TOWN PLANNING SUBMISSION MIXED USE DEVELOPMENT 38-50 MACARTHUR STREET - SALE



Sheet No	Sheet Name	
Oncerto	Officerranic	
TP0.00	COVER SHEET	
TP1.01	EXISTING CONDITIONS PLAN	
TP1.02	DEMOLITION PLAN	
TP1.03	PROPOSED SITE PLAN	
TP2.01	PROPOSED BASEMENT LEVEL PLAN	
TP2.02	PROPOSED GROUND LEVEL PLAN	
TP2.03	PROPOSED LEVEL 1 PLAN	
TP2.04	PROPOSED ROOF PLAN	
TP2.05	PROPOSED LANDSCAPE PLAN	
TP3.01	PROPOSED ELEVATIONS	
TP4.01	PROPOSED SECTIONS	
TP4.02	PROPOSED SECTIONS	
TP5.01	STREETSCAPE SECTIONS	
TP5.02	DETAIL SECTIONS	
TP6.01	PROPOSED SHADOW DIAGRAMS	
TP8.01	DESIGN RESPONSE - SITE CONTEXT	
TP8.02	DESIGN RESPONSE - SITE ANALYSIS	
TP8.03	DESIGN RESPONSE - DESIGN RESPONSE PLAN	
TP8.04	DESIGN RESPONSE - DESIGN RESPONSE ELEVATION	
TP9.01	PROPOSED 3D IMAGE	
TP9.02	PROPOSED 3D IMAGES	
TP9.03	PROPOSED 3D IMAGES	
TP9.04	PROPOSED 3D IMAGES	

DEVELOPMENT SCHEDULE:

 $8,227m^2$ SITE AREA: SITE COVERAGE: $6,782m^2$ PERMEABLE AREA: 0 m^2 $8,227m^2$ NON-PERMEABLE AREA: CARPARK AREA (BASEMENT): $7,471m^2$ BASEMENT LEVEL: $8,019m^2$ **GROUND LEVEL:** $6,782m^2$ $2,938m^2$ LEVEL 1:

PROPOSED CAR PARKS: 259
ACCESSIBLE CAR PARKS: 6 (included in the above)

© THEXTONSMITH PTY LTD.
THEXTONSMITH RETAINS ALL COMMON LAW, STATUTORY LAW AND OTHER RIGHTS INCLUDING
COPYRIGHT AND INTELLECTUAL PROPERTY RIGHTS IN RESPECT OF THIS DOCUMENT.
THE RECIPIENT INDEMNIFIES THEXTONSMITH AGAINST ALL CLAIMS RESULTING FROM USE OF THIS
DOCUMENT FOR ANY PURPOSE OTHER THAN ITS INTENDED USE, UNAUTHORIZED CHANGES OR
REUSE OF THE DOCUMENT ON OTHER PROJECTS WITHOUT THE PERMISSION OF THEXTONSMITH.
UNDER NO CIRCUMSTANCE SHALL TRANSFER OF THIS DOCUMENT BE DEEMED A SALE OR

CONSTITUTE A TRANSFER OF THE LICENSE TO USE THIS DOCUMENT

CHECK ALL DIMENSIONS AND SITE CONDITIONS PRIOR TO COMMENCEMENT OF ANY WORK, THE PURCHASE OR ORDERING AND THE PREPARATION OF SHOP DRAWINGS. DO NOT SCALE DRAWINGS - REFER TO FIGURED DIMENSIONS ONLY. DRAWINGS ARE TO BE READ IN CONJUNCTION WITH THE ENTIRE DOCUMENTATION PACKAGE, INCLUDING SCHEDULES, CALCULATIONS, SPECIFICATIONS AND

SPECIALIST CONSULTANTS REPORTS.

ANY DISCREPANCIES ARE TO BE REFERRED TO THE ARCHITECT PRIOR TO PROCEEDING WITH WORK.

REV. DESCRIPTION.

01 TOWN PLANNING ISSUE

15/08/2025

PROJECT ADDRESS.

38-50 MACARTHUR STREET - SALE

PROJECT NAME.

38-50 MACARTHUR

DATE.

09/02/15

DRAWING TITLE.
COVER SHEET


DRAWING STATUS. PROJECT NO.
TOWN PLANNING 0146


thextonsmith


Suite 109, 134 Cambridge Street, Collingwood VIC, 3066
e:studio@thextonsmith.com w:www.thextonsmith.com

15/08/2025 2:41:34 PM

TP0.00 REVISION. 01

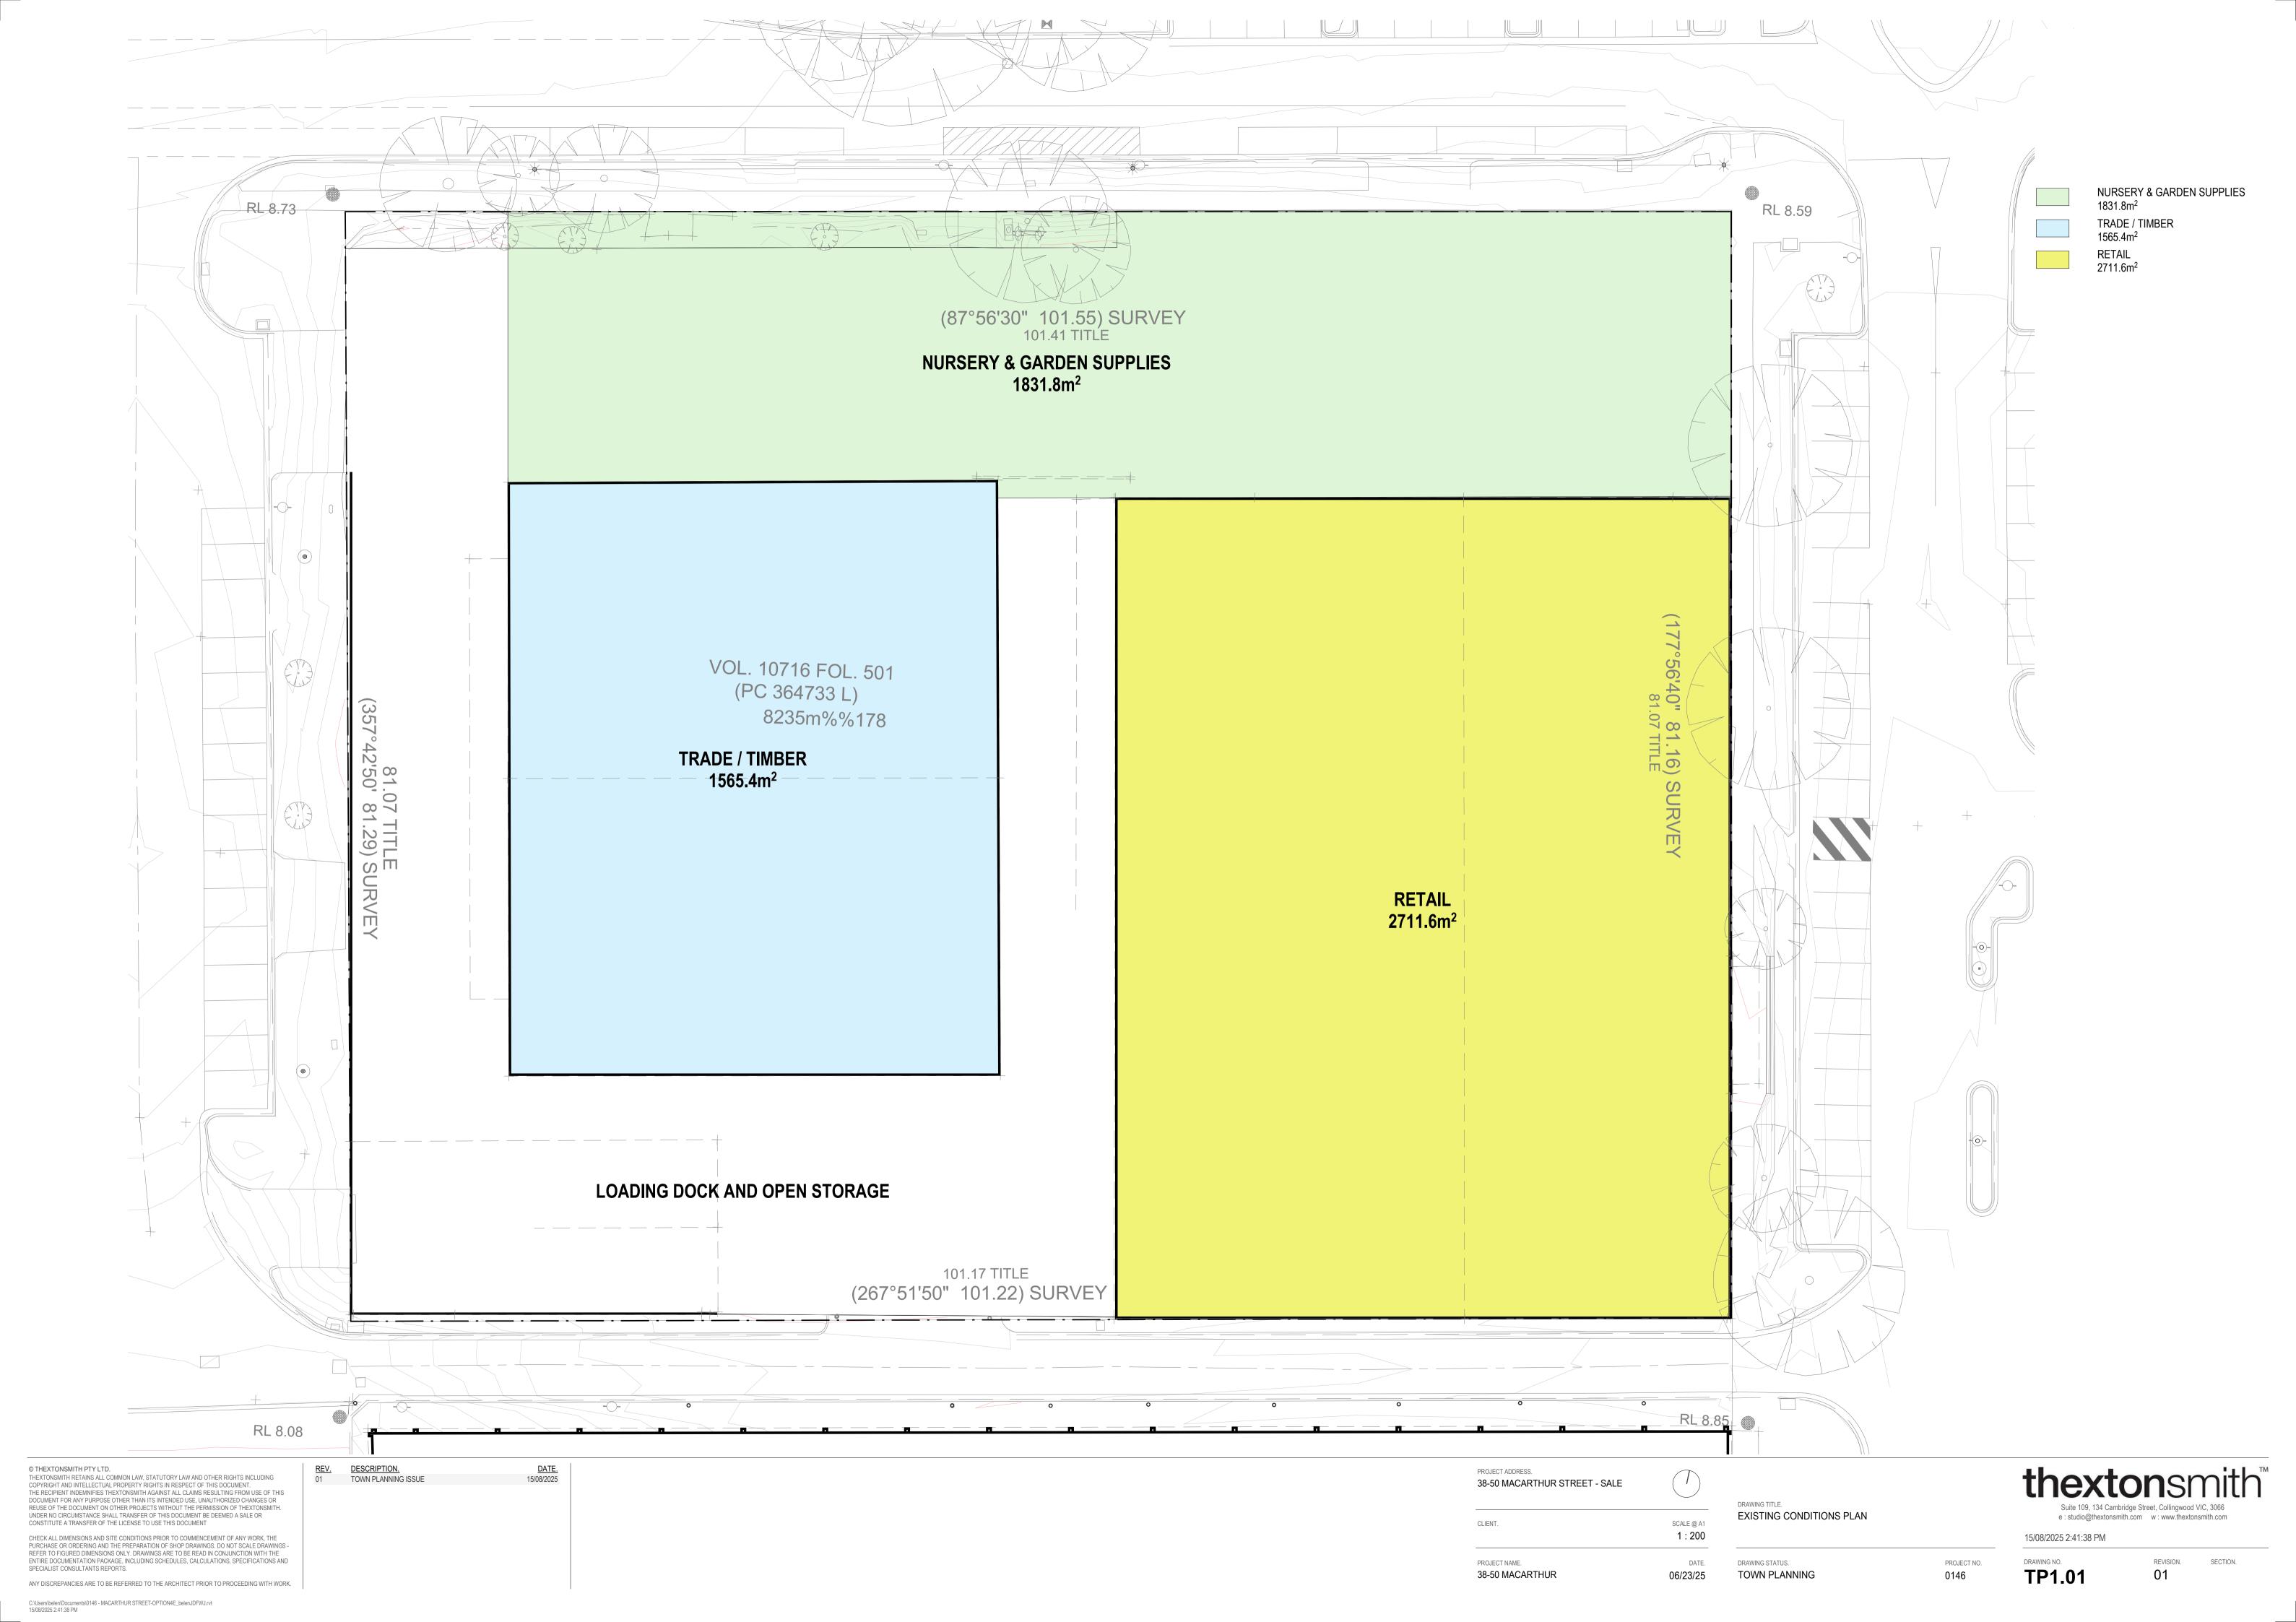

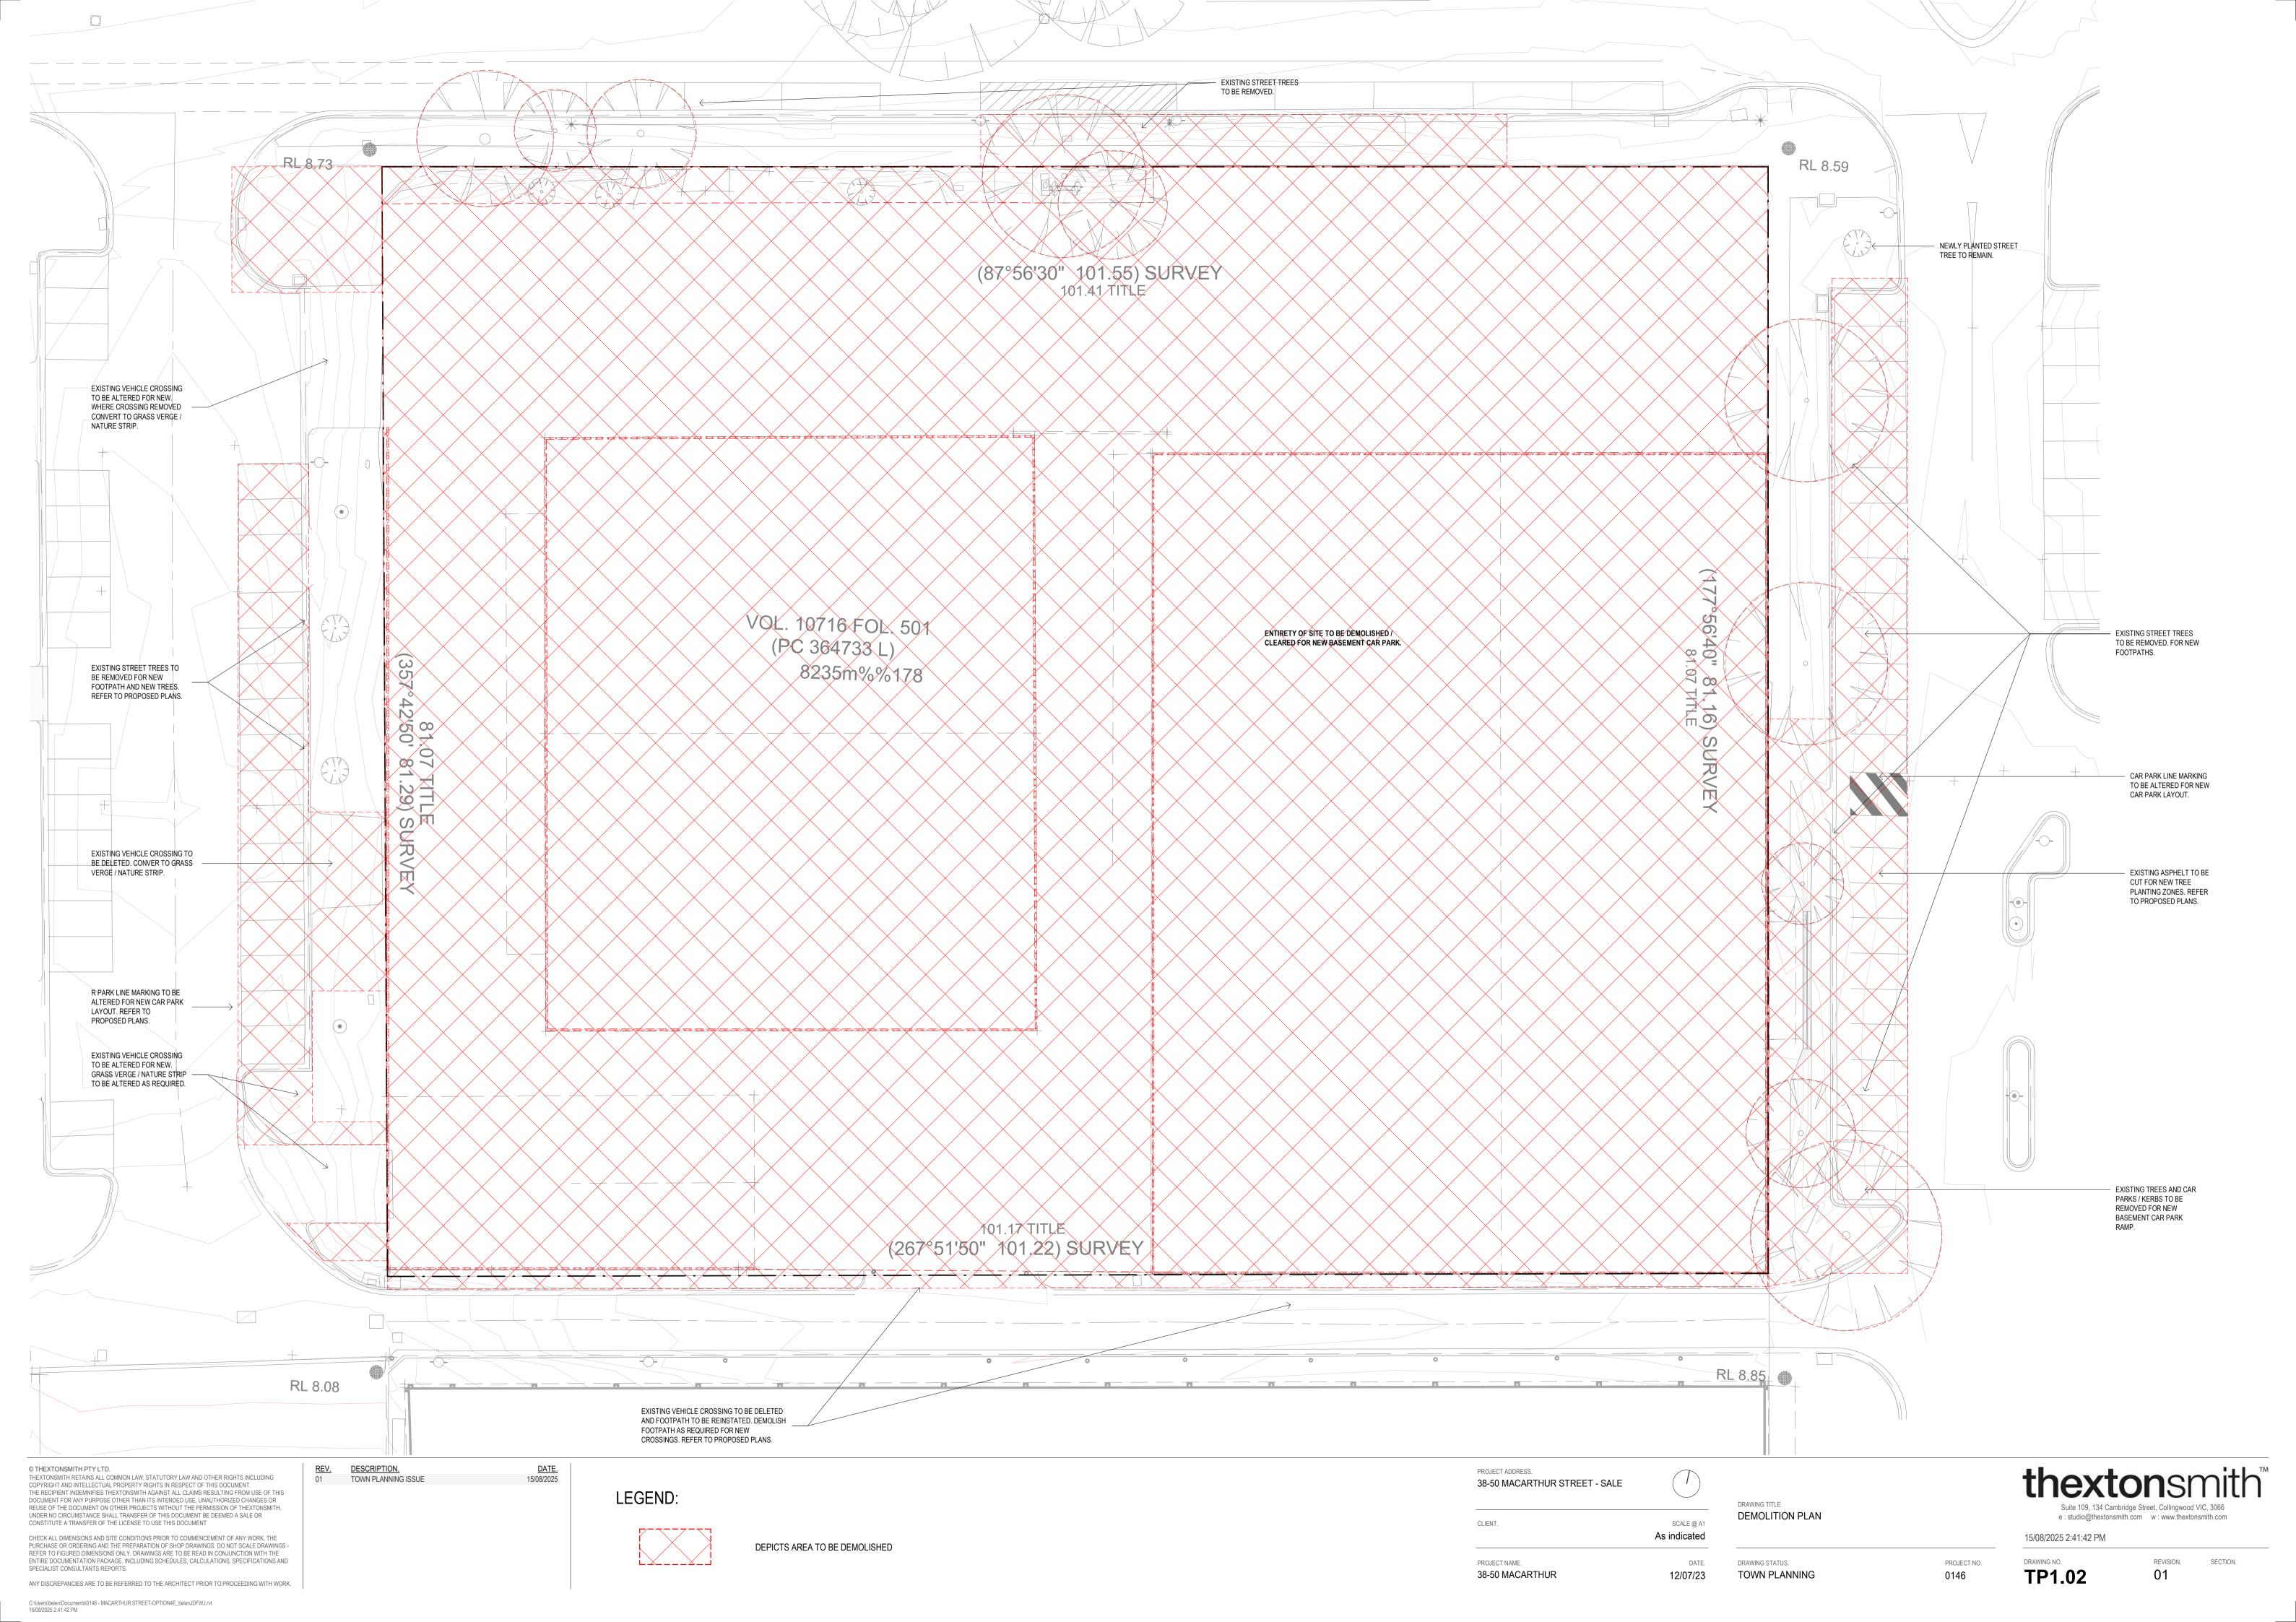

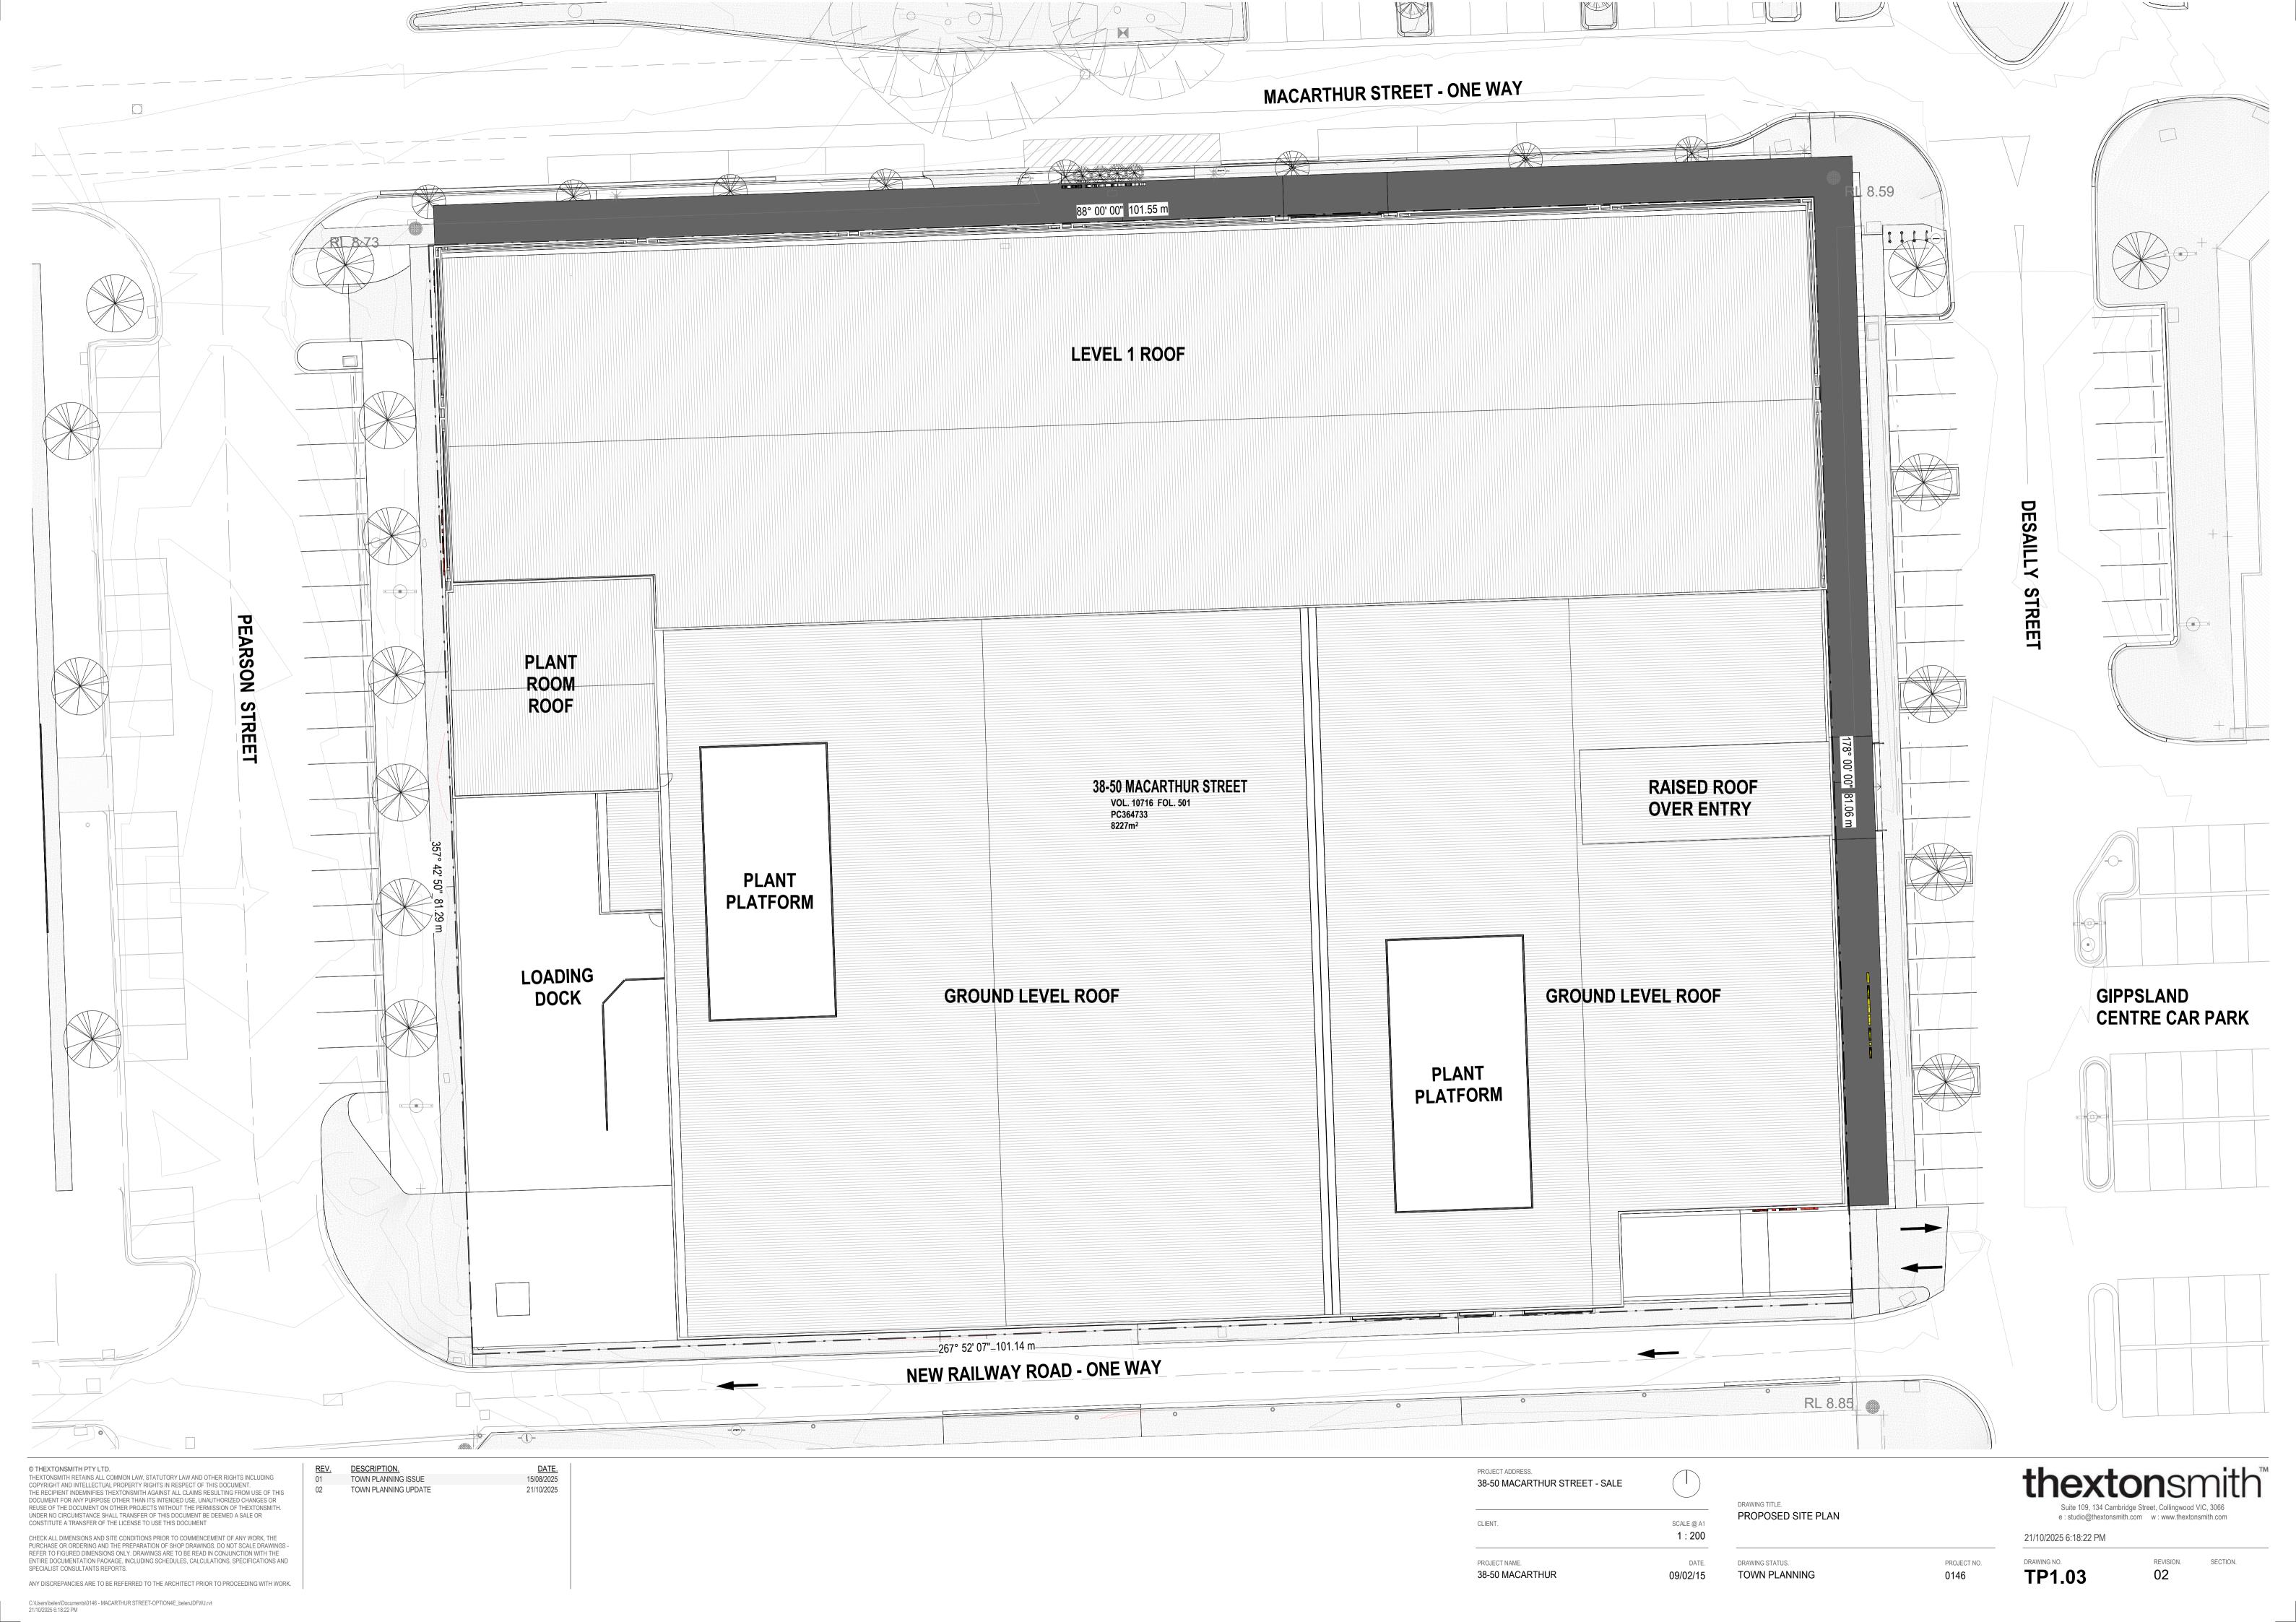



CHECK ALL DIMENSIONS AND SITE CONDITIONS PRIOR TO COMMENCEMENT OF ANY WORK, THE

PURCHASE OR ORDERING AND THE PREPARATION OF SHOP DRAWINGS. DO NOT SCALE DRAWINGS REFER TO FIGURED DIMENSIONS ONLY. DRAWINGS ARE TO BE READ IN CONJUNCTION WITH THE ENTIRE DOCUMENTATION PACKAGE, INCLUDING SCHEDULES, CALCULATIONS, SPECIFICATIONS AND ANY DISCREPANCIES ARE TO BE REFERRED TO THE ARCHITECT PRIOR TO PROCEEDING WITH WORK.

TENANT ISSUE 11/06/2025 P3 PRE-APP ISSUE 23/06/2025 PRELIMINARY ISSUE 14/08/2025 01 TOWN PLANNING ISSUE 15/08/2025 38-50 MACARTHUR STREET - SALE CLIENT. SCALE @ A1 1:200 PROJECT NAME. 38-50 MACARTHUR 11/29/23


DRAWING TITLE. PROPOSED BASEMENT LEVEL PLAN PROJECT NO.


0146

TOWN PLANNING

Suite 109, 134 Cambridge Street, Collingwood VIC, 3066 e : studio@thextonsmith.com w : www.thextonsmith.com 15/08/2025 2:41:54 PM REVISION. SECTION.

TP2.01 01

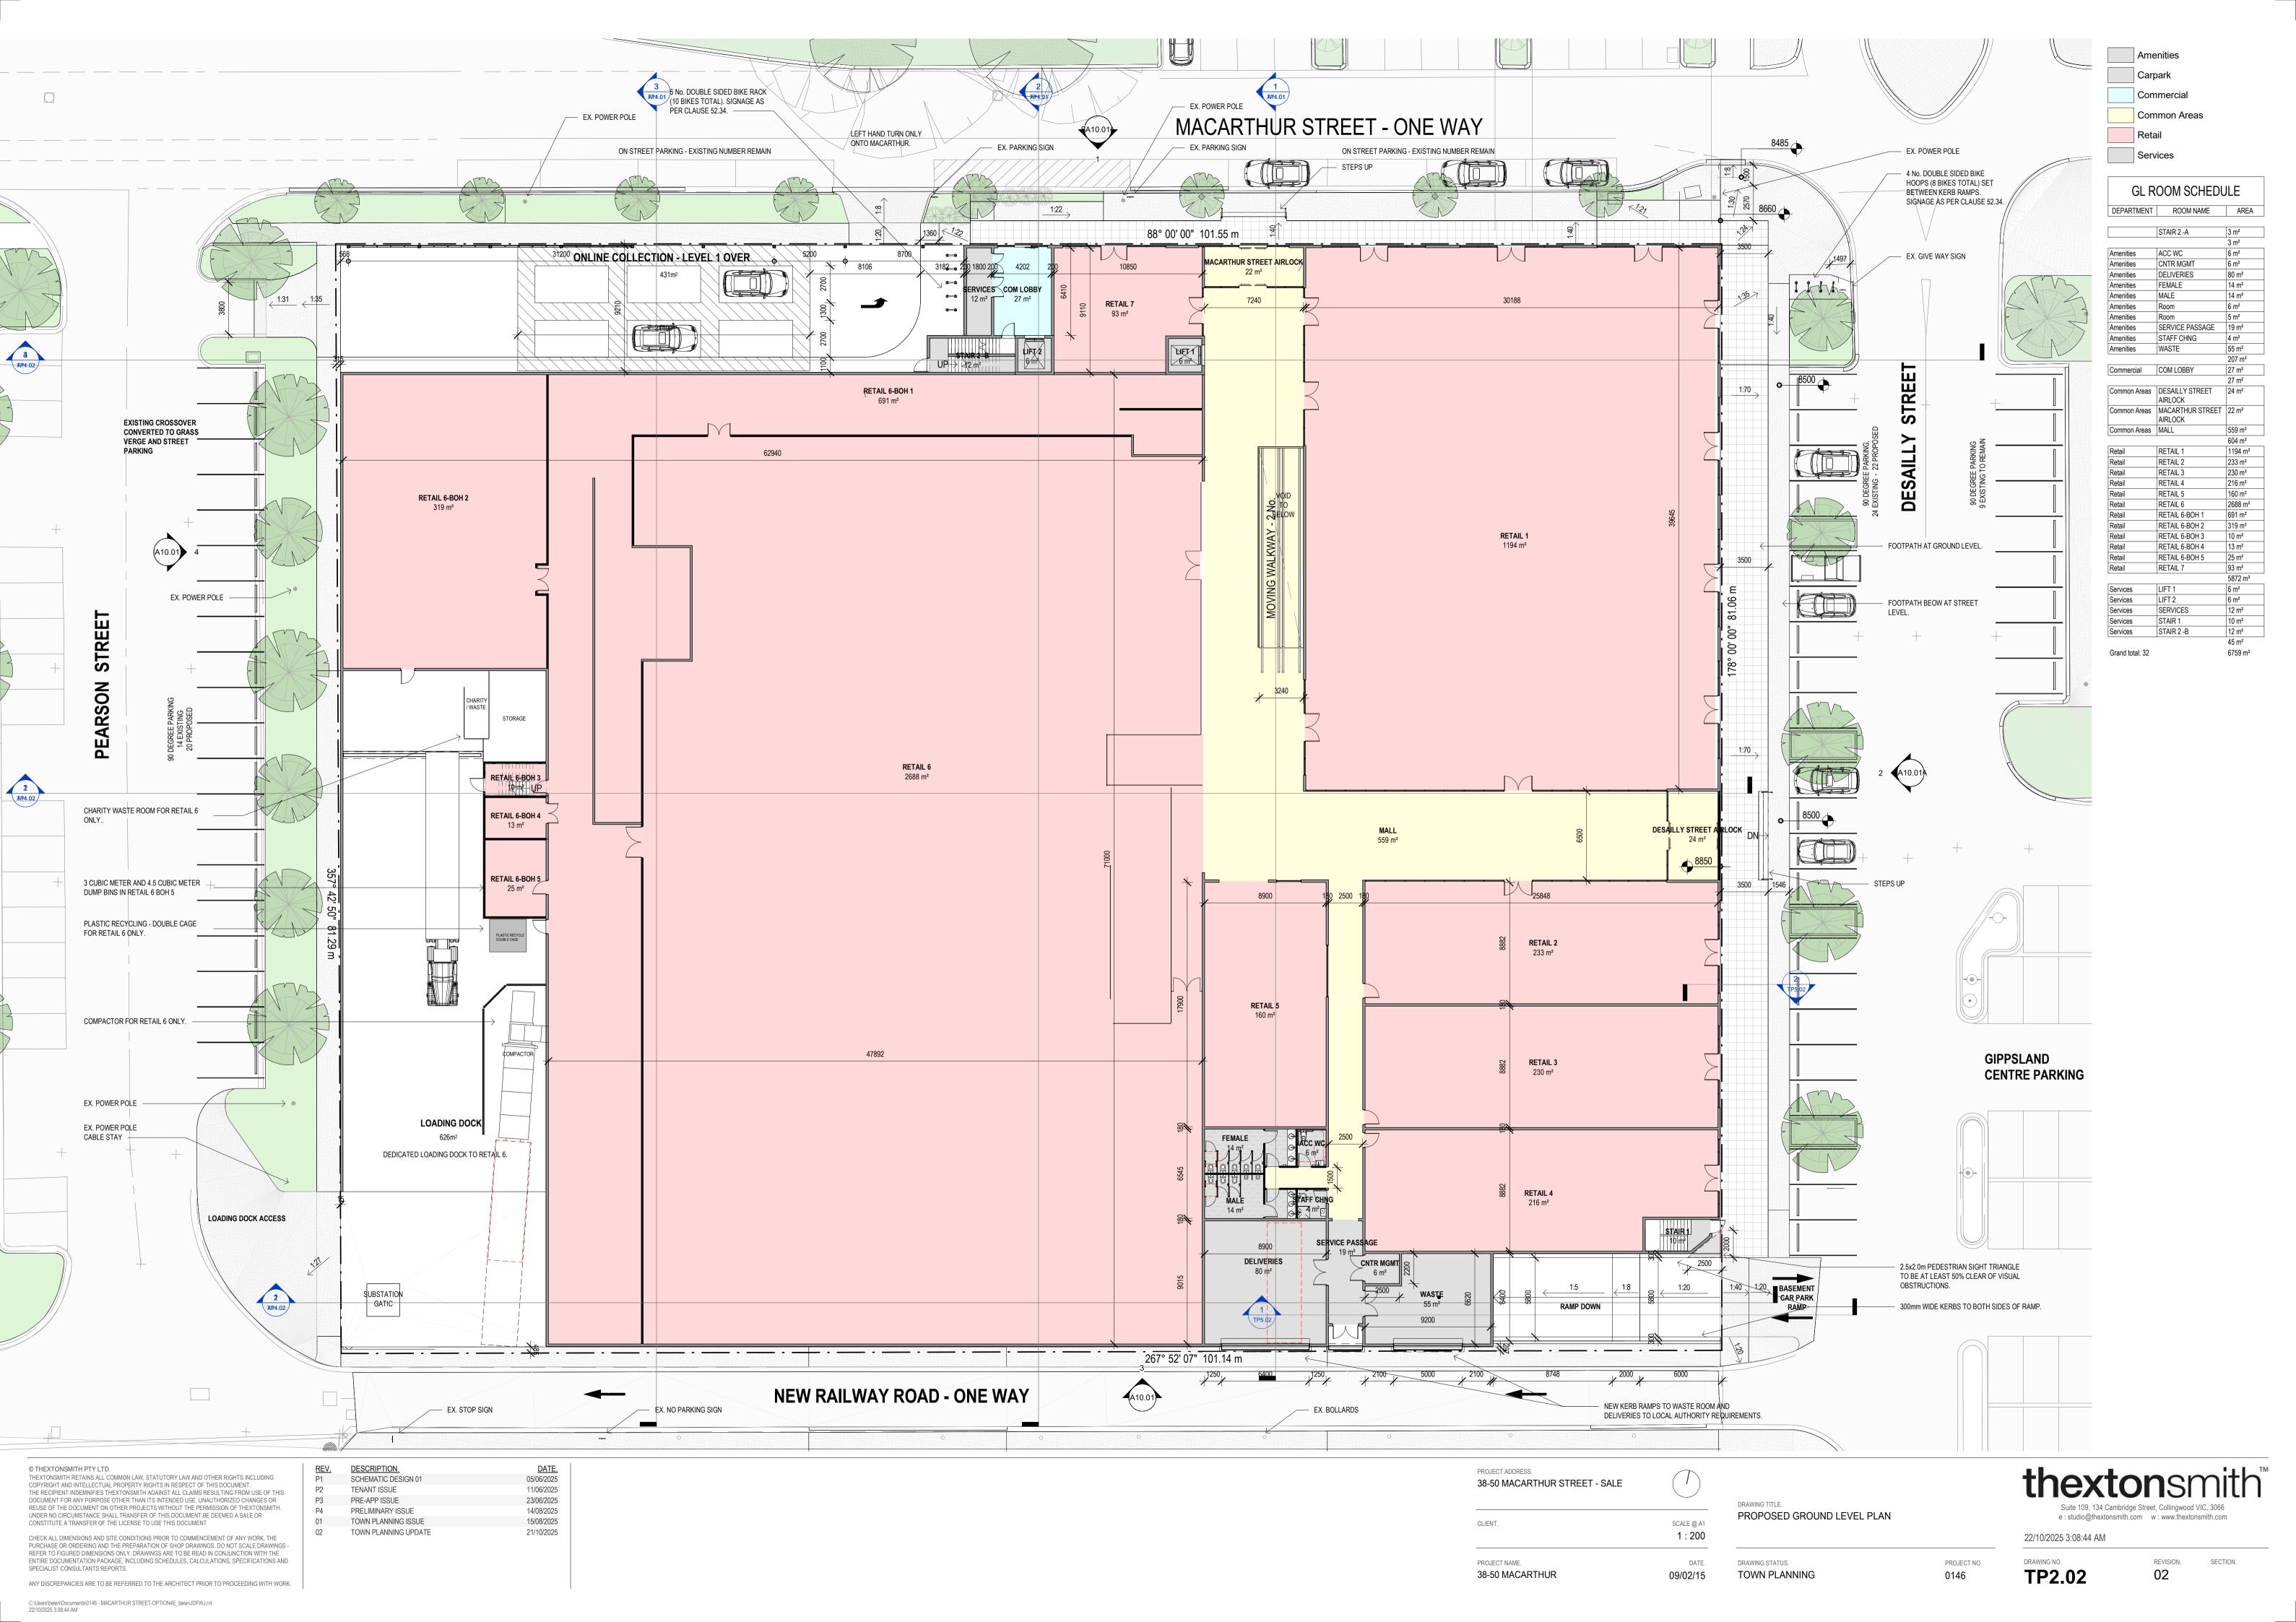

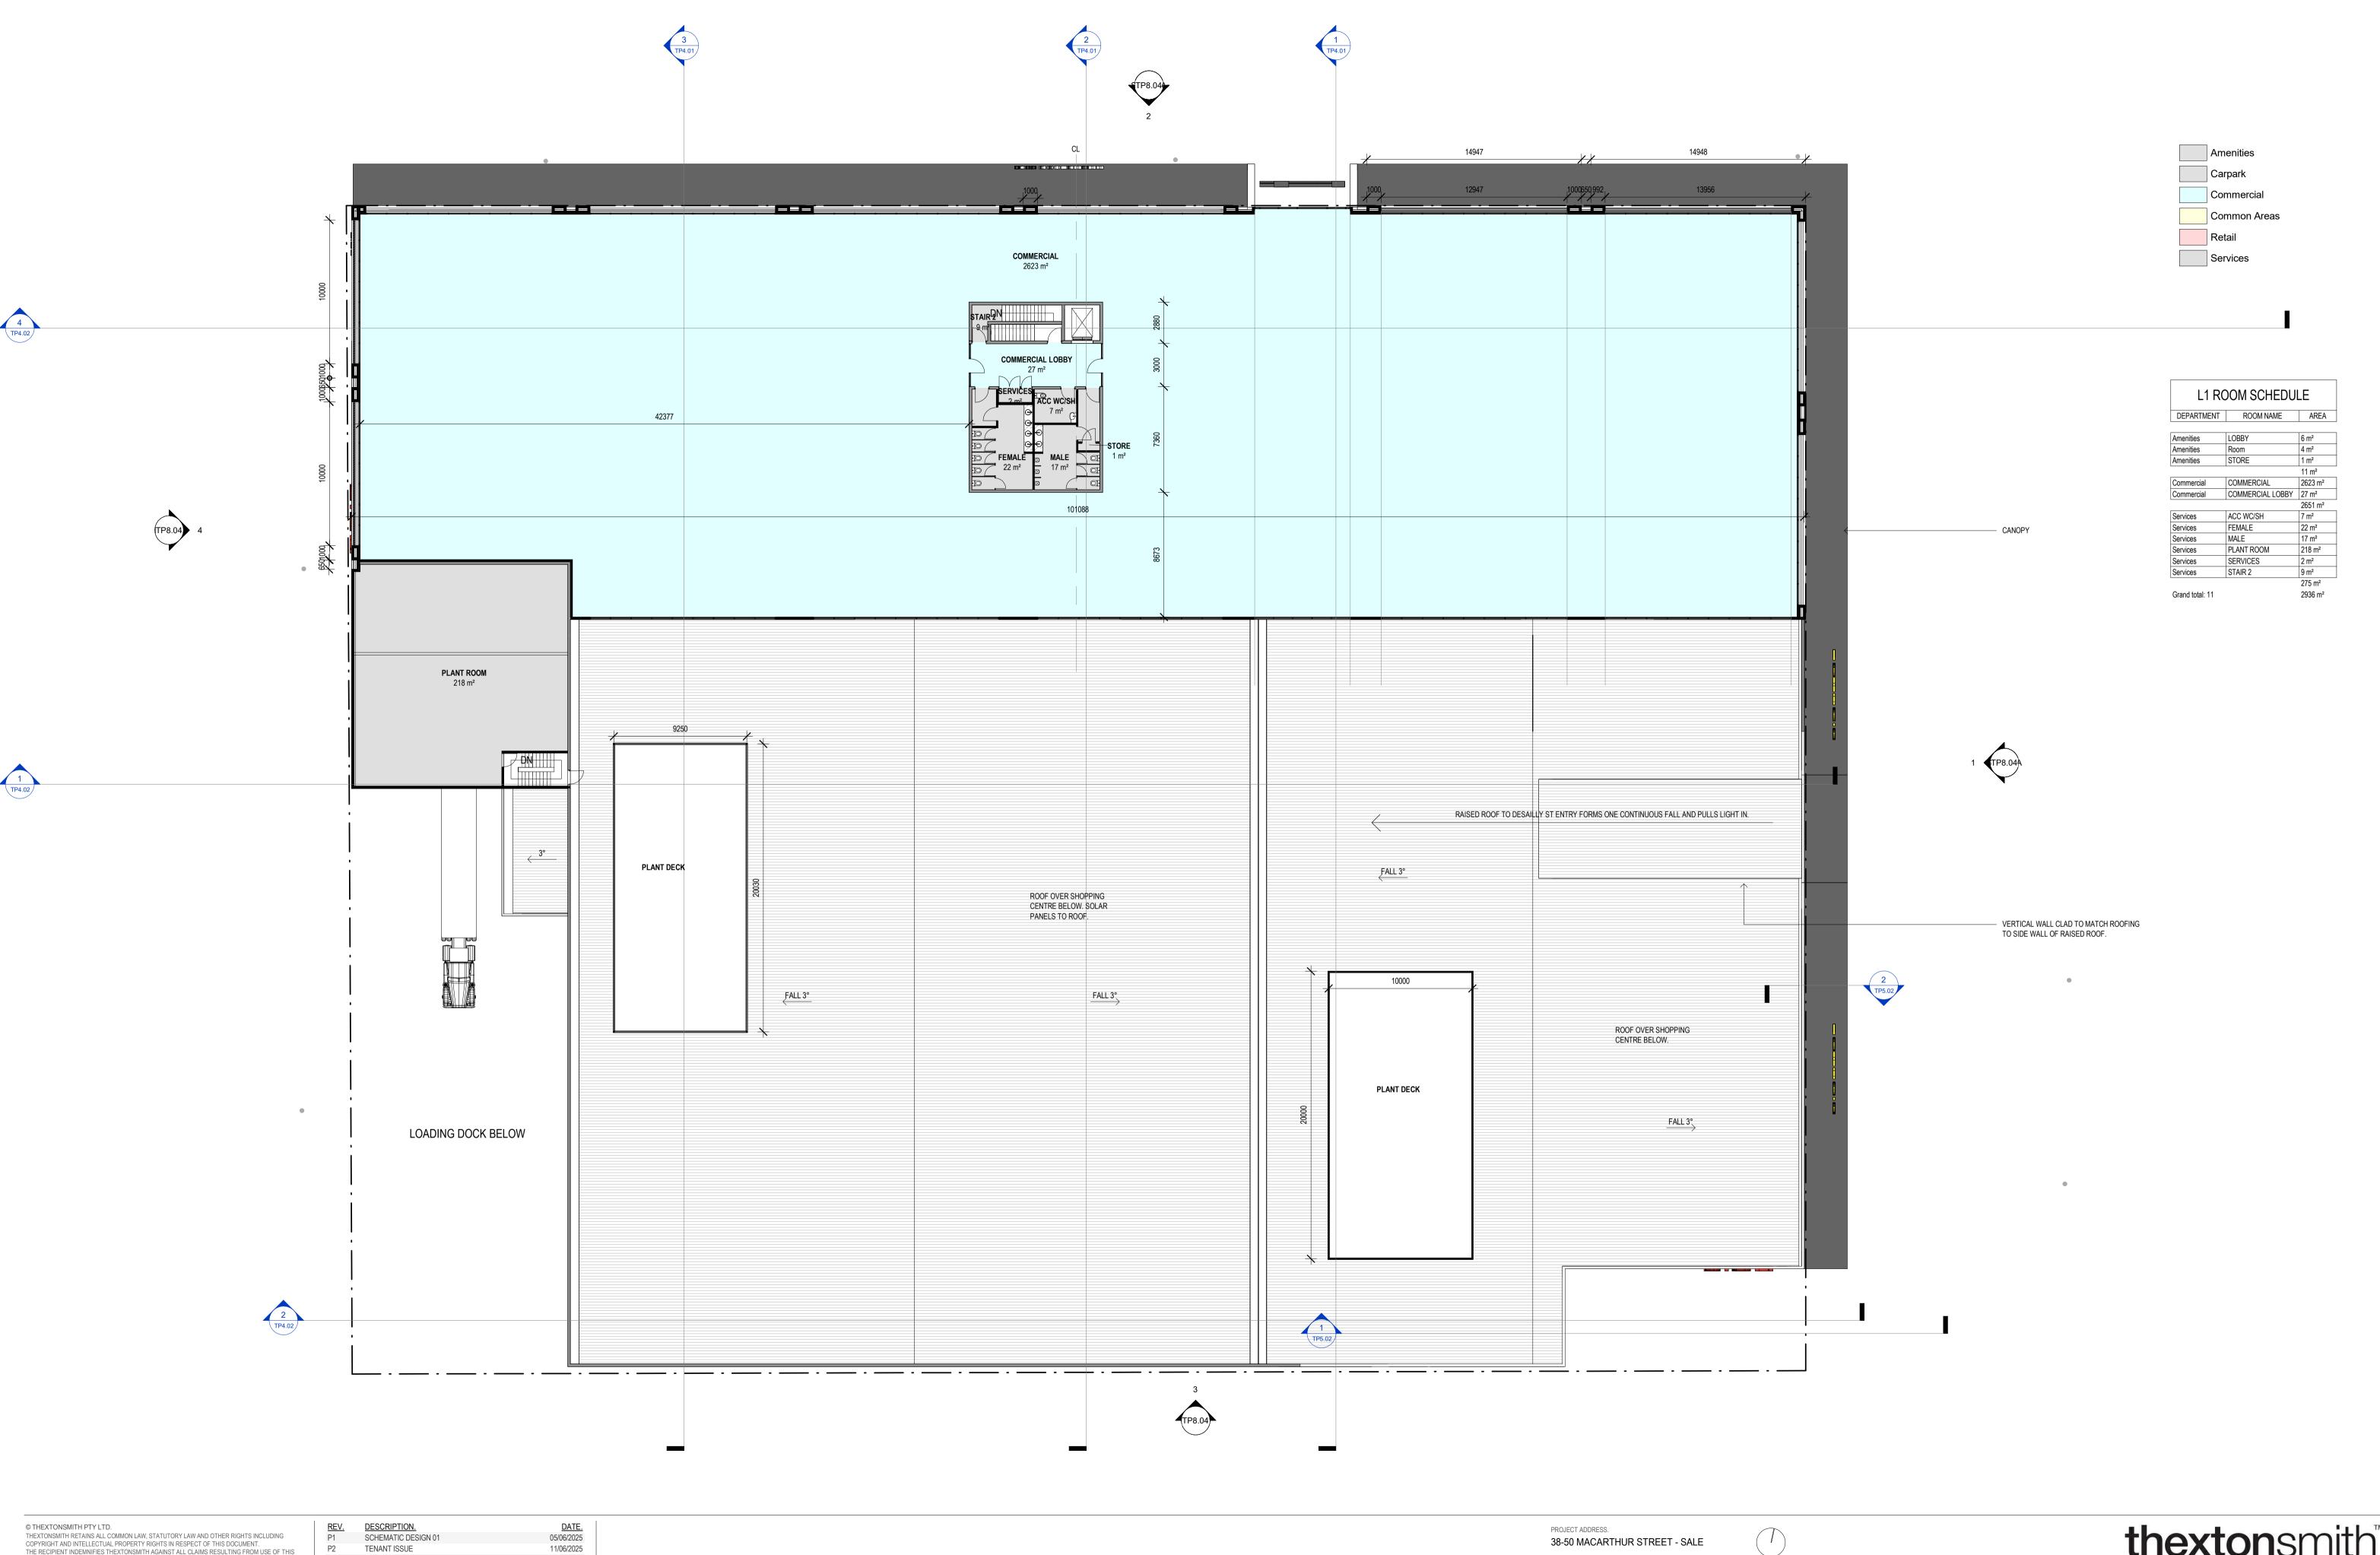

ANY DISCREPANCIES ARE TO BE REFERRED TO THE ARCHITECT PRIOR TO PROCEEDING WITH WORK.

CHECK ALL DIMENSIONS AND SITE CONDITIONS PRIOR TO COMMENCEMENT OF ANY WORK, THE PURCHASE OR ORDERING AND THE PREPARATION OF SHOP DRAWINGS. DO NOT SCALE DRAWINGS - REFER TO FIGURED DIMENSIONS ONLY. DRAWINGS ARE TO BE READ IN CONJUNCTION WITH THE ENTIRE DOCUMENTATION PACKAGE, INCLUDING SCHEDULES, CALCULATIONS, SPECIFICATIONS AND

TENANT ISSUE P3 PRE-APP ISSUE 23/06/2025 PRELIMINARY ISSUE 14/08/2025 01 TOWN PLANNING ISSUE 15/08/2025

38-50 MACARTHUR STREET - SALE	
CLIENT.	SCALE @ A1 1:200
PROJECT NAME. 38-50 MACARTHUR	DATE. 05/28/25

DRAWING TITLE. PROPOSED LEVEL 1 PLAN DRAWING STATUS. PROJECT NO. TOWN PLANNING 0146

Suite 109, 134 Cambridge Street, Collingwood VIC, 3066 e:studio@thextonsmith.com w:www.thextonsmith.com 15/08/2025 2:42:13 PM SECTION. REVISION.

TP2.03 01



CHECK ALL DIMENSIONS AND SITE CONDITIONS PRIOR TO COMMENCEMENT OF ANY WORK, THE PURCHASE OR ORDERING AND THE PREPARATION OF SHOP DRAWINGS. DO NOT SCALE DRAWINGS - REFER TO FIGURED DIMENSIONS ONLY. DRAWINGS ARE TO BE READ IN CONJUNCTION WITH THE ENTIRE DOCUMENTATION PACKAGE, INCLUDING SCHEDULES, CALCULATIONS, SPECIFICATIONS AND SPECIALIST CONSULTANTS REPORTS.

ANY DISCREPANCIES ARE TO BE REFERRED TO THE ARCHITECT PRIOR TO PROCEEDING WITH WORK.


<u>DATE.</u> 11/06/2025 DESCRIPTION.
TENANT ISSUE PRE-APP ISSUE 23/06/2025 P3 PRELIMINARY ISSUE 14/08/2025 TOWN PLANNING ISSUE 15/08/2025

PROJECT ADDRESS. 38-50 MACARTHUR STREET - SALE CLIENT. SCALE @ A1 1:200 PROJECT NAME. DATE. 38-50 MACARTHUR 09/02/15

DRAWING TITLE. PROPOSED ROOF PLAN PROJECT NO. TOWN PLANNING 0146

Suite 109, 134 Cambridge Street, Collingwood VIC, 3066 e:studio@thextonsmith.com w:www.thextonsmith.com 15/08/2025 2:42:22 PM

REVISION. SECTION. **TP2.04** 01

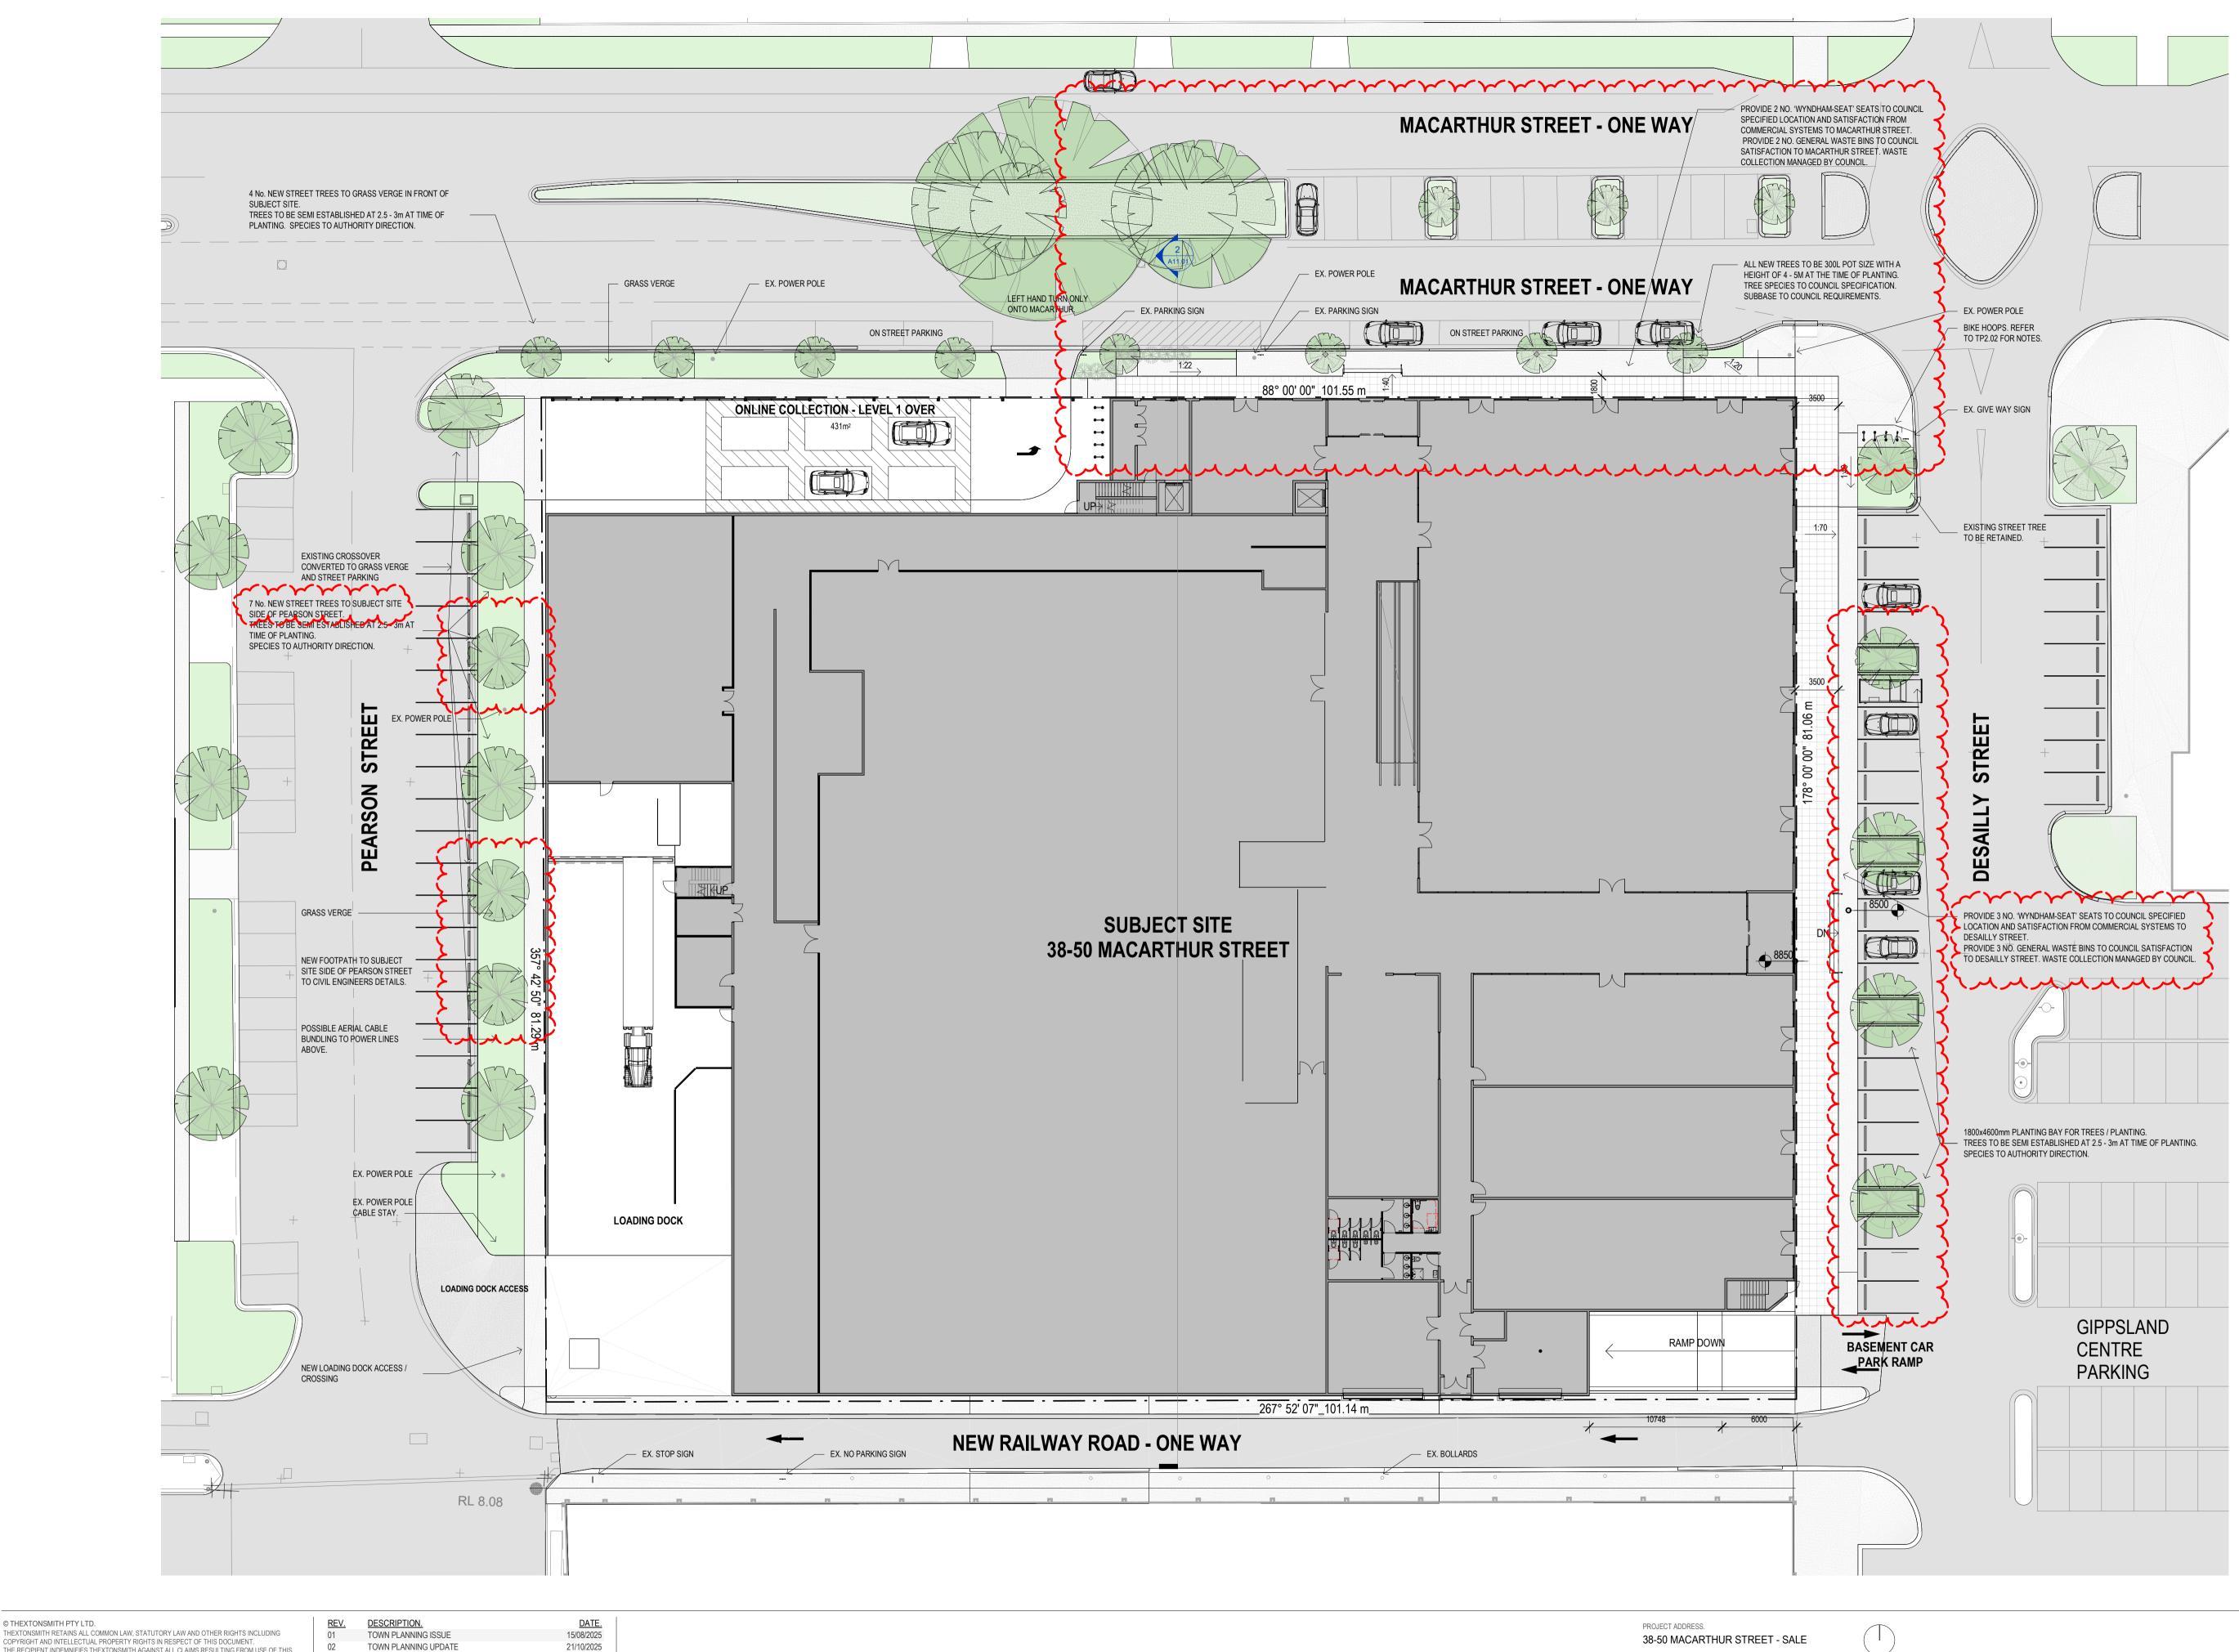

REFER TO FIGURED DIMENSIONS ONLY. DRAWINGS ARE TO BE READ IN CONJUNCTION WITH THE ENTIRE DOCUMENTATION PACKAGE, INCLUDING SCHEDULES, CALCULATIONS, SPECIFICATIONS AND ANY DISCREPANCIES ARE TO BE REFERRED TO THE ARCHITECT PRIOR TO PROCEEDING WITH WORK.

CONSTITUTE A TRANSFER OF THE LICENSE TO USE THIS DOCUMENT

© THEXTONSMITH PTY LTD.

38-50 MACARTHUR STREET - SALE SCALE @ A1 1:250

08/13/25

PROJECT NAME.

38-50 MACARTHUR

DRAWING TITLE. PROPOSED LANDSCAPE PLAN

PROJECT NO. TOWN PLANNING 0146

Suite 109, 134 Cambridge Street, Collingwood VIC, 3066 e : studio@thextonsmith.com w : www.thextonsmith.com 21/10/2025 6:18:35 PM


TP2.05

REVISION. SECTION. 02


THE RECIPIENT INDEMNIFIES THEXTONSMITH AGAINST ALL CLAIMS RESULTING FROM USE OF THIS DOCUMENT FOR ANY PURPOSE OTHER THAN ITS INTENDED USE, UNAUTHORIZED CHANGES OR

REUSE OF THE DOCUMENT ON OTHER PROJECTS WITHOUT THE PERMISSION OF THEXTONSMITH. UNDER NO CIRCUMSTANCE SHALL TRANSFER OF THIS DOCUMENT BE DEEMED A SALE OR


CHECK ALL DIMENSIONS AND SITE CONDITIONS PRIOR TO COMMENCEMENT OF ANY WORK, THE PURCHASE OR ORDERING AND THE PREPARATION OF SHOP DRAWINGS. DO NOT SCALE DRAWINGS

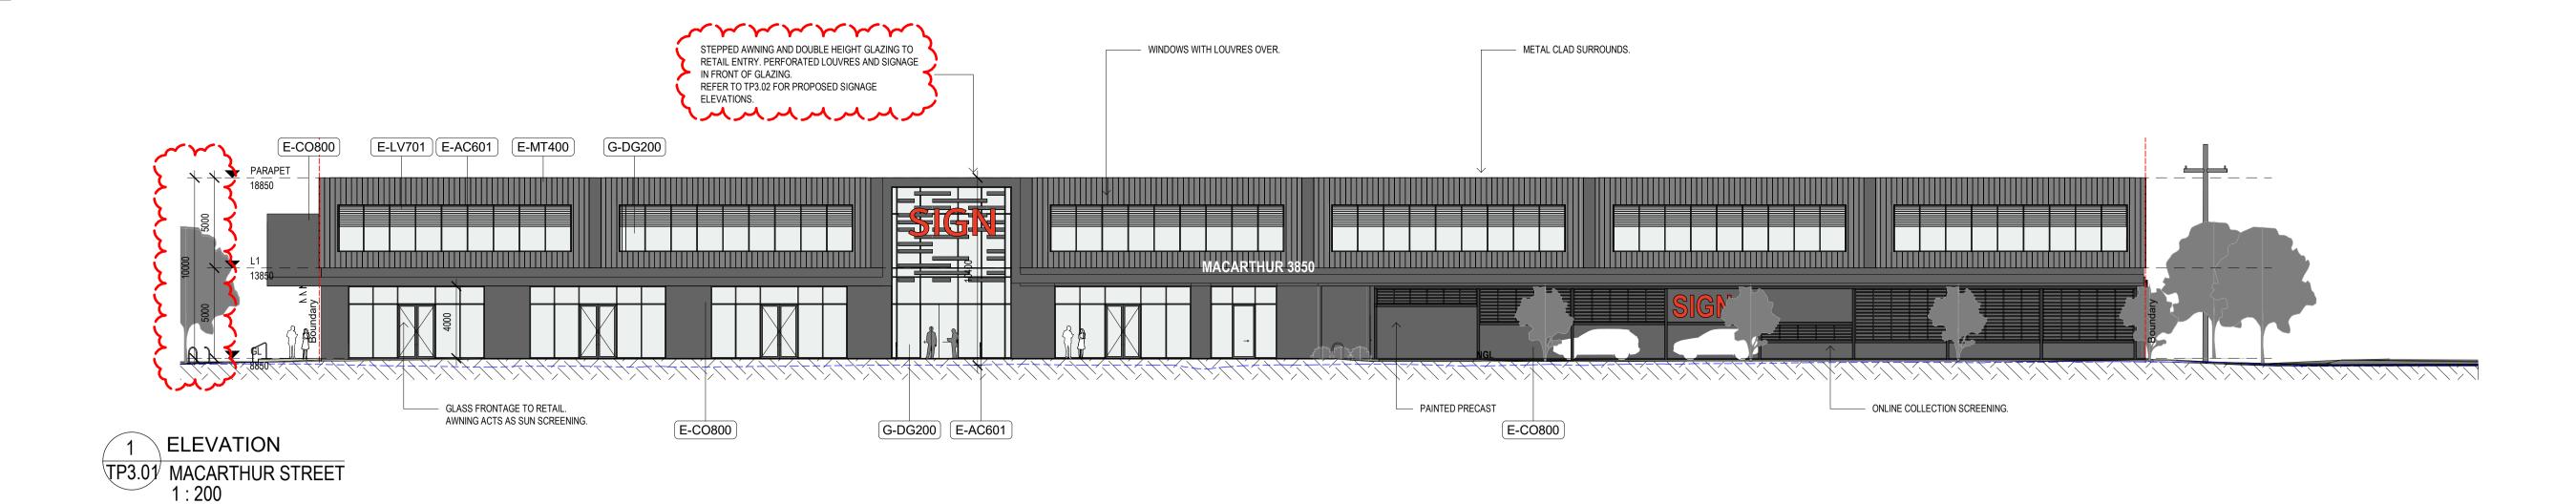



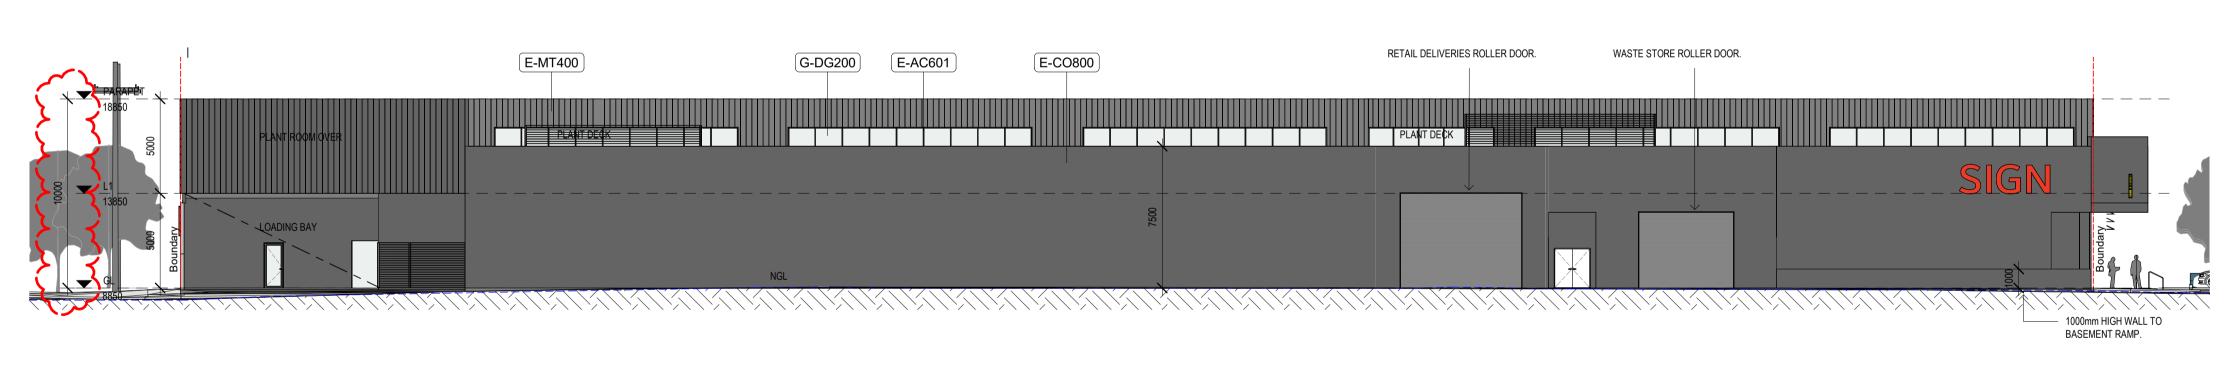



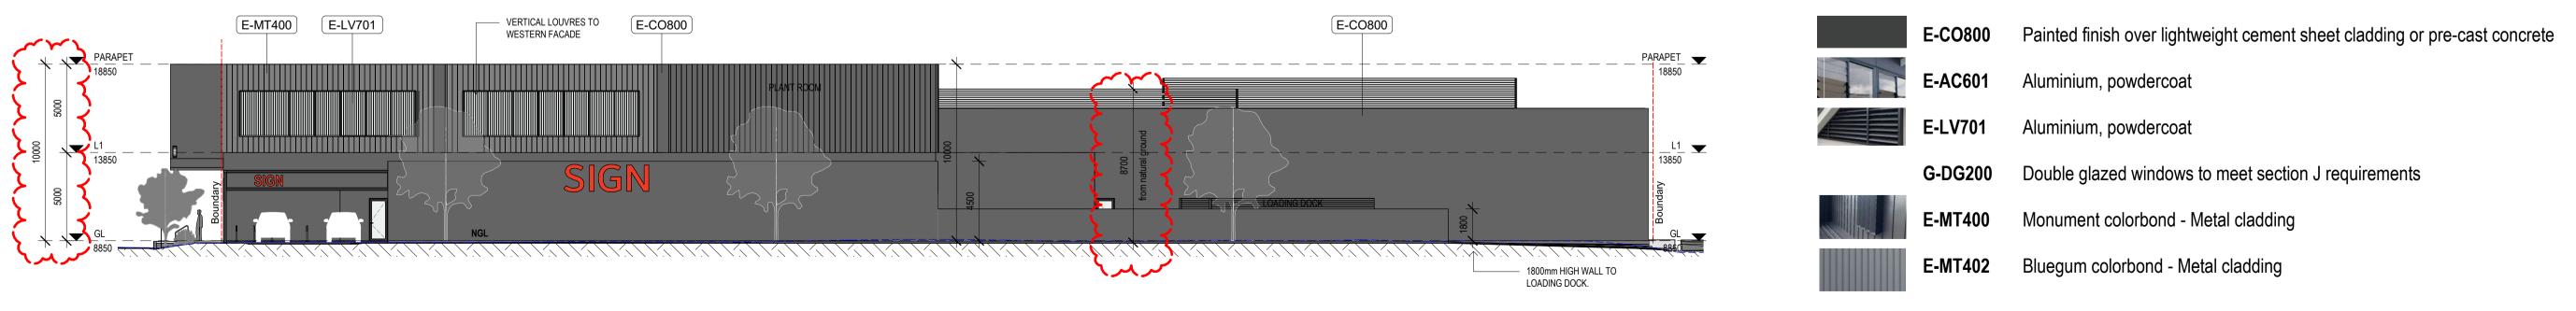


4 ELEVATION TP3.01 PEARSON STREET 1:200

	١.
© THEXTONSMITH PTY LTD.	
THEXTONSMITH RETAINS ALL COMMON LAW, STATUTORY LAW AND OTHER RIGHTS INCLUDING COPYRIGHT AND INTELLECTUAL PROPERTY RIGHTS IN RESPECT OF THIS DOCUMENT.	i
THE RECIPIENT INDEMNIFIES THEXTONSMITH AGAINST ALL CLAIMS RESULTING FROM USE OF DOCUMENT FOR ANY PURPOSE OTHER THAN ITS INTENDED USE, UNAUTHORIZED CHANGES O	
REUSE OF THE DOCUMENT ON OTHER PROJECTS WITHOUT THE PERMISSION OF THEXTONSMI UNDER NO CIRCUMSTANCE SHALL TRANSFER OF THIS DOCUMENT BE DEEMED A SALE OR	TH.
CONSTITUTE A TRANSFER OF THE LICENSE TO USE THIS DOCUMENT	
CHECK ALL DIMENSIONS AND SITE CONDITIONS PRIOR TO COMMENCEMENT OF ANY WORK, THE PURCHASE OR ORDERING AND THE PREPARATION OF SHOP DRAWINGS. DO NOT SCALE DRAW	
REFER TO FIGURED DIMENSIONS ONLY. DRAWINGS ARE TO BE READ IN CONJUNCTION WITH TI	HE
ENTIRE DOCUMENTATION PACKAGE, INCLUDING SCHEDULES, CALCULATIONS, SPECIFICATION	SAND

ANY DISCREPANCIES ARE TO BE REFERRED TO THE ARCHITECT PRIOR TO PROCEEDING WITH WORK.

REV.	DESCRIPTION.	DATE.
P1	Option 1 Issued	Date 1
P2	PRICING ISSUE	13/06/24
P3	CONSULTANT ISSUE	22/08/24
P4	CORE ALT & ADDITIONAL LEVEL	19/09/24
P5	COUNCIL ISSUE	10/10/24
P6	CLIENT ISSUE	29/01/25
P7	TENANT ISSUE	11/06/2025
P8	PRE-APP ISSUE	23/06/2025
01	TOWN PLANNING ISSUE	15/08/2025
02	TOWN PLANNING UPDATE	15/09/2025

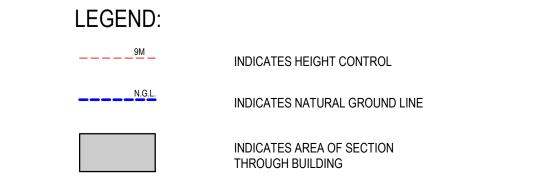

CLIENT.	SCALE @ A1
	As indicated
PROJECT NAME.	DATE
38-50 MACARTHUR	09/02/15

PROJECT ADDRESS.

DRAWING T	TLE. SED ELEVATION	S	
DRAWING S	TATUS.		

TOWN PLANNING


EXTERNAL FINISHES SCHEDULE


th	exto	n er	mith
CI	Suite 109, 134 Cambridge Si e:studio@thextonsmith.com	treet, Collingwood	VIC, 3066
16/09/20	025 12:31:56 PM		
DRAWING	NO	PEVISION	SECTION


PROJECT NO. DRAWING NO. REVISION. SECTION.


10146 TP3.01 02



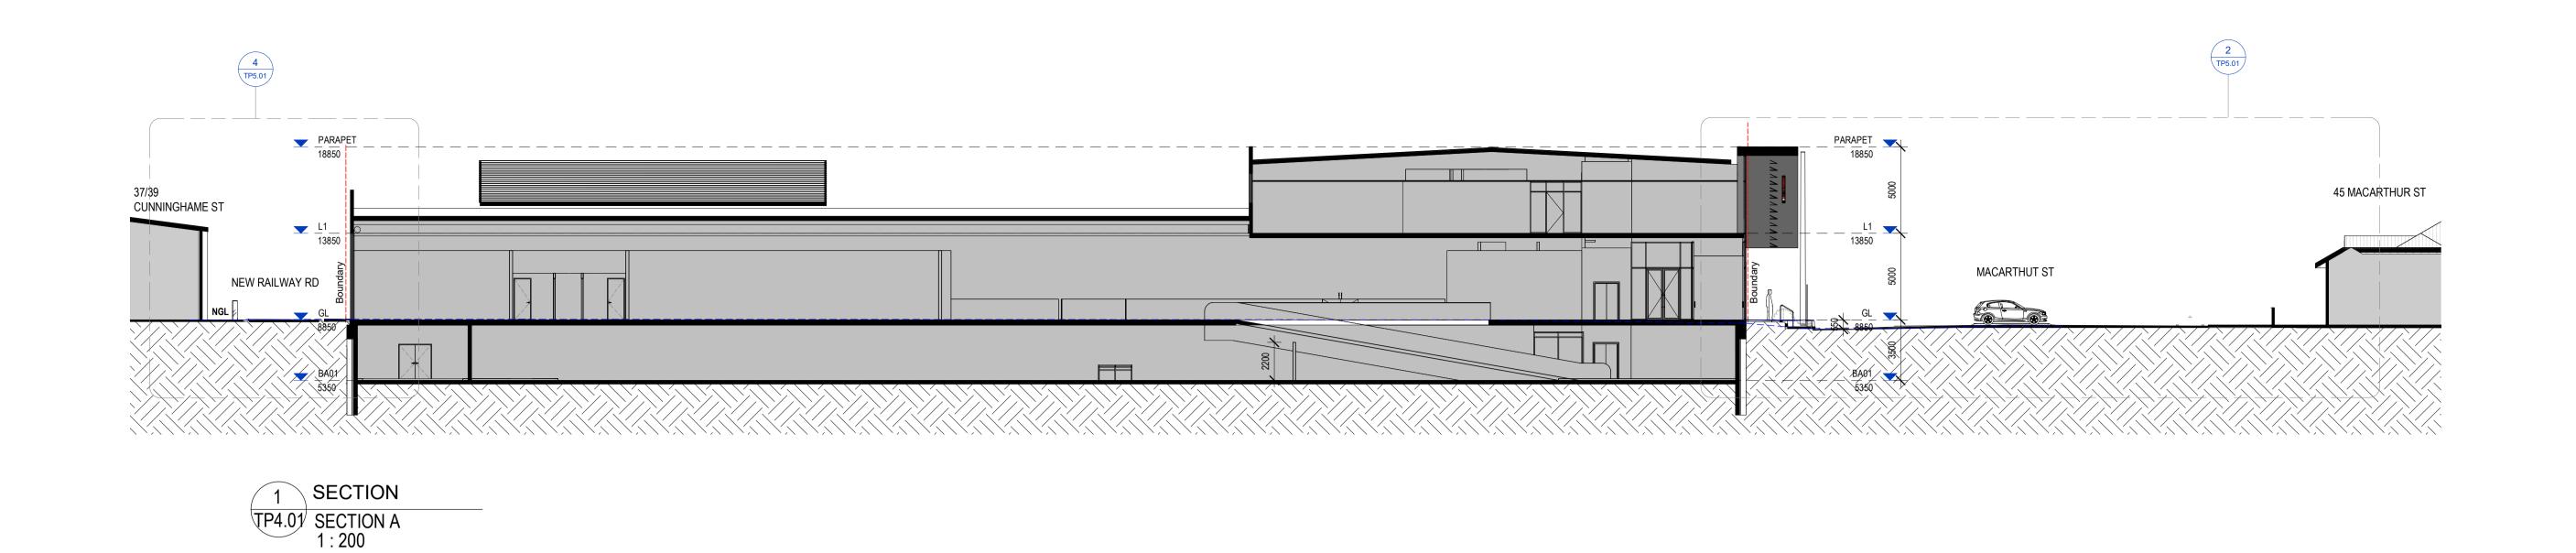

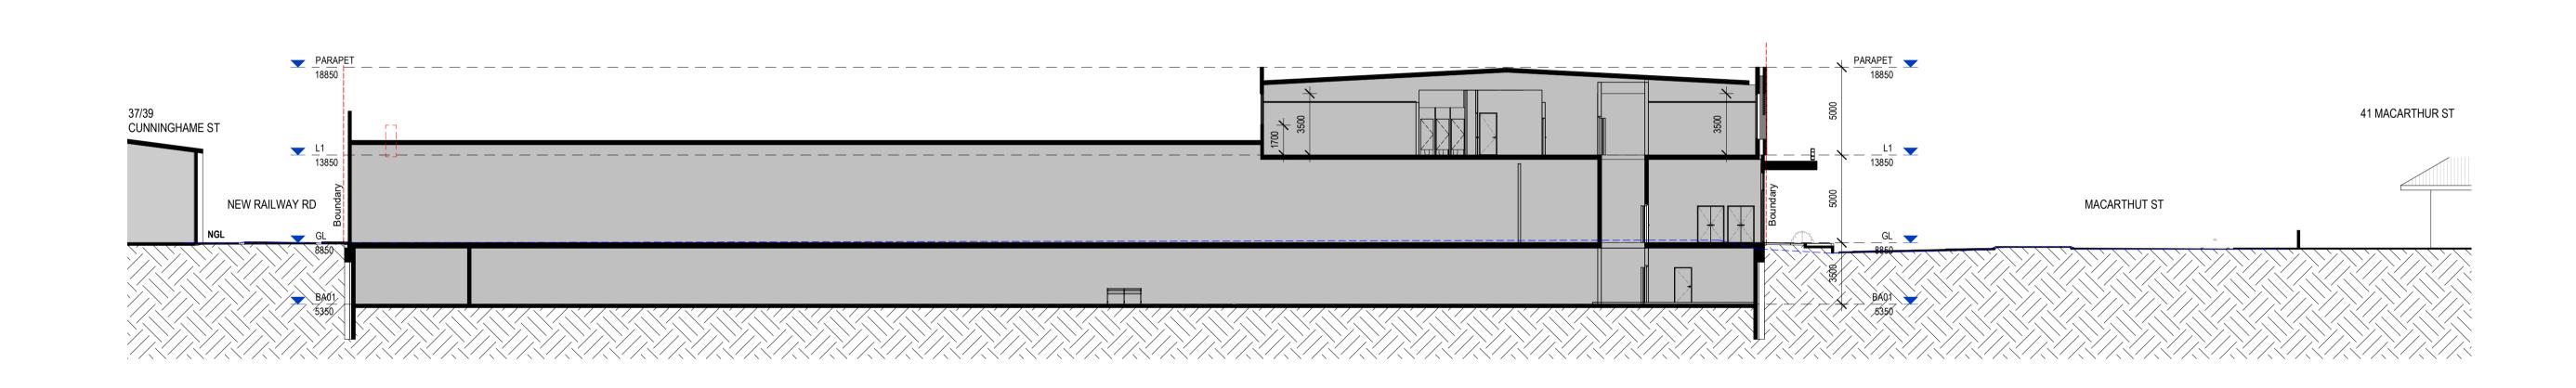

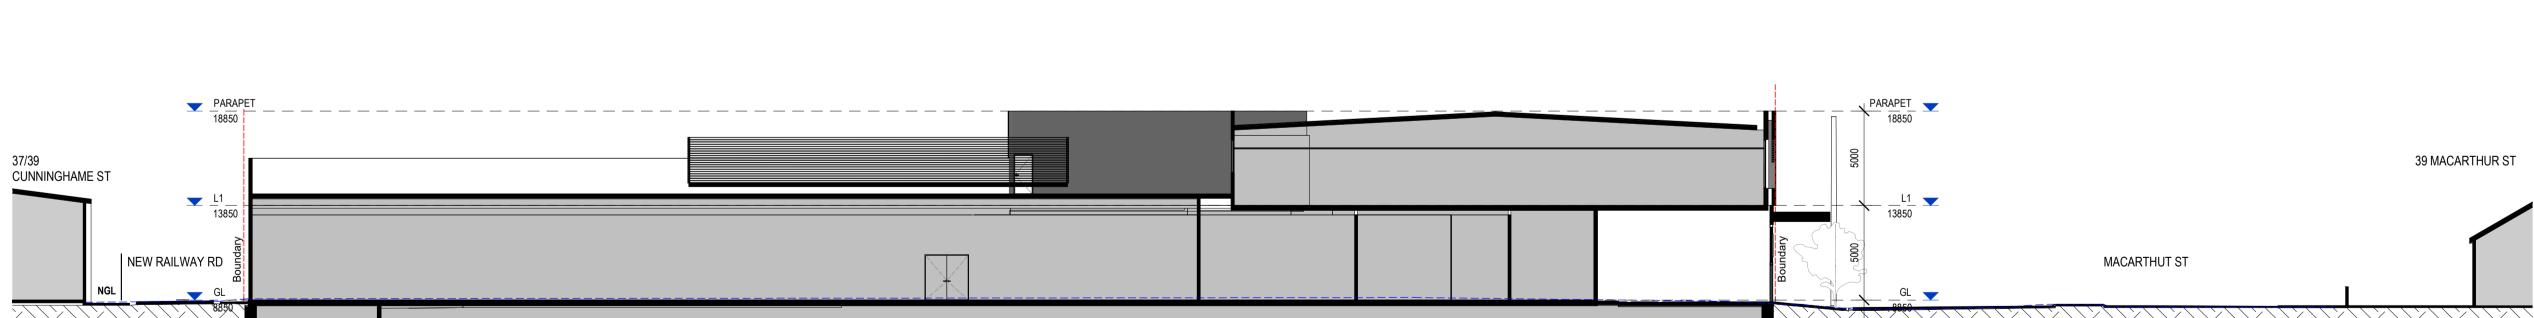

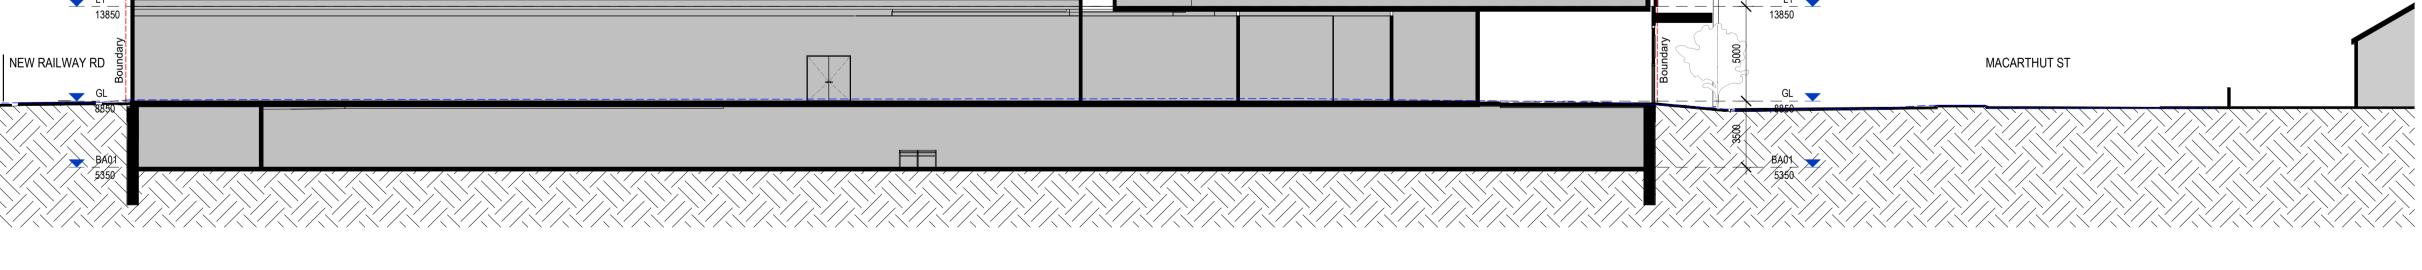

REUSE OF THE DOCUMENT ON OTHER PROJECTS WITHOUT THE PERMISSION OF THEXTONSMITH.

UNDER NO CIRCUMSTANCE SHALL TRANSFER OF THIS DOCUMENT BE DEEMED A SALE OR

CONSTITUTE A TRANSFER OF THE LICENSE TO USE THIS DOCUMENT

CHECK ALL DIMENSIONS AND SITE CONDITIONS PRIOR TO COMMENCEMENT OF ANY WORK, THE

PURCHASE OR ORDERING AND THE PREPARATION OF SHOP DRAWINGS. DO NOT SCALE DRAWINGS
REFER TO FIGURED DIMENSIONS ONLY. DRAWINGS ARE TO BE READ IN CONJUNCTION WITH THE

ENTIRE DOCUMENTATION PACKAGE, INCLUDING SCHEDULES, CALCULATIONS, SPECIFICATIONS AND

ANY DISCREPANCIES ARE TO BE REFERRED TO THE ARCHITECT PRIOR TO PROCEEDING WITH WORK.

2 SECTION

TP4.01 SECTION B 1:200

3 SECTION

TP4.01 SECTION C 1 : 200

 REV.
 DESCRIPTION.
 DATE.

 P1
 Option 1 Issued
 Date 1

 01
 TOWN PLANNING ISSUE
 15/08/2025

38-50 MACARTHUR STREET - SALE			
CLIENT.	SCALE @ A1 1:200		
PROJECT NAME. 38-50 MACARTHUR	DATE. 09/02/15		

PROJECT ADDRESS.

DRAWING TITLE. PROPOSED SECTIONS	

thextonsmith


Suite 109, 134 Cambridge Street, Collingwood VIC, 3066
e: studio@thextonsmith.com w: www.thextonsmith.com


15/08/2025 2:42:47 PM

DRAWING NO. REVISION. SECTION.


TP4.01 01

C:\Users\belen\Documents\0146 - MACARTHUR STREET-OPTION4E_belenJDFWJ.rvt 15/08/2025 2:42:47 PM

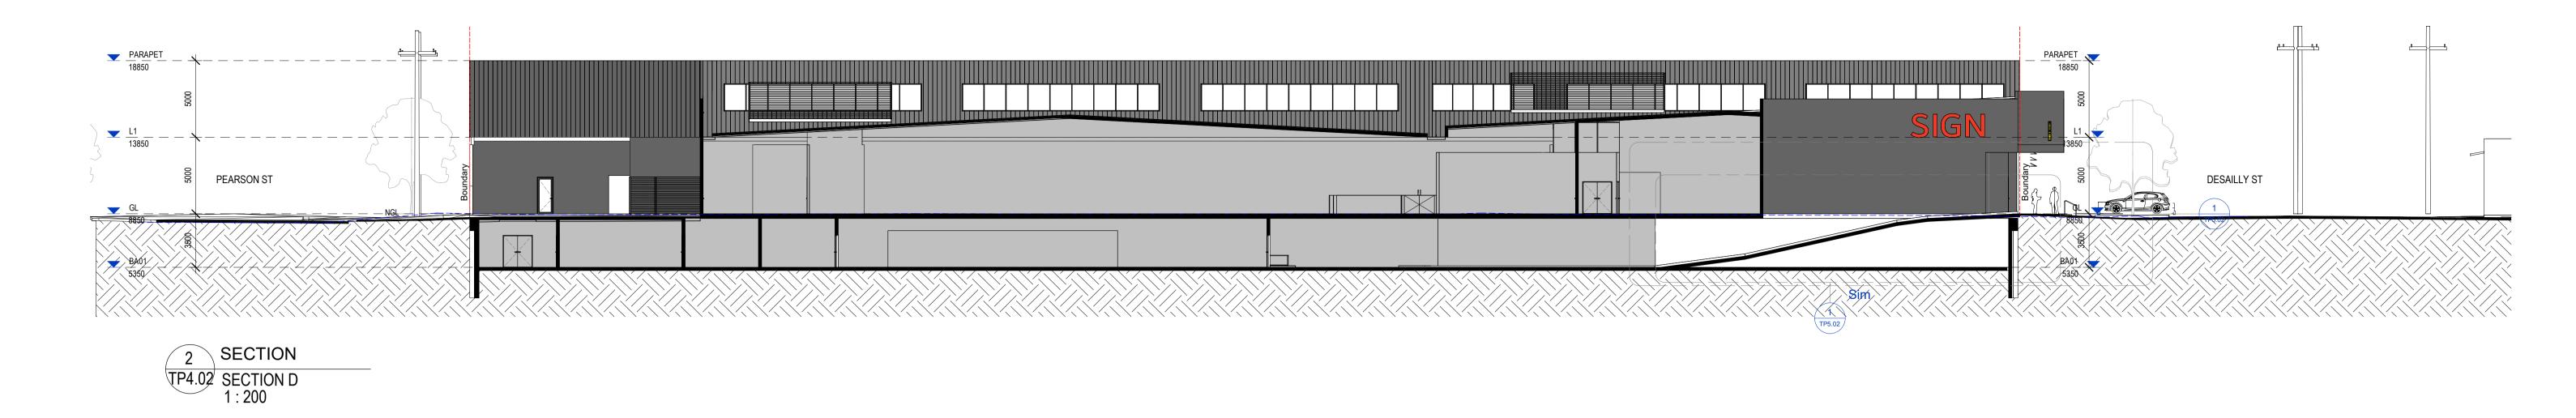

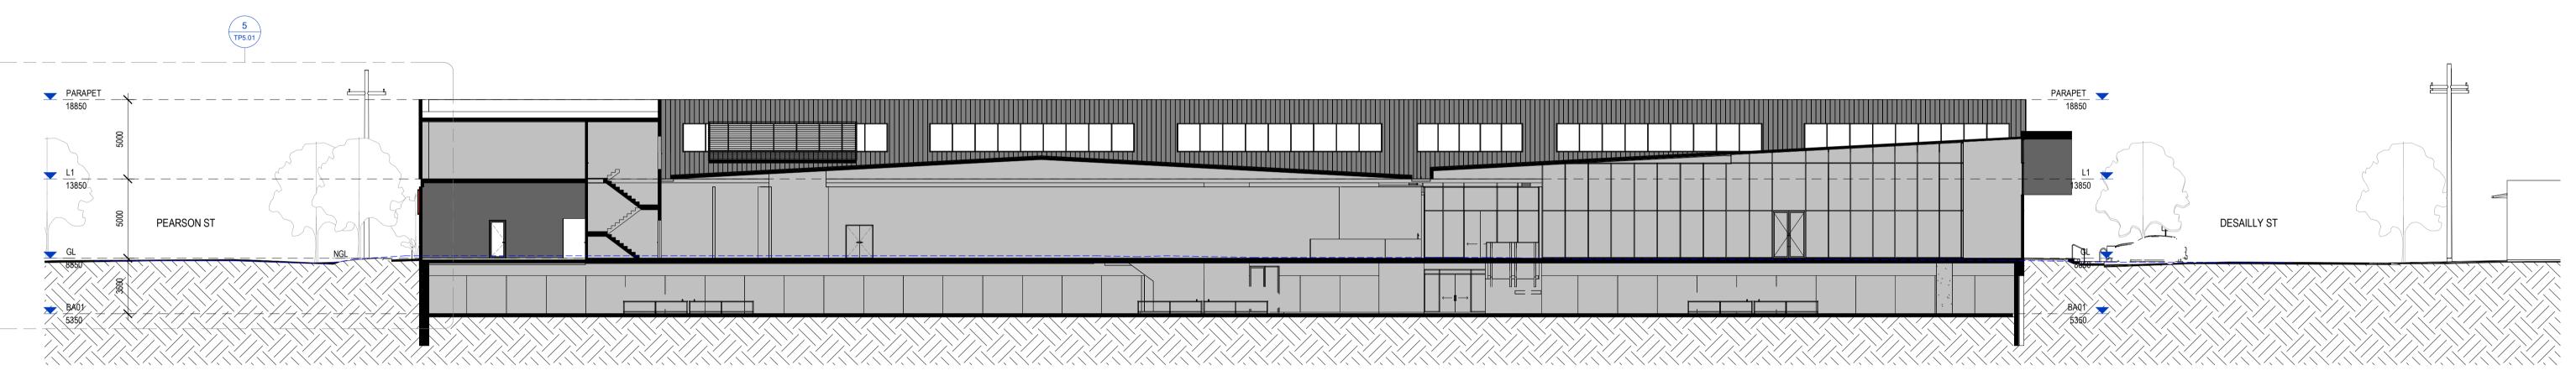

1 SECTION TP4.02 Section EE 1:200

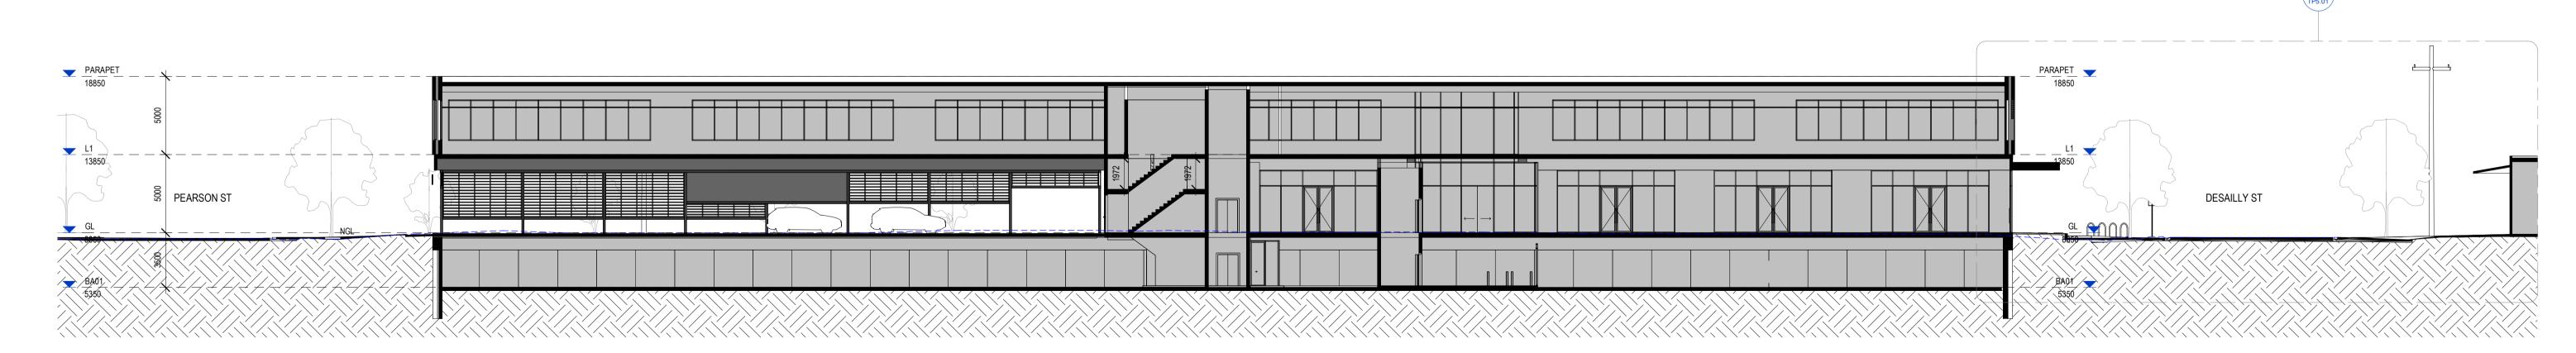



4 SECTION TP4.02 SECTION F 1:200

C:\Users\belen\Documents\0146 - MACARTHUR STREET-OPTION4E_belenJDFWJ.rvt 15/08/2025 2:42:57 PM

REV. DESCRIPTION.
01 TOWN PLANNING ISSUE © THEXTONSMITH PTY LTD. PROJECT ADDRESS. © THEXTONSMITH PTY LTD.

THEXTONSMITH RETAINS ALL COMMON LAW, STATUTORY LAW AND OTHER RIGHTS INCLUDING COPYRIGHT AND INTELLECTUAL PROPERTY RIGHTS IN RESPECT OF THIS DOCUMENT. THE RECIPIENT INDEMNIFIES THEXTONSMITH AGAINST ALL CLAIMS RESULTING FROM USE OF THIS DOCUMENT FOR ANY PURPOSE OTHER THAN ITS INTENDED USE, UNAUTHORIZED CHANGES OR REUSE OF THE DOCUMENT ON OTHER PROJECTS WITHOUT THE PERMISSION OF THEXTONSMITH. UNDER NO CIRCUMSTANCE SHALL TRANSFER OF THIS DOCUMENT BE DEEMED A SALE OR CONSTITUTE A TRANSFER OF THE LICENSE TO USE THIS DOCUMENT 38-50 MACARTHUR STREET - SALE DRAWING TITLE. Suite 109, 134 Cambridge Street, Collingwood VIC, 3066 e: studio@thextonsmith.com w: www.thextonsmith.com PROPOSED SECTIONS CLIENT. SCALE @ A1 CHECK ALL DIMENSIONS AND SITE CONDITIONS PRIOR TO COMMENCEMENT OF ANY WORK, THE PURCHASE OR ORDERING AND THE PREPARATION OF SHOP DRAWINGS. DO NOT SCALE DRAWINGS - REFER TO FIGURED DIMENSIONS ONLY. DRAWINGS ARE TO BE READ IN CONJUNCTION WITH THE ENTIRE DOCUMENTATION PACKAGE, INCLUDING SCHEDULES, CALCULATIONS, SPECIFICATIONS AND 1:200 15/08/2025 2:42:57 PM PROJECT NAME. PROJECT NO. REVISION. **TP4.02** 01 38-50 MACARTHUR 06/23/25 TOWN PLANNING 0146 ANY DISCREPANCIES ARE TO BE REFERRED TO THE ARCHITECT PRIOR TO PROCEEDING WITH WORK.

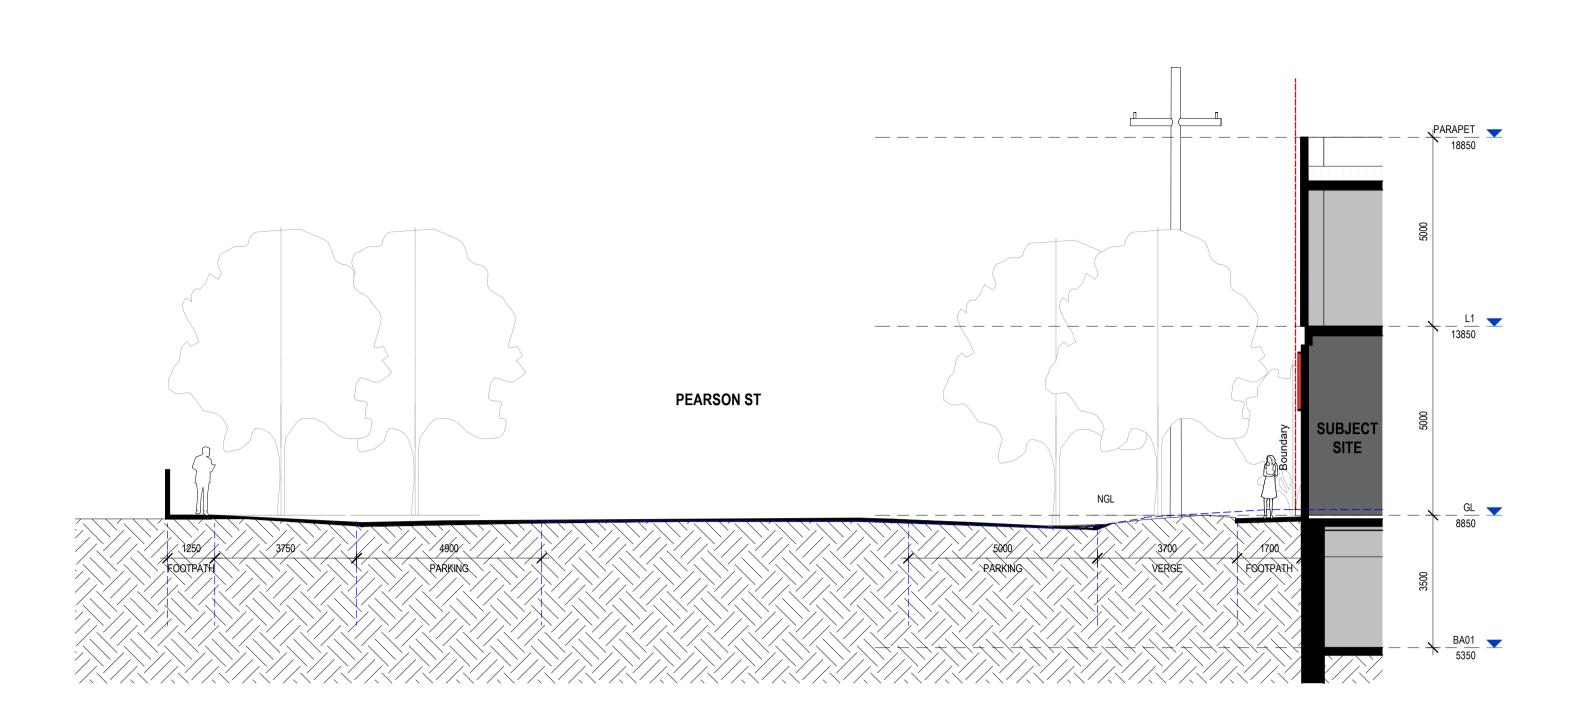

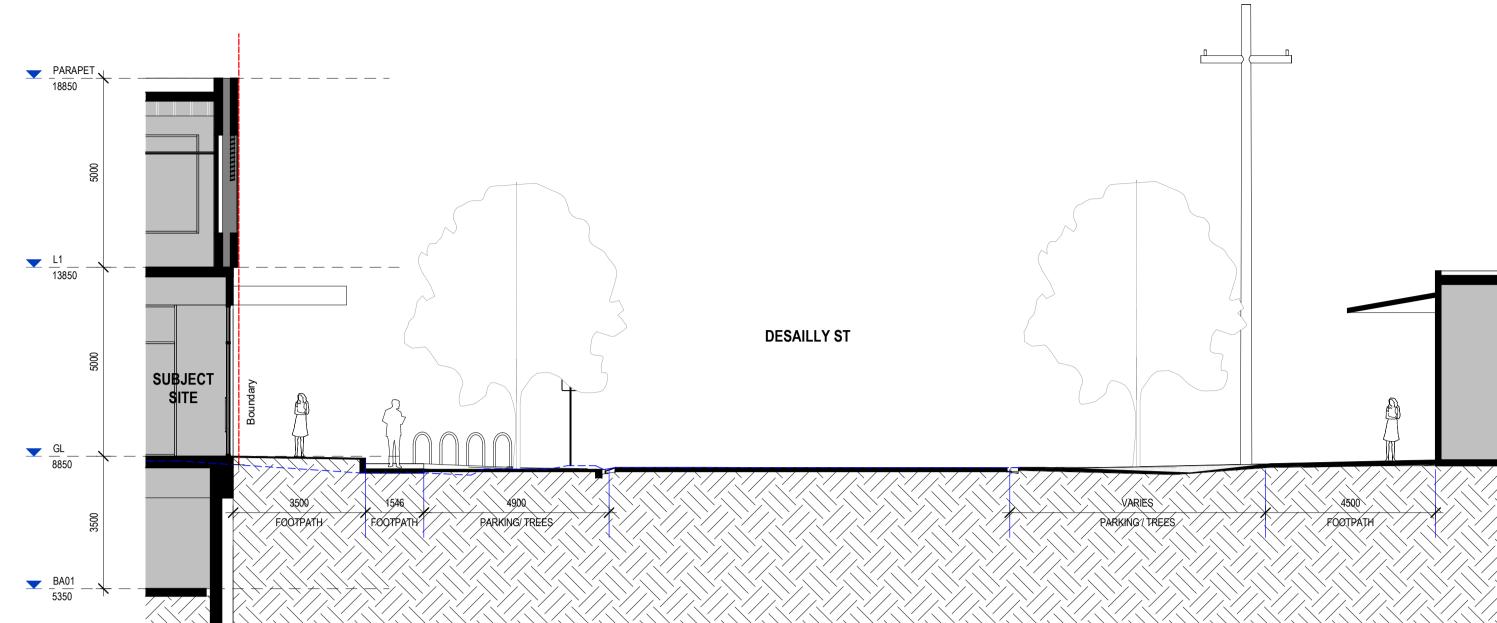


5 SECTION TP5.01 Section EE - Callout 1 1: 100

3 SECTION TP5.01 SECTION F - Callout 1 1: 100

2 SECTION

TP5.01 SECTION A - Callout 1 1 : 100

EXISTING LIGHT POLES TO MACARTHUR STREET. PENDING AUTHORITY ADVICE.

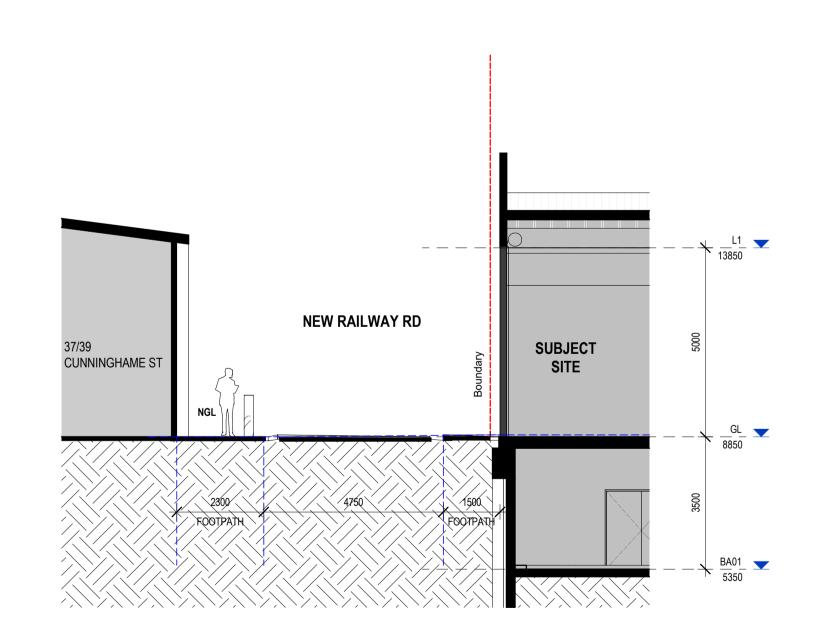

<u>_____L1</u>__ **MACARTHUR ST** SUBJECT SITE GL_

SECTION TP5.01 SECTION A - Callout 2 1:100

© THEXTONSMITH PTY LTD. © THEXTONSMITH PTY LTD.

THEXTONSMITH RETAINS ALL COMMON LAW, STATUTORY LAW AND OTHER RIGHTS INCLUDING
COPYRIGHT AND INTELLECTUAL PROPERTY RIGHTS IN RESPECT OF THIS DOCUMENT.
THE RECIPIENT INDEMNIFIES THEXTONSMITH AGAINST ALL CLAIMS RESULTING FROM USE OF THIS
DOCUMENT FOR ANY PURPOSE OTHER THAN ITS INTENDED USE, UNAUTHORIZED CHANGES OR
REUSE OF THE DOCUMENT ON OTHER PROJECTS WITHOUT THE PERMISSION OF THEXTONSMITH.
UNDER NO CIRCUMSTANCE SHALL TRANSFER OF THIS DOCUMENT BE DEEMED A SALE OR
CONSTITUTE A TRANSFER OF THE LICENSE TO USE THIS DOCUMENT

CHECK ALL DIMENSIONS AND SITE CONDITIONS PRIOR TO COMMENCEMENT OF ANY WORK, THE PURCHASE OR ORDERING AND THE PREPARATION OF SHOP DRAWINGS. DO NOT SCALE DRAWINGS - REFER TO FIGURED DIMENSIONS ONLY. DRAWINGS ARE TO BE READ IN CONJUNCTION WITH THE ENTIRE DOCUMENTATION PACKAGE, INCLUDING SCHEDULES, CALCULATIONS, SPECIFICATIONS AND

ANY DISCREPANCIES ARE TO BE REFERRED TO THE ARCHITECT PRIOR TO PROCEEDING WITH WORK.

REV. DESCRIPTION.
01 TOWN PLANNING ISSUE

38-50 MACARTHUR STREET - SALE

PROJECT ADDRESS.

SCALE @ A1 1:100 PROJECT NAME. DATE. 38-50 MACARTHUR 11/25/15 DRAWING TITLE. STREETSCAPE SECTIONS

TOWN PLANNING

PROJECT NO.

0146

Suite 109, 134 Cambridge Street, Collingwood VIC, 3066 e:studio@thextonsmith.com w:www.thextonsmith.com 15/08/2025 2:43:03 PM

TP5.01


45 MACARTHUR ST


SECTION.


REVISION.

01

C:\Users\belen\Documents\0146 - MACARTHUR STREET-OPTION4E_belenJDFWJ.rvt 15/08/2025 2:43:03 PM

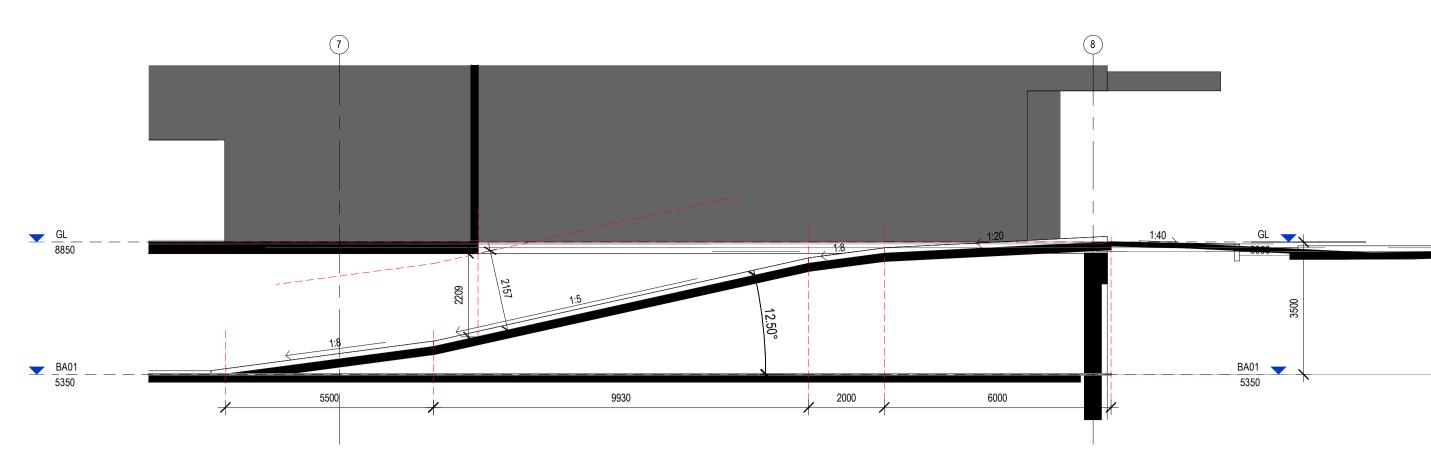

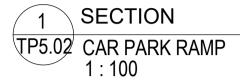

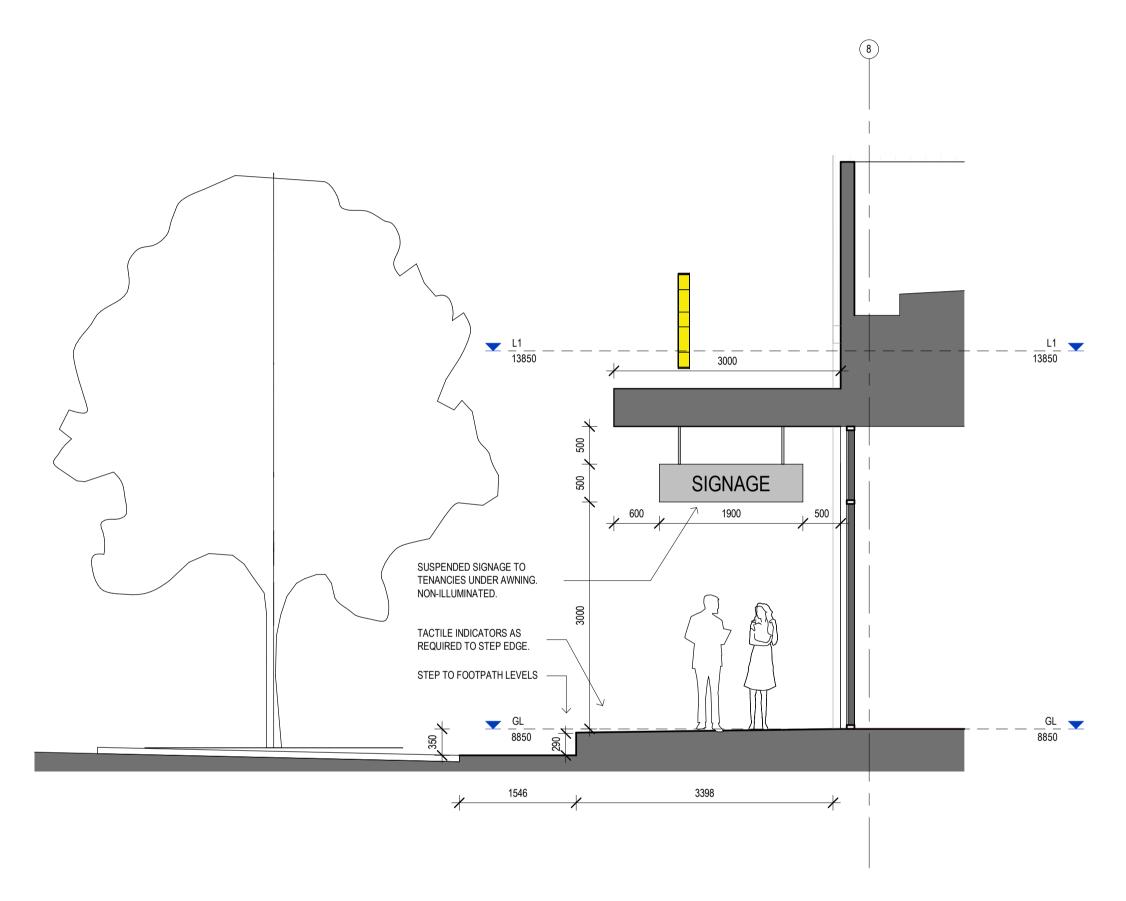

CHECK ALL DIMENSIONS AND SITE CONDITIONS PRIOR TO COMMENCEMENT OF ANY WORK, THE PURCHASE OR ORDERING AND THE PREPARATION OF SHOP DRAWINGS. DO NOT SCALE DRAWINGS - REFER TO FIGURED DIMENSIONS ONLY. DRAWINGS ARE TO BE READ IN CONJUNCTION WITH THE ENTIRE DOCUMENTATION PACKAGE, INCLUDING SCHEDULES, CALCULATIONS, SPECIFICATIONS AND SPECIALIST CONSULTANTS REPORTS.

ANY DISCREPANCIES ARE TO BE REFERRED TO THE ARCHITECT PRIOR TO PROCEEDING WITH WORK.

C:\Users\belen\Documents\0146 - MACARTHUR STREET-OPTION4E_belenJDFWJ.rvt 15/08/2025 2:43:08 PM

REV. DESCRIPTION.
01 TOWN PLANNING ISSUE

PROJECT ADDRESS. 38-50 MACARTHUR STREET - SALE

CLIENT. SCALE @ A1 As indicated PROJECT NAME. DATE. 38-50 MACARTHUR 10/04/19 DRAWING TITLE. DETAIL SECTIONS

PROJECT NO.

0146


DRAWING STATUS.

TOWN PLANNING


Suite 109, 134 Cambridge Street, Collingwood VIC, 3066 e:studio@thextonsmith.com w:www.thextonsmith.com 15/08/2025 2:43:08 PM SECTION. REVISION. DRAWING NO.

01

TP5.02

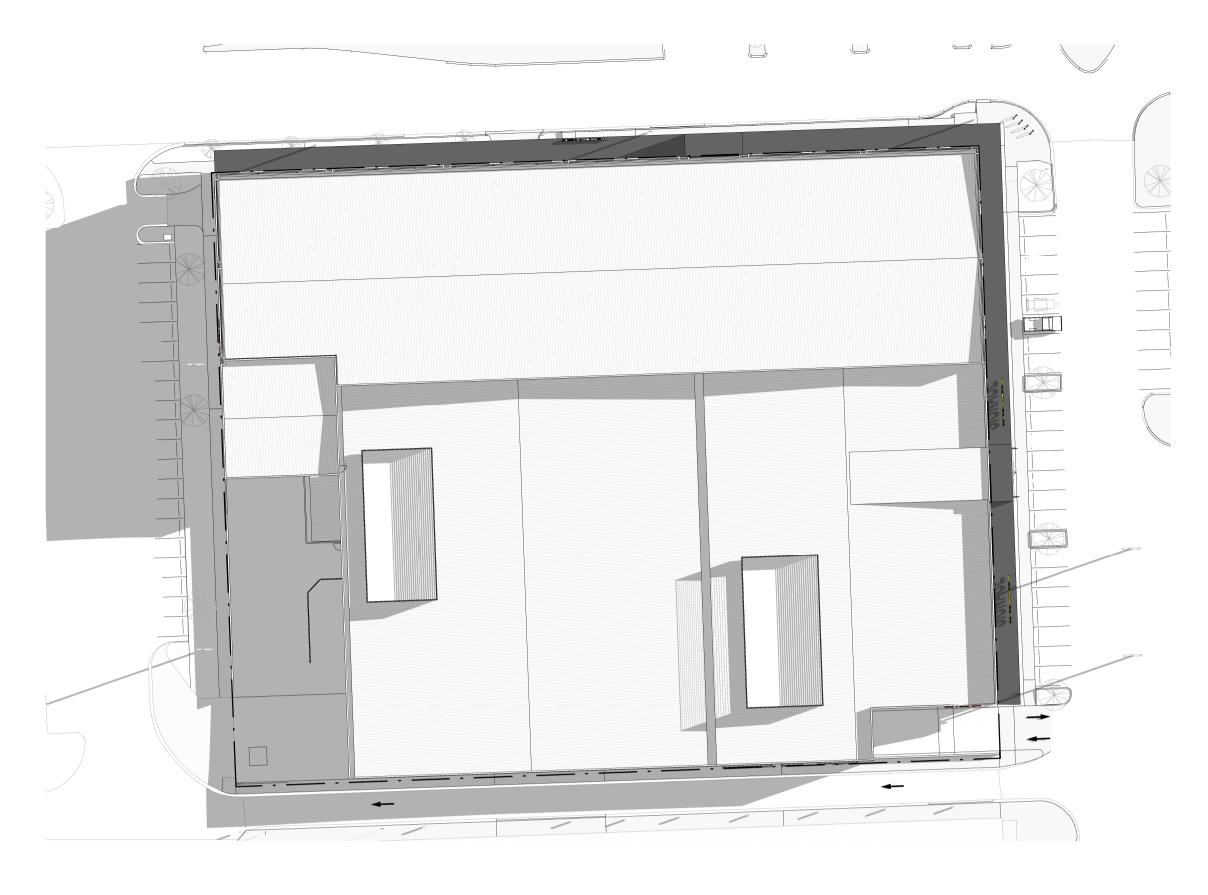


1 SHADOWS - 22 SEPTEMBER - 9AM MP3.01 1 : 500

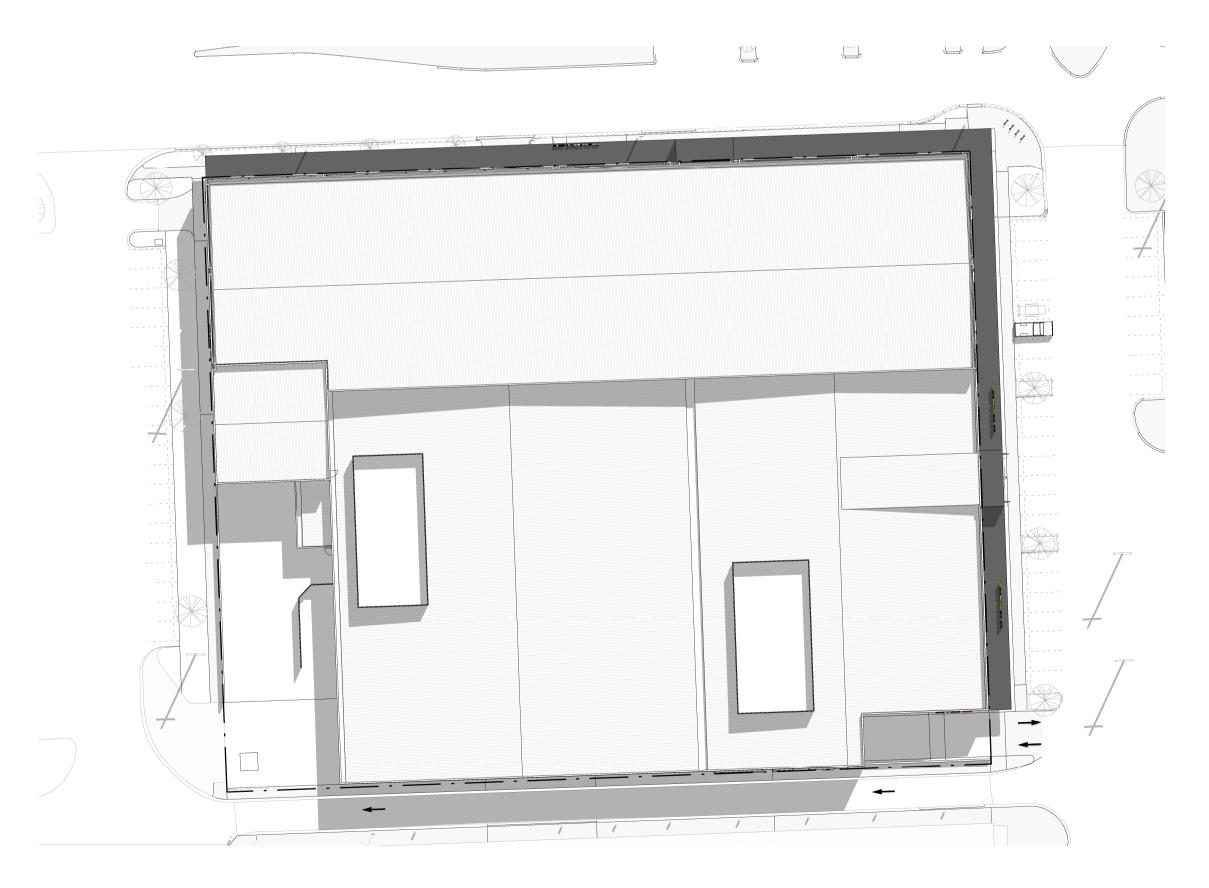



REV. <u>DESCRIPTION.</u>
01 TOWN PLANNING ISSUE © THEXTONSMITH PTY LTD. © THEXTONSMITH PTY LTD.

THEXTONSMITH RETAINS ALL COMMON LAW, STATUTORY LAW AND OTHER RIGHTS INCLUDING COPYRIGHT AND INTELLECTUAL PROPERTY RIGHTS IN RESPECT OF THIS DOCUMENT. THE RECIPIENT INDEMNIFIES THEXTONSMITH AGAINST ALL CLAIMS RESULTING FROM USE OF THIS DOCUMENT FOR ANY PURPOSE OTHER THAN ITS INTENDED USE, UNAUTHORIZED CHANGES OR REUSE OF THE DOCUMENT ON OTHER PROJECTS WITHOUT THE PERMISSION OF THEXTONSMITH. UNDER NO CIRCUMSTANCE SHALL TRANSFER OF THIS DOCUMENT BE DEEMED A SALE OR CONSTITUTE A TRANSFER OF THE LICENSE TO USE THIS DOCUMENT CHECK ALL DIMENSIONS AND SITE CONDITIONS PRIOR TO COMMENCEMENT OF ANY WORK, THE PURCHASE OR ORDERING AND THE PREPARATION OF SHOP DRAWINGS. DO NOT SCALE DRAWINGS - REFER TO FIGURED DIMENSIONS ONLY. DRAWINGS ARE TO BE READ IN CONJUNCTION WITH THE ENTIRE DOCUMENTATION PACKAGE, INCLUDING SCHEDULES, CALCULATIONS, SPECIFICATIONS AND

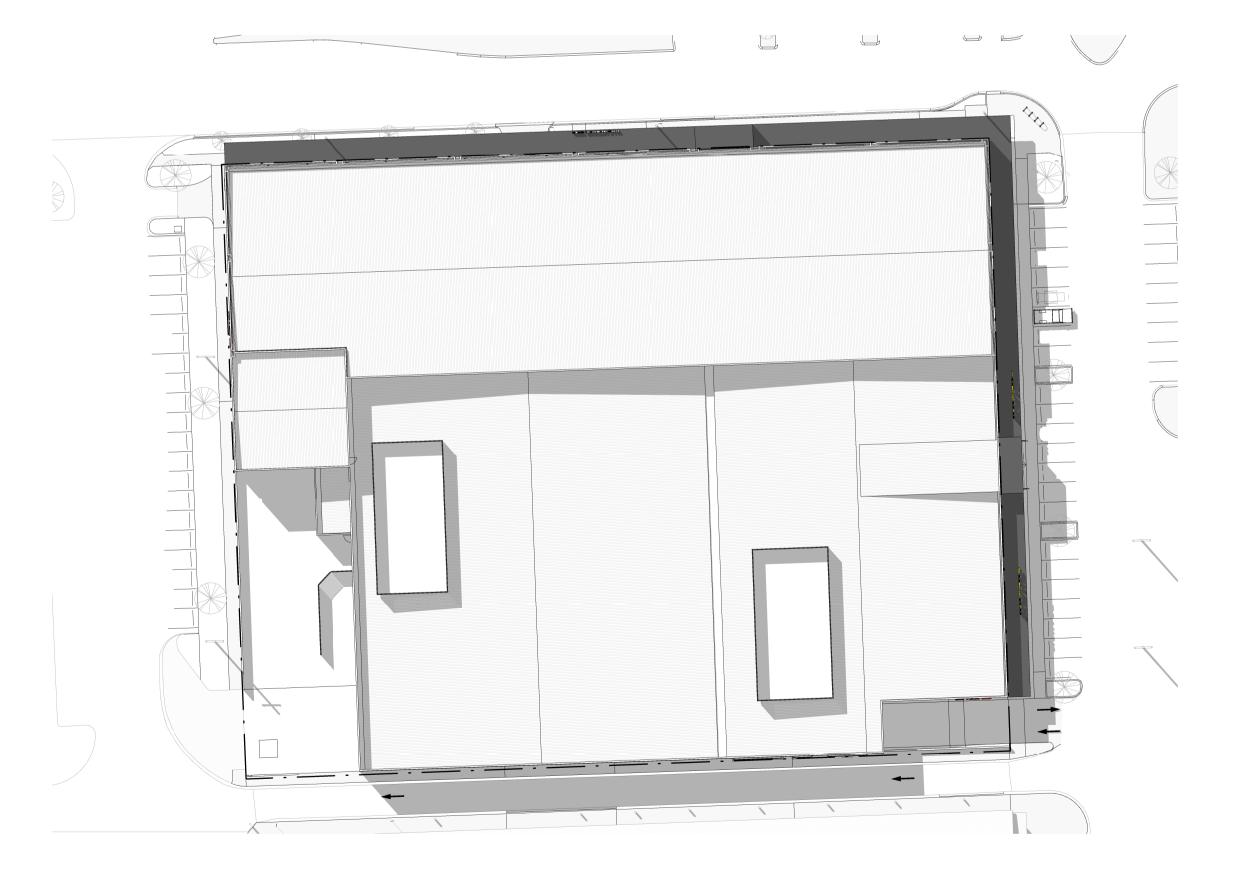

3 SHADOWS - 22 SEPTEMBER - 3PM MP3.01 1 : 500

PROJECT ADDRESS. 38-50 MACARTHUR STREET - SALE

SCALE @ A1 1:500 PROJECT NAME. 38-50 MACARTHUR

DRAWING TITLE. PROPOSED SHADOW DIAGRAMS

PROJECT NO. TOWN PLANNING 0146


thextonsmith Suite 109, 134 Cambridge Street, Collingwood VIC, 3066 e: studio@thextonsmith.com w: www.thextonsmith.com 15/08/2025 2:43:25 PM

DRAWING NO. REVISION. **TP6.01** 01

ANY DISCREPANCIES ARE TO BE REFERRED TO THE ARCHITECT PRIOR TO PROCEEDING WITH WORK.



GREATER SITE CONTEXT PLAN

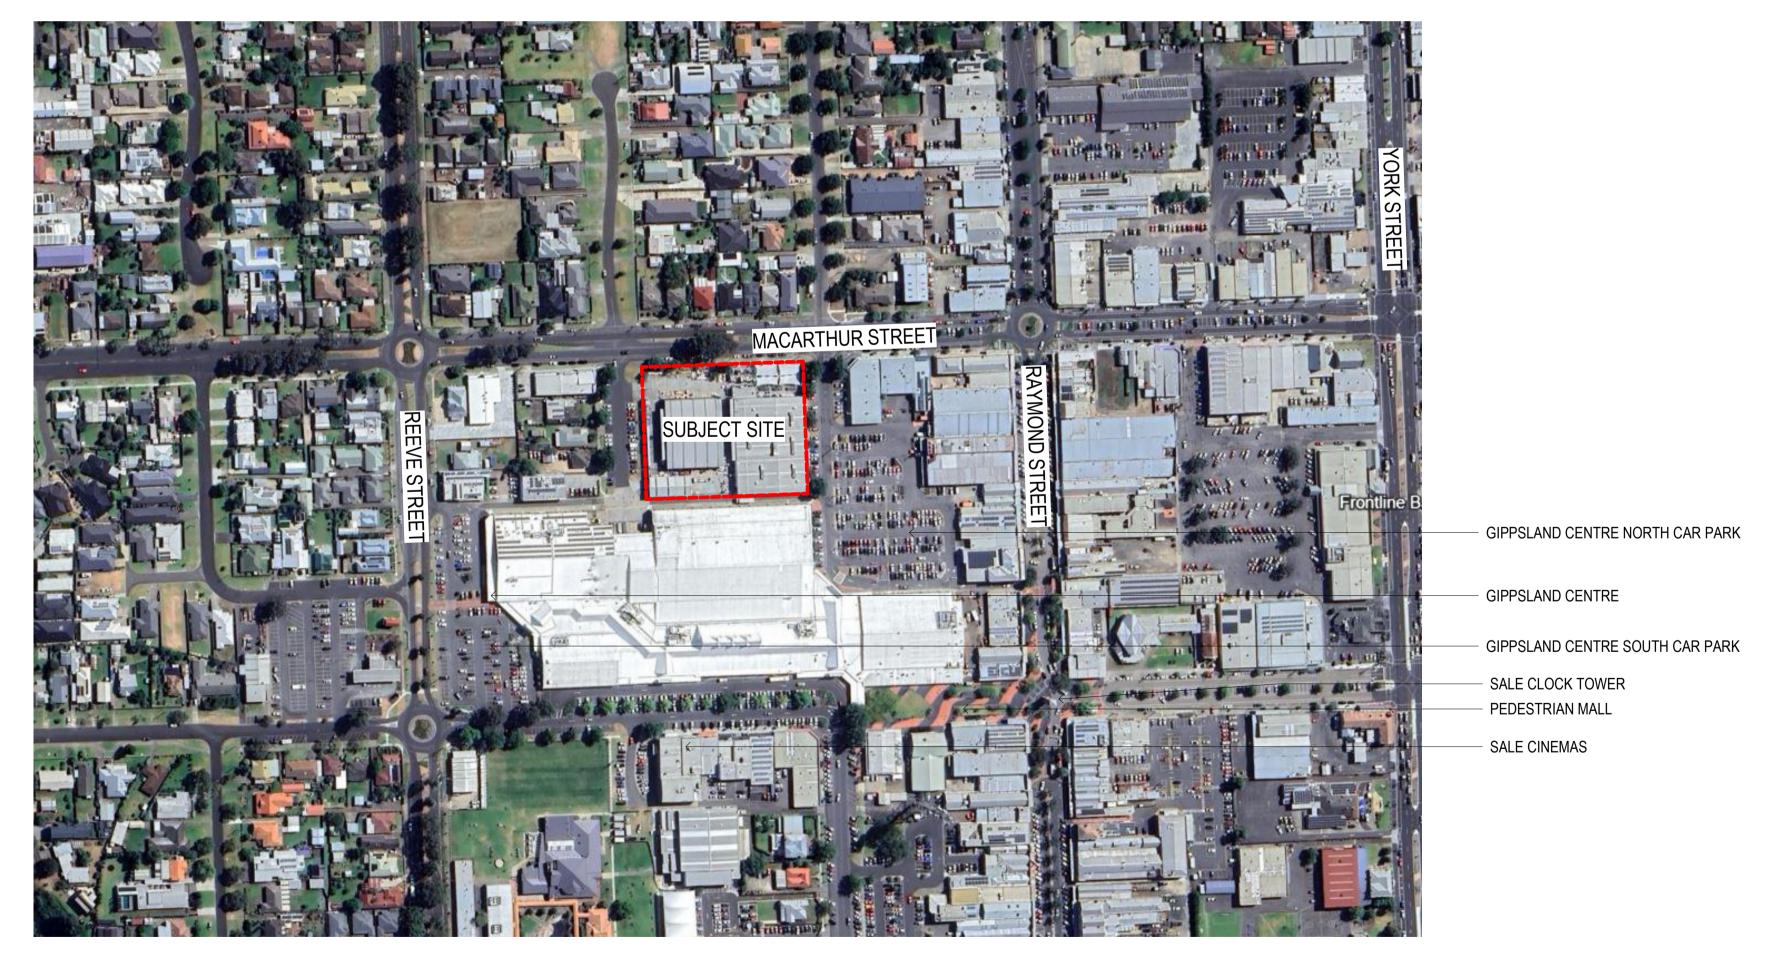

INTERMEDIATE SITE CONTEXT PLAN

© THEXTONSMITH PTY LTD.
THEXTONSMITH RETAINS ALL COMMON LAW, STATUTORY LAW AND OTHER RIGHTS INCLUDING
COPYRIGHT AND INTELLECTUAL PROPERTY RIGHTS IN RESPECT OF THIS DOCUMENT.
THE RECIPIENT INDEMNIFIES THEXTONSMITH AGAINST ALL CLAIMS RESULTING FROM USE OF THIS
DOCUMENT FOR ANY PURPOSE OTHER THAN ITS INTENDED USE, UNAUTHORIZED CHANGES OR
REUSE OF THE DOCUMENT ON OTHER PROJECTS WITHOUT THE PERMISSION OF THEXTONSMITH.
UNDER NO CIRCUMSTANCE SHALL TRANSFER OF THIS DOCUMENT BE DEEMED A SALE OR
CONSTITUTE A TRANSFER OF THE LICENSE TO USE THIS DOCUMENT
CHECK ALL DIMENSIONS AND SITE CONDITIONS PRIOR TO COMMENCEMENT OF ANY WORK, THE
DUDOLLAGE OF OPPEDING AND THE PREPARATION OF GUOD PRANTINGS FO NOT SOALE PRANTINGS

REFER TO FIGURED DIMENSIONS ONLY. DRAWINGS ARE TO BE READ IN CONJUNCTION WITH THE ENTIRE DOCUMENTATION PACKAGE, INCLUDING SCHEDULES, CALCULATIONS, SPECIFICATIONS AND

ANY DISCREPANCIES ARE TO BE REFERRED TO THE ARCHITECT PRIOR TO PROCEEDING WITH WORK.

C:\Users\belen\Documents\0146 - MACARTHUR STREET-OPTION4E_belenJDFWJ.rvt 15/08/2025 2:43:28 PM

DESCRIPTION. 01 TOWN PLANNING ISSUE

DESIGN RESPONSE

This design summary provides an outline of the processes, thought and reasoning that was undertaken during the design process for the proposed mixed use development at 38-50 MacArthur Street, Sale.

The design has been considered against local Australian architectural precedence, as well as good design practice and passive solar design. The immediate context was assessed and interpreted, considering proximity to roads and residential neighbours, as well as built form and materiality. These constraints and considerations were all intertwined with the the operational requirements of a welcoming and functional mixed use development.

In assessing the proposed design, it is noted that practical aspects of the building operation and the wider ramifications of these drove key decisions that then flowed on through the design process.

Key operational decisions:

- Anchor retail loading bay accessed off Pearson Street
 Online collection of Pearson Street and left onto MacArthur Street
- Waste and deliveries accessed off New Railway Road
- Basement car park access near New Railway Road Mall entries fronting Desailly Street and MAcArthur Street

- Once these key operational decisions were made, secondary design decisions were addressed:

 Level 1 commercial to front MacArthur Street to give promenance to the street and capture nothern sunlight
- Central core to level 1 to maximise facade and daylight access

 Amenities to ground level located near service areas, within close proximity to mall


 Retail premesis address both street frontage and mall

- Once the secondary design decisions were made, tertiary design decisions followed:

 Breaking down the bult form length, primarily to MacArthur Street in an effort to minimise visual bulk / monotiny

 Express mall entries with raised awning and differing louvres / signage to ensure visual cue to patrons for ease of wayfinding
- Sun protection
- Access and street activation

The resulting well articulated built form is accompanied by a much improved pedestrian experiance, and well as a more considered and, over time, more abundant landscape offering due to the opportunity to provide substantial trees to Desailly Street.

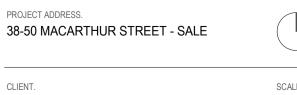



SCALE @ A1 PROJECT NAME. 38-50 MACARTHUR

DESIGN RESPONSE - SITE CONTEXT

TOWN PLANNING



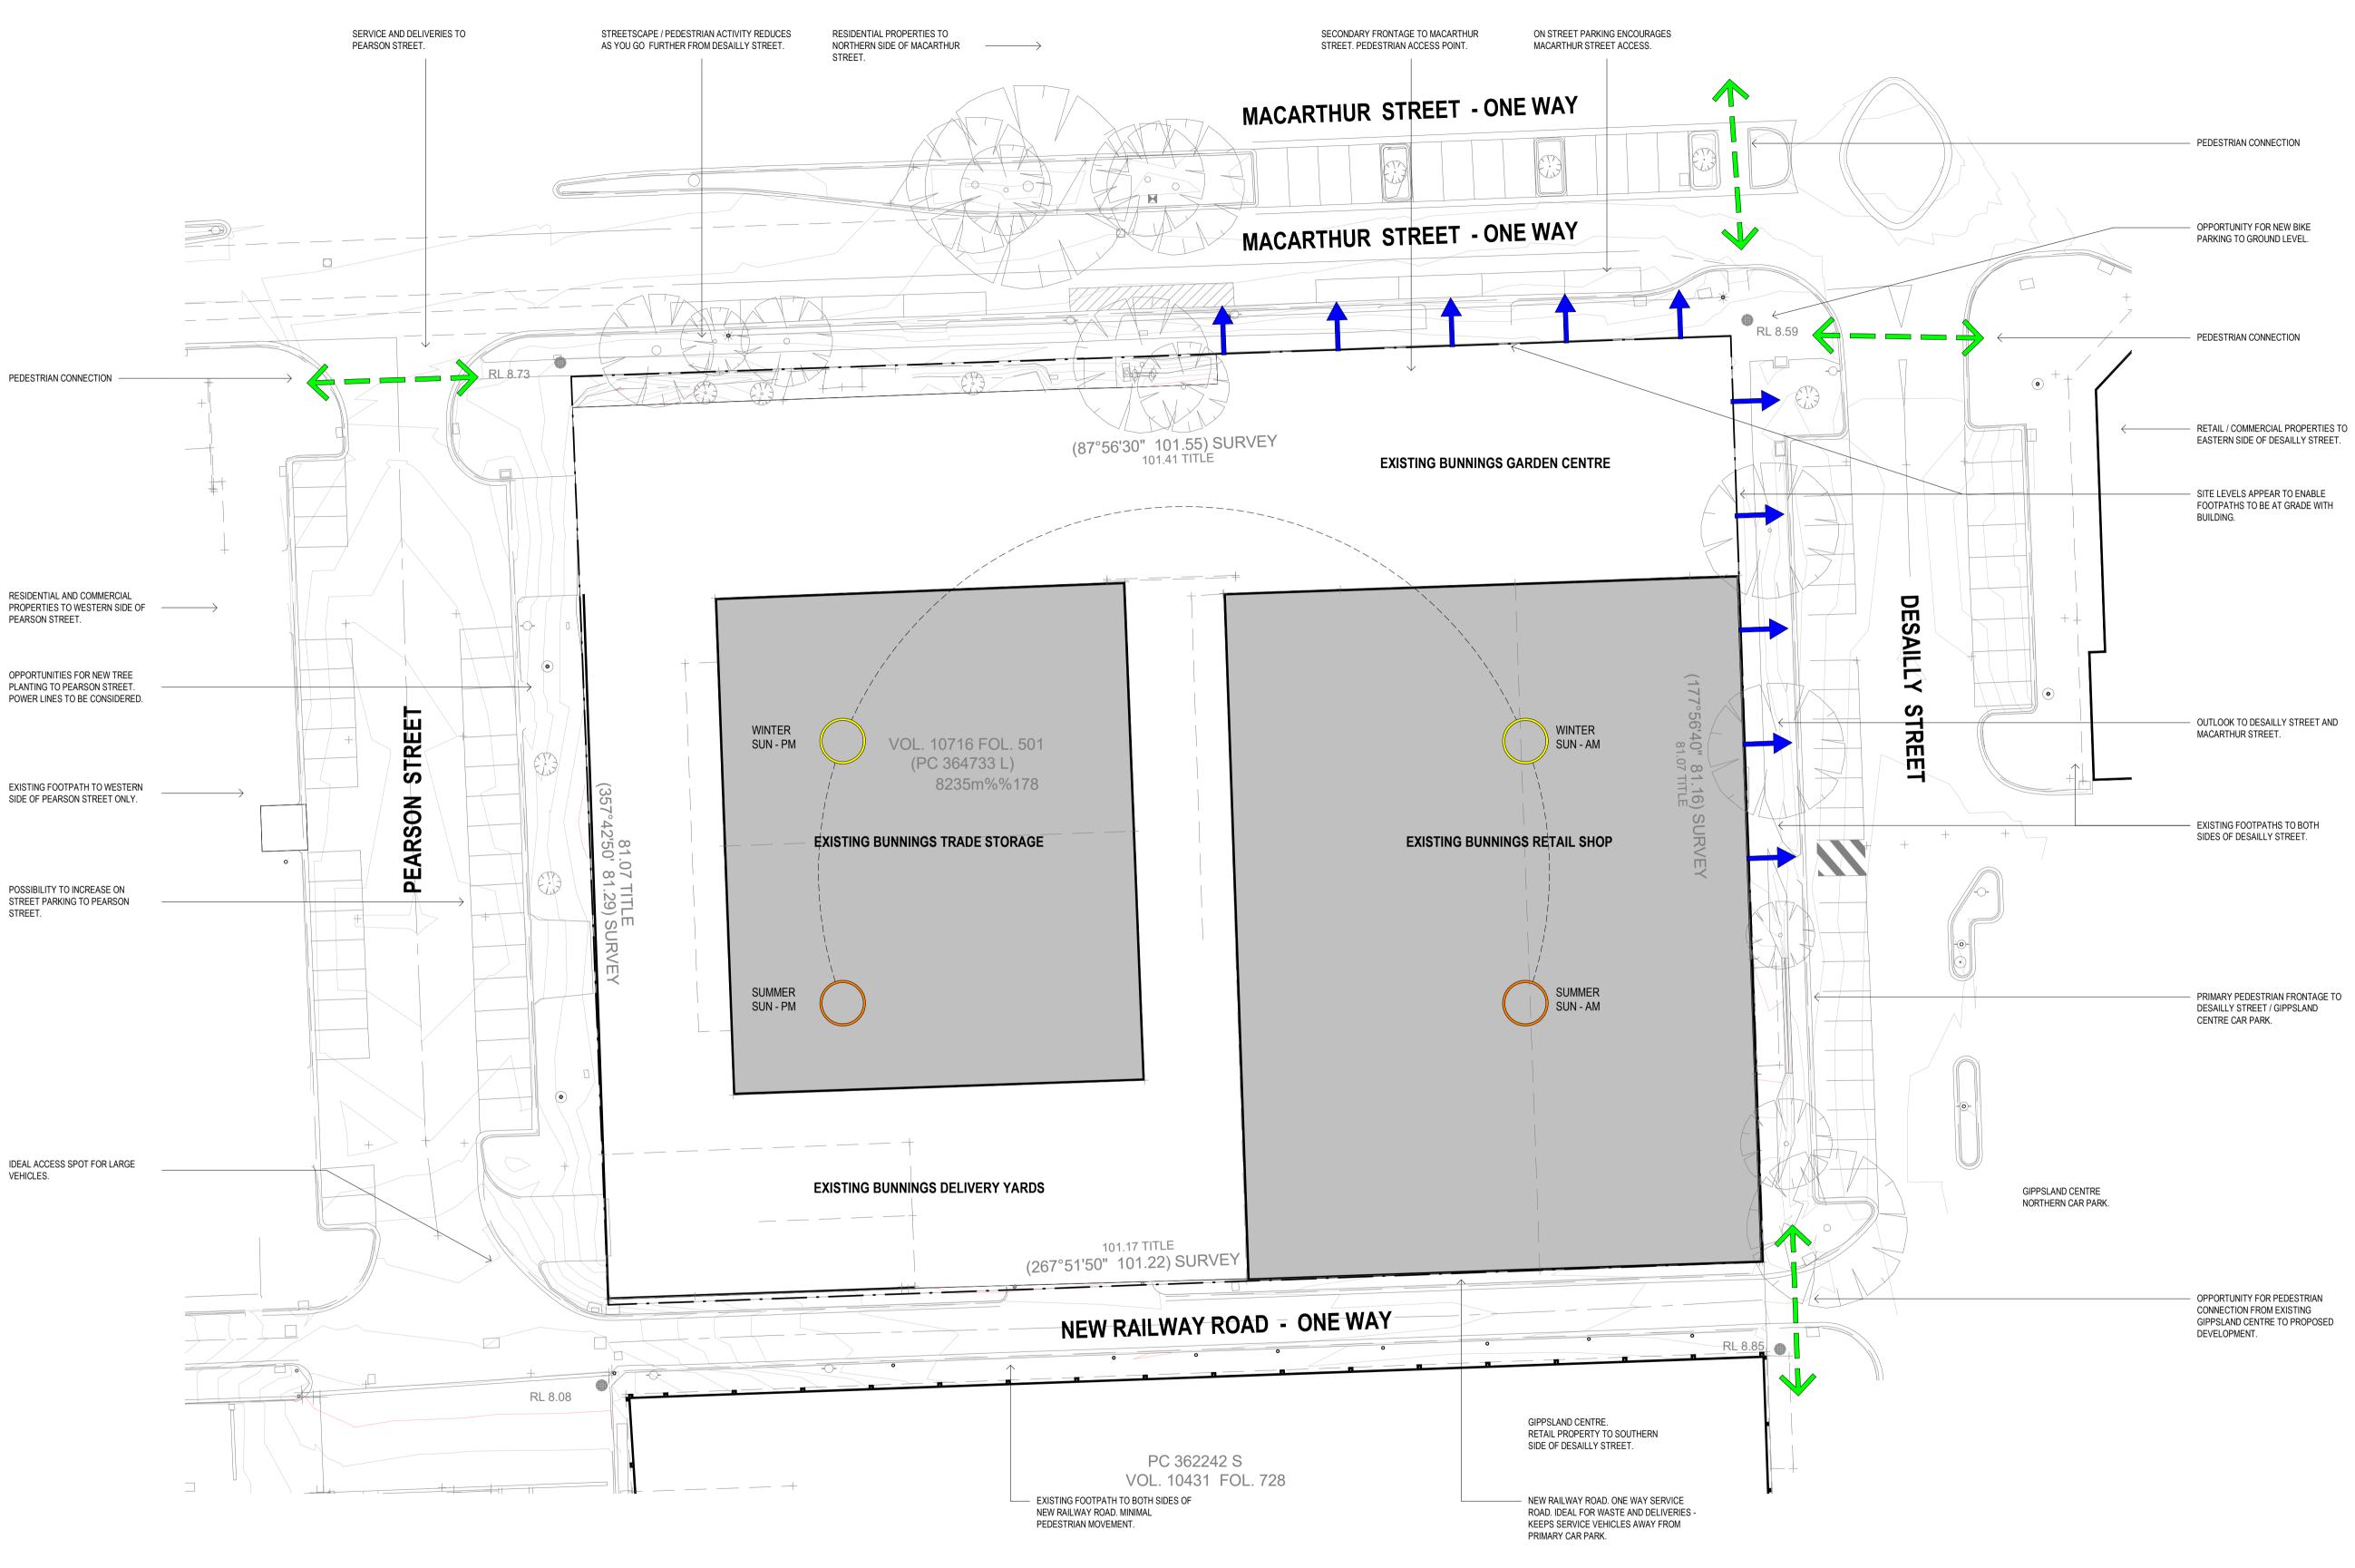

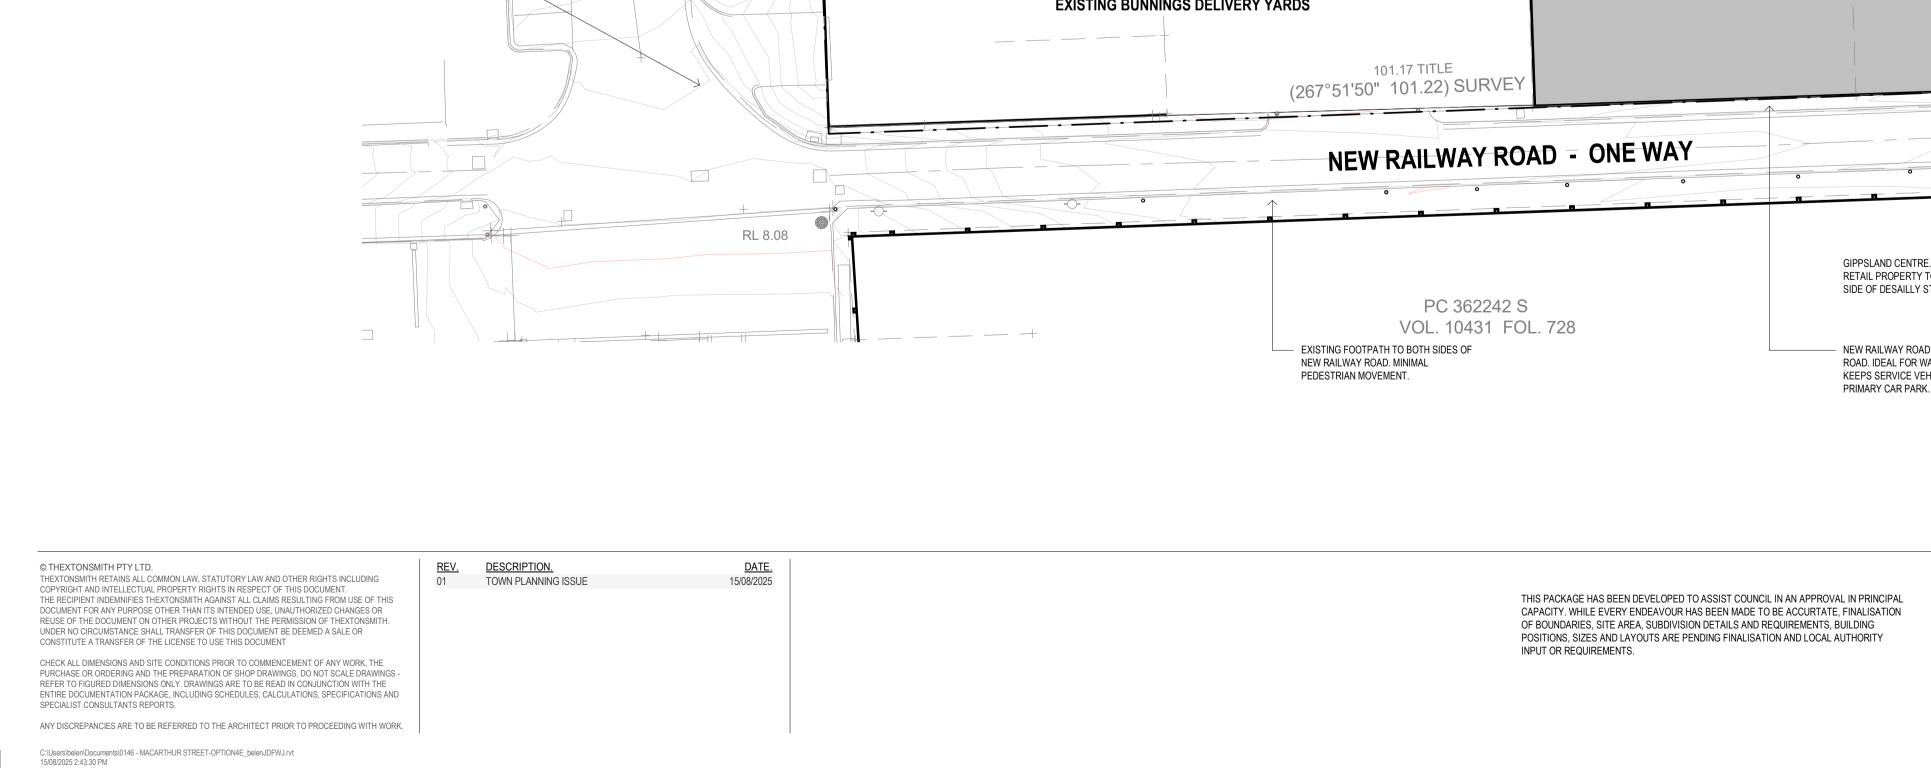

PROJECT ADDRESS. 38-50 MACARTHUR STREET - SALE DRAWING TITLE. DESIGN RESPONSE - SITE ANALYSIS SCALE @ A1

As indicated

01/12/22

CLIENT.

PROJECT NAME.

38-50 MACARTHUR

DRAWING STATUS. PROJECT NO.


TOWN PLANNING

Suite 109, 134 Cambridge Street, Collingwood VIC, 3066 e : studio@thextonsmith.com w : www.thextonsmith.com 15/08/2025 2:43:30 PM REVISION. SECTION.

01

TP8.02

0146

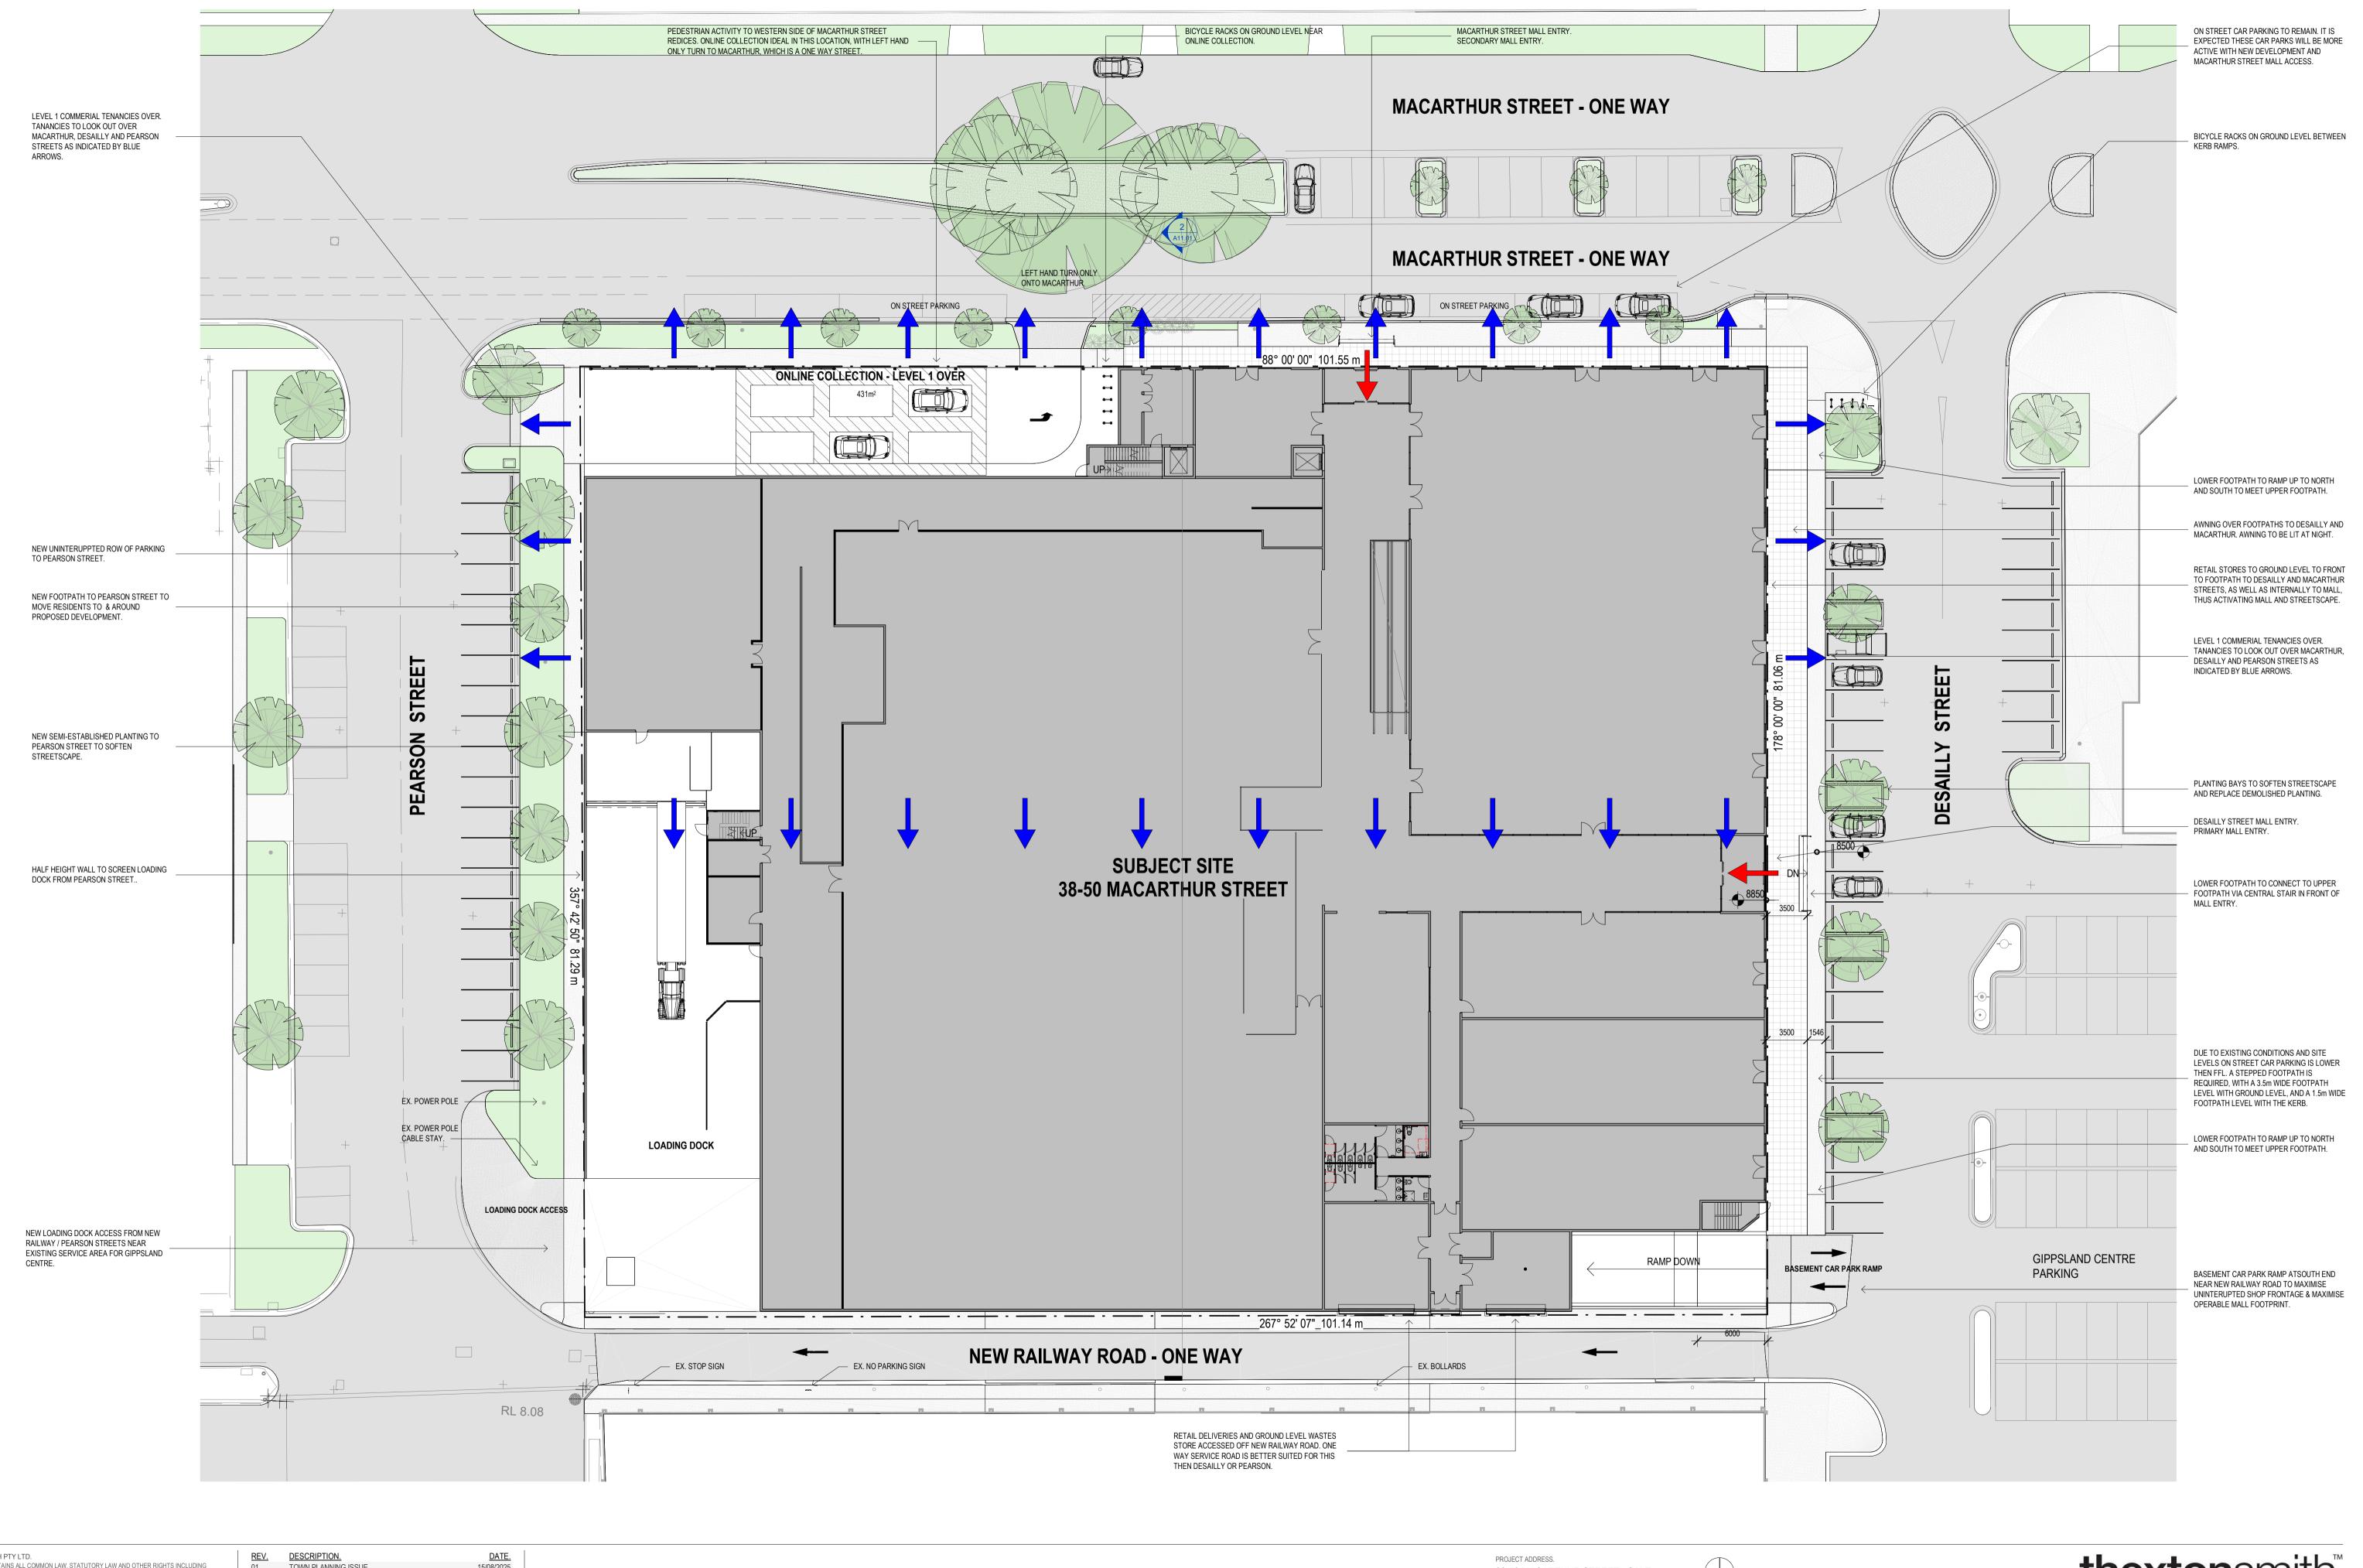

© THEXTONSMITH PTY LTD. THEXTONSMITH RETAINS ALL COMMON LAW, STATUTORY LAW AND OTHER RIGHTS INCLUDING 15/08/2025 TOWN PLANNING ISSUE 38-50 MACARTHUR STREET - SALE COPYRIGHT AND INTELLECTUAL PROPERTY RIGHTS IN RESPECT OF THIS DOCUMENT. TOWN PLANNING UPDATE 21/10/2025 THE RECIPIENT INDEMNIFIES THEXTONSMITH AGAINST ALL CLAIMS RESULTING FROM USE OF THIS DOCUMENT FOR ANY PURPOSE OTHER THAN ITS INTENDED USE, UNAUTHORIZED CHANGES OR REUSE OF THE DOCUMENT ON OTHER PROJECTS WITHOUT THE PERMISSION OF THEXTONSMITH.
UNDER NO CIRCUMSTANCE SHALL TRANSFER OF THIS DOCUMENT BE DEEMED A SALE OR
CONSTITUTE A TRANSFER OF THE LICENSE TO USE THIS DOCUMENT Suite 109, 134 Cambridge Street, Collingwood VIC, 3066 DESIGN RESPONSE - DESIGN RESPONSE PLAN e: studio@thextonsmith.com w: www.thextonsmith.com SCALE @ A1 1:250 CHECK ALL DIMENSIONS AND SITE CONDITIONS PRIOR TO COMMENCEMENT OF ANY WORK, THE 21/10/2025 7:22:20 PM PURCHASE OR ORDERING AND THE PREPARATION OF SHOP DRAWINGS. DO NOT SCALE DRAWINGS REFER TO FIGURED DIMENSIONS ONLY. DRAWINGS ARE TO BE READ IN CONJUNCTION WITH THE ENTIRE DOCUMENTATION PACKAGE, INCLUDING SCHEDULES, CALCULATIONS, SPECIFICATIONS AND REVISION. SECTION. PROJECT NAME. PROJECT NO. **TP8.03** 38-50 MACARTHUR 08/13/25 TOWN PLANNING 0146 ANY DISCREPANCIES ARE TO BE REFERRED TO THE ARCHITECT PRIOR TO PROCEEDING WITH WORK.





3D VIEW FROM DESAILLY STREET - LOOKING WEST

© THEXTONSMITH PTY LTD.
THEXTONSMITH RETAINS ALL COMMON LAW, STATUTORY LAW AND OTHER RIGHTS INCLUDING
COPYRIGHT AND INTELLECTUAL PROPERTY RIGHTS IN RESPECT OF THIS DOCUMENT.
THE RECIPIENT INDEMNIFIES THEXTONSMITH AGAINST ALL CLAIMS RESULTING FROM USE OF THIS
DOCUMENT FOR ANY PURPOSE OTHER THAN ITS INTENDED USE, UNAUTHORIZED CHANGES OR
REUSE OF THE DOCUMENT ON OTHER PROJECTS WITHOUT THE PERMISSION OF THEXTONSMITH.
UNDER NO CIRCUMSTANCE SHALL TRANSFER OF THIS DOCUMENT BE DEEMED A SALE OR
CONSTITUTE A TRANSFER OF THE LICENSE TO USE THIS DOCUMENT

CONSTITUTE A TRANSFER OF THE LICENSE TO USE THIS DOCUMENT

CHECK ALL DIMENSIONS AND SITE CONDITIONS PRIOR TO COMMENCEMENT OF ANY WORK, THE PURCHASE OR ORDERING AND THE PREPARATION OF SHOP DRAWINGS. DO NOT SCALE DRAWINGS - REFER TO FIGURED DIMENSIONS ONLY. DRAWINGS ARE TO BE READ IN CONJUNCTION WITH THE ENTIRE DOCUMENTATION PACKAGE, INCLUDING SCHEDULES, CALCULATIONS, SPECIFICATIONS AND

ANY DISCREPANCIES ARE TO BE REFERRED TO THE ARCHITECT PRIOR TO PROCEEDING WITH WORK.

 REV.
 DESCRIPTION.
 DATE.

 P1
 Option 1 Issued
 Date 1

 P2
 TENANT ISSUE
 11/06/2025

 P3
 PRE-APP ISSUE
 23/06/2025

 01
 TOWN PLANNING ISSUE
 15/08/2025

THESE PLANS ARE PREPARED FOR TENANT INFORMATION ONLY AND RESPOND TO ITEMS SUCH AS BULK FORM, SCALE, CAR PARKING AND OTHER SPACIAL REQUIREMENTS.

THE PLANS AND ELEVATIONS ARE SUBJECT TO ADDED DETAIL AS THE DESIGN DEVELOPS, AND CHANGE AS THE DESIGN PROGRESSES AND AS LOCAL PLANNING REQUIREMENTS AND FEEDBACK ARE INCORPORATED. ELEVATIONS ARE PROVIDED TO INDICATE BUILDING BULK AND ARE SUBJECT TO FURTHER DEVELOPMENT.

PROJECT ADDRESS.

38-50 MACARTHUR STREET - SALE

CLIENT. SCALE @ A1

PROJECT NAME. DATE.

38-50 MACARTHUR 10/08/19

DRAWING TITLE.
PROPOSED 3D IMAGE

DRAWING STATUS. PROJECT NO.
TOWN PLANNING 0146

thextonsmit

Suite 109, 134 Cambridge Street, Collingwood VIC, 3066
e: studio@thextonsmith.com w: www.thextonsmith.com

15/08/2025 2:43:59 PM

TP9.01 REVISION. SECTION. 01



3D VIEW OF DESAILLY STREET MALL ENTRY - LOOKING SOUTH



3D VIEW OF DESAILLY STREET MALL ENTRY - LOOKING NORTH

© THEXTONSMITH PTY LTD. © THEXTONSMITH PTY LTD.

THEXTONSMITH RETAINS ALL COMMON LAW, STATUTORY LAW AND OTHER RIGHTS INCLUDING COPYRIGHT AND INTELLECTUAL PROPERTY RIGHTS IN RESPECT OF THIS DOCUMENT. THE RECIPIENT INDEMNIFIES THEXTONSMITH AGAINST ALL CLAIMS RESULTING FROM USE OF THIS DOCUMENT FOR ANY PURPOSE OTHER THAN ITS INTENDED USE, UNAUTHORIZED CHANGES OR REUSE OF THE DOCUMENT ON OTHER PROJECTS WITHOUT THE PERMISSION OF THEXTONSMITH. UNDER NO CIRCUMSTANCE SHALL TRANSFER OF THIS DOCUMENT BE DEEMED A SALE OR CONSTITUTE A TRANSFER OF THE LICENSE TO USE THIS DOCUMENT

CHECK ALL DIMENSIONS AND SITE CONDITIONS PRIOR TO COMMENCEMENT OF ANY WORK, THE PURCHASE OR ORDERING AND THE PREPARATION OF SHOP DRAWINGS. DO NOT SCALE DRAWINGS - REFER TO FIGURED DIMENSIONS ONLY. DRAWINGS ARE TO BE READ IN CONJUNCTION WITH THE ENTIRE DOCUMENTATION PACKAGE, INCLUDING SCHEDULES, CALCULATIONS, SPECIFICATIONS AND SPECIALIST CONSULTANTS REPORTS.

ANY DISCREPANCIES ARE TO BE REFERRED TO THE ARCHITECT PRIOR TO PROCEEDING WITH WORK.

DATE.
Date 1 DESCRIPTION.
Option 1 Issued TENANT ISSUE 11/06/2025 P3 PRE-APP ISSUE 23/06/2025 TOWN PLANNING ISSUE

DISCLAIMER:
THESE PLANS ARE PREPARED FOR TENANT INFORMATION ONLY AND RESPOND TO ITEMS SUCH AS BULK FORM, SCALE, CAR PARKING AND OTHER SPACIAL REQUIREMENTS. THE PLANS AND ELEVATIONS ARE SUBJECT TO ADDED DETAIL AS THE DESIGN DEVELOPS, AND CHANGE AS THE DESIGN PROGRESSES AND AS LOCAL PLANNING REQUIREMENTS AND FEEDBACK ARE INCORPORATED. ELEVATIONS ARE PROVIDED TO INDICATE BUILDING BULK AND ARE SUBJECT TO FURTHER DEVELOPMENT.

PROJECT ADDRESS. 38-50 MACARTHUR STREET - SALE

SCALE @ A1 PROJECT NAME. 38-50 MACARTHUR

DRAWING TITLE. PROPOSED 3D IMAGES

TOWN PLANNING

PROJECT NO.

Suite 109, 134 Cambridge Street, Collingwood VIC, 3066 e:studio@thextonsmith.com w:www.thextonsmith.com

15/08/2025 2:44:04 PM

REVISION. **TP9.02**



3D VIEW OF MACARTHUR STREET MALL ENTRY - LOOKING WEST



3D VIEW OF MACARTHUR STREET MALL ENTRY - LOOKING EAST **thexton**smith PROJECT ADDRESS. 38-50 MACARTHUR STREET - SALE Suite 109, 134 Cambridge Street, Collingwood VIC, 3066 e:studio@thextonsmith.com w:www.thextonsmith.com DRAWING TITLE. PROPOSED 3D IMAGES SCALE @ A1 15/08/2025 2:44:10 PM

REV.	DESCRIPTION.	DATE.	DISCLAIMER:
P1	TENANT ISSUE	11/06/2025	THESE PLANS ARE PREPARED FOR TENANT INFORMATION ONLY AND RESPOND TO ITEMS SUCH AS BULK FORM,
P2	PRE-APP ISSUE	23/06/2025	SCALE, CAR PARKING AND OTHER SPACIAL REQUIREMENTS.
01	TOWN PLANNING ISSUE	15/08/2025	THE PLANS AND ELEVATIONS ARE SUBJECT TO ADDED DETAIL AS THE DESIGN DEVELOPS, AND CHANGE AS THE
			DESIGN PROGRESSES AND AS LOCAL PLANNING REQUIREMENTS AND FEEDBACK ARE INCORPORATED. ELEVATIONS ARE PROVIDED TO INDICATE BUILDING BULK AND ARE SUBJECT TO FURTHER DEVELOPMENT.

© THEXTONSMITH PTY LTD.

THEXTONSMITH RETAINS ALL COMMON LAW, STATUTORY LAW AND OTHER RIGHTS INCLUDING COPYRIGHT AND INTELLECTUAL PROPERTY RIGHTS IN RESPECT OF THIS DOCUMENT. THE RECIPIENT INDEMNIFIES THEXTONSMITH AGAINST ALL CLAIMS RESULTING FROM USE OF THIS DOCUMENT FOR ANY PURPOSE OTHER THAN ITS INTENDED USE, UNAUTHORIZED CHANGES OR REUSE OF THE DOCUMENT ON OTHER PROJECTS WITHOUT THE PERMISSION OF THEXTONSMITH. UNDER NO CIRCUMSTANCE SHALL TRANSFER OF THIS DOCUMENT BE DEEMED A SALE OR CONSTITUTE A TRANSFER OF THE LICENSE TO USE THIS DOCUMENT

CHECK ALL DIMENSIONS AND SITE CONDITIONS PRIOR TO COMMENCEMENT OF ANY WORK, THE PURCHASE OR ORDERING AND THE PREPARATION OF SHOP DRAWINGS. DO NOT SCALE DRAWINGS - REFER TO FIGURED DIMENSIONS ONLY. DRAWINGS ARE TO BE READ IN CONJUNCTION WITH THE ENTIRE DOCUMENTATION PACKAGE, INCLUDING SCHEDULES, CALCULATIONS, SPECIFICATIONS AND SPECIALIST CONSULTANTS REPORTS.

ANY DISCREPANCIES ARE TO BE REFERRED TO THE ARCHITECT PRIOR TO PROCEEDING WITH WORK.



CHECK ALL DIMENSIONS AND SITE CONDITIONS PRIOR TO COMMENCEMENT OF ANY WORK, THE PURCHASE OR ORDERING AND THE PREPARATION OF SHOP DRAWINGS. DO NOT SCALE DRAWINGS - REFER TO FIGURED DIMENSIONS ONLY. DRAWINGS ARE TO BE READ IN CONJUNCTION WITH THE ENTIRE DOCUMENTATION PACKAGE, INCLUDING SCHEDULES, CALCULATIONS, SPECIFICATIONS AND

REFER TO FIGURED DIMENSIONS ONLY. DRAWINGS ARE TO BE READ IN CONJUNCTION WITH THE ENTIRE DOCUMENTATION PACKAGE, INCLUDING SCHEDULES, CALCULATIONS, SPECIFICATIONS AND SPECIALIST CONSULTANTS REPORTS.

ANY DISCREPANCIES ARE TO BE REFERRED TO THE ARCHITECT PRIOR TO PROCEEDING WITH WORK.

 REV.
 DESCRIPTION.
 DATE.

 P1
 TENANT ISSUE
 11/06/2025

 P2
 PRE-APP ISSUE
 23/06/2025

 01
 TOWN PLANNING ISSUE
 15/08/2025

THESE PLANS ARE PREPARED FOR TENANT INFORMATION ONLY AND RESPOND TO ITEMS SUCH AS BULK FORM, SCALE, CAR PARKING AND OTHER SPACIAL REQUIREMENTS.

THE PLANS AND ELEVATIONS ARE SUBJECT TO ADDED DETAIL AS THE DESIGN DEVELOPS, AND CHANGE AS THE DESIGN PROGRESSES AND AS LOCAL PLANNING REQUIREMENTS AND FEEDBACK ARE INCORPORATED. ELEVATIONS ARE PROVIDED TO INDICATE BUILDING BULK AND ARE SUBJECT TO FURTHER DEVELOPMENT.

PROJECT ADDRESS.

38-50 MACARTHUR STREET - SALE

CLIENT. SCALE @ A1

PROJECT NAME. DATE.

38-50 MACARTHUR 10/08/19

DRAWING TITLE.
PROPOSED 3D IMAGES

DRAWING STATUS. PROJECT NO.
TOWN PLANNING 0146

thextonsmith

Suite 109, 134 Cambridge Street, Collingwood VIC, 3066
e: studio@thextonsmith.com w: www.thextonsmith.com

15/08/2025 2:44:17 PM

TP9.04 REVISION. SECTION.