


This document has been copied and made available for the purpose of the planning process as set out in the Planning and Environment Act 1987. The information must not be used for any other purpose.

By taking a copy of this document you acknowledge and agree that you will only use the document for the purpose specified above and that any dissemination, distribution or copying of this document is strictly prohibited.


NOTES/LEGEND:  
PLEASE NOTE:  
ALL EXISTING TREES WITHIN THE LAA TO BE REMOVED AND ROOT BALLS GRUBBED OUT TO PREVENT INTRUSION OF ROOT SYSTEMS INTO THE SUB-SURFACE IRRIGATION FIELD.

SUITABLE LAND APPLICATION AREA AWTS  
(LAA - 120 m<sup>2</sup> irrigation area required for a 3 bedroom dwelling)

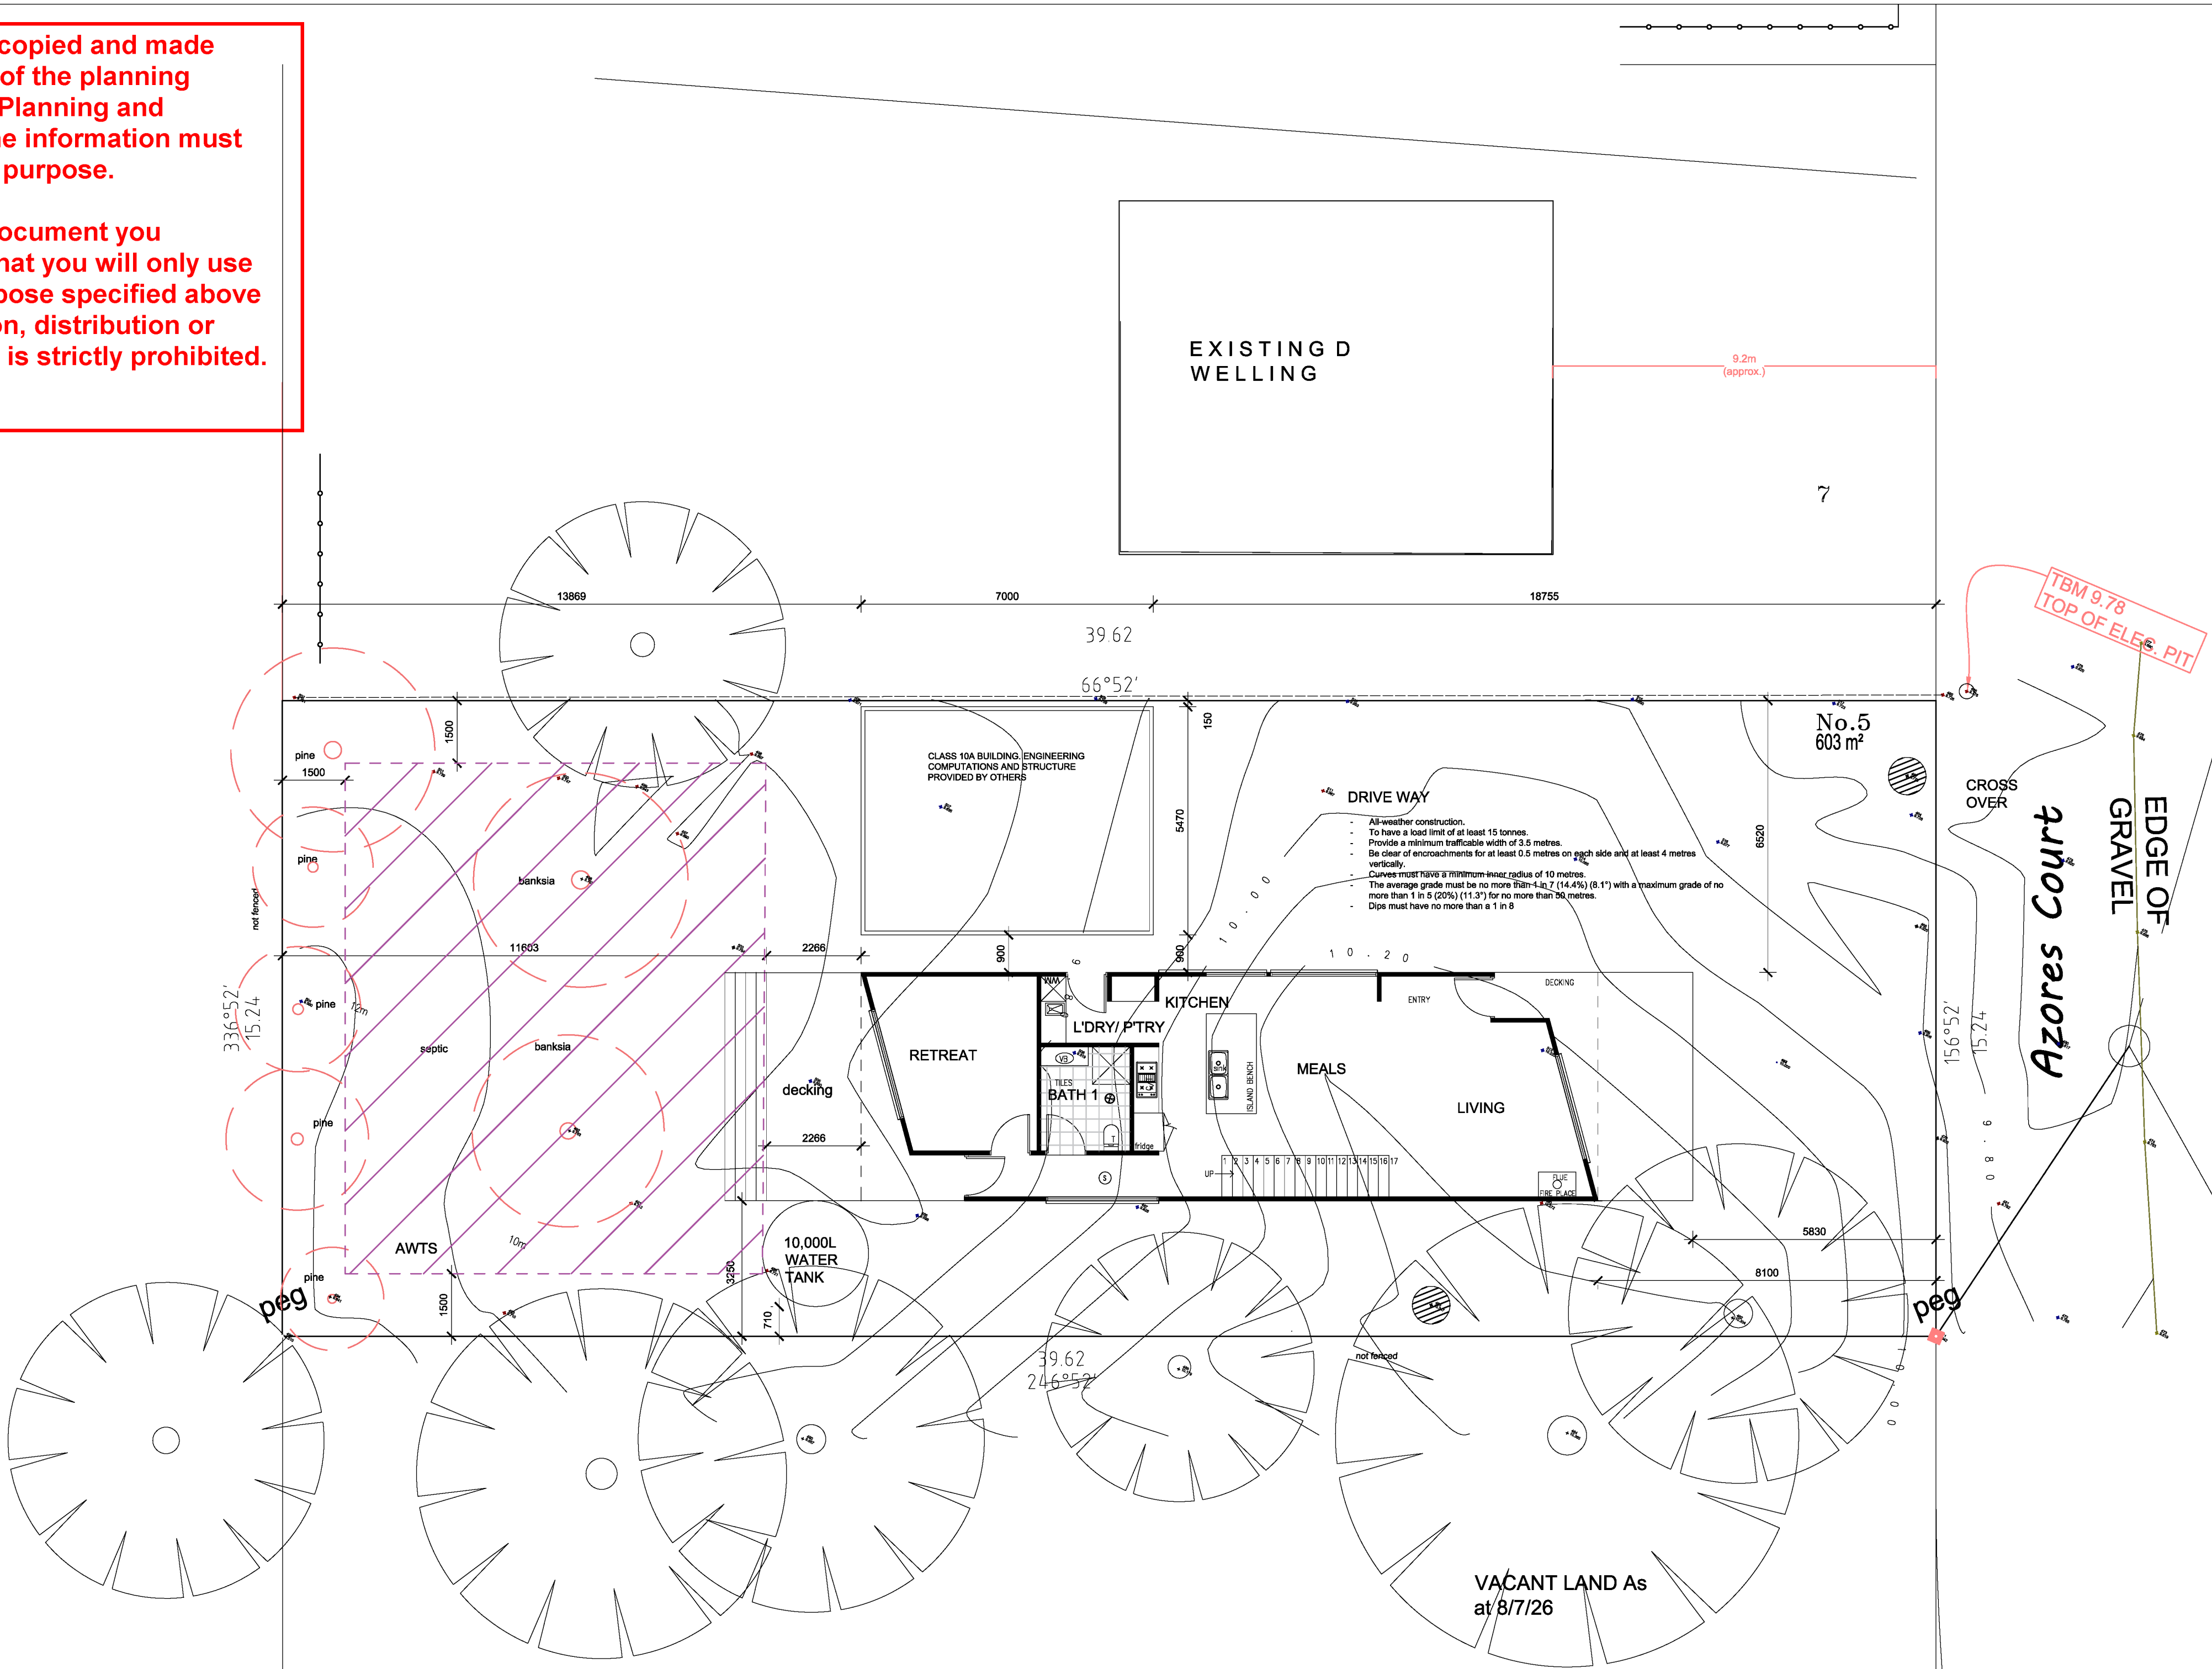


PROPOSED GROUND FLOOR PLAN  
SCALE 1:100 @ A1

BAR SCALE

 

| DATE | REMARKS |
|------|---------|
|      |         |
|      |         |

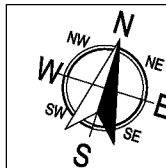


PROJECT:  
RESIDENTIAL DEVELOPMENT  
ADDRESS:  
5 Azores Court, The Honey suckles, Vic. 3851  
SHEET:  
TP02  
REGISTRATION:  
AP-AD: 34253


DO NOT SCALE THIS DRAWING  
POURED DIMENSIONS TO TAKE PRECEDENCE OVER SCALE. BUILDERS & CONTRACTORS  
TO VERIFY ALL DIMENSIONS ON SITE PRIOR TO COMMENCEMENT OF WORKS.  
NOTE: SITE & FLOOR LEVELS TO BE CONFIRMED ON SITE BY BUILDER PRIOR TO  
COMMENCEMENT OF ANY WORKS IF ANY DISCREPANCIES ARE FOUND CONTACT OFFICE  
IMMEDIATELY  
THESE PLANS REMAIN THE PROPERTY OF [REDACTED] AND  
ARE SUBJECT TO COPYRIGHT REGULATION

This document has been copied and made available for the purpose of the planning process as set out in the Planning and Environment Act 1987. The information must not be used for any other purpose.

By taking a copy of this document you acknowledge and agree that you will only use the document for the purpose specified above and that any dissemination, distribution or copying of this document is strictly prohibited.

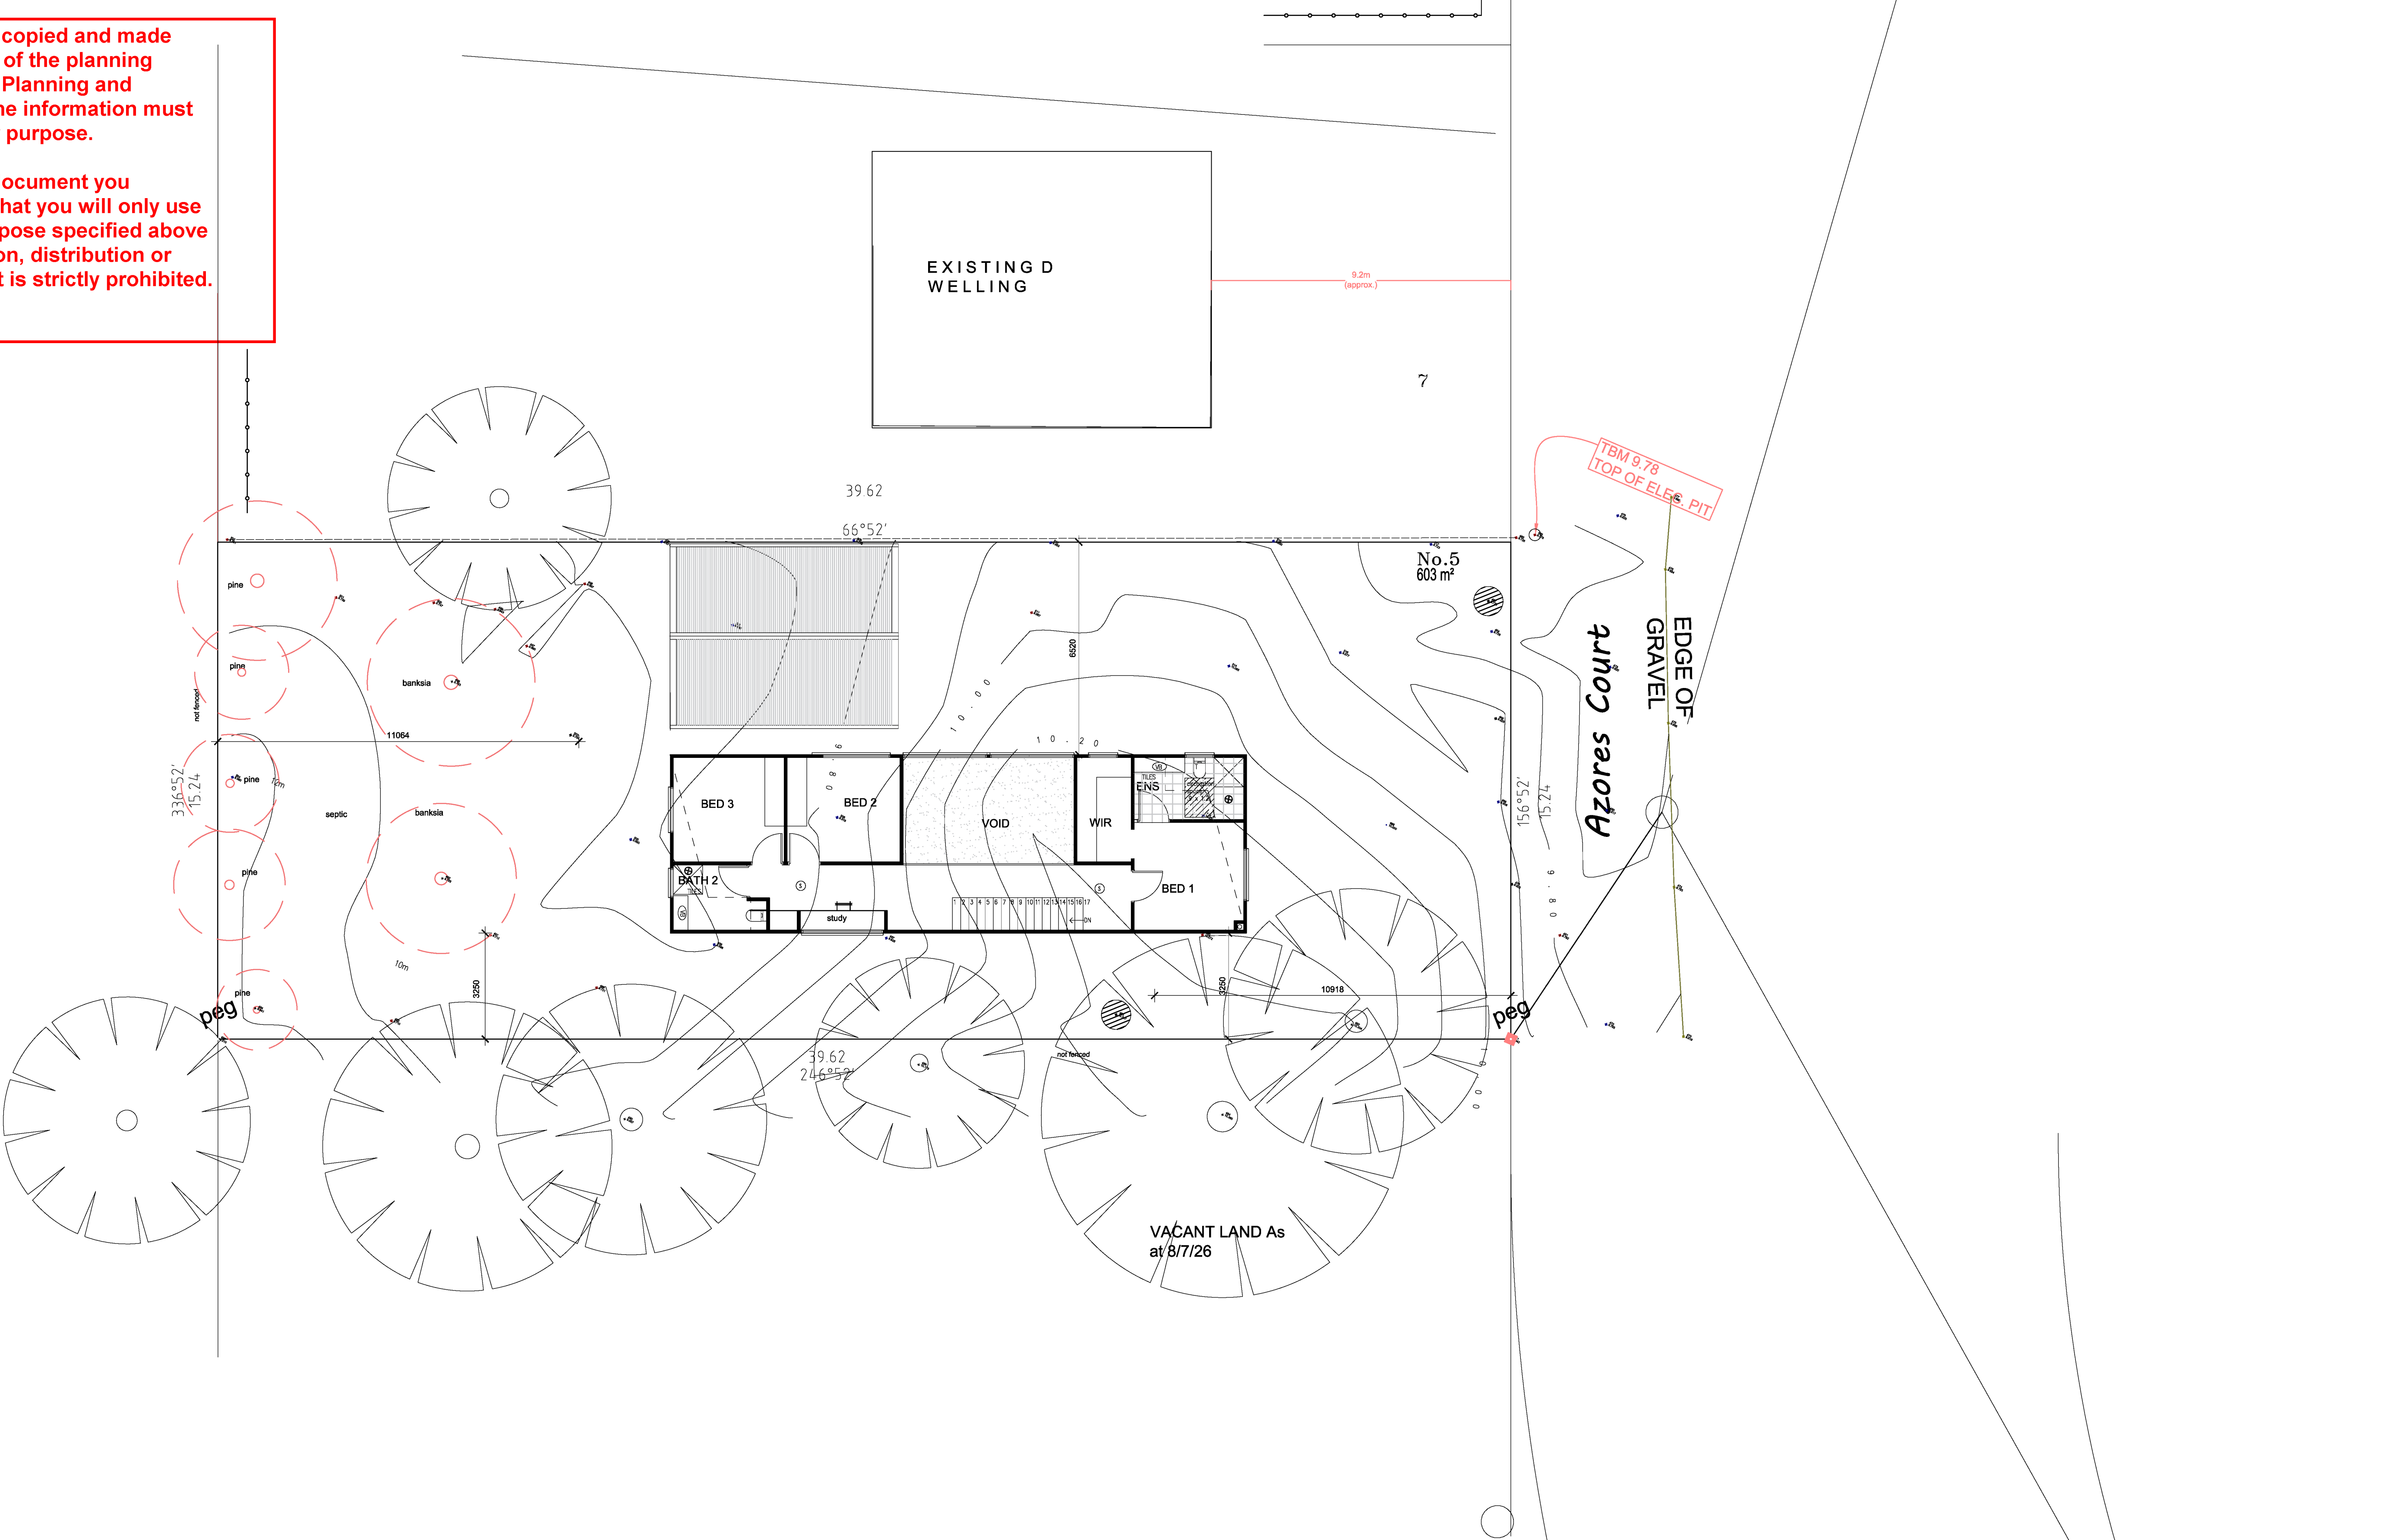

PROPOSED FIRST FLOOR PLAN  
SCALE 1:100 @ A1

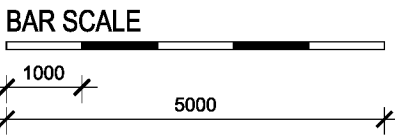

| DATE | REMARKS |
|------|---------|
|      |         |
|      |         |

PROJECT:  
RESIDENTIAL DEVELOPMENT

ADDRESS:  
5 Azores Court, The Honeyuckles, Vic, 3851

SHEET:  
TP03


REGISTRATION:  
AP-AD: 34253

DO NOT SCALE THIS DRAWING  
FOUR DIMENSIONS TO TAKE PRECEDENCE OVER SCALE. BUILDERS & CONTRACTORS  
TO VERIFY ALL DIMENSIONS ON SITE PRIOR TO COMMENCEMENT OF WORKS.  
NOTE: SITE & FLOOR LEVELS TO BE CONFIRMED ON SITE BY BUILDER PRIOR TO  
COMMENCEMENT OF ANY WORKS IF ANY DISCREPANCIES ARE FOUND CONTACT OFFICE  
IMMEDIATELY  
THESE PLANS REMAIN THE PROPERTY OF [REDACTED] AND  
ARE SUBJECT TO COPYRIGHT REGULATION

DWELLING

This document has been copied and made available for the purpose of the planning process as set out in the Planning and Environment Act 1987. The information must not be used for any other purpose.


By taking a copy of this document you acknowledge and agree that you will only use the document for the purpose specified above and that any dissemination, distribution or copying of this document is strictly prohibited.

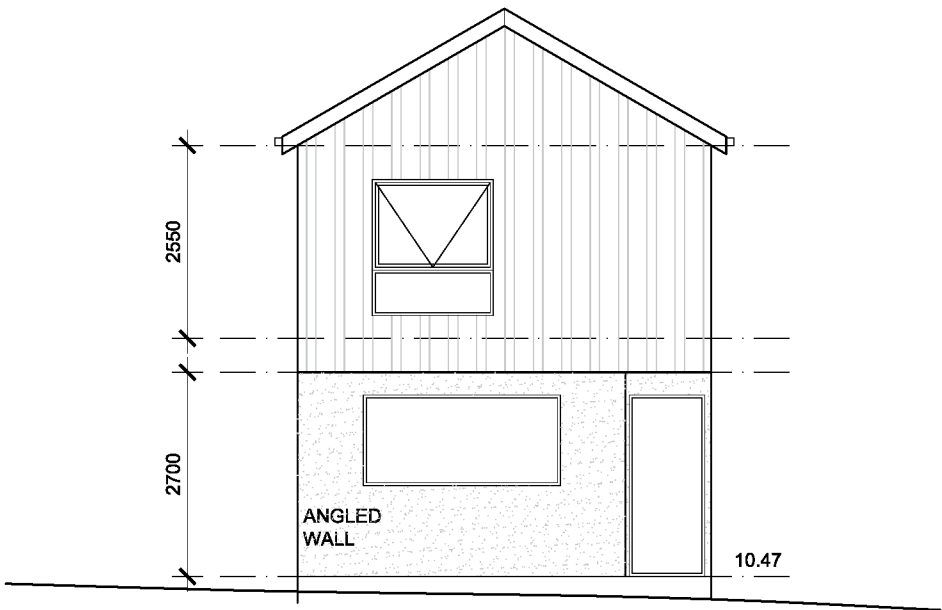

 EAST ELEVATION  
SCALE 1:100 @ A3



 NORTH ELEVATION  
SCALE 1:100 @ A3

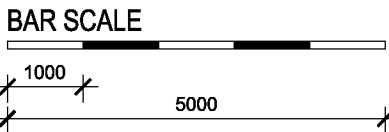


 ELEVATIONS  
SCALE 1:100 @ A3

DO NOT SCALE THIS DRAWING.  
FIGURED DIMENSIONS TO TAKE PRECEDENCE OVER SCALE. BUILDERS & CONTRACTORS TO VERIFY ALL DIMENSIONS ON SITE PRIOR TO COMMENCEMENT OF WORKS.  
NOTE: SITE & FLOOR LEVELS TO BE CONFIRMED ON SITE BY BUILDER PRIOR TO COMMENCEMENT OF ANY WORKS IF ANY DISCREPANCIES ARE FOUND CONTACT OFFICE IMMEDIATELY  
THESE PLANS REMAIN THE PROPERTY OF [REDACTED] AND ARE SUBJECT TO COPYRIGHT REGULATIONS


|  |      |         |
|--|------|---------|
|  |      |         |
|  |      |         |
|  | DATE | REMARKS |

|                                                         |                               |  |
|---------------------------------------------------------|-------------------------------|--|
| PROJECT:<br>RESIDENTIAL DEVELOPMENT                     |                               |  |
| ADDRESS:<br>5 Azores Court, The Honeysuckles, Vic, 3851 |                               |  |
| SHEET:<br>TP05                                          | REGISTRATION:<br>AP-AD: 34253 |  |

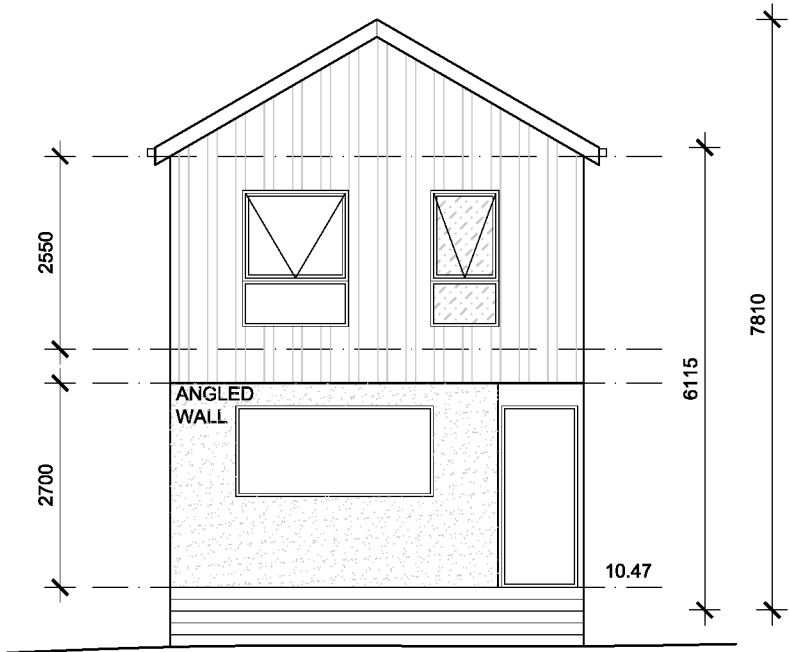

WEST ELEVATION


SCALE 1:100 @ A3

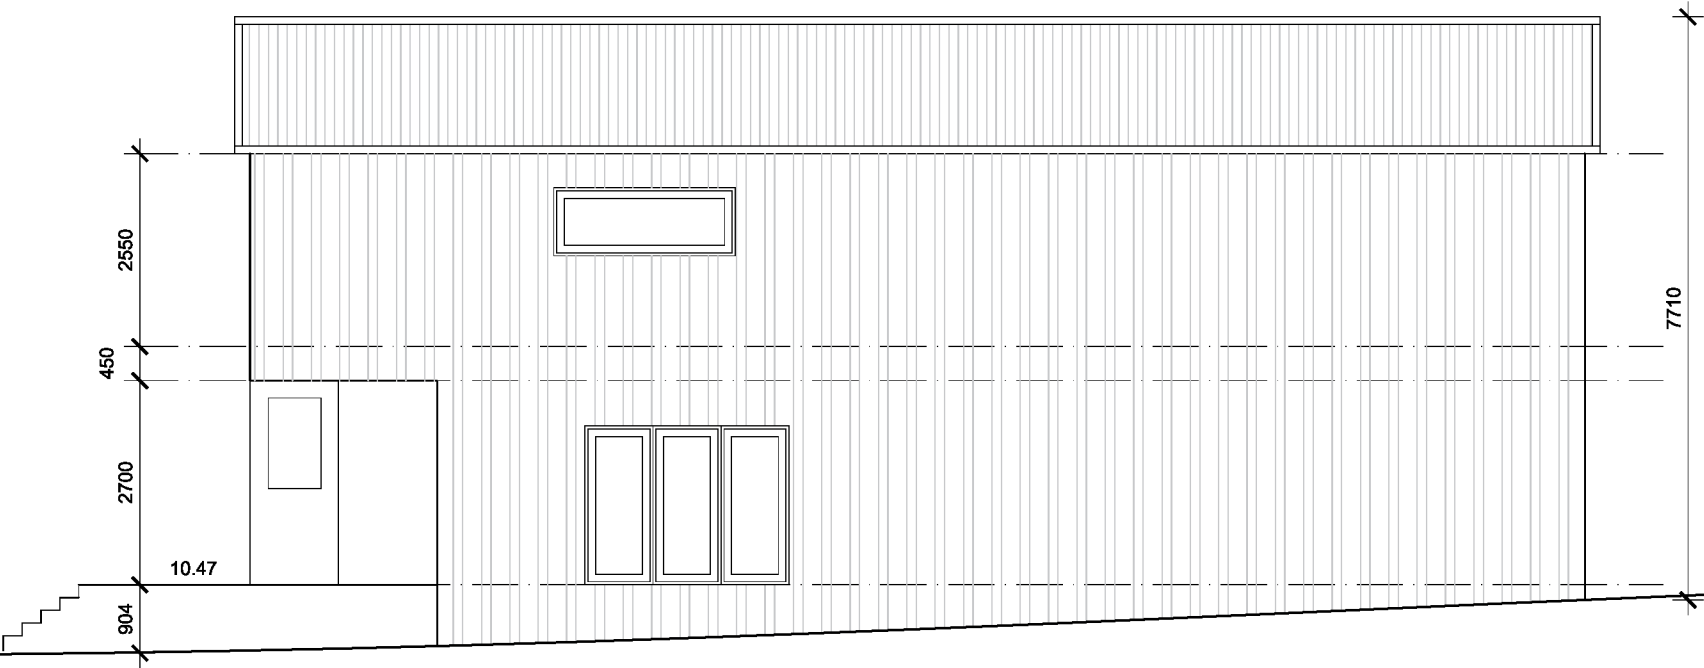

SOUTH ELEVATION


SCALE 1:100 @ A3

DWELLING

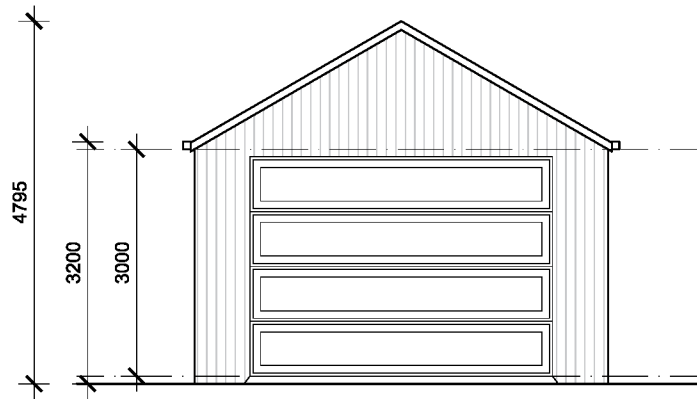


WEST ELEVATION

SCALE 1:100 @ A3

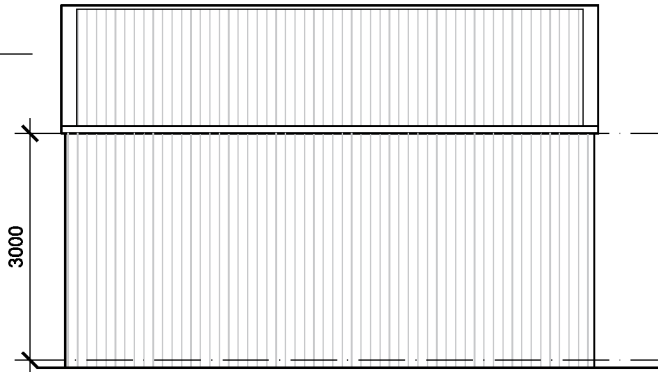


WEST ELEVATION

SCALE 1:100 @ A3

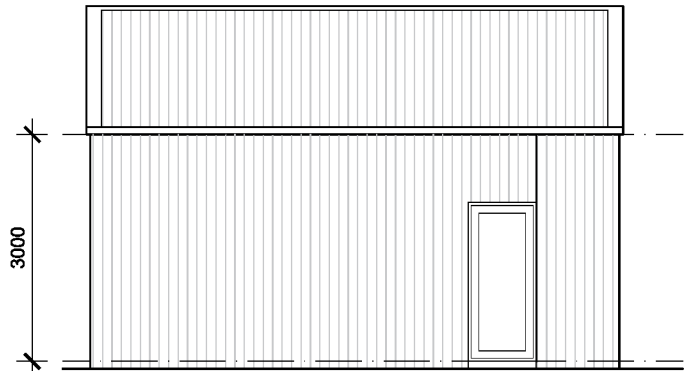

WEST ELEVATION


SCALE 1:100 @ A3

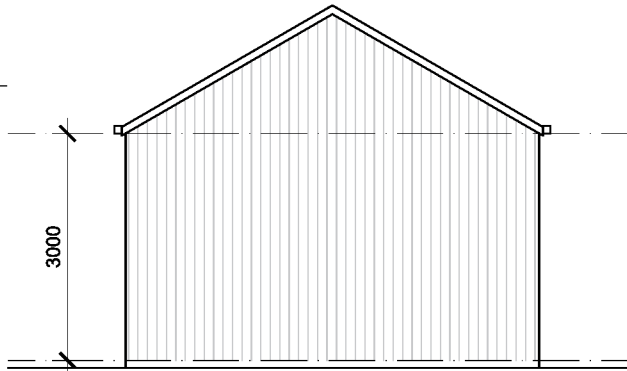

WEST ELEVATION

SCALE 1:100 @ A3

GARAGE

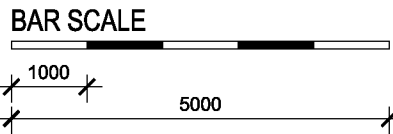

|  |      |         |
|--|------|---------|
|  |      |         |
|  |      |         |
|  | DATE | REMARKS |

|                                                         |                               |  |
|---------------------------------------------------------|-------------------------------|--|
| PROJECT:<br>RESIDENTIAL DEVELOPMENT                     |                               |  |
| ADDRESS:<br>5 Azores Court, The Honeysuckles, Vic, 3851 |                               |  |
| SHEET:<br>TP06                                          | REGISTRATION:<br>AP-AD: 34253 |  |

DO NOT SCALE THIS DRAWING.  
FIGURED DIMENSIONS TO TAKE PRECEDENCE OVER SCALE. BUILDERS & CONTRACTORS  
TO VERIFY ALL DIMENSIONS ON SITE PRIOR TO COMMENCEMENT OF WORKS.  
NOTE: SITE & FLOOR LEVELS TO BE CONFIRMED ON SITE BY BUILDER PRIOR TO  
COMMENCEMENT OF ANY WORKS IF ANY DISCREPANCIES ARE FOUND CONTACT OFFICE  
IMMEDIATELY  
THESE PLANS REMAIN THE PROPERTY OF [REDACTED] AND  
ARE SUBJECT TO COPYRIGHT REGULATIONS