


This document has been copied and made available for the purpose of the planning process as set out in the Planning and Environment Act 1987. The information must not be used for any other purpose.

By taking a copy of this document you acknowledge and agree that you will only use the document for the purpose specified above and that any dissemination, distribution or copying of this document is strictly prohibited.

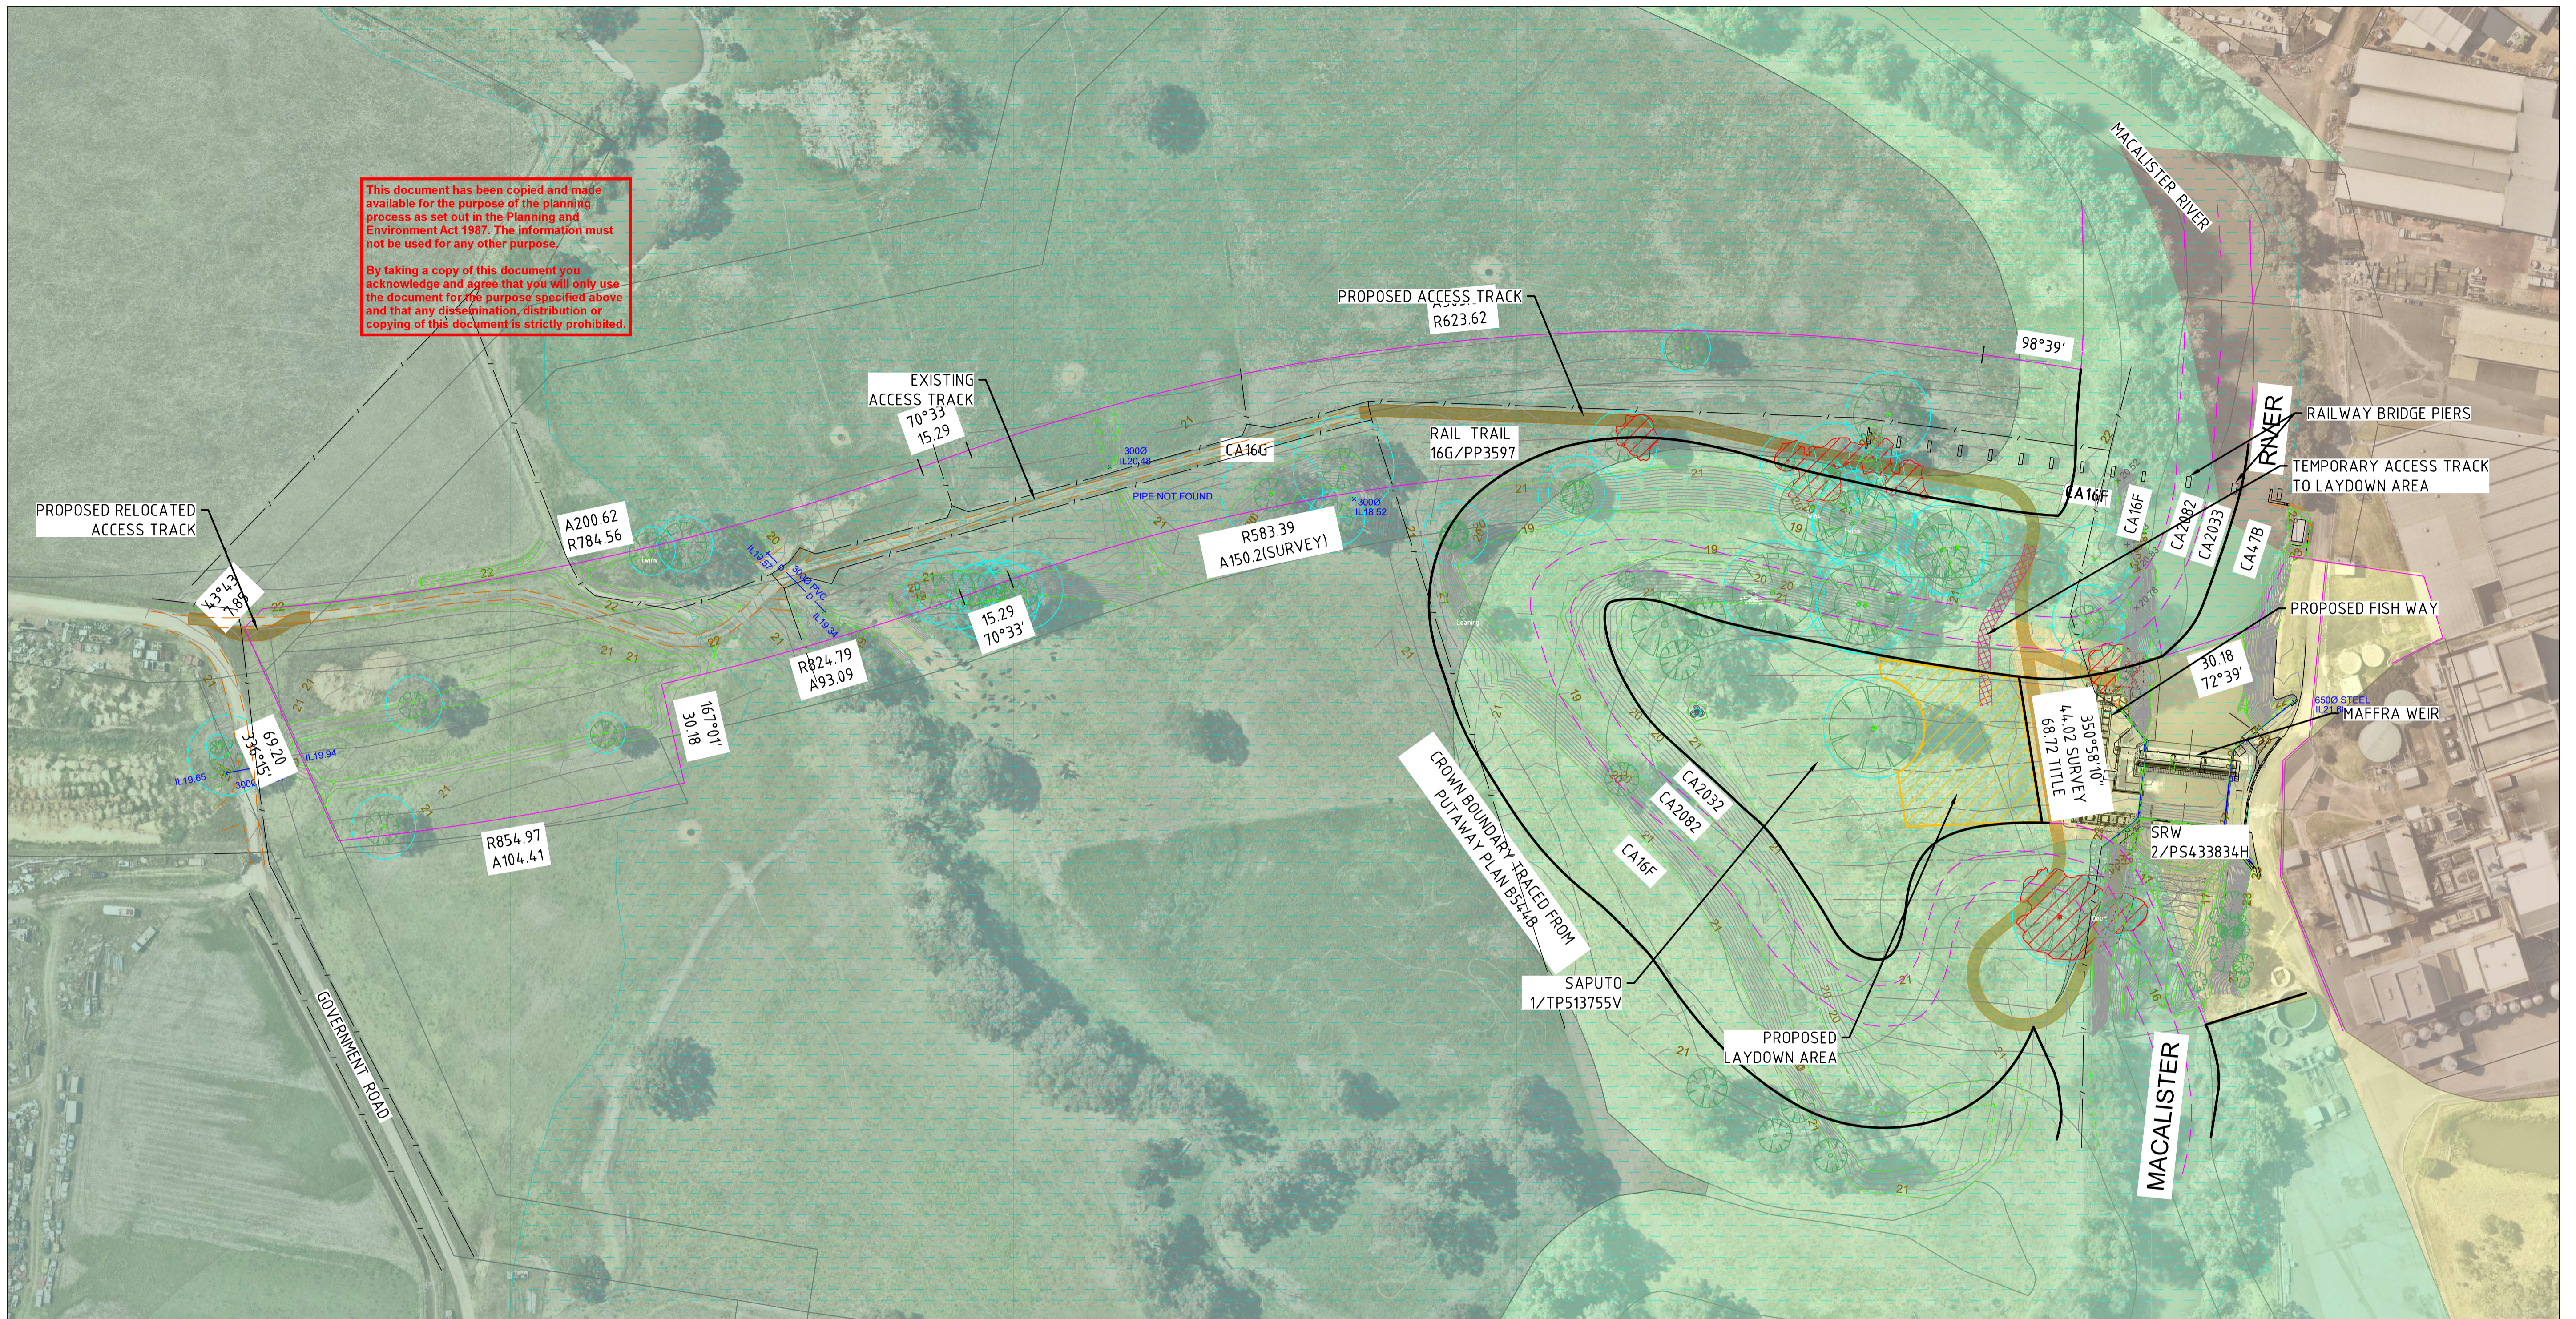

LOCALITY PLAN
SCALE 1:1000

NOTE
OUR SITE INVESTIGATION HAS FOUND THAT THE MACALISTER RIVER HAS UNDERGONE SIGNIFICANT MAN-MADE ALTERATIONS, INCLUDING EVIDENCE OF PARTIAL FILLING. BECAUSE THESE CHANGES RESULT FROM HUMAN INTERVENTION RATHER THAN GRADUAL, NATURAL PROCESSES, THE ORIGINAL CROWN BOUNDARIES OF THE MACALISTER RIVER HAVE BEEN RE-ESTABLISHED.

TO RE-ESTABLISH THESE BOUNDARIES, WE HAVE DEFINED THE MACALISTER RIVER AND CROWN RESERVE BOUNDARIES BASED ON DIGITISATION OF THE ORIGINAL PUTAWAY PLAN, WHICH IS THE MOST RELIABLE RECORD OF THE BOUNDARY'S POSITION BEFORE THE SITE WAS MODIFIED. WHILE WE HAVE BEEN DILIGENT IN THIS WORK, SURVEY ACCURACY IS LIMITED BY THE SCALE AND DRAFTING PRECISION OF THE SOURCE PLAN, AS ORIGINAL SURVEY FIELDNOTES WERE UNAVAILABLE TO FURTHER DEFINE THE ORIGINAL BANK CHARACTERISTICS.

IN ADDITION TO THE ABOVE THE CURRENT BED AND BANKS OF THE MACALISTER RIVER IS CONSIDERED CROWN LAND.

LEGEND			
	CADASTRE BOUNDARY		CREEK BOUNDARY
	CONTOUR MAJOR (1m)		TOP OF EMBANKMENT
	CONTOUR MINOR (0.25m)		TOE OF EMBANKMENT
	ACCESS TRACK (EXISTING)		FENCE
	PARCEL BOUNDARY (VICPLAN)		EDGE OF TREE LINE
	LAYDOWN AREA		TREE CANOPY (RETAINED)
			TREE CANOPY (TO BE REMOVED)
			NOTIONAL ROOT ZONE
			SPRINKLER JUMP UP
			TREES NOT IMPACTED / IMPACTED
			IMPACTED NATIVE VEGETATION
			FLOOD OVERLAY (FO) (VICPLAN)
			FARMING ZONE (FZ) (VICPLAN)
			PUBLIC CONSERVATION AND RESOURCE ZONE (PCRZ) (VICPLAN)
			PUBLIC USE ZONE (PUZ) (VICPLAN)
			INDUSTRIAL 1 ZONE (IN1Z) (VICPLAN)

MGA94 ZONE 55

NOT FOR CONSTRUCTION



SCALE OF METRES 1:1000
AT A1 SIZE DRAWING

DRAWING FILE LOCATION / NAME
X:\Projects\300437\30043793\020 Scope\024 Variations\V001\Infodocs\30043793-ID-000.dwg

**MAFFRA WEIR FISHWAY
PLANNING MAP**

INFORMATION DOCUMENT

30043793-ID-000
DATE 15-04-26




© SMEC AUSTRALIA PTY LTD (ABN 47 065 475 149)
LEVEL 1, 1 FRANKLIN STREET
TRARALGON VIC 3844

MAFFRA WEIR - FISHWAY

This document has been copied and made available for the purpose of the planning process as set out in the Planning and Environment Act 1987. The information must not be used for any other purpose.

By taking a copy of this document you acknowledge and agree that you will only use the document for the purpose specified above and that any dissemination, distribution or copying of this document is strictly prohibited

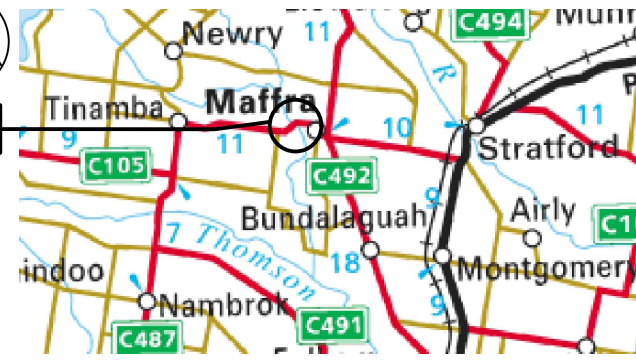

LOCALITY PLAN
N.T.S.
(MAPS REPRODUCED FROM MELWAY EDITION 2014 WITH PERMISSION OF MELWAY PUBLISHING LTD)


DRAWING LIST

- 292200-G001 COVER SHEET, LOCALITY PLAN AND DRAWING LIST
- 292200-G002 GENERAL NOTES - SHEET 1
- 292200-G003 GENERAL NOTES - SHEET 2


- 292200-C010 SITE PLAN
- 292200-C011 GENERAL ARRANGEMENT
- 292200-C012 DEMOLITION PLAN
- 292200-C013 EXCAVATION PLAN

- 292200-S020 CONCRETE ARRANGEMENT
- 292200-S021 CONCRETE SECTIONS - SHEET 1
- 292200-S022 CONCRETE SECTIONS - SHEET 2
- 292200-S024 REINFORCEMENT PLAN
- 292200-S025 REINFORCEMENT SECTIONS - SHEET 1
- 292200-S026 REINFORCEMENT SECTIONS - SHEET 2
- 292200-S027 REINFORCEMENT SECTIONS - SHEET 3
- 292200-S029 BAFFLE SET-OUT DETAILS
- 292200-S030 VERTICAL SLOT BAFFLES
- 292200-S031 ENTRANCE AND EXIT SLOT DETAILS
- 292200-S032 WALKWAY GRATING AND FENCING - PLAN AND DETAILS
- 292200-S033 MISCELLANEOUS DETAILS
- 292200-S034 WEIR SILL MODIFICATIONS
- 292200-S035 METALWORK DETAILS

- 292200-C040 SITE REINSTATEMENT PLAN - SHEET 1
- 292200-C041 SITE REINSTATEMENT - SHEET 2
- 292200-C042 EARTHWORKS DETAILS - SHEET 1
- 292200-C043 EARTHWORKS DETAILS - SHEET 2

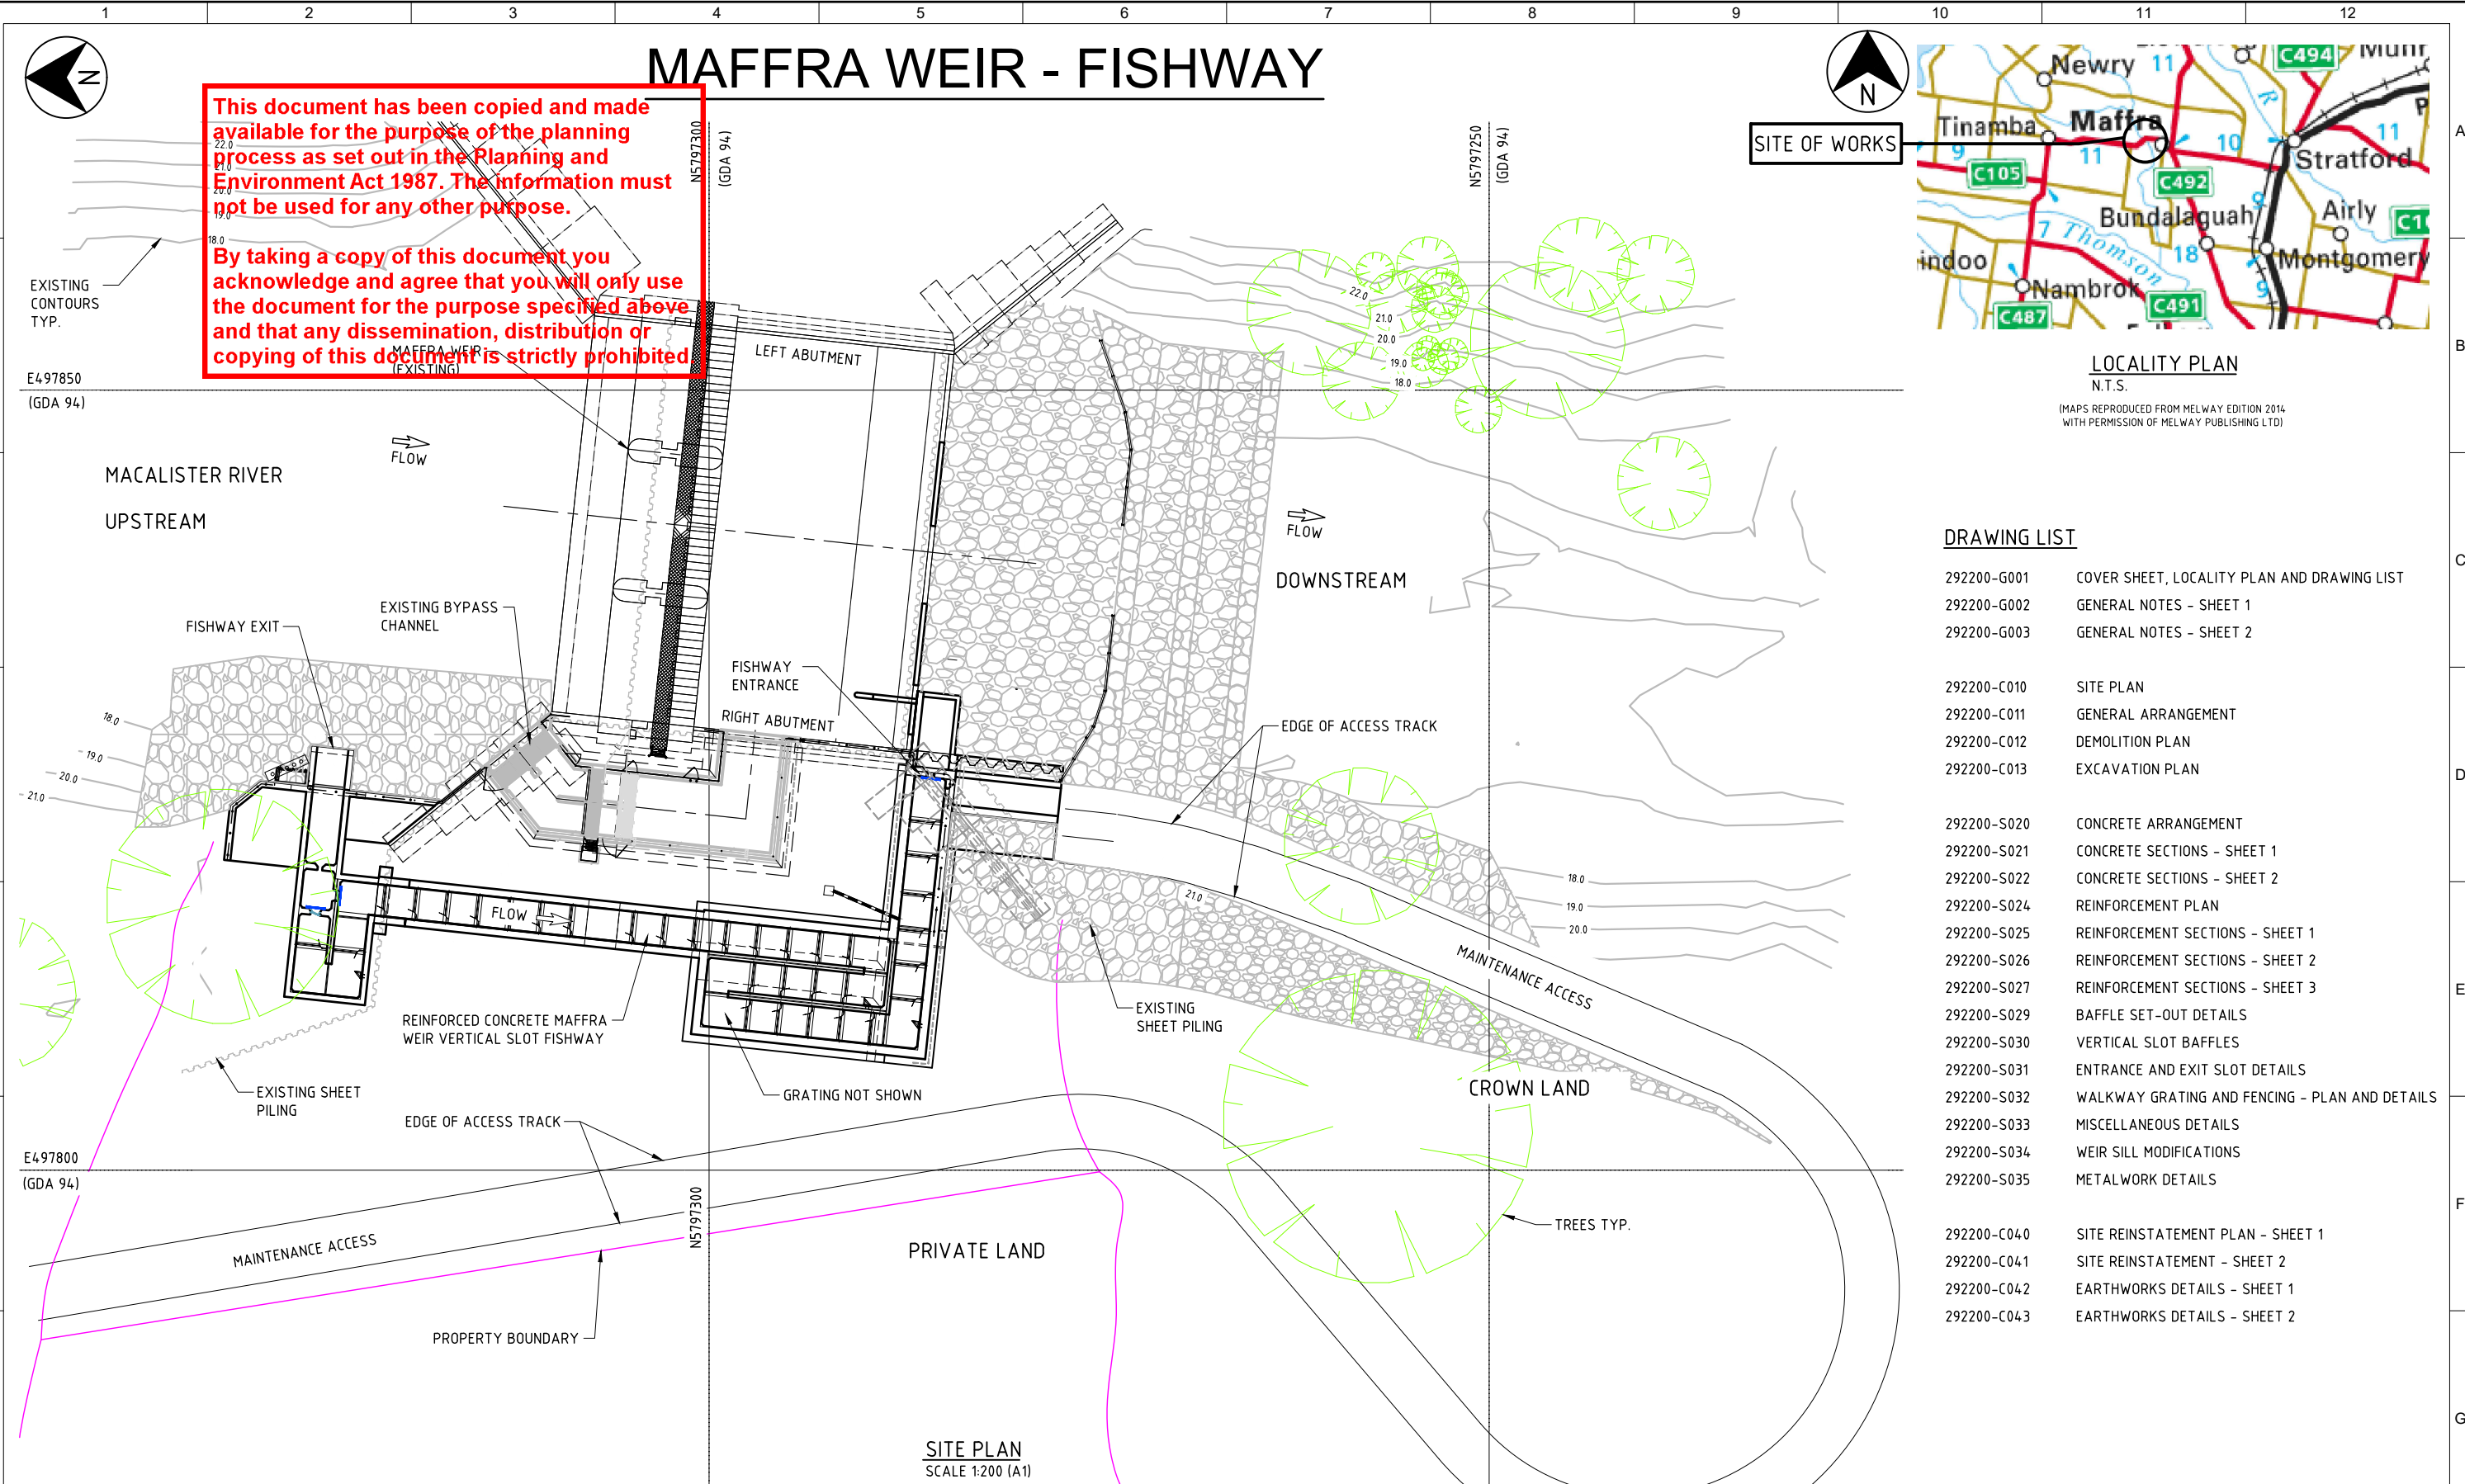

SITE PLAN
SCALE 1:200 (A1)

 

ISSUED FOR CONSTRUCTION

WARNING
BEWARE OF UNDERGROUND SERVICES
THE LOCATION OF UNDERGROUND SERVICES ARE APPROXIMATE ONLY AND THEIR EXACT POSITION SHOULD BE PROVEN ON SITE. NO GUARANTEE IS GIVEN THAT ALL EXISTING SERVICES ARE SHOWN.

WARNING
BEWARE OF OVERHEAD CABLES
OVERHEAD POWERLINES AND COMMUNICATION CABLES IN THE VICINITY



THIS DOCUMENT IS THE PROPERTY OF SOUTHERN RURAL WATER. USE OR COPYING OF THE DOCUMENT IN WHOLE OR IN PART WITHOUT THE WRITTEN PERMISSION OF SOUTHERN RURAL WATER CONSTITUTES AN INFRINGEMENT OF COPYRIGHT.



Jacobs
ABN 37 001 024 095 and ACN 001 024 095
Jacobs Group (Australia) Pty Ltd
11th Floor, 452 Flinders Street
MELBOURNE, VIC 3000
AUSTRALIA
Tel: +61 3 9668 3000
Fax: +61 3 9668 3001
Web: www.jacobs.com
JACOBS PROJECT NUMBER IA292200

CLIENT SOUTHERN RURAL WATER		DRAWING CHECK T. GIBELINI		REVIEWED D. MEEHAN		APPROVED N. KELLEHER	
PROJECT MAFFRA WEIR FISHWAY		DESIGNED N. PAYNTER		DESIGN REVIEW S. SLARKE		DATE 09/09/24	


TITLE MAFFRA WEIR FISHWAY COVER SHEET, LOCALITY PLAN AND DRAWING LIST		
PROJECT NUMBER IA292200	SOUTH GIPPSLAND WATER DRAWING NUMBER 292200-G001	REV 0
SCALE AS SHOWN		

0	09/09/24	GN	TG	NP	SS	DM	NK	ISSUED FOR CONSTRUCTION
REV	DATE	DRN	DRG. CHECK	DESIGN	DESIGN REV.	REV'D	APPD	REVISION

DATE: 09/09/2024 5:01:16 PM LOGIN NAME: GIBELINI, TONY LOCATION: C:\user\gibelin\appdata\local\project\maffra_weir\292200-0000-SC-DRG-G001.dwg


 


 


 
 



 
This document has been copied and made available for the purpose of the planning process as set out in the Planning and Environment Act 1987. The information must not be used for any other purpose.

By taking a copy of this document you acknowledge and agree that you will only use the document for the purpose specified above and that any dissemination, distribution or copying of this document is strictly prohibited.



Scale: 1:2,000 @ A3
GDA2020 MGA Zone 55

LEGEND

-  Study Site
-  Impacted native vegetation
-  Minor road
-  River
- Impact Footprint**
-  Proposed Access Track
-  Construction Footprint
-  Laydown area
- Ecological Vegetation Classes**
-  Floodplain Riparian Woodland (EVC 56)
- Trees**
-  Hollow bearing trees
- Large trees**
-  Not Impacted
-  Impacted
- Scattered trees**
-  Not Impacted (Large trees)
-  Impacted (Small trees)

KEY MAP



SOURCES:
1. Basemap © Light Gray Base: Sources: Esri, TomTom, Garmin, FAO, NOAA, USGS, © OpenStreetMap contributors, and the GIS User Community
World Imagery: Source: Esri, Vantor, Earthstar Geographics, and the GIS User Community

© SMEC Australia Pty Ltd 2026. All Rights Reserved
Disclaimer: While all reasonable care has been taken to ensure the information contained on this map is up to date and accurate, this map contains data from a number of sources - no warranty is given that the information contained on this is free from error or omission. Any reliance placed on such information shall be at the sole risk of the user. Please verify the accuracy of all information prior to using it. This map is not a design document.

PROJECT: Maffra Weir Fishway - DFFA
PROJECT NO: 30043777
FIGURE NO: 2
FIGURE TITLE: Ecological Values Of The Study Site
CREATED BY: MD17519
DATE: 15/04/2026
VERSION: 5

