


This document has been copied and made available for the purpose of the planning process as set out in the Planning and Environment Act 1987. The information must not be used for any other purpose.


By taking a copy of this document you acknowledge and agree that you will only use the document for the purpose specified above and that any dissemination, distribution or copying of this document is strictly prohibited.

Proposed new shed with newy
commission treatment plant
Dimensions
64.5 m x 24 m

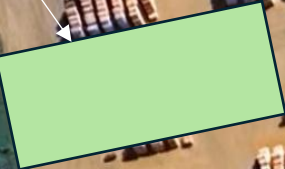

Existing treatment
plant to be
decommissioned




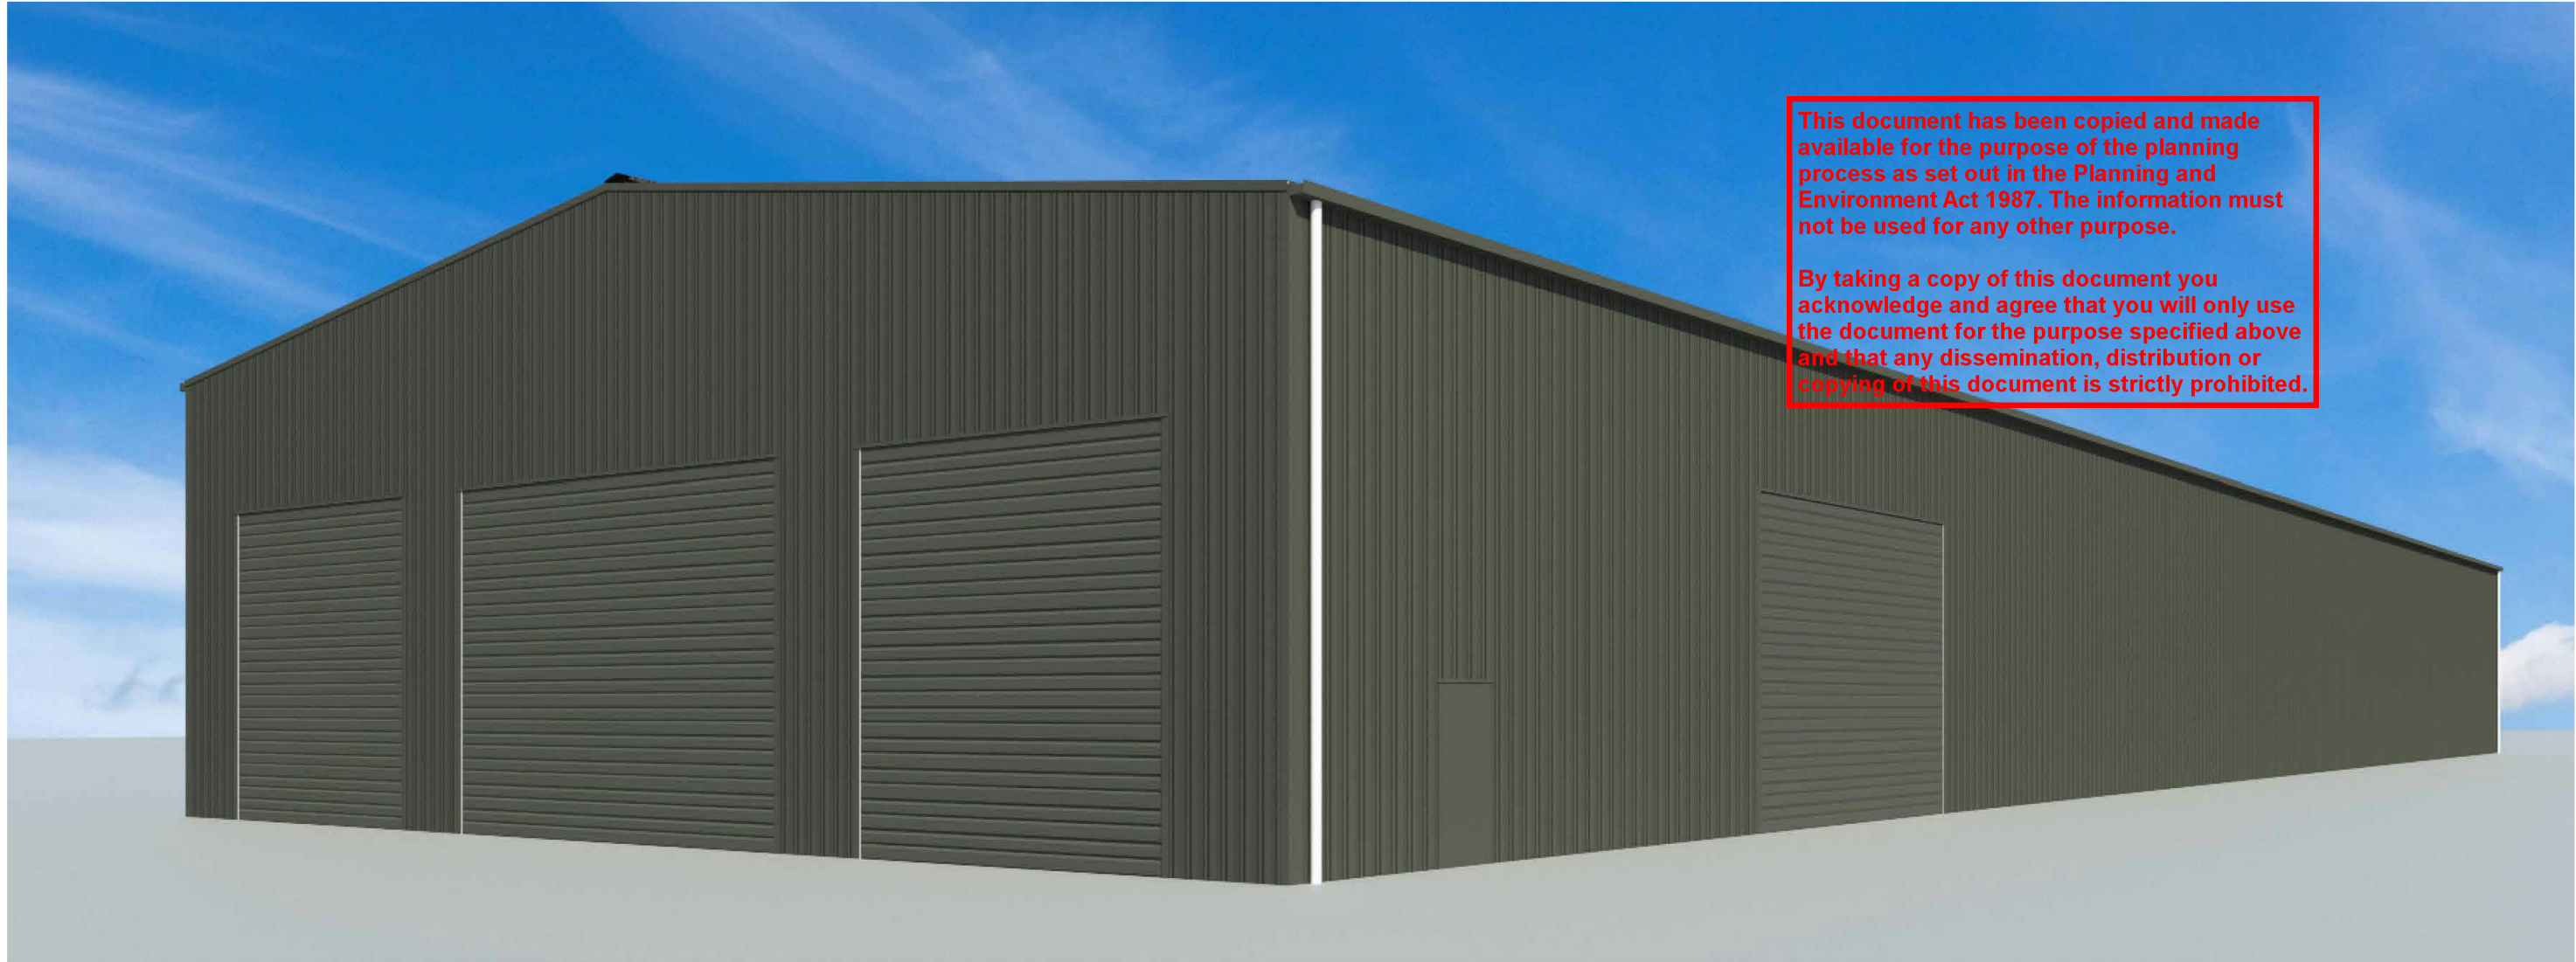

This document has been copied and made available for the purpose of the planning process as set out in the Planning and Environment Act 1987. The information must not be used for any other purpose.

By taking a copy of this document you acknowledge and agree that you will only use the document for the purpose specified above and that any dissemination, distribution or copying of this document is strictly prohibited.

CONCEPT

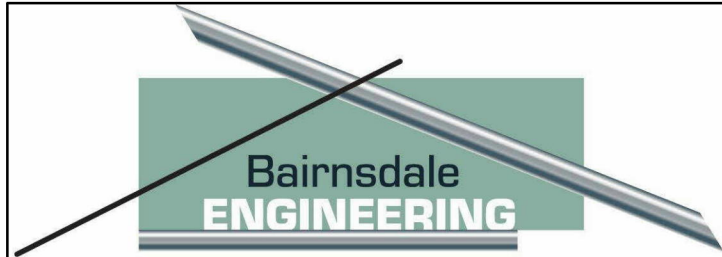

Industrial Shed		3D	
		Quotation number	36846
Style	7.5° Gable	Size	64.6m x 24m x 7m


Drawn by	NDP	Date	11/05/2026	A101
Wall Cladding	Colour 5-Rib .42 BMT		Scale	
Roof Cladding	Colour 5-Rib .42 BMT		1 : 1	

I acknowledge that these are the final plans as varied, and supersede any prior plans signed.

Name: _____


Date: _____

Signature: _____

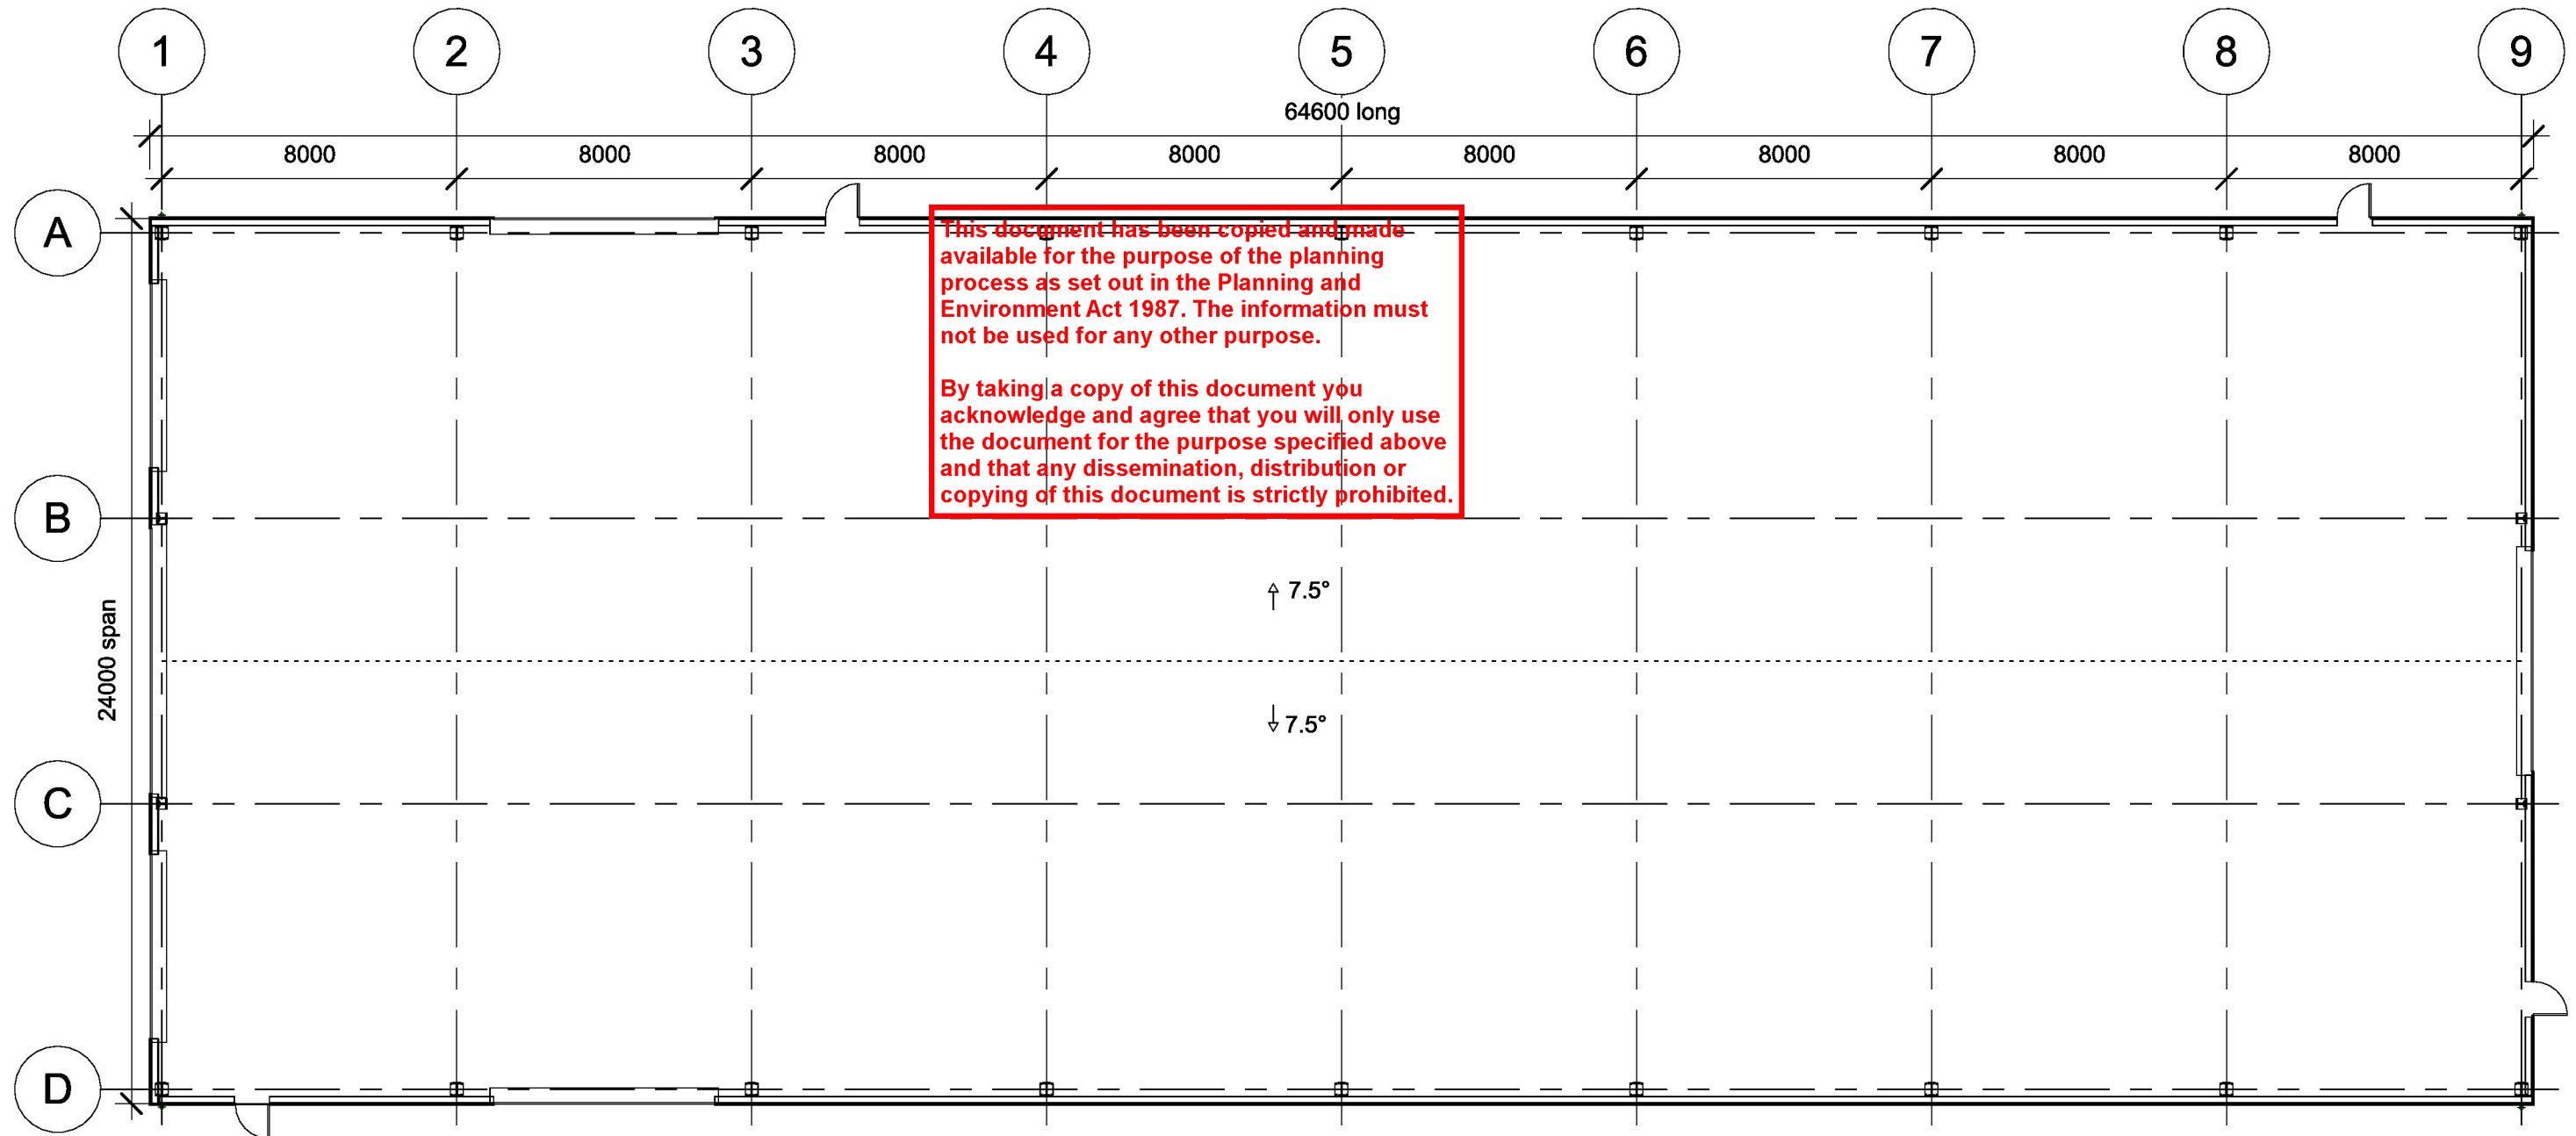

Ground Floor
1 : 180

CONCEPT

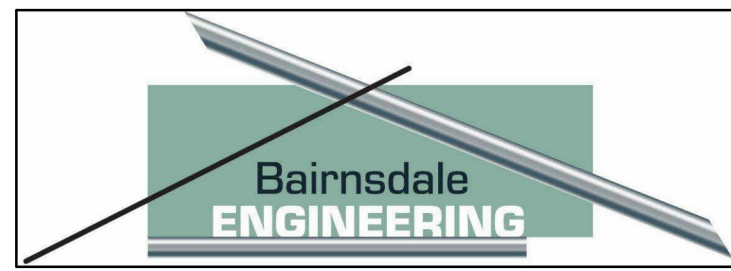

Industrial Shed

Style	7.5° Gable	Size	64.6m x 24m x 7m
-------	------------	------	------------------


PLAN			
Quotation number	36846		
Drawn by	NDP	Date	11/05/2026
Wall Cladding	Colour 5-Rib .42 BMT		
Roof Cladding	Colour 5-Rib .42 BMT		
		Scale	1 : 180

I acknowledge that these are the final plans as varied, and supersede any prior plans signed.


Name: _____

Date: _____


Signature: _____

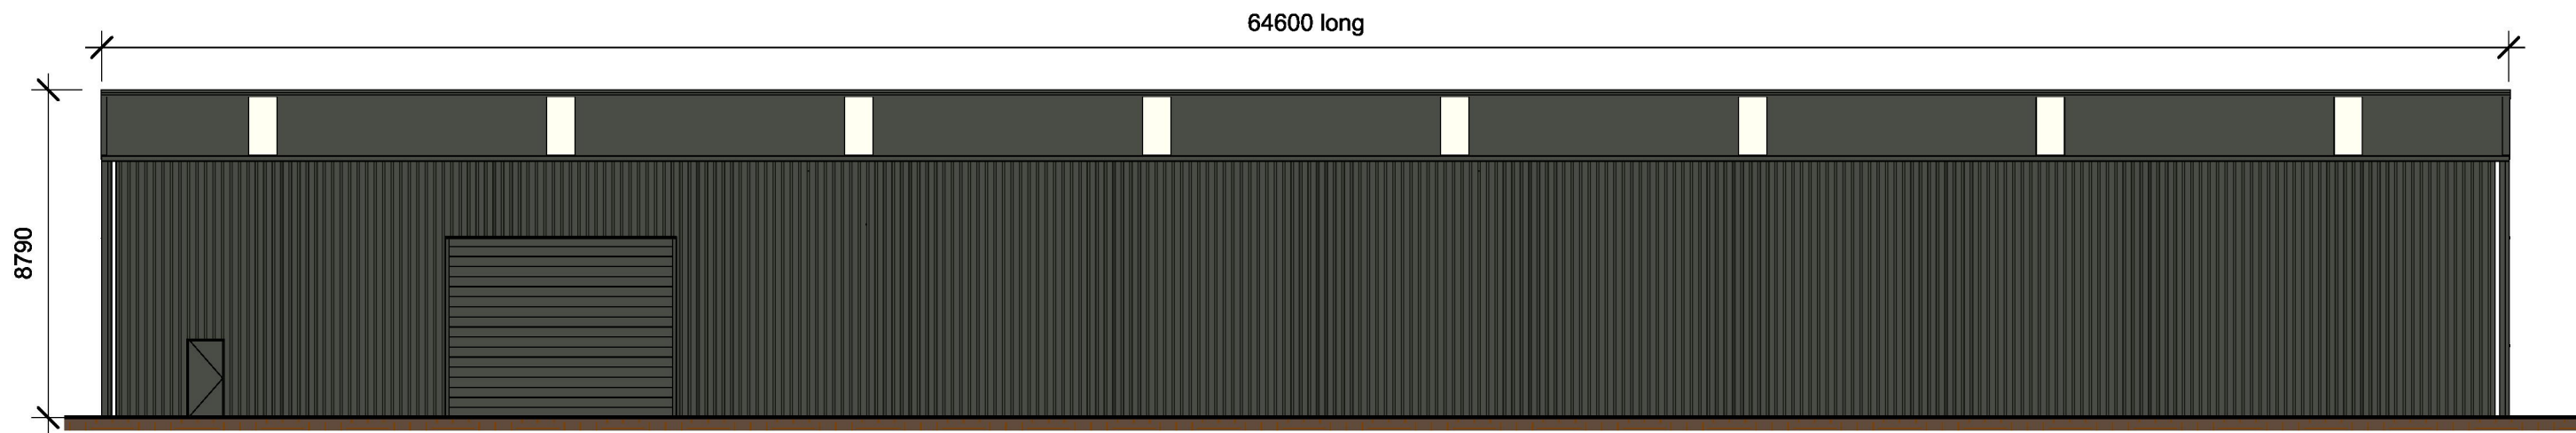

Left Elevation
1 : 180

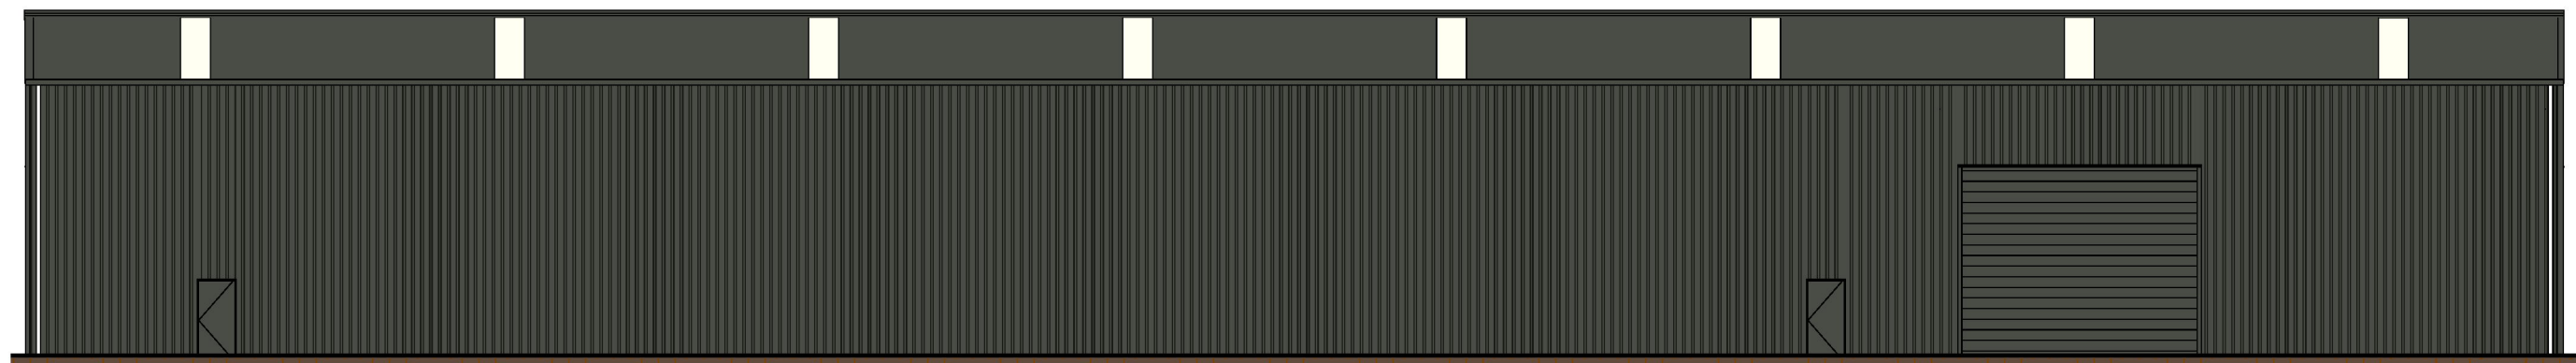


Right Elevation
1 : 180

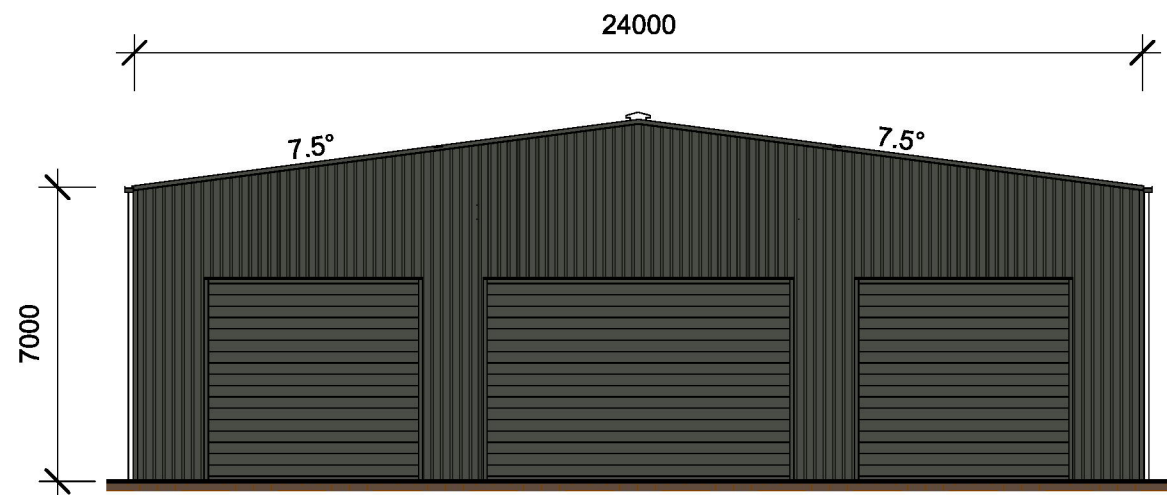

Front Elevation
1 : 180


This document has been copied and made available for the purpose of the planning process as set out in the Planning and Environment Act 1987. The information must not be used for any other purpose.

By taking a copy of this document you acknowledge and agree that you will only use the document for the purpose specified above and that any dissemination, distribution or copying of this document is strictly prohibited.

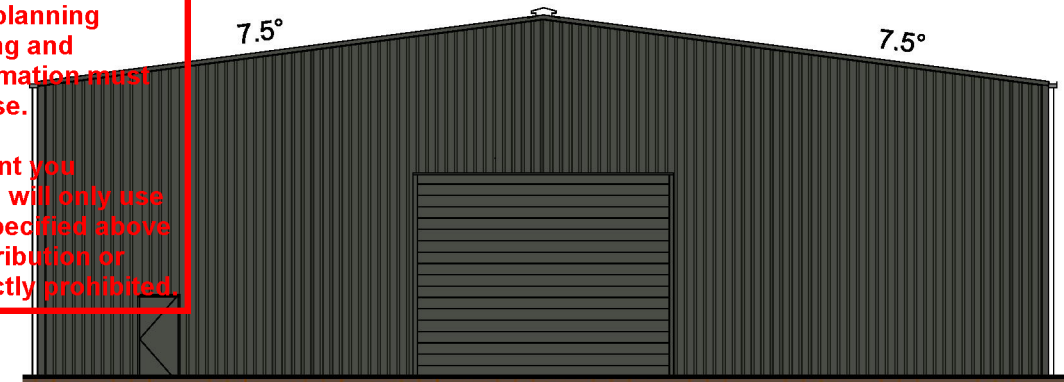

Back Elevation
1 : 180

CONCEPT

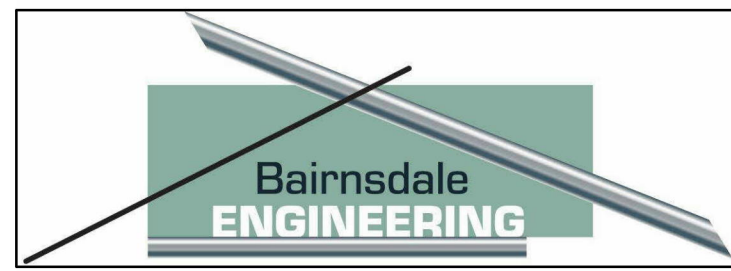

Industrial Shed	
Style	7.5° Gable
Size	64.6m x 24m x 7m

ELEVATIONS			
Quotation number	36846		
Drawn by	NDP	Date	11/05/2026
Wall Cladding	Colour 5-Rib .42 BMT		
Roof Cladding	Colour 5-Rib .42 BMT		
		Scale	1 : 180

A103

I acknowledge that these are the final plans as varied, and supersede any prior plans signed.

Name: _____

Date: _____

Signature: _____