


98 Firebrace Rd

This document has been copied and made available for the purpose of the planning process as set out in the Planning and Environment Act 1987. The information must not be used for any other purpose.

By taking a copy of this document you acknowledge and agree that you will only use the document for the purpose specified above and that any dissemination, distribution or copying of this document is strictly prohibited.


	NEW BUILDINGS		ASHPALTING AREA
	RENOVATION EXISTING BUILDINGS		GREEN AREAS
	LAYDOWN & STORAGE AREAS		SWALE DRAIN
	WALKWAYS AREA		LOADING / UNLOADING AREA
			3m HIGH NOISE BARRIER

**Legend**

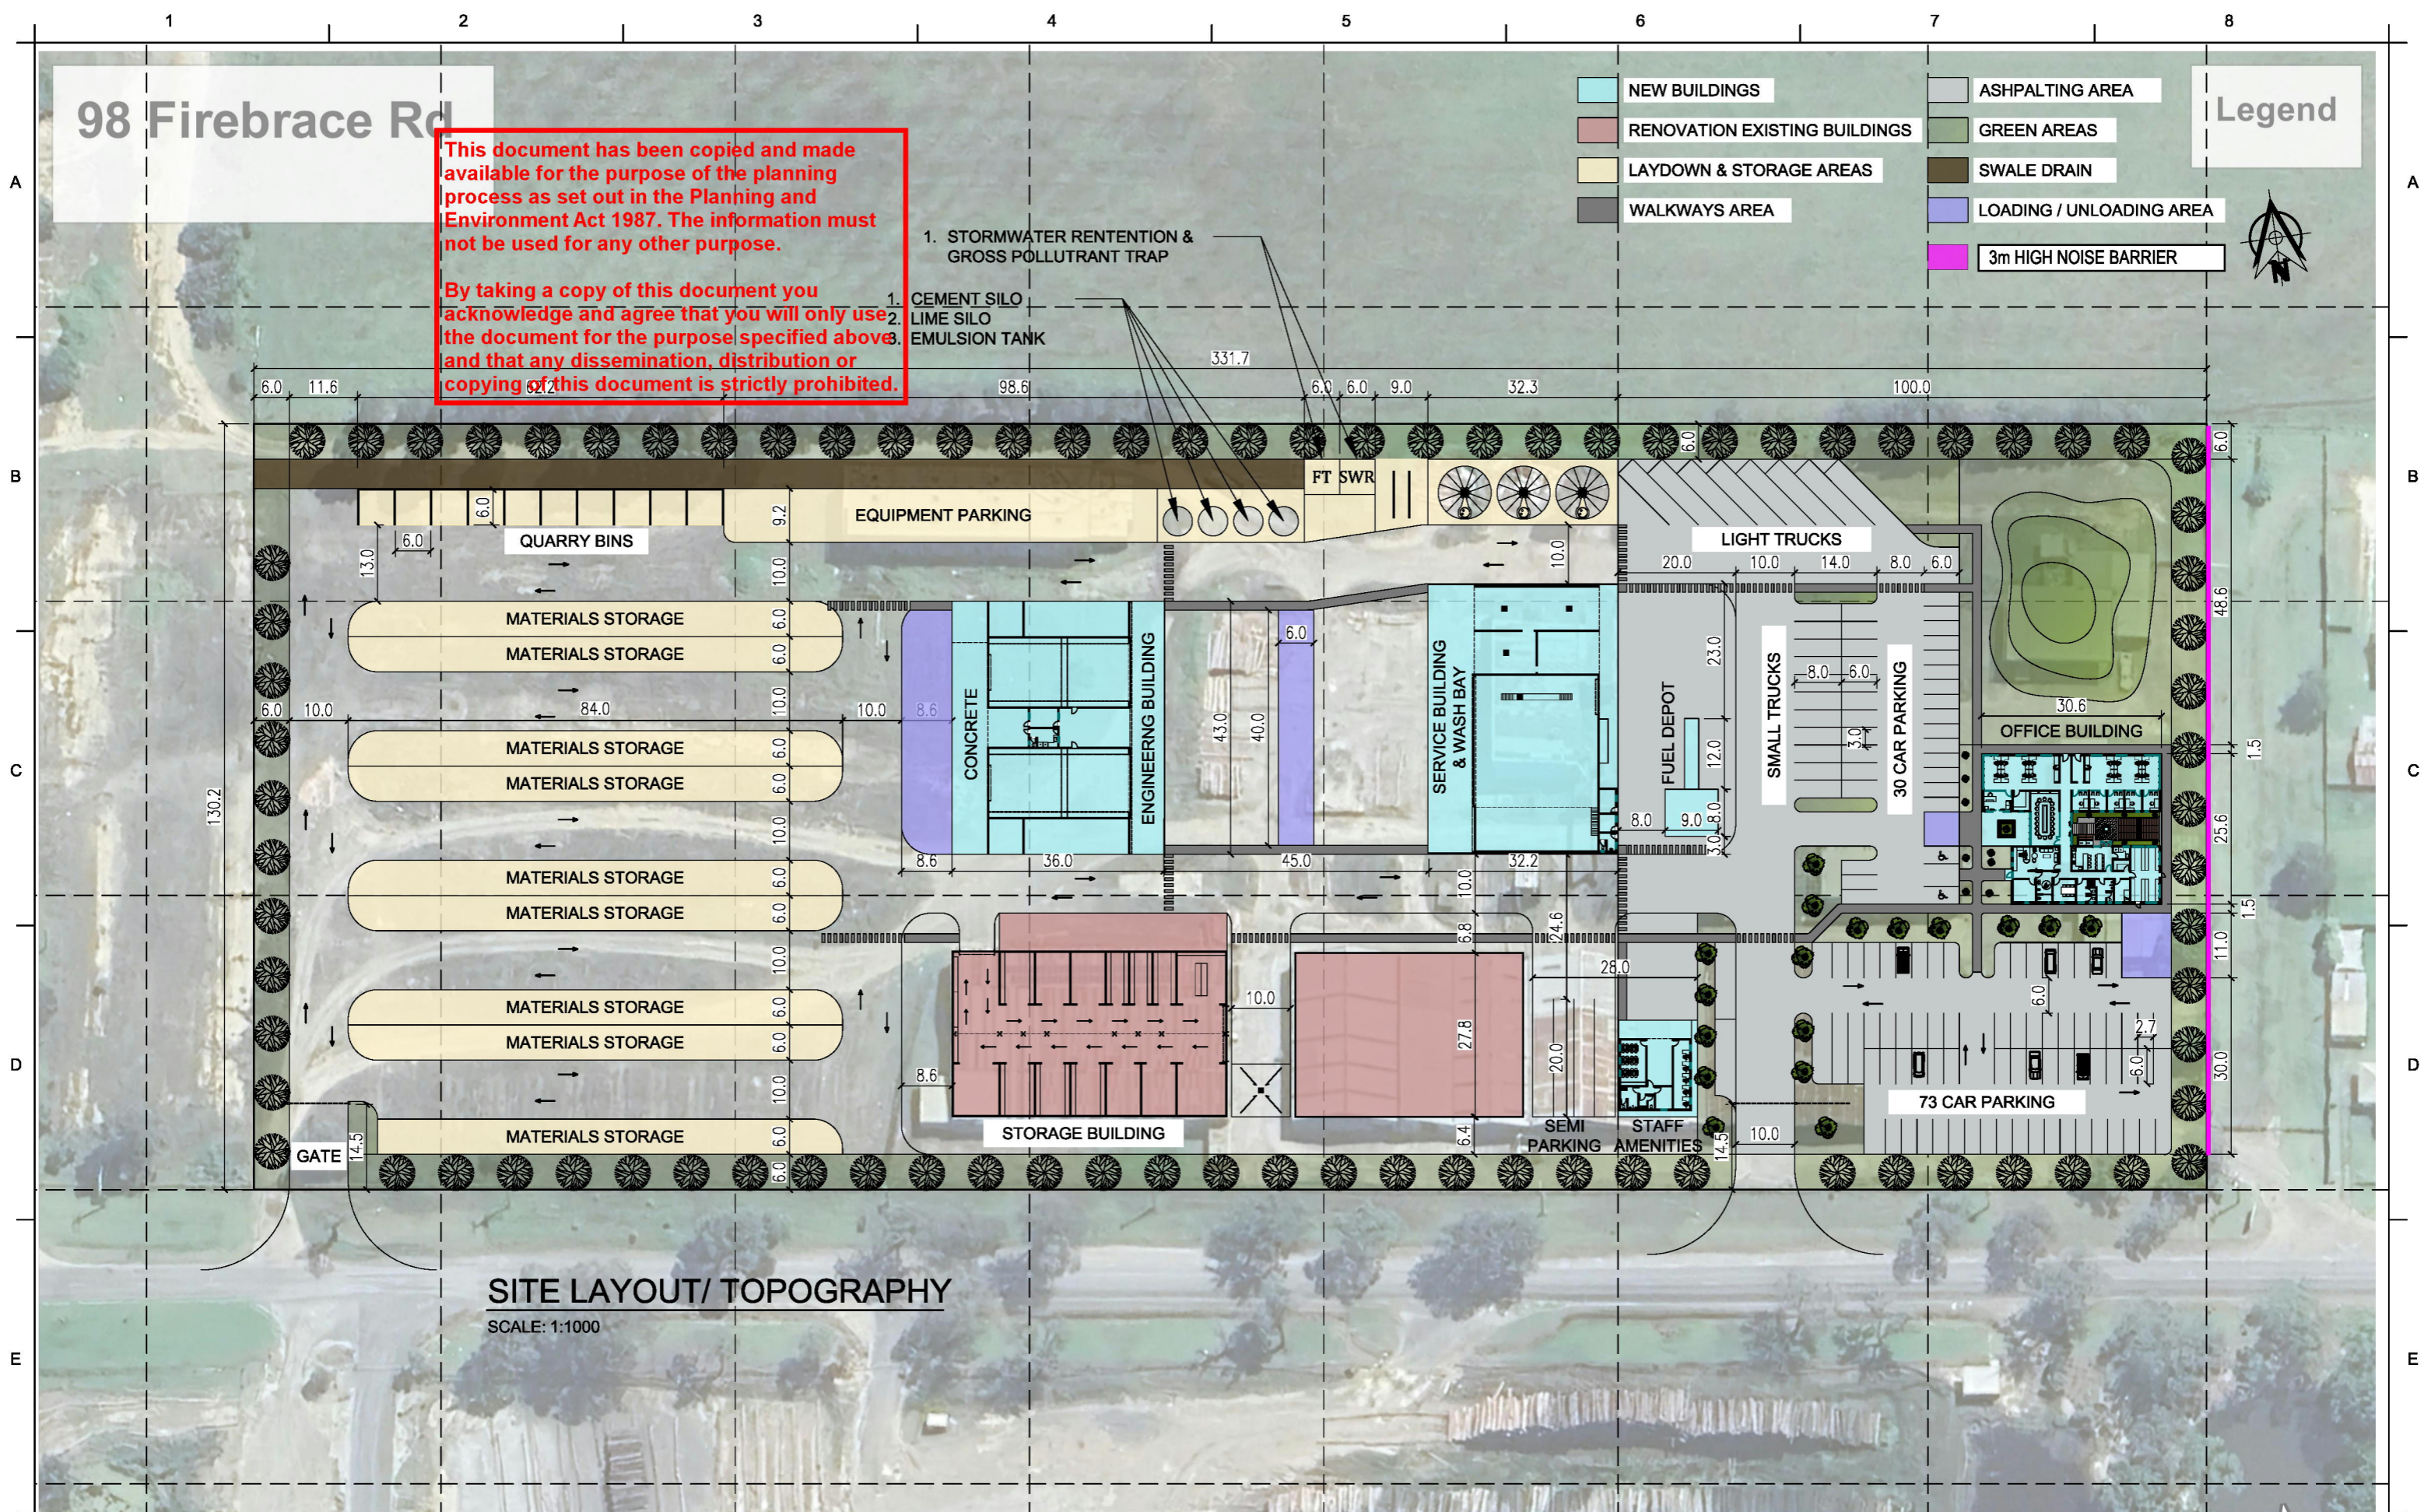

**SITE LAYOUT/ TOPOGRAPHY**  
SCALE: 1:1000

REV	DATE	DESCRIPTION
A	31/10/2025	P01-025_SITE LAYOUT/ TOPOGRAPHY

 

DWG NUMBER:	P01-025_SITE LAYOUT/ TOPOGRAPHY	REV:	A
SCALE:	1:1000	SHEET:	1 OF 6


**This document has been copied and made available for the purpose of the planning process as set out in the Planning and Environment Act 1987. The information must not be used for any other purpose.**

**By taking a copy of this document you acknowledge and agree that you will only use the document for the purpose specified above and that any dissemination, distribution or copying of this document is strictly prohibited.**

- NEW BUILDINGS
- RENOVATION EXISTING BUILDINGS
- LAYDOWN & STORAGE AREAS
- WALKWAYS AREA
- ASPHALTING AREA
- GREEN AREAS
- SWALE DRAIN
- LOADING / UNLOADING AREA




1. STORMWATER RETENTION & GROSS POLLUTRANT TRAP
1. CEMENT SILO
2. LIME SILO
3. EMULSION TANK

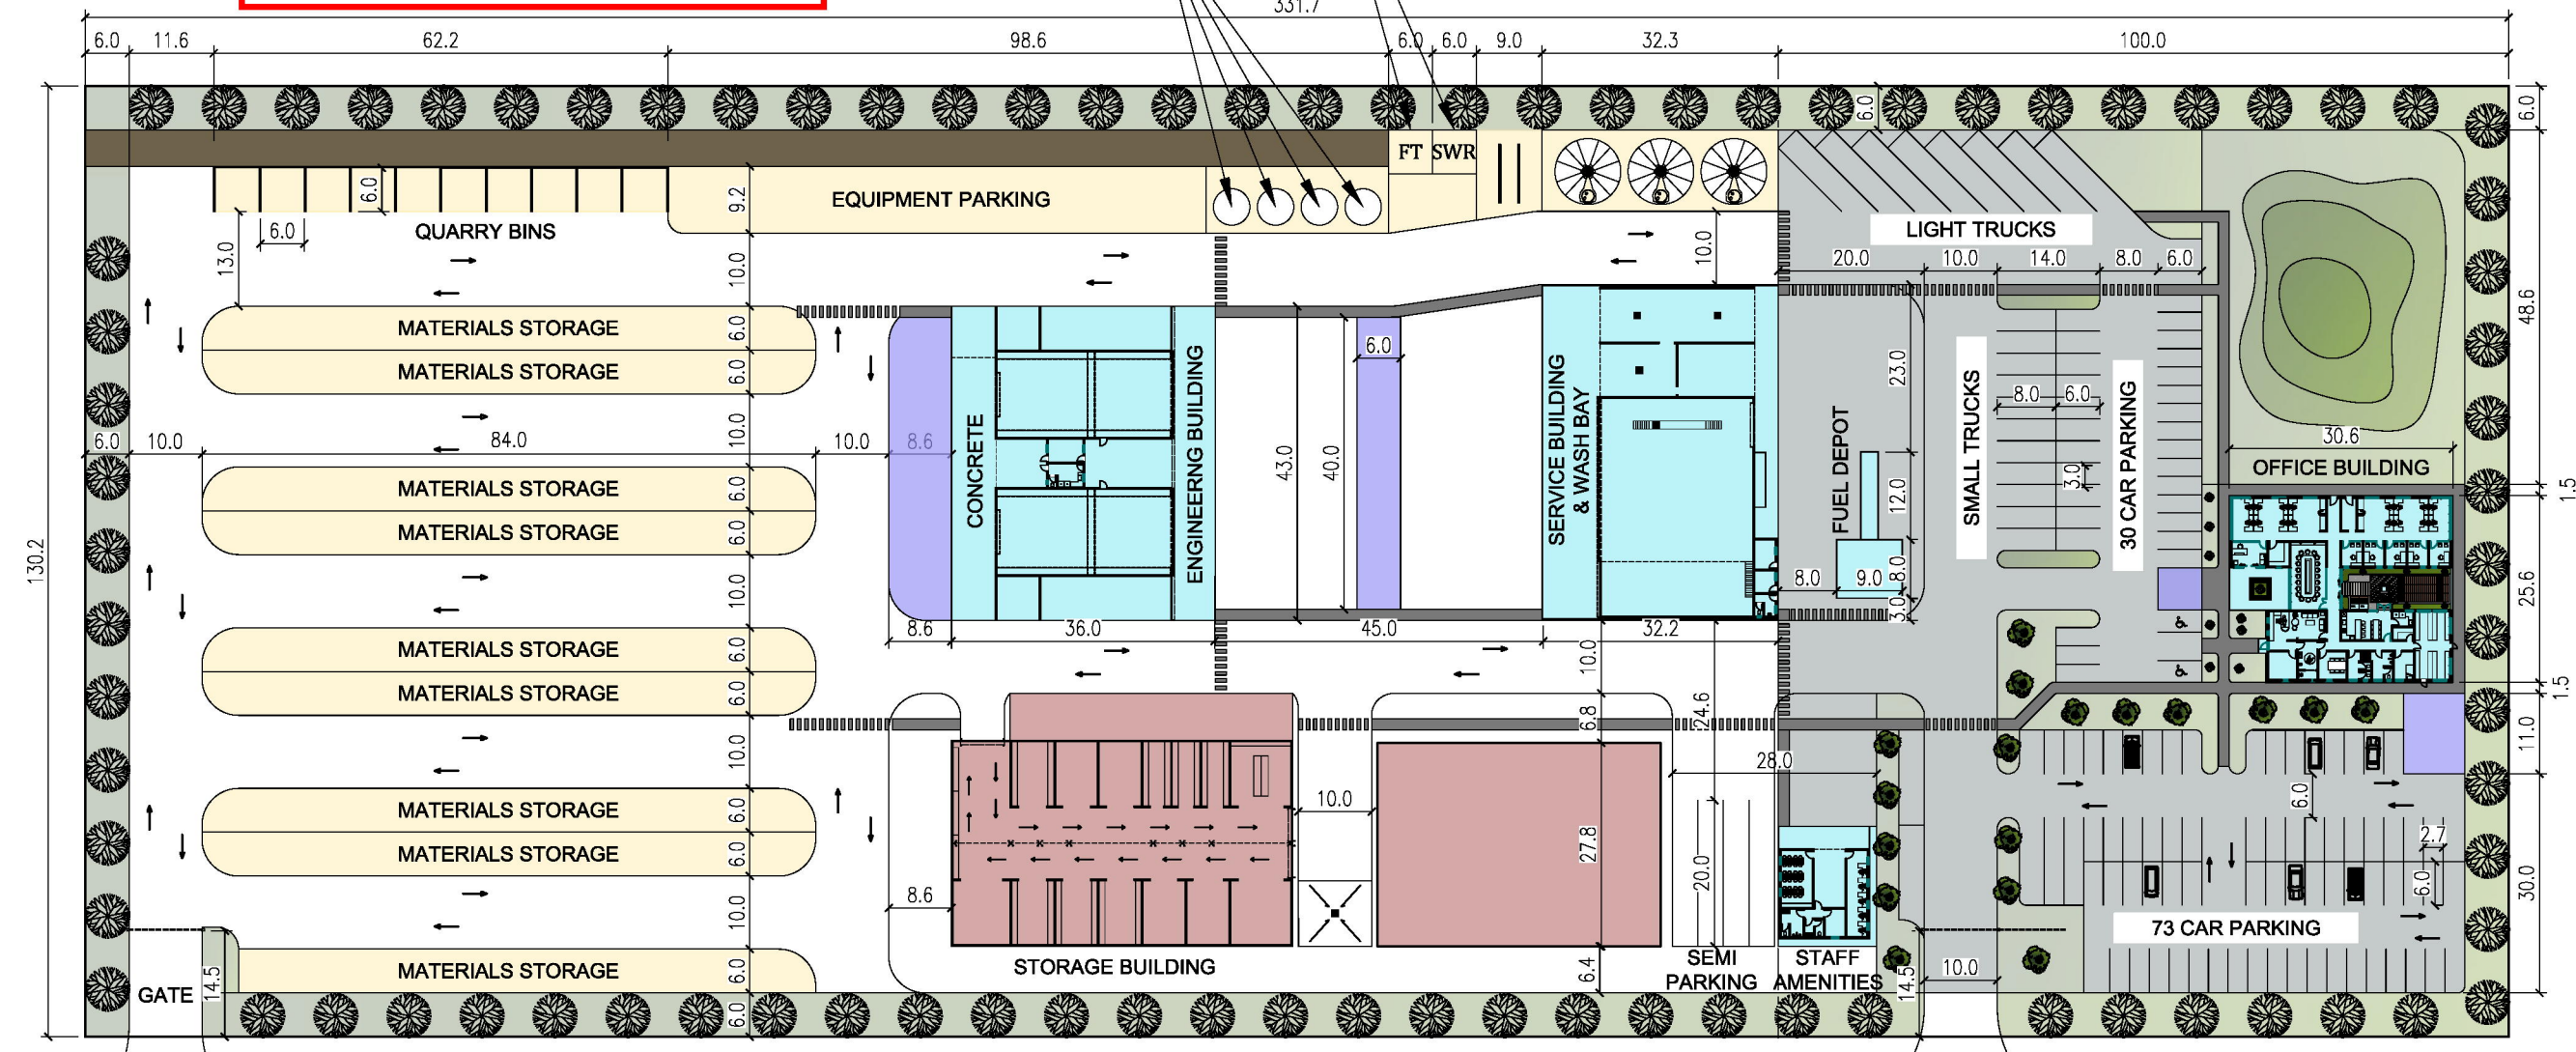


**SITE LAYOUT**  
SCALE: 1:1000

REV	DATE	DESCRIPTION
A	31/10/2025	P01-025_SITE LAYOUT DRAWING

 

DWG NUMBER: P01-025_SITE LAYOUT DRAWING	REV: A
SCALE 1:1000	SHEET: 2 OF 6

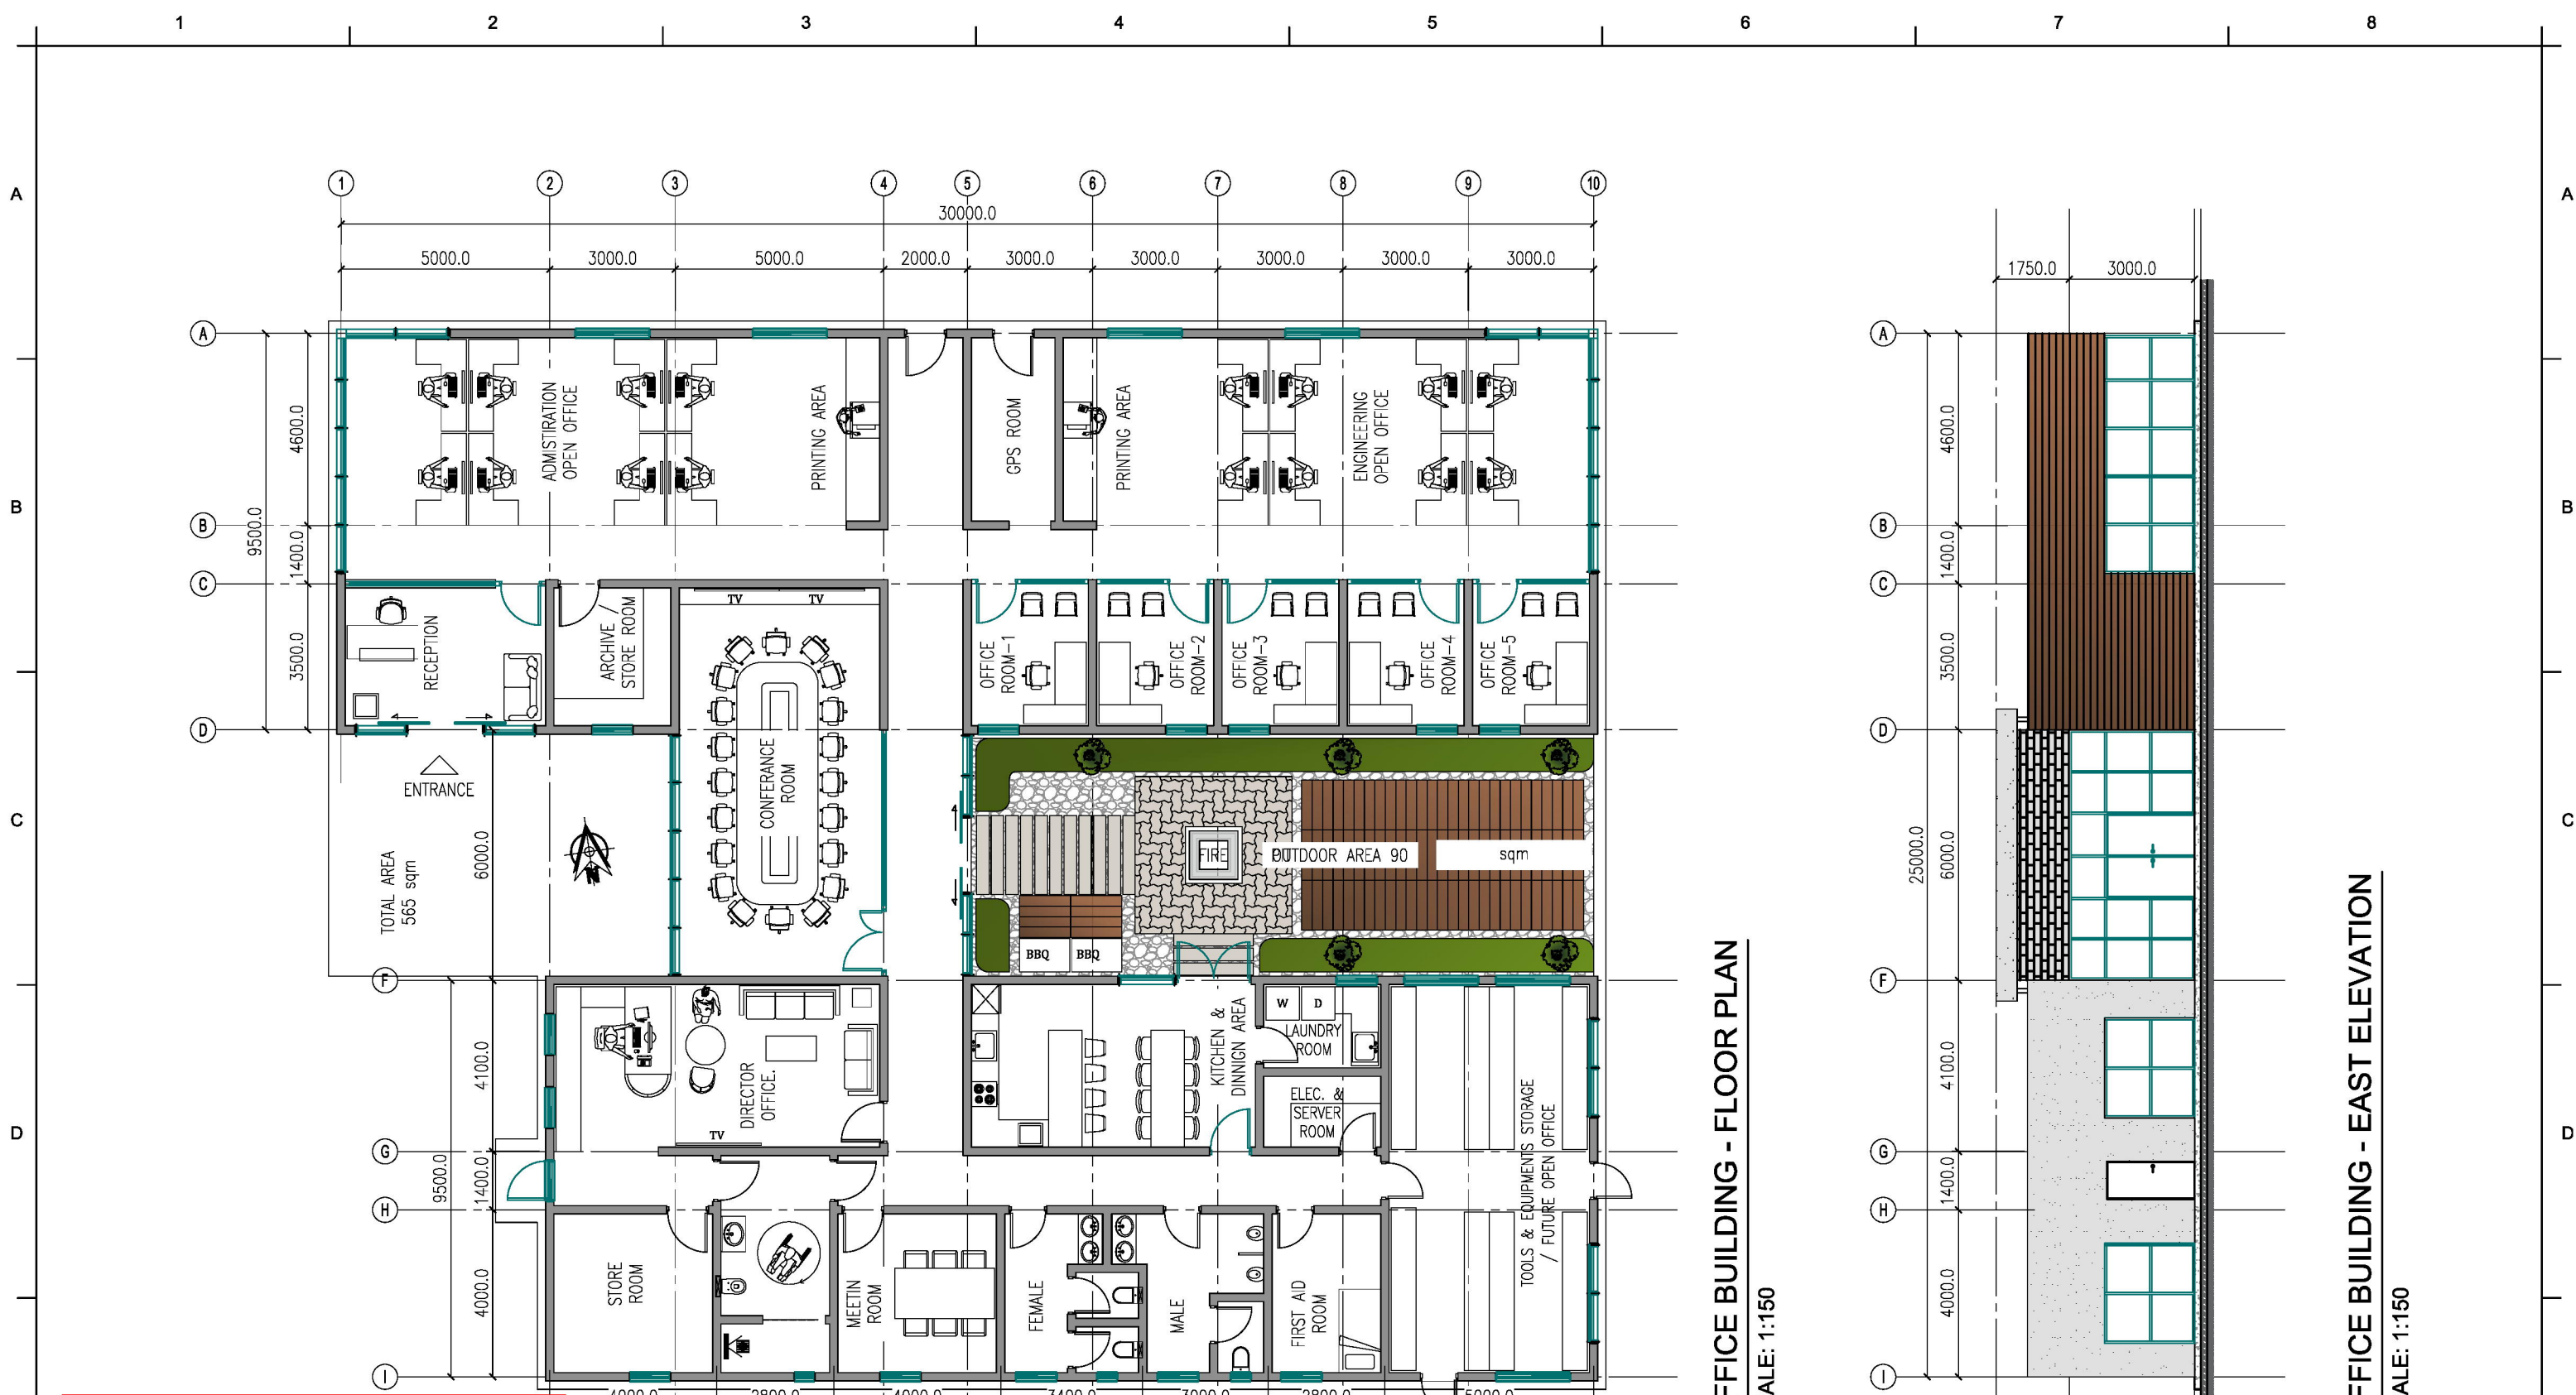

OFFICE BUILDING - FLOOR PLAN  
SCALE: 1:150

OFFICE BUILDING - EAST ELEVATION  
SCALE: 1:150

This document has been copied and made available for the purpose of the planning process as set out in the Planning and Environment Act 1987. The information must not be used for any other purpose.

By taking a copy of this document you acknowledge and agree that you will only use the document for the purpose specified above and that any dissemination, distribution or copying of this document is strictly prohibited.



McINNES NEW OFFICE LAYOUT  
HEYFIELD

DWG NUMBER:	P01-025_OFFICE BUILDING	REV:	A
	SCALE 1:150	SHEET:	3 OF 6


REV	DATE	DESCRIPTION
A	31/10/2025	P01-025_OFFICE BUILDING



This document has been copied and made available for the purpose of the planning process as set out in the Planning and Environment Act 1987. The information must not be used for any other purpose.

By taking a copy of this document you acknowledge and agree that you will only use the document for the purpose specified above and that any dissemination, distribution or copying of this document is strictly prohibited.

**ENGINEERING BUILDING - FLOOR PLAN**  
SCALE: 1:250

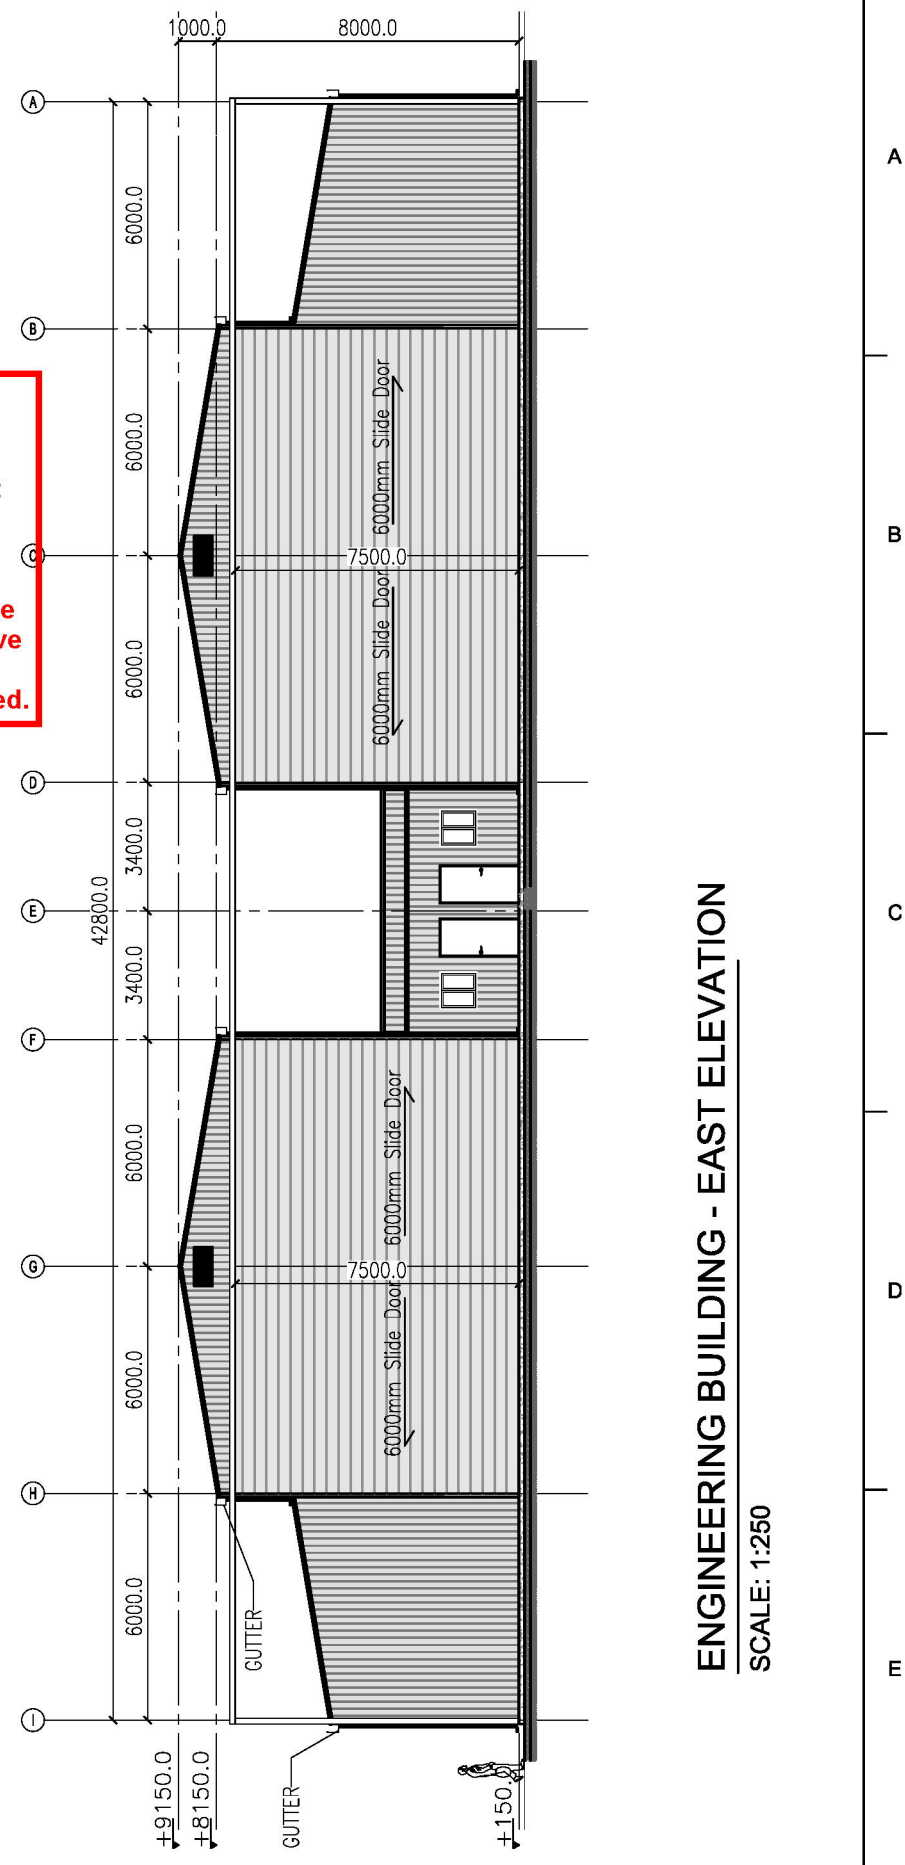


**ENGINEERING BUILDING - EAST ELEVATION**  
SCALE: 1:250

A	31/10/2025	P01-025_ENGINEERING BUILDING
REV	DATE	DESCRIPTION




DWG NUMBER:	P01-025_ENGINEERING BUILDING	REV:	A
SCALE:	1:250	SHEET:	4 OF 6

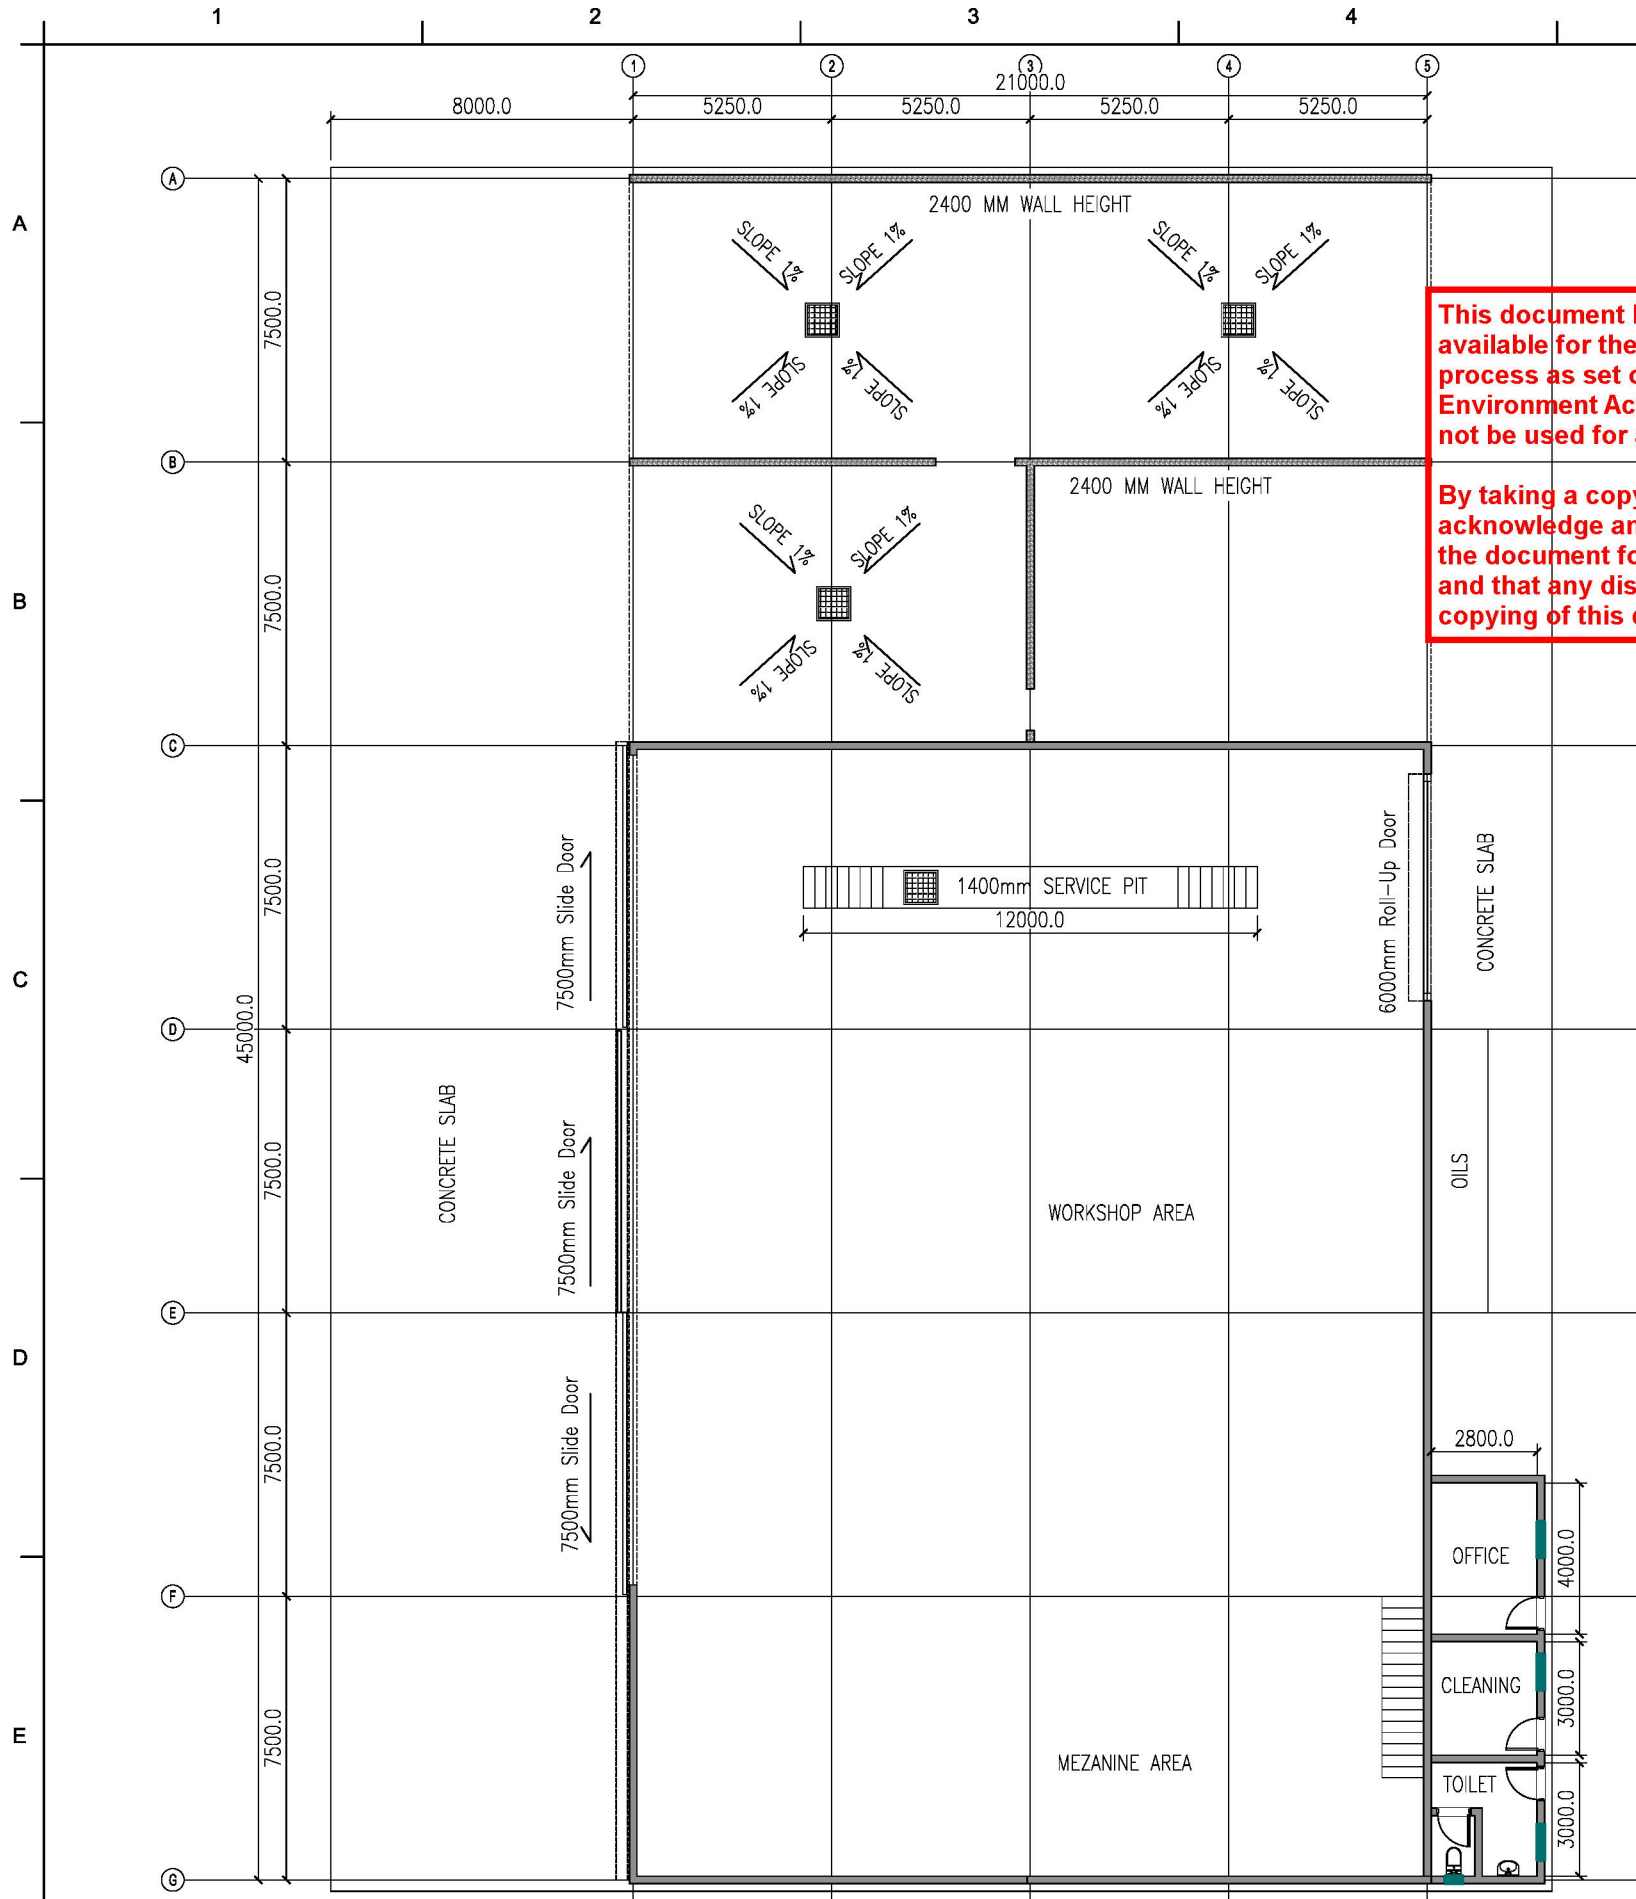

This document has been copied and made available for the purpose of the planning process as set out in the Planning and Environment Act 1987. The information must not be used for any other purpose.

By taking a copy of this document you acknowledge and agree that you will only use the document for the purpose specified above and that any dissemination, distribution or copying of this document is strictly prohibited.

**SERVICE & WASH BAY BUILDING - FLOOR PLAN**  
SCALE: 1:250

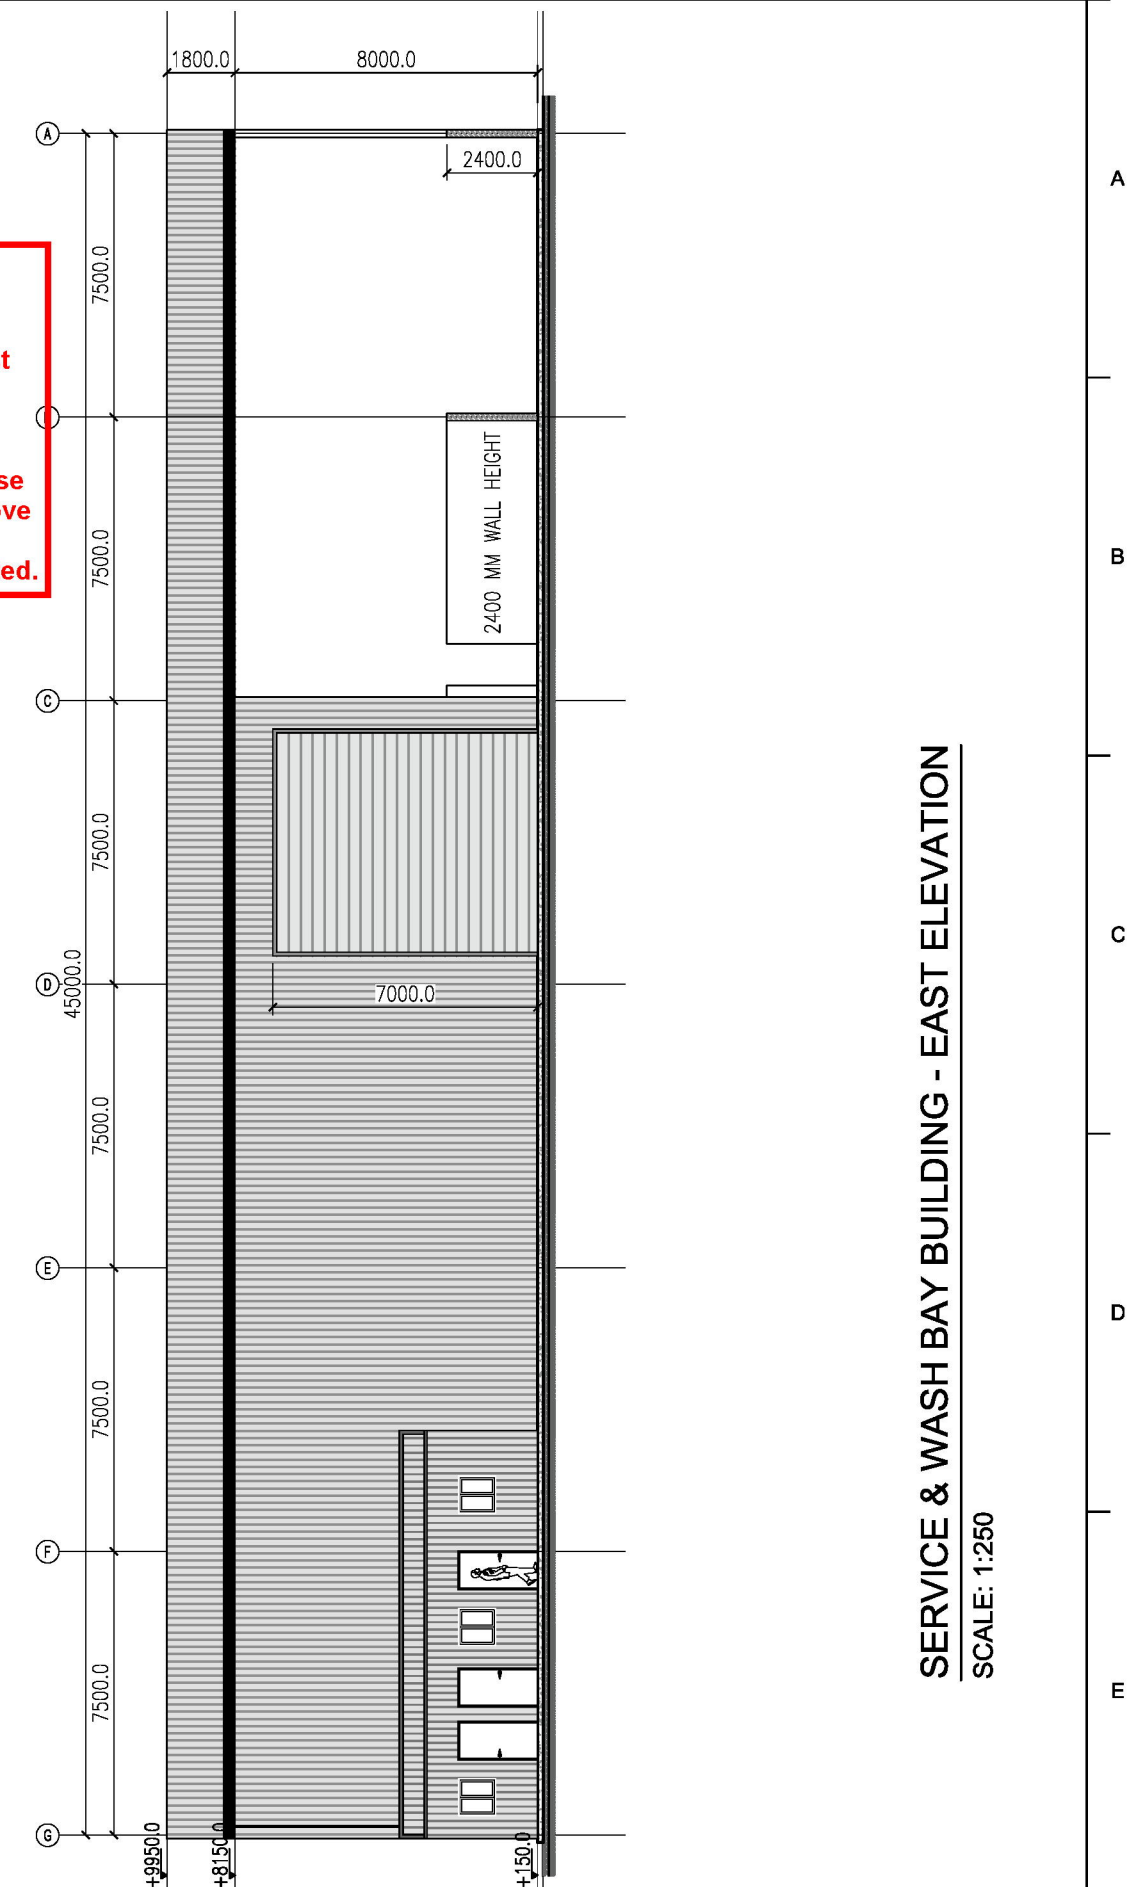

**SERVICE & WASH BAY BUILDING - EAST ELEVATION**  
SCALE: 1:250

REV	DATE	DESCRIPTION
A	31/10/2025	P01-025_SERVICE & WASH BAY BUILDING BUILDING




DWG NUMBER:  
P01-025\_SERVICE & WASH BAY BUILDING

SCALE 1:250


REV:  
A  
SHEET:  
5 OF 6

This document has been copied and made available for the purpose of the planning process as set out in the Planning and Environment Act 1987. The information must not be used for any other purpose.


By taking a copy of this document you acknowledge and agree that you will only use the document for the purpose specified above and that any dissemination, distribution or copying of this document is strictly prohibited.

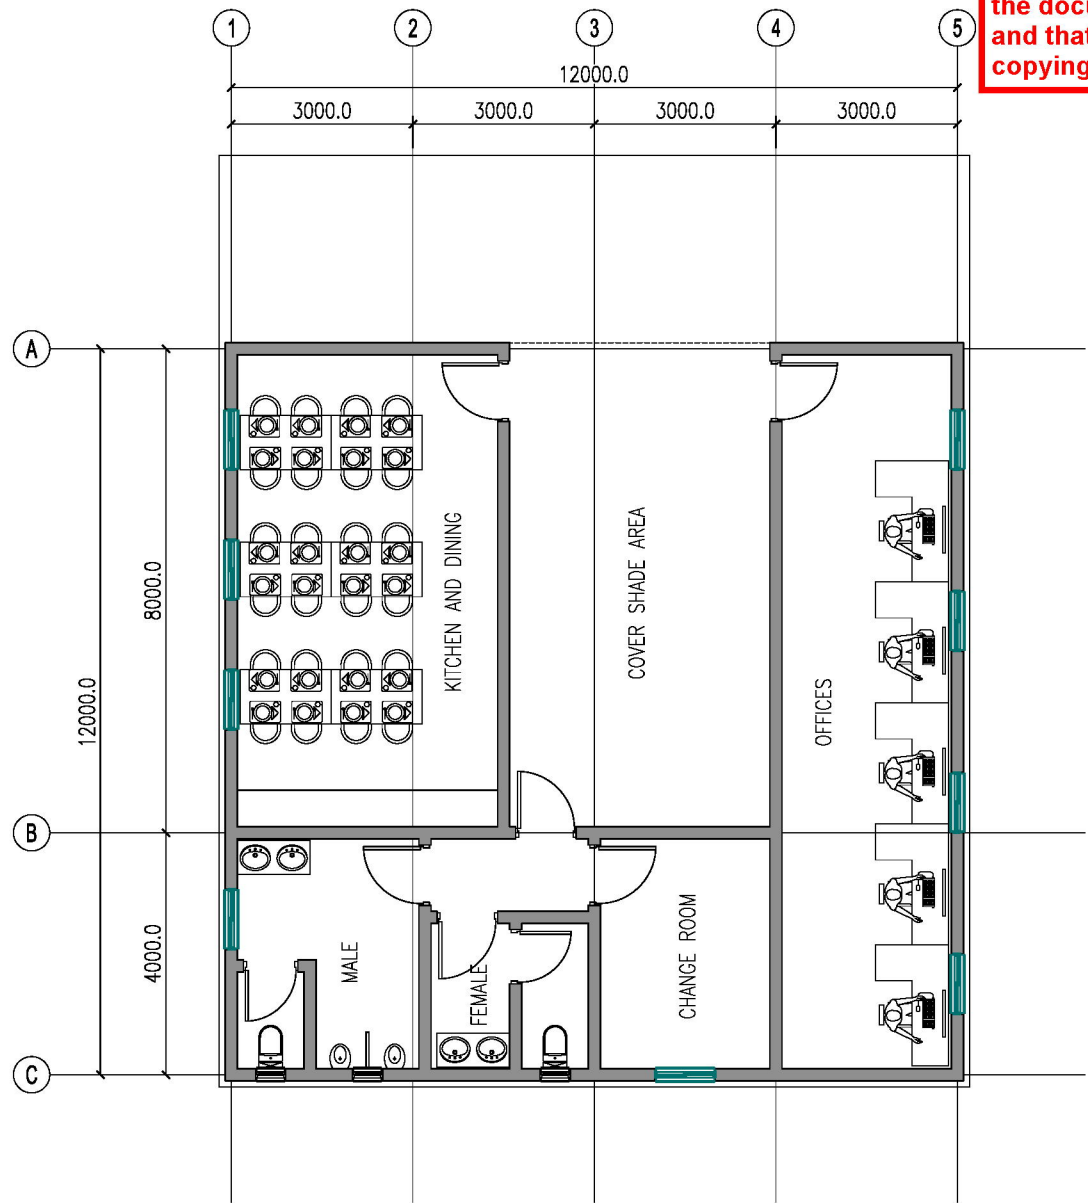

**STAFF BUILDING - FLOOR PLAN**  
SCALE: 1:125

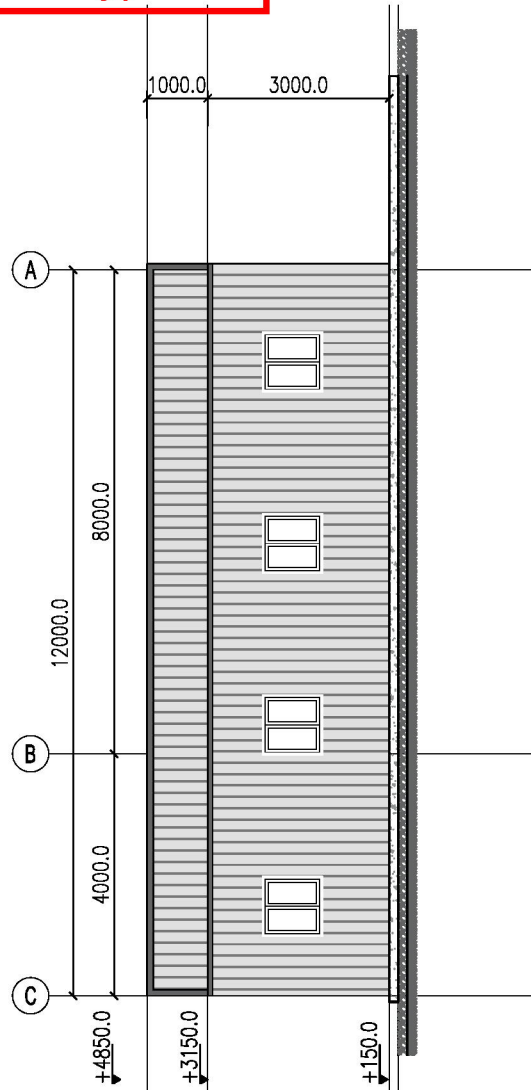

**STAFF BUILDING - EAST ELEVATION**  
SCALE: 1:125

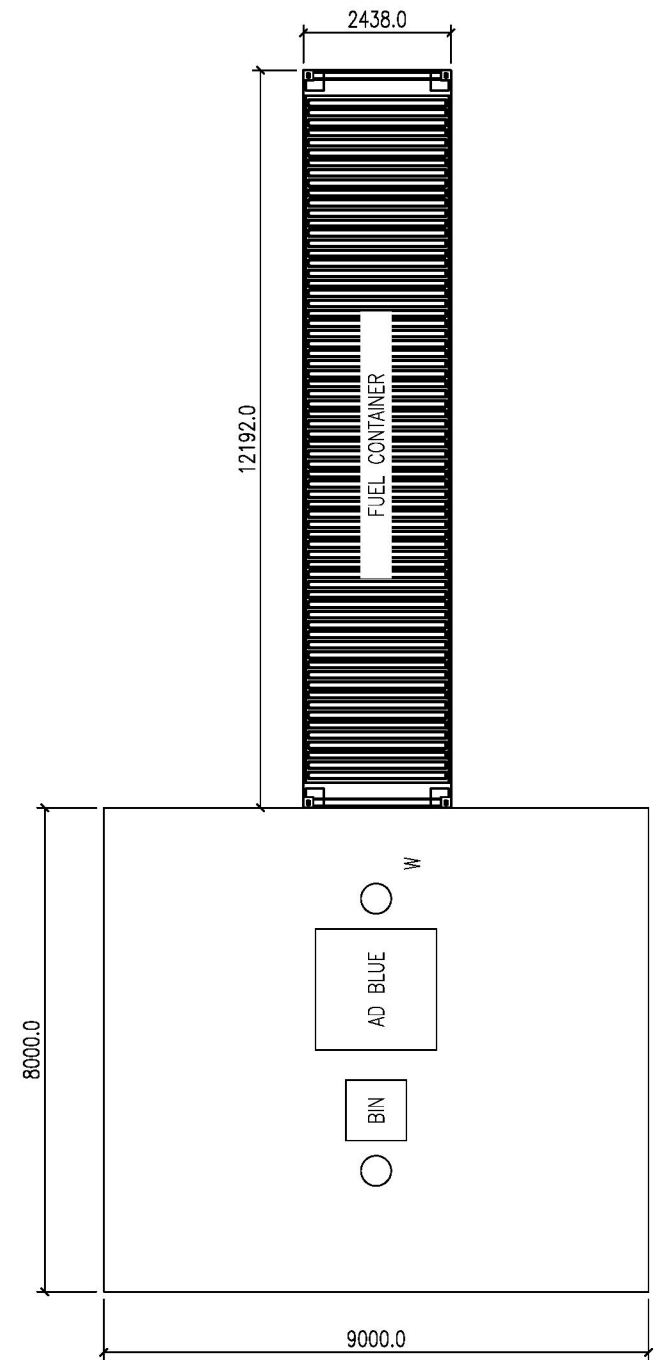

**FUEL DEPOT**  
SCALE: 1:125

REV	DATE	DESCRIPTION
A	31/10/2025	P01-025_STAFF BUILDING & FUEL DEPOT



DWG NUMBER: P01-025_STAFF BUILDING & FUEL DEPOT	REV: A
SCALE 1:125	SHEET: 6 OF 6