


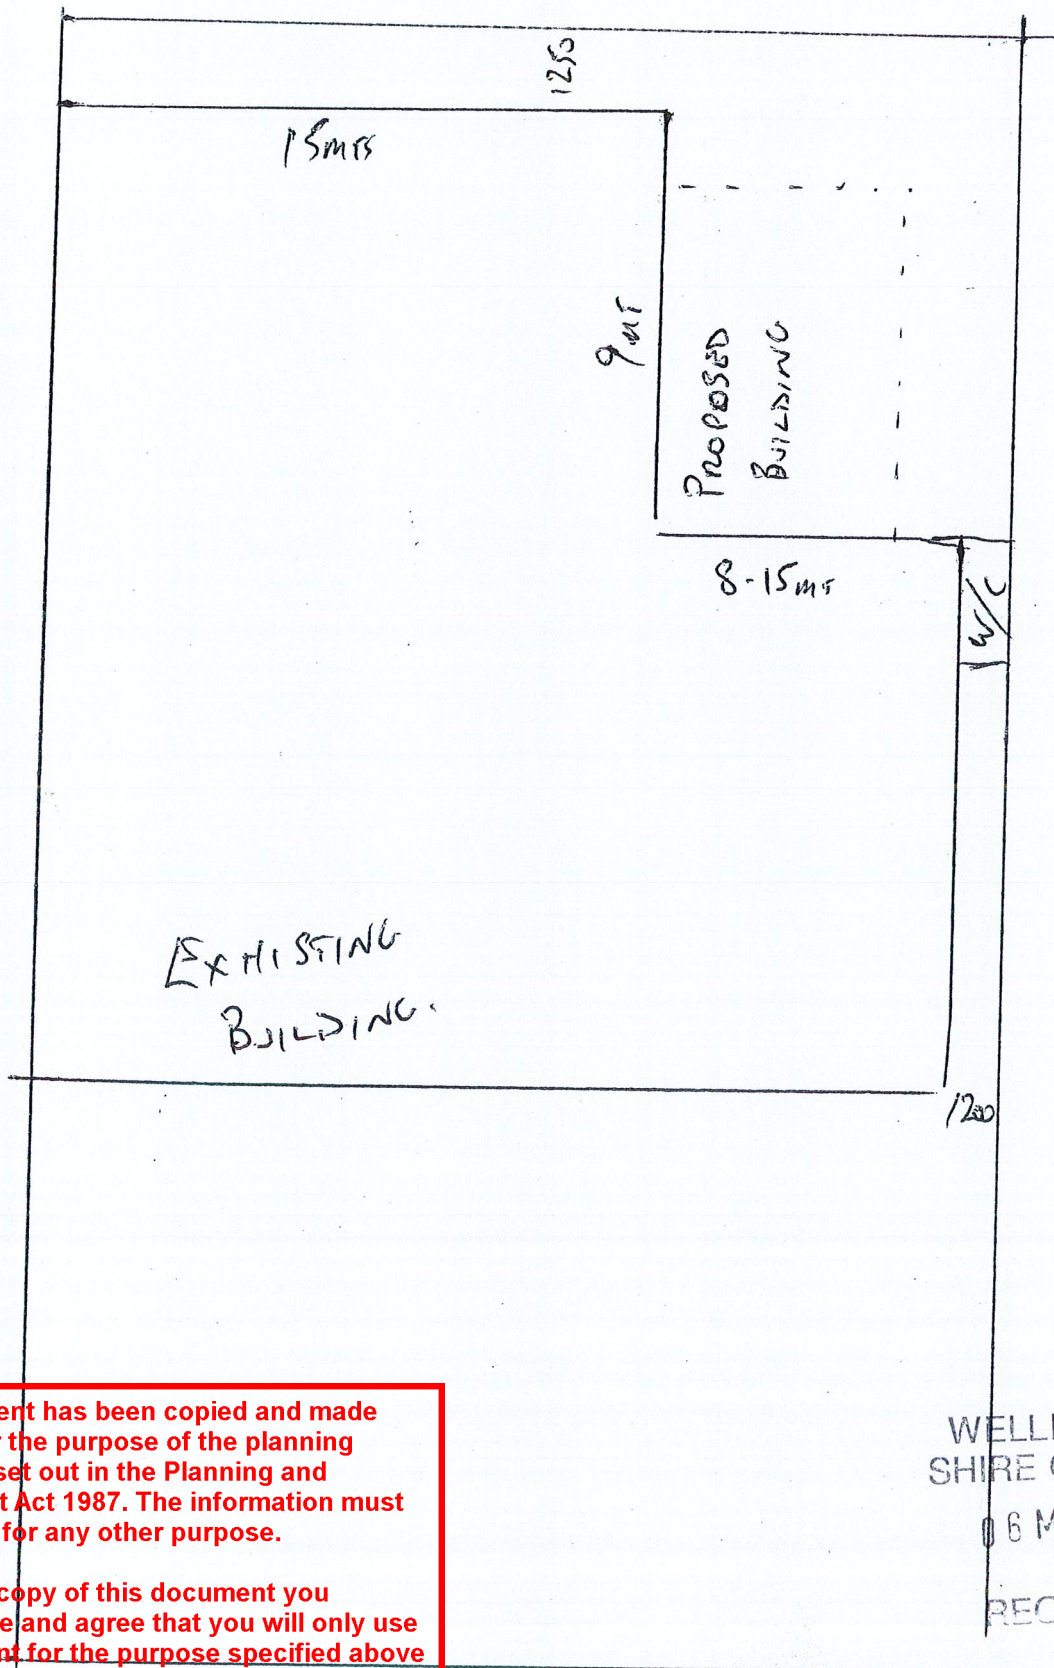

This document has been copied and made available for the purpose of the planning process as set out in the Planning and Environment Act 1987. The information must not be used for any other purpose.

By taking a copy of this document you acknowledge and agree that you will only use the document for the purpose specified above and that any dissemination, distribution or copying of this document is strictly prohibited.

WELLINGTON
SHIRE COUNCIL
6 MAY 25
RECEIVED

LAWLER ST.

MEMBER SCHEDULE

- CI - PORTAL COLUMN 100x50x4.0 RHS 6450
- RI - PORTAL RICE 100x50x4.0 RHS 6450
- WPC1 - WINDPORTAL COLUMN 100x50x4.0 RHS 6450
- WPH1 - WINDPORTAL BEAMER 100x50x4.0 RHS 6450
- MI - BEAMER 100x50x4.0 RHS 6450
- RB1 - ROOF RIBS 20x12 GRADE 300
- WB1 - WALL RIBS 20x12 GRADE 300



FOOTING SCHEDULE

- MIN ALLOWABLE BEARING PRESSURE = 100kpa
- WITH SLAB
- F1 6450 x 400 DEEP 100 MASS CONCRETE
- F2 6450 x 400 DEEP 100 MASS CONCRETE
- F3 6450 x 400 DEEP 100 MASS CONCRETE
- ANY FILL ABOVE CLAY MUST BE WELL COMPACTED

- WITHOUT SLAB
- F1 6450 x 800 DEEP 100 MASS CONCRETE
- F2 6450 x 800 DEEP 100 MASS CONCRETE
- F3 6450 x 800 DEEP 100 MASS CONCRETE
- ANY FILL ABOVE CLAY MUST BE WELL COMPACTED

NOTE:
OWNER TO SPECIFY WHICH FOOTING SIZE IS TO BE USED PRIOR TO PERMIT APPLICATION

FOR SETTING OUT FOOTINGS
REFER TO SAFETY STEEL STRUCTURES SHOP DRAWINGS




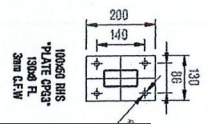
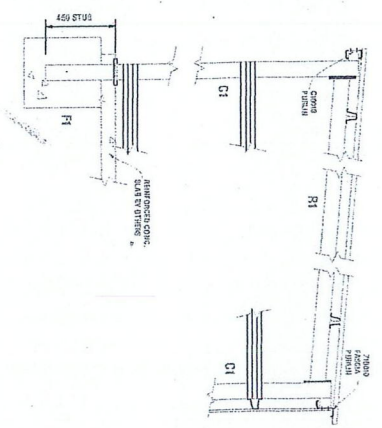


This document has been copied and made available for the purpose of the planning process as set out in the Planning and Environment Act 1987. The information must not be used for any other purpose.


By taking a copy of this document you acknowledge and agree that you will only use the document for the purpose specified above and that any dissemination, distribution or copying of this document is strictly prohibited.

WELLINGTON SHIRE COUNCIL
06 MAY 25
RECEIVED

FOR SETTING OUT & CONSTRUCTING FOOTINGS REFER TO SAFETY STEEL STRUCTURES SHOP DRAWINGS

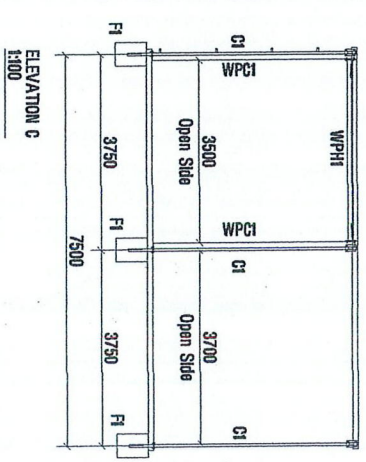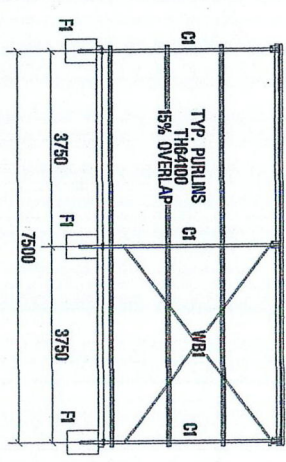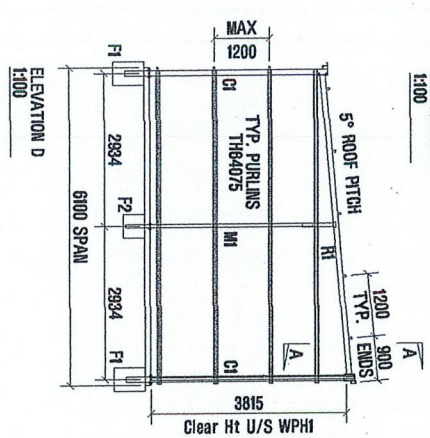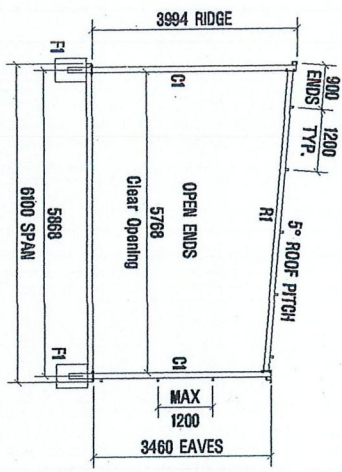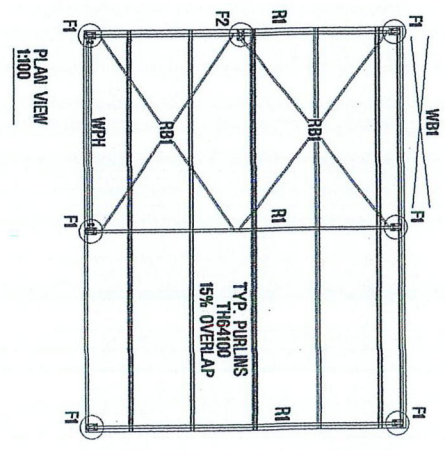

WIND PORTAL DETAIL

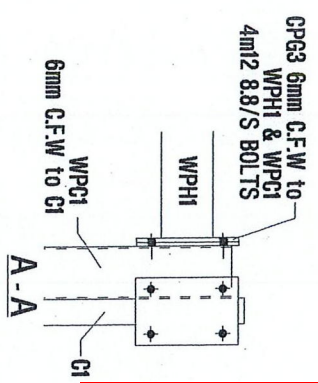

Rev		By	Date	Description
REVISIONS				
Date: 28.03.2025 Project: PROPOSED CLASS 10A SHED Site: 51 LAWREN STREET, YARRAM 3871 Scale: 1:100 Print Date: 08.04.2025				
Date: 28.03.2025 Project: PROPOSED CLASS 10A SHED Site: 51 LAWREN STREET, YARRAM 3871 Scale: 1:100		Drawing No: 0008-4850 Title: FRAMING PLAN Scale: 1:100		
Date: 28.03.2025 Project: PROPOSED CLASS 10A SHED Site: 51 LAWREN STREET, YARRAM 3871 Scale: 1:100		Drawing No: 0008-4850 Title: FRAMING PLAN Scale: 1:100		

8/4/2025