


This document has been copied and made available for the purpose of the planning process as set out in the Planning and Environment Act 1987. The information must not be used for any other purpose.

By taking a copy of this document you acknowledge and agree that you will only use the document for the purpose specified above and that any dissemination, distribution or copying of this document is strictly prohibited.

MOONRISE ROAD

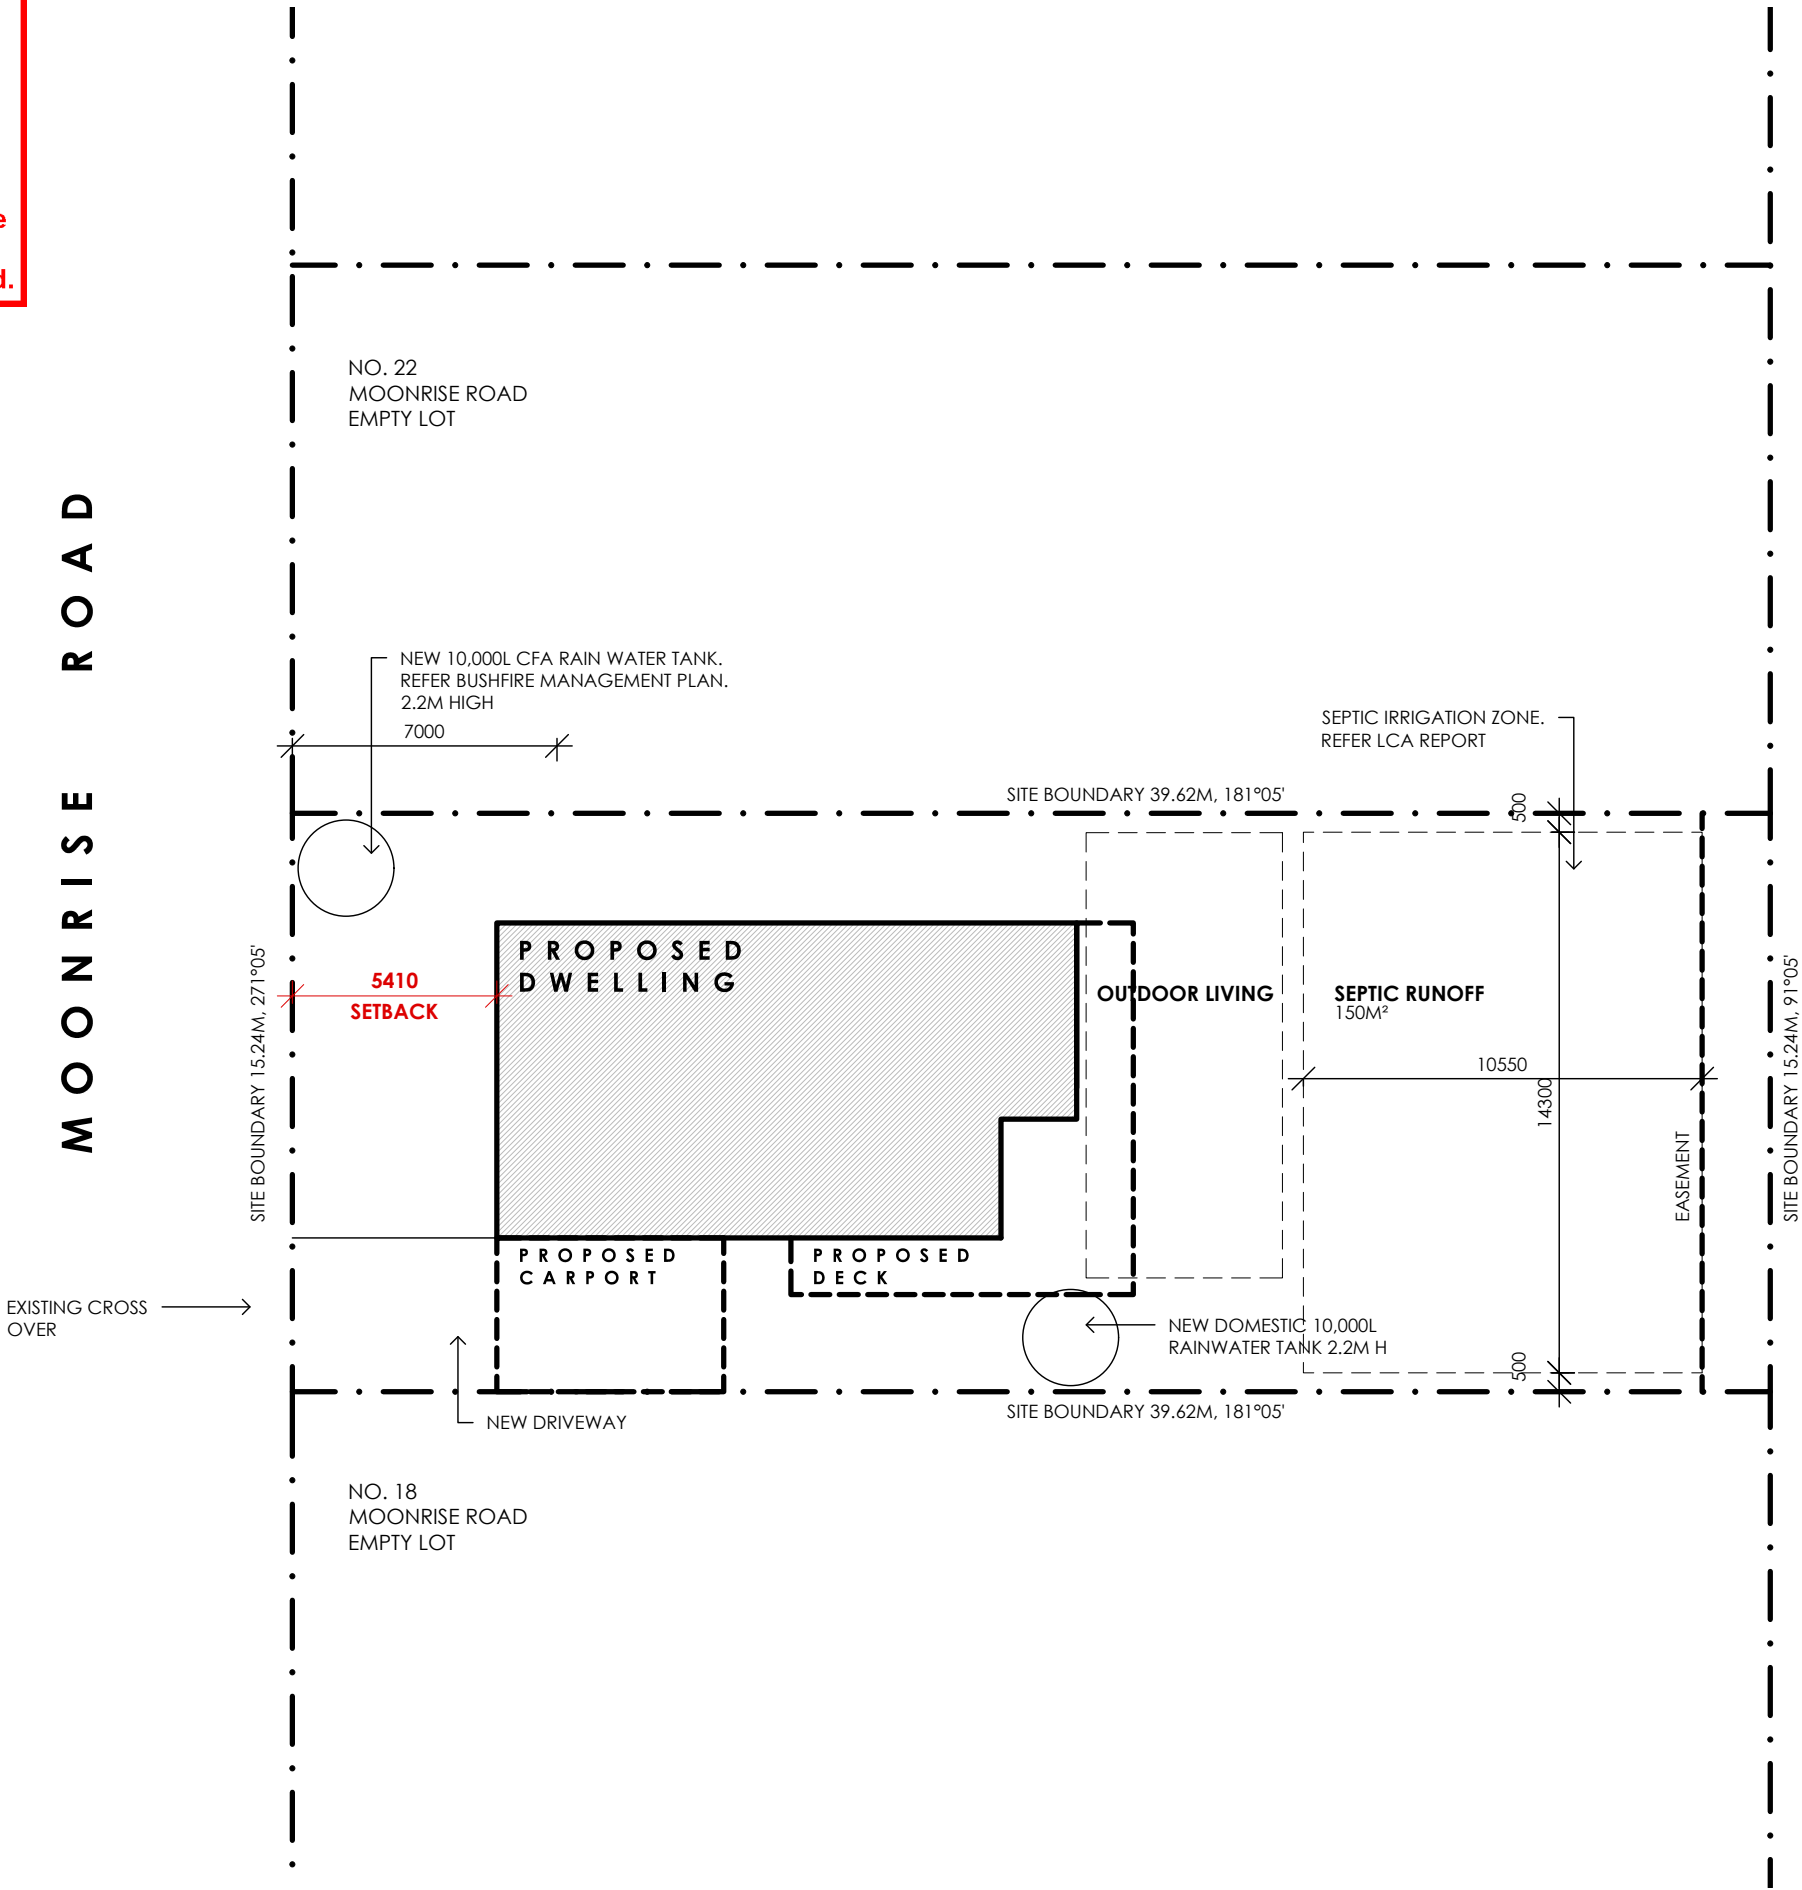

DEVELOPMENT SUMMARY		
TYPE	M²	%
TOTAL SITE	598	
PROPOSED GF	121	
PROPOSED CARPORT	24	
PROPOSED FF	121	
PROPOSED FF DECK	31	
SITE COVERAGE		
PROPOSED	176	29.4%
SITE PERMEABILITY	402	67.2%
SITE GARDEN AREA	402	67.2%

PLANNING

ISSUE AMENDMENT DATE

PROJECT
20 MOONRISE ROAD, GOLDEN BEACH


DRAWING
PROPOSED SITE PLAN

DATE
MAY 26

PROJECT
2611


PREPARED BY

DRAWING No. SCALE @ A3 ISSUE
TP00 1:200 @ A3

 

This document has been copied and made available for the purpose of the planning process as set out in the Planning and Environment Act 1987. The information must not be used for any other purpose.

By taking a copy of this document you acknowledge and agree that you will only use the document for the purpose specified above and that any dissemination, distribution or copying of this document is strictly prohibited.

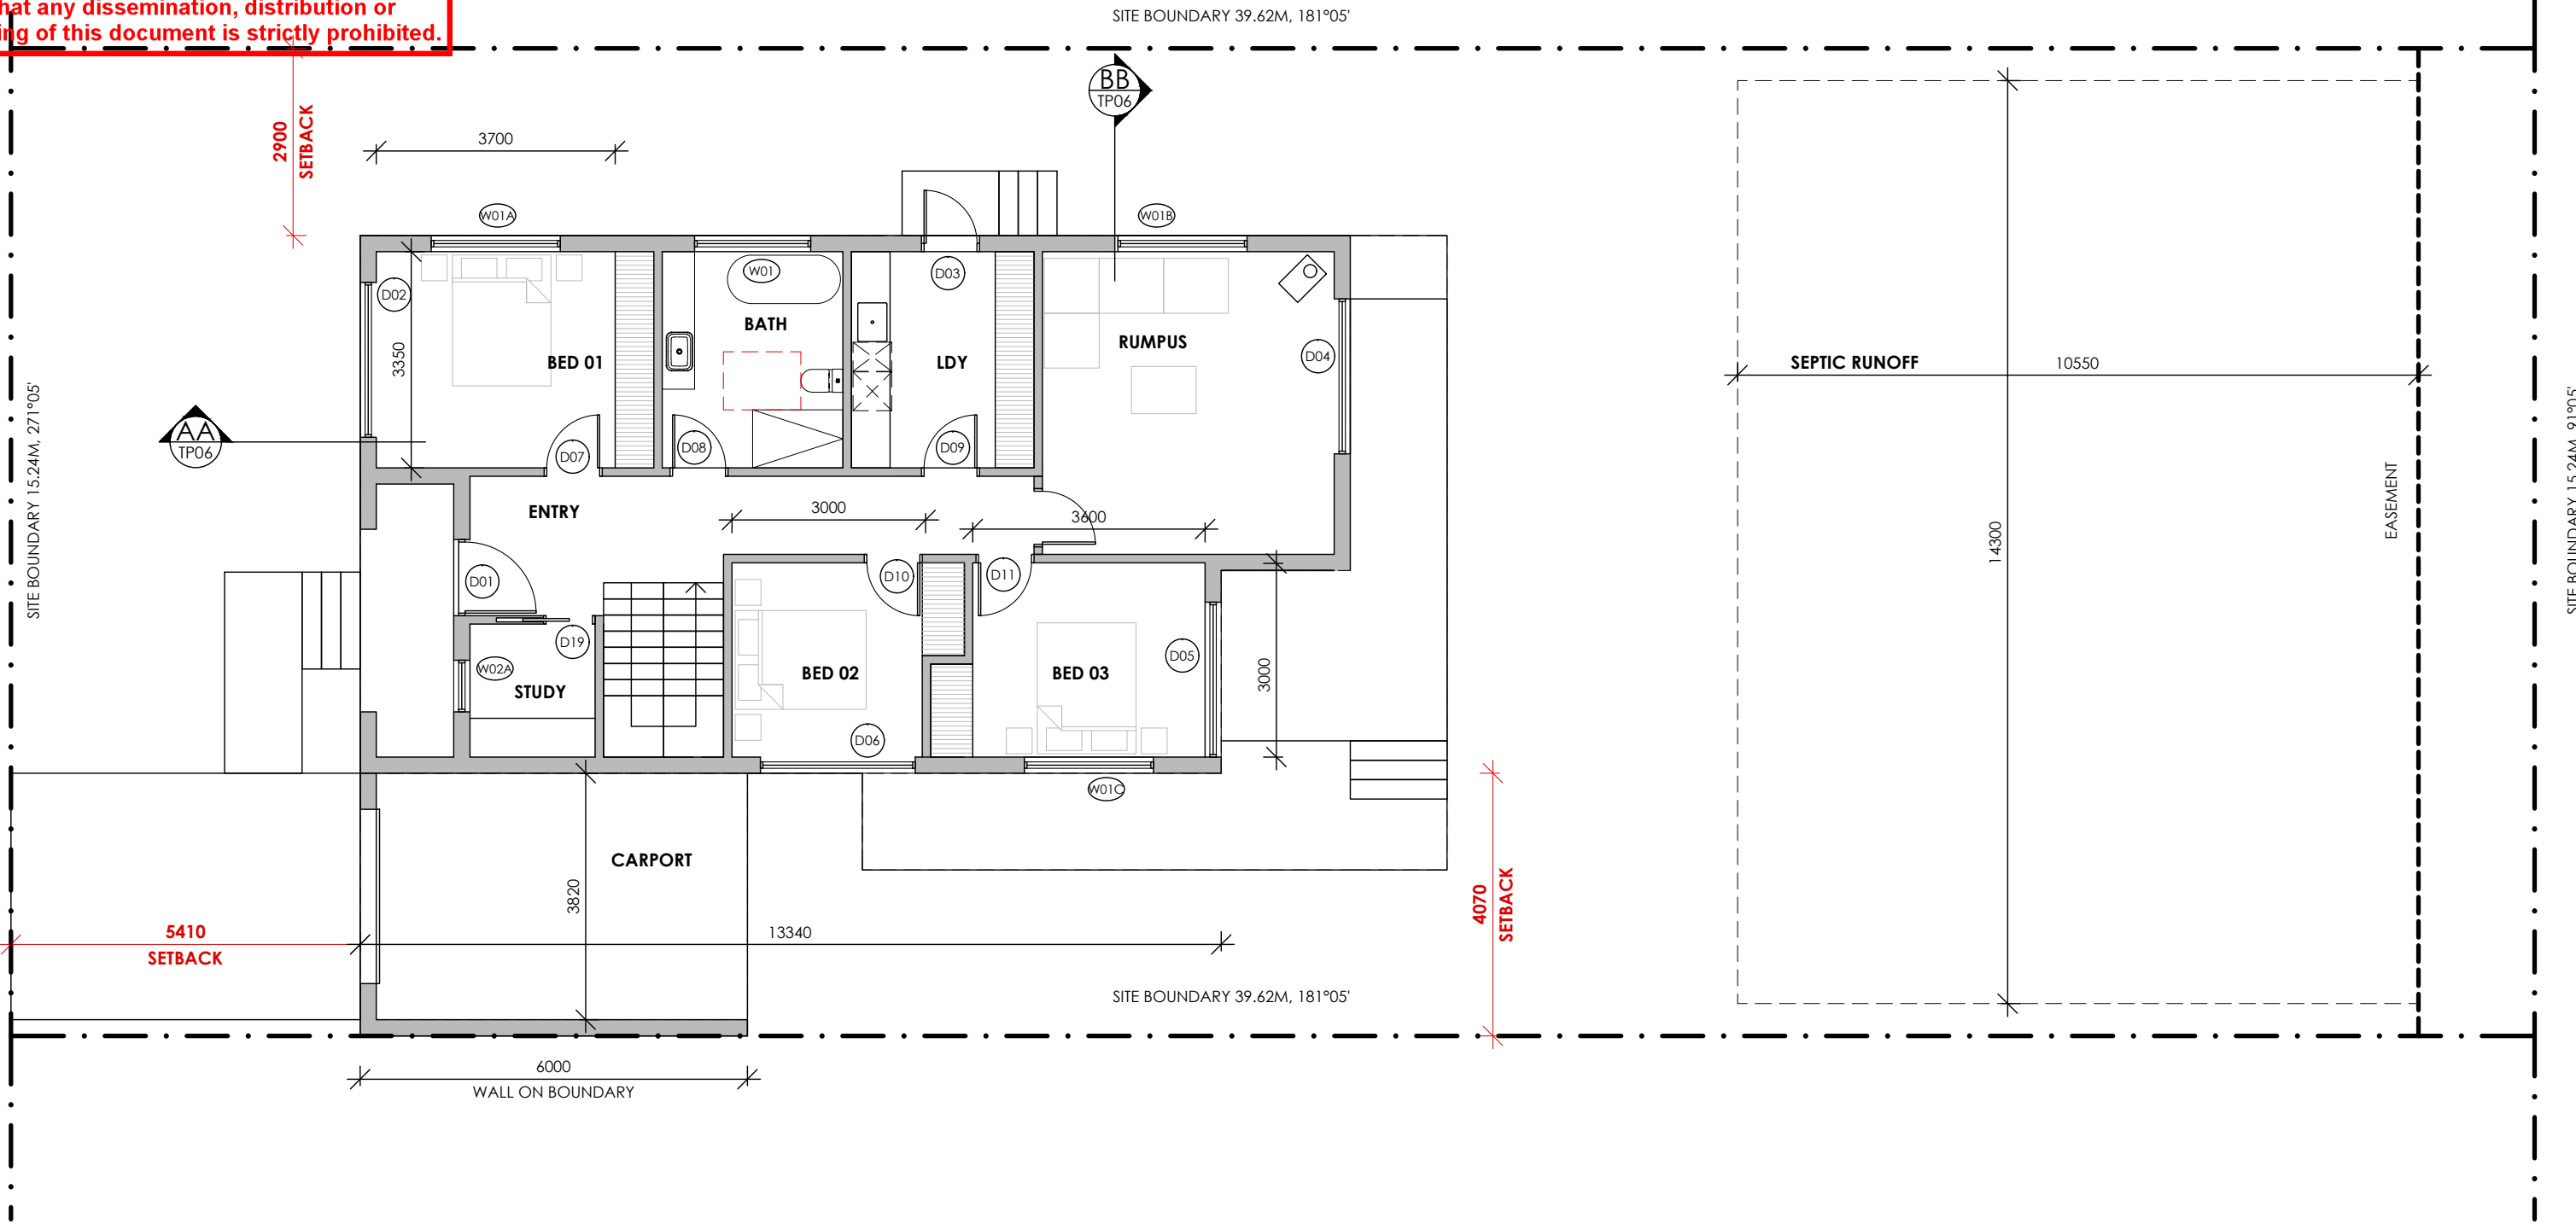

PLANNING

ISSUE	AMENDMENT	DATE
-------	-----------	------

PROJECT
20 MOONRISE ROAD, GOLDEN BEACH

DRAWING
PROPOSED GROUND FLOOR PLAN

DATE
MAY 26


PROJECT
2611

PREPARED BY

DRAWING No.
TP01


SCALE @ A3
1:100 @ A3

ISSUE

 

This document has been copied and made available for the purpose of the planning process as set out in the Planning and Environment Act 1987. The information must not be used for any other purpose.

By taking a copy of this document you acknowledge and agree that you will only use the document for the purpose specified above and that any dissemination, distribution or copying of this document is strictly prohibited.

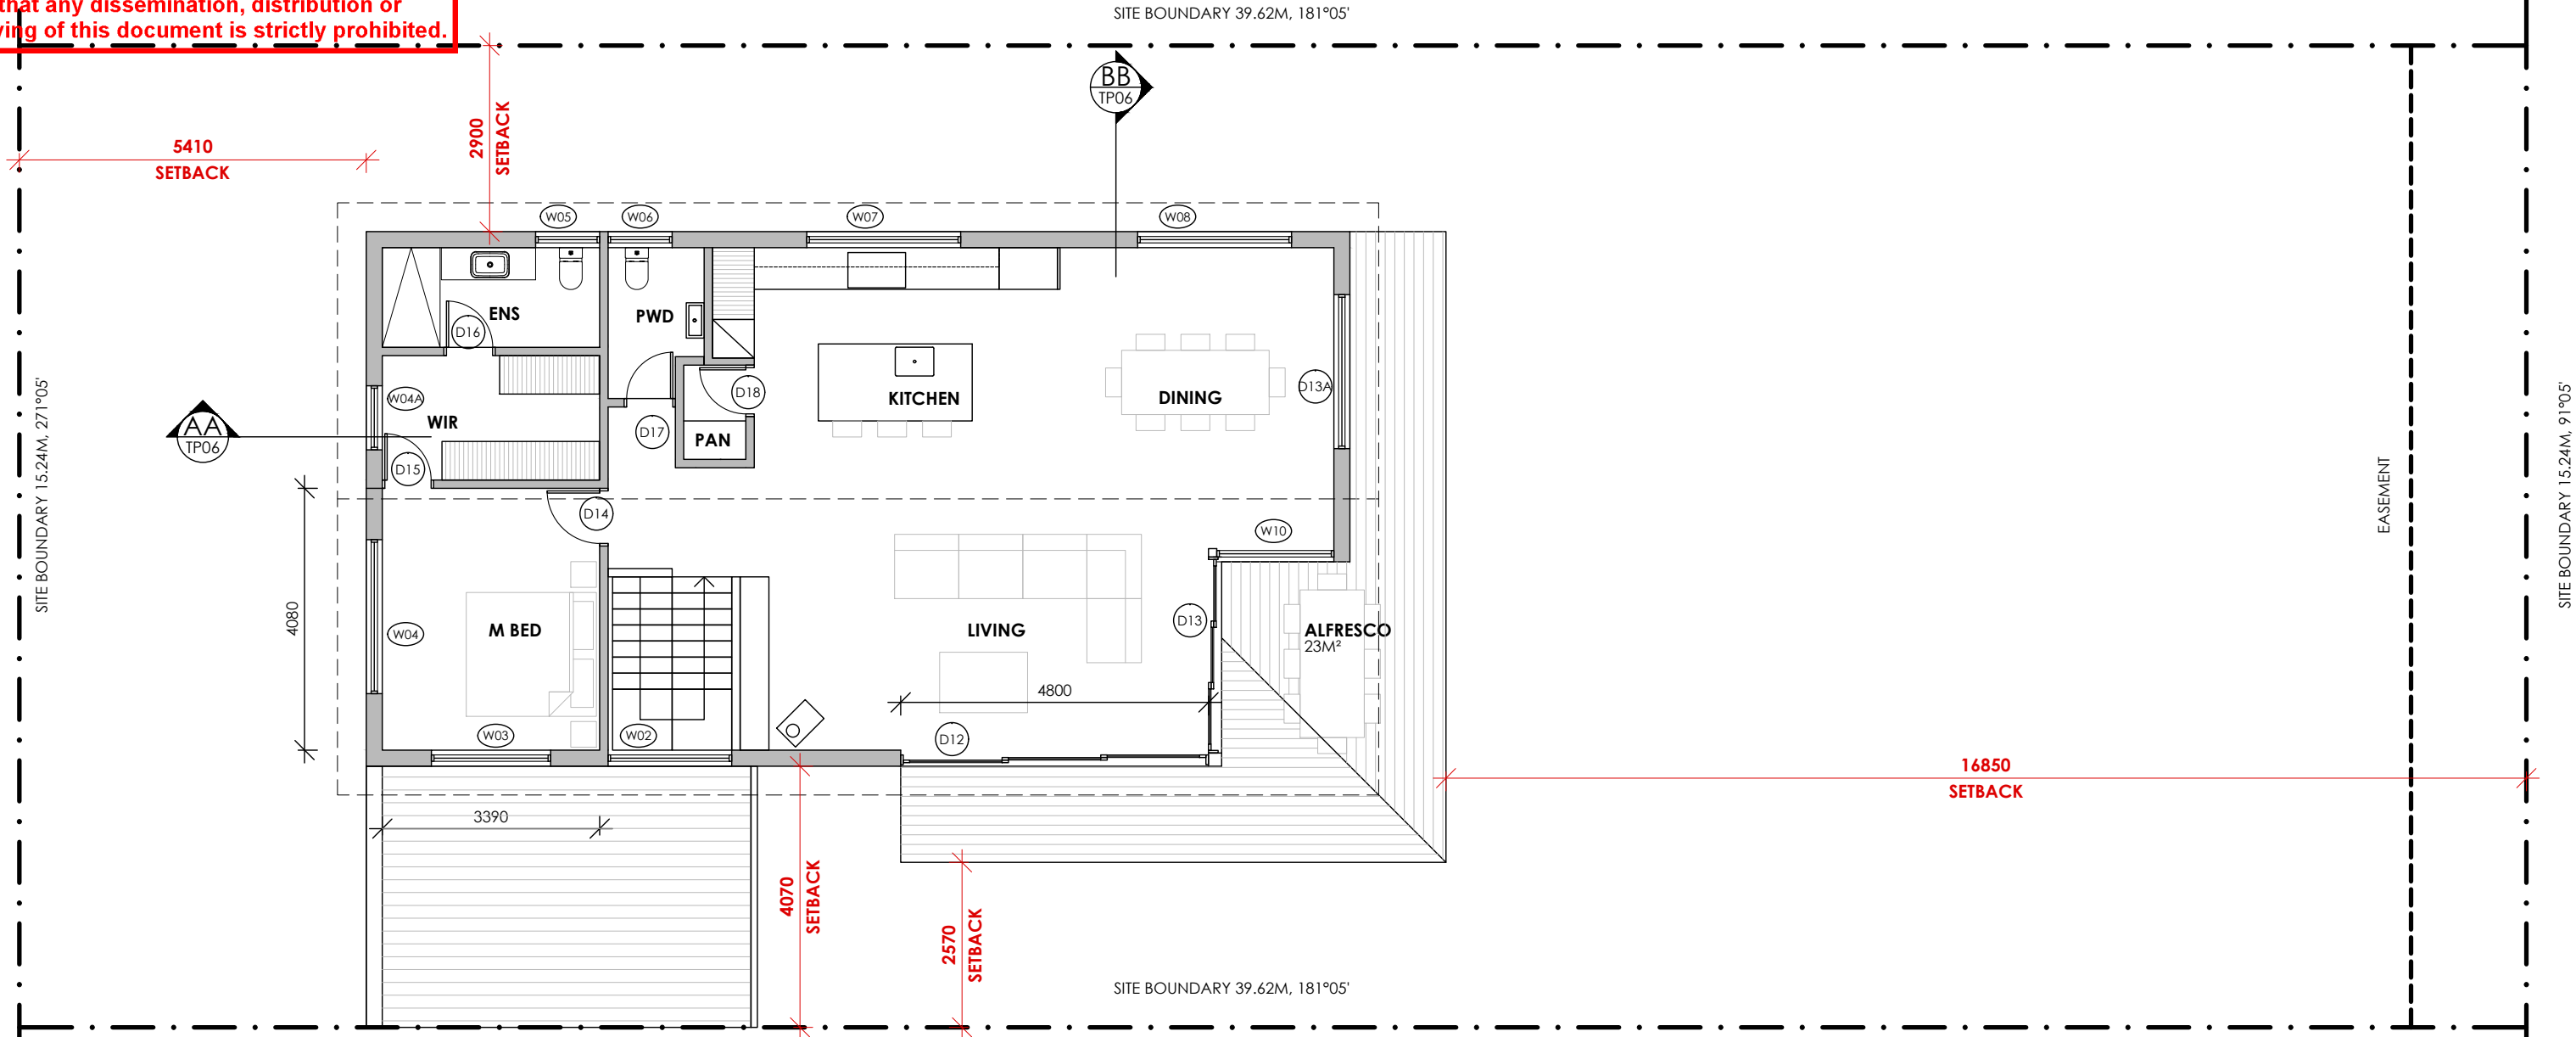

PLANNING

ISSUE	AMENDMENT	DATE
-------	-----------	------


PROJECT
20 MOONRISE ROAD, GOLDEN BEACH

DRAWING
PROPOSED FIRST FLOOR PLAN

DATE
MAY 26


PROJECT
2611

DRAWING No. TP02
SCALE @ A3 1:100 @ A3
ISSUE

 

This document has been copied and made available for the purpose of the planning process as set out in the Planning and Environment Act 1987. The information must not be used for any other purpose.

By taking a copy of this document you acknowledge and agree that you will only use the document for the purpose specified above and that any dissemination, distribution or copying of this document is strictly prohibited.

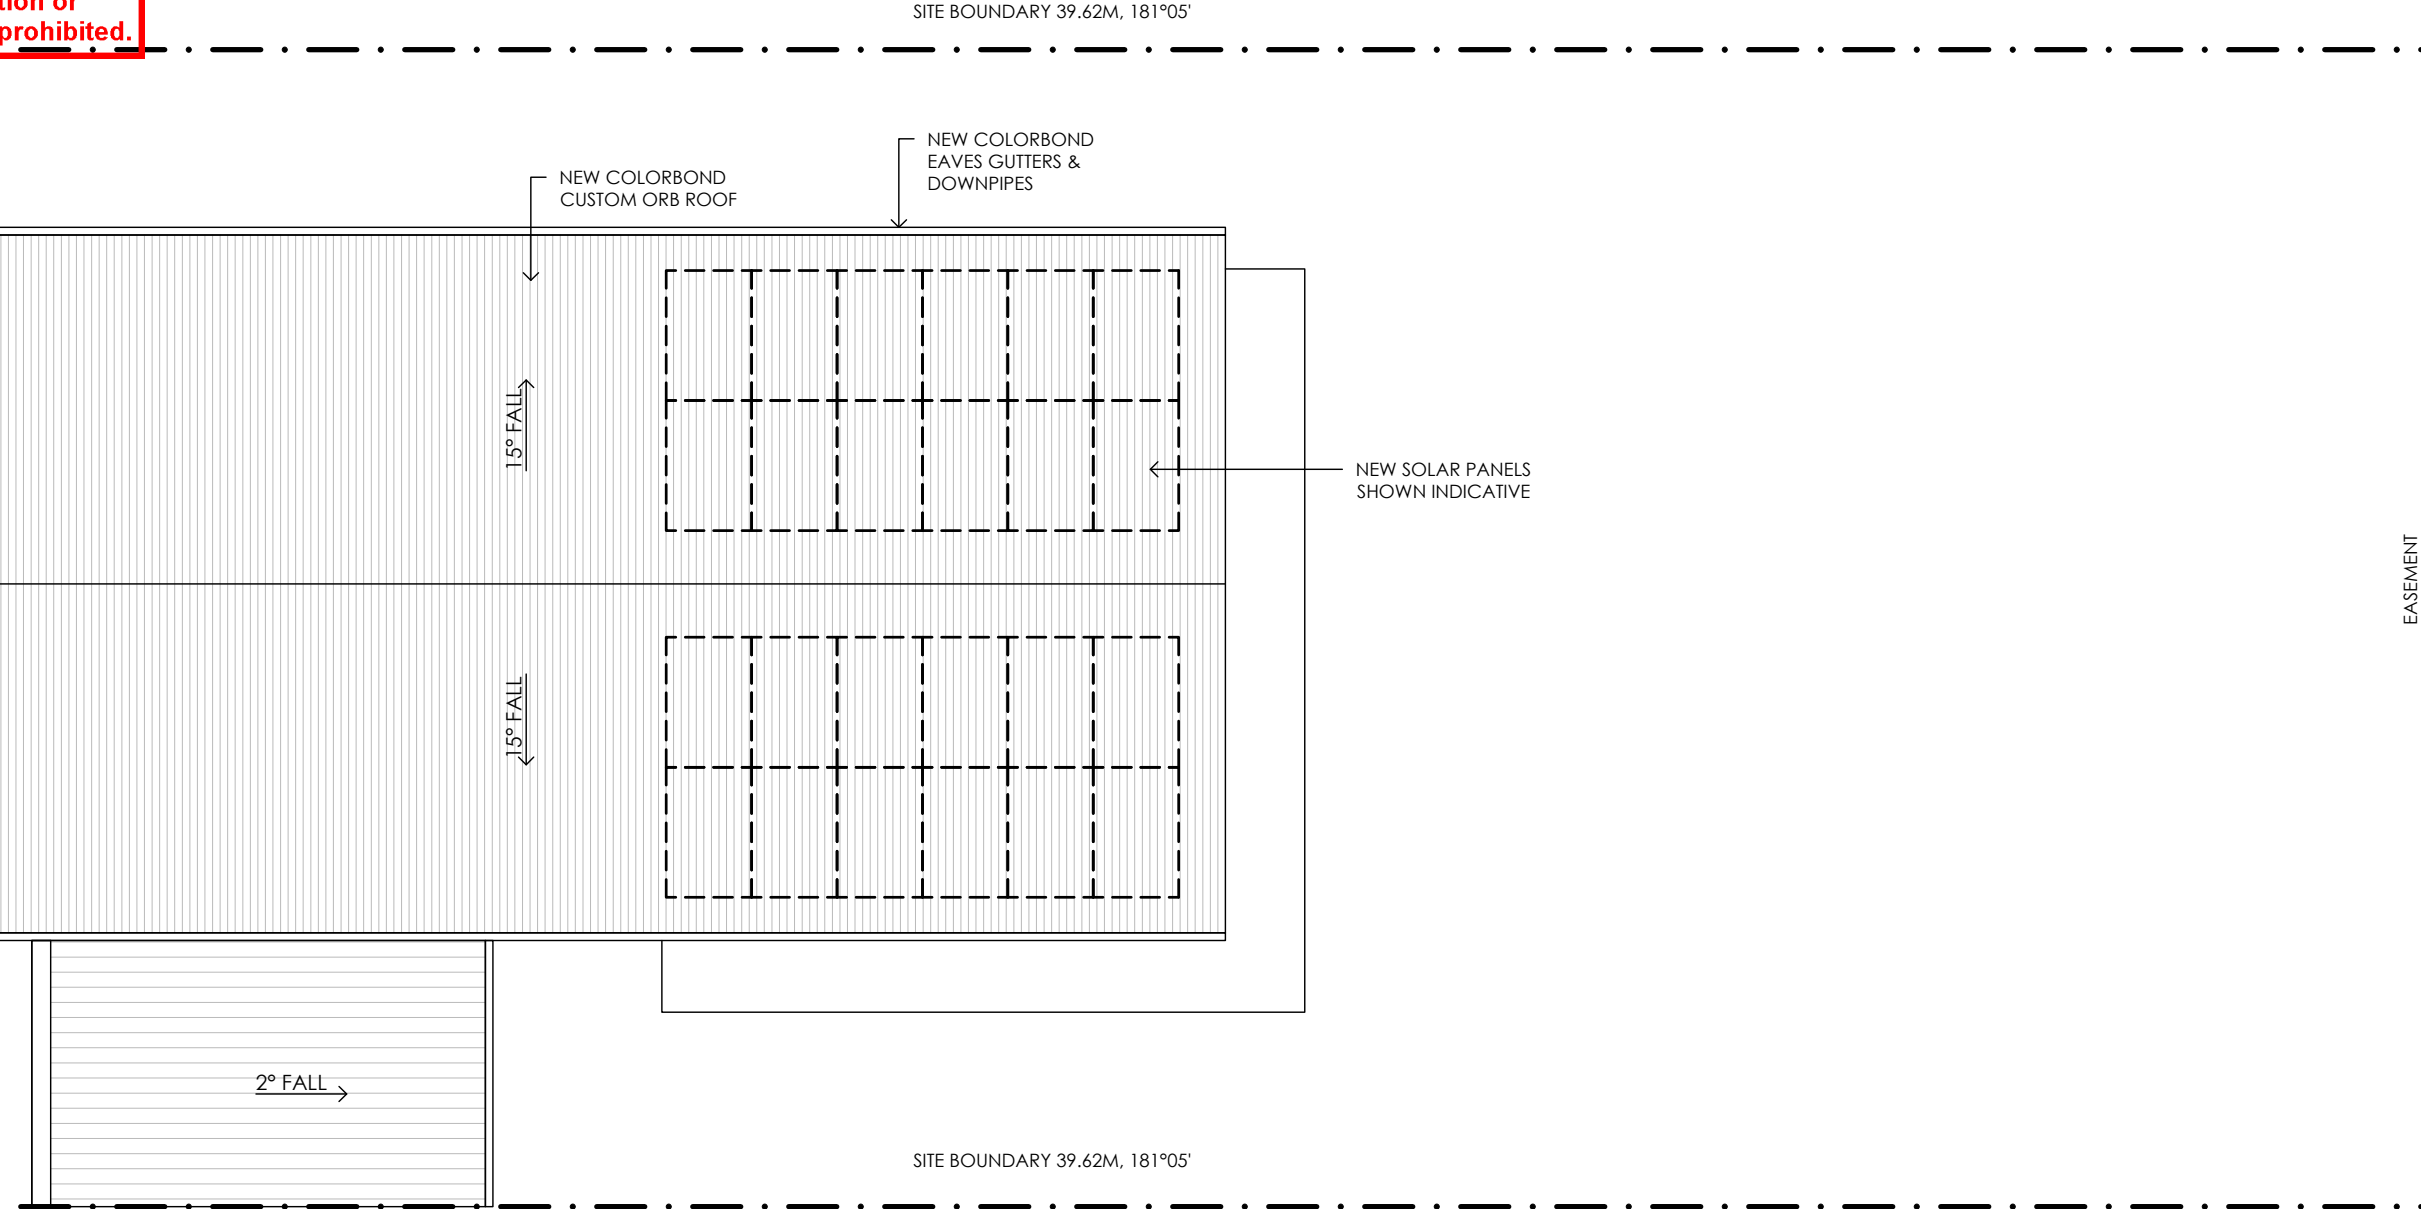

PLANNING

ISSUE	AMENDMENT	DATE
-------	-----------	------

PROJECT
20 MOONRISE ROAD, GOLDEN BEACH


DRAWING
PROPOSED ROOF PLAN

DATE
MAY 26

PROJECT
2611


PREPARED BY

DRAWING No.	SCALE @ A3	ISSUE
TP03	1:100 @ A3	

 



PROPOSED WEST ELEVATION
SCALE 1:100 (@A3)

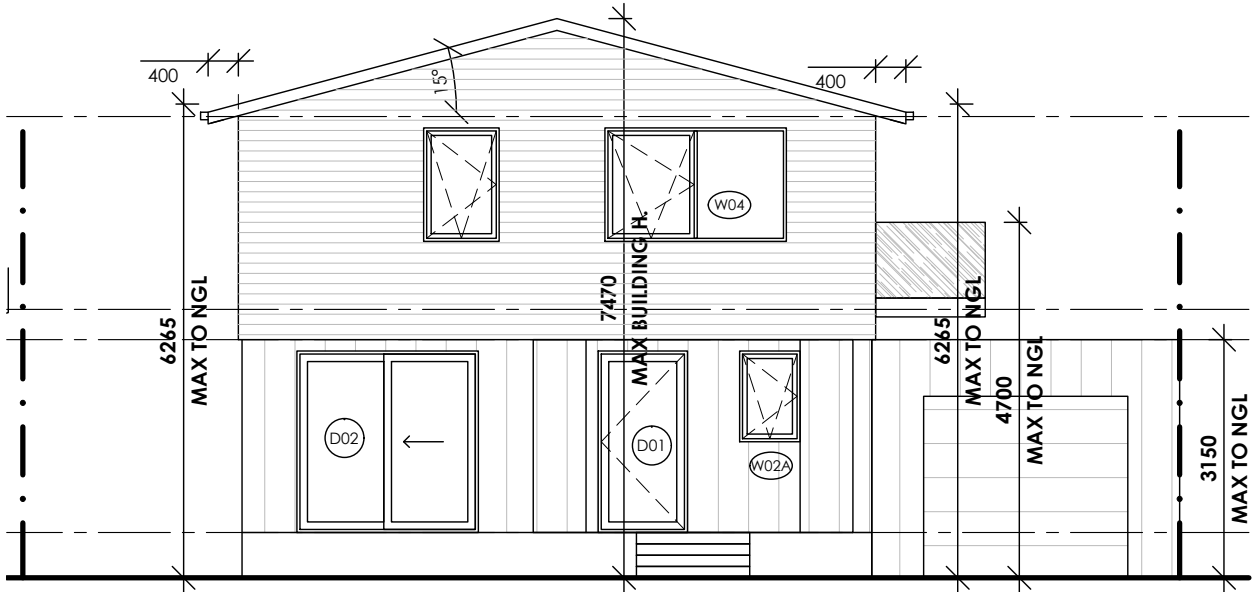


PROPOSED SOUTH ELEVATION
SCALE 1:100 (@A3)

This document has been copied and made available for the purpose of the planning process as set out in the Planning and Environment Act 1987. The information must not be used for any other purpose.

By taking a copy of this document you acknowledge and agree that you will only use the document for the purpose specified above and that any dissemination, distribution or copying of this document is strictly prohibited.



PROPOSED NORTH ELEVATION
SCALE 1:100 (@A3)

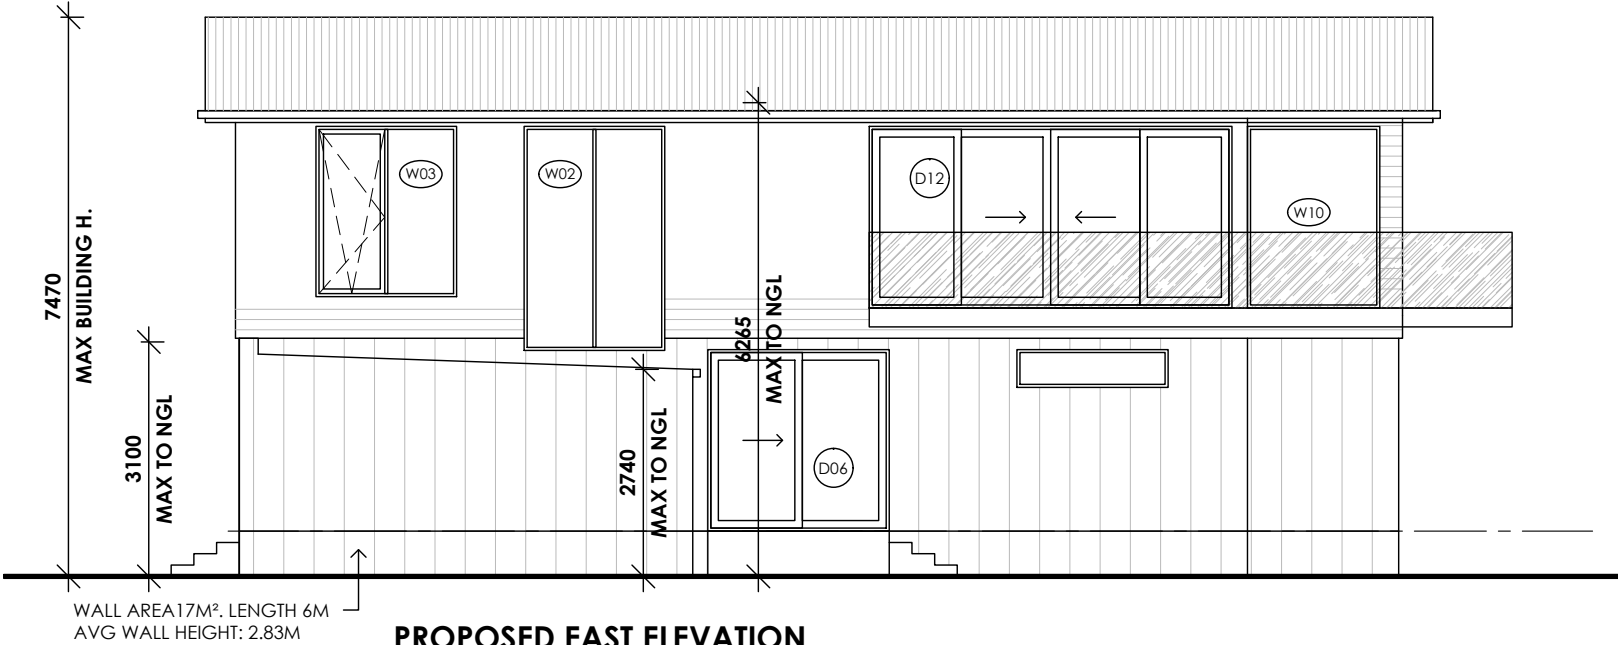

PROPOSED EAST ELEVATION
SCALE 1:100 (@A3)

PLANNING

ISSUE AMENDMENT DATE

PROJECT
20 MOONRISE ROAD, GOLDEN BEACH

DRAWING
PROPOSED ELEVATIONS

DATE
MAY 26

PROJECT
2611

DRAWING No. SCALE @ A3 ISSUE
TP04 1:100 @ A3

