


Dwg No.	Title	REV
TP.01	Cover Page	/
TP.02	Existing Site Plan	/
TP.03	Existing Partial Site Plan	/
TP.04	Proposed Building Envelope	/



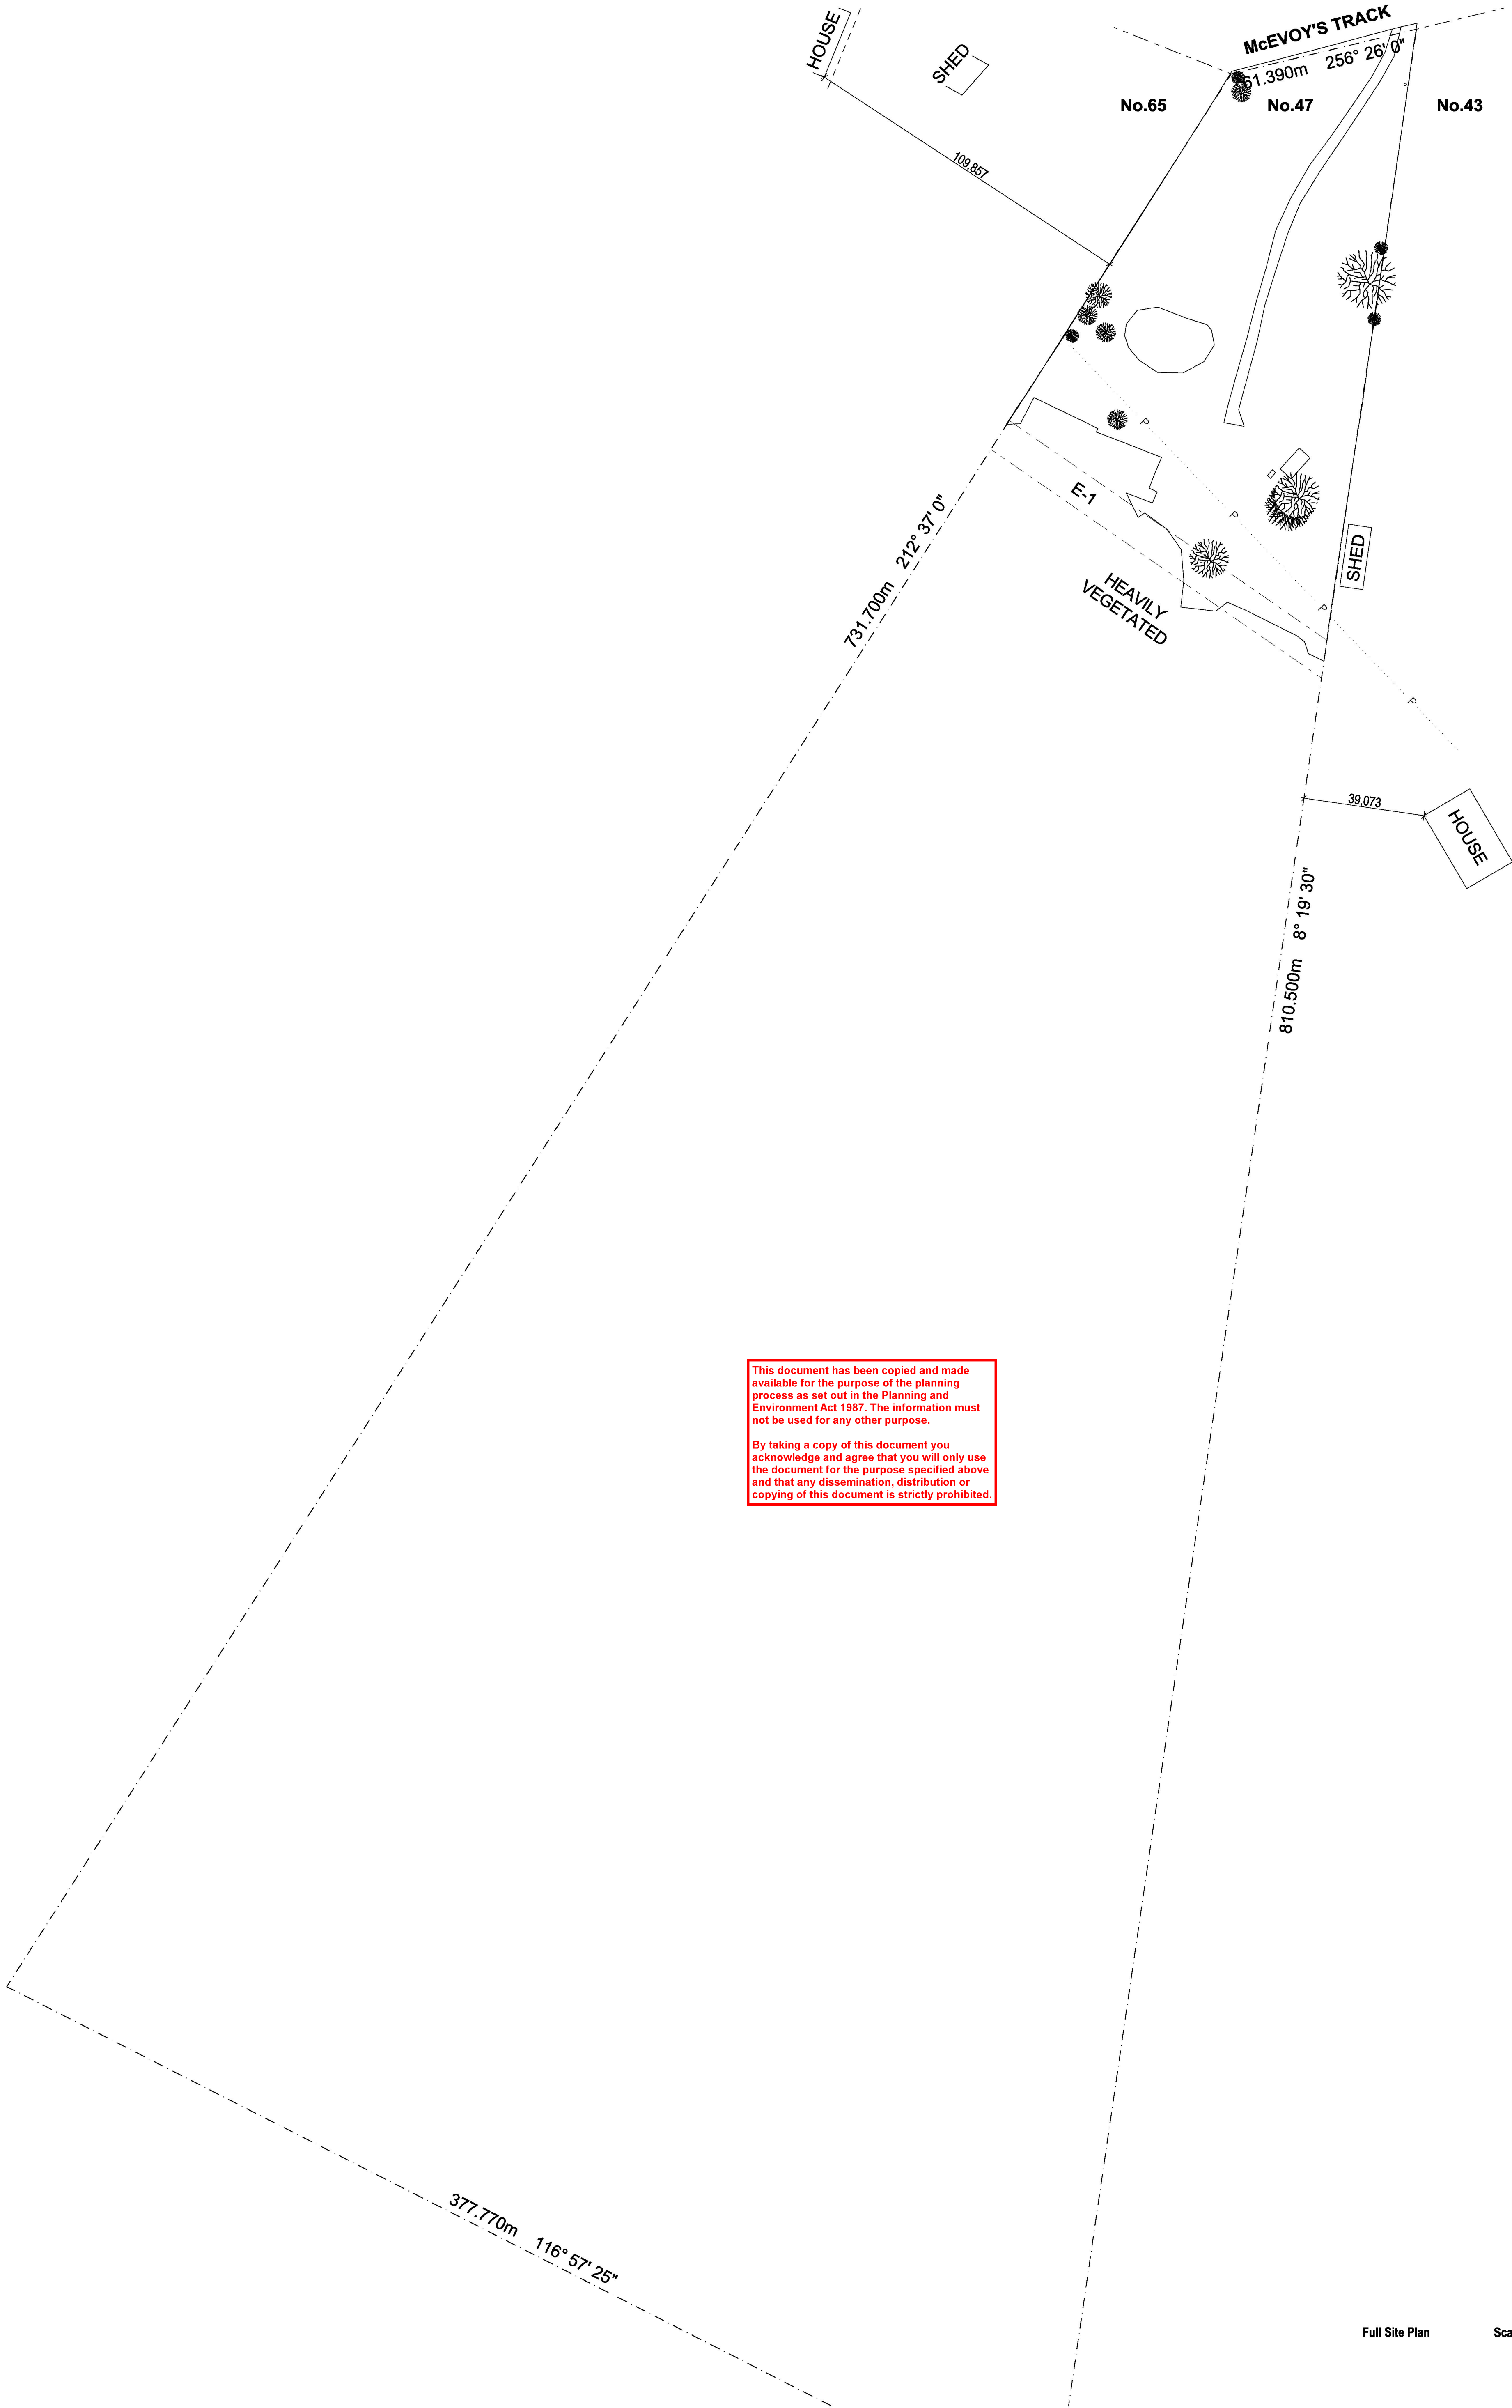

This document has been copied and made available for the purpose of the planning process as set out in the Planning and Environment Act 1987. The information must not be used for any other purpose.

By taking a copy of this document you acknowledge and agree that you will only use the document for the purpose specified above and that any dissemination, distribution or copying of this document is strictly prohibited.

Full Site Plan Scale @ A1 1:1000

By taking a copy of this document you acknowledge and agree that you will only use the document for the purpose specified above and that any dissemination, distribution or copying of this document is strictly prohibited



Revisions:


Project Type:
Single Dwelling Use Building Envelope

Project Stage:
Town Planning Application

Date:
29/07/2025

Project:
47 McEvoy's Track, Seaton VIC

Drawing Title:
Existing Partial Site Plan

 


Project No.
AWA2304

Drawing No.
TP.03

Issue.

This document has been copied and made available for the purpose of the planning process as set out in the Planning and Environment Act 1987. The information must not be used for any other purpose.

By taking a copy of this document you acknowledge and agree that you will only use the document for the purpose specified above and that any dissemination, distribution or copying of this document is strictly prohibited.

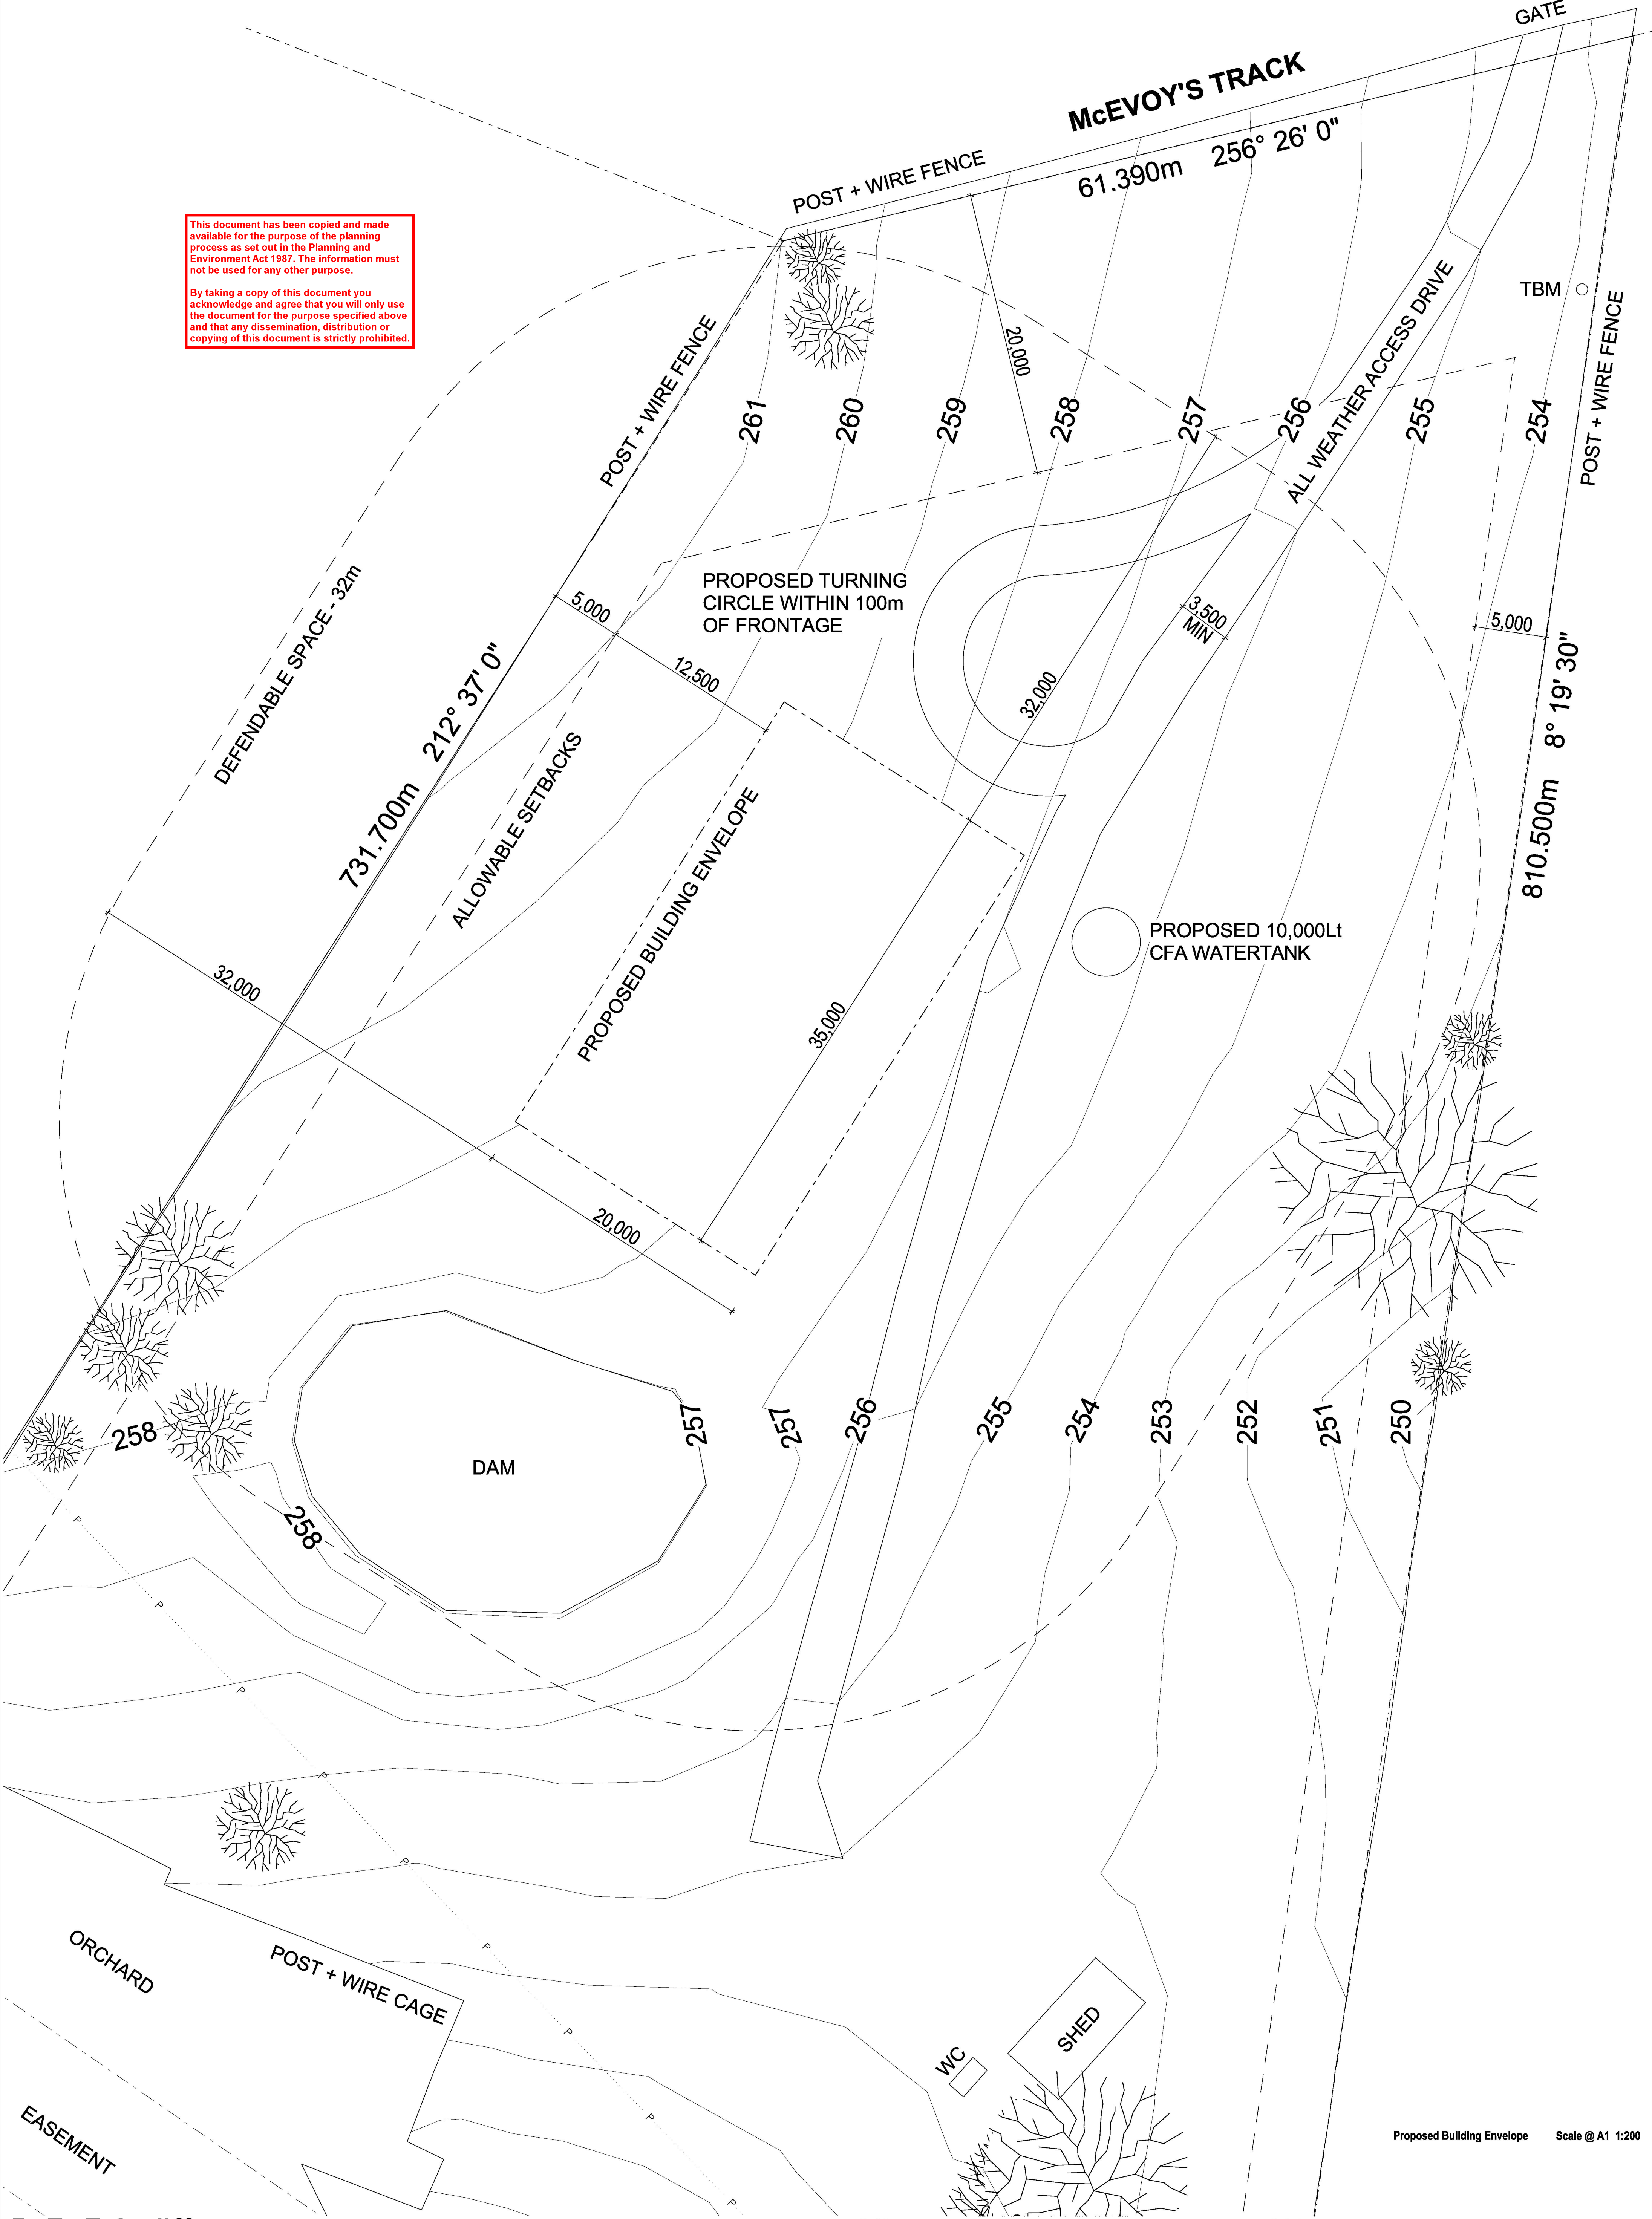

Proposed Building Envelope Scale @ A1 1:200