


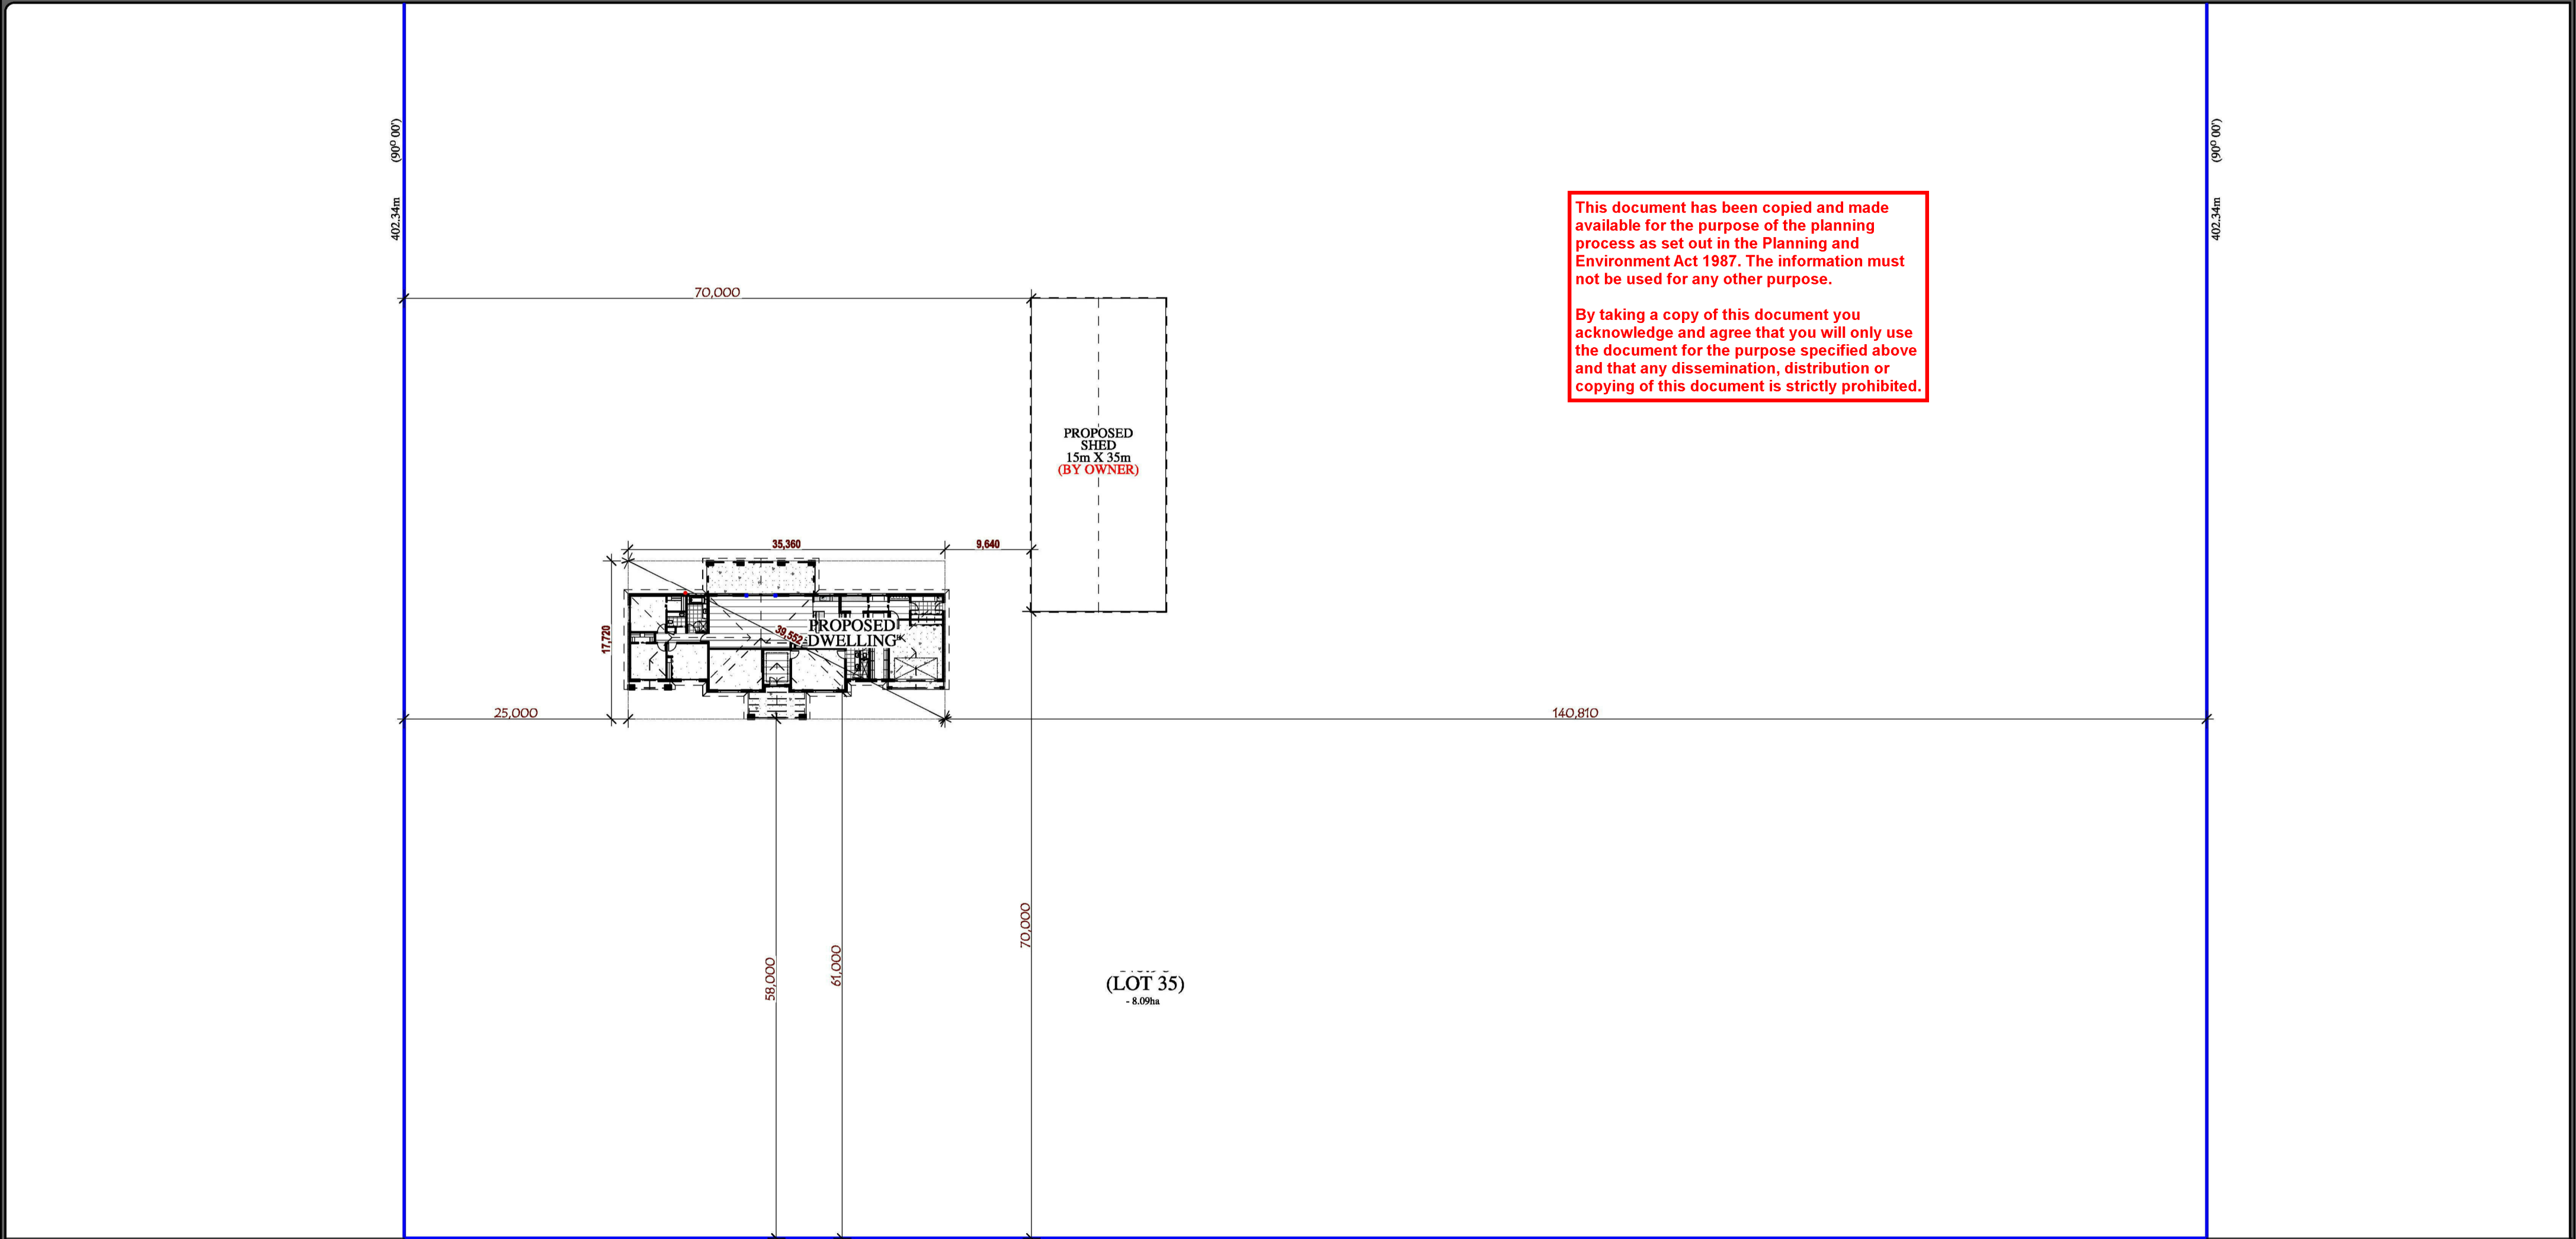

TYSON ROAD

PROPOSED RESIDENCE FOR
(LOT 35) TYSON ROAD
HEYFILED

COLMAC HOMES

"Our Family Business, Building your Family Home"

RAWSON 240			
1. DWELLING:	319.96 m ²	34.44 sq	
2. GARAGE:	42.68 m ²	4.59 sq	
3. ALFRESCO:	45.30 m ²	4.88 sq	
4. PORCH:	21.12 m ²	2.27 sq	
5. DECOR PORCH:	10.15 m ²	1.10 sq	
6. TOTAL:	439.21 m ²	47.28 sq	
#. LOT SIZE:	- 8.09ha		


LEGEND	
== DP	DENOTES COLORBOND DOWNPIPE LOCATION
o DP	DENOTES 1000P PVC DOWNPIPE LOCATION
(*)DG	DENOTES DOUBLE GLAZED WINDOWS & DOORS
(*)TB	DENOTES THERMALLY BROKEN LOW-E DOUBLE GLAZED WINDOWS & DOORS
XXXXXXXXXXXX	DENOTES REINFORCEMENT TO SELECTED WC, BATH & SHOWER WALLS TO COMPLY WITH NCC 4.2. REFER TO INTERNAL ELEVATIONS FOR REINFORCEMENT DETAILS
	DENOTES WC CIRCULATION SPACE (1300L x 900W) CIRCULATION SPACE TO COMPLY WITH NCC 4.2

CLIENT INITIALS:	
CLIENT INITIALS:	
BUILDER INITIALS:	
DATE:	

SITE PLAN

SCALE : 1:500 AT A2

WARNING: ANY UNAUTHORISED COPYING OR REPRODUCTION OF THIS PLAN IS CONSIDERED AN INFRINGEMENT OF COPYRIGHT LAWS			
SCALE: 1:500 AT A2		DATE: 17/02/25	JOB No.: MCGI-SK04
DRAWN: J.R.P.		SHEET: 1	

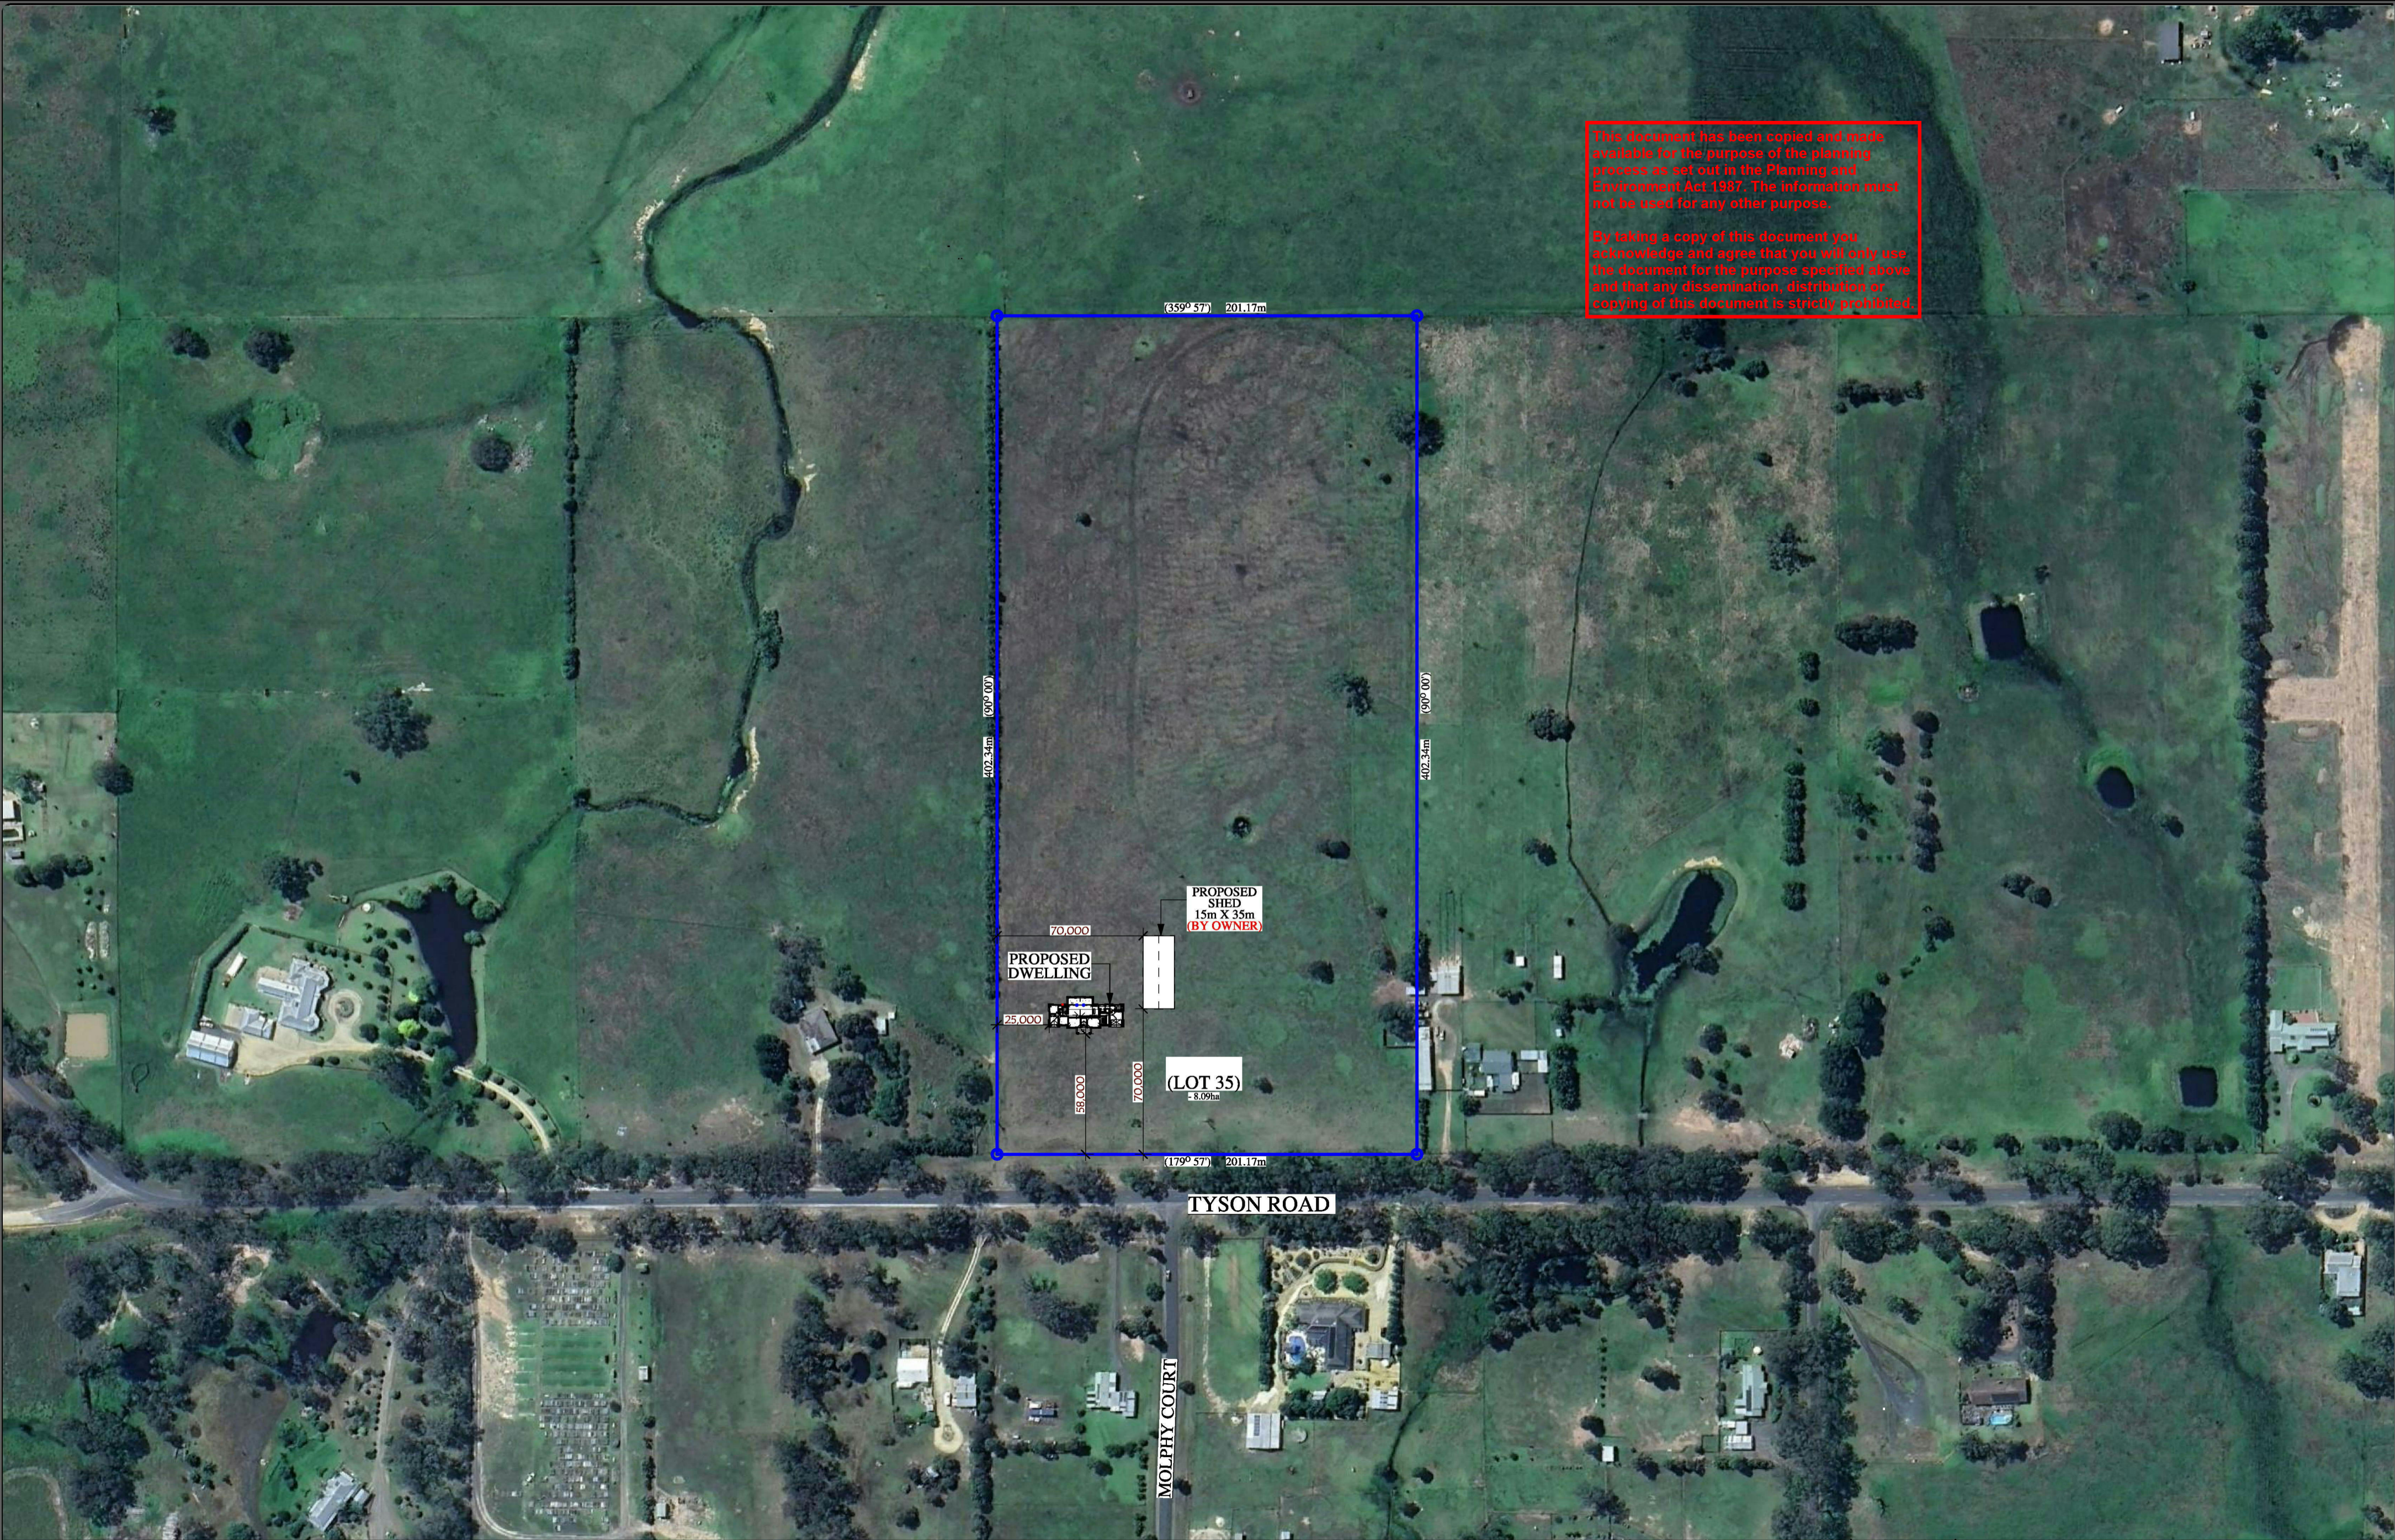

This document has been copied and made available for the purpose of the planning process as set out in the Planning and Environment Act 1987. The information must not be used for any other purpose.

By taking a copy of this document you acknowledge and agree that you will only use the document for the purpose specified above and that any dissemination, distribution or copying of this document is strictly prohibited.

PROPOSED RESIDENCE FOR

(LOT 35) TYSON ROAD

HEYFILED

COLMAC HOMES

"Our Family Business, Building your Family Home"

DB-U 22425

RAWSON 240

1. DWELLING:	319.96 m2	34.44 sq
2. GARAGE:	42.68 m2	4.59 sq
3. ALFRESCO:	45.30 m2	4.88 sq
4. PORCH:	21.12 m2	2.27 sq
5. DECOR PORCH:	10.15 m2	1.10 sq
6. TOTAL:	439.21 m2	47.28 sq
#. LOT SIZE:	- 8.09ha	

LEGEND

DP	DENOTES COLORBOND DOWNPIPE LOCATION
DP	DENOTES 1000P PVC DOWNPIPE LOCATION
(DG)	DENOTES DOUBLE GLAZED WINDOWS & DOORS
(TB)	DENOTES THERMALLY BROKEN LOW-E DOUBLE GLAZED WINDOWS & DOORS
XXXXXX	DENOTES REINFORCEMENT TO SELECTED WC, BATH & SHOWER WALLS TO COMPLY WITH NCC 4.2. REFER TO INTERNAL ELEVATIONS FOR REINFORCEMENT DETAILS
XXXXXX	DENOTES WC CIRCULATION SPACE (1200 x 900) CIRCULATION SPACE TO COMPLY WITH NCC 4.2

CLIENT INITIALS:

CLIENT INITIALS:

BUILDER INITIALS:

DATE:

LOCATION PLAN

SCALE : 1:2000 AT A2

WARNING: ANY UNAUTHORISED COPYING OR REPRODUCTION OF THIS PLAN IS CONSIDERED AN INFRINGEMENT OF COPYRIGHT LAWS

DRAWN: J.R.P.

SHEET: 2

SCALE: 1:2000 AT A2


DATE: 17/02/25

JOB No.: MCGI-SK04



This document has been copied and made available for the purpose of the planning process as set out in the Planning and Environment Act 1987. The information must not be used for any other purpose.

By taking a copy of this document you acknowledge and agree that you will only use the document for the purpose specified above and that any dissemination, distribution or copying of this document is strictly prohibited.


(A2) NORTH ELEVATION

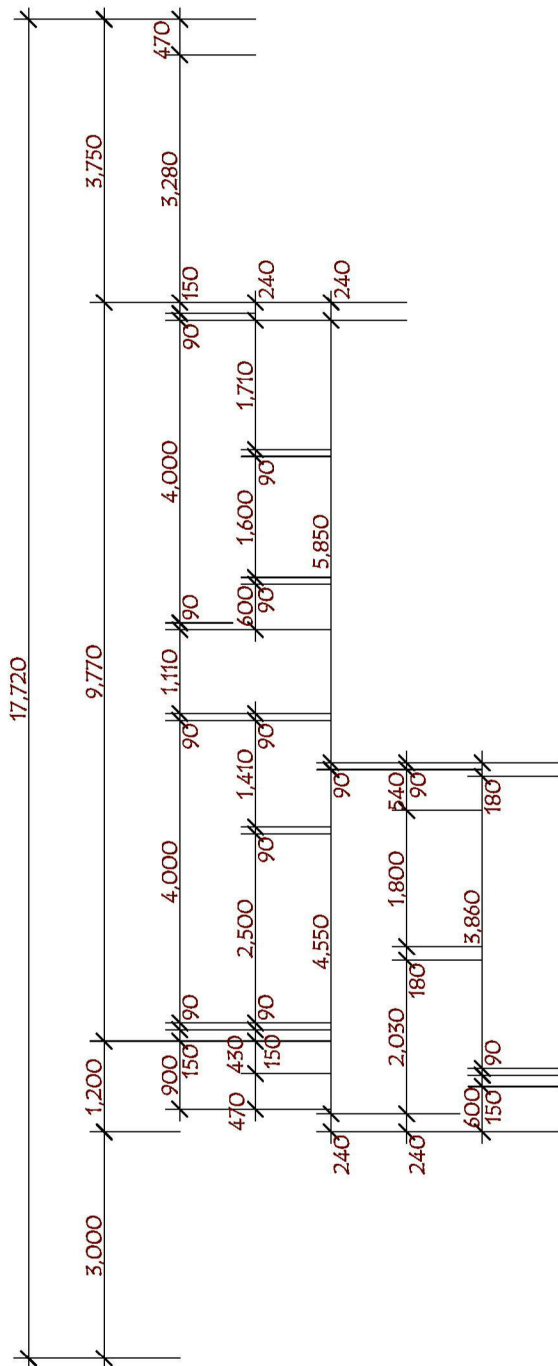


(A2) EAST ELEVATION

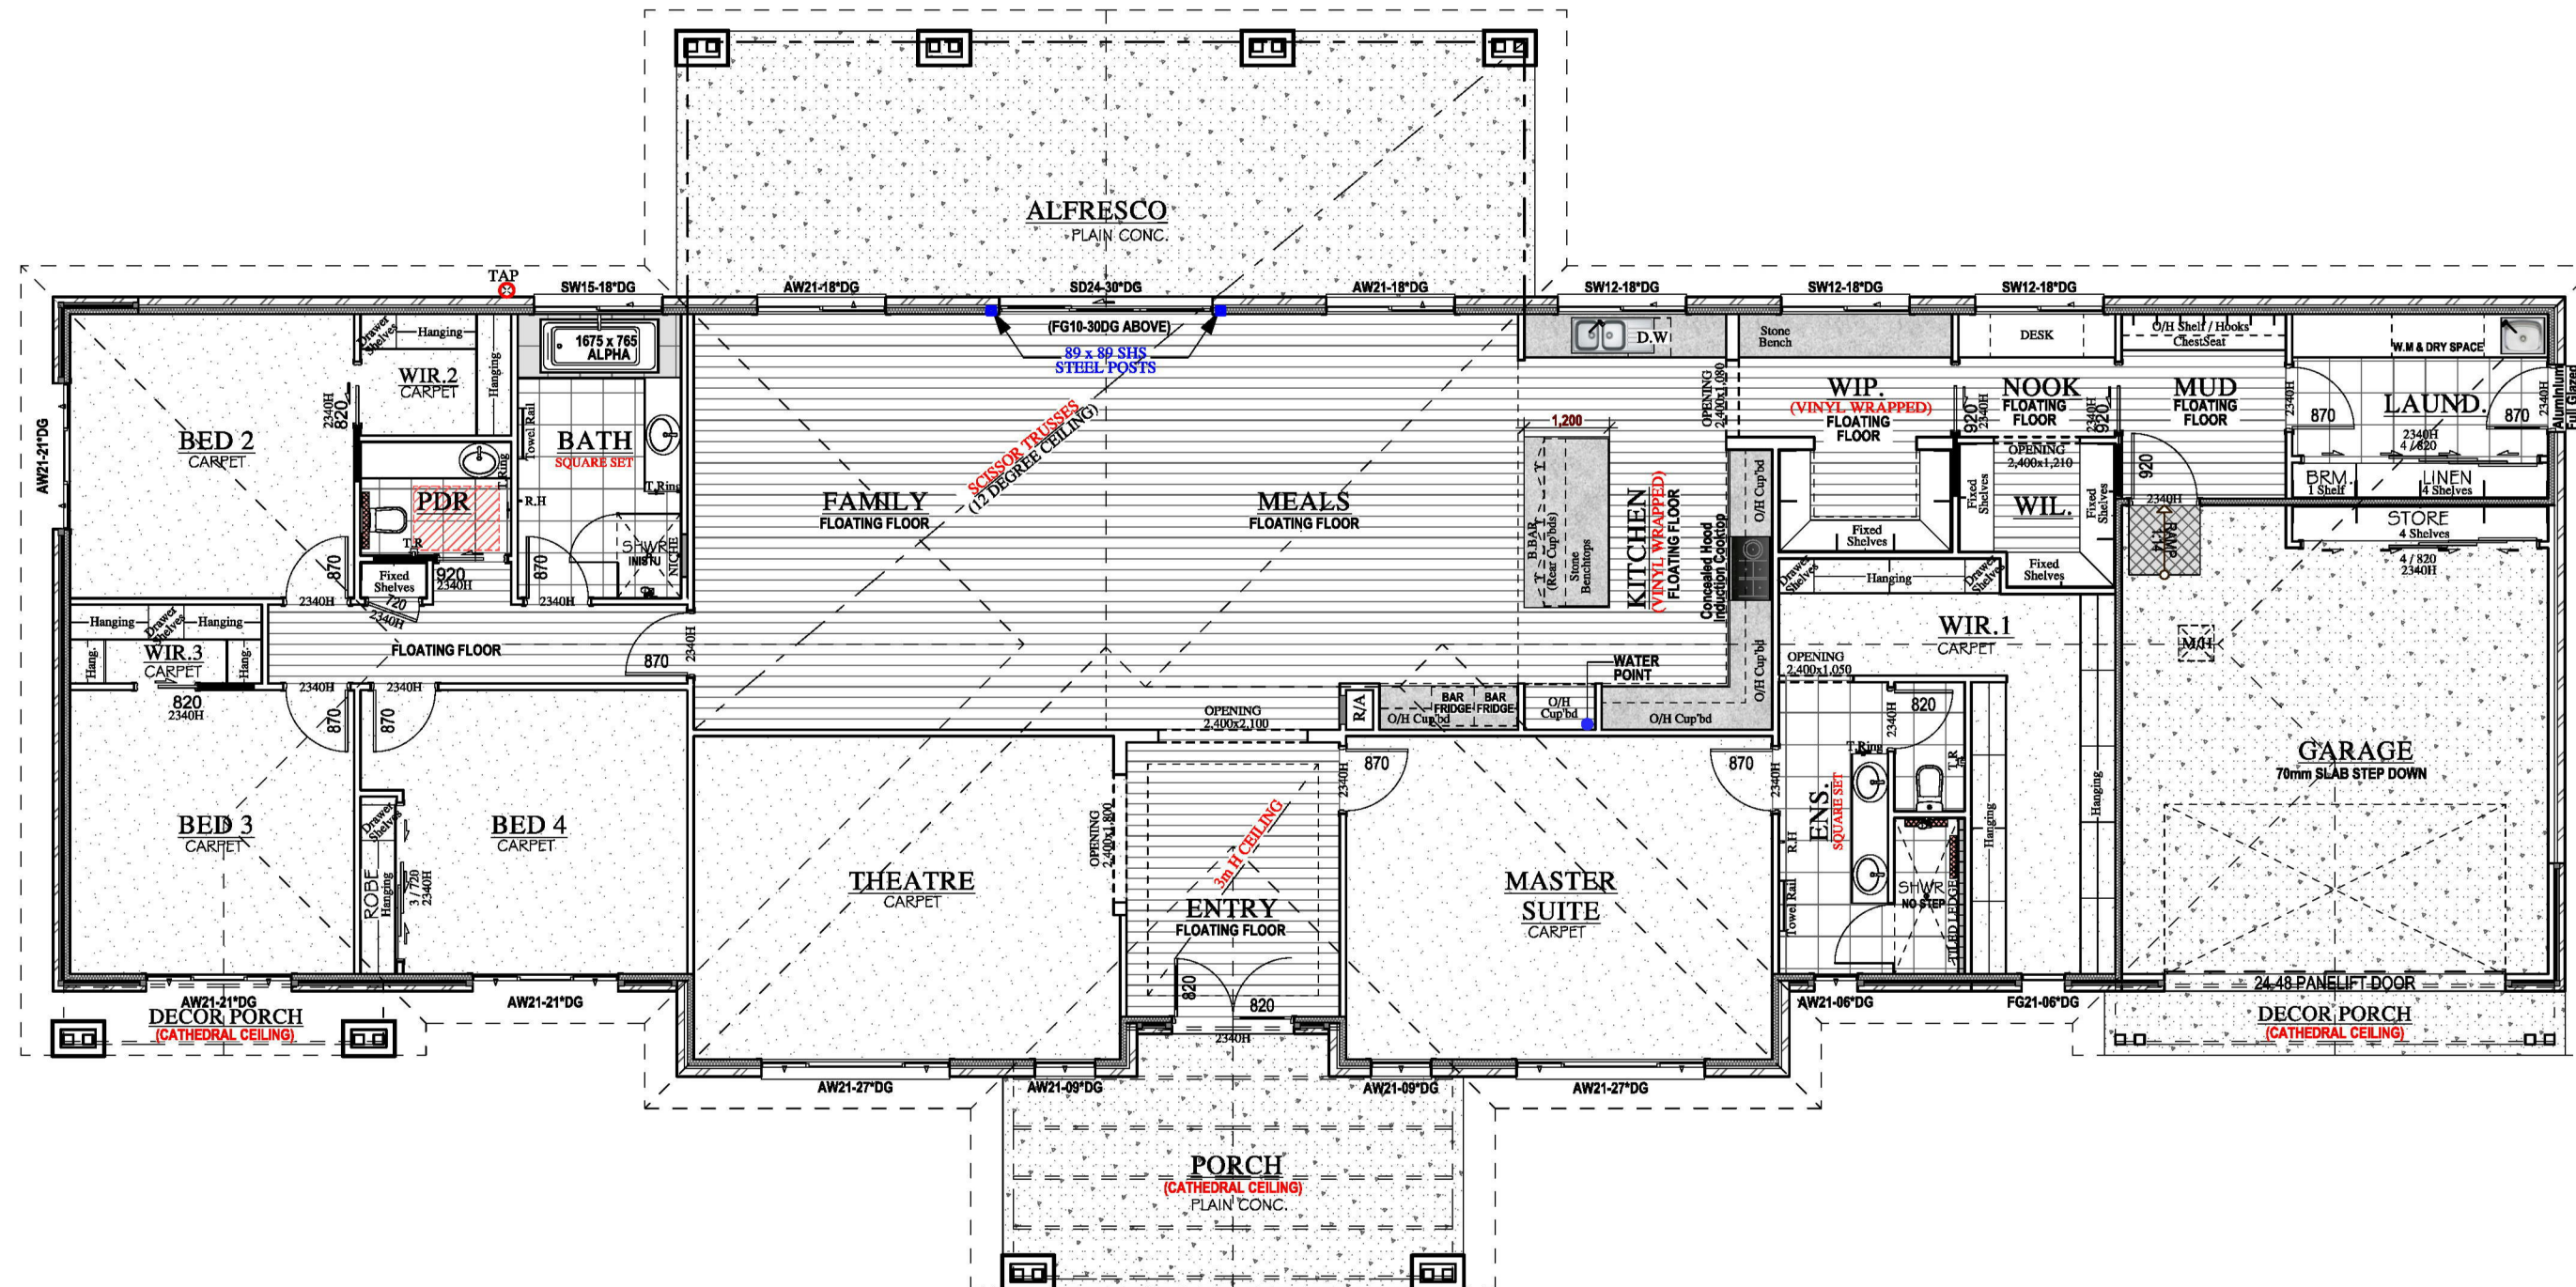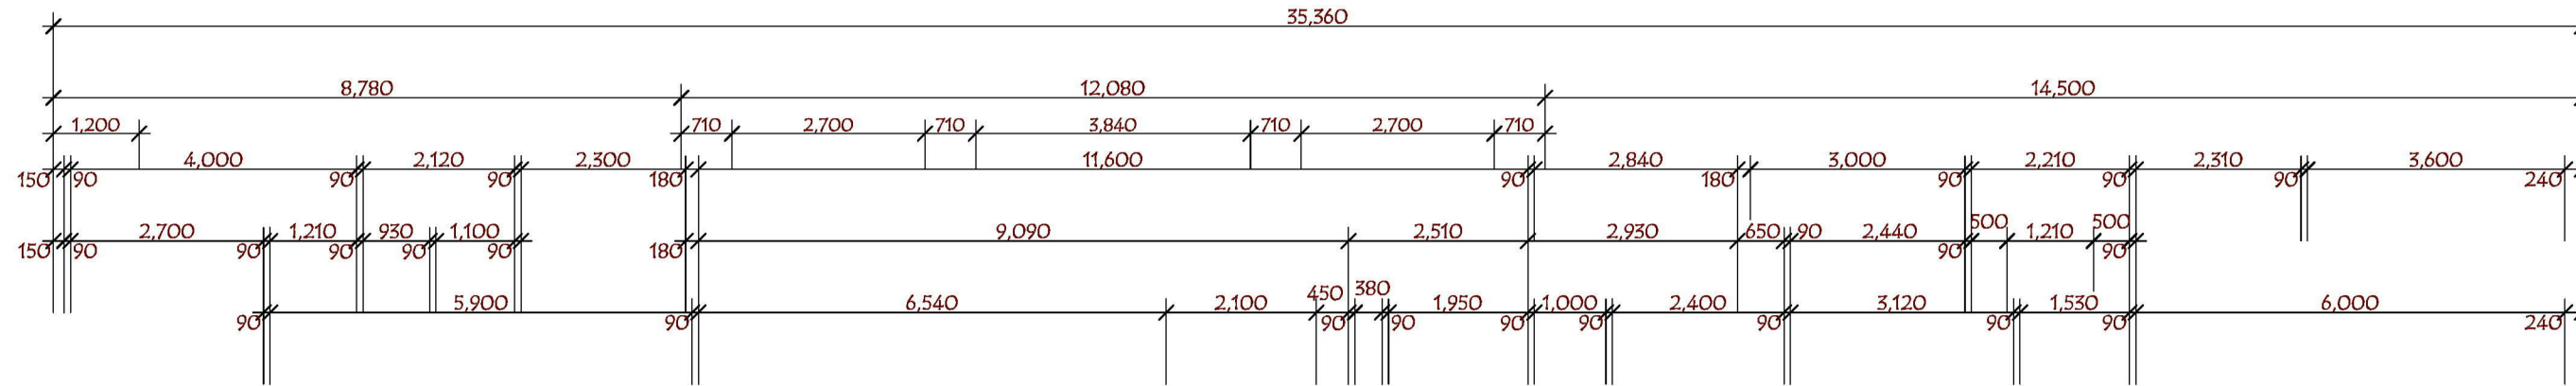

(A2) SOUTH ELEVATION

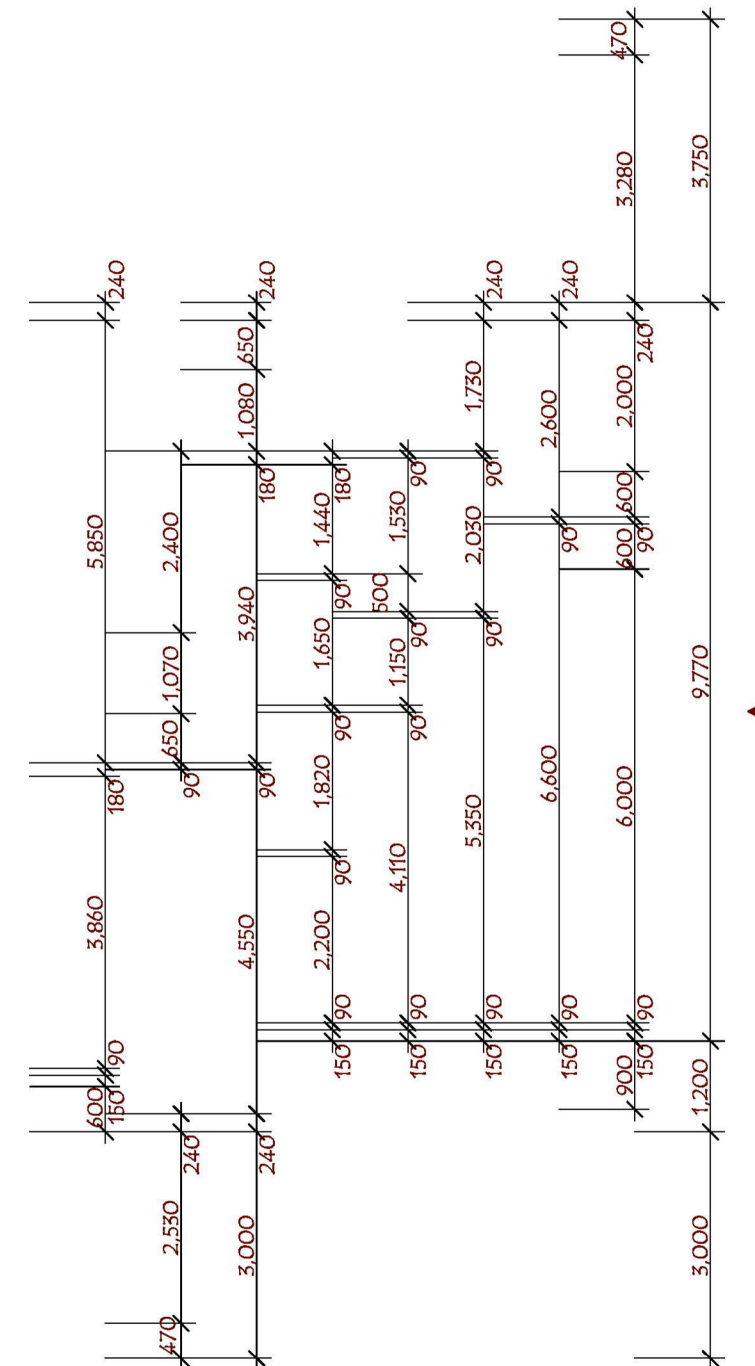

(A2) WEST ELEVATION

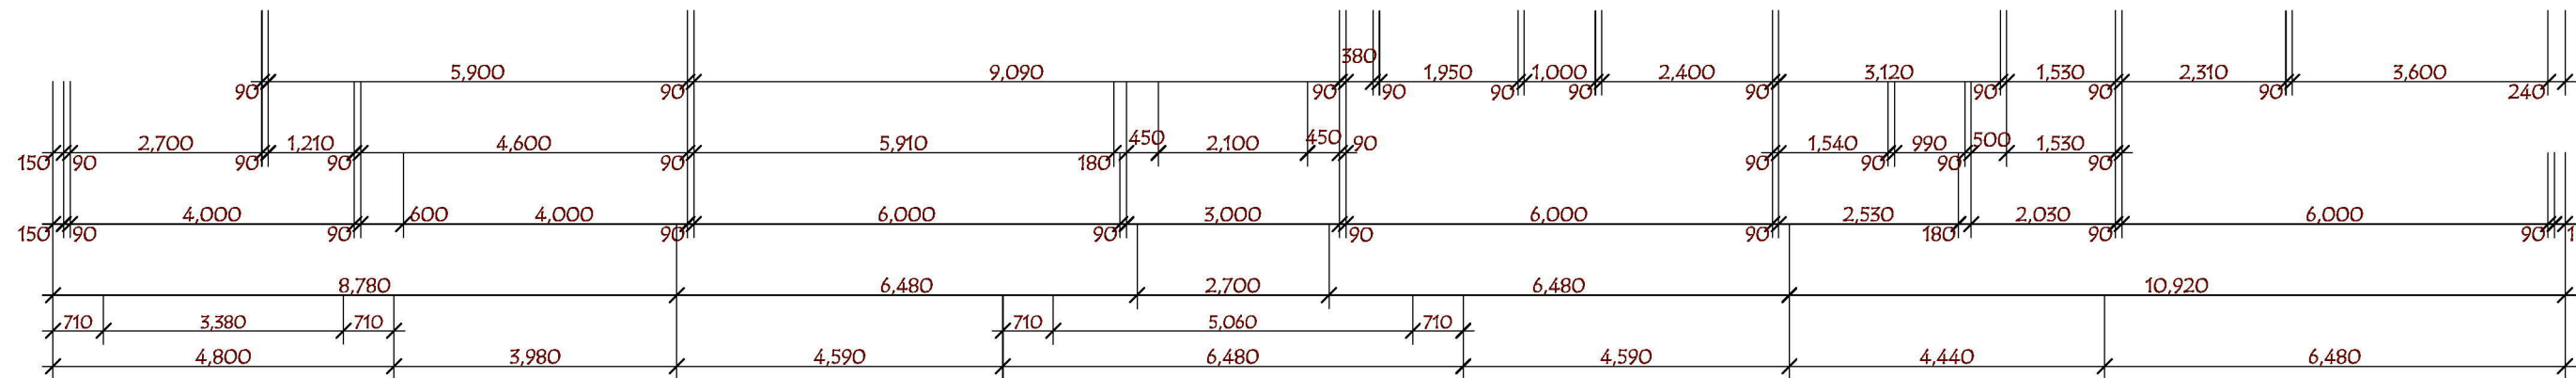

PROPOSED RESIDENCE FOR
(LOT 35) TYSON ROAD
HEYFILED

COLMAC HOMES
"Our Family Business, Building your Family Home"

DB-U 22425

RAWSON 240

1. DWELLING:	319.96 m ²	34.44 sq	
2. GARAGE:	42.68 m ²	4.59 sq	
3. ALFRESCO:	45.30 m ²	4.88 sq	
4. PORCH:	21.12 m ²	2.27 sq	
5. DECOR PORCH:	10.15 m ²	1.10 sq	
6. TOTAL:	439.21 m ²	47.28 sq	
# LOT SIZE:	- 8.09ha		

LEGEND

DP	DENOTES DOWNPIPE LOCATION
DP	DENOTES 1000 PVC DOWNPIPE LOCATION
(*)	DENOTES DOUBLE GLAZED WINDOWS & DOORS
(*)	DENOTES THERMALLY BROKEN LOW-E DOUBLE GLAZED WINDOWS & DOORS
	DENOTES REINFORCEMENT TO SELECTED WALLS & BATH & SHOWER WALLS TO COMPLY WITH NCC 4.2. REFER TO INTERNAL ELEVATIONS FOR REINFORCEMENT DETAILS
	DENOTES WC CIRCULATION SPACE (1200 x 900) CIRCULATION SPACE TO COMPLY WITH NCC 4.2


CLIENT INITIALS:

CLIENT INITIALS:

BUILDER INITIALS:


DATE:

FLOOR PLAN
SCALE : 1 : 100 AT A2

 

WARNING: ANY UNAUTHORISED COPYING OR REPRODUCTION OF THIS PLAN IS CONSIDERED AN INFRINGEMENT OF COPYRIGHT LAWS

SCALE: 1 : 100 AT A2	DATE: 17/02/25	JOB No.: MCGI-SK04	DRAWN: J.R.P.
			SHEET: 6

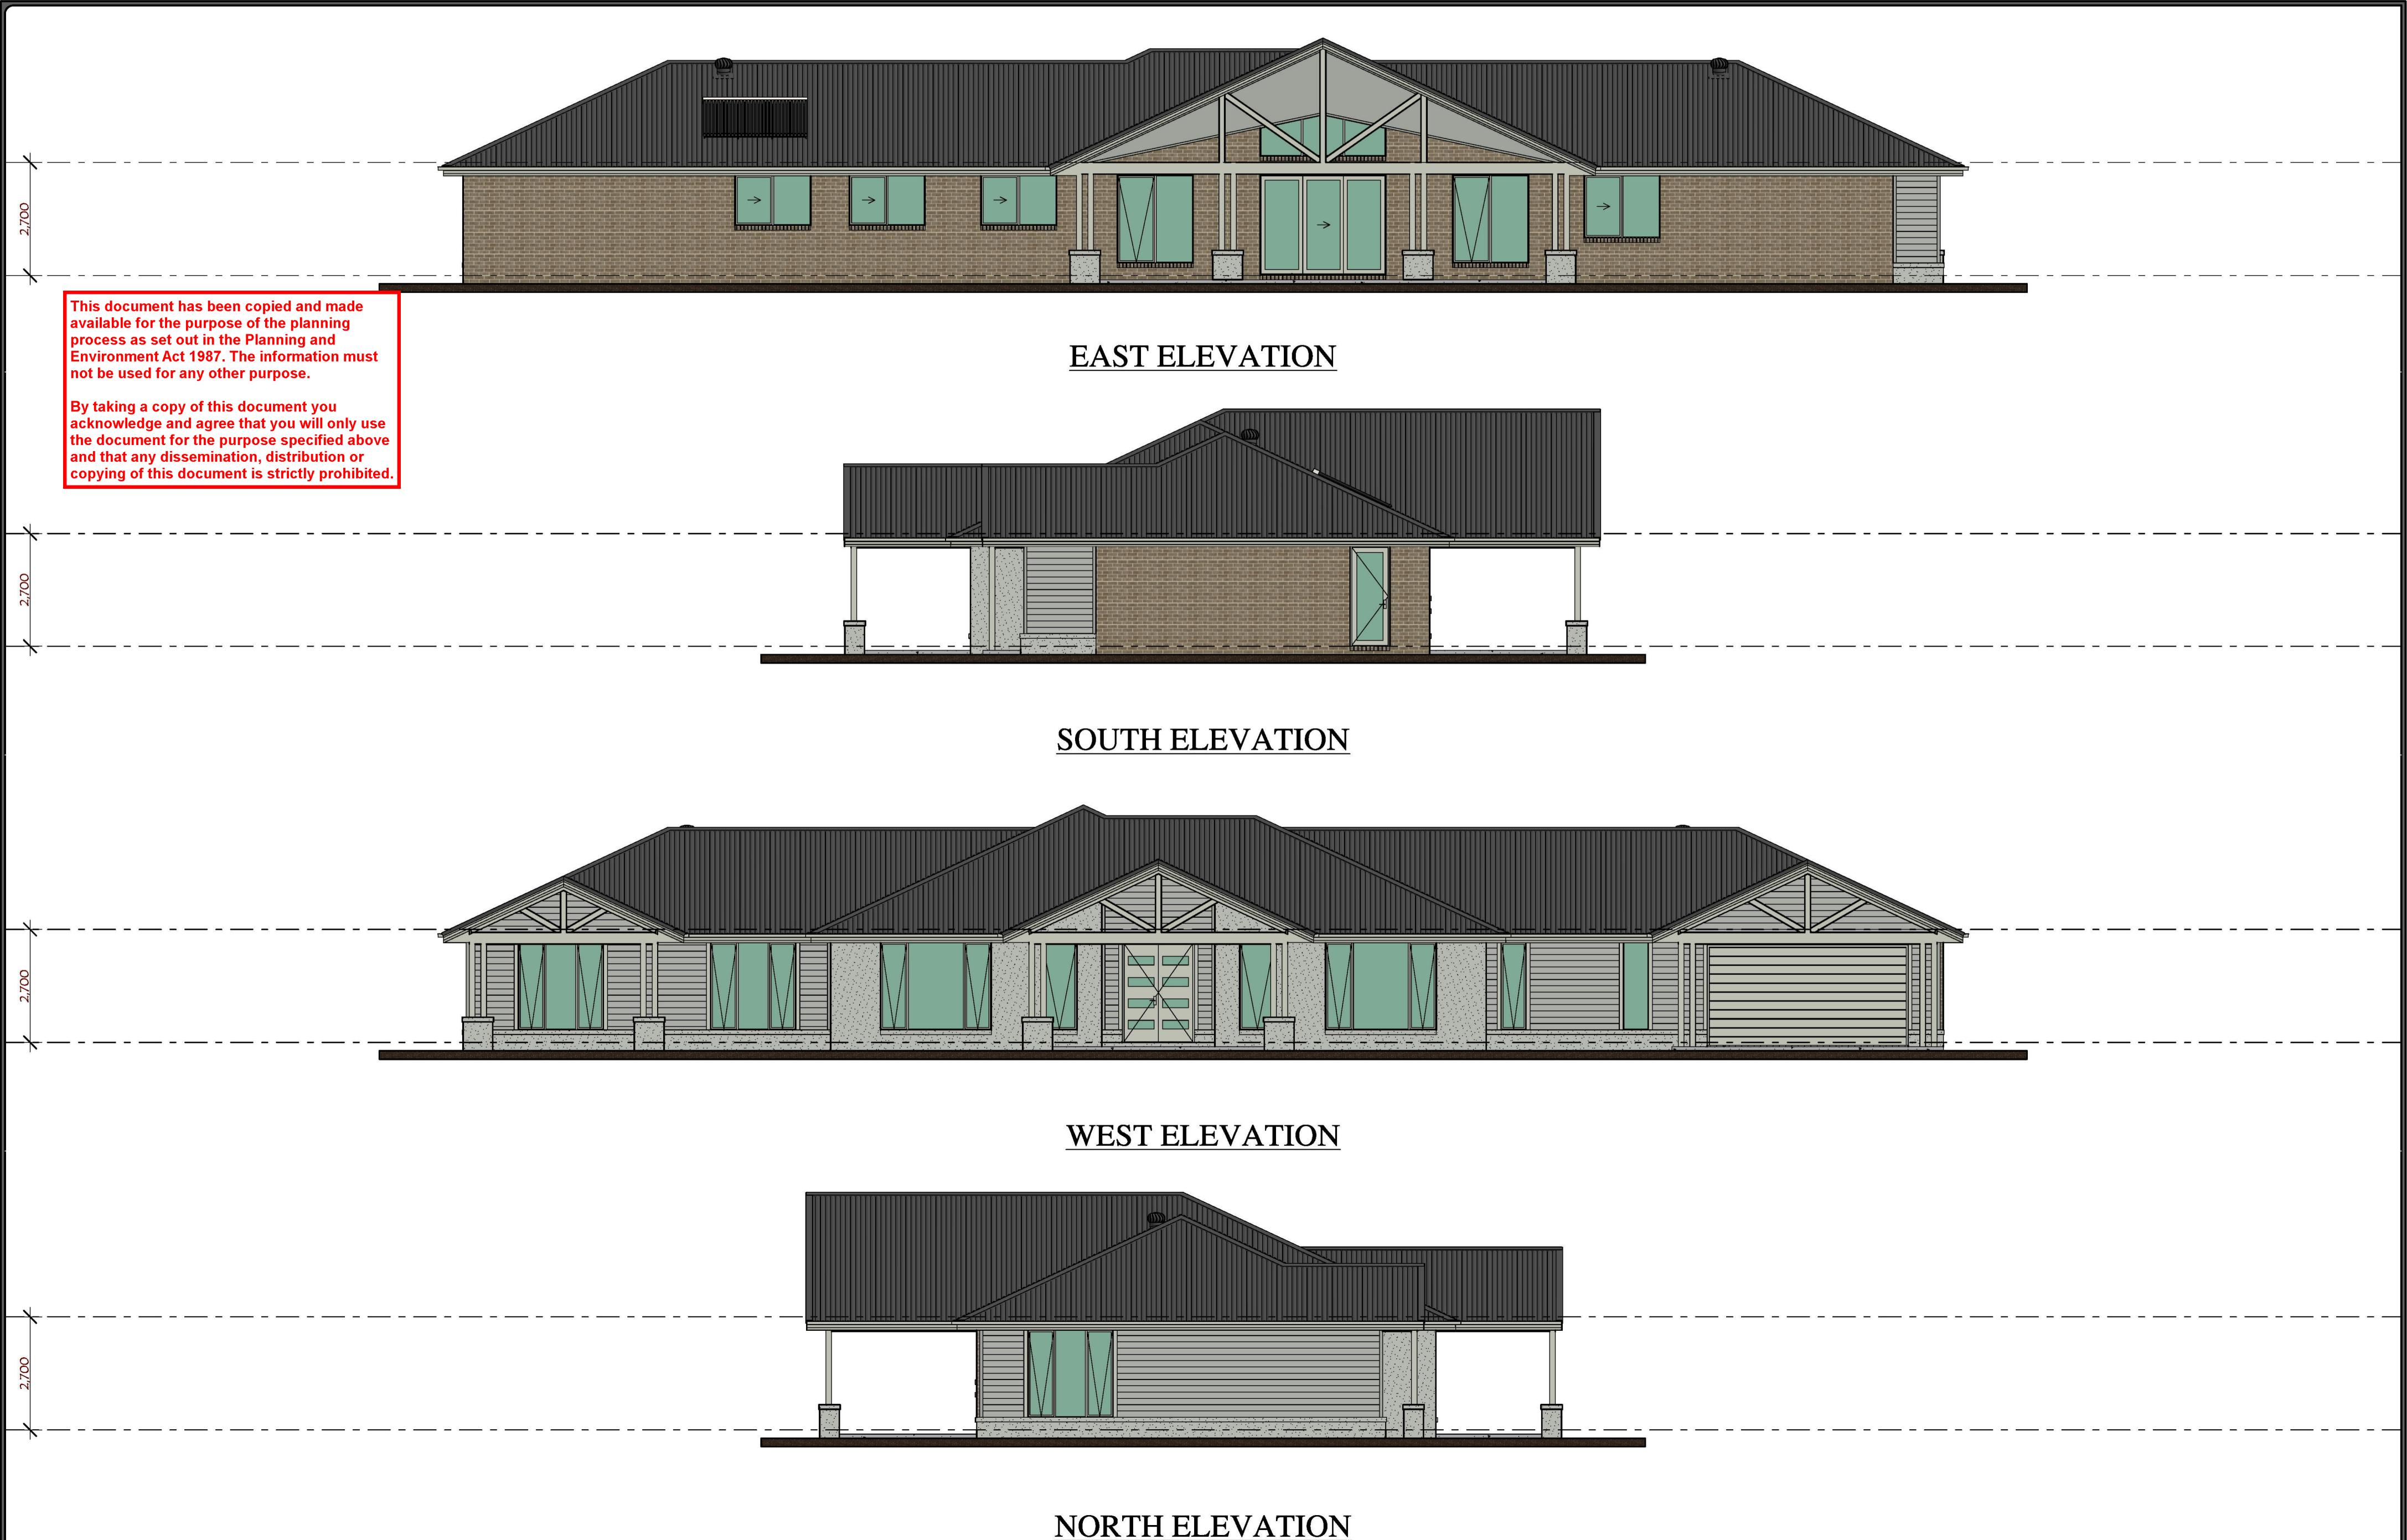

PROPOSED RESIDENCE FOR

(LOT 35) TYSON ROAD
HEYFILED

COLMAC HOMES
"Our Family Business, Building your Family Home"

DB-U 22425

RAWSON 240		
1. DWELLING:	319.96 m2	34.44 sq
2. GARAGE:	42.68 m2	4.59 sq
3. ALFRESCO:	45.30 m2	4.88 sq
4. PORCH:	21.12 m2	2.27 sq
5. DECOR PORCH:	10.15 m2	1.10 sq
6. TOTAL:	439.21 m2	47.28 sq
# LOT SIZE:	- 8.09ha	

LEGEND
= DP DENOTES COLORBOND DOWNPIPE LOCATION
o DP DENOTES 1000P PVC DOWNPIPE LOCATION
(*) DG DENOTES DOUBLE GLAZED WINDOWS & DOORS
(*) TB DENOTES THERMALLY BROKEN LOW-E DOUBLE GLAZED WINDOWS & DOORS
***** DENOTES REINFORCEMENT TO SELECTED WC, BATH & SHOWER WALLS TO COMPLY WITH NCC 4.3. REFER TO INTERNAL ELEVATIONS FOR REINFORCEMENT DETAILS
 DENOTES WC CIRCULATION SPACE (1300L x 900W) CIRCULATION SPACE TO COMPLY WITH NCC 4.2

CLIENT INITIALS:

CLIENT INITIALS:

BUILDER INITIALS:

DATE:

ELEVATIONS
SCALE : 1 : 100 AT A2

WARNING: ANY UNAUTHORISED COPYING OR REPRODUCTION OF THIS PLAN IS CONSIDERED AN INFRINGEMENT OF COPYRIGHT LAWS

		DRAWN: J.R.P.	
SCALE: 1 : 100 AT A2	DATE: 17/02/25	JOB No.: MCGI-SK04	SHEET: 7

By taking a copy of this document you acknowledge and agree that you will only use the document for the purpose specified above and that any dissemination, distribution or copying of this document is strictly prohibited.



(A2) NORTH ELEVATION

(A2) SOUTH ELEVATION

RAWSON 240

1. DWELLING:	319.96	m2	34.44	sq
2. GARAGE:	42.68	m2	4.59	sq
3. ALFRESCO:	45.30	m2	4.88	sq
4. PORCH:	21.12	m2	2.27	sq
5. DECOR PORCH:	10.15	m2	1.10	sq
6. TOTAL:	439.21	m2	47.28	sq
#. LOT SIZE:	- 8.09ha			

LEGEND

@ DP DENOTES COLORBOND DOWNPIPE LOCATION
 @ DP DENOTES 100% PVC DOWNPIPE LOCATION
 (DG) DENOTES DOUBLE GLAZED WINDOWS & DOORS
 (TB) DENOTES THERMALLY BROKEN LOW-E DOUBLE GLAZED WINDOWS & DOORS
 DENOTES REINFORCEMENT TO SELECTED WC, BATH & SHOWER WALLS TO COMPLY WITH NCC 4.2. REFER TO INTERNAL ELEVATIONS FOR REINFORCEMENT DETAILS
 DENOTES WC CIRCULATION SPACE (1200L x 900W) CIRCULATION SPACE TO COMPLY WITH NCC 4.2

CLIENT INITIALS:

CLIENT INITIALS:

BUILDER INITIALS

DATE:

SCALE : 1:100 AT A2



WARNING: ANY UNAUTHORISED COPYING OR REPRODUCTION OF THIS PLAN IS CONSIDERED AN INFRINGEMENT OF COPYRIGHT LAWS

DRAWN:
J.R.P.

SCALE:
1:100 AT A2

DATE:
17/02/25

JOB No.:
MCGI-SK04

SHEET:
13

PROPOSED RESIDENCE FOR
(LOT 35) TYSON ROAD
HEYFILED

COLMAC HOMES
"Our Family Business, Building your Family Home"

"Our Family Business, Building your Family Home"

DB-U 22425



This document has been copied and made available for the purpose of the planning process as set out in the Planning and Environment Act 1987. The information must not be used for any other purpose.

By taking a copy of this document you acknowledge and agree that you will only use the document for the purpose specified above and that any dissemination, distribution or copying of this document is strictly prohibited.



PROPOSED RESIDENCE FOR

(LOT 35) TYSON ROAD

HEYFILED

COLMAC HOMES
"Our Family Business, Building your Family Home"

DB-U 22425

RAWSON 240			
1. DWELLING:	319.96 m2	34.44 sq	
2. GARAGE:	42.68 m2	4.59 sq	
3. ALFRESCO:	45.30 m2	4.88 sq	
4. PORCH:	21.12 m2	2.27 sq	
5. DECOR PORCH:	10.15 m2	1.10 sq	
6. TOTAL:	439.21 m2	47.28 sq	
#. LOT SIZE:	- 8.09ha		

LEGEND

DP

DP DENOTES COLORBOND DOWNPIPE LOCATION

DP

DP DENOTES 1000 PVC DOWNPIPE LOCATION

DPG

DPG DENOTES DOUBLE GLAZED WINDOWS & DOORS

TB

TB DENOTES THERMALLY BROKEN LOW-E DOUBLE GLAZED WINDOWS & DOORS

REINFORCEMENT

REINFORCEMENT TO SELECTED WC, BATH & SHOWER WALLS TO COMPLY WITH NCC 4.2. REFER TO INTERNAL ELEVATIONS FOR REINFORCEMENT DETAILS

WC CIRCULATION SPACE

DENOTES WC CIRCULATION SPACE (1200L x 900W) CIRCULATION SPACE TO COMPLY WITH NCC 4.2

CLIENT INITIALS:

CLIENT INITIALS:

BUILDER INITIALS:

DATE:

WARNING: ANY UNAUTHORISED COPYING OR REPRODUCTION OF THIS PLAN IS CONSIDERED AN INFINGEMENT OF COPYRIGHT LAWS

DRAWN:

J.R.P.

JOB No.:

MCGI-SK04

SHEET:

14

SCALE:

1:100 AT A3

DATE:

17/02/25