


This document has been copied and made available for the purpose of the planning process as set out in the Planning and Environment Act 1987. The information must not be used for any other purpose.

By taking a copy of this document you acknowledge and agree that you will only use the document for the purpose specified above and that any dissemination, distribution or copying of this document is strictly prohibited.

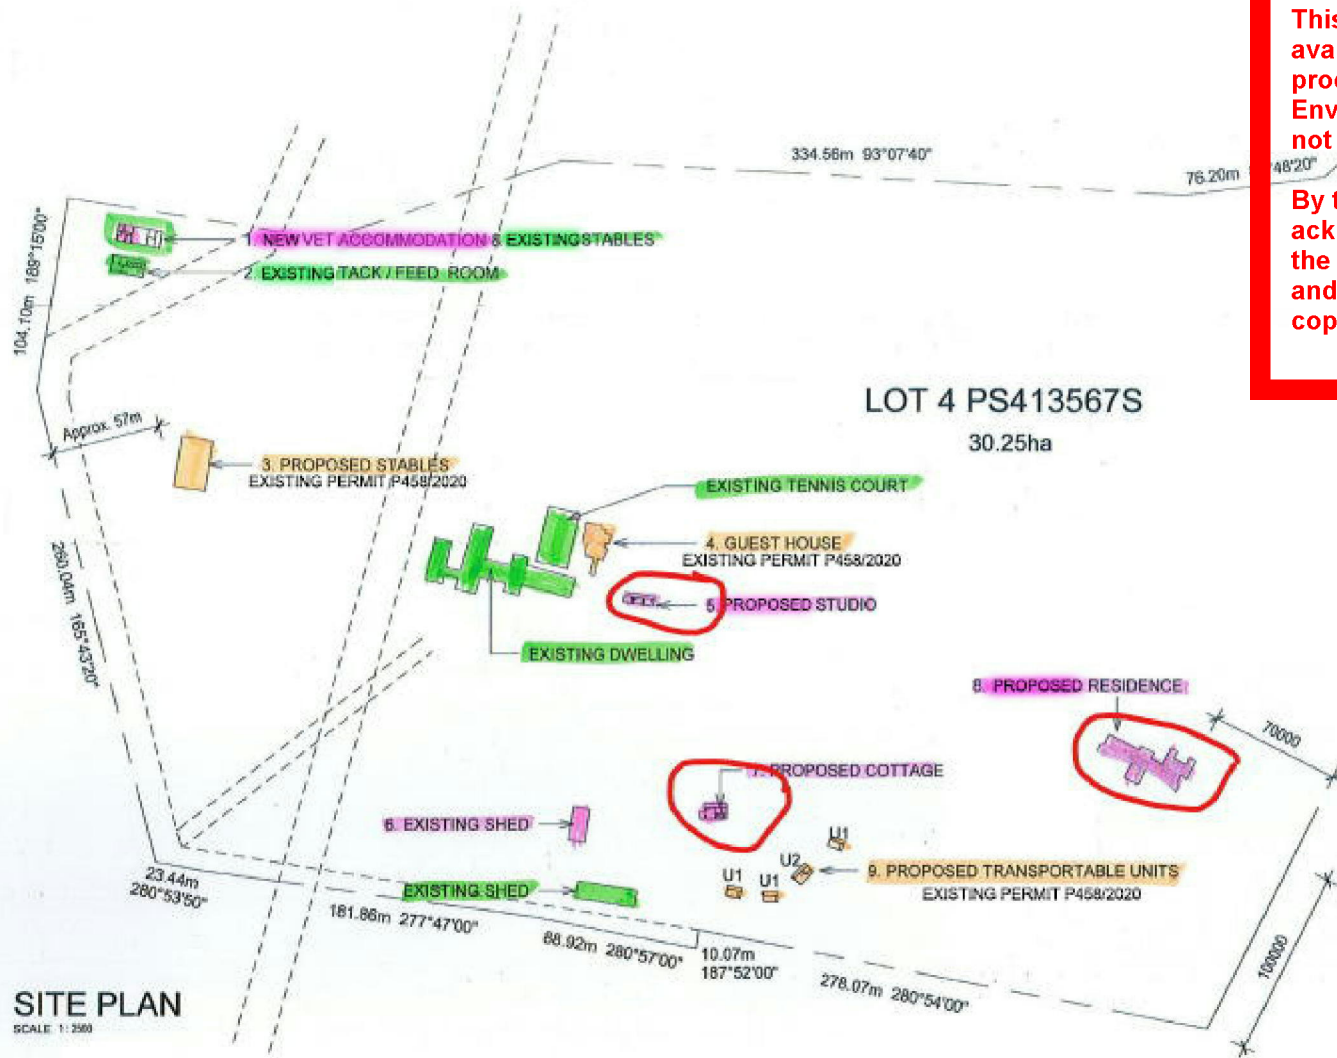

- Green Highlights - Existing buildings
- Orange Highlights - Buildings approved on original permit P458/2020
- Pink Highlights - buildings to be included in Amended Permit

1. Accommodation/Stables - Existing stables Part of it to include a small living component
5. Proposed Studio
6. Existing shed
7. Proposed Cottage
8. Proposed Residence

SITE PLAN
SCALE 1 : 200



No.	Description	Date
01	Issued for Information	14.02.2025

4441B PRINCES HWY, FULHAM

This design, drawings and all information are © COPYRIGHT and will remain the property of IDP Construction. No part of this drawing set shall be reproduced or communicated to any other party without permission of IDP Construction © COPYRIGHT and will remain the property of IDP Construction.

SITE PLAN
DEVELOPMENT PLAN

A01

Drawn by	LP	Date	SEPTEMBER 2025
Checked by	LP	Scale	1 : 2500