


This document has been copied and made available for the purpose of the planning process as set out in the Planning and Environment Act 1987. The information must not be used for any other purpose.

By taking a copy of this document you acknowledge and agree that you will only use the document for the purpose specified above and that any dissemination, distribution or copying of this document is strictly prohibited.

This document has been copied and made available for the purpose of the planning process as set out in the Planning and Environment Act 1987. The information must not be used for any other purpose.

By taking a copy of this document you acknowledge and agree that you will only use the document for the purpose specified above and that any dissemination, distribution or copying of this document is strictly prohibited.

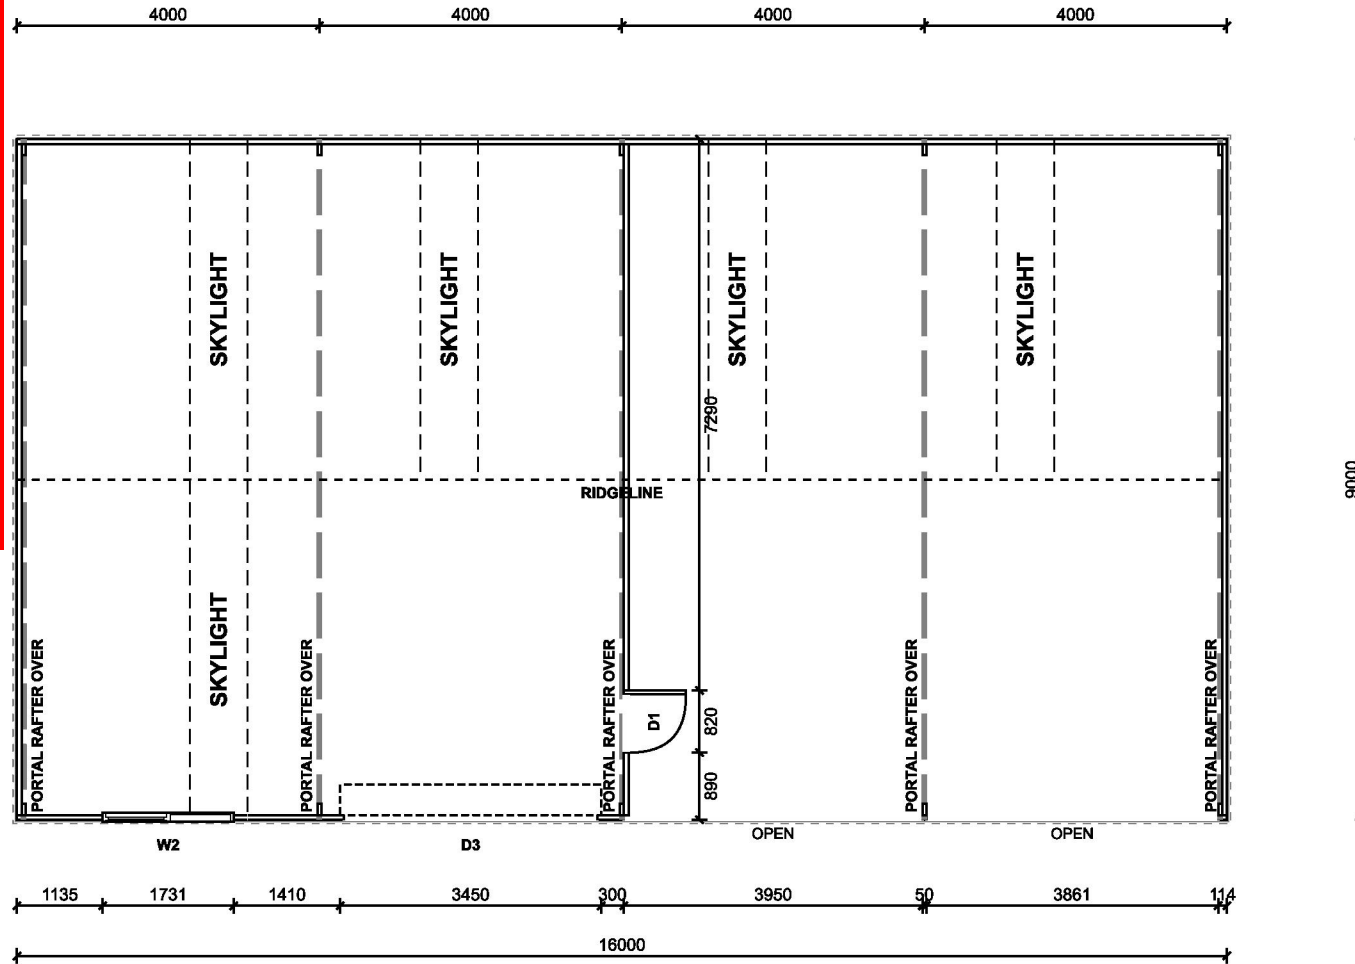

FLOORPLAN
SCALE 1:100



REFER TO CONSTRUCTION DRAWING FOR SLAB/FOOTING LAYOUT

OPENING SCHEDULE

MARK	TYPE	HEIGHT	WIDTH	DESCRIPTION
D1	PA DOOR	2040	820	COLORBOND® PERSONAL ACCESS DOOR
D3	ROLLER DOOR	3750	3450	COLORBOND® STRAMIT RAD B - ROLLER DOOR
W2	WINDOW	790	1731	COLORBOND® WINDOW

client [REDACTED]

project Proposed Garage: Enduro

VIC

Drawing Name: Floor Plan

Drawing Number: DU - 20107A

Date: 15/03/2026

Scale: 1:100


Sheet: 16Lx9Wx4.2H|12.5°|4bays

Sheet Size: **A4**


Copyright © 2019 by A-Line Building Systems Pty Ltd.
The concepts and information contained in this document are the intellectual property of A-Line Building Systems Pty Ltd. Use or copying of the document in whole or in part without written permission of A-Line Building Systems Pty Ltd constitutes an infringement of copyright

This document has been copied and made available for the purpose of the planning process as set out in the Planning and Environment Act 1987. The information must not be used for any other purpose.

By taking a copy of this document you acknowledge and agree that you will only use the document for the purpose specified above and that any dissemination, distribution or copying of this document is strictly prohibited.

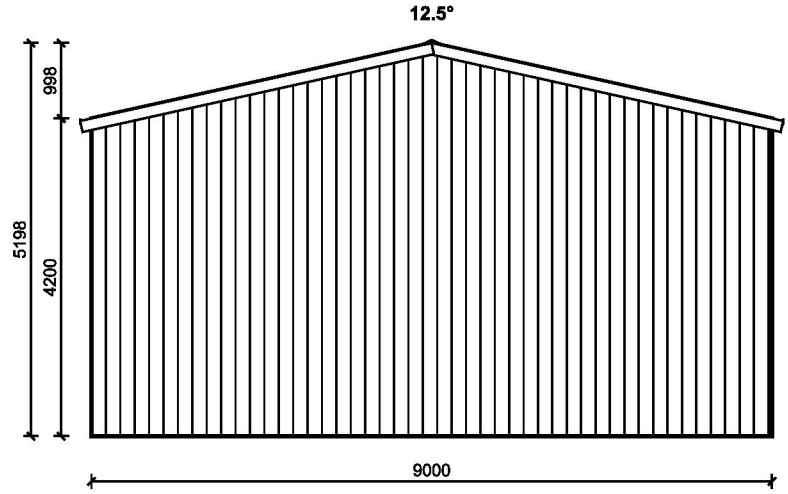

1. FRONT ELEVATION
SCALE 1:100

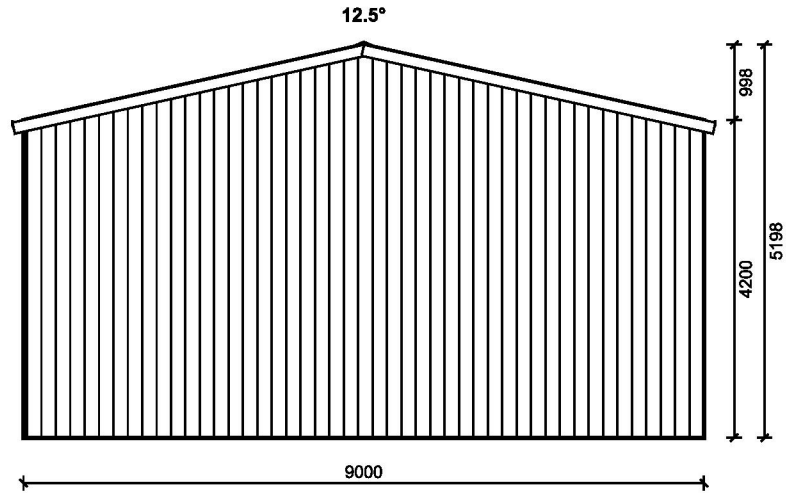

3. REAR ELEVATION
SCALE 1:100

REFER TO CONSTRUCTION DRAWING FOR SLAB/FOOTING LAYOUT

OPENING SCHEDULE

MARK	TYPE	HEIGHT	WIDTH	DESCRIPTION
D1	PA DOOR	2040	820	COLORBOND® PERSONAL ACCESS DOOR
D3	ROLLER DOOR	3750	3450	COLORBOND® STRAMIT RAD B - ROLLER DOOR
W2	WINDOW	790	1731	COLORBOND® WINDOW

client [REDACTED]
 project [REDACTED]
 Proposed Garage: Enduro
 VIC
 Drawing Name: End Elevation
 Drawing Number: DU - 20107A
 Date: 15/03/2026
 Scale: 1:100
 Sheet: 16Lx9Wx4.2H|12.5°|4bays

AUTHORISED DISTRIBUTOR
 A-LINE BUILDING SYSTEMS
 AUSTRALIAN MADE AND OWNED


Copyright © 2019 by A-Line Building Systems Pty Ltd.
 The concepts and information contained in this document are the intellectual property of A-Line Building Systems Pty Ltd. Use or copying of the document in whole or in part without written permission of A-Line Building Systems Pty Ltd constitutes an infringement of copyright

client [REDACTED]
 project [REDACTED]
 Proposed Garage: Enduro
 VIC
 Drawing Name: End Elevation
 Drawing Number: DU - 20107A
 Date: 15/03/2026
 Scale: 1:100
 Sheet: 16Lx9Wx4.2H|12.5°|4bays


All Dimensions In Millimetres U.N.O.
 Sheet Size **A4**

This document has been copied and made available for the purpose of the planning process as set out in the Planning and Environment Act 1987. The information must not be used for any other purpose.

By taking a copy of this document you acknowledge and agree that you will only use the document for the purpose specified above and that any dissemination, distribution or copying of this document is strictly prohibited.

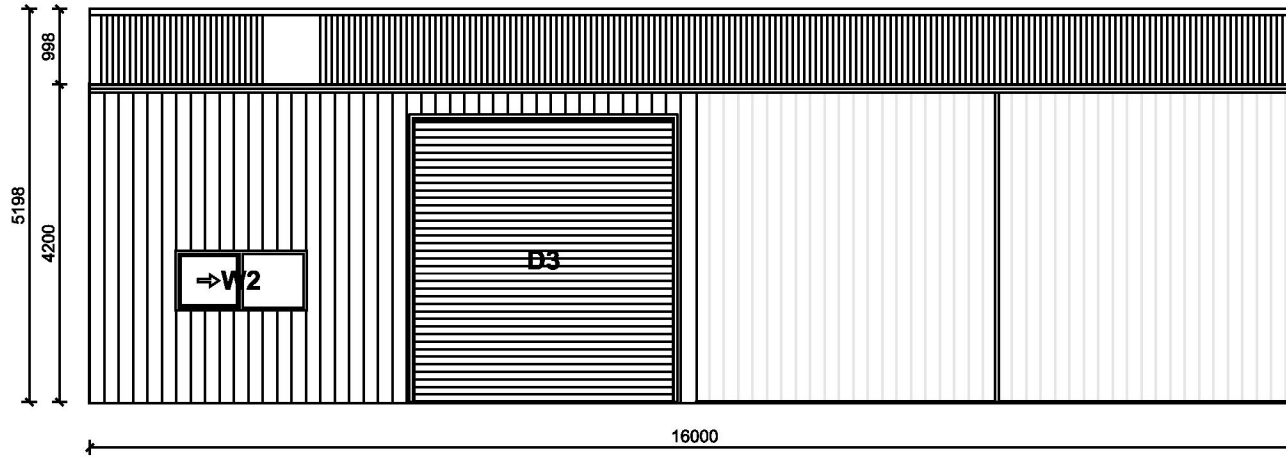

2. RIGHT ELEVATION
SCALE 1:100

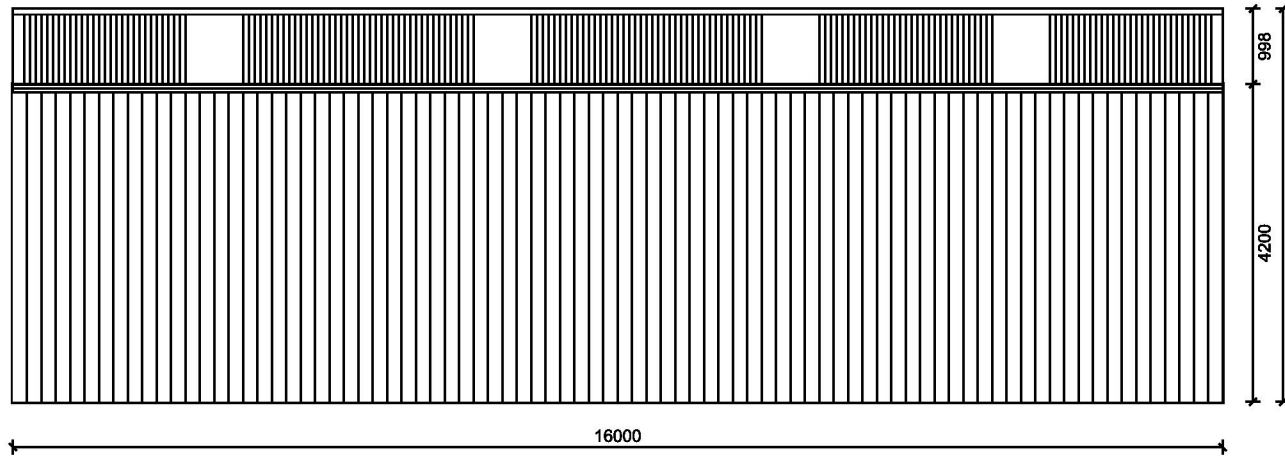

4. LEFT ELEVATION
SCALE 1:100

REFER TO CONSTRUCTION DRAWING FOR SLAB/FOOTING LAYOUT

OPENING SCHEDULE

MARK	TYPE	HEIGHT	WIDTH	DESCRIPTION
D1	PA DOOR	2040	820	COLORBOND® PERSONAL ACCESS DOOR
D3	ROLLER DOOR	3750	3450	COLORBOND® STRAMIT RAD B - ROLLER DOOR
W2	WINDOW	790	1731	COLORBOND® WINDOW

client [REDACTED] project Proposed Garage: Enduro VIC		Drawing Name: Side Elevation Drawing Number: DU - 20107A Date: 15/03/2026	
Copyright © 2019 by A-Line Building Systems Pty Ltd. The concepts and information contained in this document are the intellectual property of A-Line Building Systems Pty Ltd. Use or copying of the document in whole or in part without written permission of A-Line Building Systems Pty Ltd constitutes an infringement of copyright		All Dimensions In Millimetres U.N.O. Scale: 1:100 Sheet: 16Lx9Wx4.2H 12.5° 4bays	
		Sheet Size A4	