


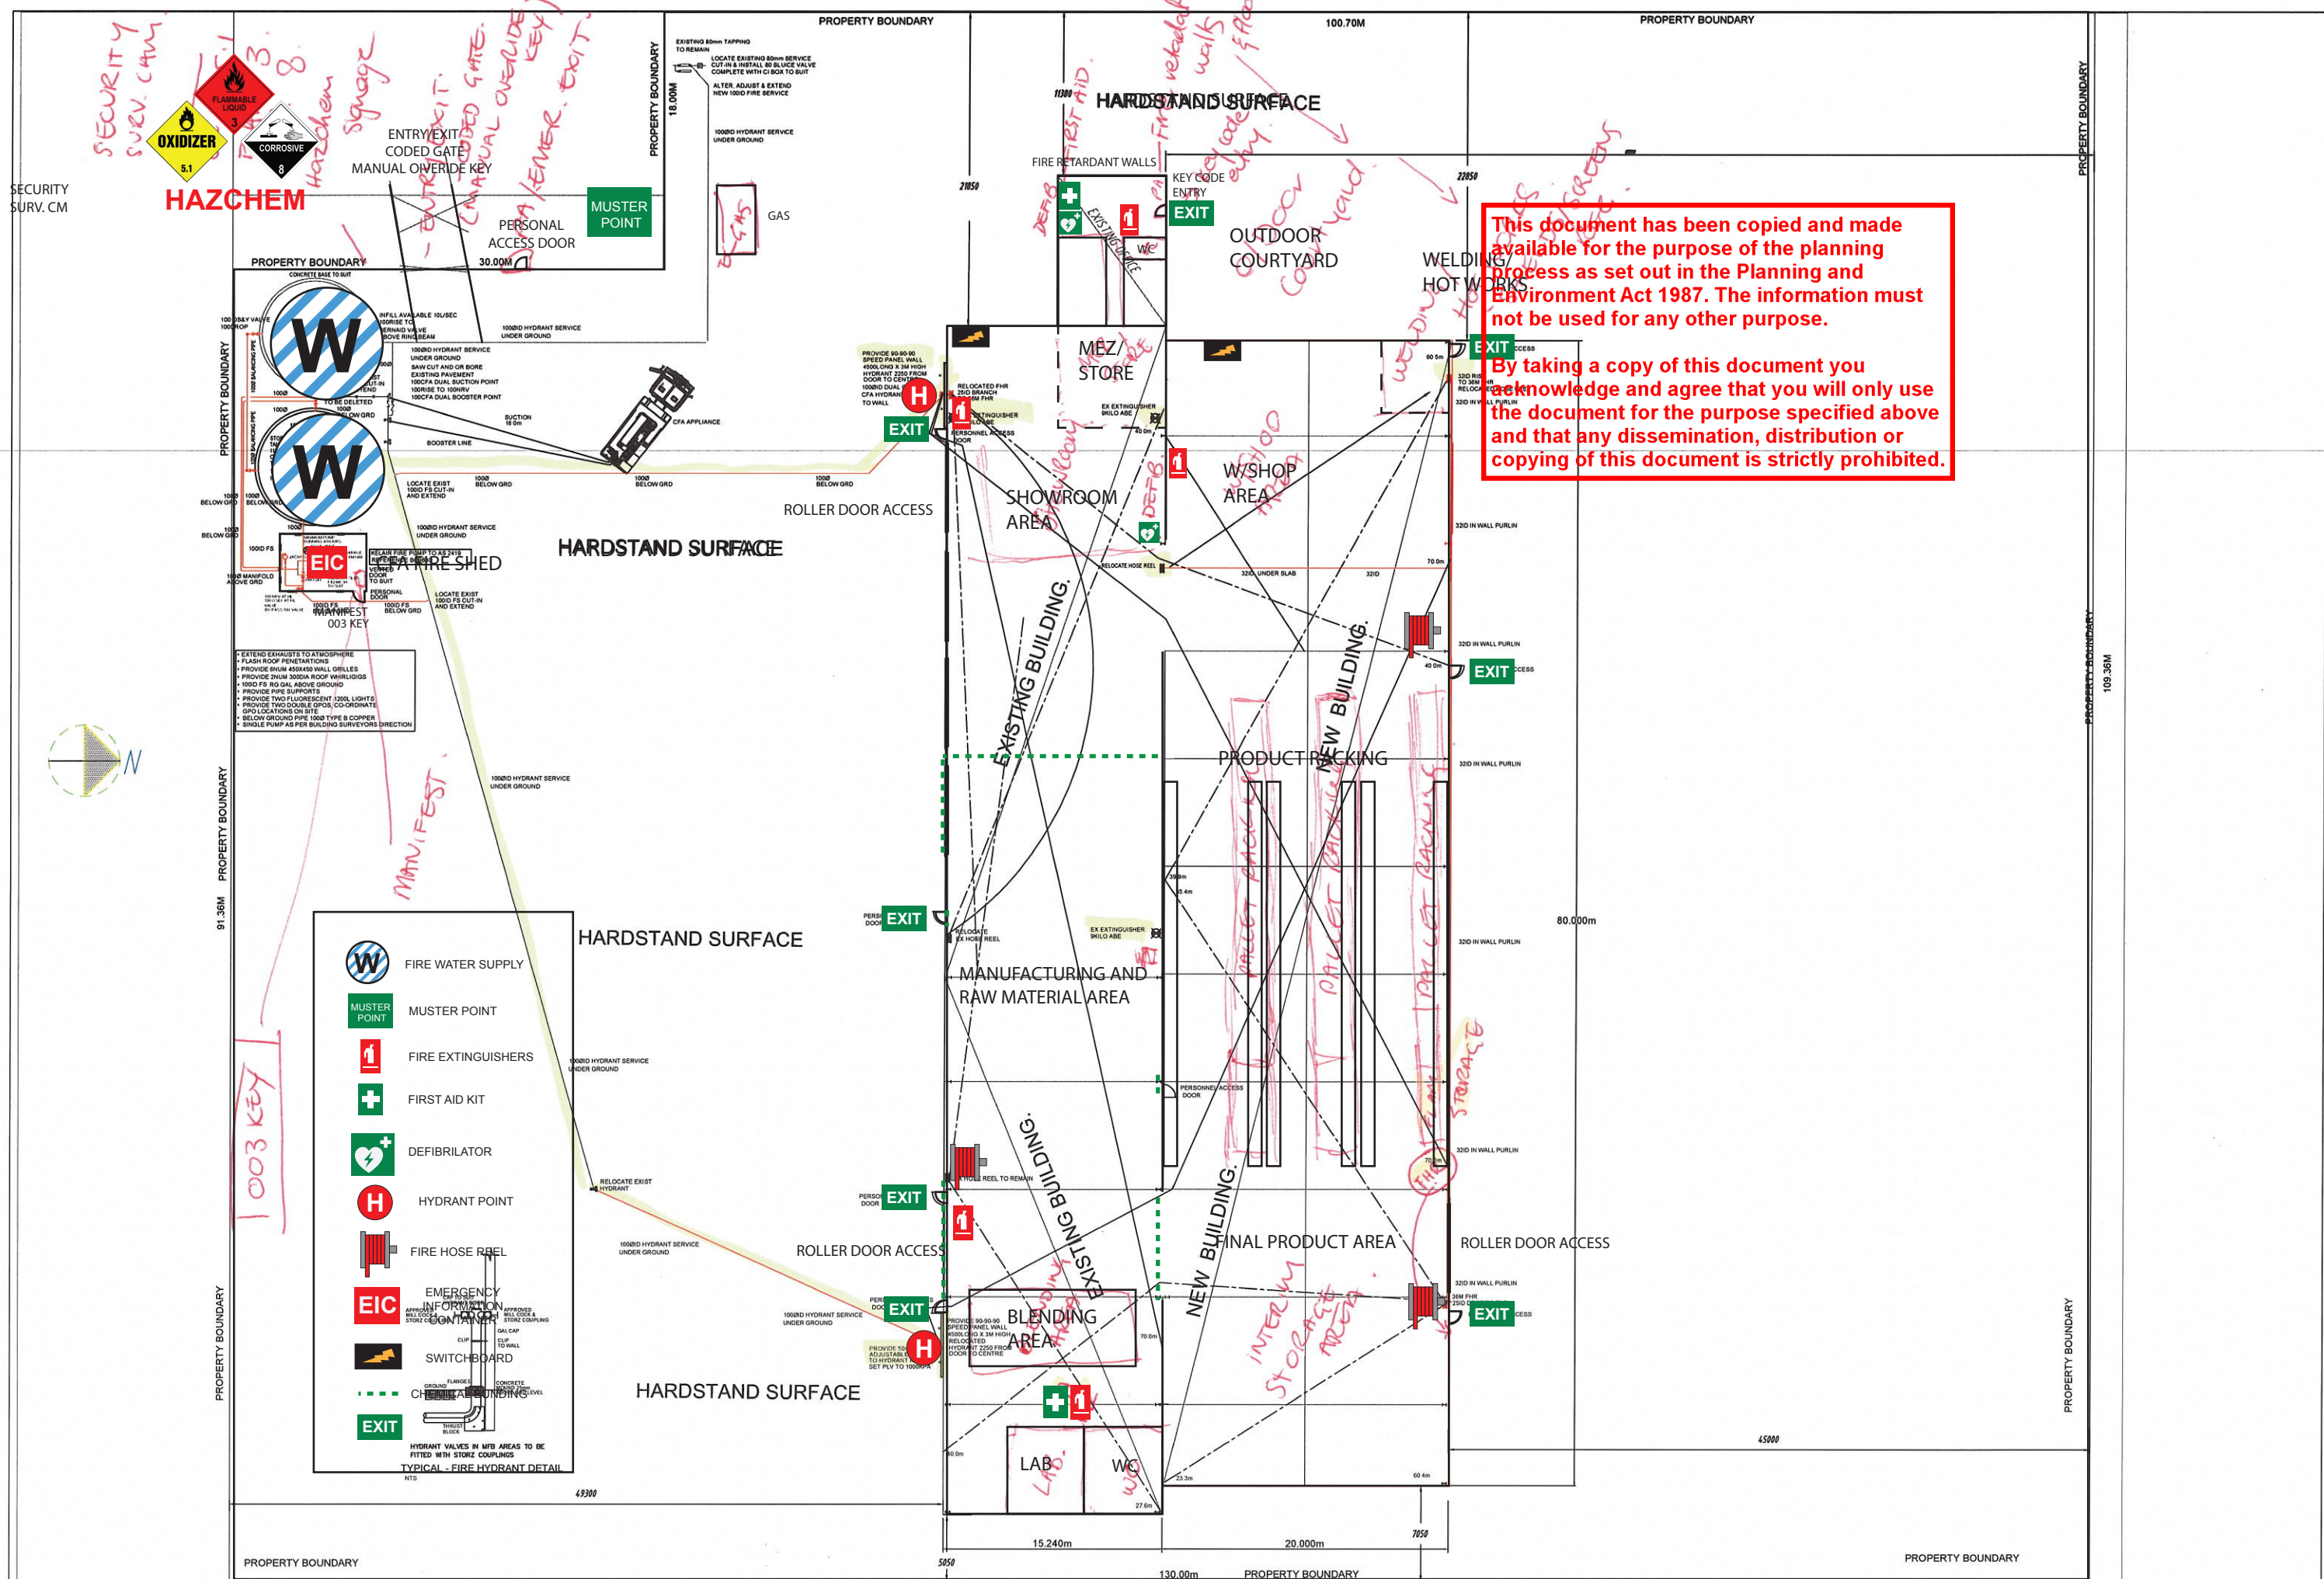

Site Plan - EN2000, Fawkes road Rosedale

CLIENT	GRC ENVIROMENTS 15 NORTH STREET RICHMOND, VICTORIA, 3121	PROPOSED EXTENSION TO WORKSHOP AT 10 FAWKES ROAD ROSEDALE HYDRANT AND HOSE REELS	CONSULTANT P. J. TIBBALLS & ASSOCIATES PTY LTD ACH 091 965 537 ABN 58 091 965 537 11 CARVER AVENUE MILTON VIC 3132 TELEPHONE: (03) 9873 3948 BP NUMBER: DP-S036 EMAIL: tibballs2@netspace.net.au	DESIGNED PJT	DRAWN
DATE	JAN 2019	SCALE	1 : 200 @ A1	ISSUE	A
DRAWING No	H01				