



This document has been copied and made available for the purpose of the planning process as set out in the Planning and Environment Act 1987. The information must not be used for any other purpose.

By taking a copy of this document you acknowledge and agree that you will only use the document for the purpose specified above and that any dissemination, distribution or copying of this document is strictly prohibited.

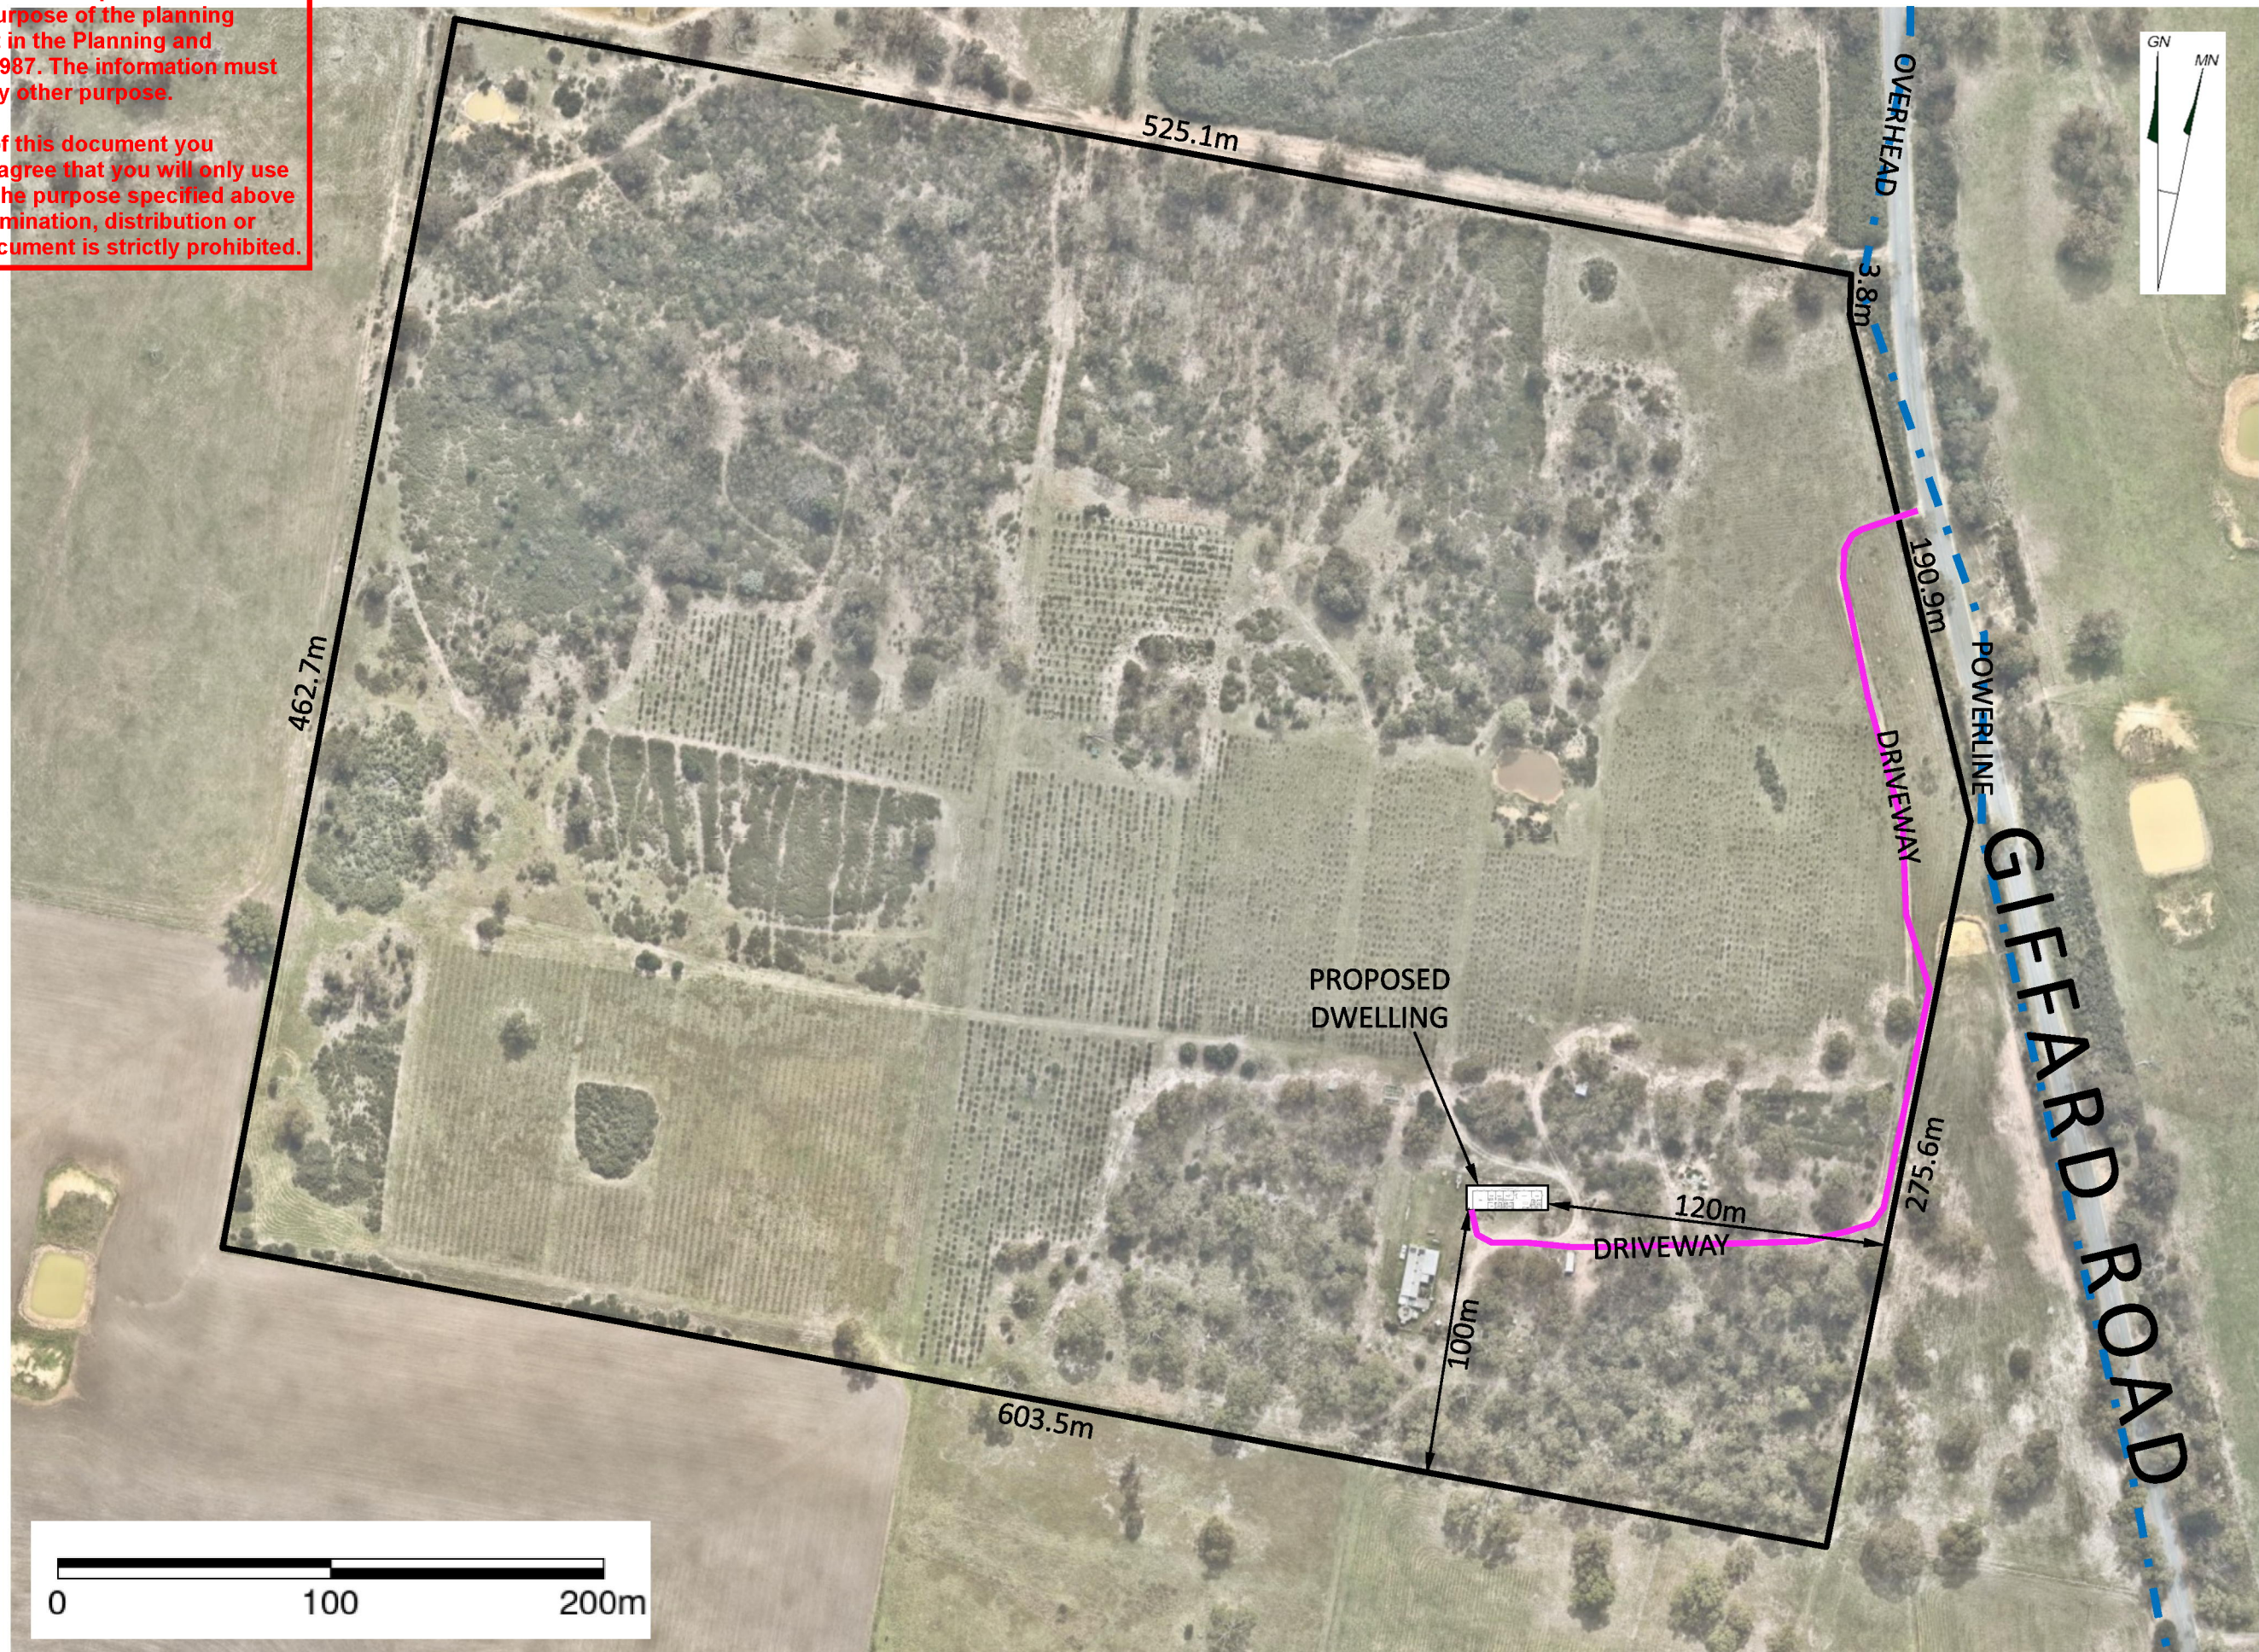


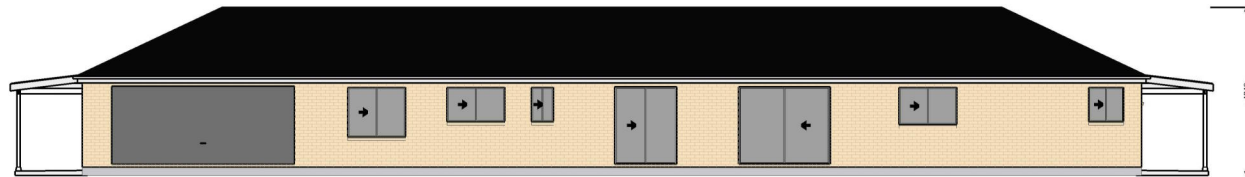

South Elevation



North Elevation

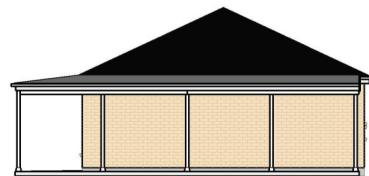

West Elevation



East Elevation

This document has been copied and made available for the purpose of the planning process as set out in the Planning and Environment Act 1987. The information must not be used for any other purpose.

By taking a copy of this document you acknowledge and agree that you will only use the document for the purpose specified above and that any dissemination, distribution or copying of this document is strictly prohibited.

EXTERNAL MATERIAL FINISHES AND COLOURS
COLORBOND CORRUGATED ROOFING - GALVANISED
WINDOWS - PRIMROSE
EXTERNAL CLADDING - BRICK VENEER

REV	DATE	DESCRIPTION	SCALE	1:100 on A2	PRINTED ON	19-07-2024	DRAWN	E.V	0 (2.2.30)	Issue	DWG No.	2/2	JOB No.


BERRIMA

with the following specifications :
(For comprehensive list of inclusions, please refer to pricelist.)

Ceiling Height : 2.4m
Roof Truss Span : 7500
Roof Pitch : 25°
Cladding : Brick Veneer
Front Door : Raised Timber Moulding

Windows : Aluminium as specified on plan
Eaves Overhang : 250mm
Gable End Overhang : n/a
Internal Doors : Oakfield - OAK
Door Architraves : Colonial 67 x 19 mm - Primed Pine Architrave

Window Architraves : Colonial 67 x 19 mm - Primed Pine Architrave
Floor Skirtings : Colonial 89 x 19 mm - Primed Pine Skirting
Kitchen Cupboard Doors : Vinyl 4
Frontage : 32.85m

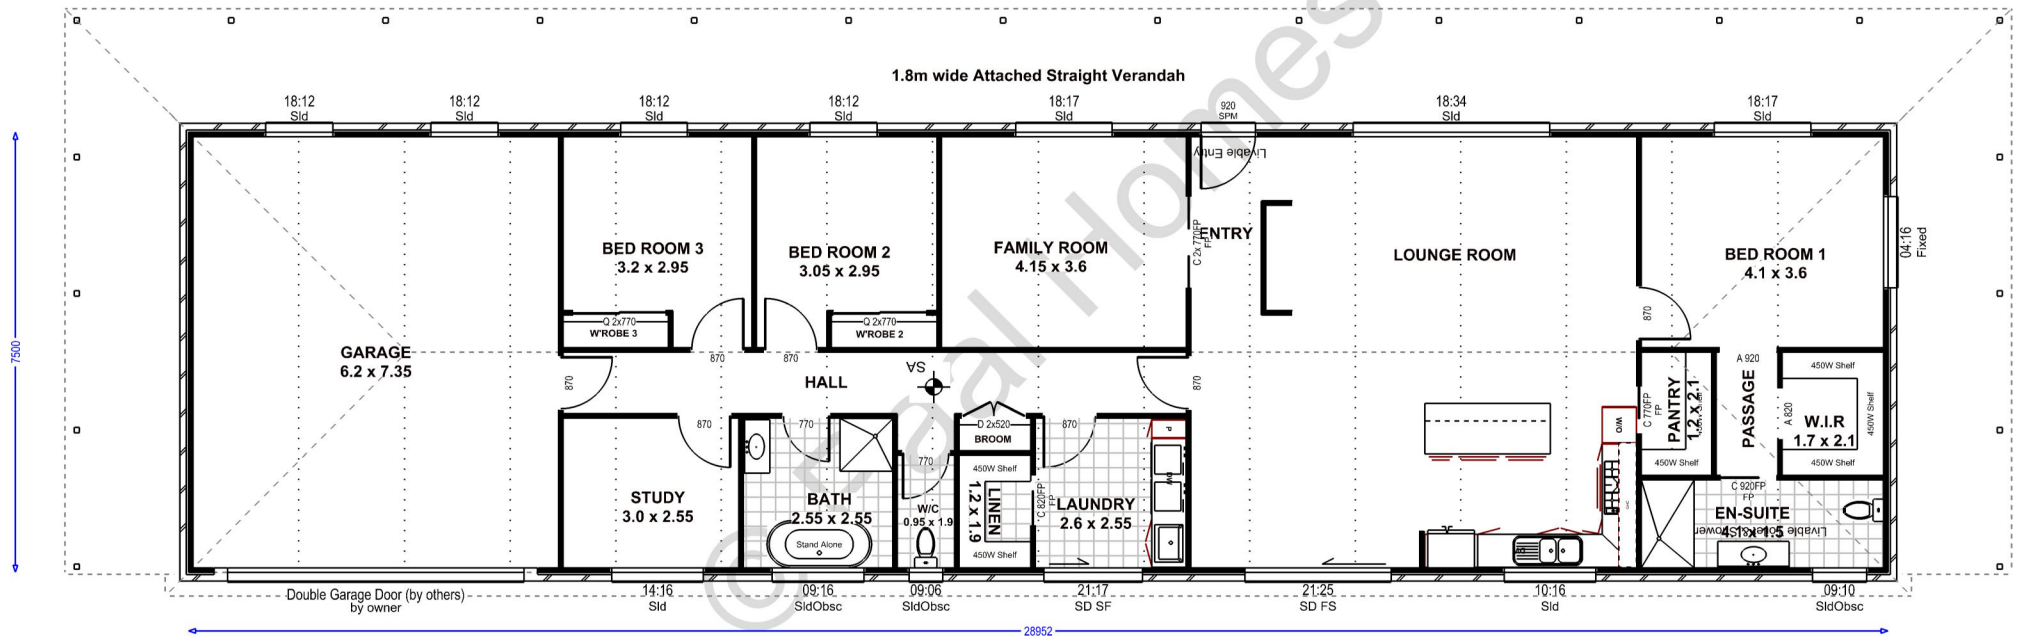

Sld=sliding, DH=double hung, Awn=awning, Col=colonial bars, CW=cedar window
Plan not to scale

This document has been copied and made available for the purpose of the planning process as set out in the Planning and Environment Act 1987. The information must not be used for any other purpose.

By taking a copy of this document you acknowledge and agree that you will only use the document for the purpose specified above and that any dissemination, distribution or copying of this document is strictly prohibited.