

**DISCLAIMER:**  
Copyright of this drawing is vested in BCE DESIGN and this drawing/file is not to be reproduced or copied in whole or in part, in any form, without the prior written approval of BCE DESIGN. The recipient is responsible for ensuring that they review the status of this drawing, and are in receipt of the current revision prior to use, except where figured dimensions have been provided,  
BCE DESIGN is not responsible for dimensioning and setting out, this drawing has not been produced to a level of dimensional accuracy suitable for fabrication. the contractor is responsible for production of fabrication / shop drawings where these are required. this drawing has been produced for the named client for use on this project only and is not to be used for any other purpose.


1 DESIGN DEVELOPMENT		25/07/25	BY			
V	DESCRIPTION	BY	DATE	REV	DESCRIPTION	BY

DATE	
------	--

**CLIENT:**

		PROJECT NAME: <b>COMMERCIAL DEVELOPMENT 38-50 MACARTHUR STREET, SALE 3850</b>			
<p><b>DESIGN DEVELOPMENT</b></p> <p>NOT TO BE USED FOR CONSTRUCTION</p>					
SCALE AT A1 1:200	DATE: JULY 25	DRAWN: Z.C	DESIGNER: Z.C	CHECKED: -	APPR
INDICATED FOR REFERENCE ONLY. DO NOT SCALE DRAWING.					

<p>DRAWING TITLE: <b>BASEMENT DRAINAGE PLAN</b></p>		
PROJECT NUMBER: <b>254029</b>	DRAWING No: <b>CSK001</b>	REVISION: <b>DD1</b>
		<p>BCE Design Corporation Pty Ltd Copyright © 2023</p> <p><a href="http://bcedesign.com.au">bcedesign.com.au</a> <a href="mailto:info@bcedesign.com.au">info@bcedesign.com.au</a></p>

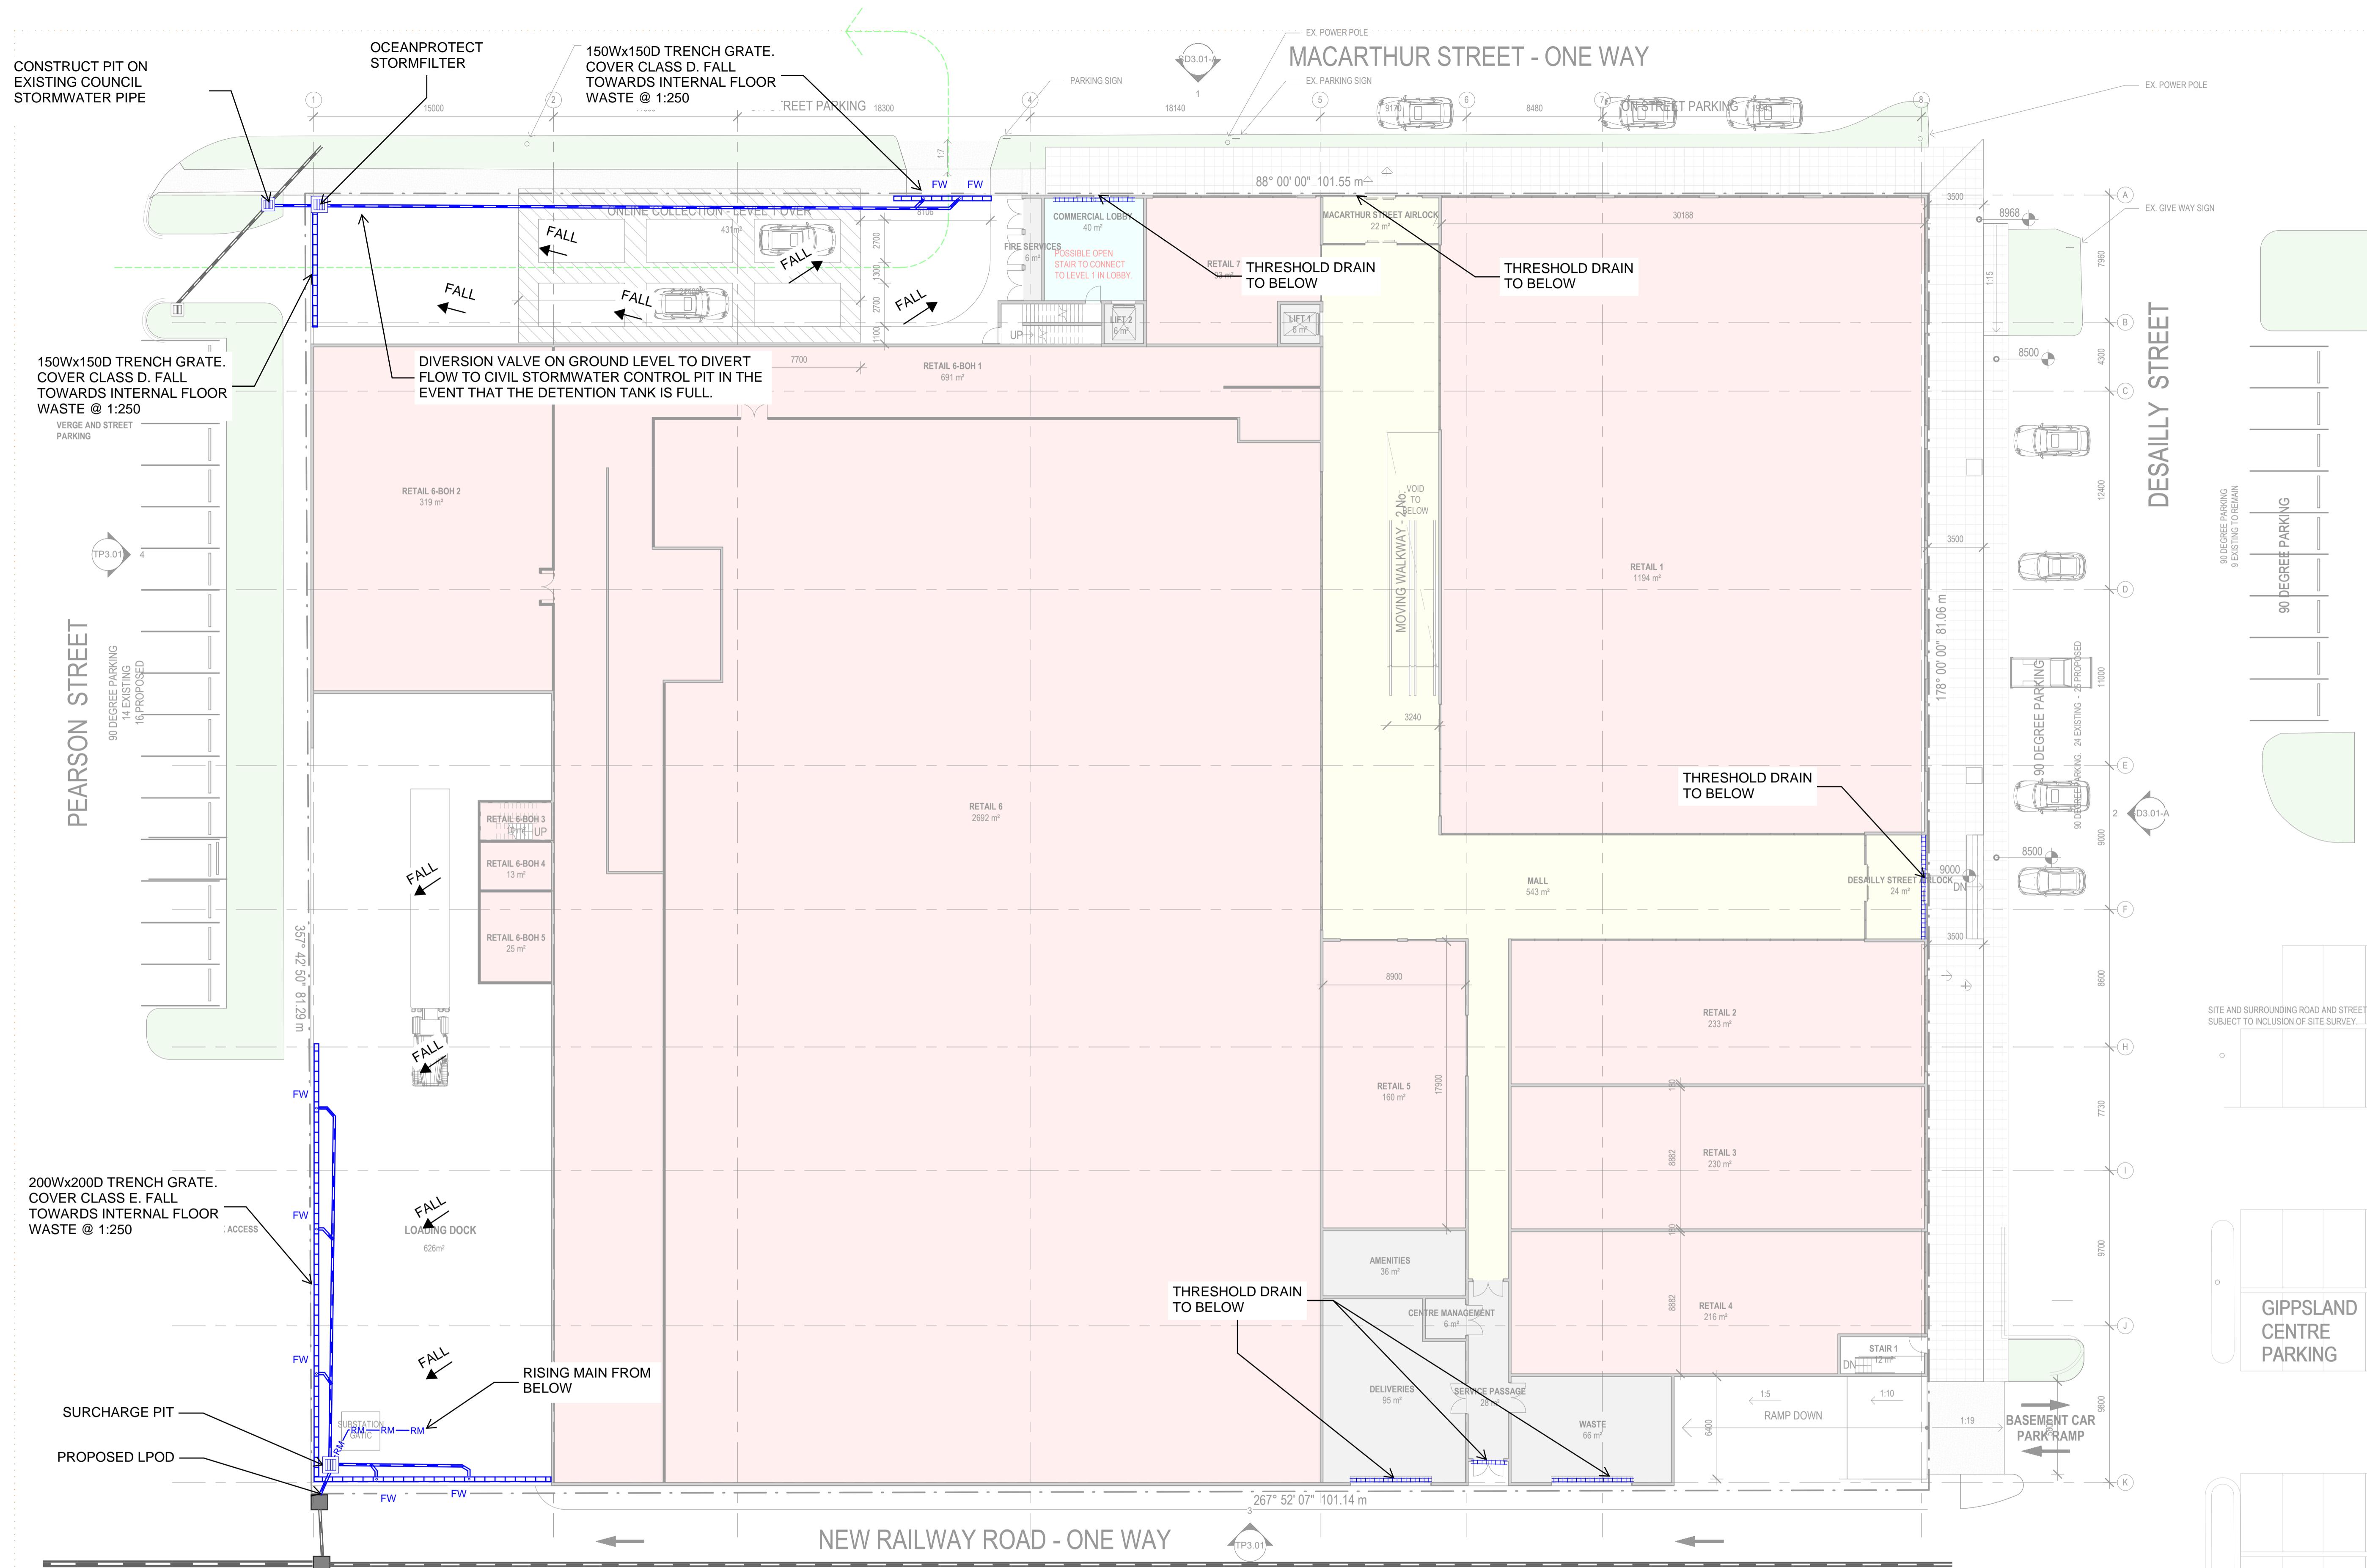

<p><b>DISCLAIMER:</b>            Copyright of this drawing is vested in BCE DESIGN and this drawing/file is not to be reproduced or copied in whole or in part, in any form, without the prior written approval of BCE DESIGN. The recipient is responsible for ensuring that they review the status of this drawing, and are in receipt of the current revision prior to use, except where figured dimensions have been provided.            BCE DESIGN is not responsible for dimensioning and setting out, this drawing has not been produced to a level of dimensional accuracy suitable for fabrication, the contractor is responsible for production of fabrication / shop drawings where these are required. this drawing has been produced for the named client for use on this project only and is not to be used for any other purpose.</p>		<p>PROJECT NAME: APPROVED DEVELOPMENT PLAN  <b>COMMERCIAL DEVELOPMENT</b>  <b>PLANNING AND ENVIRONMENT ACT 1987</b>  <b>WELLINGTON PLANNING SCHEME</b>  <b>38-50 MACARTHUR STREET, SALE 3850</b>  <b>Clause 43.04 Schedule 1</b></p> <p><b>DESIGN DEVELOPMENT</b></p> <p>NOT TO BE USED FOR CONSTRUCTION</p> <p>DP NAME: Sale CBD</p> <p>DATE: 21/01/2026</p> <p>SIGNED: Barry Hearsey</p> <p>OFFICER TITLE: Manager Planning and Building</p> <p>(Page: 2 of 2)</p>					
<p>DD1 DESIGN DEVELOPMENT</p>		ZC1	25/07/25				
REV	DESCRIPTION	BY	DATE	REV	DESCRIPTION	BY	DATE
<p>SCALE INDICATED FOR REFERENCE ONLY. DON'T SCALE DRAWING.</p>							