

This document has been copied and made available for the purpose of the planning process as set out in the Planning and Environment Act 1987. The information must not be used for any other purpose.


By taking a copy of this document you acknowledge and agree that you will only use the document for the purpose specified above and that any dissemination, distribution or copying of this document is strictly prohibited.



FREEMANS LANE, STRATFORD
TOWN PLANNING APPLICATION DRAWINGS
JUNE 2025

ARCHITECTURAL DRAWING SCHEDULE		
DWG NO.	DRAWING TITLE	SCALE @ A3
TP 00	DRAWING SCHEDULE	-
PROPOSED		
TP 10	PROPOSED SITE PLAN	1:2000
TP 11	PROPOSED GROUND FLOOR PLAN	1:100
TP 12	PROPOSED ROOF PLAN AND 3D VIEWS	1:100
TP 21	PROPOSED ELEVATIONS	1:100

DATE	ISSUE No.	DESCRIPTION	DATE	ISSUE No.	DESCRIPTION
28.04.2025.	01	ISSUE FOR REVIEW			
05.05.2025.	02	ISSUE FOR COORDINATION			
27.05.2025.	03	ISSUE FOR REVIEW			
05.06.2025.	04	ISSUE FOR PLANNING PERMIT			

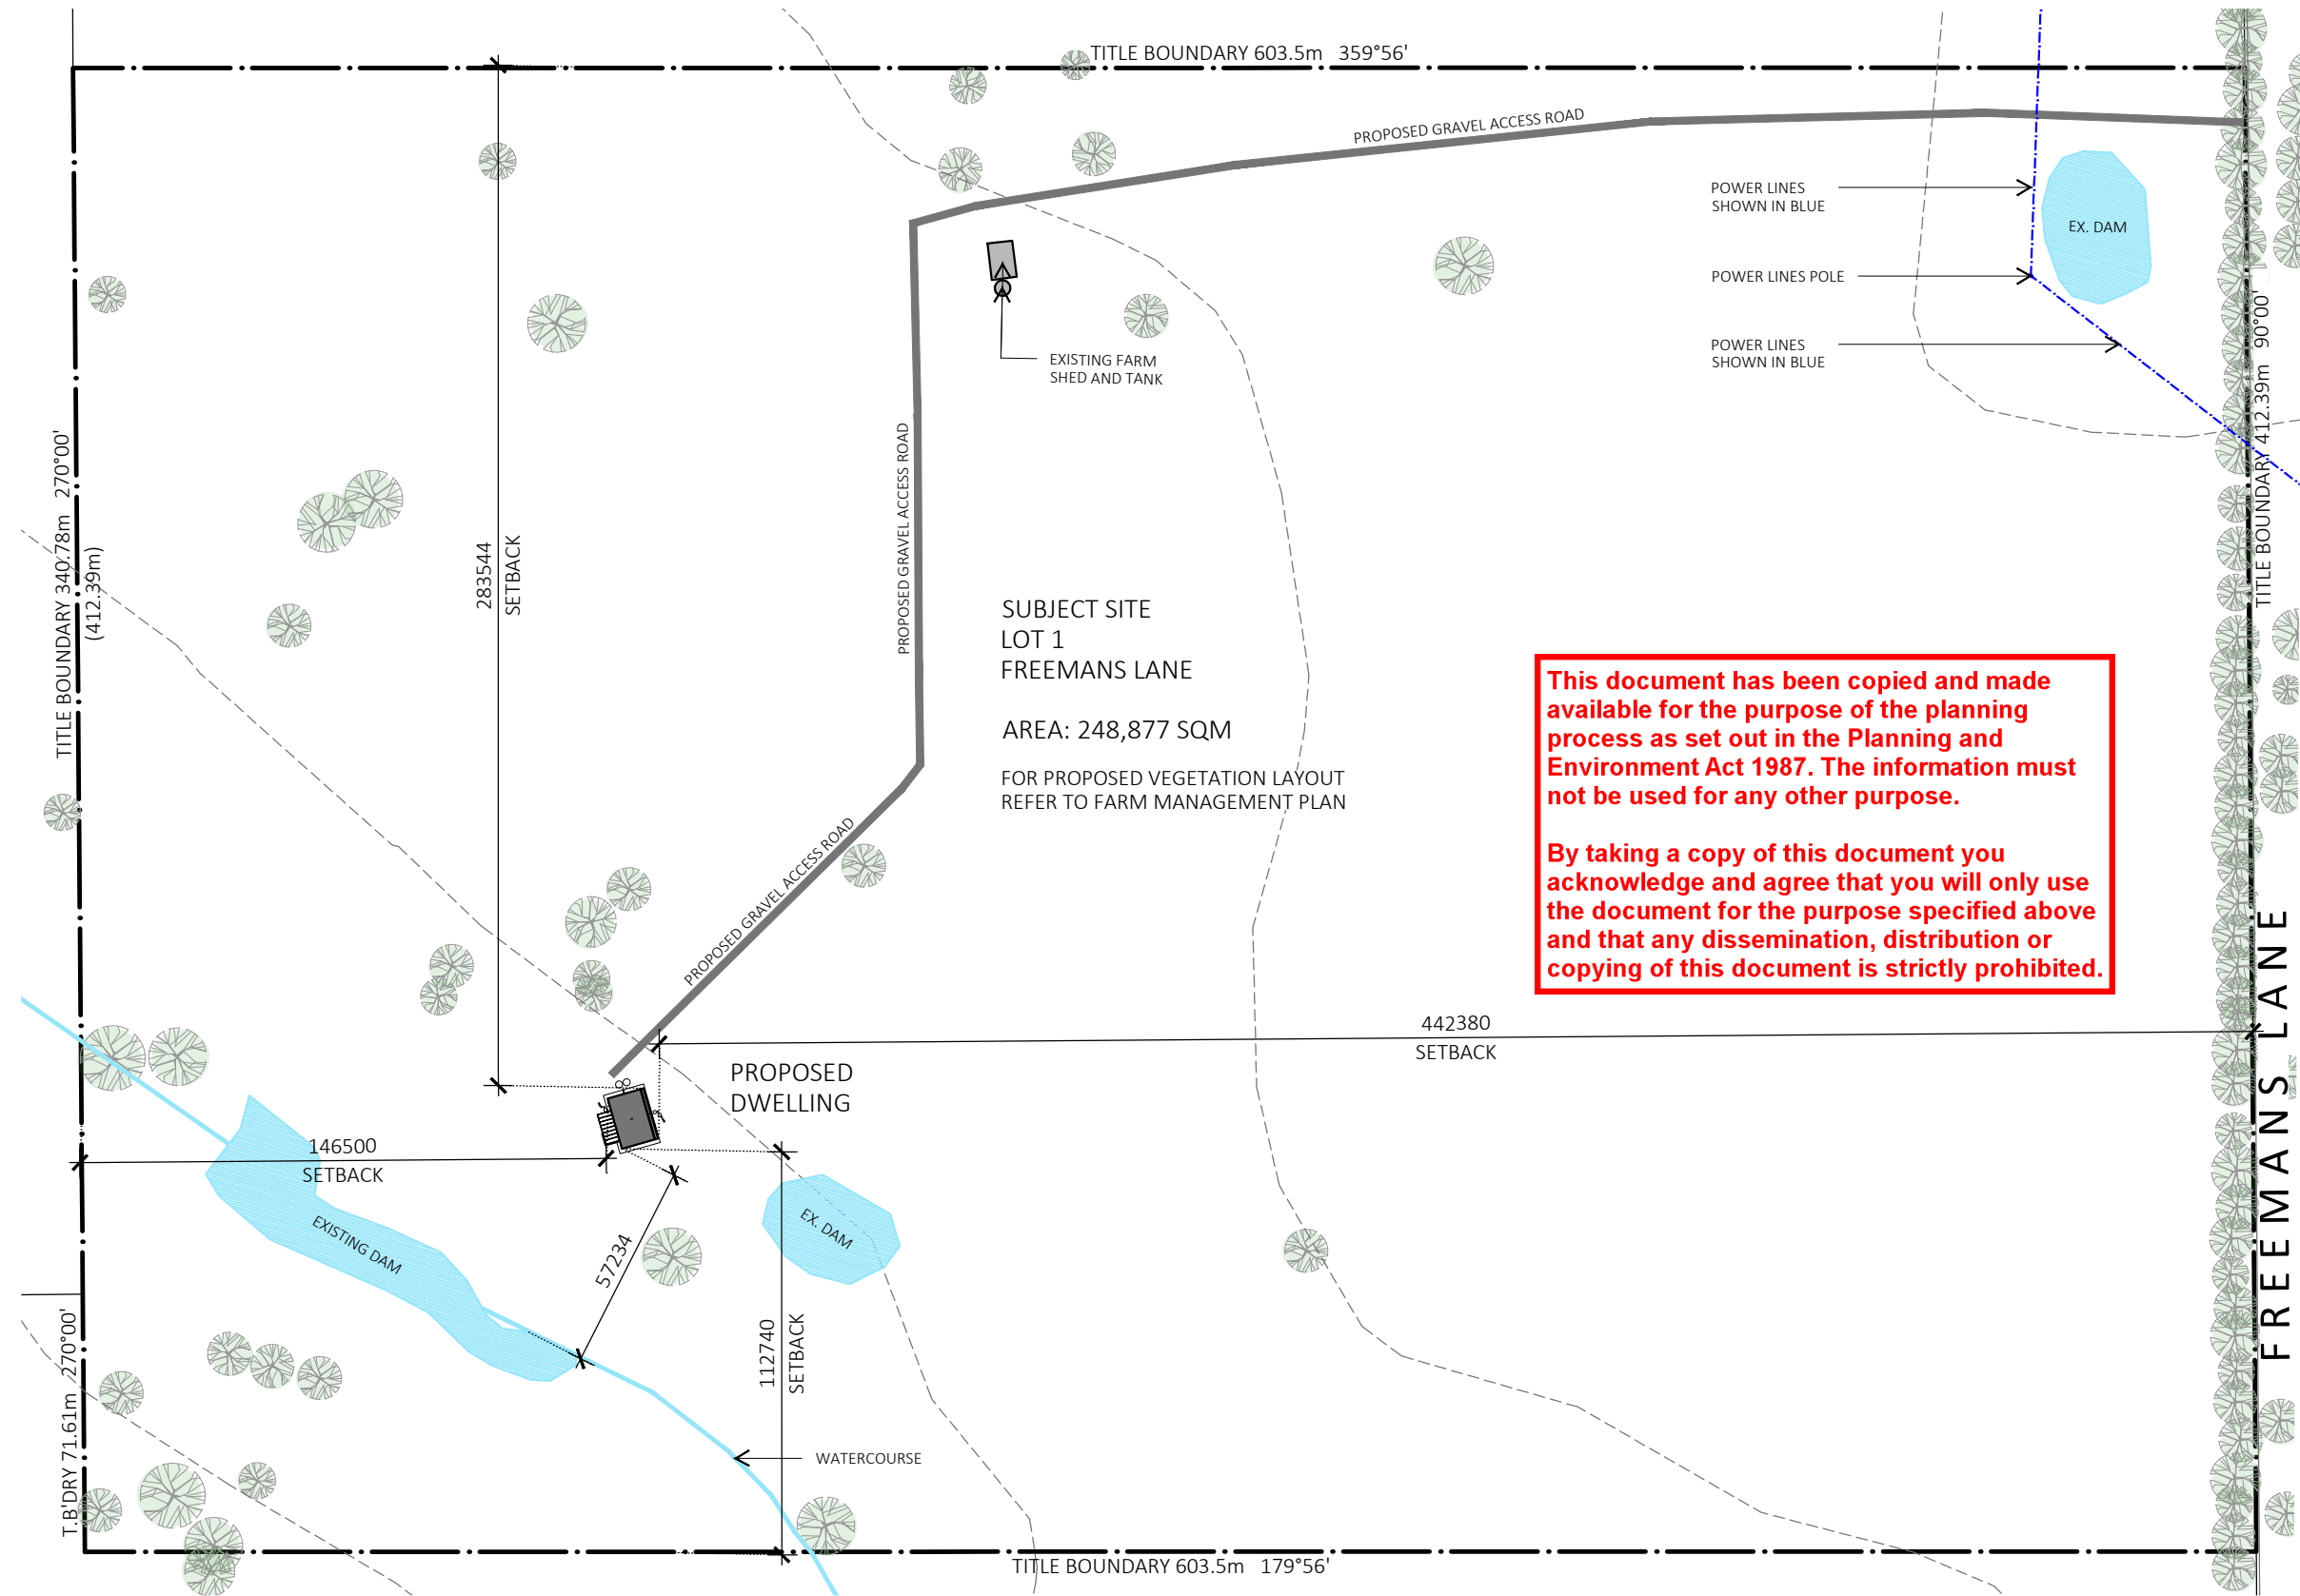

GENERAL NOTES

THIS DRAWING SHOULD BE READ IN CONJUNCTION WITH ALL RELEVANT CONTRACTS, SPECIFICATIONS AND DRAWINGS. COPYRIGHT OF THIS DRAWING IS VESTED IN THE ARCHITECTS. DIMENSIONS ARE IN MILLIMETERS AND LEVELS ARE IN METERS. DO NOT SCALE OFF DRAWINGS.

ABBREVIATIONS:

DP DOWNPIPE
EX EXISTING
EG EAVES GUTTER
FP WOODFIRED COOKER/FIREPLACE
HW HABITABLE WINDOW
NHW NON-HABITABLE WINDOW
RWT RAINWATER TANK


STAR Architecture

Lvl 1/242 Victoria Street Brunswick 3056 VIC
ph_0448 589 871
email_aleksandra@stararchitecture.com.au
www.stararchitecture.com.au

PROJECT ADDRESS
FREEMANS LANE, STRATFORD
CLIENT
PETA RIGG

STAGE
TOWN PLANNING
DRAWING TITLE
PROPOSED SITE PLAN

DRAWING SCALE
1:2000@A3

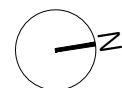


DATE	ISSUE No.	DESCRIPTION	DATE	ISSUE No.	DESCRIPTION
28.04.2025.	01	ISSUE FOR REVIEW			
05.05.2025.	02	ISSUE FOR COORDINATION			
27.05.2025.	03	ISSUE FOR REVIEW			
05.06.2025.	04	ISSUE FOR PLANNING PERMIT			

ISSUE DATE
05.06.2025.
ISSUE NUMBER
04

TP 10

This document has been copied and made available for the purpose of the planning process as set out in the Planning and Environment Act 1987. The information must not be used for any other purpose.

By taking a copy of this document you acknowledge and agree that you will only use the document for the purpose specified above and that any dissemination, distribution or copying of this document is strictly prohibited.

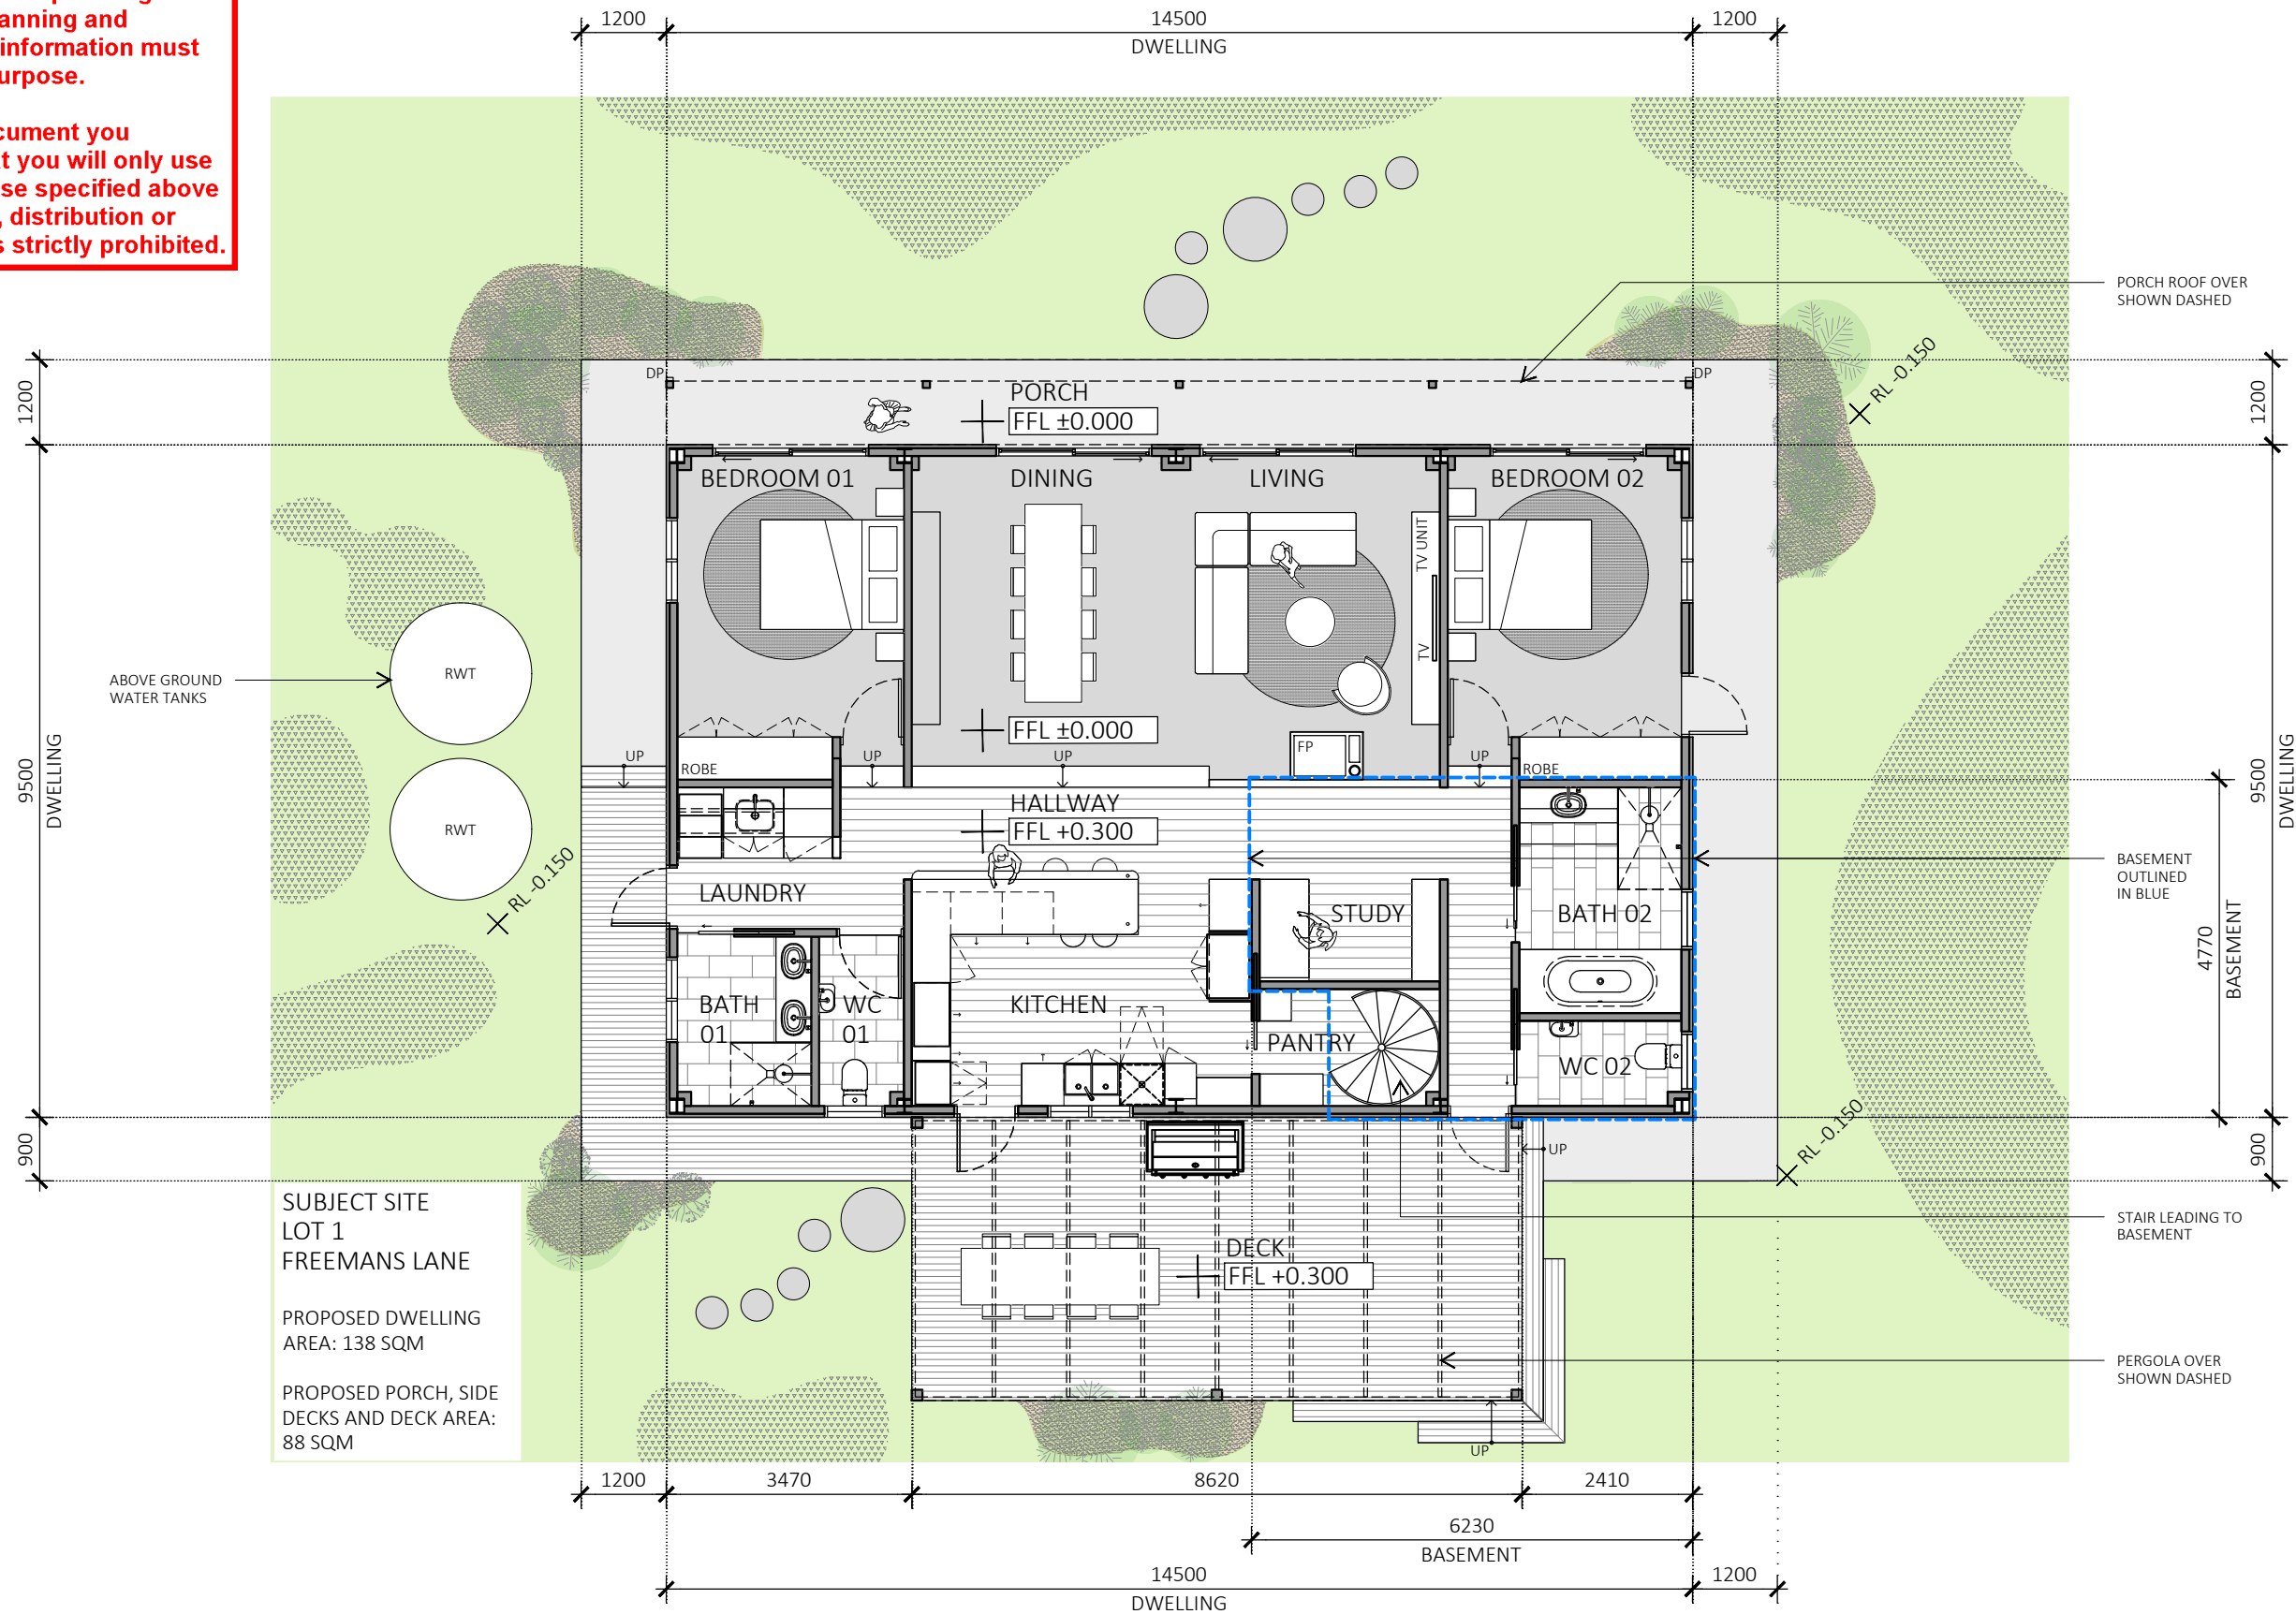

GENERAL NOTES

THIS DRAWING SHOULD BE READ IN CONJUNCTION WITH ALL RELEVANT CONTRACTS, SPECIFICATIONS AND DRAWINGS. COPYRIGHT OF THIS DRAWING IS VESTED IN THE ARCHITECTS. DIMENSIONS ARE IN MILLIMETERS AND LEVELS ARE IN METERS. DO NOT SCALE OFF DRAWINGS.

WALLS LEGEND:


PROPOSED WALLS

ABBREVIATIONS:

DP DOWNPIPE
EX EXISTING
EG EAVES GUTTER
FP WOODFIRED COOKER/FIREPLACE
HW HABITABLE WINDOW
NHW NON-HABITABLE WINDOW
RWT RAINWATER TANK



DATE	ISSUE No.	DESCRIPTION	DATE	ISSUE No.	DESCRIPTION
28.04.2025.	01	ISSUE FOR REVIEW			
05.05.2025.	02	ISSUE FOR COORDINATION			
27.05.2025.	03	ISSUE FOR REVIEW			
05.06.2025.	04	ISSUE FOR PLANNING PERMIT			

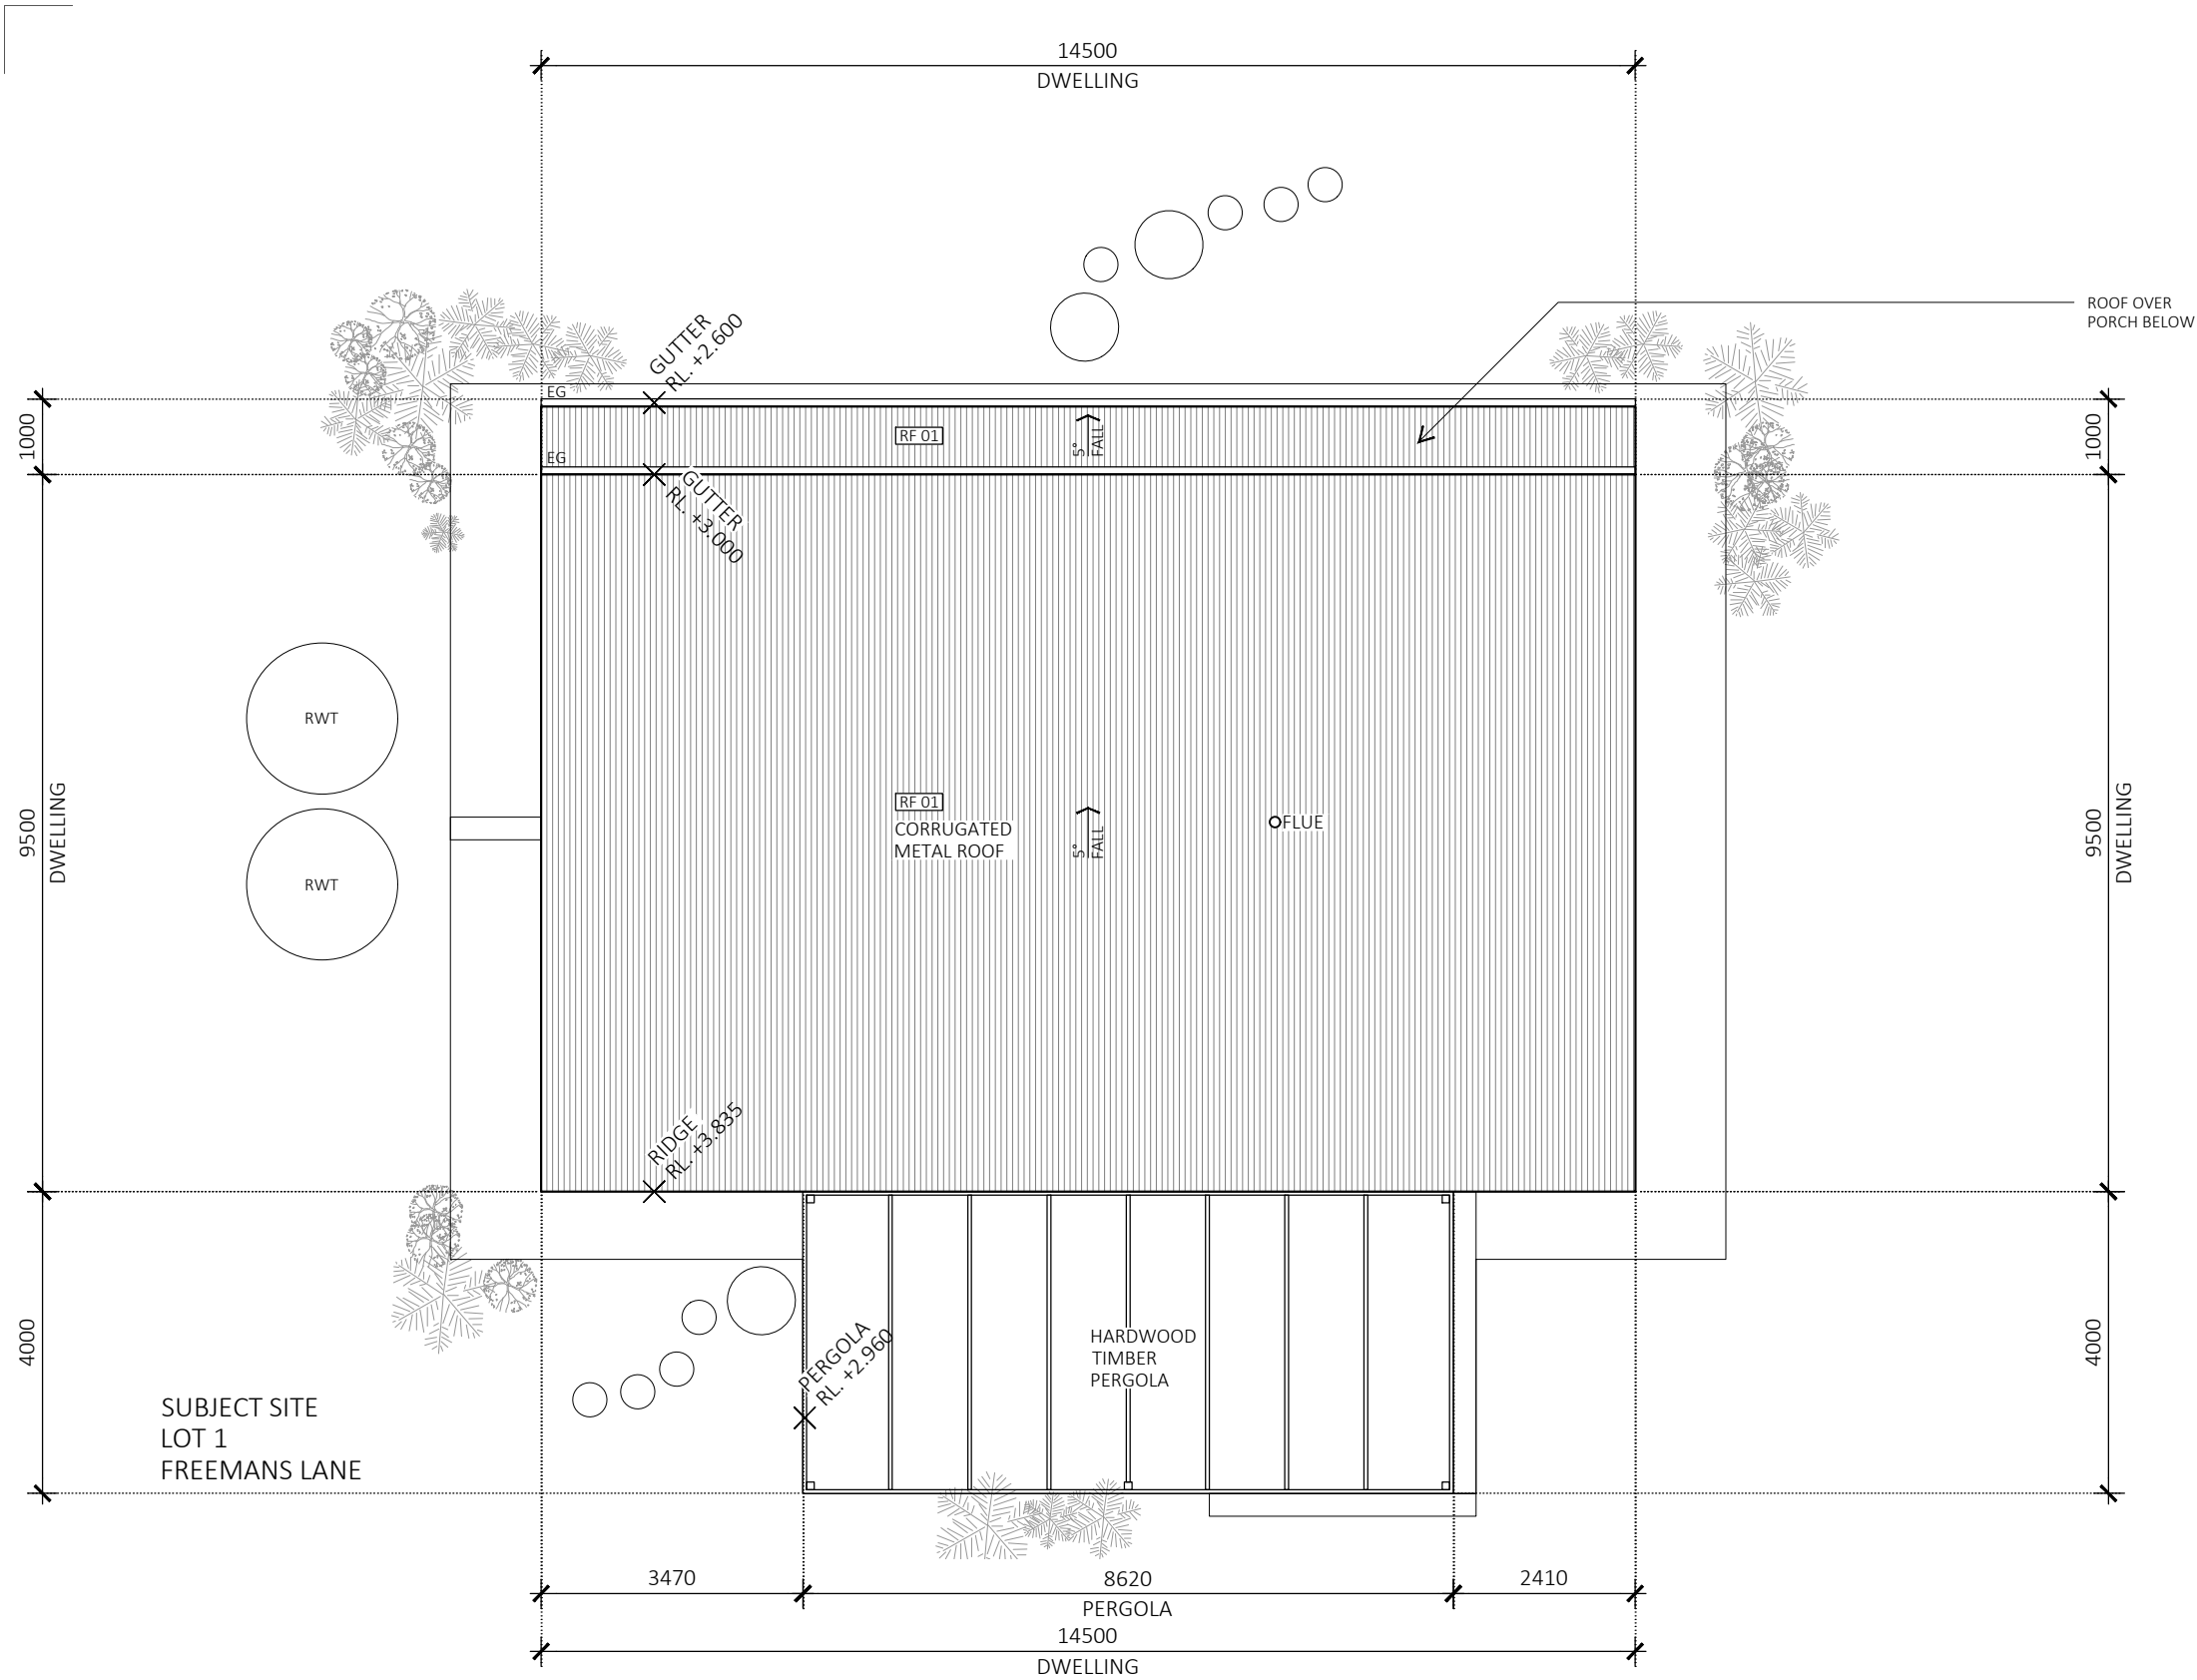

02 3D VIEW
PROPOSED NTS

03 3D VIEW
PROPOSED NTS

04 3D VIEW
PROPOSED NTS

GENERAL NOTES	ABBREVIATIONS:		FINISHES LEGEND:	
	DP	DOWNPIPE	ROOF FINISHES	WALL FINISHES
	EX	EXISTING	[RF 01] ZINCALUME CORRUGATED METAL ROOF	[EF 01] ZINCALUME CORRUGATED METAL CLADDING
	EG	EAVES GUTTER		[EF 02] TIMBER PERGOLA IN CLEAR FINISH
	FP	WOODFIRED COOKER/FIREPLACE		[EF 03] TIMBER DECKING IN CLEAR FINISH
THIS DRAWING SHOULD BE READ IN CONJUNCTION WITH ALL RELEVANT CONTRACTS, SPECIFICATIONS AND DRAWINGS. COPYRIGHT OF THIS DRAWING IS VESTED IN THE ARCHITECTS. DIMENSIONS ARE IN MILLIMETERS AND LEVELS ARE IN METERS. DO NOT SCALE OFF DRAWINGS.	HW	HABITABLE WINDOW	[EF 04] EXPOSED CONCRETE SLAB	[TD] DOORS
	NHW	NON-HABITABLE WINDOW	[EF 05] METAL FIREPLACE FLUE	CLEAR GLAZING IN TIMBER FRAME
	RWT	RAINWATER TANK		[AD] DOORS
				SOLID DOOR IN ALUMINUM FRAME

STAR Architecture
Lvl 1/242 Victoria Street Brunswick 3056 VIC
ph_0448 589 871
email_aleksandra@stararchitecture.com.au
www.stararchitecture.com.au

PROJECT ADDRESS
FREEMANS LANE, STRATFORD
CLIENT
PETA RIGG

STAGE
TOWN PLANNING
DRAWING TITLE
PROPOSED ROOF PLAN

DRAWING SCALE
1:100@A3





DATE	ISSUE No.	DESCRIPTION	DATE	ISSUE No.	DESCRIPTION
28.04.2025.	01	ISSUE FOR REVIEW			
05.05.2025.	02	ISSUE FOR COORDINATION			
27.05.2025.	03	ISSUE FOR REVIEW			
05.06.2025.	04	ISSUE FOR PLANNING PERMIT			

ISSUE DATE
05.06.2025.
ISSUE NUMBER
04

TP 12

This document has been copied and made available for the purpose of the planning process as set out in the Planning and Environment Act 1987. The information must not be used for any other purpose.

By taking a copy of this document you acknowledge and agree that you will only use the document for the purpose specified above and that any dissemination, distribution or copying of this document is strictly prohibited.

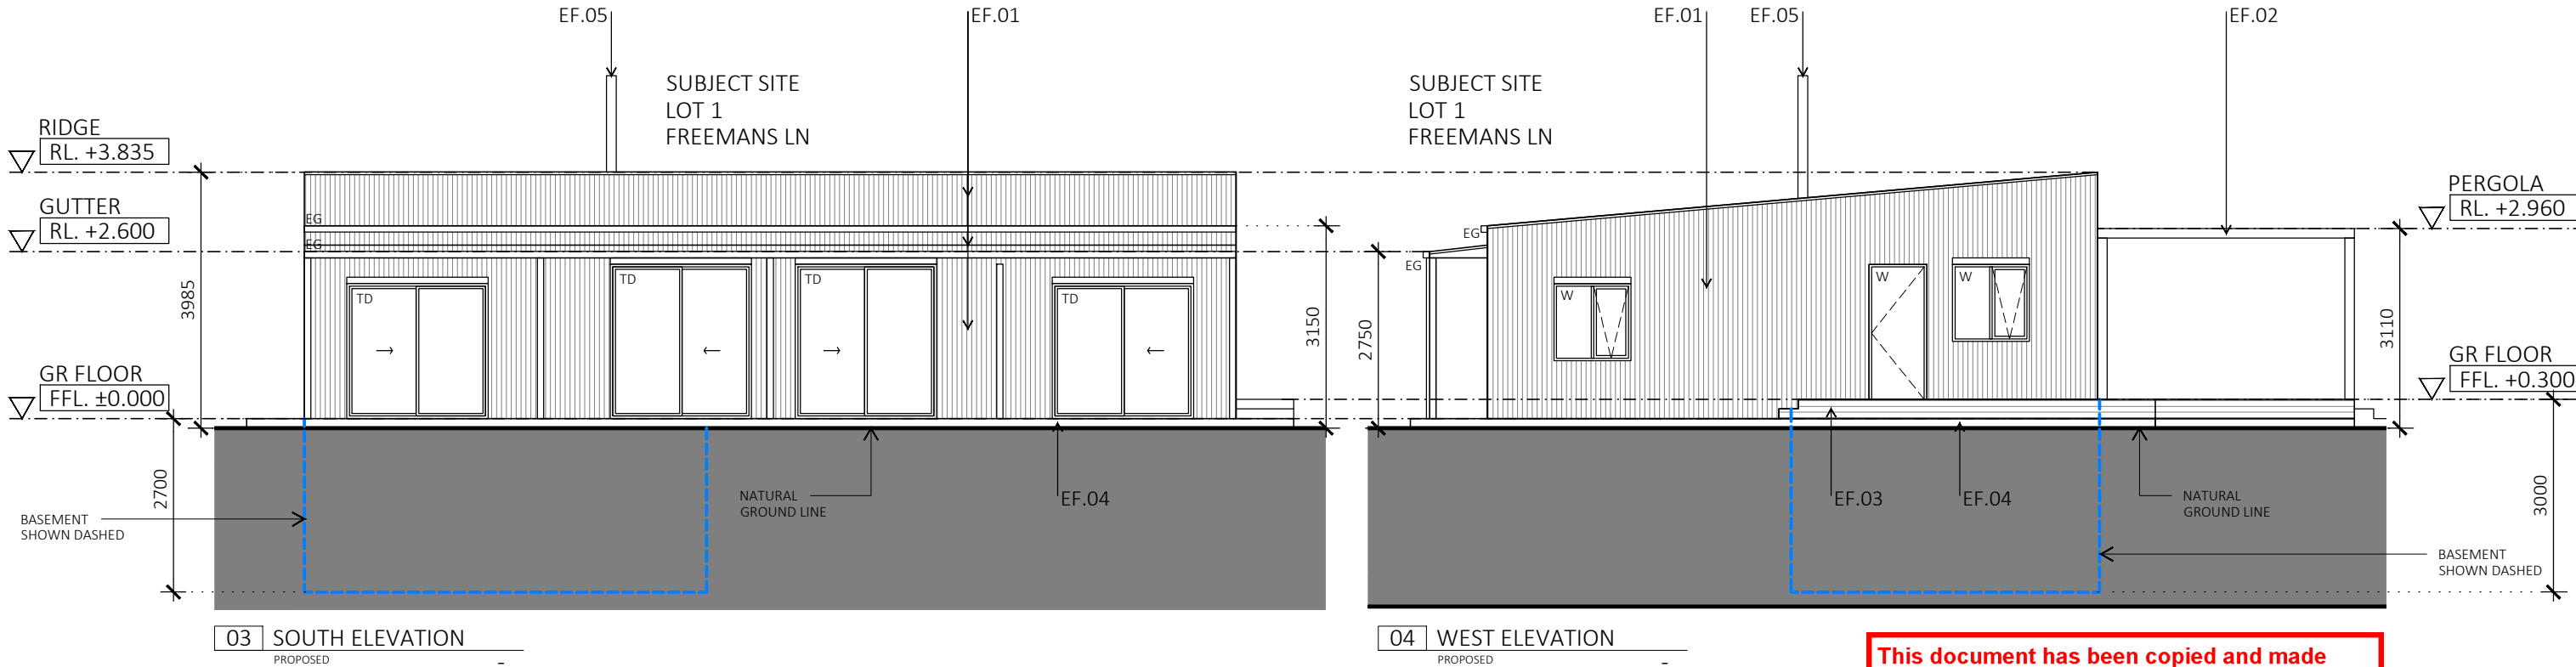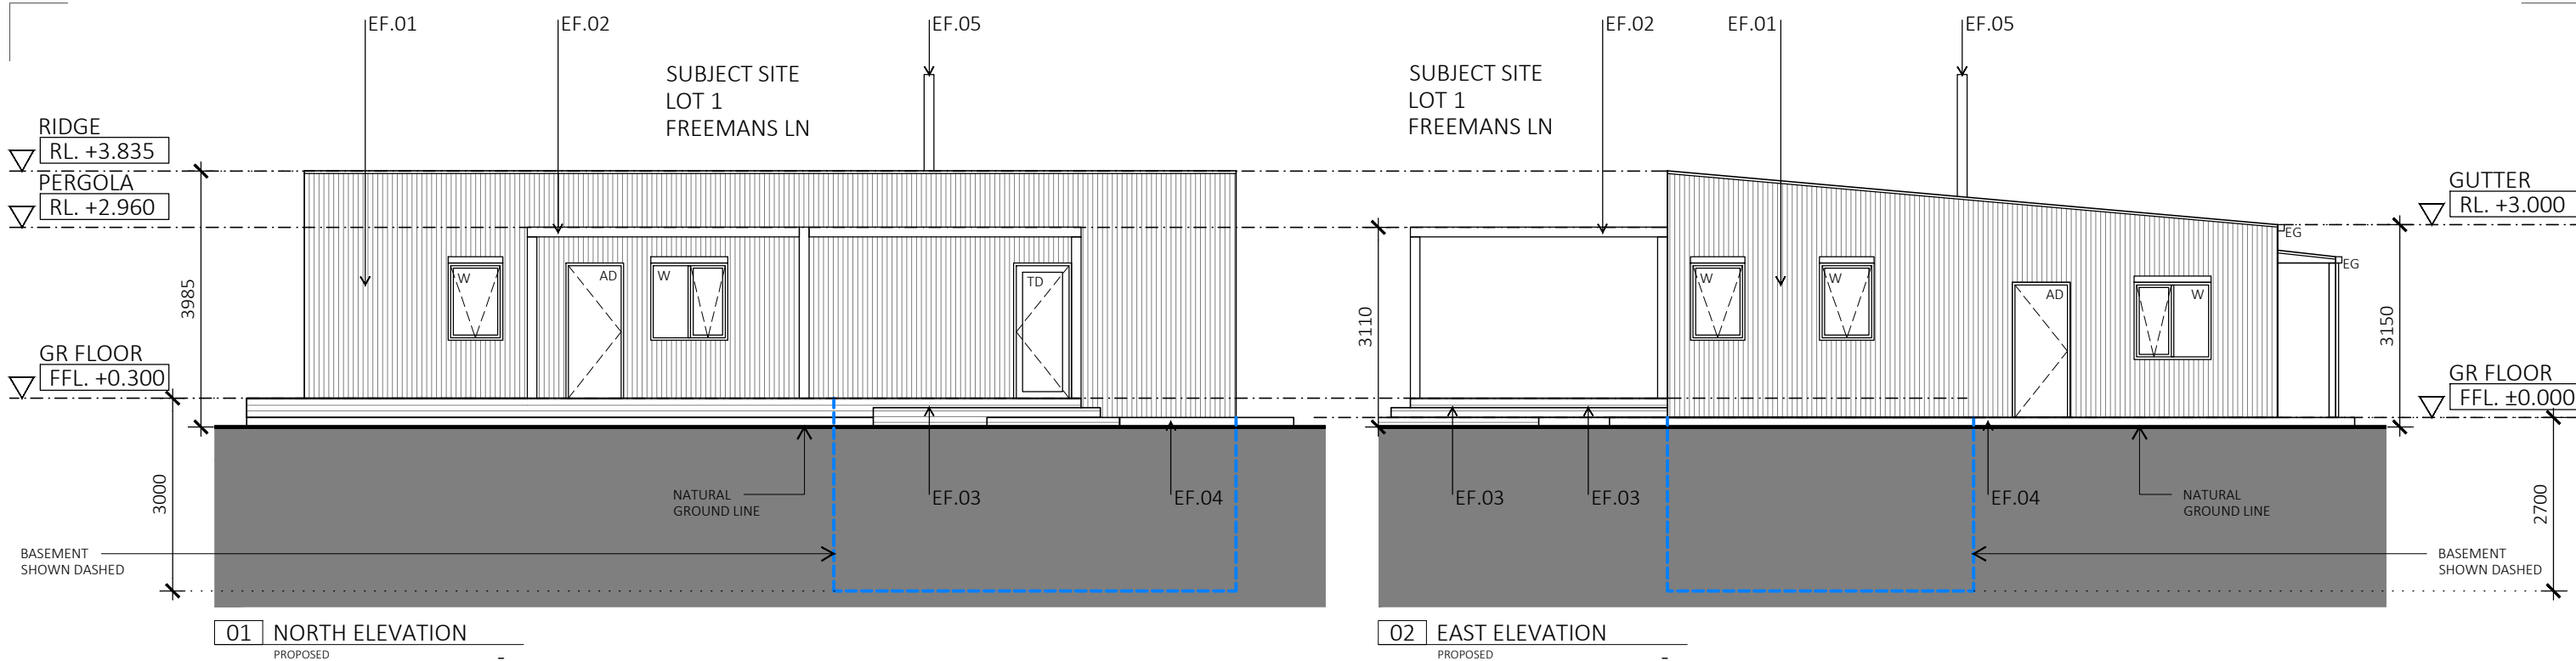

This document has been copied and made available for the purpose of the planning process as set out in the Planning and Environment Act 1987. The information must not be used for any other purpose.

By taking a copy of this document you acknowledge and agree that you will only use the document for the purpose specified above and that any dissemination, distribution or copying of this document is strictly prohibited.

GENERAL NOTES

THIS DRAWING SHOULD BE READ IN CONJUNCTION WITH ALL RELEVANT CONTRACTS, SPECIFICATIONS AND DRAWINGS. COPYRIGHT OF THIS DRAWING IS VESTED IN THE ARCHITECTS. DIMENSIONS ARE IN MILLIMETERS AND LEVELS ARE IN METERS. DO NOT SCALE OFF DRAWINGS.

ABBREVIATIONS:

DP DOWNPIPE
EX EXISTING
EG EAVES GUTTER
FP WOODFIRED COOKER/FIREPLACE
HW HABITABLE WINDOW
NHW NON-HABITABLE WINDOW
RWT RAINWATER TANK

FINISHES LEGEND:

ROOF FINISHES
[RF.01] ZINCALUME CORRUGATED METAL ROOF

WALL FINISHES
[EF.01] ZINCALUME CORRUGATED METAL CLADDING

[EF.02] TIMBER PERGOLA IN CLEAR FINISH

[EF.03] TIMBER DECKING IN CLEAR FINISH

[EF.04] EXPOSED CONCRETE SLAB

[EF.05] METAL FIREPLACE FLUE

[W] WINDOWS
CLEAR GLAZING IN TIMBER FRAME

[AD] DOORS
SOLID DOOR IN ALUMINUM FRAME

[TD] DOORS
CLEAR GLAZING IN TIMBER FRAME

STAR Architecture

Lvl 1/242 Victoria Street Brunswick 3056 VIC
ph_0448 589 871
email_aleksandra@stararchitecture.com.au
www.stararchitecture.com.au

PROJECT ADDRESS
FREEMANS LANE, STRATFORD
CLIENT
PETA RIGG

STAGE
TOWN PLANNING
DRAWING TITLE
PROPOSED ELEVATIONS

DRAWING SCALE
1:100@A3

DATE	ISSUE No.	DESCRIPTION	DATE	ISSUE No.	DESCRIPTION
28.04.2025.	01	ISSUE FOR REVIEW			
05.05.2025.	02	ISSUE FOR COORDINATION			
27.05.2025.	03	ISSUE FOR REVIEW			
05.06.2025.	04	ISSUE FOR PLANNING PERMIT			

ISSUE DATE
05.06.2025.
ISSUE NUMBER
04

TP 21