


This document has been copied and made available for the purpose of the planning process as set out in the Planning and Environment Act 1987. The information must not be used for any other purpose.

By taking a copy of this document you acknowledge and agree that you will only use the document for the purpose specified above and that any dissemination, distribution or copying of this document is strictly prohibited.

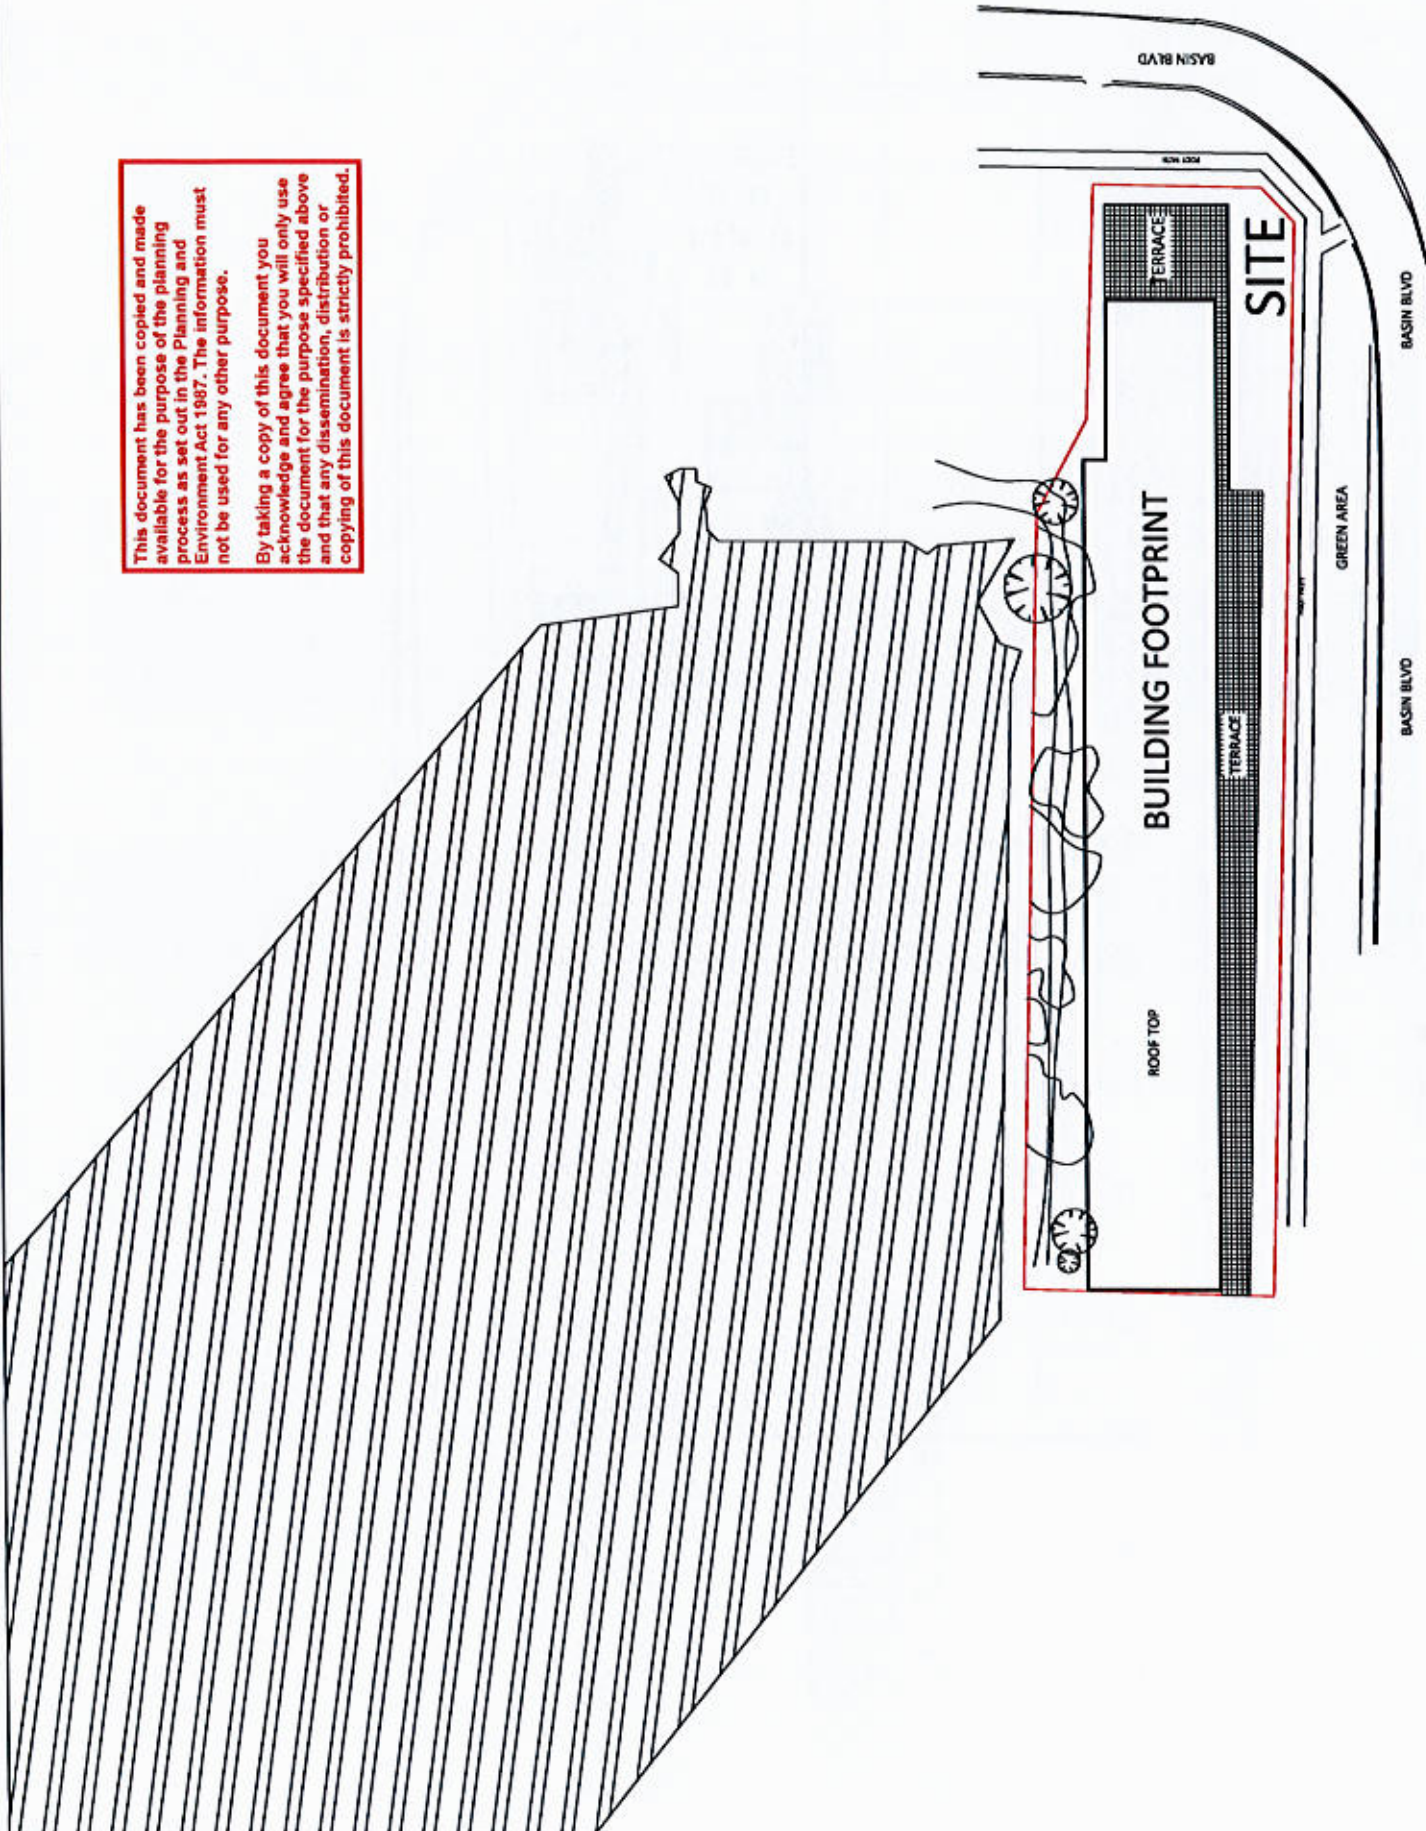

PROJECT ADDRESS :
QLY - Quality Lifestyle Village
LOOM BROOK, Australia.

DRAWN	SCALE	DATE
MH	METERS	15.08.2023

DRAWING TITLE :
COVER SHEET & DRAWING LIST
(ACCOMMODATION 3D MODEL)

DRAWING NO.	TP. 08	REV.

TOWN PLANNING

DRAWING LIST

GROUND FLOOR SUMMARY:

GROUND FLOOR AREA: 1671.22686 SQ.M

CAR PARKING: 35

COVERED AREA: 1360.88 SQ.M

BIKE PARKING: 7



PROJECT ADDRESS: G.L.V. - Quality Lifestyle Villages LOCKSPORT Australia.

DRAWN	SCALE	DATE
MM	METERS	15.08.2023


DRAWING TITLE :

CAR PARKING & GROUND FLOOR LAYOUT PLAN

DRAWING NO.	REV.
TP_08	

This document has been copied and made available for the purpose of the planning process as set out in the Planning and Environment Act 1987. The information must not be used for any other purpose.

By taking a copy of this document you acknowledge and agree that you will only use the document for the purpose specified above and that any dissemination, distribution or copying of this document is strictly prohibited.

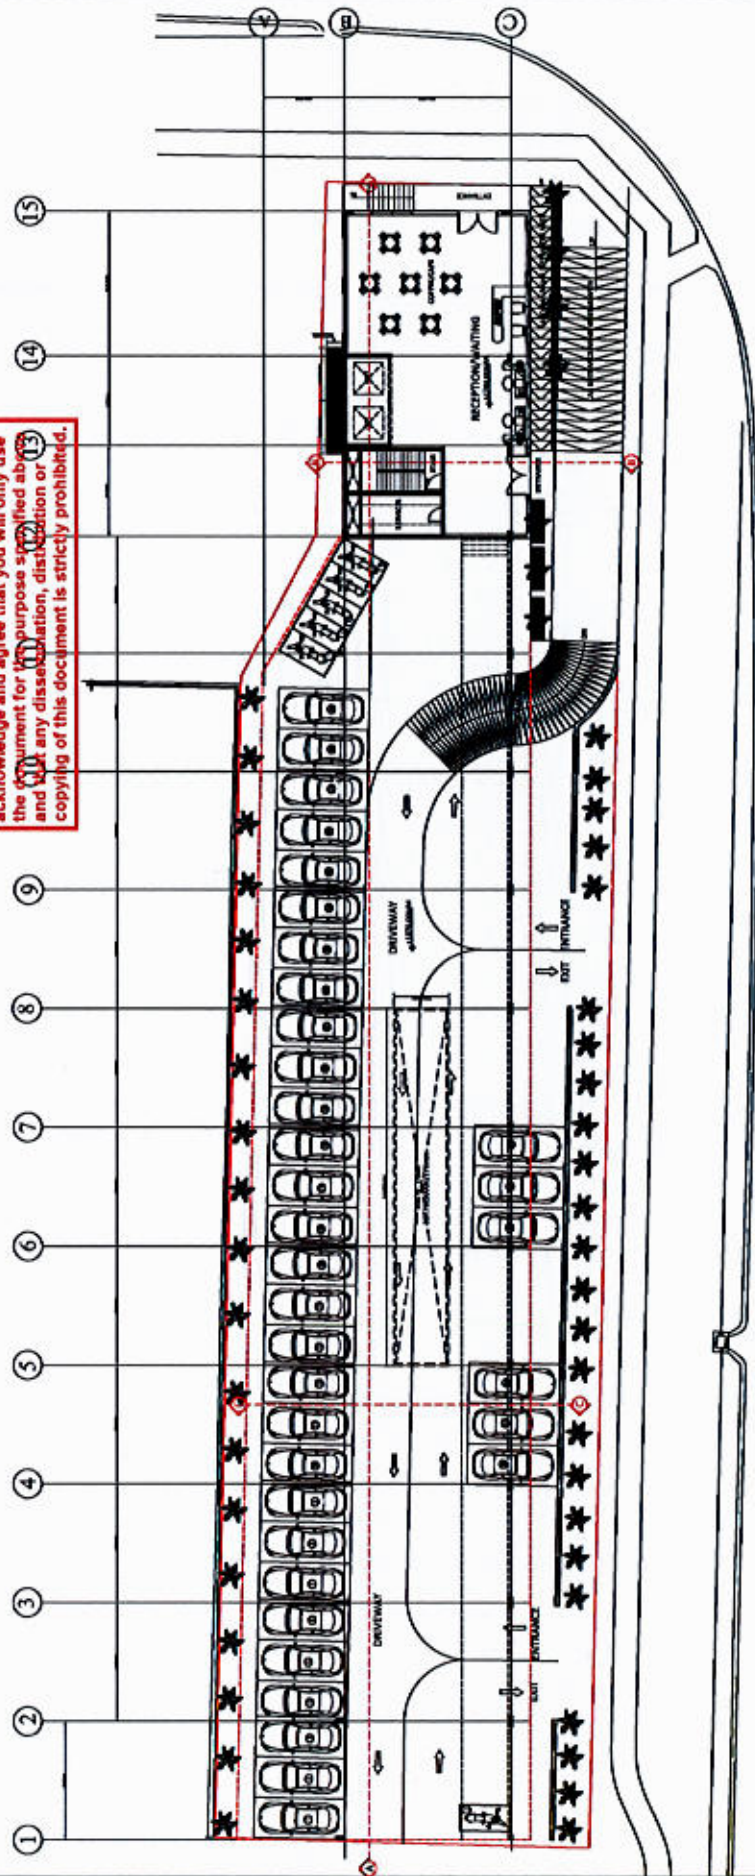

TOWN PLANNING

DRAWING LIST

FIRST FLOOR SUMMARY:

FIRST FLOOR AREA:
876.860429 SQ.M

RESORT UNIT NUMBER: 10

1 BED ROOM UNITS: 9

2 BED ROOM UNITS: 1



PROJECT ADDRESS :
QLV - Quality Landscape Villages
LOCH SPORT/ Australia


DRAWN	SCALE	DATE
MM	METERS	14.08.2023

DRAWING TITLE :
FIRST FLOOR LAYOUT PLAN

DRAWING NO.	TP-07	REV.

This document has been copied and made available for the purpose of the planning process as set out in the Planning and Environment Act 1987. The information must not be used for any other purpose.

By taking a copy of this document you acknowledge and agree that you will only use the document for the purpose specified above and that any dissemination, distribution or copying of this document is strictly prohibited.

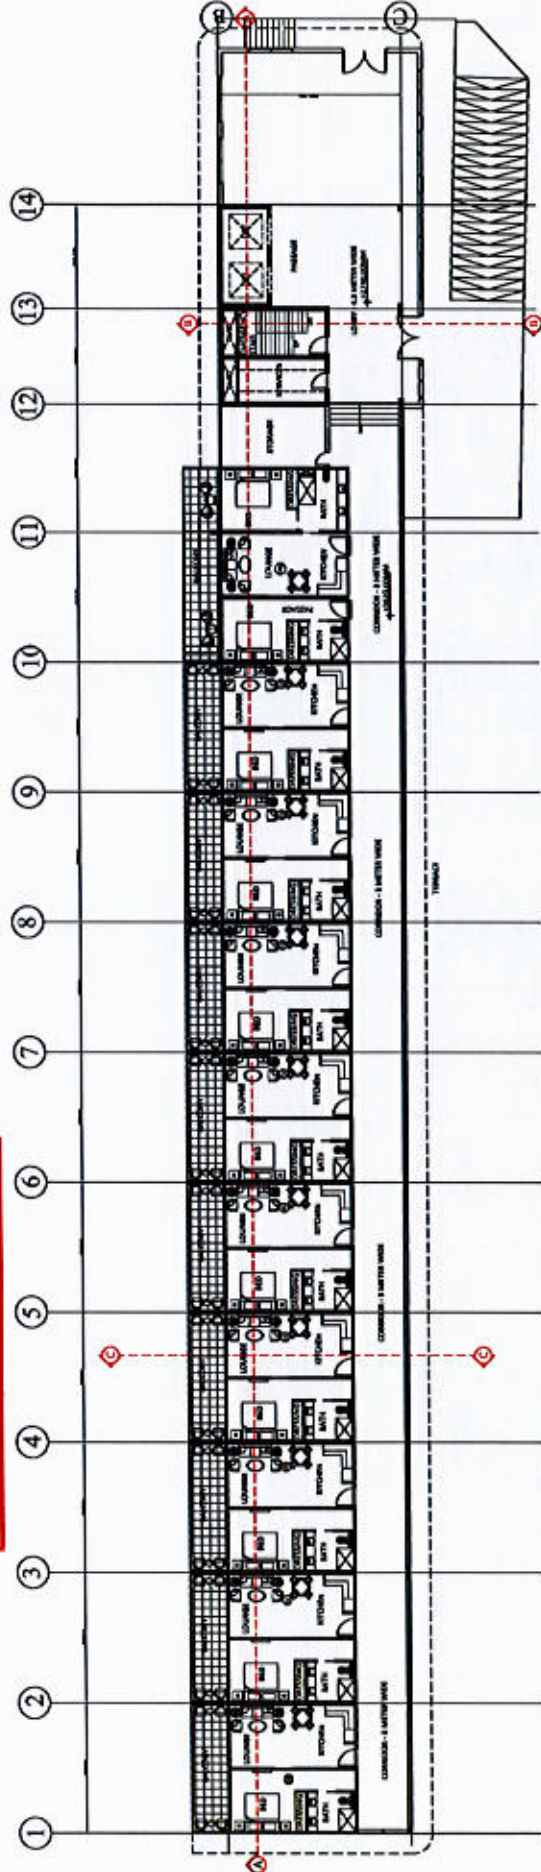

TOWN PLANNING

DRAWING LIST

FIRST FLOOR SUMMARY:

FIRST FLOOR AREA: 878.660429 Sq.M

RESORT UNIT NUMBER: 10

1 BED ROOM UNITS: 9

2 BED ROOM UNITS: 1




PROJECT ADDRESS : Gully - Quality Landscapes Village Loch Sport Australia.

DRAWN	SCALE	DATE
1/11/20		16/08/2023

DRAWING TITLE : SECOND FLOOR LAYOUT PLAN

DRAWING NO.	TP. 06	REV.
-------------	--------	------

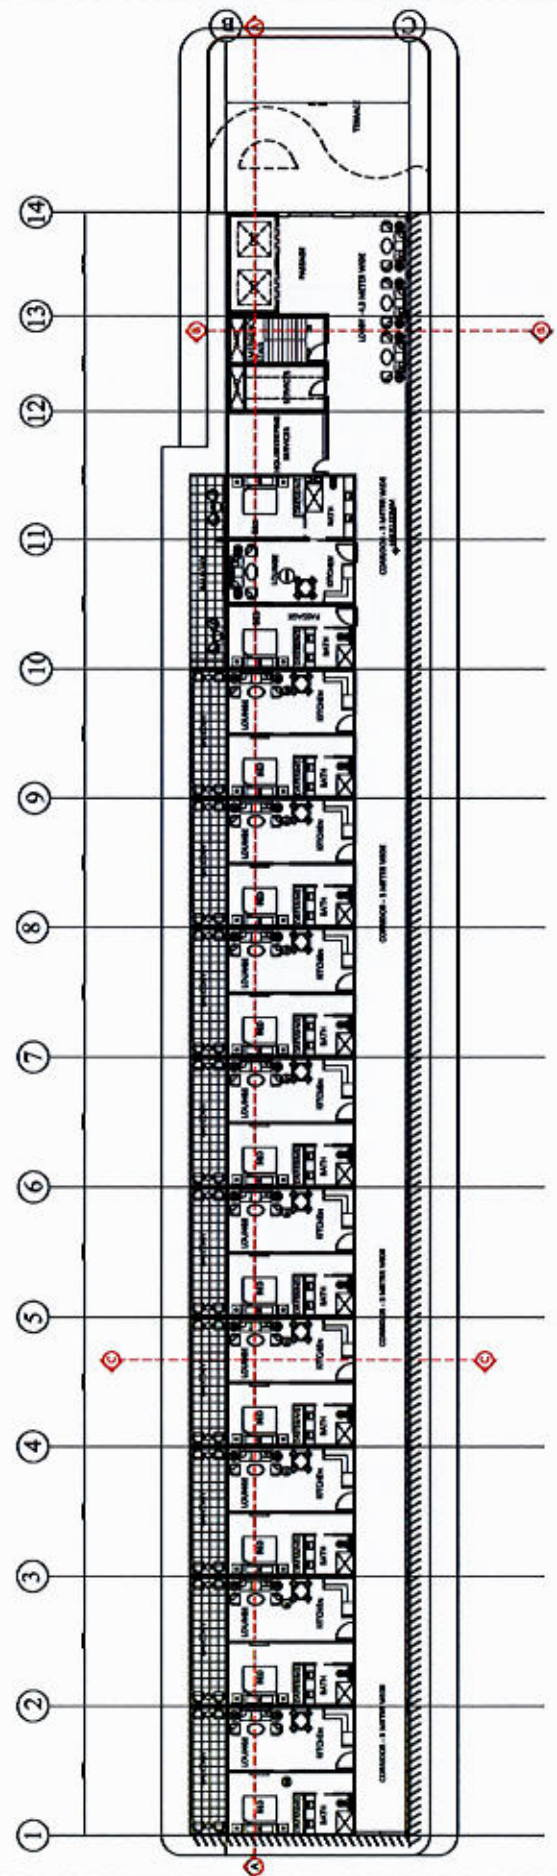

This document has been copied and made available for the purpose of the planning process as set out in the Planning and Environment Act 1987. The information must not be used for any other purpose.

By taking a copy of this document you acknowledge and agree that you will only use the document for the purpose specified above and that any dissemination, distribution or copying of this document is strictly prohibited.

TOWN PLANNING

DRAWING LIST

FIRST FLOOR SUMMARY:

FIRST FLOOR AREA:
876.860429 SQ.M

RESORT UNIT NUMBER:
10

1 BED ROOM UNITS: 9

2 BED ROOM UNITS: 1




PROJECT ADDRESS :
OLV - Quality Lifestyle Village
LOCH SPORT Australia.

DRAWN	SCALE	DATE
MM	METRES	16.03.2023

DRAWING TITLE :

THIRD FLOOR LAYOUT PLAN

DRAWING NO.	TP. OR	REV.

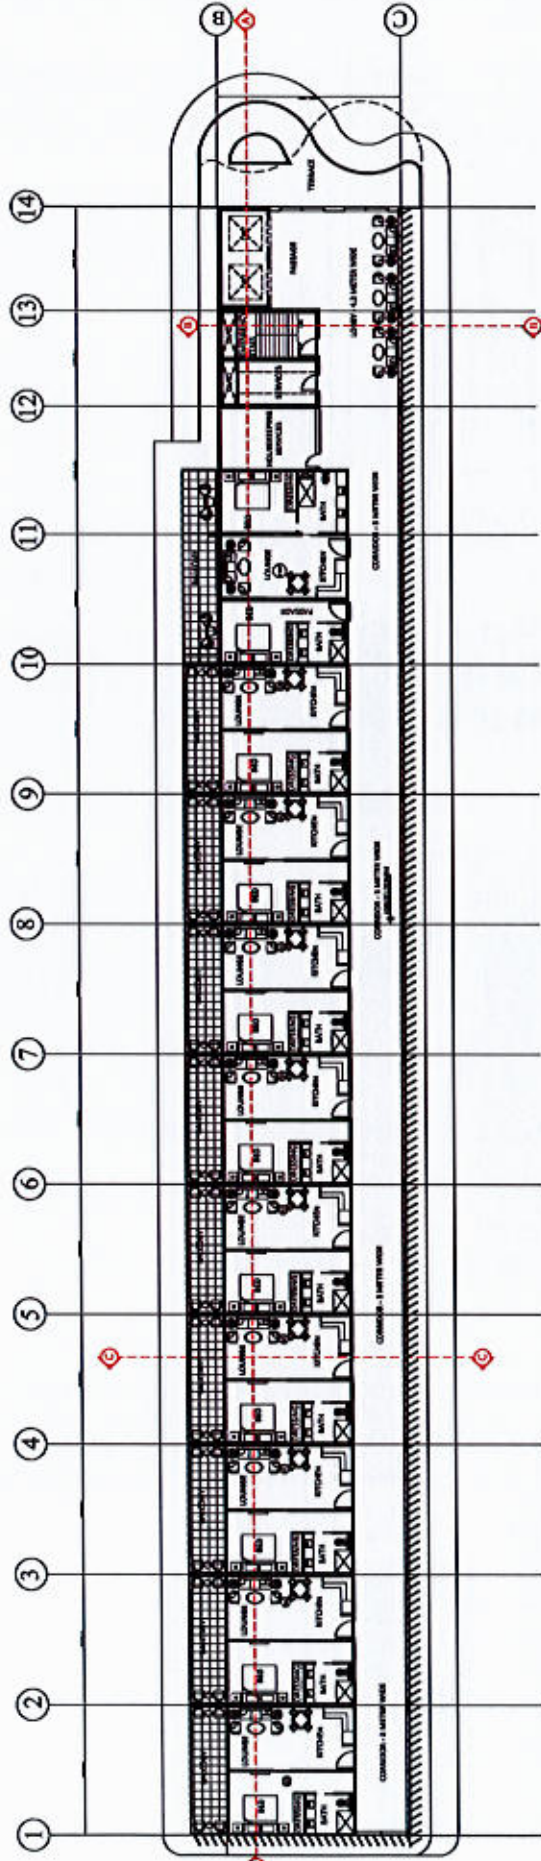

This document has been copied and made available for the purpose of the planning process as set out in the Planning and Environment Act 1987. The information must not be used for any other purpose.

By taking a copy of this document you acknowledge and agree that you will only use the document for the purpose specified above and that any dissemination, distribution or copying of this document is strictly prohibited.

TOWN PLANNING

DRAWING LIST

ROOF TOP SUMMARY:

ROOF TOP AREA: 876.660429 SQ.M
 SWIMMING POOL: 157.08 SQ.M
 OPEN GYM: 93.50.M



PROJECT ADDRESS:
 G.L.V. - Quality Villages Village
 LOCK SPORT Avenue.


DRAWN	SCALE	DATE
MH	METERS	15.08.2023

DRAWING TITLE :

ROOF TOP LAYOUT PLAN

DRAWING NO.	TP.	REV.
	10	

This document has been copied and made available for the purpose of the planning process as set out in the Planning and Environment Act 1987. The information must not be used for any other purpose.
 By taking a copy of this document you acknowledge and agree that you will only use the document for the purpose specified above and that any dissemination, distribution or copying of this document is strictly prohibited.

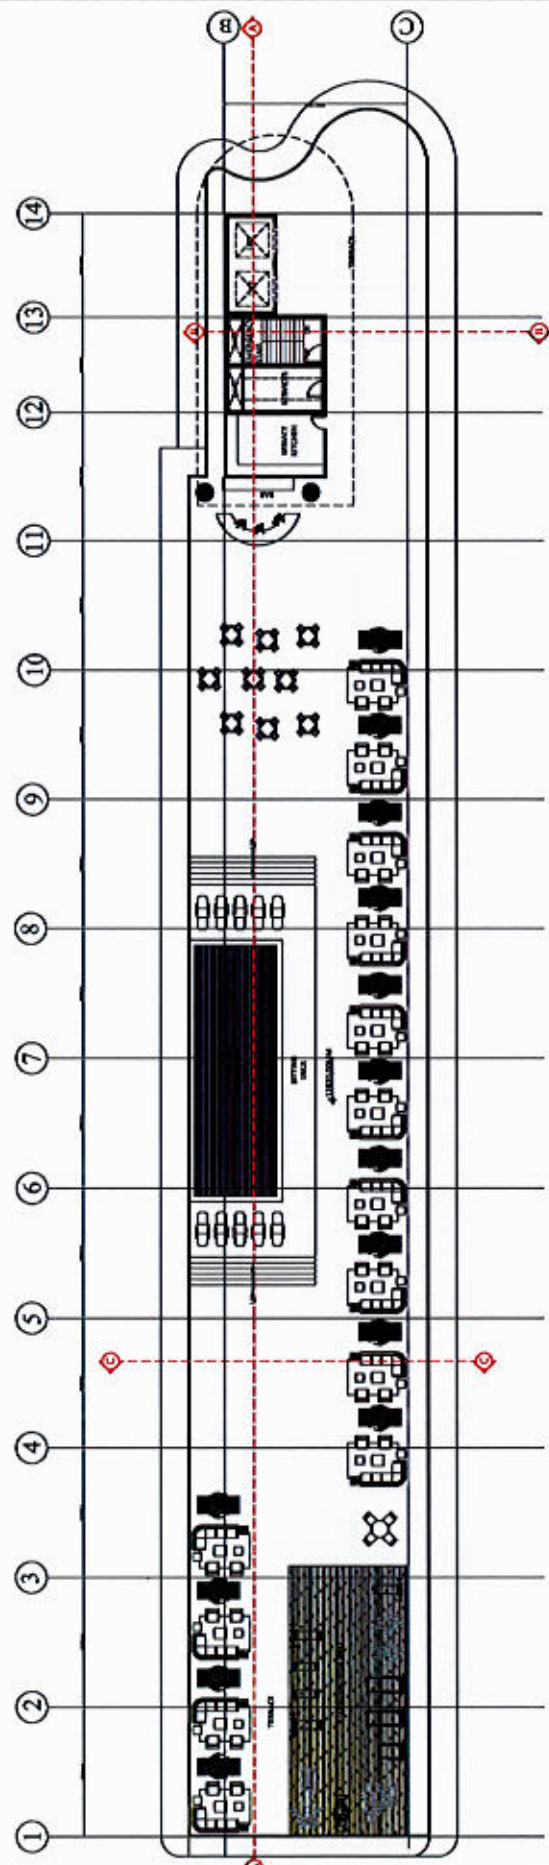

TOWN PLANNING

DRAWING LIST

GROUND FLOOR SUMMARY:

GROUND FLOOR AREA: 1671.22666 SQ.M
CAR PARKING: 35
COVERED AREA: 1360.88 SQ.M
BIKE PARKING: 7




PROJECT ADDRESS :
D.L.V. - Quality Lifestyle Villages
Lodi Sports / Ahmednagar.

DRAWN	SCALE	DATE
MH	METREB	16.08.2023

DRAWING TITLE :
CAR PARKING & GROUND FLOOR WORKING LAYOUT PLAN

DRAWING NO. TP_11 REV.

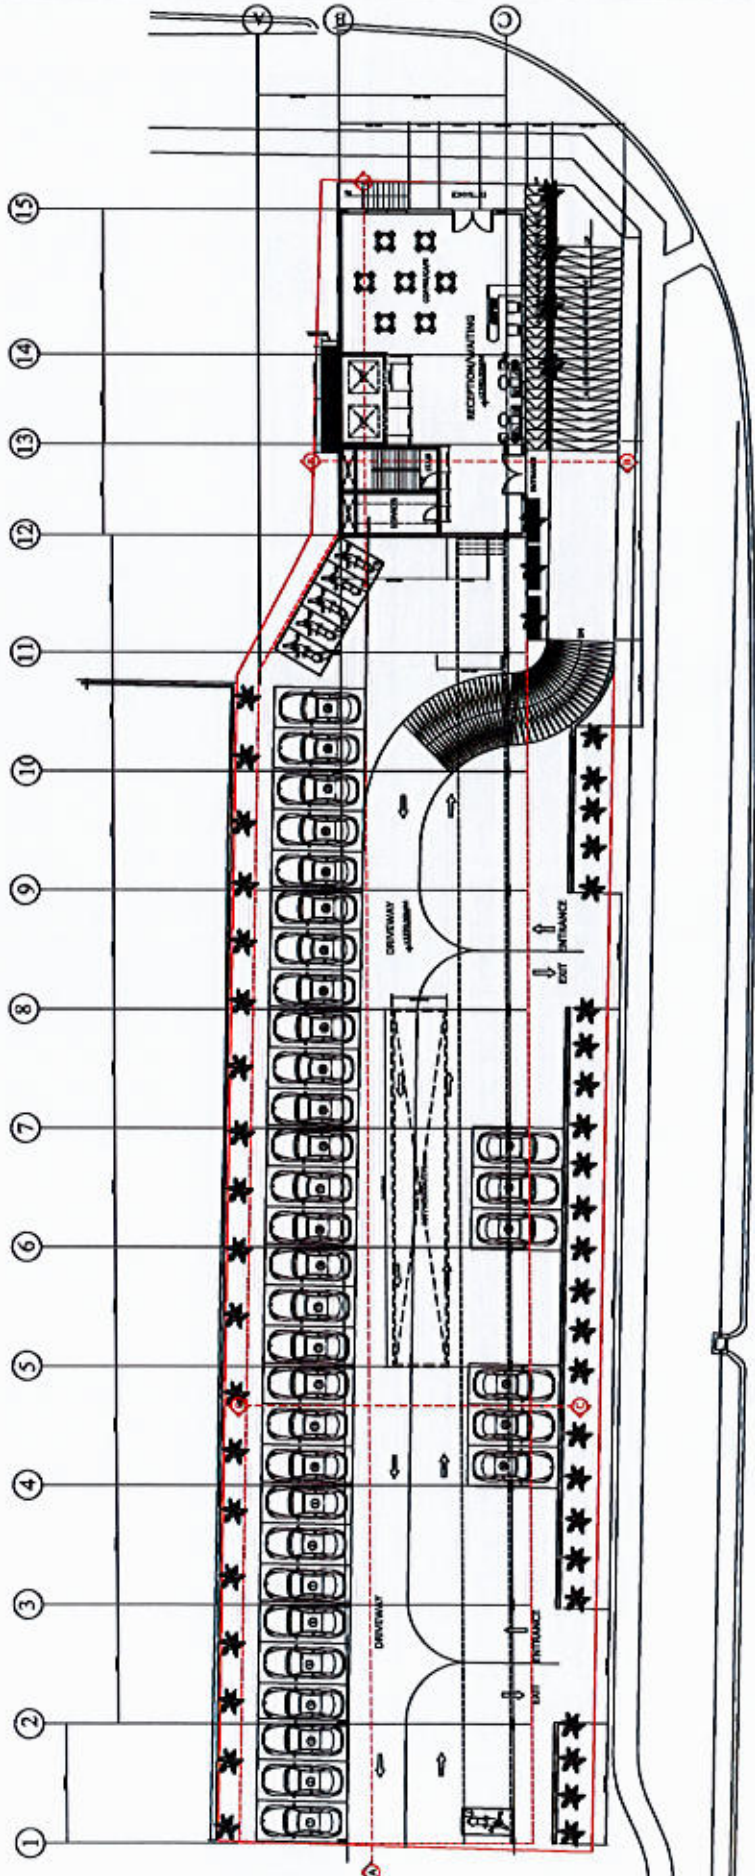

This document has been copied and made available for the purpose of the planning process as set out in the Planning and Environment Act 1987. The information must not be used for any other purpose.

By taking a copy of this document you acknowledge and agree that you will only use the document for the purpose specified above and that any dissemination, distribution or copying of this document is strictly prohibited.

TOWN PLANNING

DRAWING LIST

FIRST FLOOR SUMMARY:

FIRST FLOOR AREA: 878.660429 SQ.M

RESORT UNIT NUMBER: 10

1 BED ROOM UNITS: 9

2 BED ROOM UNITS: 1



PROJECT ADDRESS: O.L.V. - Quality Villas 1888g
LOCKSPORT / Addisab.

DRAWN	SCALE	DATE
MH	METERS	16.08.2023

DRAWING TITLE :

FIRST FLOOR WORKING LAYOUT PLAN

DRAWING NO.	TP.	REV.
	12	

This document has been copied and made available for the purpose of the planning process as set out in the Planning and Environment Act 1987. The information must not be used for any other purpose.

By taking a copy of this document you acknowledge and agree that you will only use the document for the purpose specified above and that any dissemination, distribution or copying of this document is strictly prohibited.



TOWN PLANNING

DRAWING LIST

FIRST FLOOR SUMMARY:

FIRST FLOOR AREA: 878.660429 SQ.M

RESORT UNIT NUMBER: 10

1 BED ROOM UNITS: 9

2 BED ROOM UNITS: 1




PROJECT ADDRESS: G.L.V. - Quality Leisure Village, LOCH INPORT, Ayrshire.

DRAWN	SCALE	DATE
MH	METERS	16.08.2023

DRAWING TITLE: SECOND FLOOR WORKING LAYOUT PLAN

DRAWING NO. TP_13 REV.

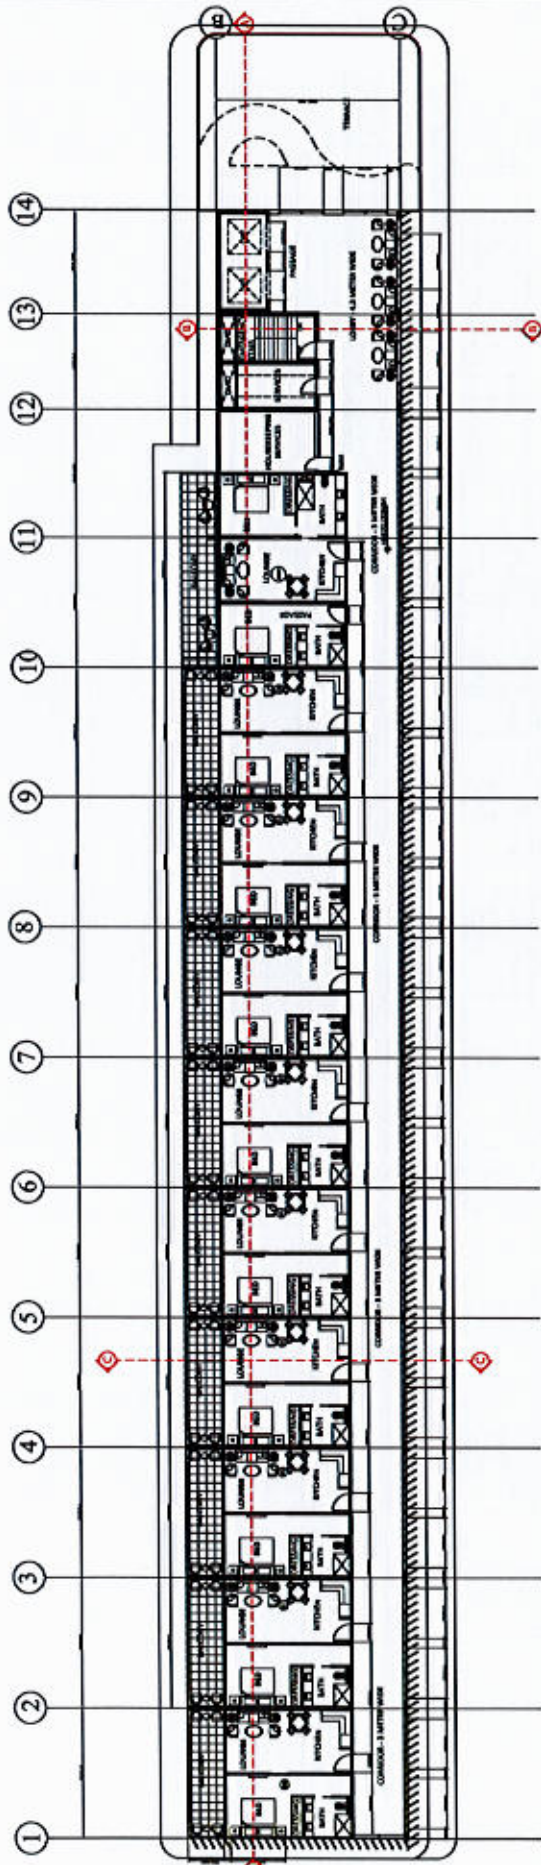

This document has been copied and made available for the purpose of the planning process as set out in the Planning and Environment Act 1987. The information must not be used for any other purpose.

By taking a copy of this document you acknowledge and agree that you will only use the document for the purpose specified above and that any dissemination, distribution or copying of this document is strictly prohibited.

TOWN PLANNING

DRAWING LIST

FIRST FLOOR SUMMARY:

FIRST FLOOR AREA: 878.660428 SQ.M

RESORT UNIT NUMBER: 10

1 BED ROOM UNITS: 9

2 BED ROOM UNITS: 1



PROJECT ADDRESS : QLV - Quality Lifestyle Villages LOON SPORT / Australia.


DRAWN	SCALE	DATE
MH	METERS	15.08.2023

DRAWING TITLE : THIRD FLOOR WORKING LAYOUT PLAN

DRAWING NO.	TP	REV.
	14	

This document has been copied and made available for the purpose of the planning process as set out in the Planning and Environment Act 1987. The information must not be used for any other purpose.

By taking a copy of this document you acknowledge and agree that you will only use the document for the purpose specified above and that any dissemination, distribution or copying of this document is strictly prohibited.

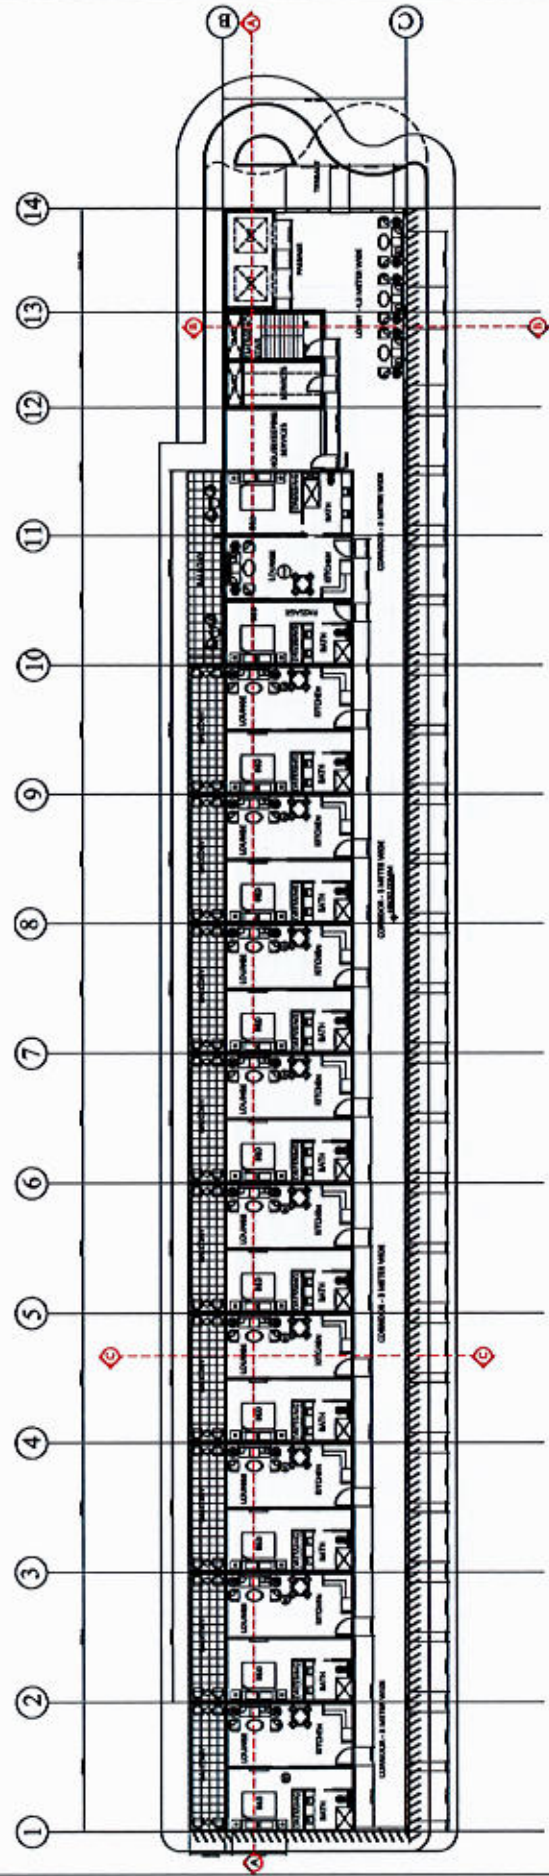

TOWN PLANNING

DRAWING LIST

ROOF TOP SUMMARY:

ROOF TOP AREA: 876.860429 SQ.M

SWIMMING POOL: 157.08 SQ.M

OPEN GYM: 93.SQ.M



PROJECT ADDRESS :


QLV - Quality Leisure Village
LIONSPORT Avenue

DRAWN	SCALE	DATE
MH	METERS	15.08.2023

DRAWING TITLE :

ROOF TOP WORKING LAYOUT PLAN

DRAWING NO.	TP-19	REV.

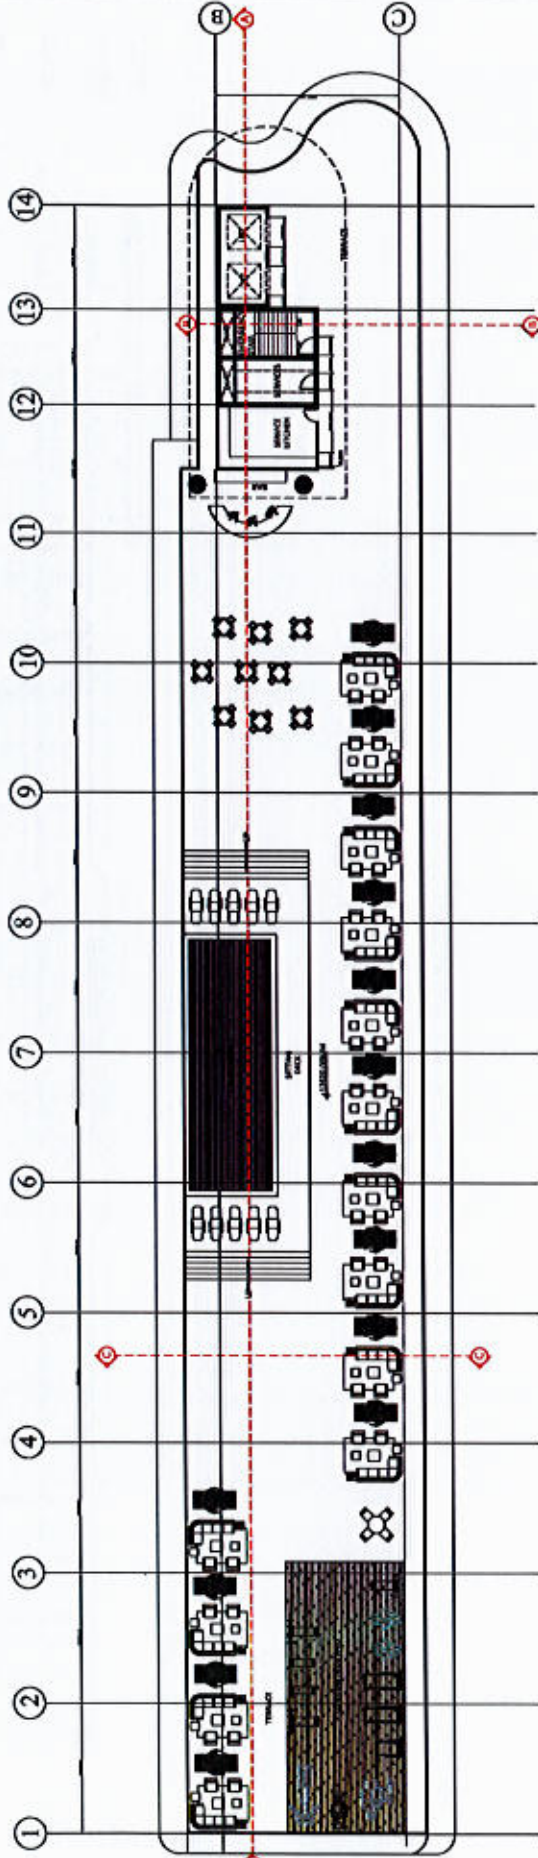

This document has been copied and made available for the purpose of the planning process as set out in the Planning and Environment Act 1987. The information must not be used for any other purpose.

By taking a copy of this document you acknowledge and agree that you will only use the document for the purpose specified above and that any dissemination, distribution or copying of this document is strictly prohibited.

TOWN PLANNING

DRAWING LIST

- TP90 - COVER SHEET A
DRAWING LIST (COMMERCIAL)
- TP90 - COVER SHEET A
DRAWING LIST
(ACCOMMODATION)
- TP91 - SITE CONTEXT
- TP92 - GROUND FLOOR PLAN
- TP93 - FIRST FLOOR PLAN
- TP94 - SECOND FLOOR PLAN
- TP95 - SECTION DRAWINGS
- TP96 - SECTION DRAWINGS
- TP97 - ELEVATION DRAWING
- TP98 - ELEVATION DRAWING
- TP99 - ELEVATION DRAWING
- TP10 - SHADOW STUDY 1
- TP11 - SHADOW STUDY 2
- TP12 - SHADOW STUDY 3
- TP13 - SHADOW STUDY 4
- TP14 - ELE - SHADOW STUDY
- TP15 - RESORT MODULE PLAN



PROJECT ADDRESS :
G.L.V. - Quality Lifestyle Villages
LORD SPORT / Amdam.




DRAWN	SCALE	DATE
MH	METERS	15.08.2023

DRAWING TITLE :
SECTION - A, B, C

DRAWING NO.	TP	REV.

This document has been copied and made available for the purpose of the planning process as set out in the Planning and Environment Act 1987. The information must not be used for any other purpose.

By taking a copy of this document you acknowledge and agree that you will only use the document for the purpose specified above and that any dissemination, distribution or copying of this document is strictly prohibited.

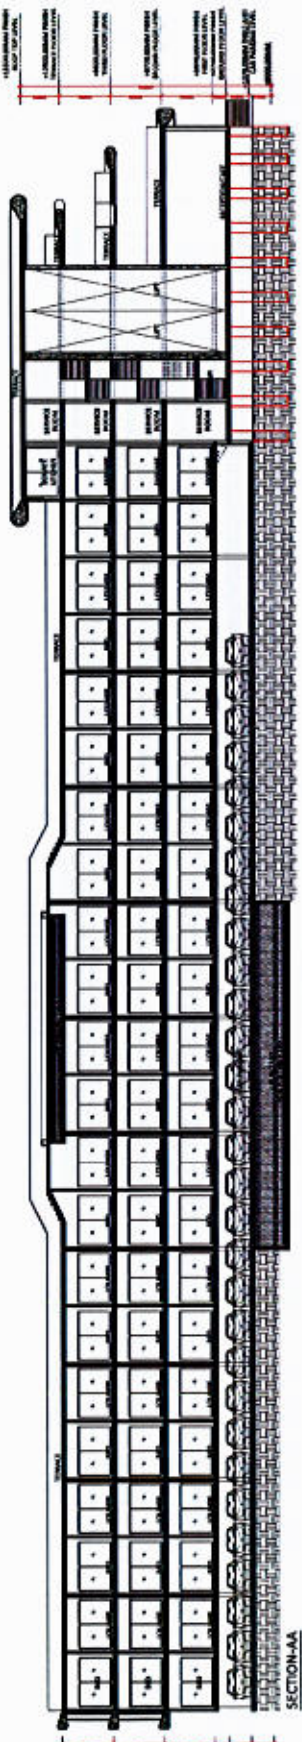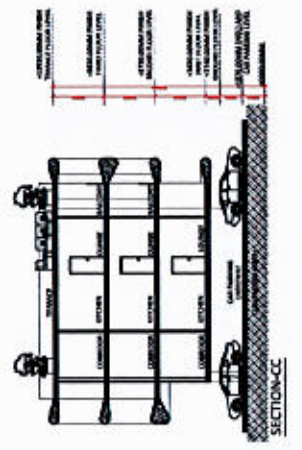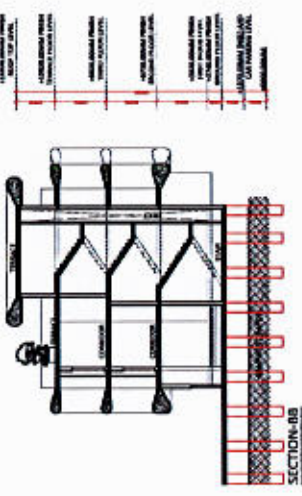

TOWN PLANNING

DRAWING LIST

- TP00 - COVER SHEET & DRAWING LIST (COMMERCIAL)
- TP01 - COVER SHEET & DRAWING LIST (ACCOMMODATION)
- TP02 - SITE CONTEXT
- TP03 - GROUND FLOOR PLAN
- TP04 - FIRST FLOOR PLAN
- TP05 - SECOND FLOOR PLAN
- TP06 - SECTION DRAWINGS
- TP07 - SECTION DRAWINGS
- TP08 - ELEVATION DRAWING
- TP09 - ELEVATION DRAWING
- TP10 - ELEVATION DRAWING
- TP11 - SHADOW STUDY 1
- TP12 - SHADOW STUDY 2
- TP13 - SHADOW STUDY 3
- TP14 - SHADOW STUDY 4
- TP15 - ELE. SHADOW STUDY
- TP16 - RESORT MODULE PLAN



PROJECT ADDRESS:
 61-1, Quality Villages Village
 LOCH SPORT Australia.

DRAWN	SCALE	DATE
MM	METERS	16/03/22

DRAWING TITLE:
 FRONT, REAR, RIGHT & LEFT
 SIDE ELEVATIONS


DRAWING NO. TP_17 REV.

This document has been copied and made available for the purpose of the planning process as set out in the Planning and Environment Act 1987. The information must not be used for any other purpose.

By taking a copy of this document you acknowledge and agree that you will only use the document for the purpose specified above and that any dissemination, distribution or copying of this document is strictly prohibited.




NORTH ELEVATION

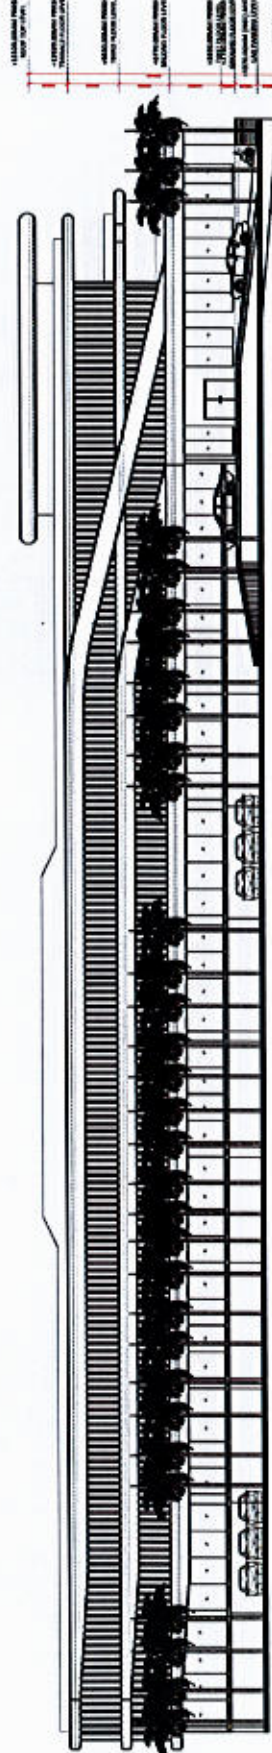


SOUTH ELEVATION

ITEM NO.	DESCRIPTION	MATERIAL SCHEDULE	REFERENCE
1	GLASS	[Image of glass panel]	1000
2	ALUMINIUM	[Image of aluminium profile]	1000
3	CONCRETE	[Image of concrete block]	1000
4	BRICK	[Image of brick]	1000
5	ROOFING	[Image of roof tile]	1000
6	PAINT	[Image of paint swatch]	1000
7	IRON	[Image of iron railing]	1000
8	WOOD	[Image of wood panel]	1000

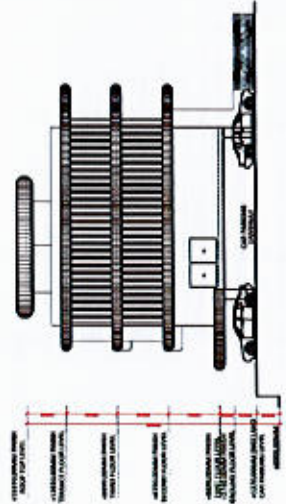


WEST ELEVATION

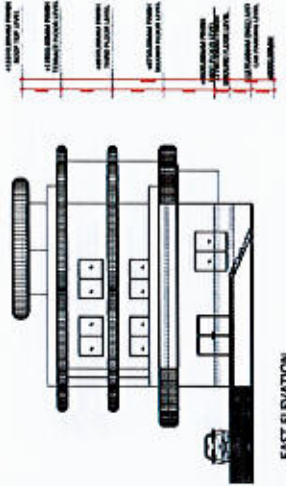


EAST ELEVATION

This document has been copied and made available for the purpose of the planning process as set out in the Planning and Environment Act 1987. The information must not be used for any other purpose.

By taking a copy of this document you acknowledge and agree that you will only use the document for the purpose specified above and that any dissemination, distribution or copying of this document is strictly prohibited.

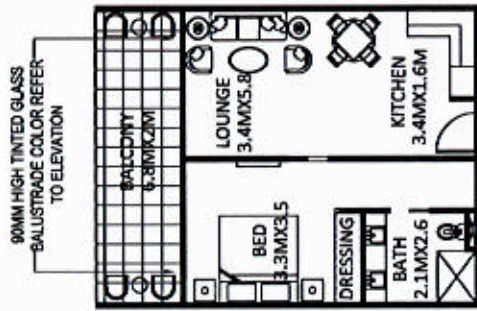

MODULE - 1 TYPICAL
TOTAL AREA: 63 Sq.M

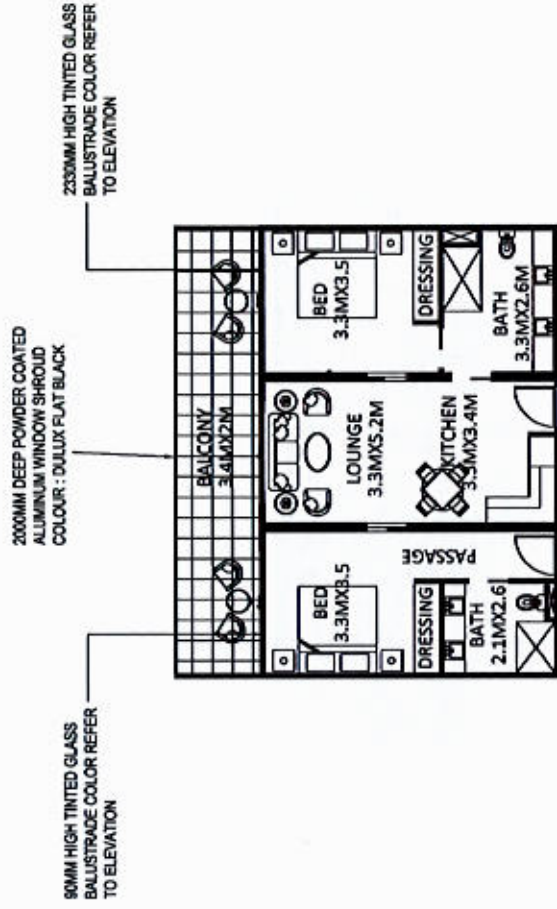

MODULE - 2 TYPICAL
TOTAL AREA : 94.5 Sq.M

TOWN PLANNING

MODULES SUMMARY

MODULE 1:
 BEDROOM WITH LOUNGE
 TOTAL AREA COVERED:
 63 SQ.M
 14 SQ.M (EXCLUDING BALCONY)
 49 SQ.M (INCLUDING BALCONY)

MODULE 2:
 DOUBLE BEDROOM AND LOUNGE
 TOTAL AREA COVERED: 73.5 SQ.M
 21 SQ.M (EXCLUDING BALCONY)
 94.725 SQ.M (INCLUDING BALCONY)



PROJECT ADDRESS:
 QIV Quality Incentive Villages - Clonsha
 Highway Link State, New South Wales


DRAWN	SCALE	DATE
MH	METERS	28.03.2023

DRAWING TITLE:
 APARTMENTS MODULE (1, 2 & 3)
 DETAILED PLANS


DRAWING NO.	TP - 16	REV.

This document has been copied and made available for the purpose of the planning process as set out in the Planning and Environment Act 1987. The information must not be used for any other purpose.

By taking a copy of this document you acknowledge and agree that you will only use the document for the purpose specified above and that any dissemination, distribution or copying of this document is strictly prohibited.

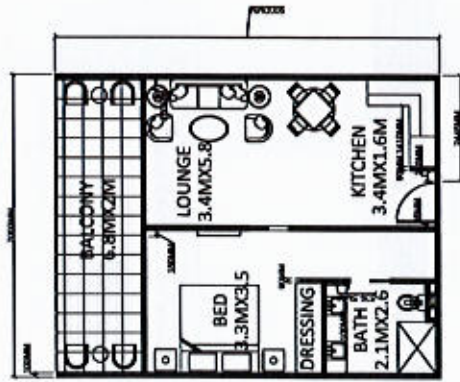

MODULE - 1 TYPICAL
TOTAL AREA: 63 Sq.M

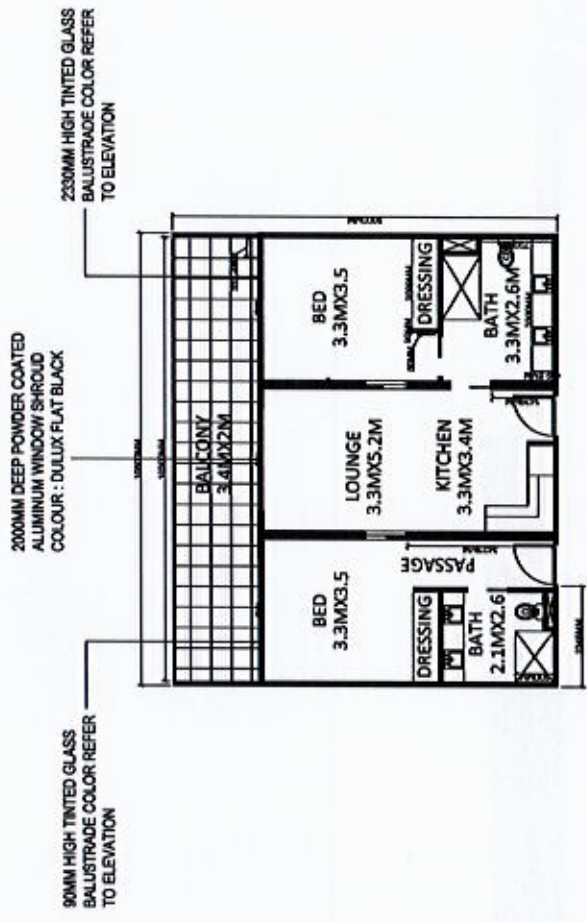

MODULE - 2 TYPICAL
TOTAL AREA : 94.5 Sq.M

TOWN PLANNING

MODULES SUMMARY

MODULE 1:
 BEDROOM WITH LOUNGE
 TOTAL AREA COVERED:
 63 SQ.M
 14 SQ.M (EXCLUDING BALCONY)
 49 SQ.M (INCLUDING BALCONY)

MODULE 2:
 DOUBLE BEDROOM AND LOUNGE
 TOTAL AREA COVERED: 73.5 SQ.M
 21 SQ.M (EXCLUDING BALCONY)
 94.725 SQ.M (INCLUDING BALCONY)



PROJECT ADDRESS :
 QV Quality Lifestyle Villages - Clermont
 Agency Lot 1001, Townsville

DRAWN	SCALE	DATE
MM	METERS	26.03.2023

DRAWING TITLE :
 APARTMENTS MODULE (1, 2 & 3)
 DETAILED PLAN

DRAWING NO.: TP - 18
REV.:

TOWN PLANNING


DRAWING LIST

ROOF TOP SUMMARY:

ROOF TOP AREA: 876.860429 SQ.M

SWIMMING POOL: 157.08 SQ.M

OPEN CYM: 93.SQ.M

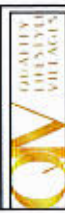

PROJECT ADDRESS :
D.L.V. - Quality Lifestyle Villages
LOCH SPORT AUSTRIA.


DRAWN	SCALE	DATE
MH	METERS	15.08.2023

DRAWING TITLE :
COVER SHEET & DRAWING LIST
(ACCOMMODATION 3D MODEL)

DRAWING NO.	TP_20	REV.

This document has been copied and made available for the purpose of the planning process as set out in the Planning and Environment Act 1987. The information must not be used for any other purpose.

By taking a copy of this document you acknowledge and agree that you will only use the document for the purpose specified above and that any dissemination, distribution or copying of this document is strictly prohibited.

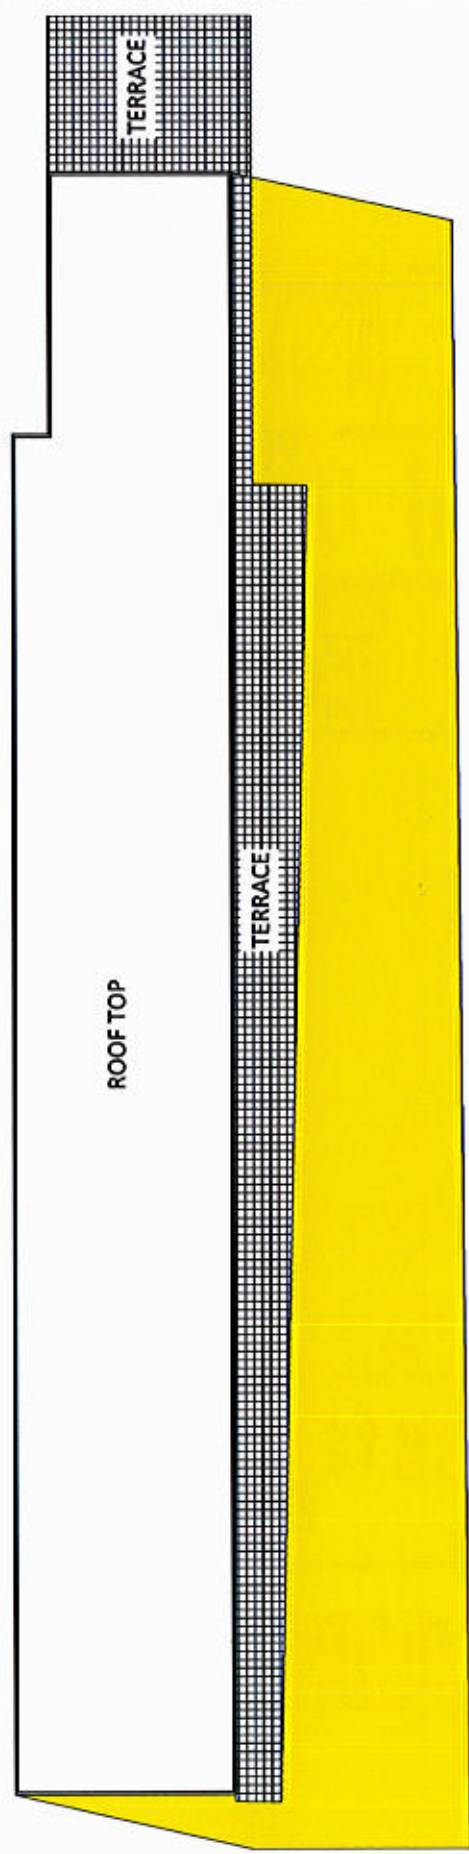

12:00 PM SHADOW

TOWN PLANNING

DRAWING LIST

ROOF TOP
SUMMARY
SUMMARY:

ROOF TOP AREA:
876.860428 SQ.M

SWIMMING POOL:
157.08 SQ.M

OPEN CYM:
93.50.M




PROJECT ADDRESS :
S.L.V. Quality Lifestyle Village
LOCKPORT Australia.

DRAWN	SCALE	DATE
MM	METERS	10.08.2023

DRAWING TITLE :

COVER SHEET & DRAWING LIST
(ACCOMMODATION 30 MODEL)

DRAWING NO.	TP. 21	REV.
-------------	--------	------

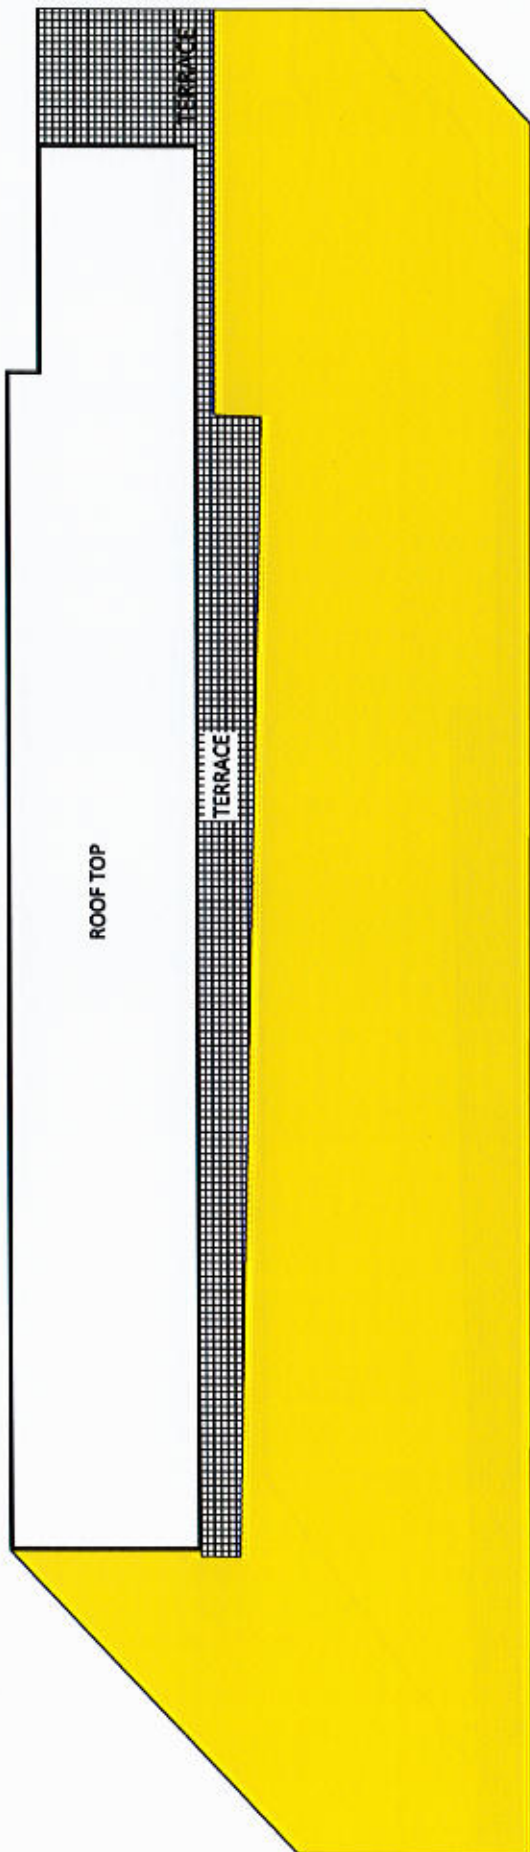

9:00 AM SHADOW

This document has been copied and made available for the purpose of the planning process as set out in the Planning and Environment Act 1987. The information must not be used for any other purpose.
By taking a copy of this document you acknowledge and agree that you will only use the document for the purpose specified above and that any dissemination, distribution or copying of this document is strictly prohibited.

TOWN PLANNING

DRAWING LIST

ROOF TOP
SUMMARY:

ROOF TOP AREA:
878.660439 SQ.M

SWIMMING POOL:
157.08 SQ.M

OPEN GYM:
93.SQ.M



PROJECT ADDRESS :


G.L.V. - Quality Lifestyle Villages
LOCH SPORT AUSTRALIA

DRAWN	SCALE	DATE
MH	METERS	15.08.2023

DRAWING TITLE :

COVER SHEET & DRAWING LIST
(ACCOMMODATION 3D MODEL)

DRAWING NO.	TP. 22	REV.

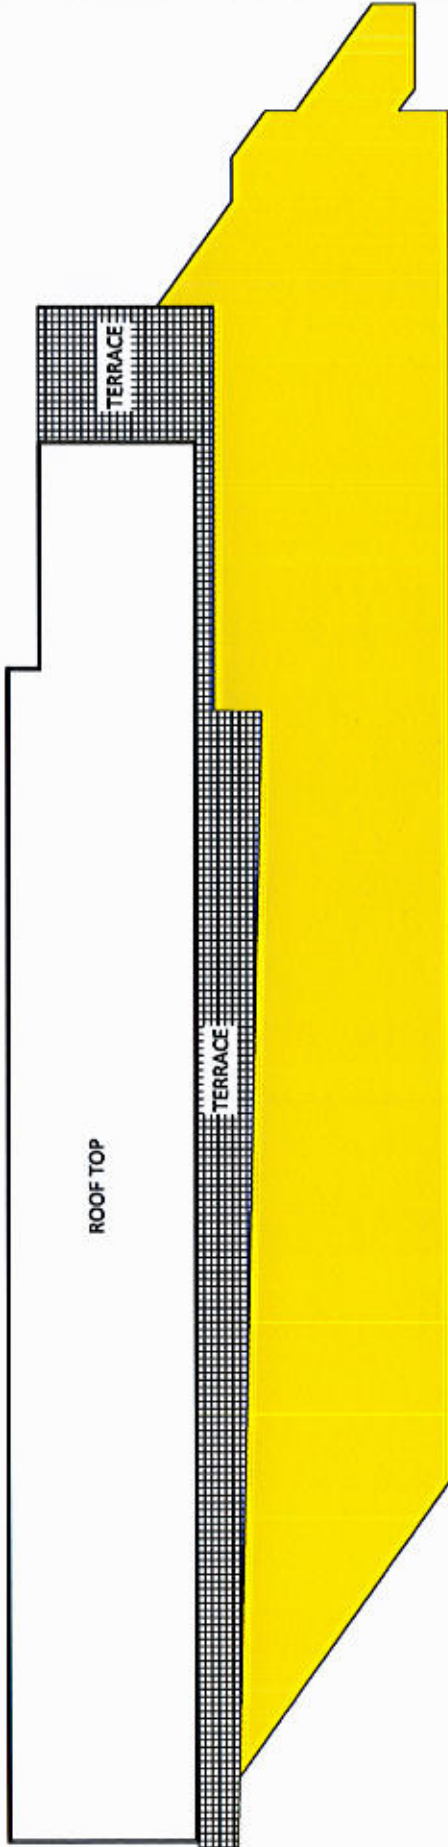

ROOF TOP


TERRACE

TERRACE

4:00 PM SHADOW

This document has been copied and made available for the purpose of the planning process as set out in the Planning and Environment Act 1987. The information must not be used for any other purpose.

By taking a copy of this document you acknowledge and agree that you will only use the document for the purpose specified above and that any dissemination, distribution or copying of this document is strictly prohibited.

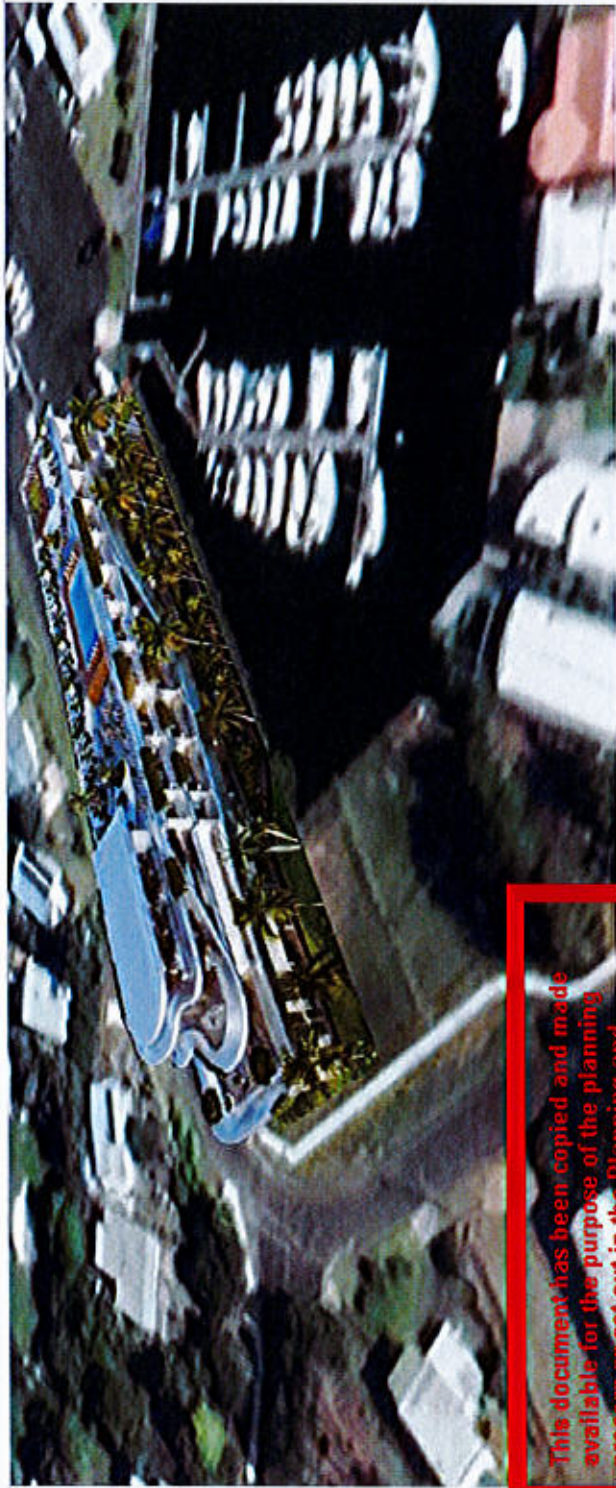

This document has been copied and made available for the purpose of the planning process as set out in the Planning and Environment Act 1987. The information must not be used for any other purpose.

Concept elevation looking northwest

By taking a copy of this document you acknowledge and agree that you will only use the information for the purpose specified above and that any dissemination, distribution or copying of this document is strictly prohibited.

