



# PROPOSED EXTENSIONS FOR RICK BROOKER No 7 WILHELM ST, LOCH SPORT


## CONTENTS PAGE:

- SHEET 1 : SITE PLAN
- SHEET 2 : CONTEXT PLAN
- SHEET 3 : ROOF PLAN
- SHEET 4 : NOTES
- SHEET 5 : EXIST FLOOR PLAN
- SHEET 6 : PROP FLOOR PLAN
- SHEET 7 : ELEVATIONS SHT 1
- SHEET 8 : ELEVATIONS SHT 2
- SHEET 9 : SECTION A
- SHEET 10 : SECTION B
- SHEET 11 : SUBFLOOR FRAMING
- SHEET 12 : ELECTRICAL
- SHEET 13 : WALL BRACING

This document has been copied and made available for the purpose of the planning process as set out in the Planning and Environment Act 1987. The information must not be used for any other purpose.


By taking a copy of this document you acknowledge and agree that you will only use the document for the purpose specified above and that any dissemination, distribution or copying of this document is strictly prohibited.

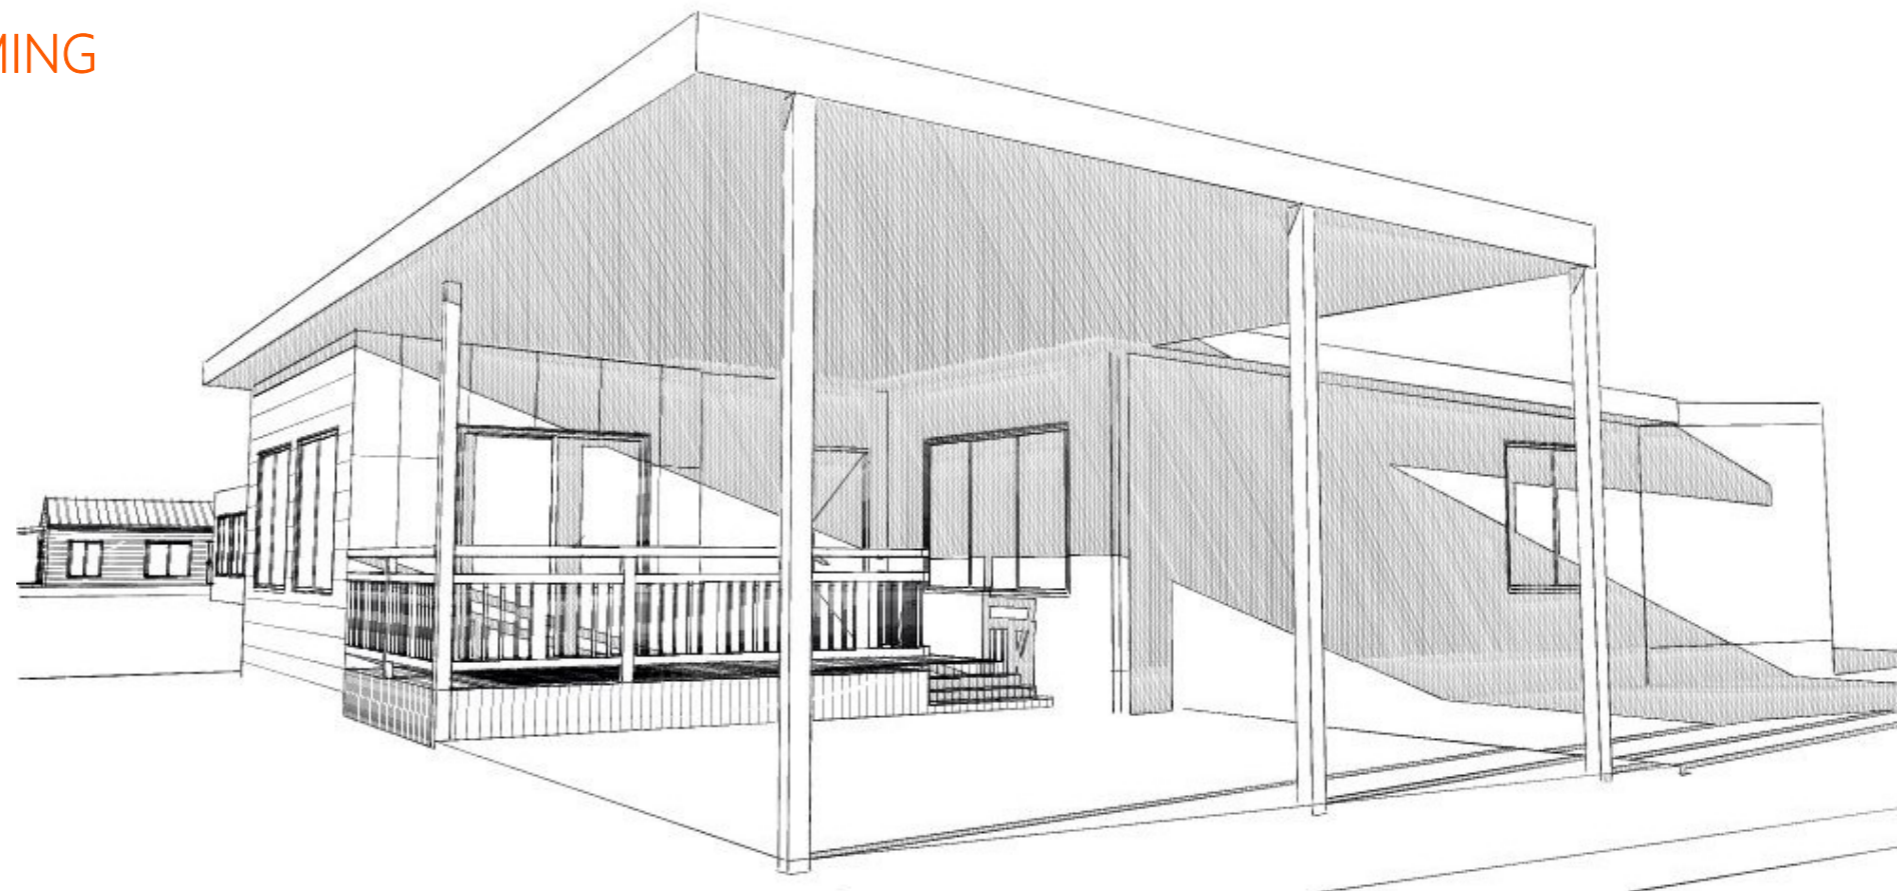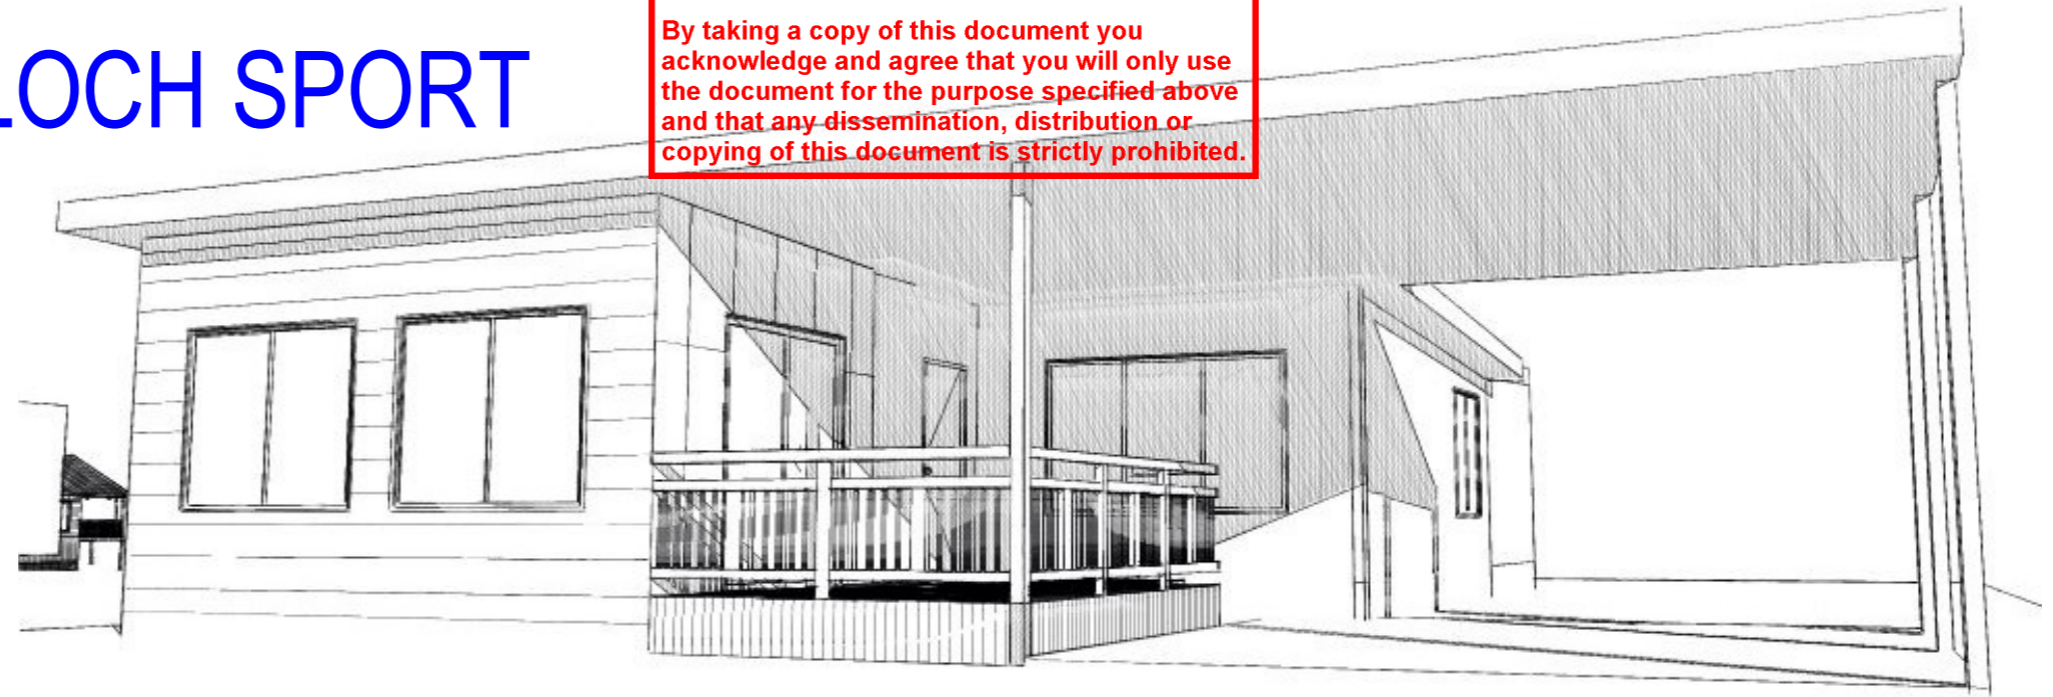

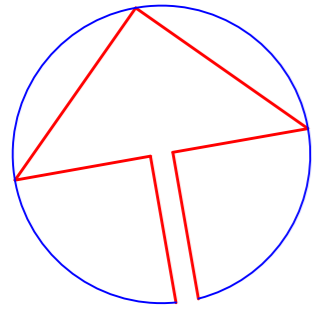

STREET

WILHELM

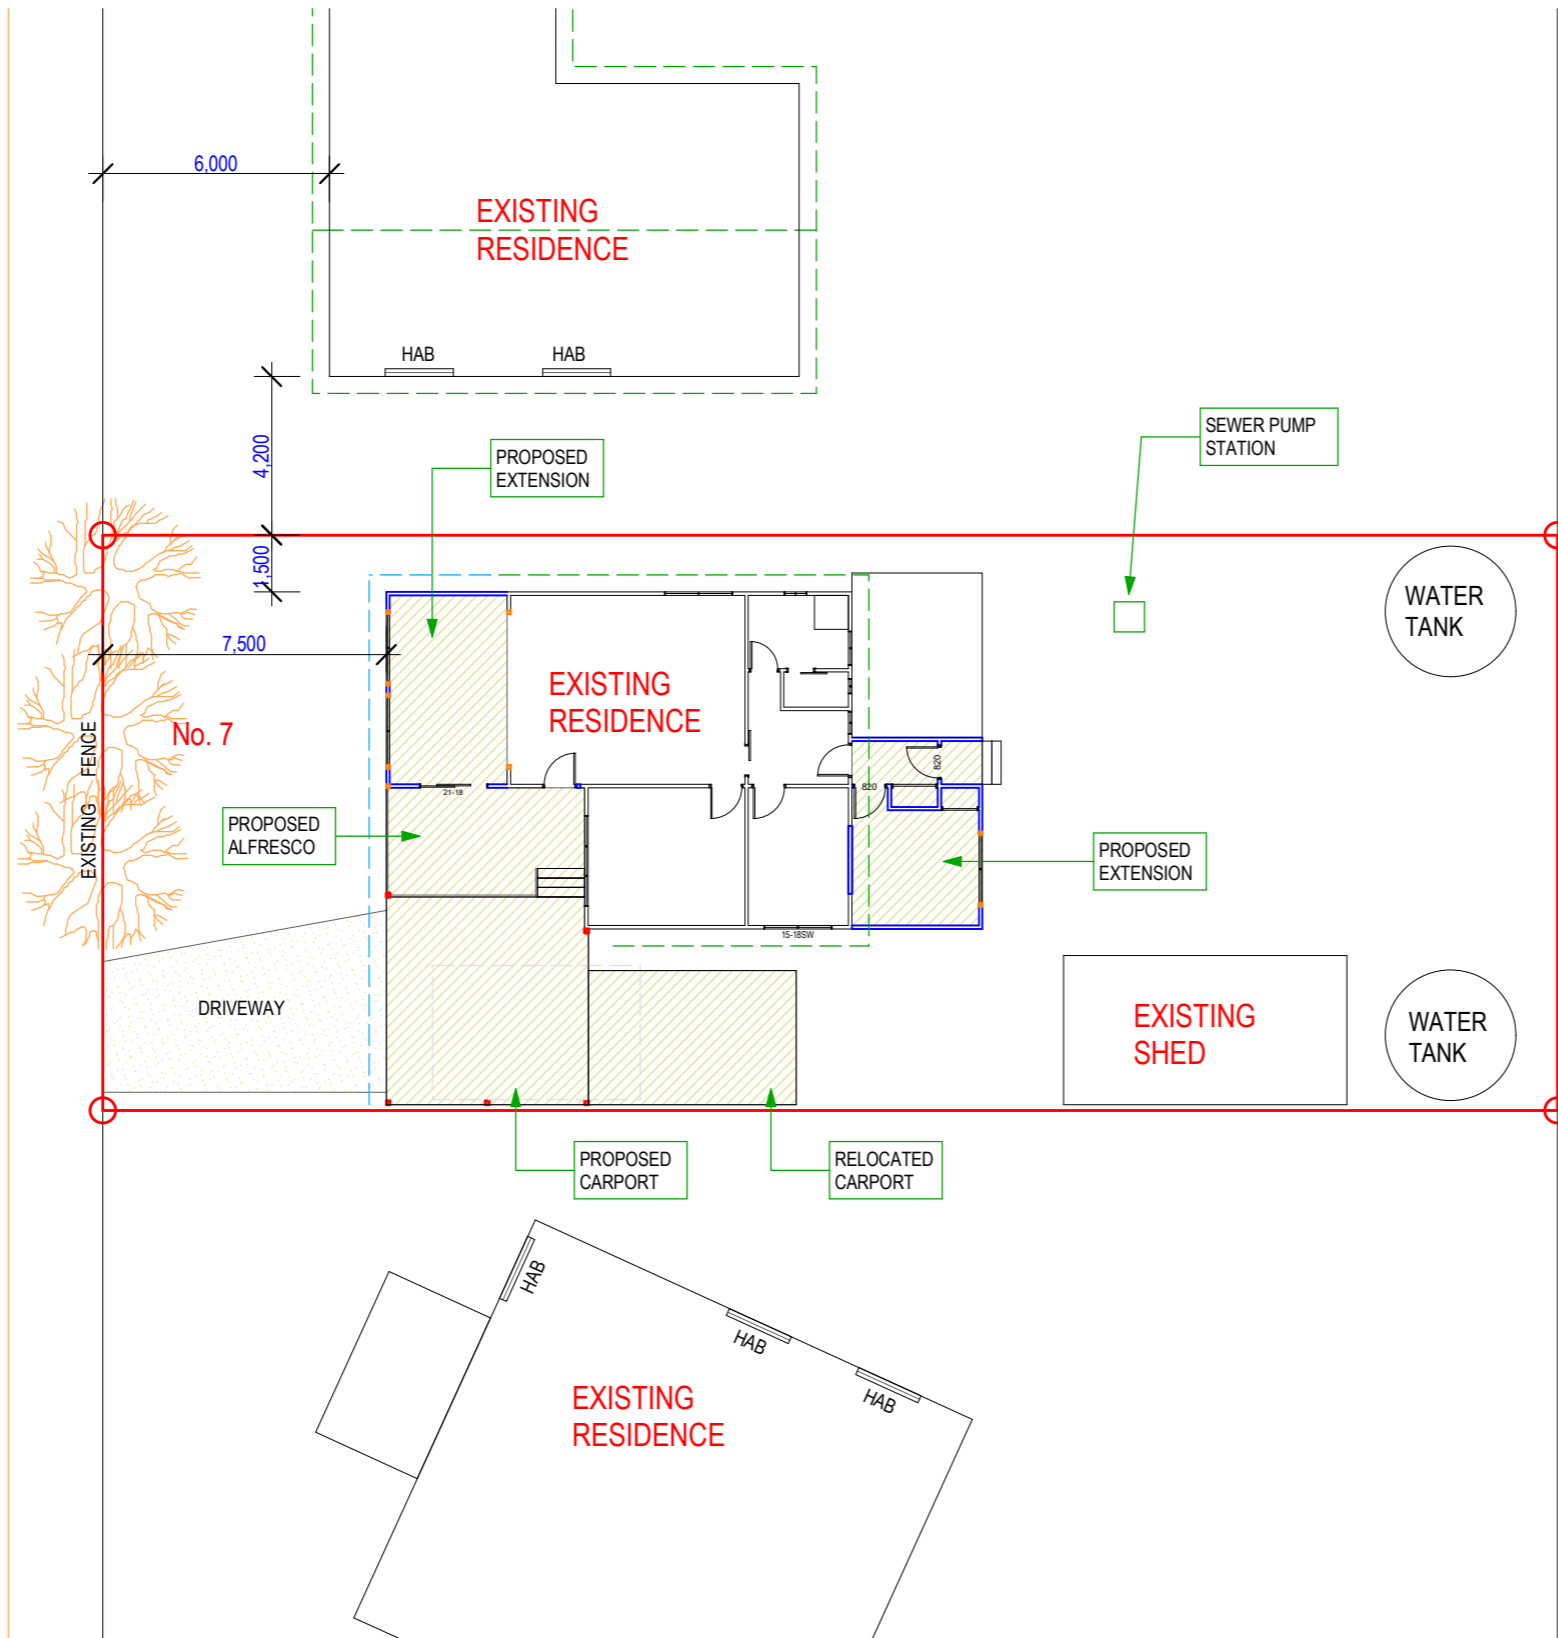

**This document has been copied and made available for the purpose of the planning process as set out in the Planning and Environment Act 1987. The information must not be used for any other purpose.**

**By taking a copy of this document you acknowledge and agree that you will only use the document for the purpose specified above and that any dissemination, distribution or copying of this document is strictly prohibited.**

**SITE PLAN**

SCALE : 1 : 200 AT A3

WORKING DRAWINGS

WARNING ANY UNAUTHORISED COPYING OR REPRODUCTION OF THIS PLAN IS CONSIDERED AN INFRINGEMENT OF COPY WRITE LAWS

**PROPOSED EXTENSIONS FOR  
RICK BROOKER  
No. 7 WILHELM ST, LOCH SPORT**

**LDM  
DESIGN**

CONTENTS:  
**SITE PLAN**

REVISED :  
DATE : 19/02/2022

FIRSTRate house energy rating

single dwelling rating    stars    points

multi\_unit development (attach list of ratings)

Accreditation Number \_\_\_\_\_

Signature \_\_\_\_\_

SCALE : 1 : 200 AT A3


DESIGN : L.D.M

DRAWN : L.D.M

DP - AD 29511


SHEET : 1 OF 13

JOB No : BRO - 22-01

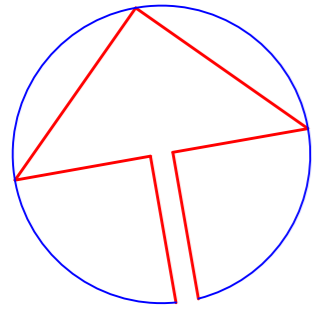

STREET

WILHELM

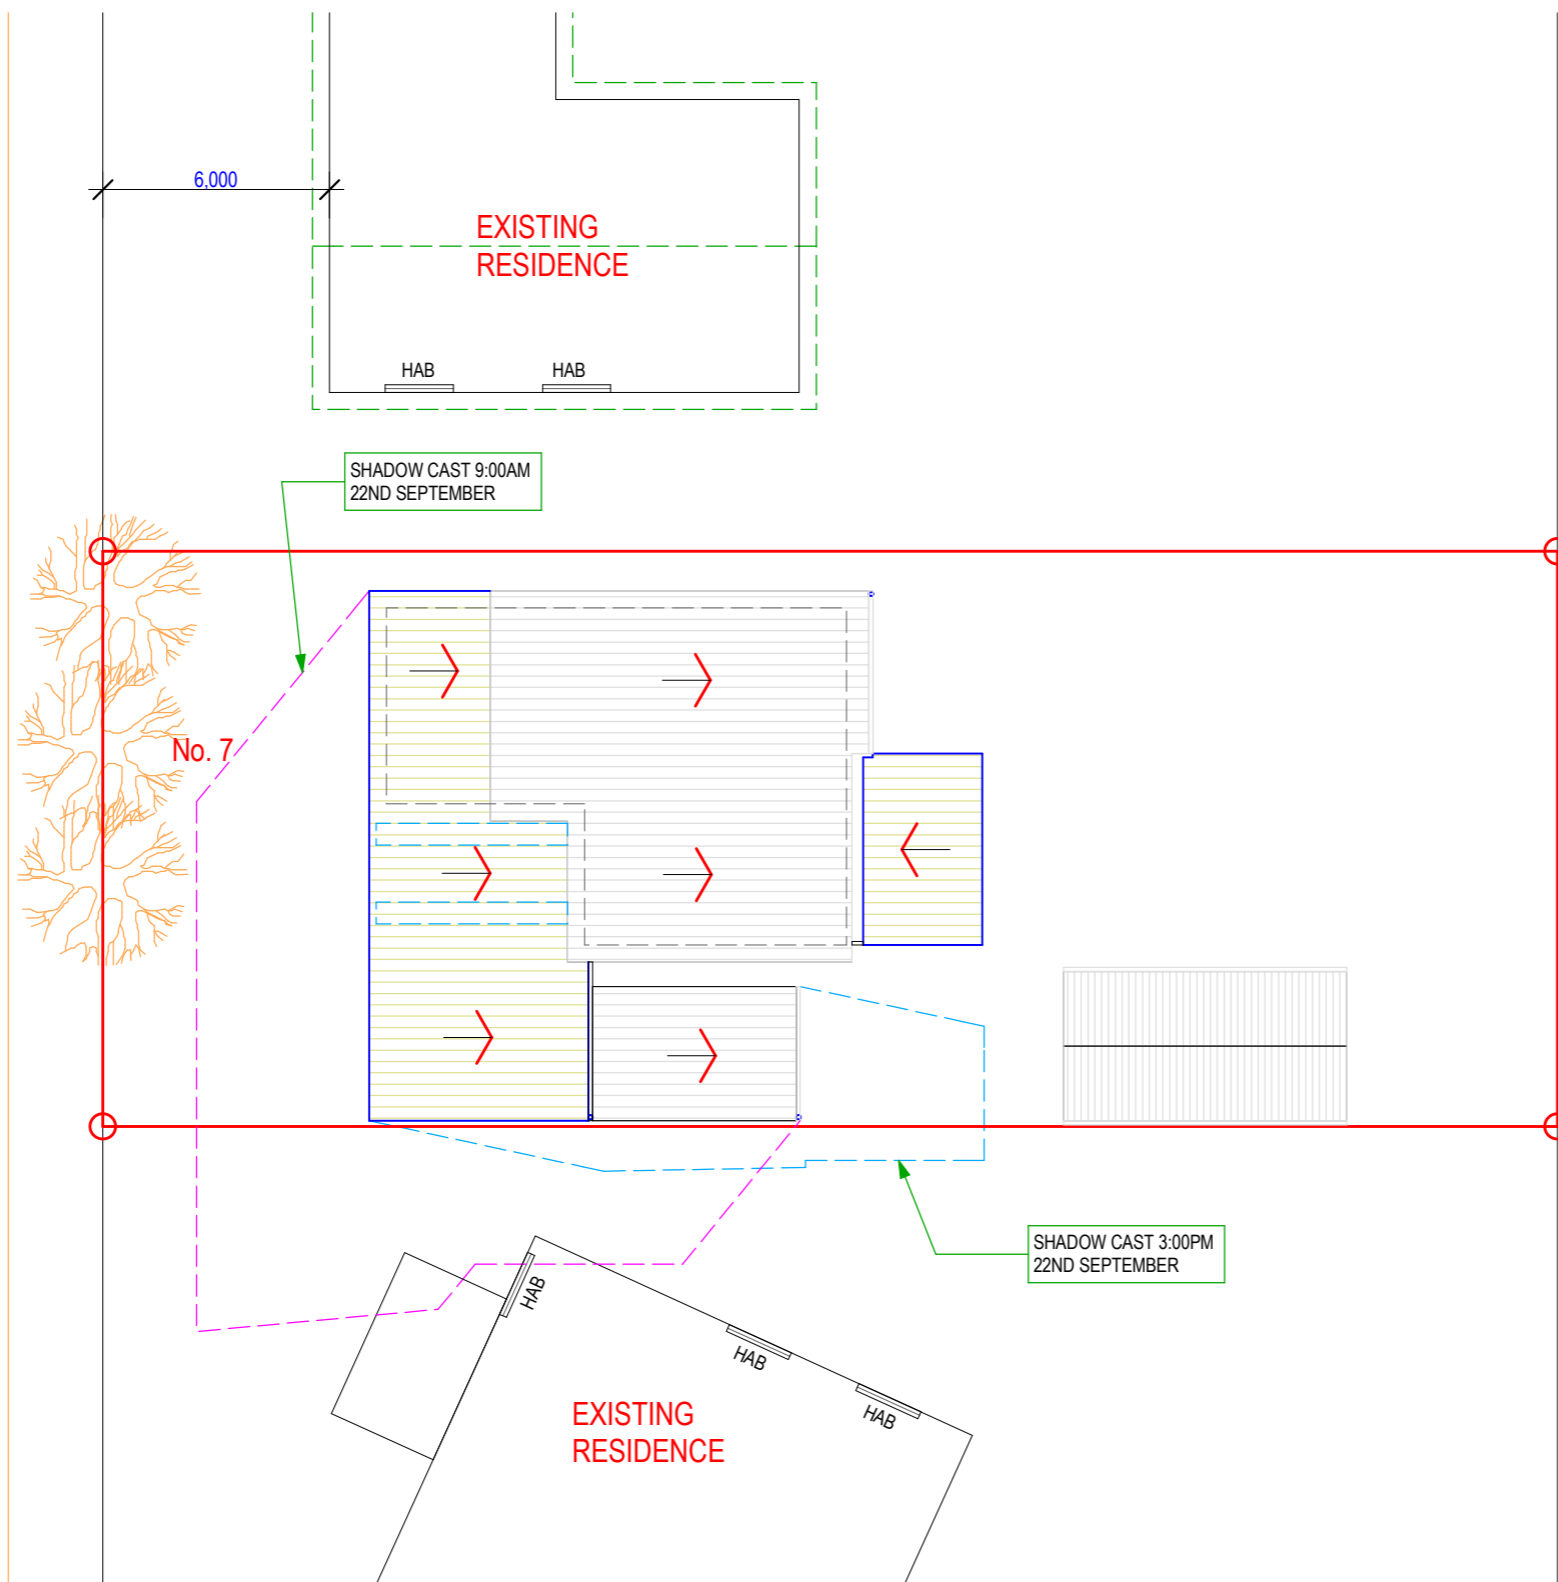

This document has been copied and made available for the purpose of the planning process as set out in the Planning and Environment Act 1987. The information must not be used for any other purpose.

By taking a copy of this document you acknowledge and agree that you will only use the document for the purpose specified above and that any dissemination, distribution or copying of this document is strictly prohibited.

**CONTEXT PLAN**  
SCALE : 1 : 200 AT A3

WARNING ANY UNAUTHORISED COPYING OR REPRODUCTION OF THIS PLAN IS CONSIDERED AN INFRINGEMENT OF COPY WRITE LAWS

**PROPOSED EXTENSIONS FOR RICK BROOKER**  
**No. 7 WILHELM ST, LOCH SPORT**

**LDM DESIGN**

CONTENTS:  
**CONTEXT PLAN**

REVISED :  
DATE : 19/02/2022

FIRSTRate house energy rating

single dwelling rating    stars    points

multi\_unit development (attach list of ratings)

Accreditation Number \_\_\_\_\_

Signature \_\_\_\_\_

**WORKING DRAWINGS**

SCALE : 1 : 200 AT A3



DESIGN : L.D.M

DRAWN : L.D.M

DP - AD 29511

SHEET : 2 OF 13

JOB No : BRO - 22-01

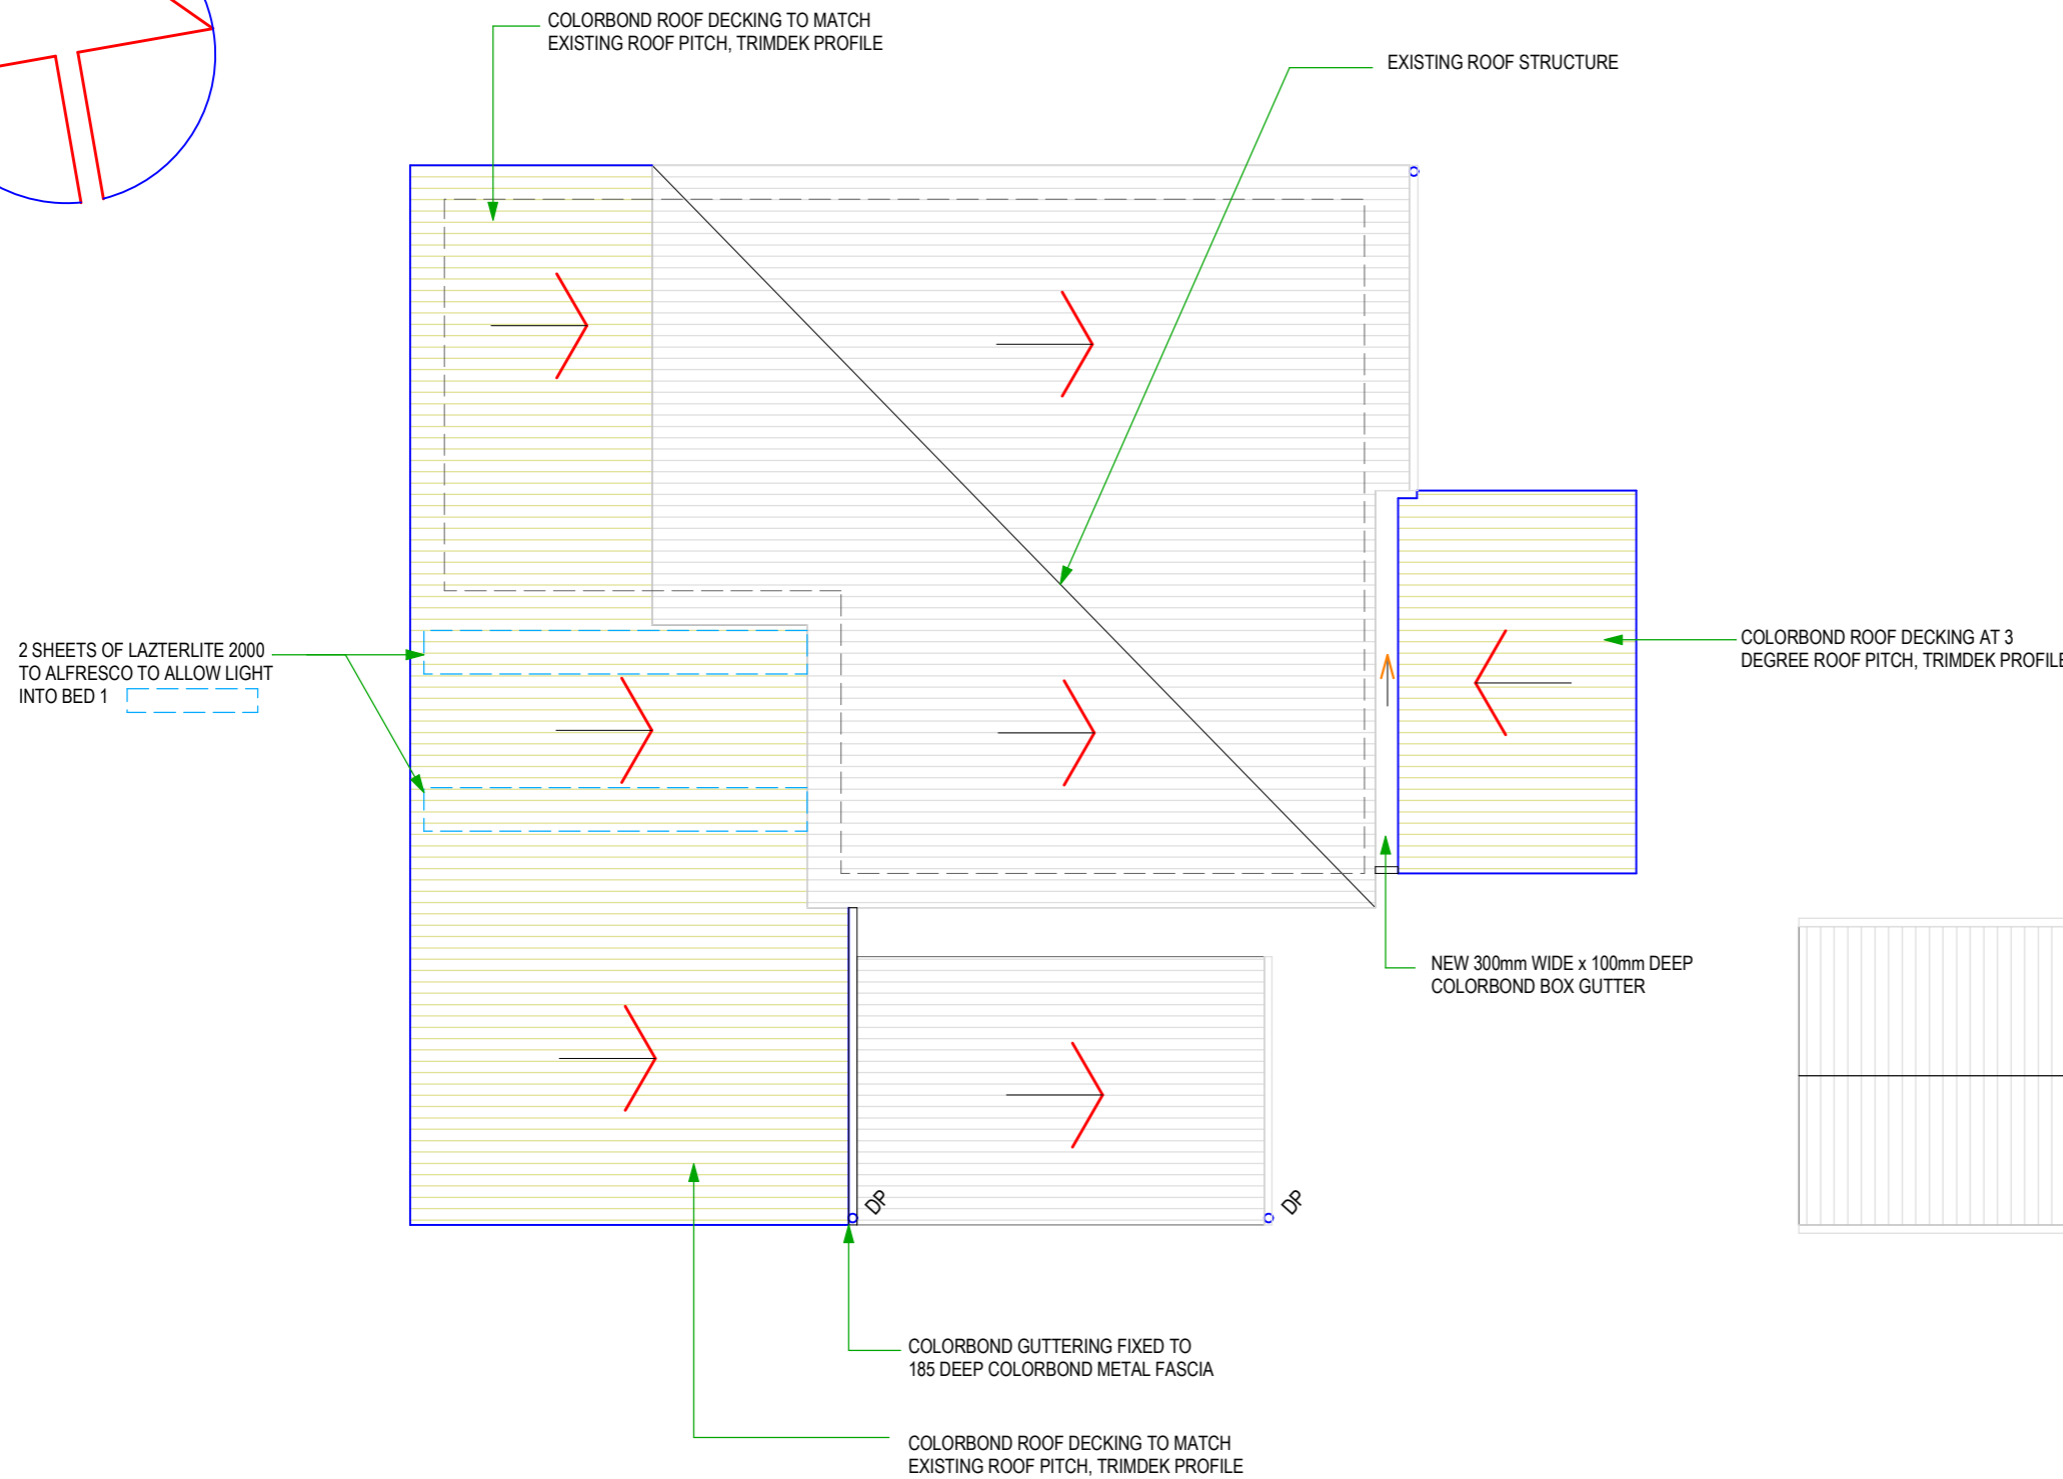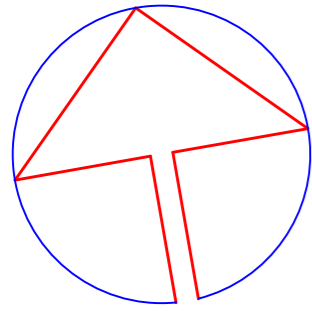

**This document has been copied and made available for the purpose of the planning process as set out in the Planning and Environment Act 1987. The information must not be used for any other purpose.**

**By taking a copy of this document you acknowledge and agree that you will only use the document for the purpose specified above and that any dissemination, distribution or copying of this document is strictly prohibited.**

# ROOF PLAN

SCALE : 1 : 100 AT A3

WORKING DRAWINGS

WARNING ANY UNAUTHORISED COPYING OR REPRODUCTION OF THIS PLAN IS CONSIDERED AN INFRINGEMENT OF COPY WRITE LAWS

**PROPOSED EXTENSIONS FOR  
RICK BROOKER  
No. 7 WILHELM ST, LOCH SPORT**

**LDM  
DESIGN**

CONTENTS:  
**ROOF PLAN**

REVISED :  
DATE : 19/02/2022

FIRSTRate house energy rating


single dwelling rating    stars    points

multi\_unit development (attach list of ratings)

Accreditation Number \_\_\_\_\_

Signature \_\_\_\_\_


SCALE :	1 : 100 AT A3
DESIGN :	L.D.M
DRAWN :	L.D.M
DP - AD 295	
SHEET :	3 OF 13
JOB No :	BRO - 22-01

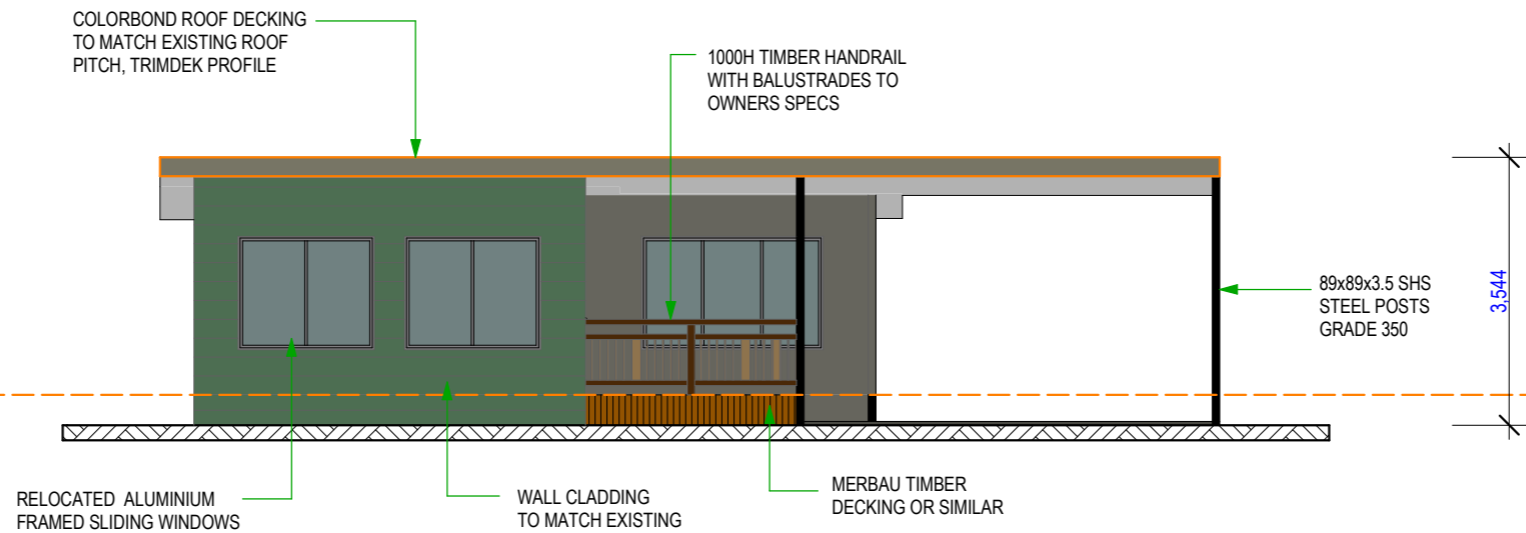

**WEST ELEVATION**  
SCALE : 1:100 AT A3

This document has been copied and made available for the purpose of the planning process as set out in the Planning and Environment Act 1987. The information must not be used for any other purpose.

By taking a copy of this document you acknowledge and agree that you will only use the document for the purpose specified above and that any dissemination, distribution or copying of this document is strictly prohibited.

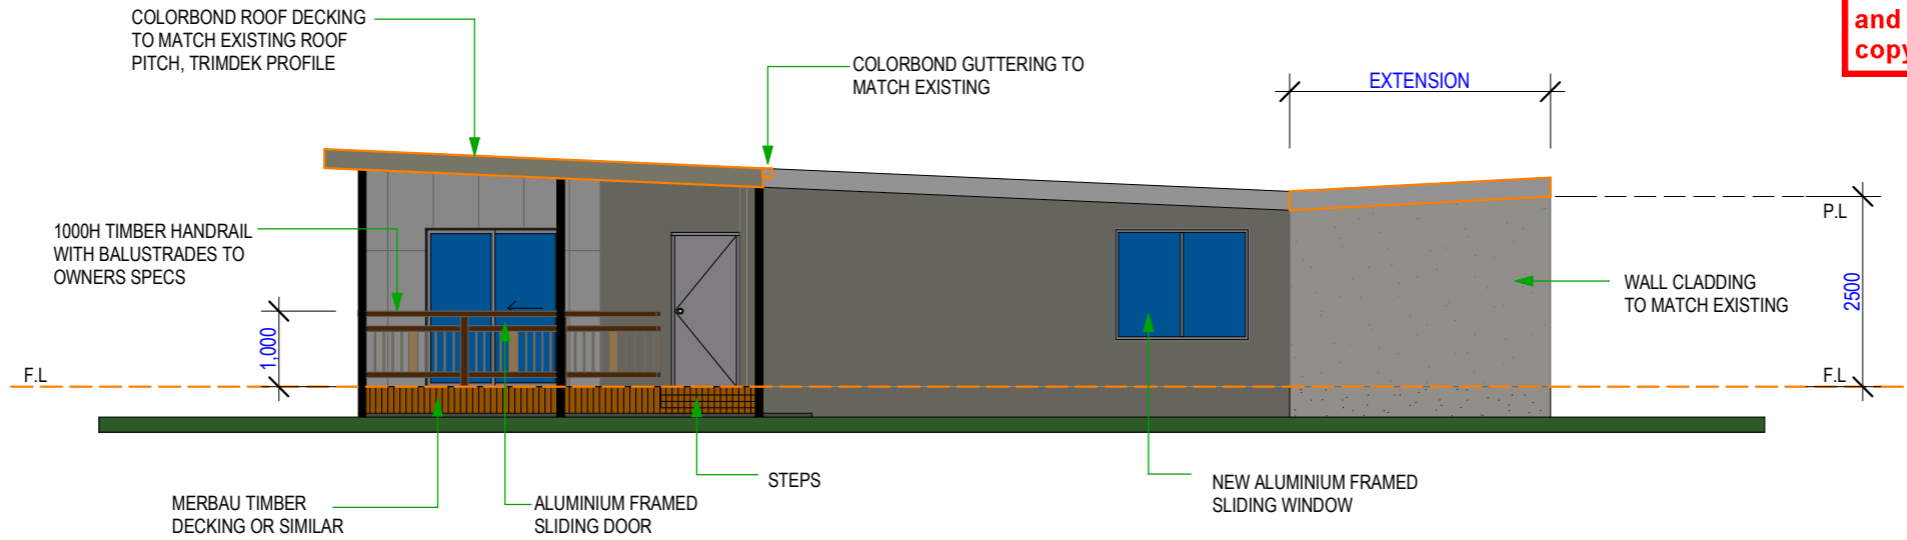

**SOUTH ELEVATION**  
SCALE : 1:100 AT A3

**LEGEND**  
C.L = CEILING LEVEL  
F.L = HOUSE FLOOR LEVEL  
W.L = WINDOW LEVEL

**WORKING DRAWINGS**

WARNING ANY UNAUTHORISED COPYING OR REPRODUCTION OF THIS PLAN IS CONSIDERED AN INFRINGEMENT OF COPY WRITE LAWS


**PROPOSED EXTENSIONS FOR RICK BROOKER**  
No. 7 WILHELM ST, LOCH SPORT

**LDM DESIGN**

CONTENTS:  
**ELEVATIONS SHT 1**  
REVISED :  
DATE : 19/02/2022

FIRSTRate house energy rating	
<input type="checkbox"/> single dwelling rating	stars points
<input type="checkbox"/> multi_unit development (attach list of ratings)	
Accreditation Number _____	
Signature _____	

SCALE :	1:100 AT A3
DESIGN :	L.D.M
DRAWN :	L.D.M
DP - AD 29511	
SHEET :	7 OF 13
JOB No :	BRO - 22-01

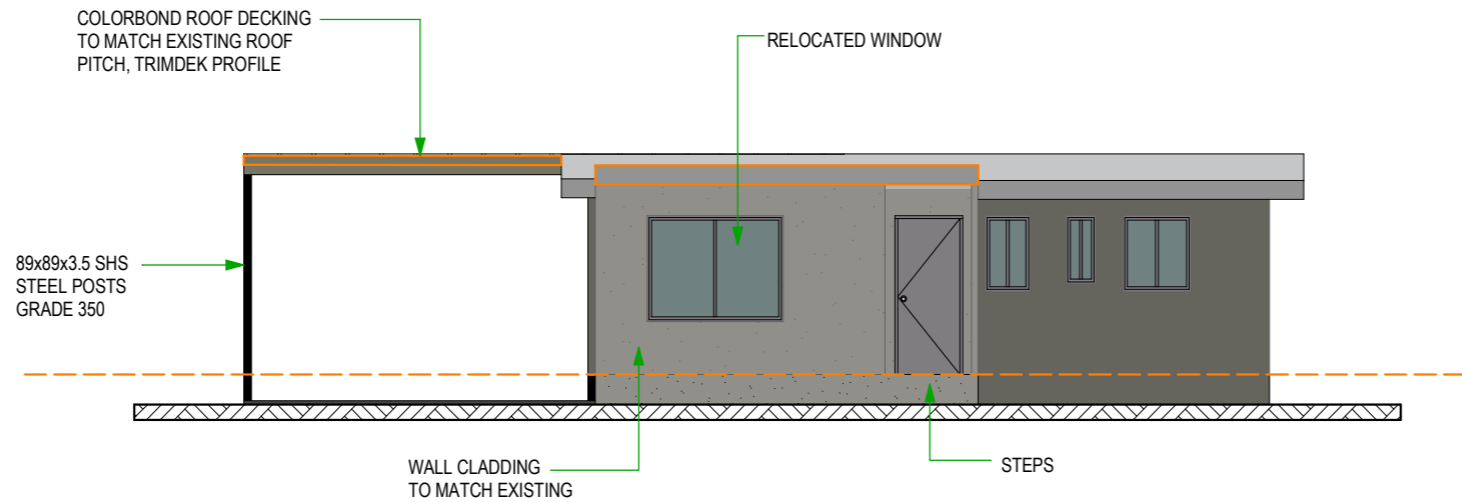


### EAST ELEVATION

SCALE : 1 : 100 AT A3

This document has been copied and made available for the purpose of the planning process as set out in the Planning and Environment Act 1987. The information must not be used for any other purpose.

By taking a copy of this document you acknowledge and agree that you will only use the document for the purpose specified above and that any dissemination, distribution or copying of this document is strictly prohibited.

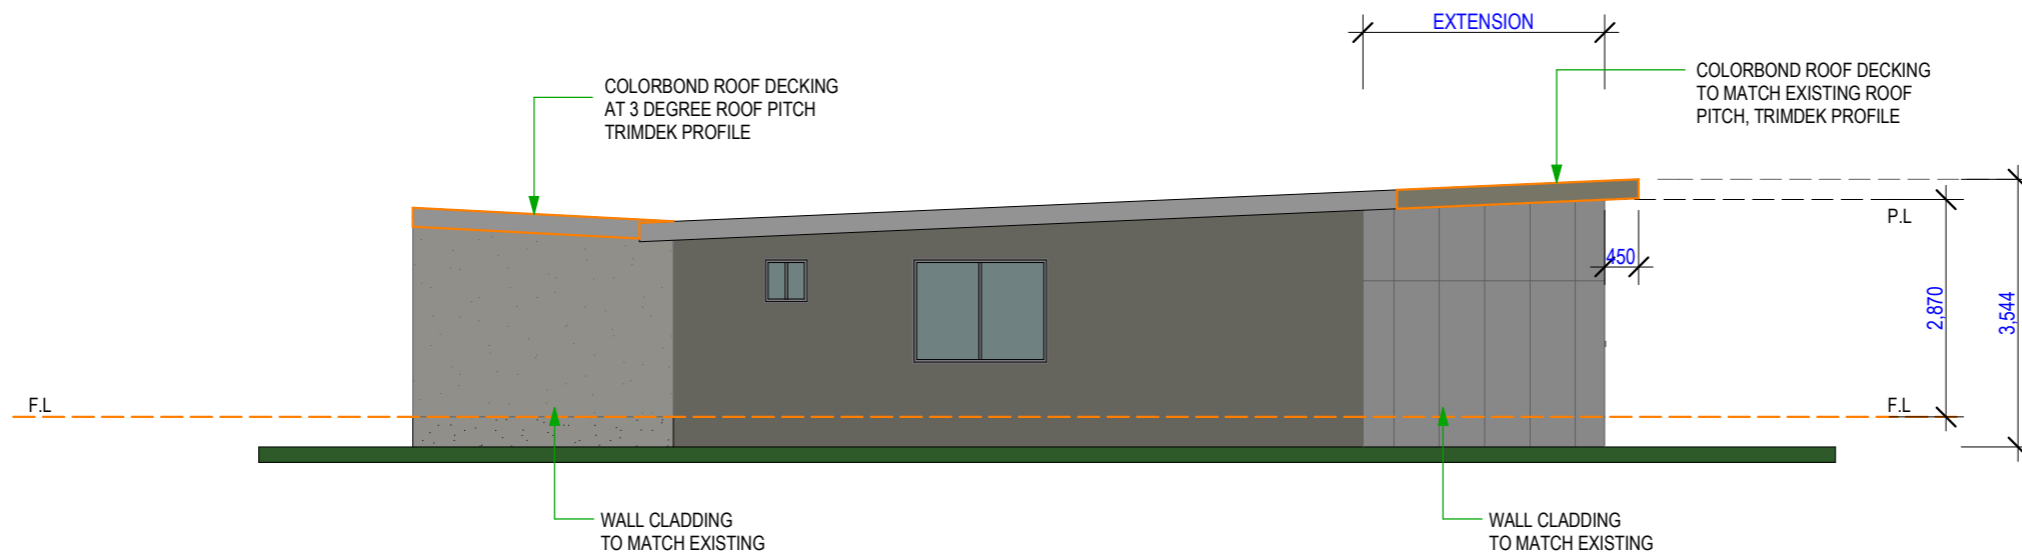

### NORTH ELEVATION

SCALE : 1 : 100 AT A3

**LEGEND**  
 C.L = CEILING LEVEL  
 F.L = HOUSE FLOOR LEVEL  
 W.L = WINDOW LEVEL

#### WORKING DRAWINGS

WARNING ANY UNAUTHORISED COPYING OR REPRODUCTION OF THIS PLAN IS CONSIDERED AN INFRINGEMENT OF COPY WRITE LAWS

**PROPOSED EXTENSIONS FOR RICK BROOKER**  
 No. 7 WILHELM ST, LOCH SPORT

**LDM DESIGN**

CONTENTS:  
**ELEVATIONS SHT 2**  
 REVISED :  
 DATE : 19/02/2022

FIRSTRate house energy rating

single dwelling rating    stars    points

multi\_unit development (attach list of ratings)

Accreditation Number \_\_\_\_\_

Signature \_\_\_\_\_

SCALE :	1 : 100 AT A3
DESIGN :	L.D.M
DRAWN :	L.D.M
DP - AD 295	
SHEET :	8 OF 13
JOB No :	BRO - 22-01