


**LOT 5
NO. 187**
39.31ha

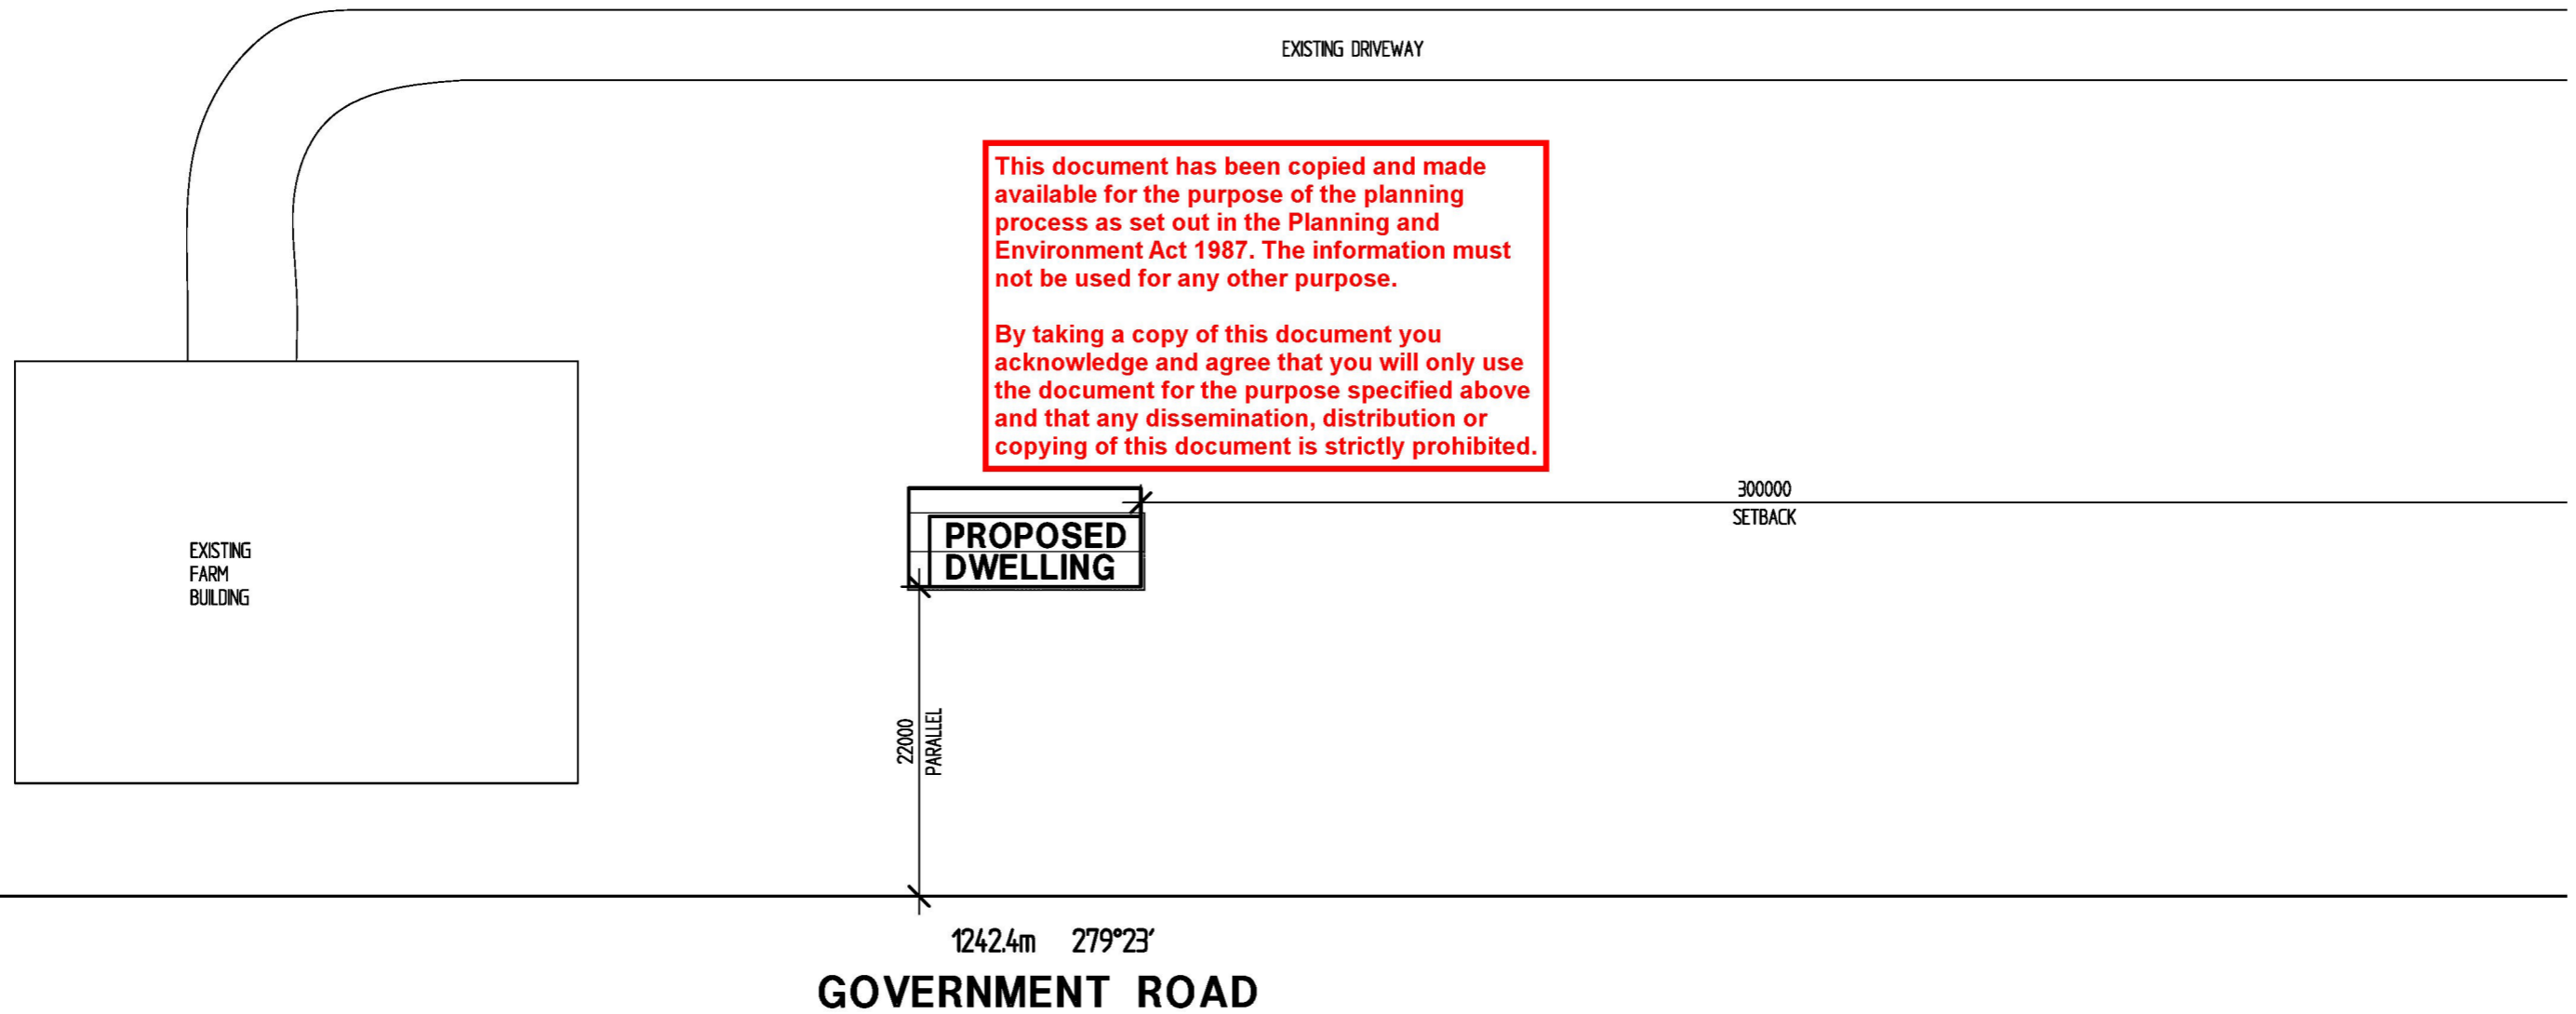

This document has been copied and made available for the purpose of the planning process as set out in the Planning and Environment Act 1987. The information must not be used for any other purpose.


By taking a copy of this document you acknowledge and agree that you will only use the document for the purpose specified above and that any dissemination, distribution or copying of this document is strictly prohibited.

SITE PLAN



DO NOT SCALE OFF DRAWINGS.
ALL DIMENSIONS TO BE CHECKED
PRIOR TO COMMENCEMENT OF WORKS.


Proposed : Dwelling At : No. 187 Denison Road, Rosedale VIC 3847 Client : XXXXXXXXXX For :- Soul Space Studios		A WORKING DRAWINGS 14/3/2025			TITLE Town Planning :- Site Plan	
		REV AMENDMENT DATE			Scale 1:500 Date 14/3/2025	
				© COPYRIGHT '2025' <small>This document or any document forming part of this document remains the property of Soul Space Studios and may not be retained, copied or altered in whole or in part, or used without the written permission.</small>	Drawn MG Job No.	
				Issue A Sheet 4 of 7		

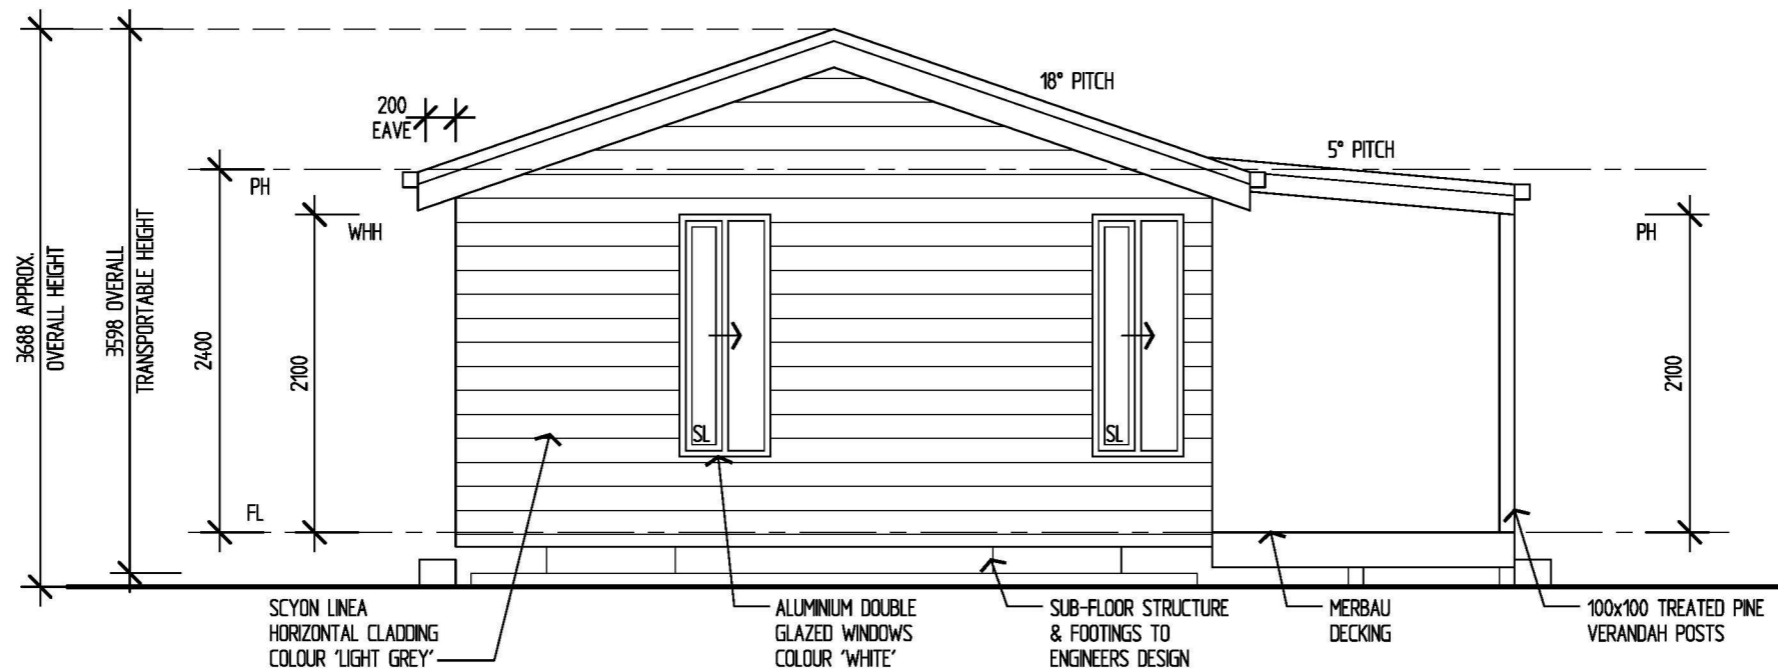

ELEVATION C

This document has been copied and made available for the purpose of the planning process as set out in the Planning and Environment Act 1987. The information must not be used for any other purpose.

By taking a copy of this document you acknowledge and agree that you will only use the document for the purpose specified above and that any dissemination, distribution or copying of this document is strictly prohibited.

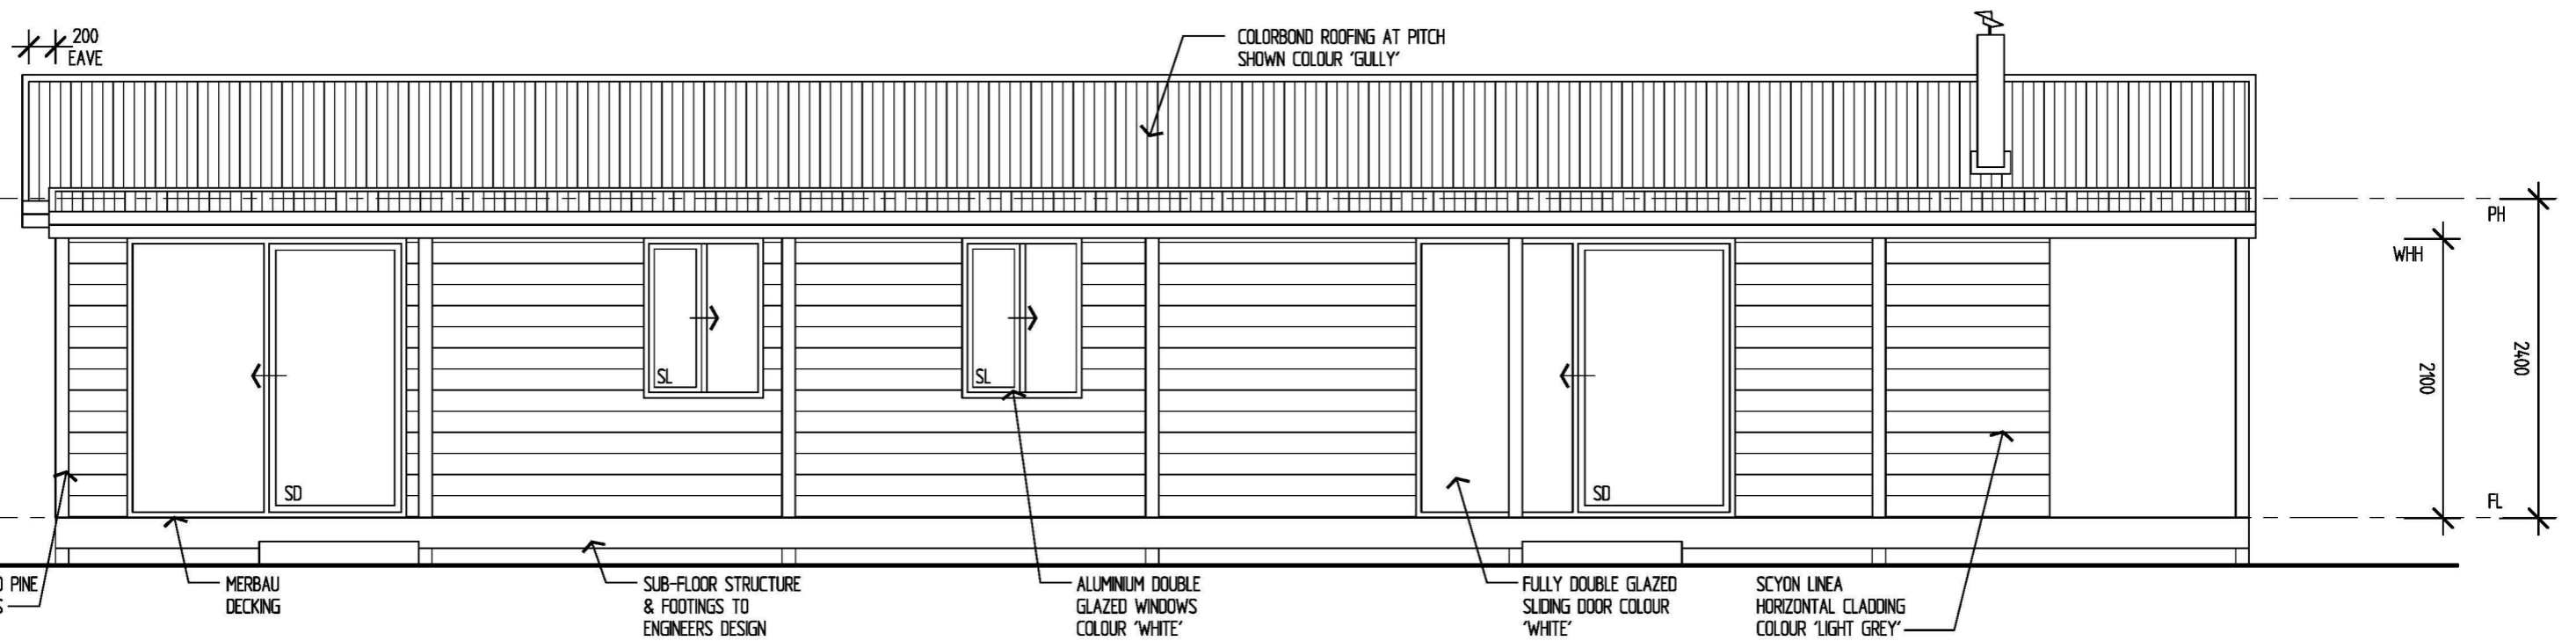

ELEVATION D

DO NOT SCALE OFF DRAWINGS.
ALL DIMENSIONS TO BE CHECKED
PRIOR TO COMMENCEMENT OF WORKS.

Proposed : Dwelling At : No. 187 Denison Road, Rosedale VIC 3847 Client : [REDACTED] For :- Soul Space Studios		A	WORKING DRAWINGS	14/3/2025		Avallon Building Design	TITLE Town Planning :- Elevations		
		Scale	1:50	Date			14/3/2025		
							Drawn	MG	Job No.
							Issue	A	Sheet 10 of 7