



PIPE BEDDING NON ROAD RESERVE.  
SCALE N.T.S

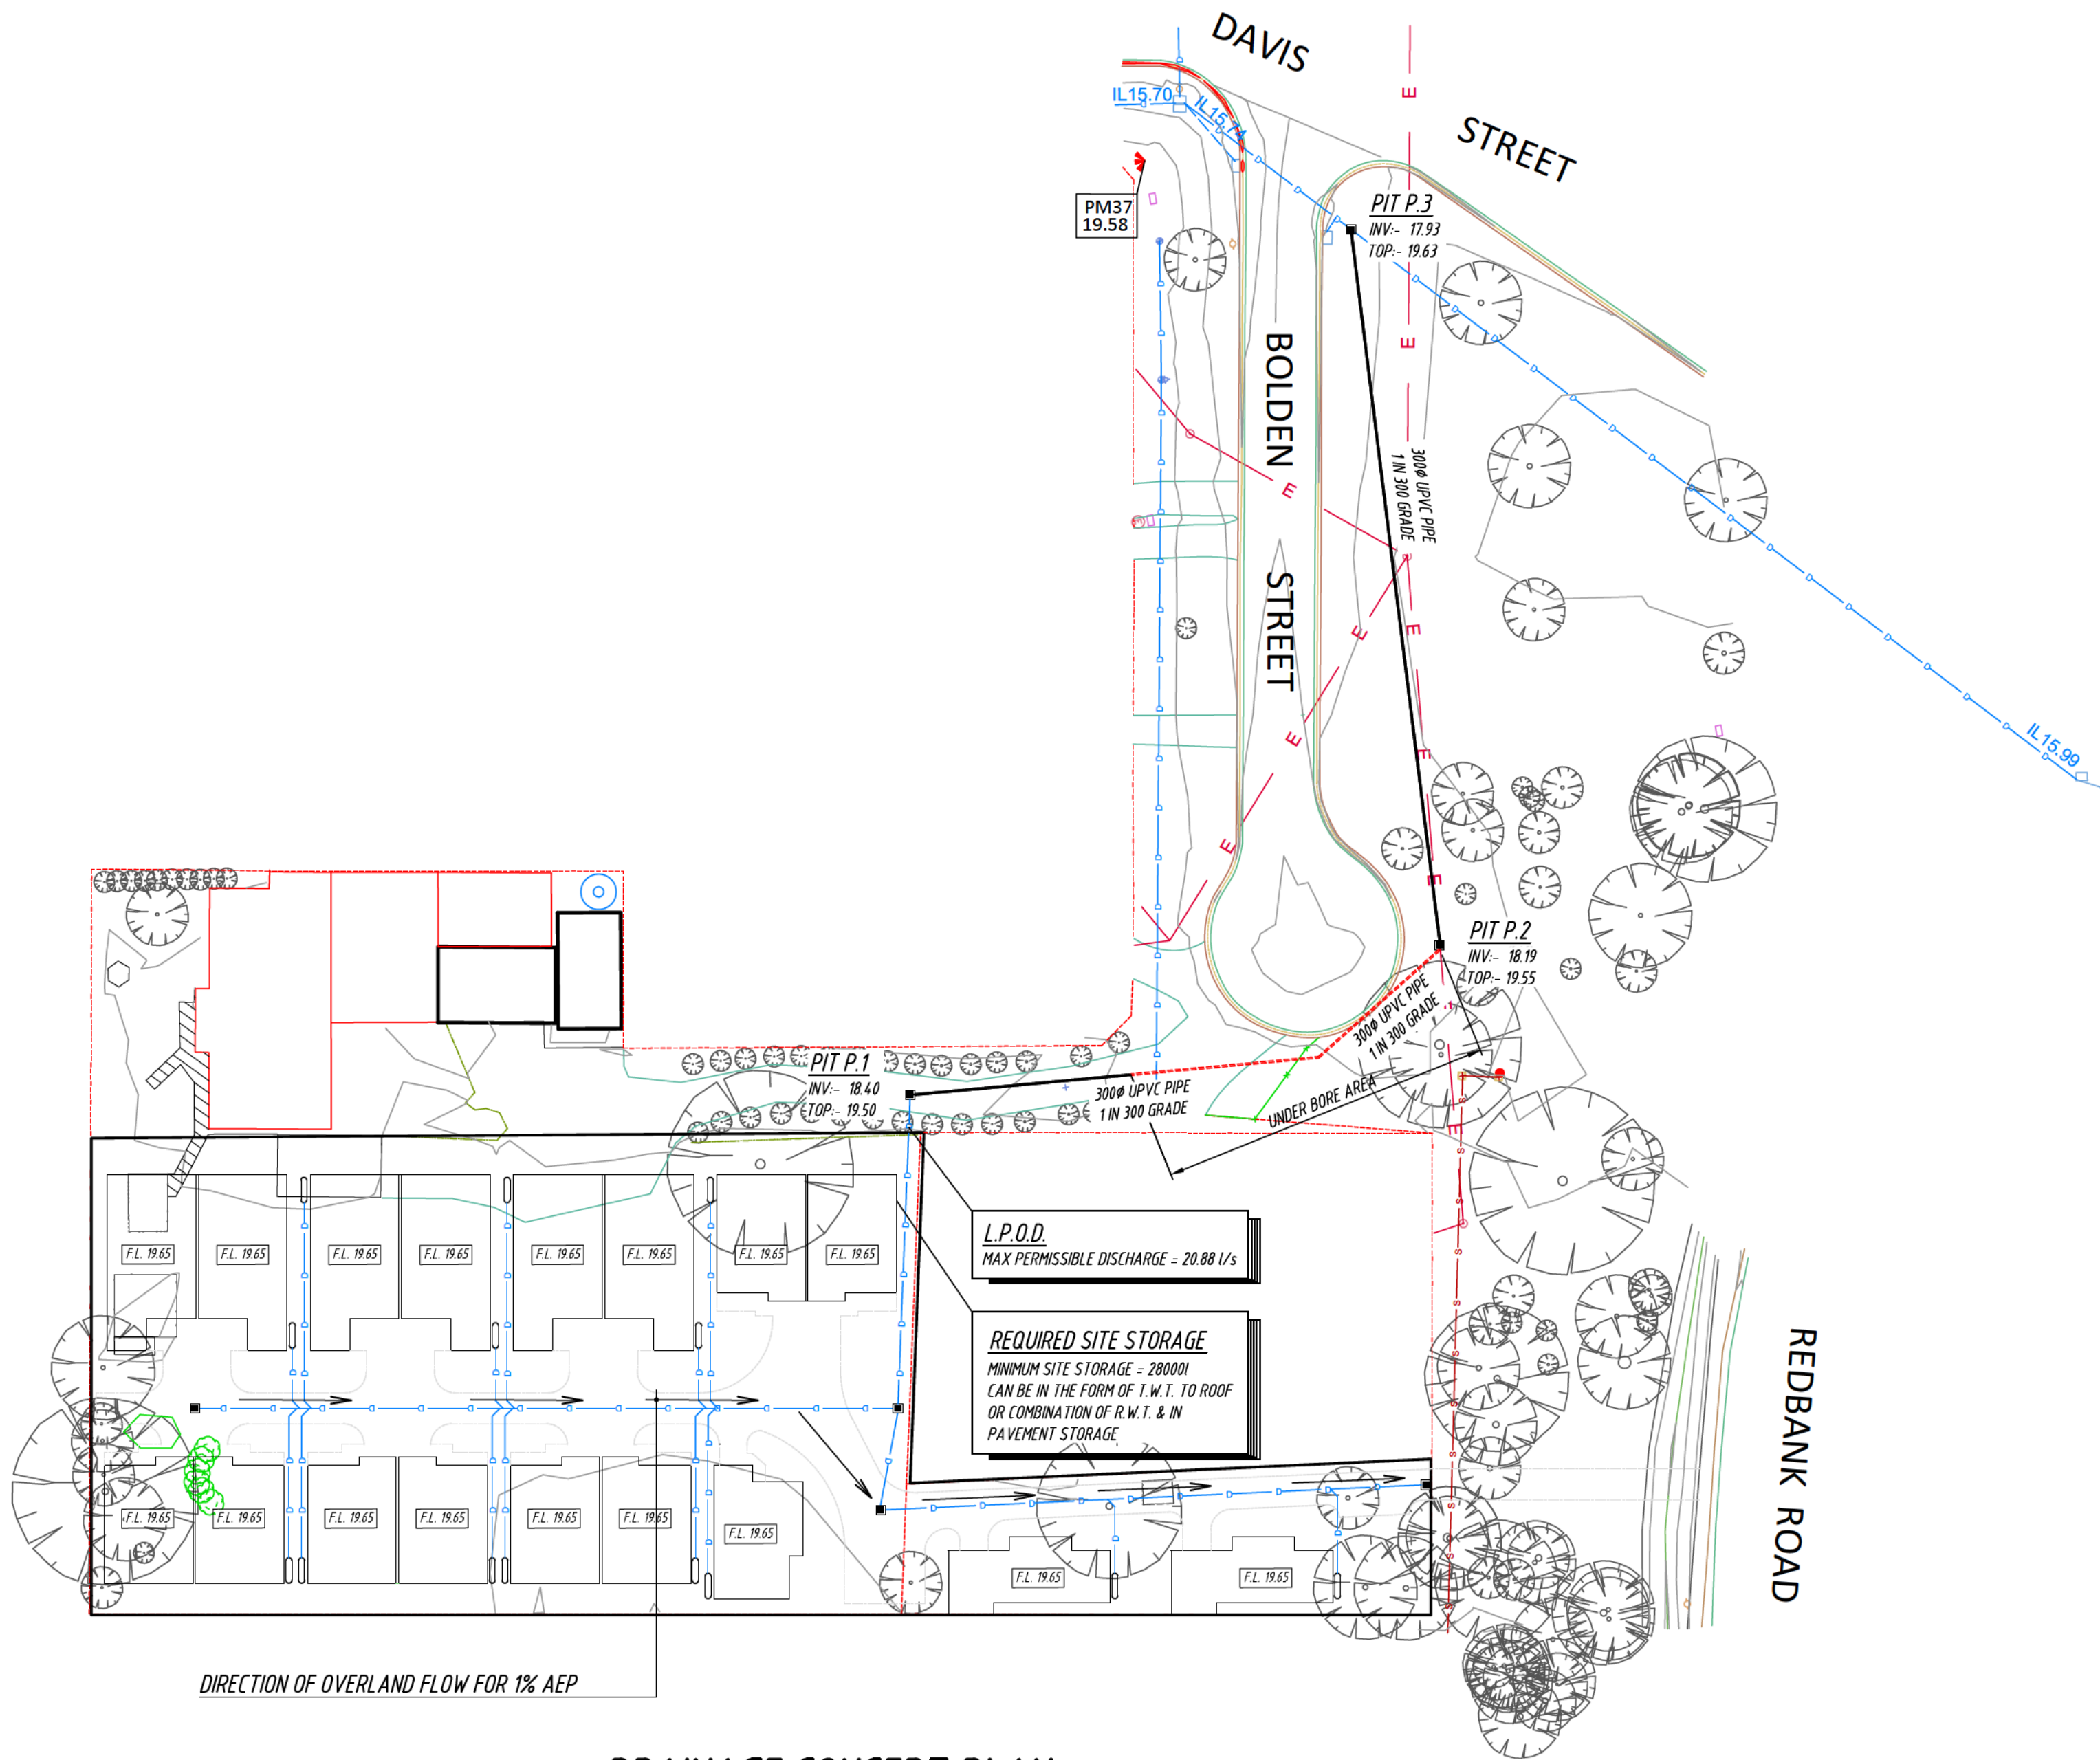

DRAINAGE CONCEPT PLAN  
SCALE 1:500

DEPTH TO INVERT  
PIPE INVERT  
EXISTING SURFACE  
CHAINAGE

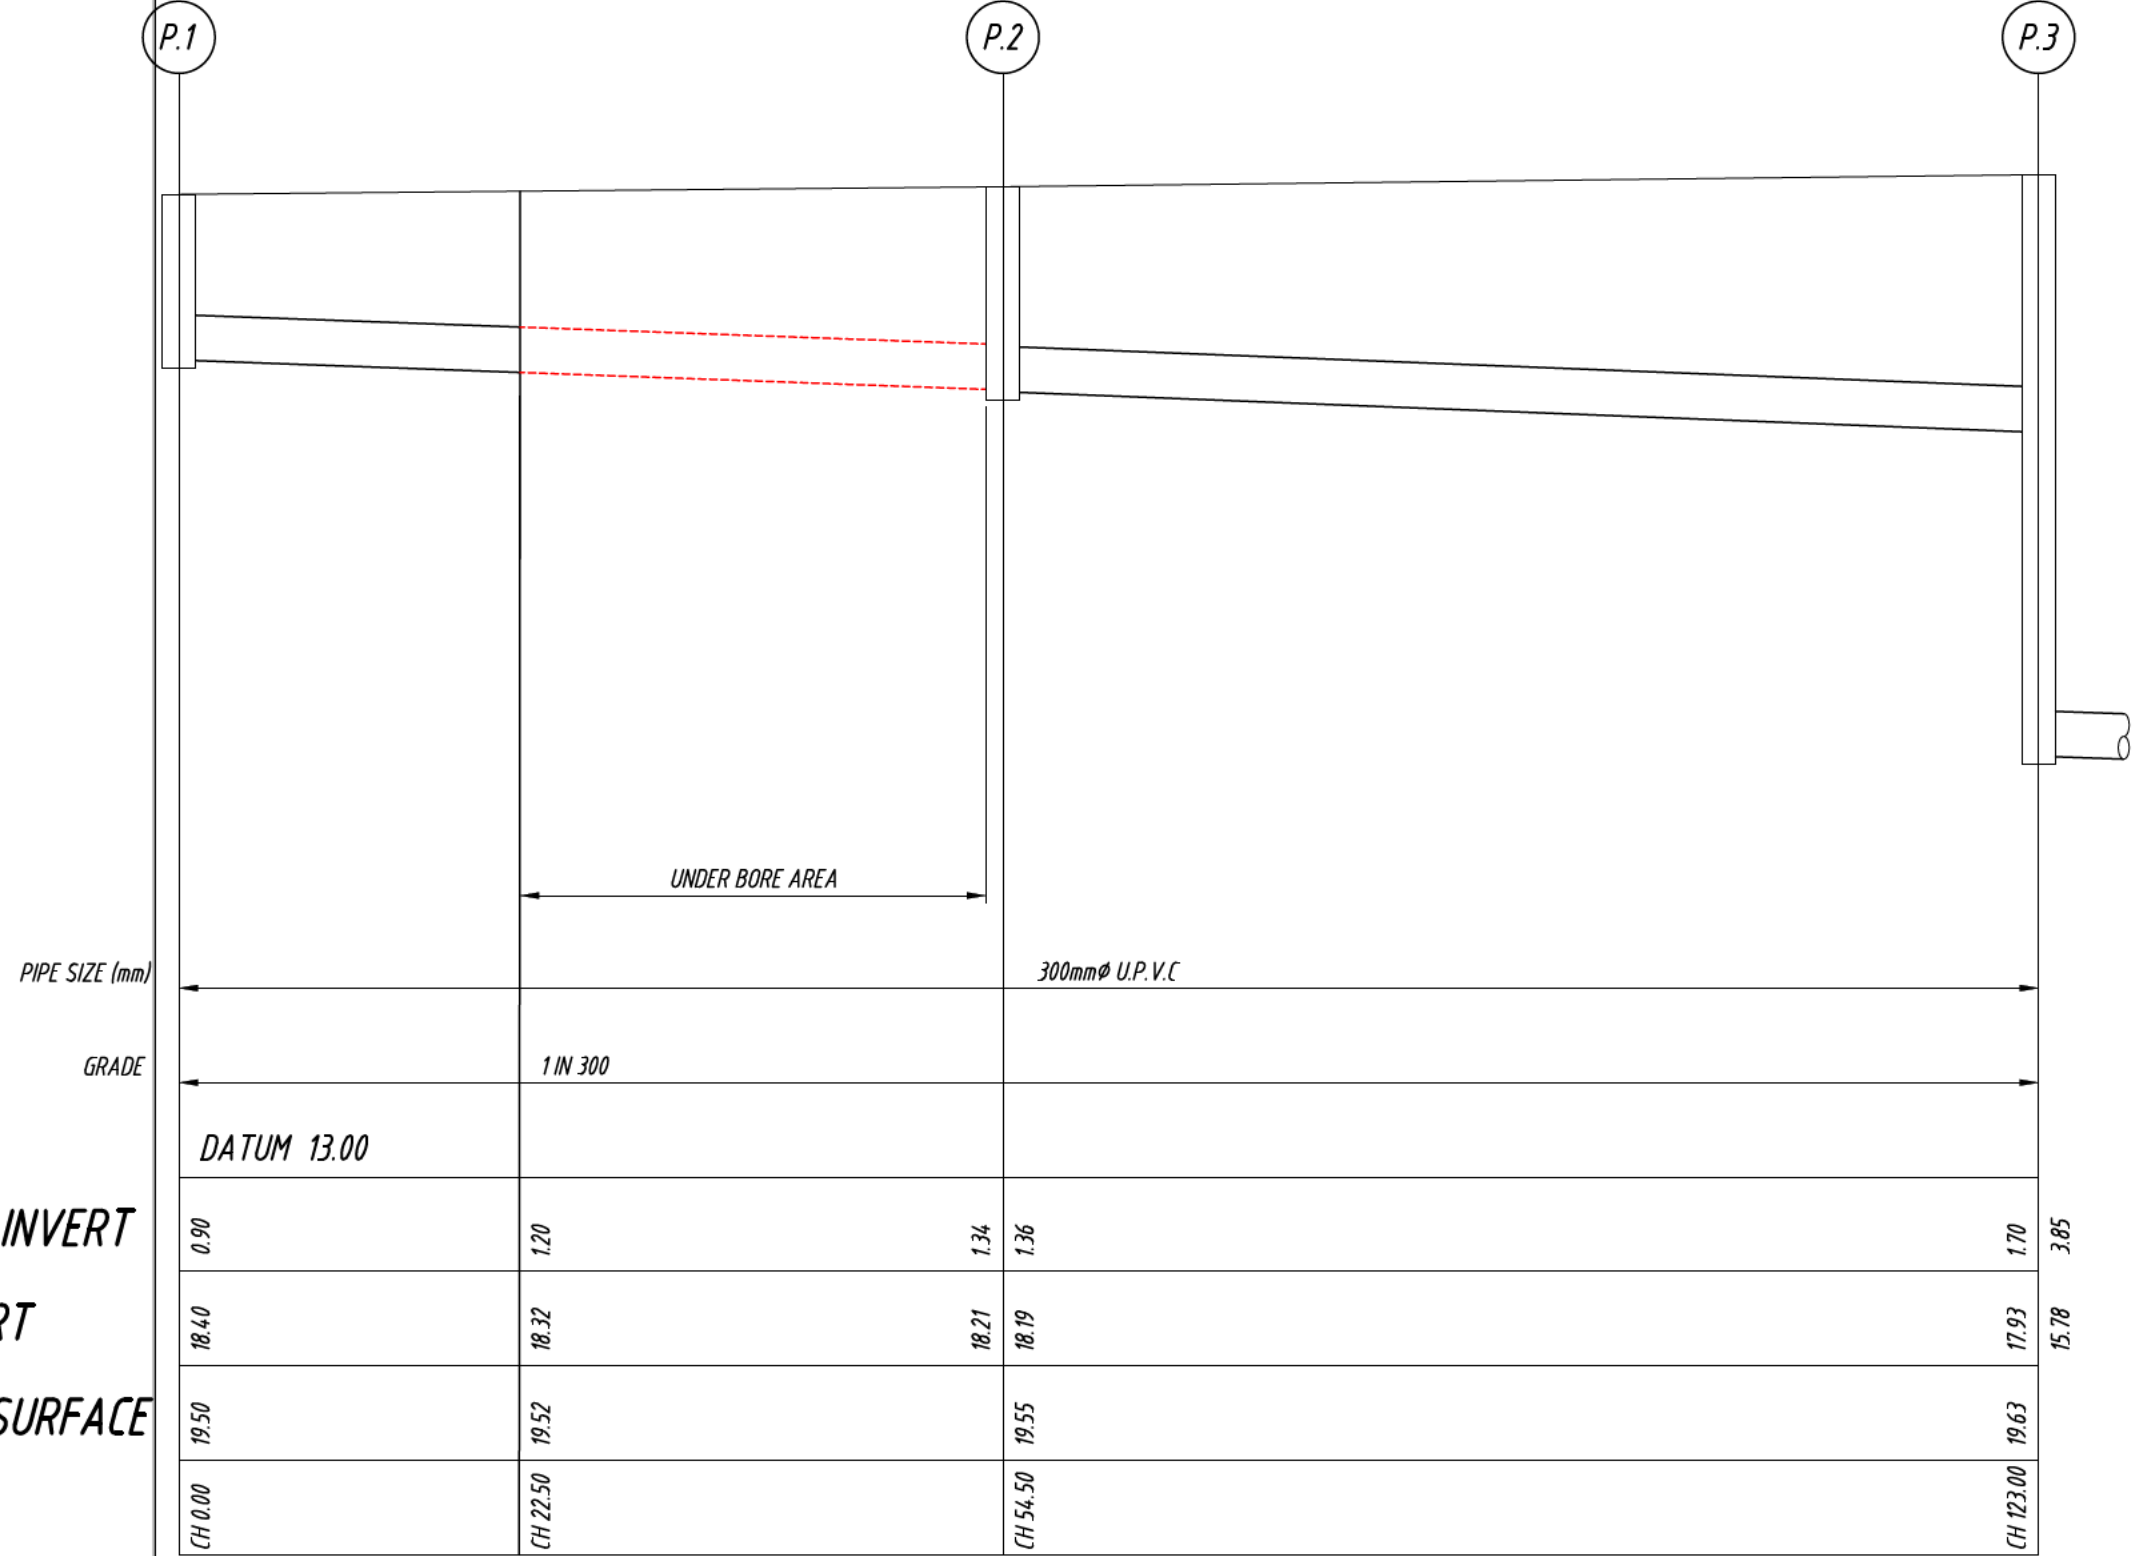

DRAINAGE LONGITUDINAL SECTION  
SCALE 1:50V  
1:500H

PROPOSED DRAINAGE SYSTEM  
REDBANK ROAD, STRARFORD

DRAWING TITLE:  
DRAINAGE CONCEPT PLAN.

W.A. MOORE & ASSOCIATES  
CONSULTING STRUCTURAL/CIVIL ENGINEERS

DESIGNED W. MOORE	DRAWN G. FOSTER
DATE NOVEMBER 2024	SCALE AS SHOWN ON A1
DRAWING No. 24101 - C1	ISSUE 3