
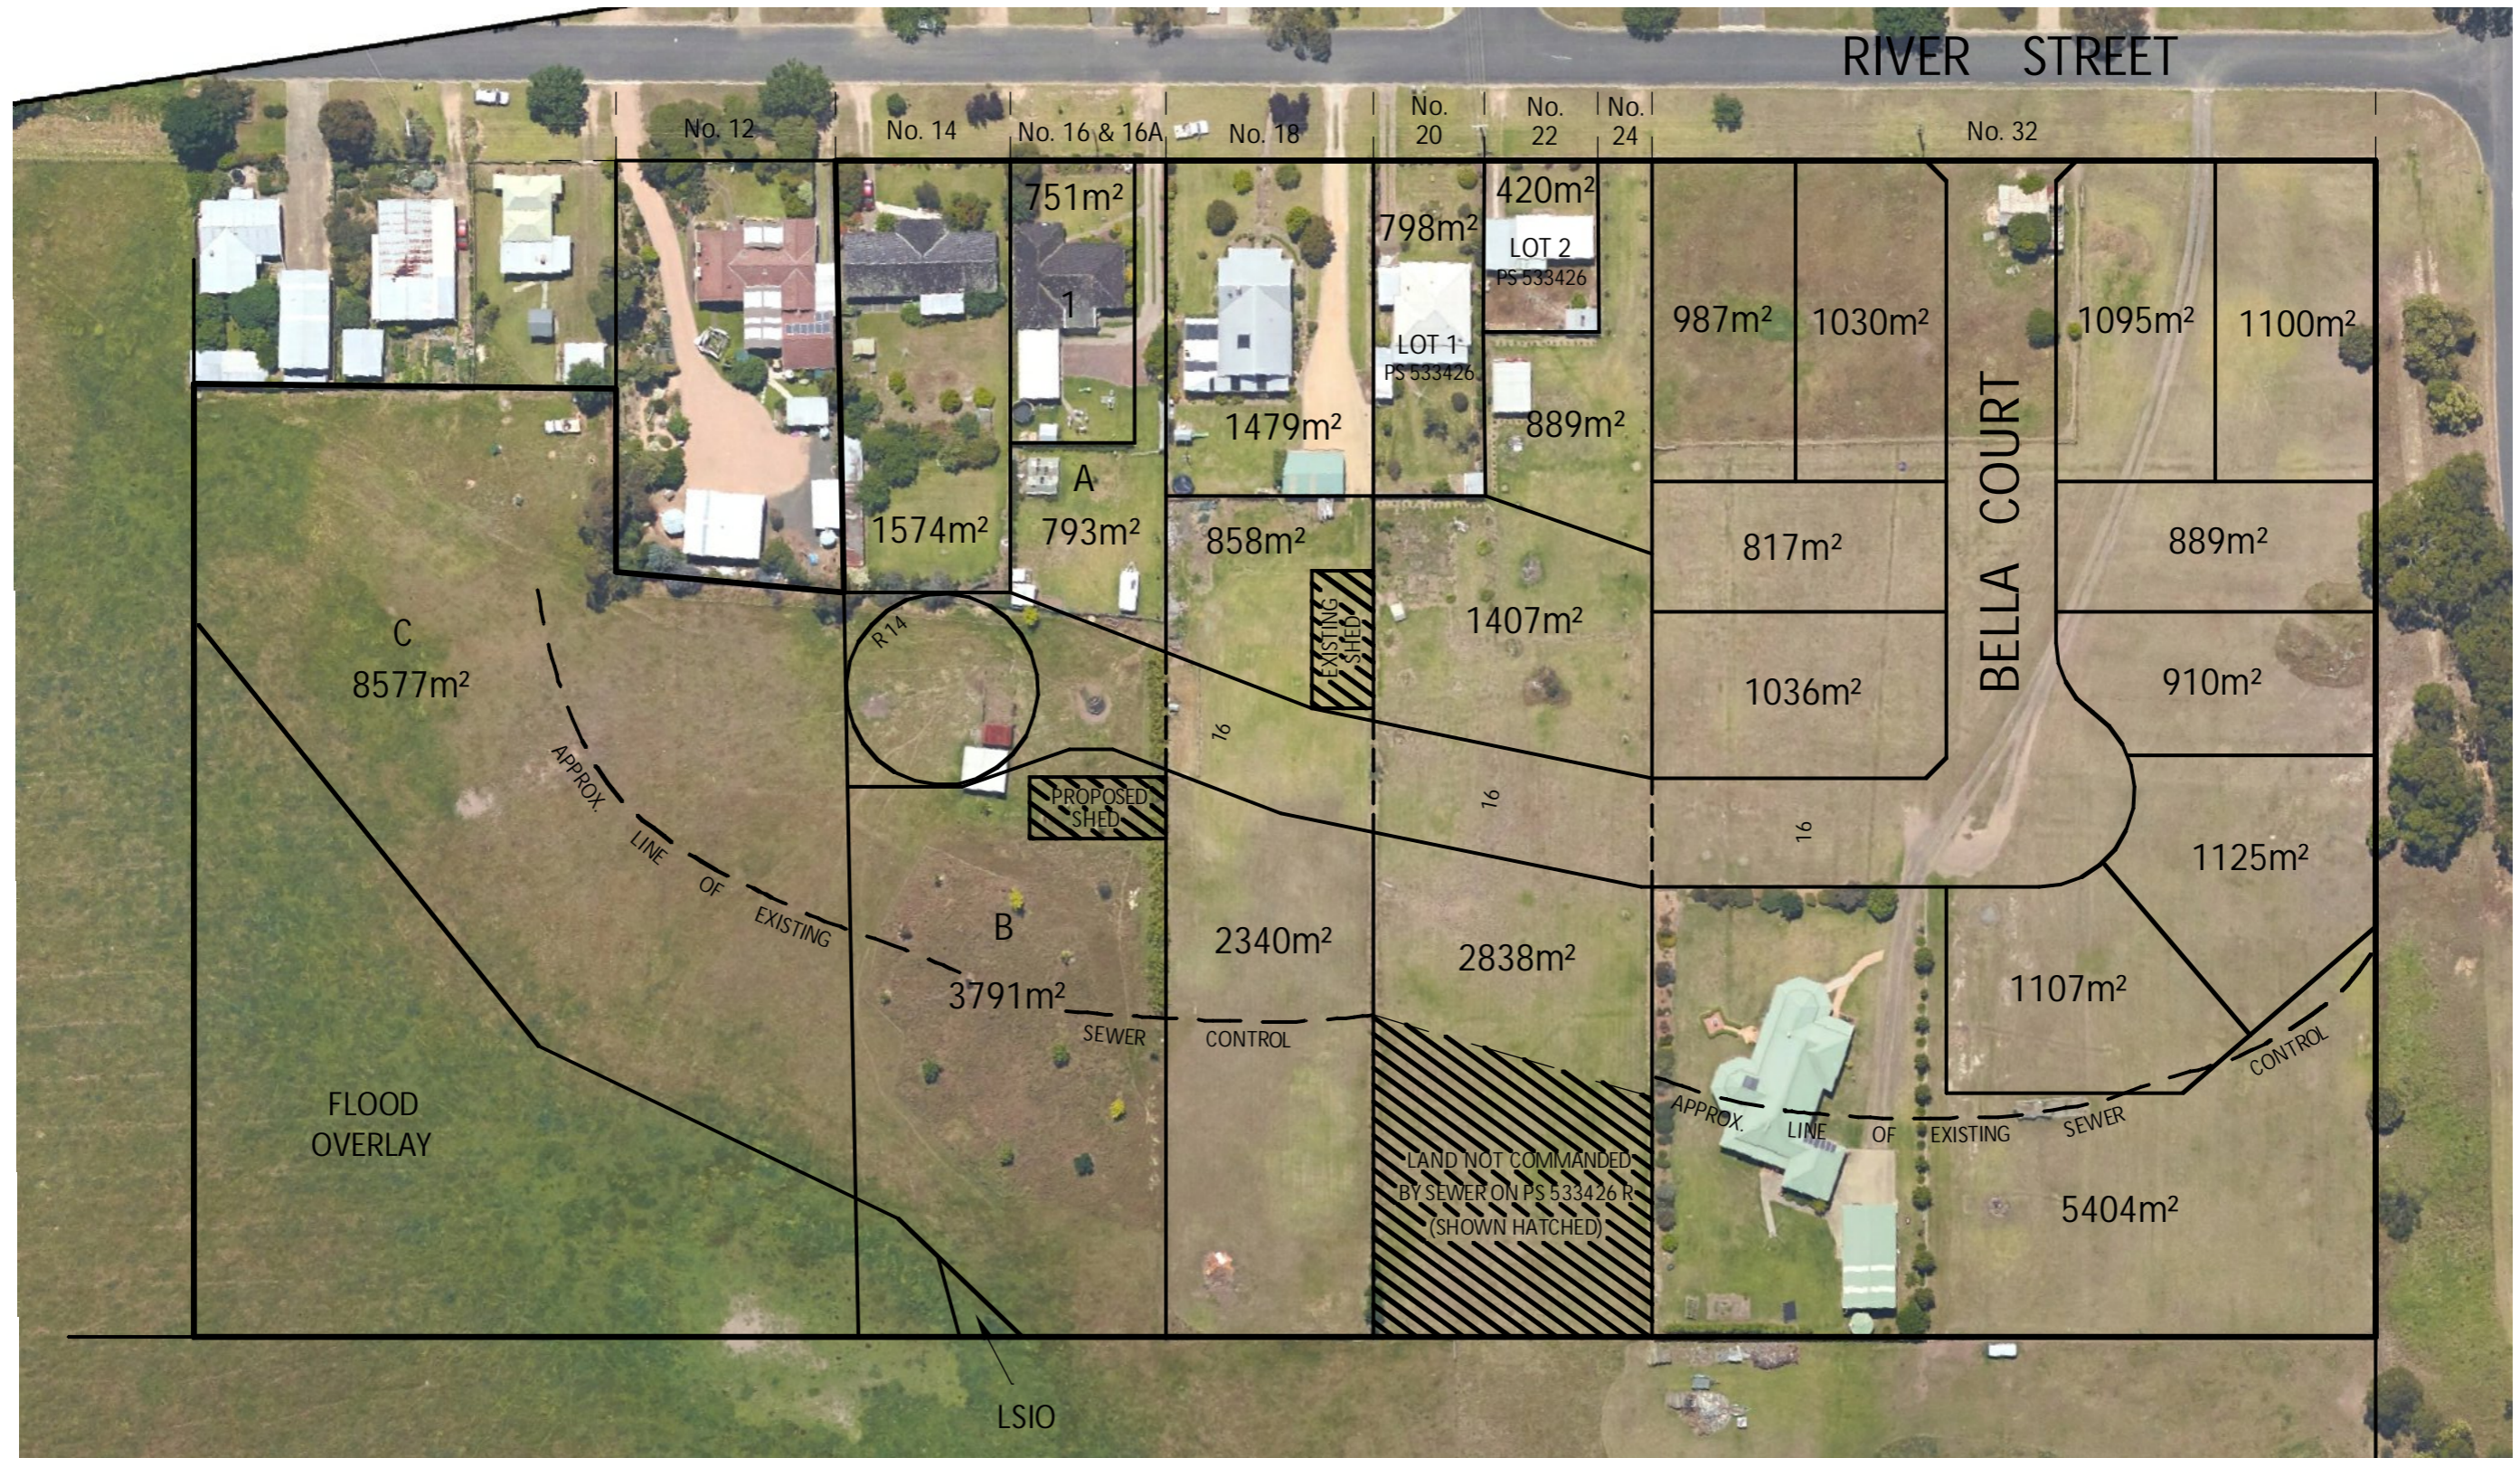


PROPOSED DEVELOPMENT PLAN

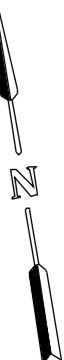

NOTE: DIMENSIONS SUBJECT TO TITLE SURVEY.

BW Beveridge Williams
 development & environment consultants
 Sale ph : 03 5144 3877
www.beveridgewilliams.com.au

SURVEYORS REFERENCE
 1101005

SCALE 1 : 1000
 10 0 10 20 30 40
 LENGTHS ARE IN METRES

ORIGINAL SHEET SIZE: A3



SHEET 1 OF 1

LICENSED SURVEYOR: JOHN JACKSON
 VERSION 1, DATE: 09/08/2016

PROPOSED DEVELOPMENT PLAN

RIVER STREET

RIVERVIEW ROAD

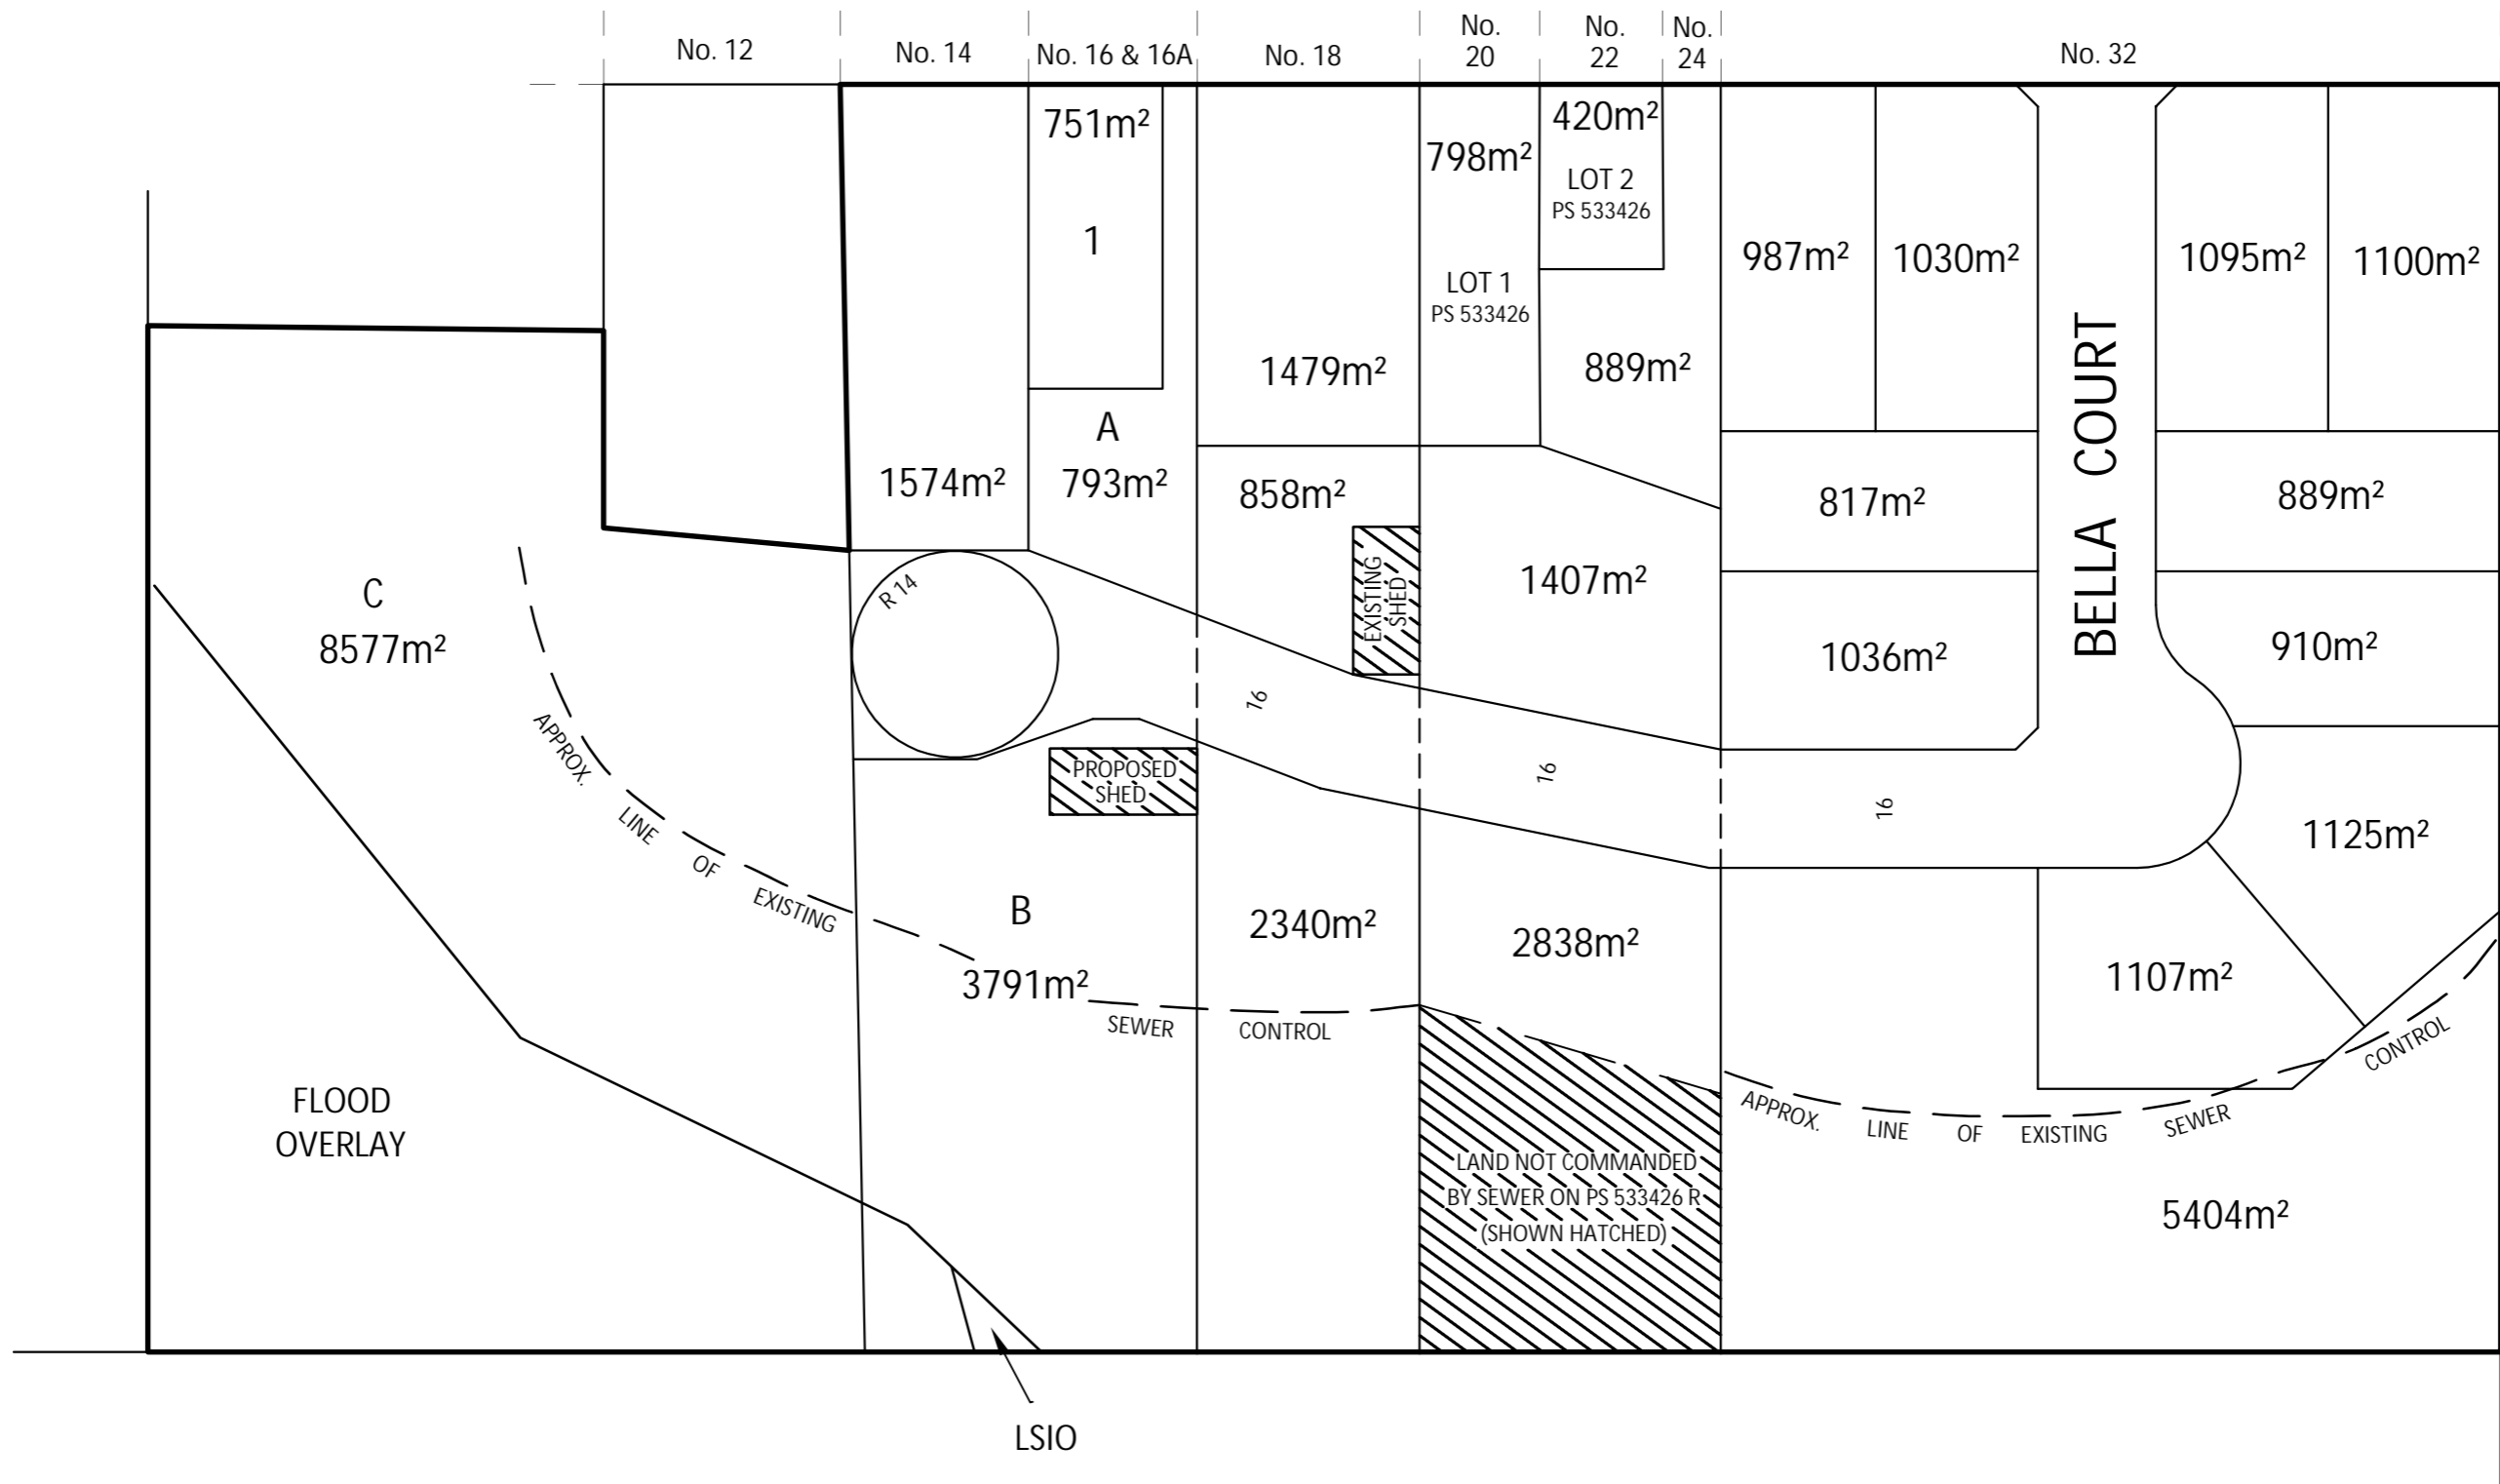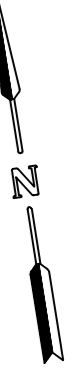

BW Beveridge Williams
 development & environment consultants
 Sale ph : 03 5144 3877
www.beveridgewilliams.com.au

SURVEYORS
 REFERENCE
 1101005

SCALE
 1 : 1000
 10 0 10 20 30 40
 LENGTHS ARE IN METRES

ORIGINAL SHEET
 SIZE: A3

SHEET 1 OF 1

LICENSED SURVEYOR: JOHN JACKSON
 VERSION 1, DATE: 09/08/2016

This document was printed from SPEAR on: 13/12/2017 02:01 pm.