

By taking a copy of this document you acknowledge and agree that you will only use the document for the purpose specified above and that any dissemination, distribution or copying of this document is strictly prohibited.

www.dialbeforeyoudig.com.au

 **DIAL 1100**
BEFORE YOU DIG


49D4

REV	DESCRIPTION	CHWD	DATE	Design: MG	Project: PROPOSED QUARRY COLEMANS RD, GLENMAGGIE	Job No: 2013.016	SIMON ANDERSON C O N S U L T A N T S STRUCTURAL, CIVIL & PROJECT ENGINEERS P.O. Box 1700 111 Main St, Bairsdale T: 03 5153 1500 F: 03 5152 1511 ACN 073 392 266	19
				Drawn: MG		Drawing No: C2		
				Checked: GK				
				Date: MAR 2013	Client: [REDACTED] 19.8	Revision No: -		

REVIEW ISSUE

By taking a copy of this document you acknowledge and agree that you will only use the document for the purpose specified above and that any dissemination, distribution or copying of this document is strictly prohibited.

By taking a copy of this document you acknowledge and agree that you will only use the document for the purpose specified above and that any dissemination, distribution or copying of this document is strictly prohibited.

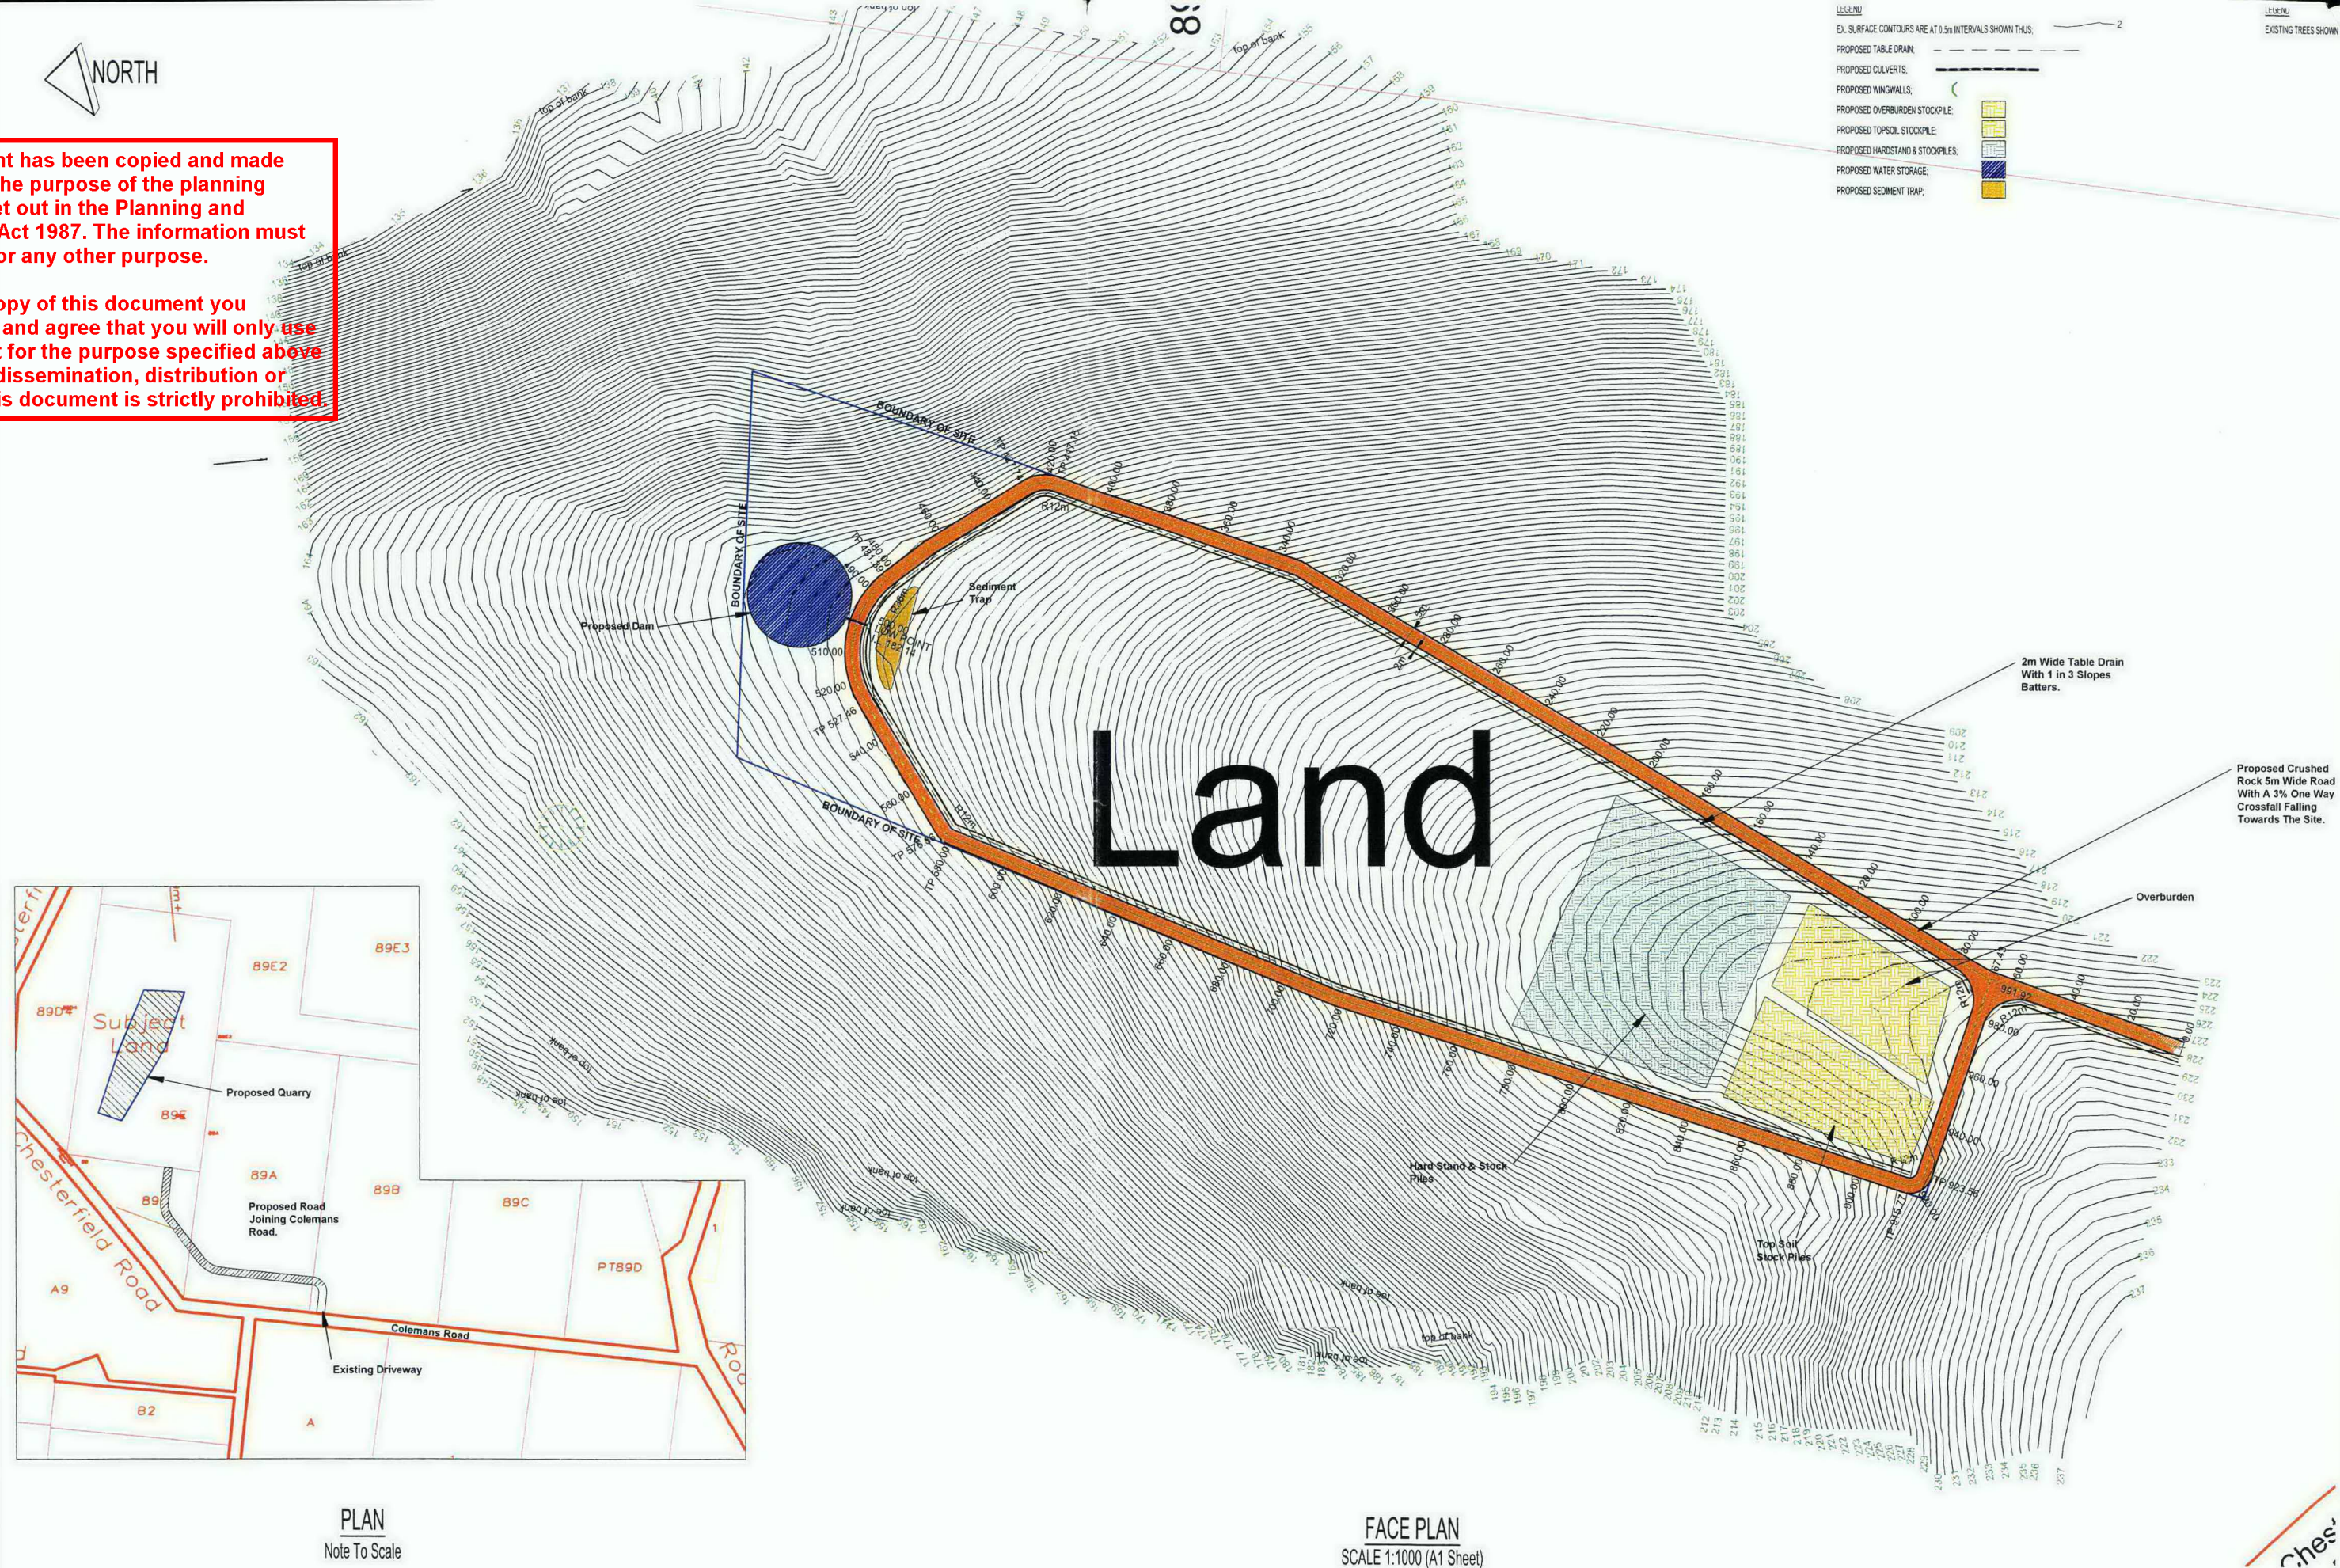

PLAN
Note To Scale

FACE PLAN
SCALE 1:1000 (A1 Sheet)

ALL EXISTING SERVICES
ARE TO BE LOCATED BY
CONTRACTOR PRIOR TO
COMMENCEMENT OF
WORKS.



REV	DESCRIPTION	CHKD	DATE	Design: MG	Project: PROPOSED QUARRY COLEMAN'S RD, GLENMAGGIE	Job No: 2013_016	SIMON ANDERSON C O N S U L T A N T S STRUCTURAL, CIVIL & PROJECT ENGINEERS	P.O. Box 1700 111 Main St, Bainsdale T: 03 5153 1500 F: 03 5152 1511 ACN 073 392 266	191-
				Drawn: MG		Drawing No: C3			
				Checked: GK					
				Date: MAR 2013	Client: JERRARD SH 19-8	Revision No: B			