




ELEVATION A

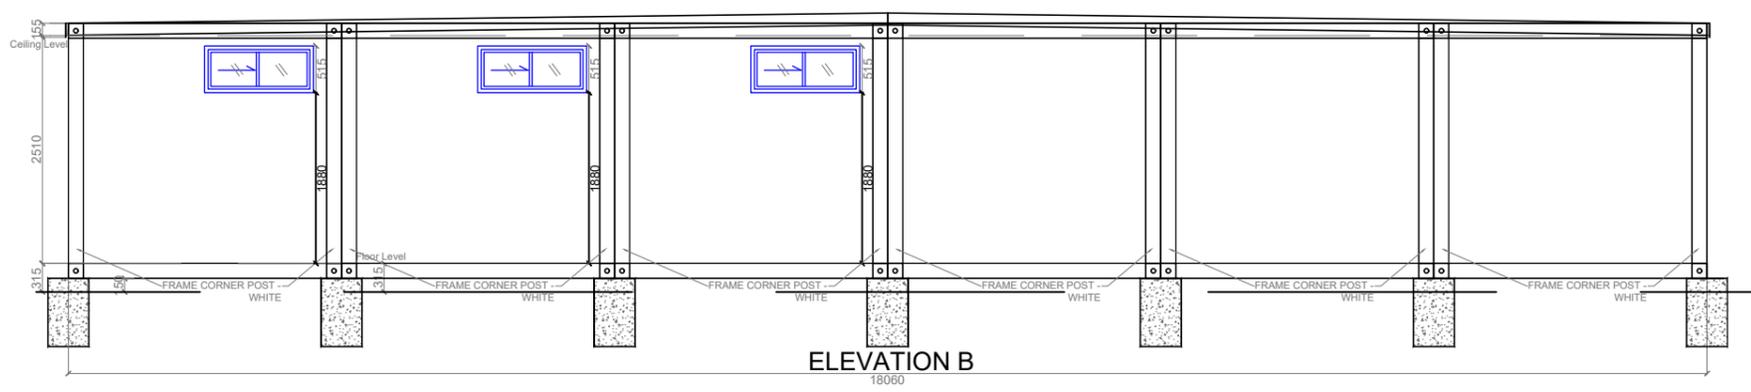

ELEVATION B

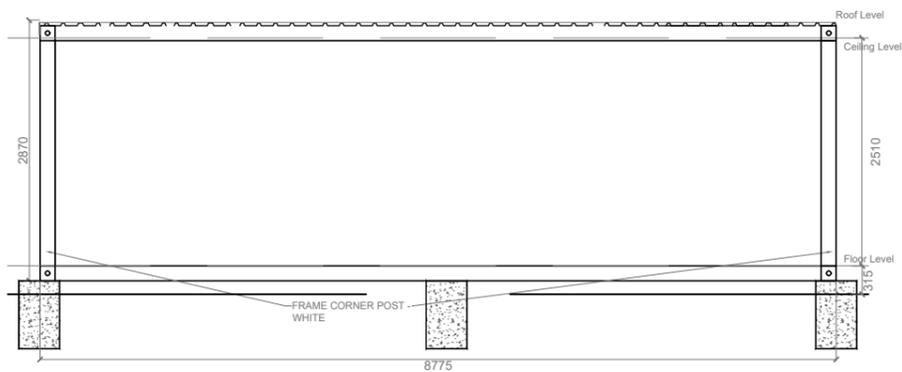


ELEVATION C

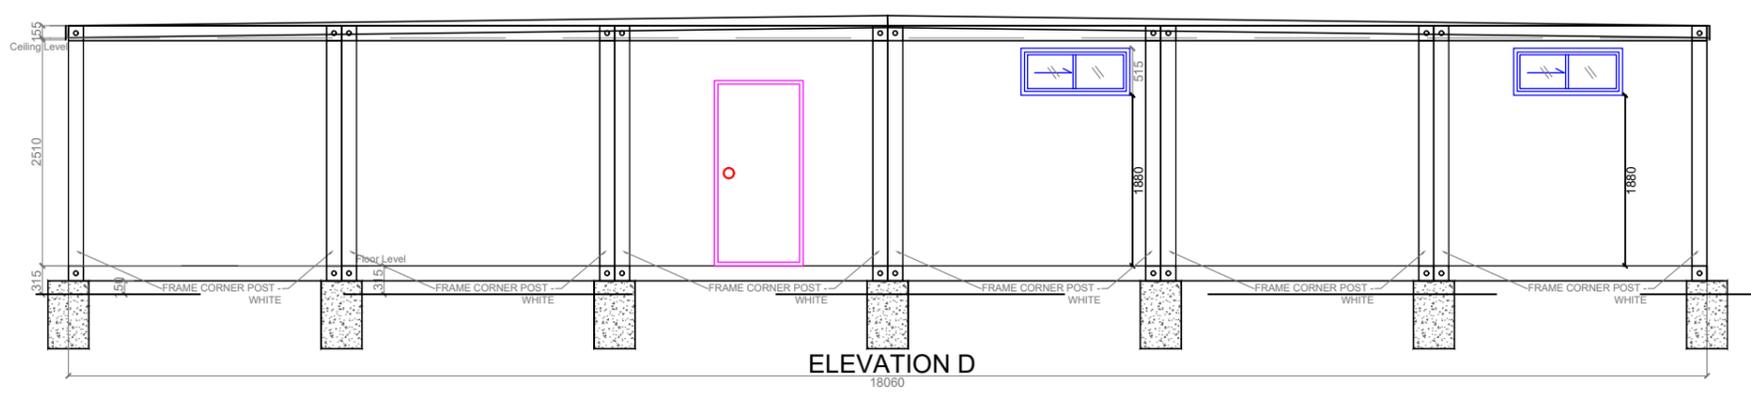

ELEVATION D

Note: Building Code of Australia (BCA) Part 3.1.3 and Part B1.4 requires the protection of primary building elements in accordance with Australian Standard AS 3680.1 as "deemed to satisfy" performance requirements or a combination of barriers in accordance with the code.

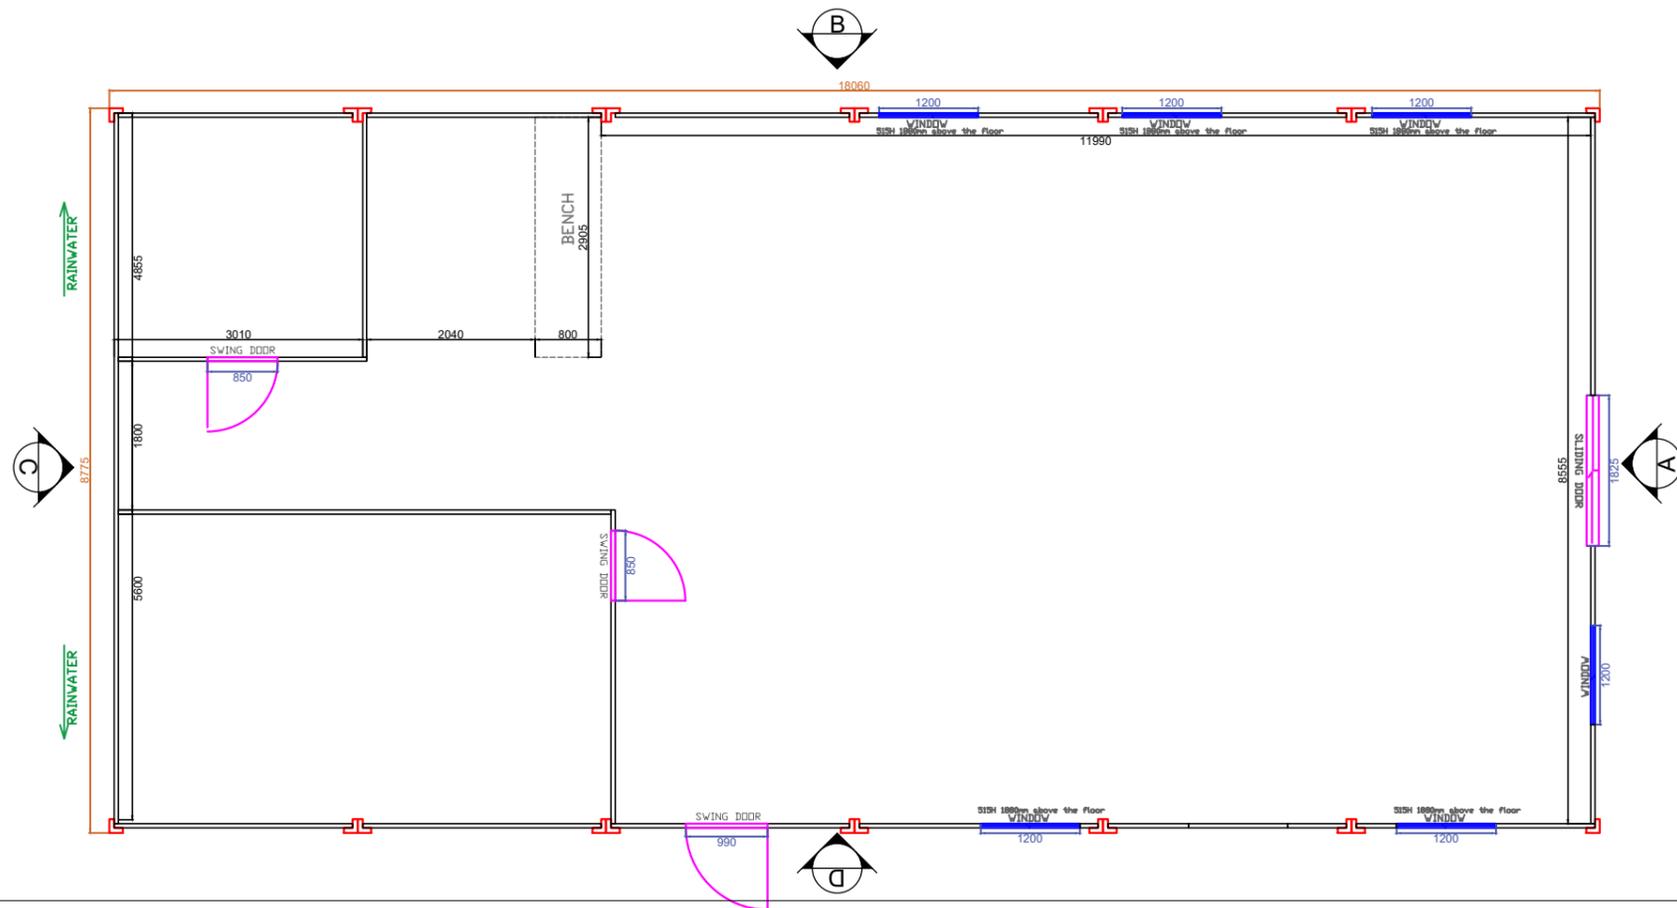

This document has been copied and made available for the purpose of the planning process as set out in the Planning and Environment Act 1987. The information must not be used for any other purpose.

By taking a copy of this document you acknowledge and agree that you will only use the document for the purpose specified above and that any dissemination, distribution or copying of this document is strictly prohibited.

STATUS: Construction

Proposed Portable Building

ADDRESS: Railway Ave, Yarram VIC 3971

TITLE: BUILDING ELEVATIONS

SCALE AT A3:	APPROVED:	DATE: 27/11/2025	CHECKED:
PROJECT NO:	DRAWING NO:	REVISION:	DATE: NO: