


NORTH

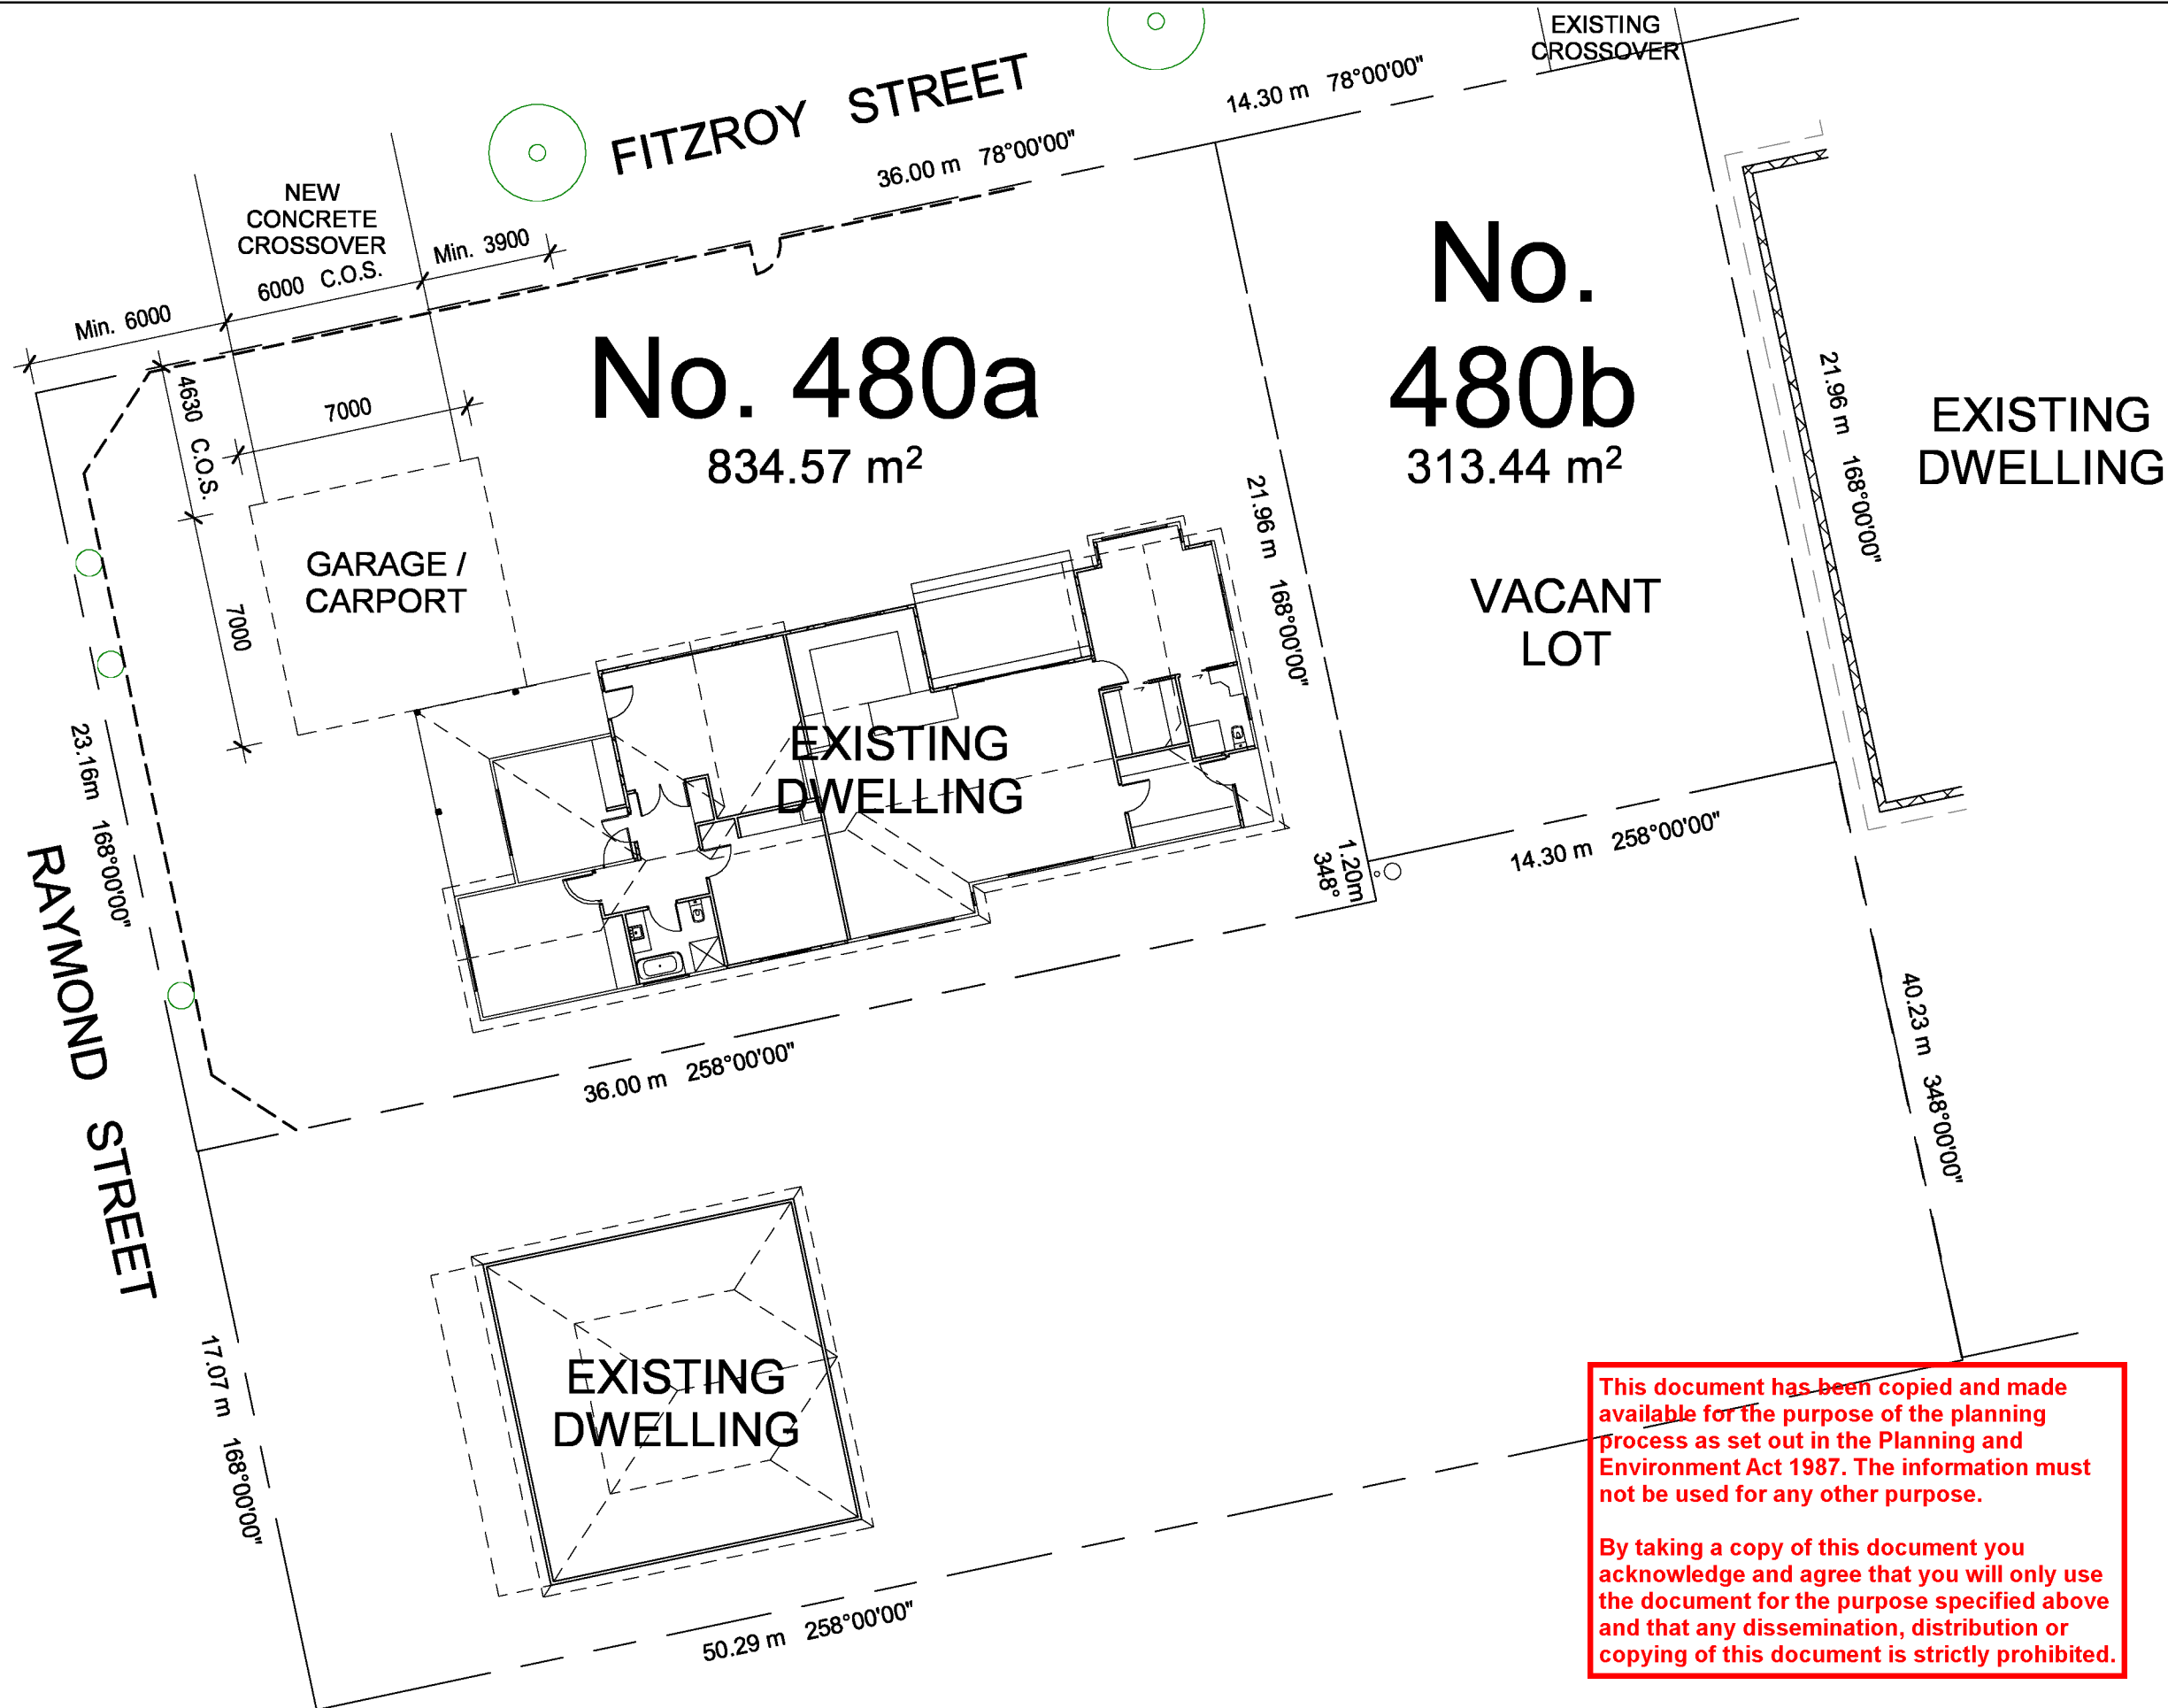

NEW TITLES
SCALE 1:200

This document has been copied and made available for the purpose of the planning process as set out in the Planning and Environment Act 1987. The information must not be used for any other purpose.

By taking a copy of this document you acknowledge and agree that you will only use the document for the purpose specified above and that any dissemination, distribution or copying of this document is strictly prohibited.

PATERSON
Designs

Railway PI | Sale 3850 | 0418 299 949
lisa_paterson@hotmail.com

No.	Description	Date
01	Issued for information	04.07.24

No. 480
RAYMOND STREET SALE

This design, drawings and all information are © COPYRIGHT and will remain the property of PATERSON Designs. No part of this drawing set shall be reproduced or communicated to any other party without permission of PATERSON Designs © COPYRIGHT and will remain the property of PATERSON Designs.

NEW TITLES

A104

Drawn by	LP	Date	JANUARY 2025
Checked by	LP	Scale	1:200

19/06/2025 2:36:02 PM