


This document has been copied and made available for the purpose of the planning process as set out in the Planning and Environment Act 1987. The information must not be used for any other purpose.

By taking a copy of this document you acknowledge and agree that you will only use the document for the purpose specified above and that any dissemination, distribution or copying of this document is strictly prohibited.

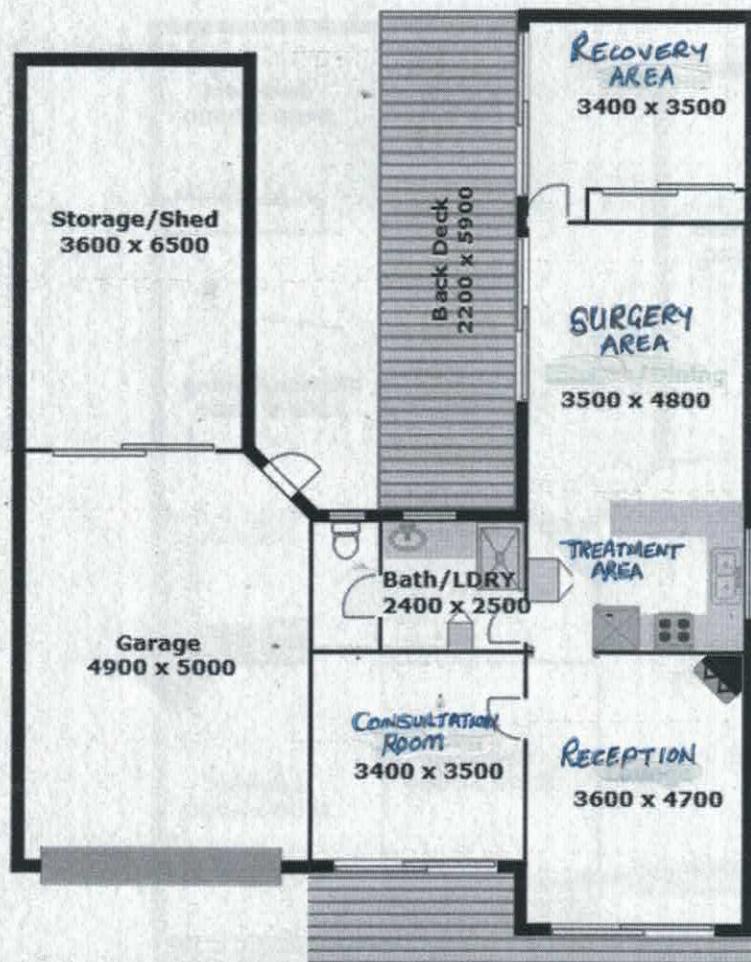


THE PROPOSAL

Project Title: "Proposed Veterinary Clinic Car Parking Layout"  
Property Address: 58 Lake St, Loch Sport, Vic 3851  
Date: 29.09.2025  
Scale: 1:200

This document has been copied and made available for the purpose of the planning process as set out in the Planning and Environment Act 1987. The information must not be used for any other purpose.

By taking a copy of this document you acknowledge and agree that you will only use the document for the purpose specified above and that any dissemination, distribution or copying of this document is strictly prohibited.

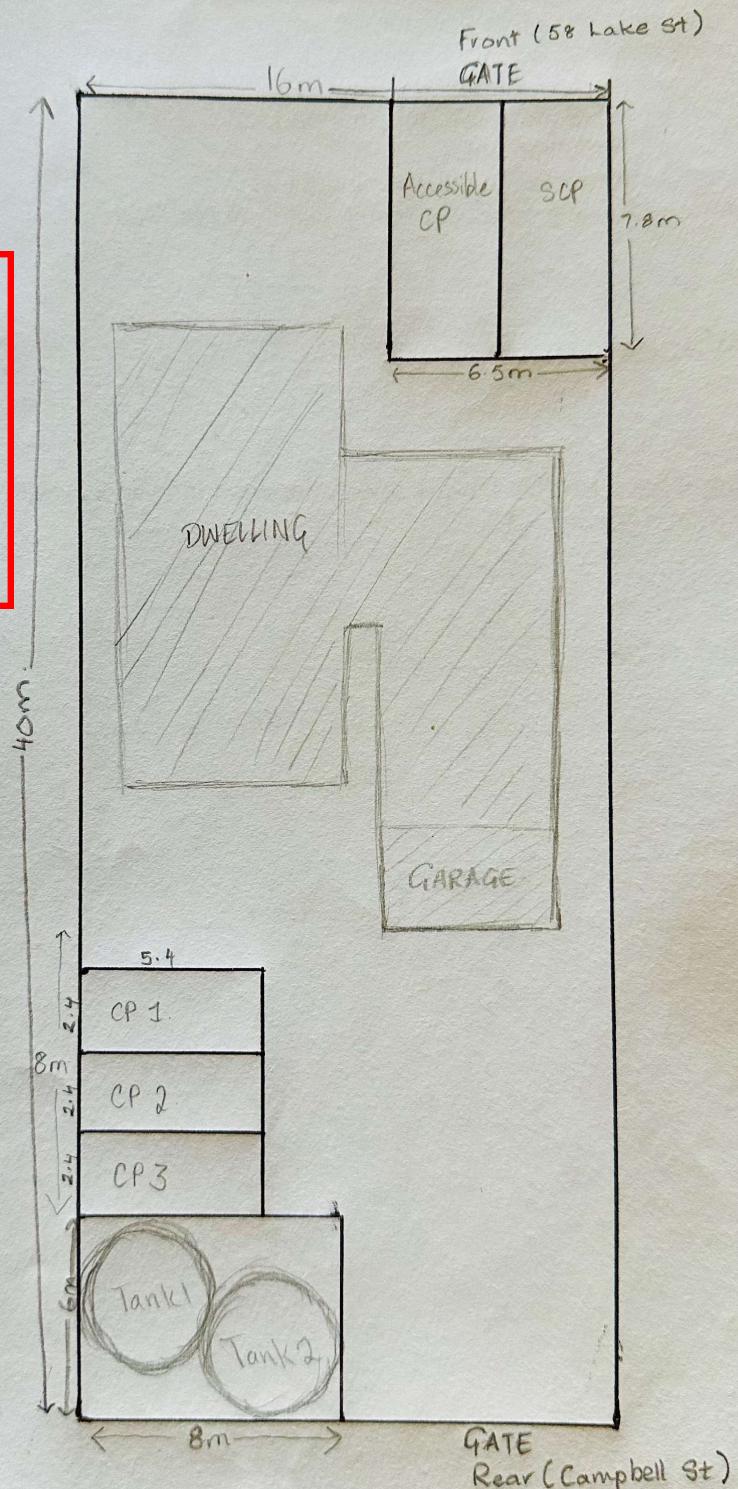

LEGENDS:

- CP = Car Park
- ACP = Accessible Car Park
- SCP = Standard Car Park