


AREA SCHEDULE:	
SITE AREA:	654.00 SQ.M
PROPOSED DWELLING:	110.61 SQ.M
TOTAL HARD COVER:	110.61 SQ.M (16.91%)
PERMEABLE AREA:	543.39 SQ.M (83.09%)
GARDEN AREA:	543.39 SQ.M (83.09%)


This document has been copied and made available for the purpose of the planning process as set out in the Planning and Environment Act 1987. The information must not be used for any other purpose.

By taking a copy of this document you acknowledge and agree that you will only use the document for the purpose specified above and that any dissemination, distribution or copying of this document is strictly prohibited.

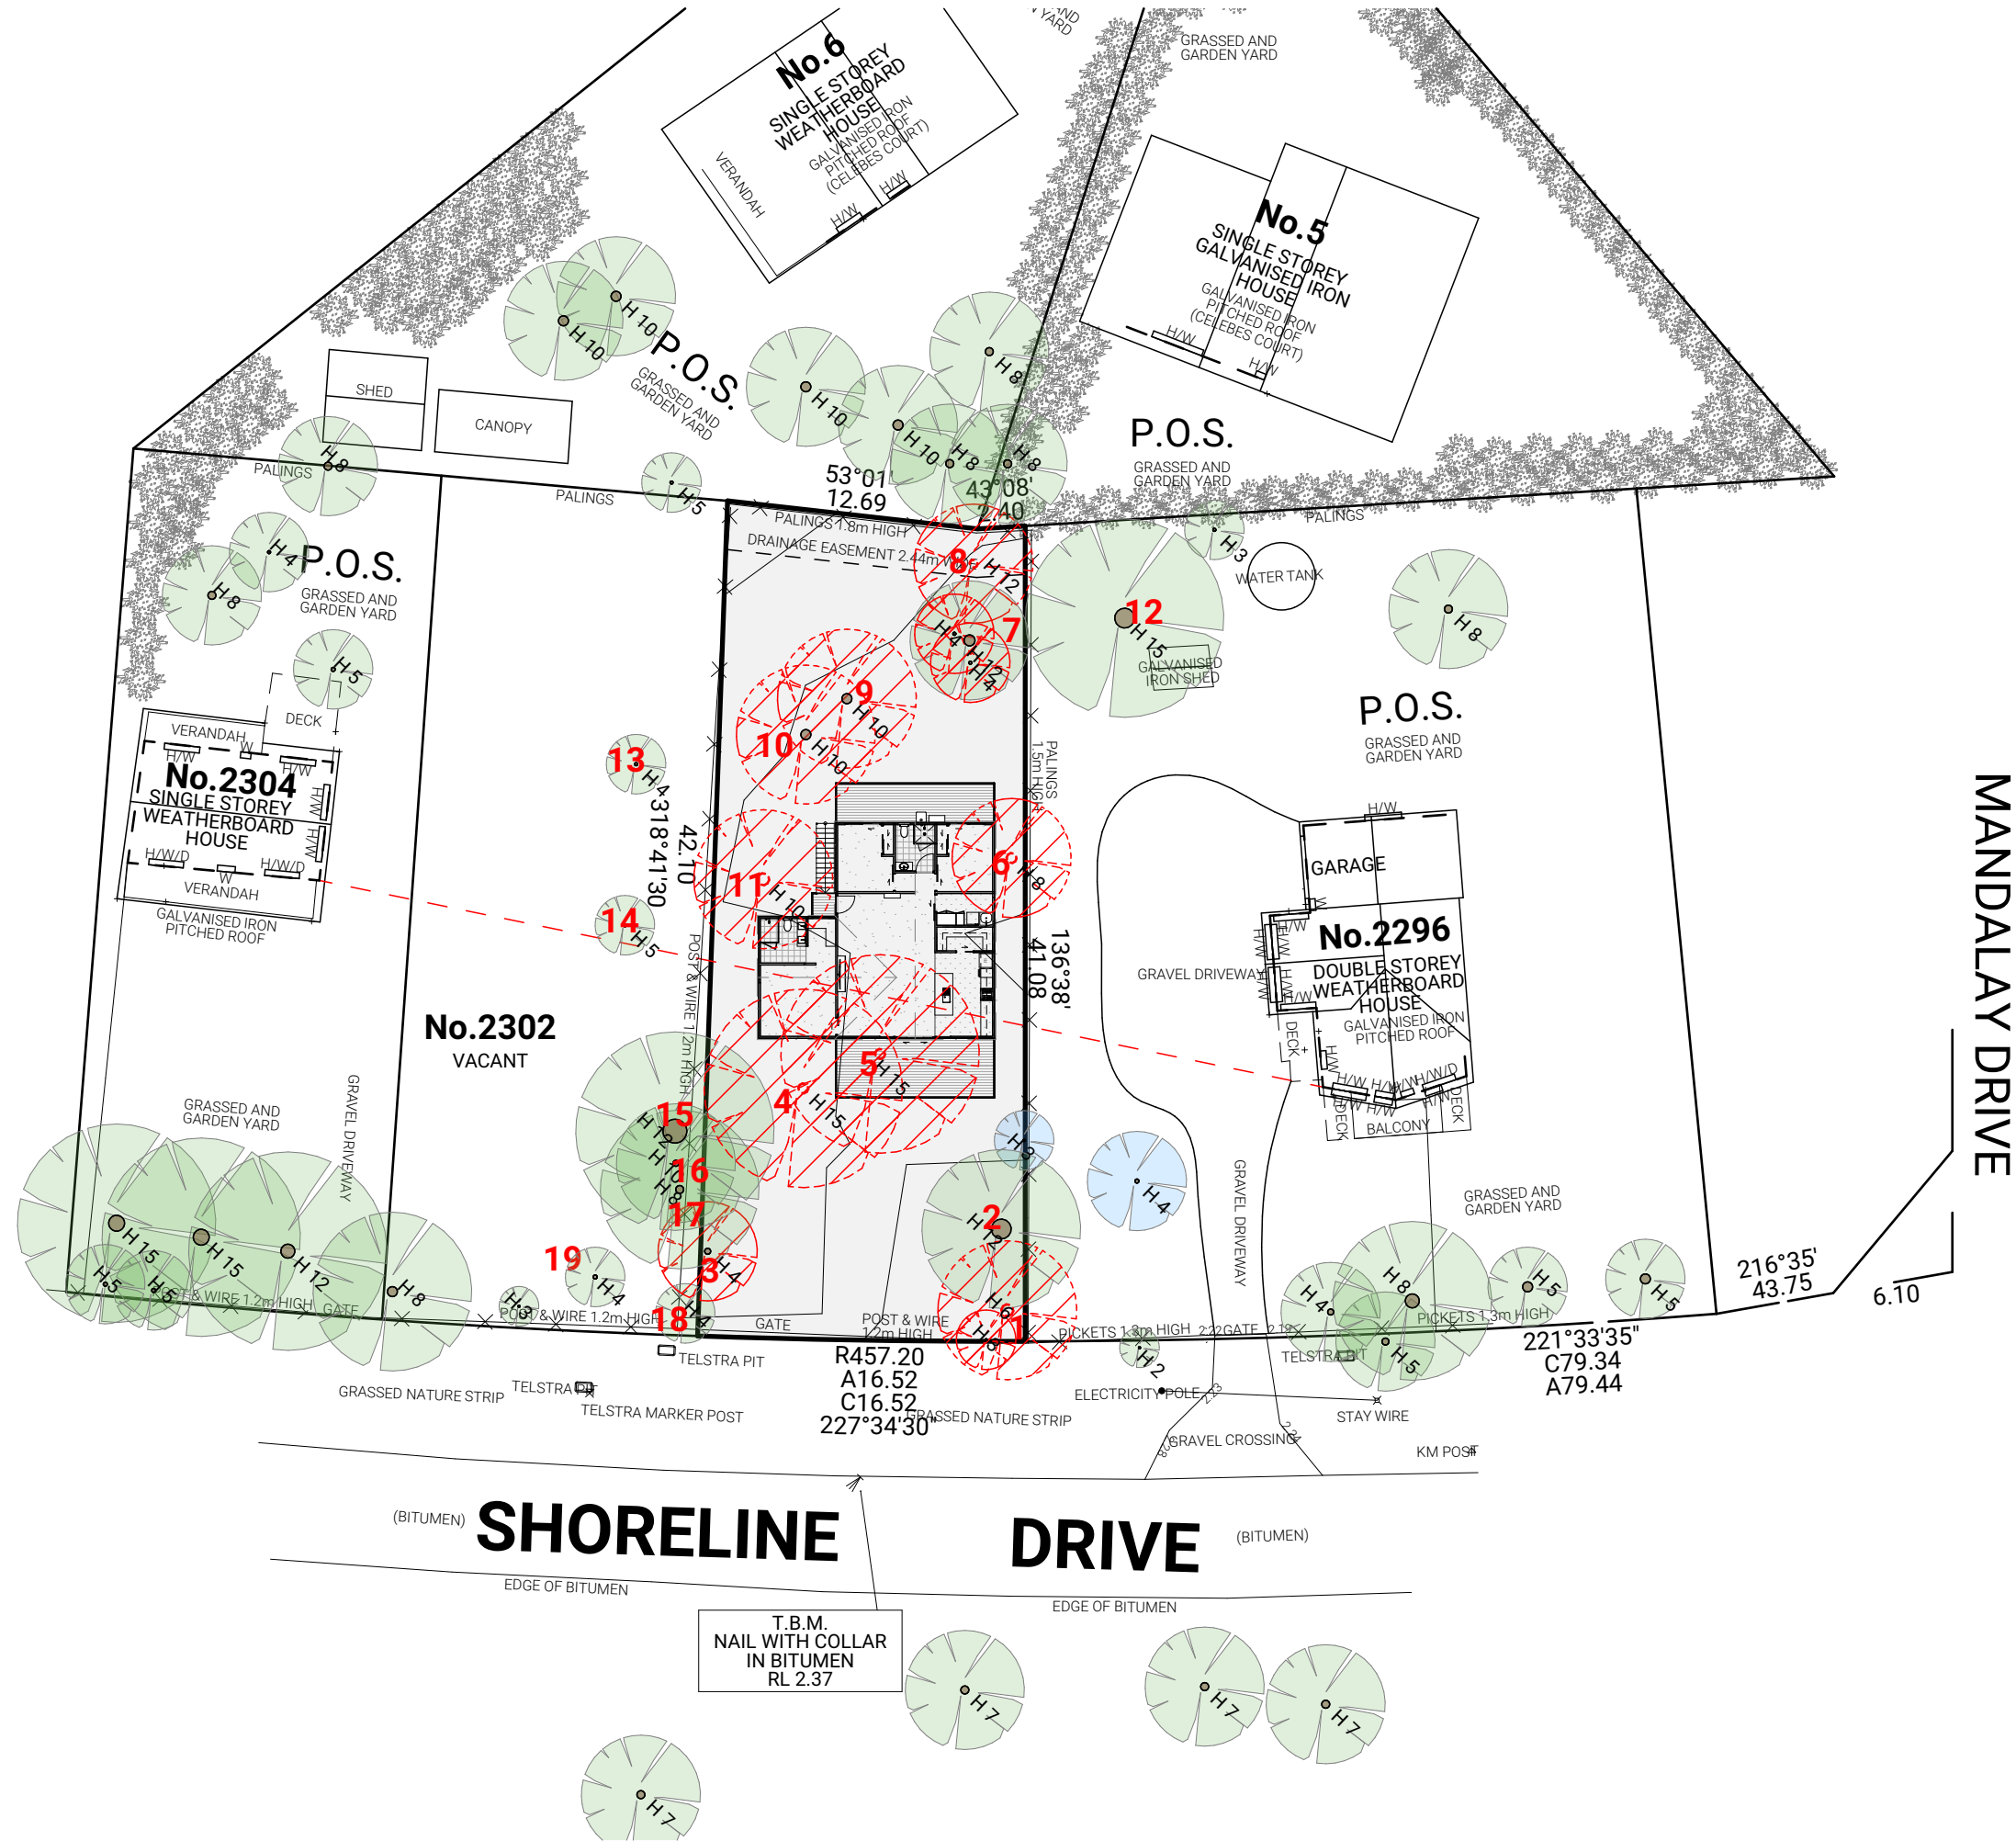


This document has been copied and made available for the purpose of the planning process as set out in the Planning and Environment Act 1987. The information must not be used for any other purpose.

By taking a copy of this document you acknowledge and agree that you will only use the document for the purpose specified above and that any dissemination, distribution or copying of this document is strictly prohibited.

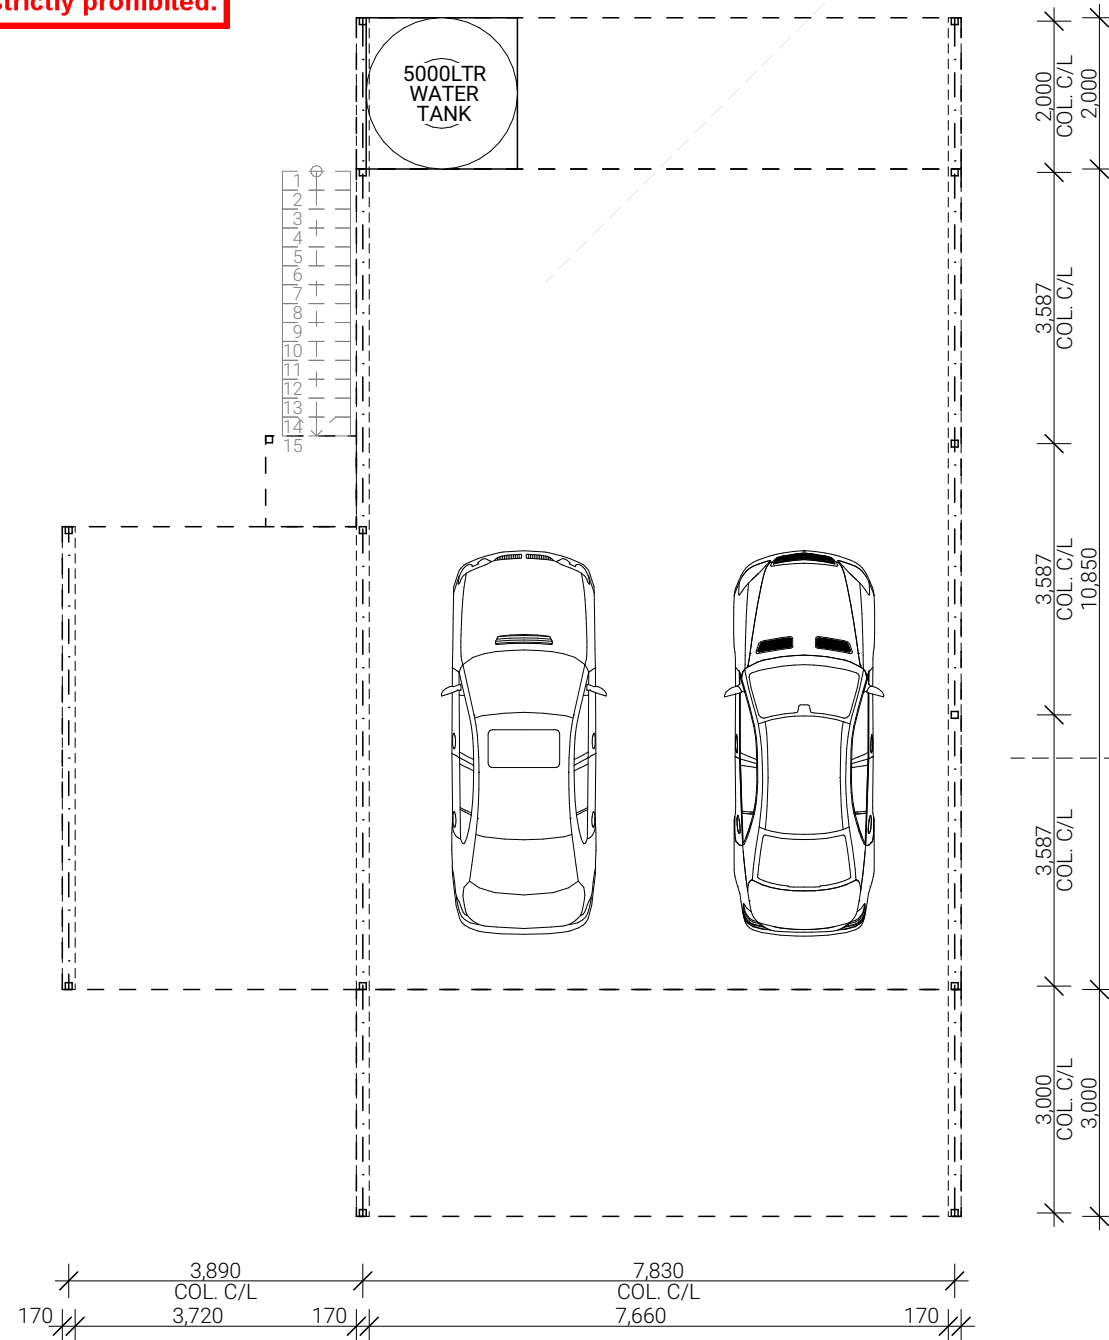


LOWER GROUND FLOOR PLAN 1:100


AREA SCHEDULE:	
DWELLING AREA:	110.61 SQ.M
DECK/ STEPS:	44.59 SQ.M

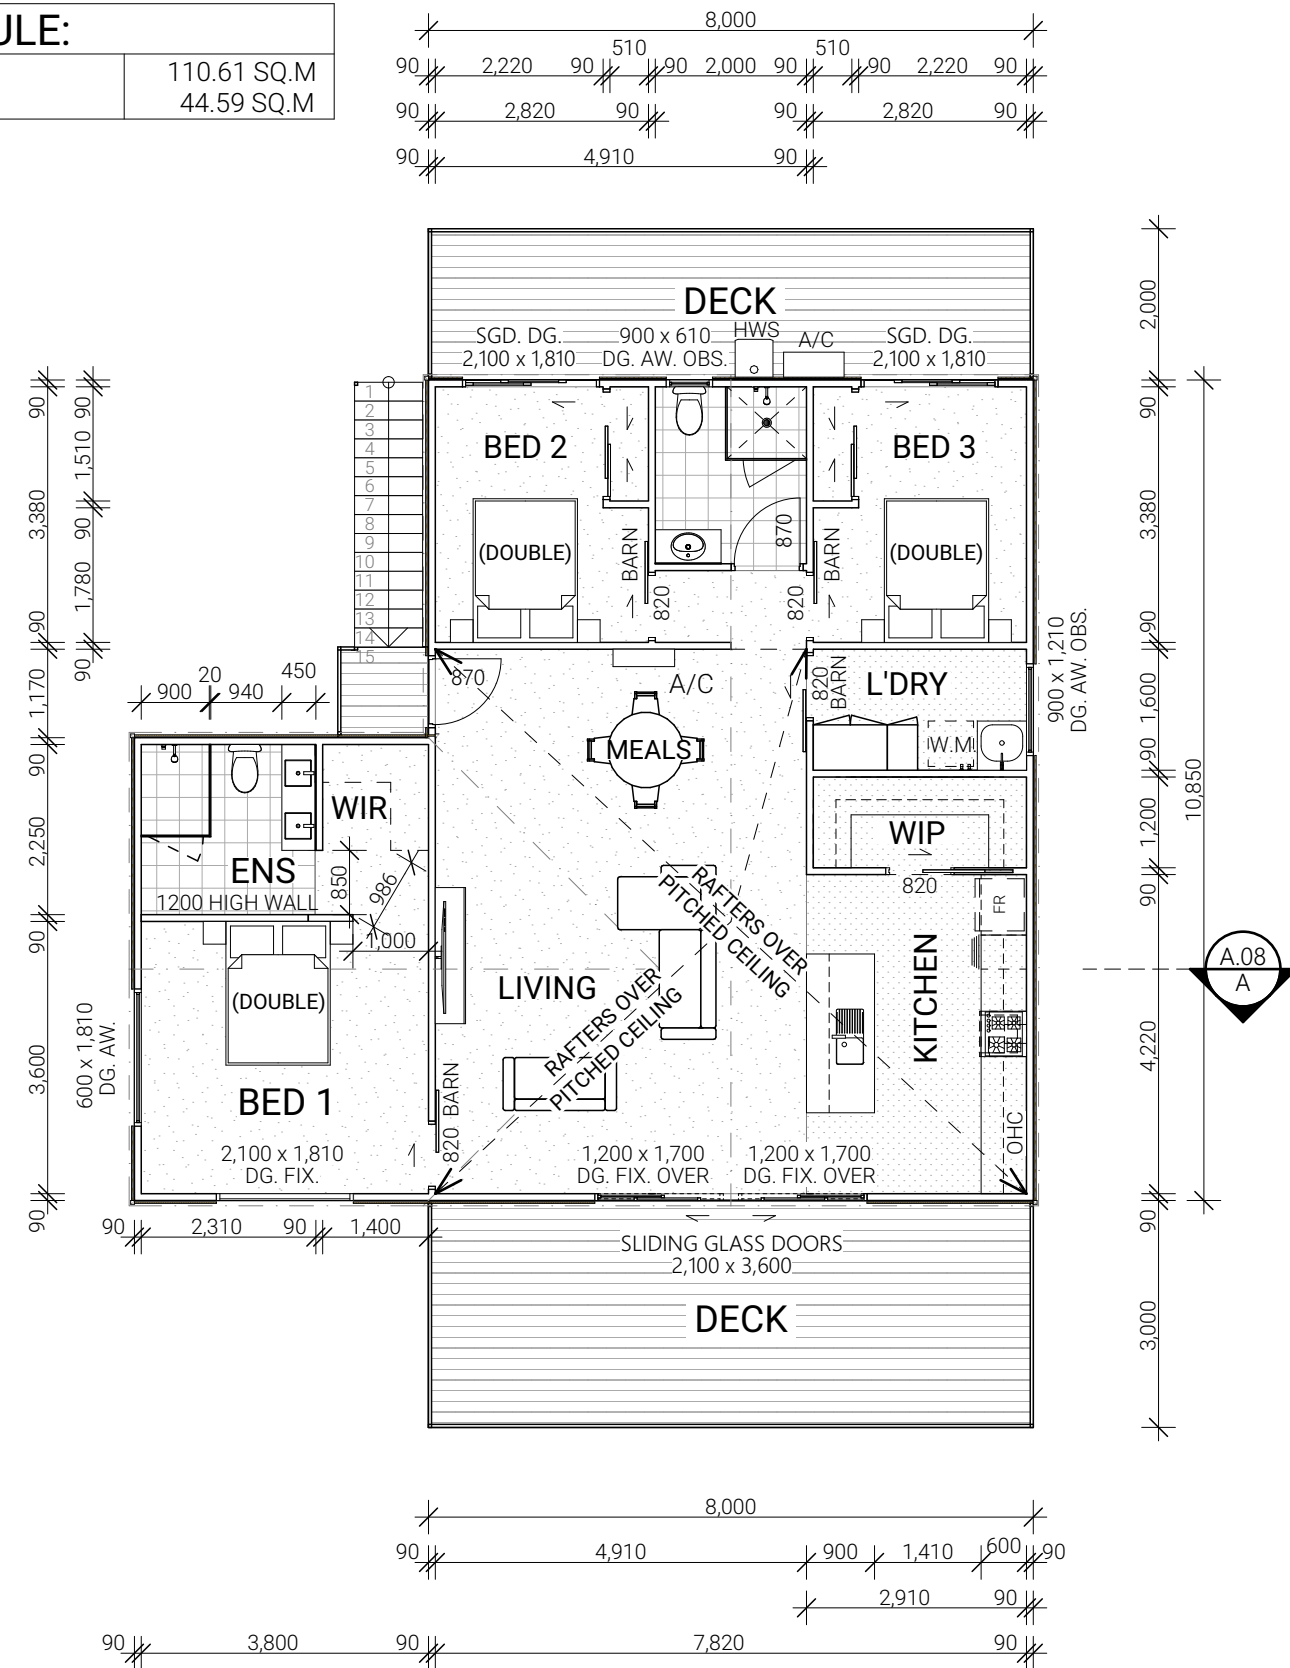


GROUND FLOOR PLAN 1:100

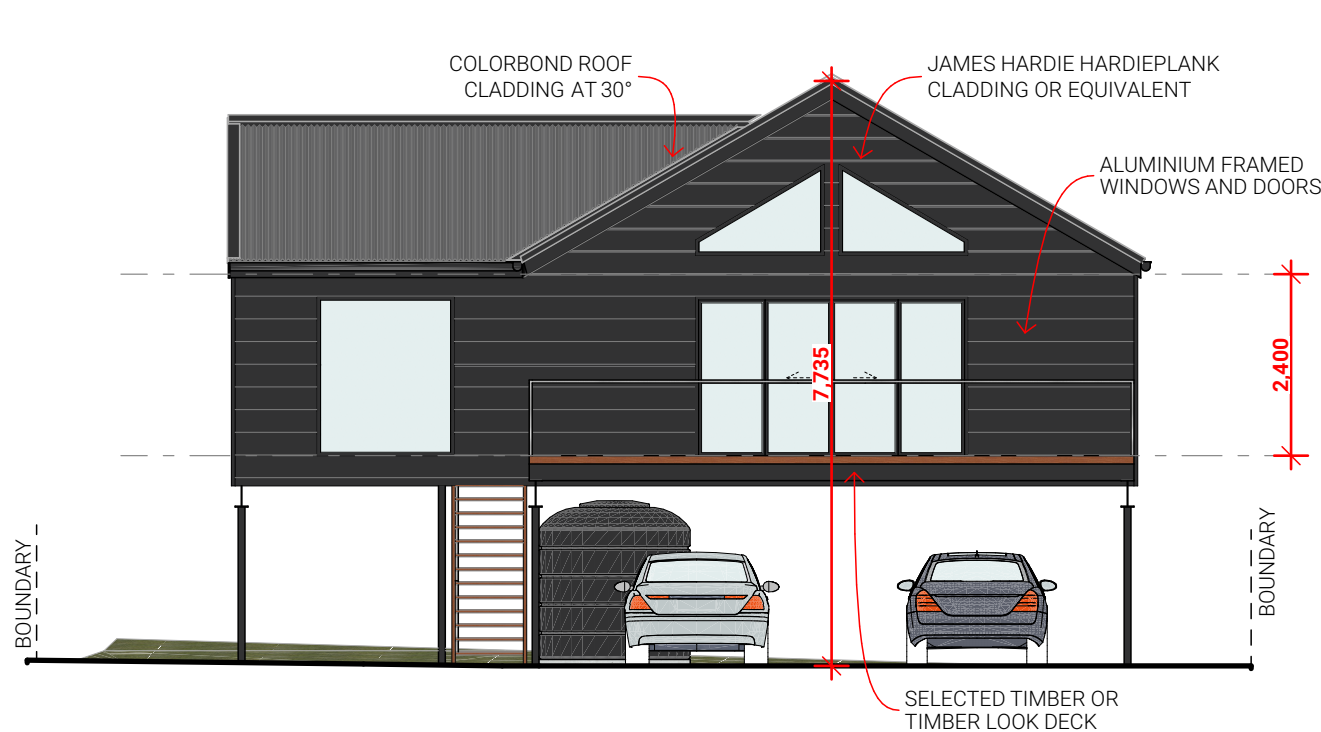


SOUTH-EAST ELEVATION 1:100

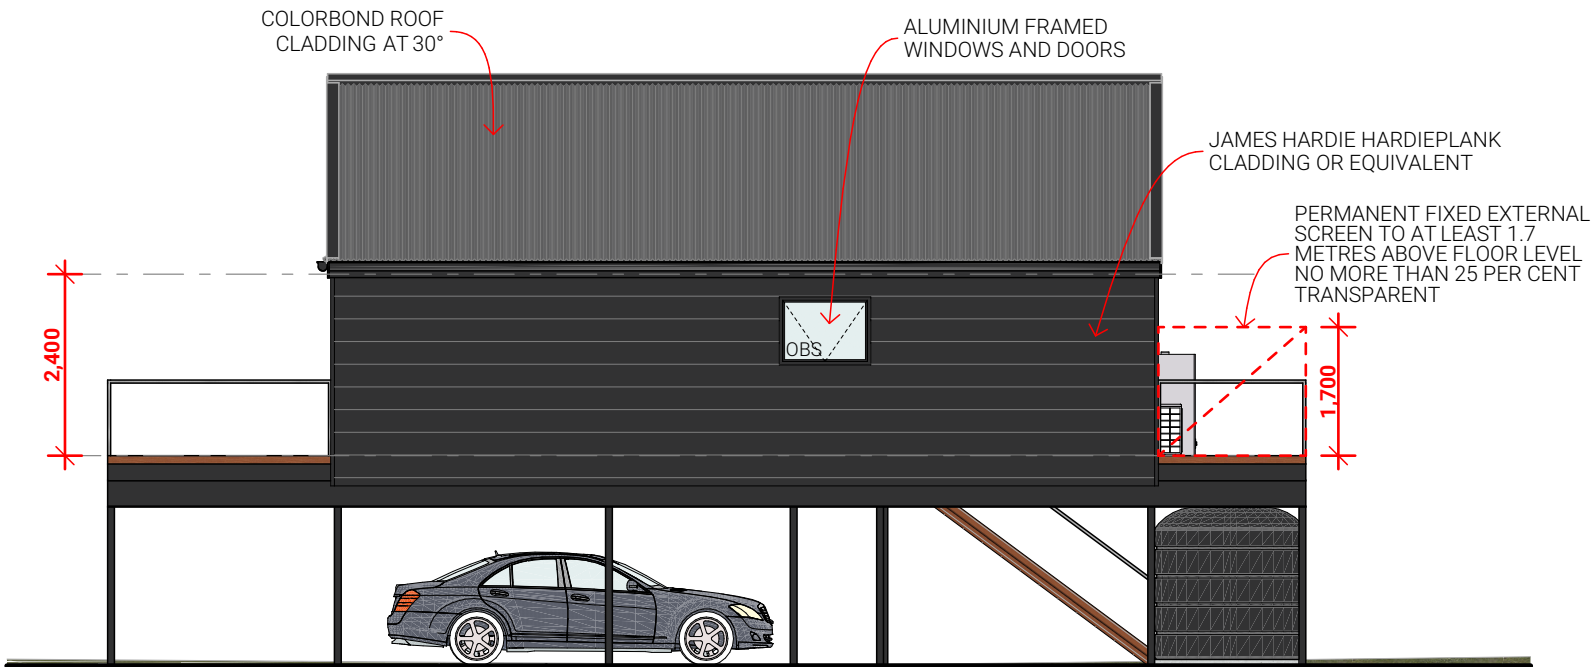

NORTH-EAST ELEVATION 1:100

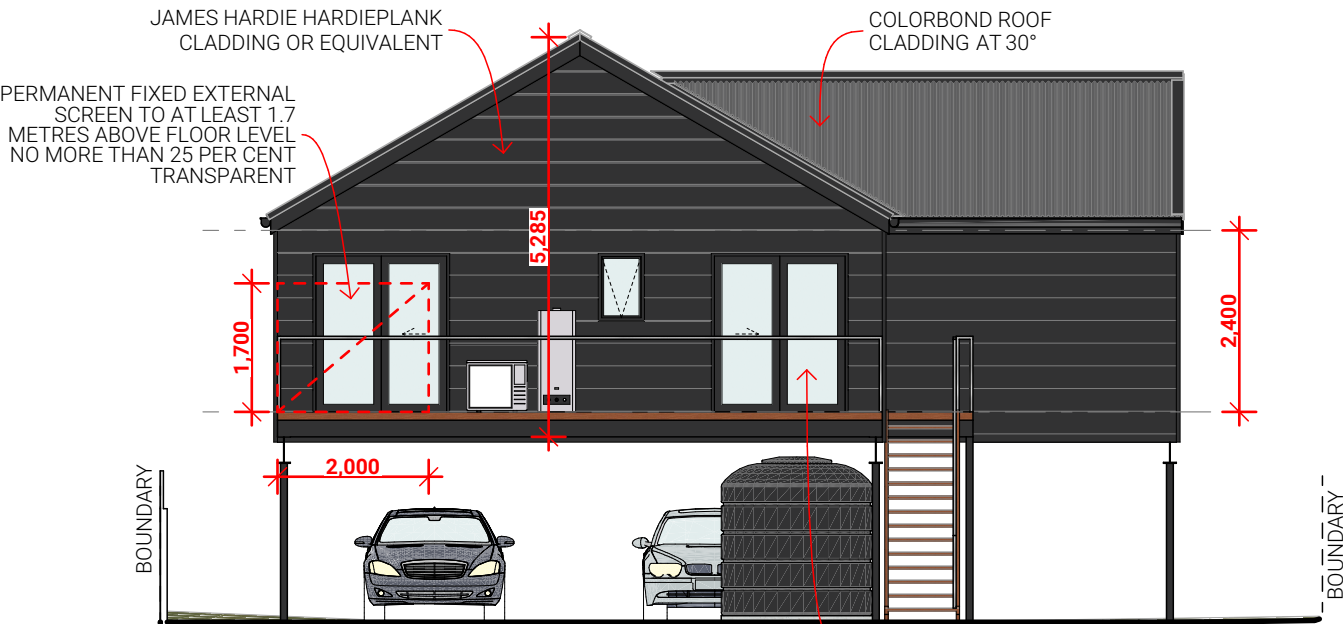

NORTH-WEST ELEVATION 1:100

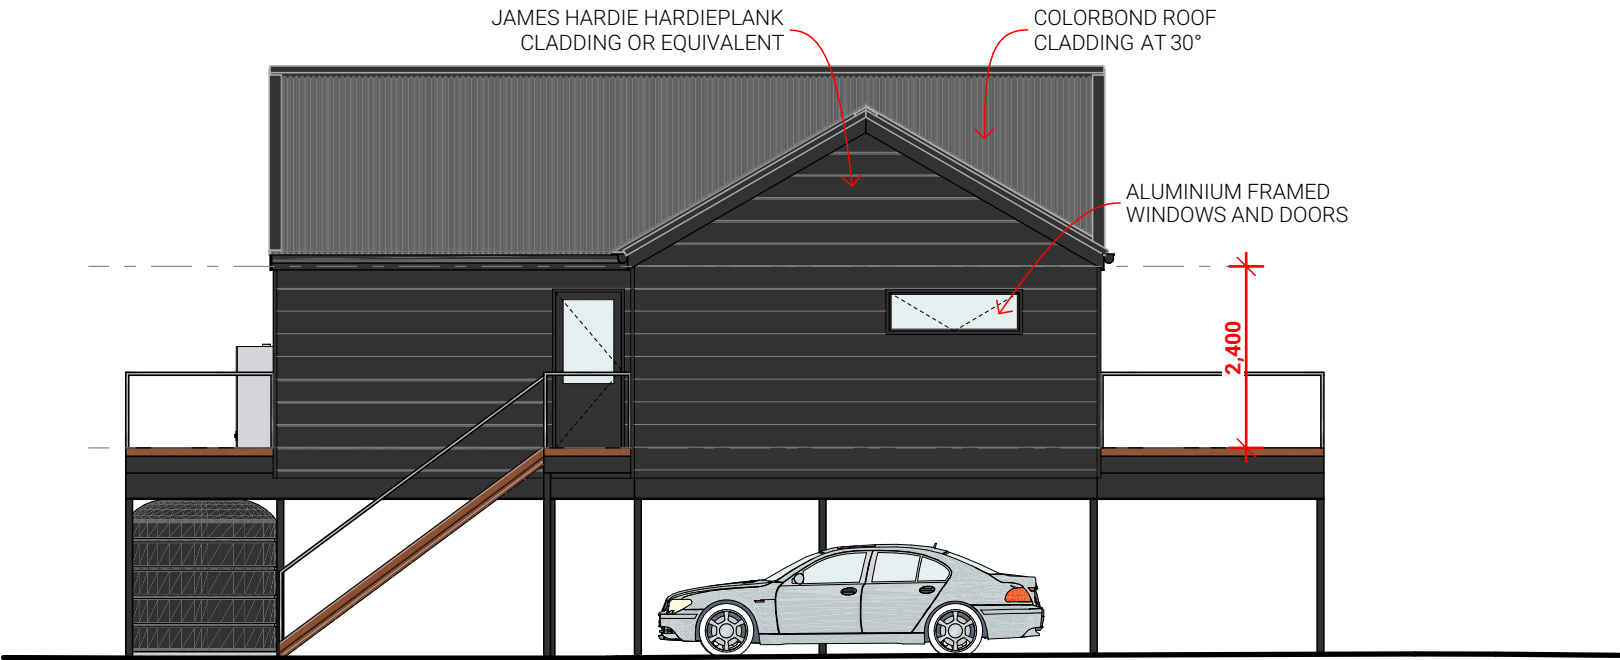

SOUTH-WEST ELEVATION 1:100

COLOUR SCHEDULE:



WALLS
COLORBOND MONUMENT



ROOF, DOWN PIPES & ACCESSORIES
COLORBOND MONUMENT



WINDOW FRAMES
COLORBOND MONUMENT

This document has been copied and made available for the purpose of the planning process as set out in the Planning and Environment Act 1987. The information must not be used for any other purpose.

By taking a copy of this document you acknowledge and agree that you will only use the document for the purpose specified above and that any dissemination, distribution or copying of this document is strictly prohibited.