
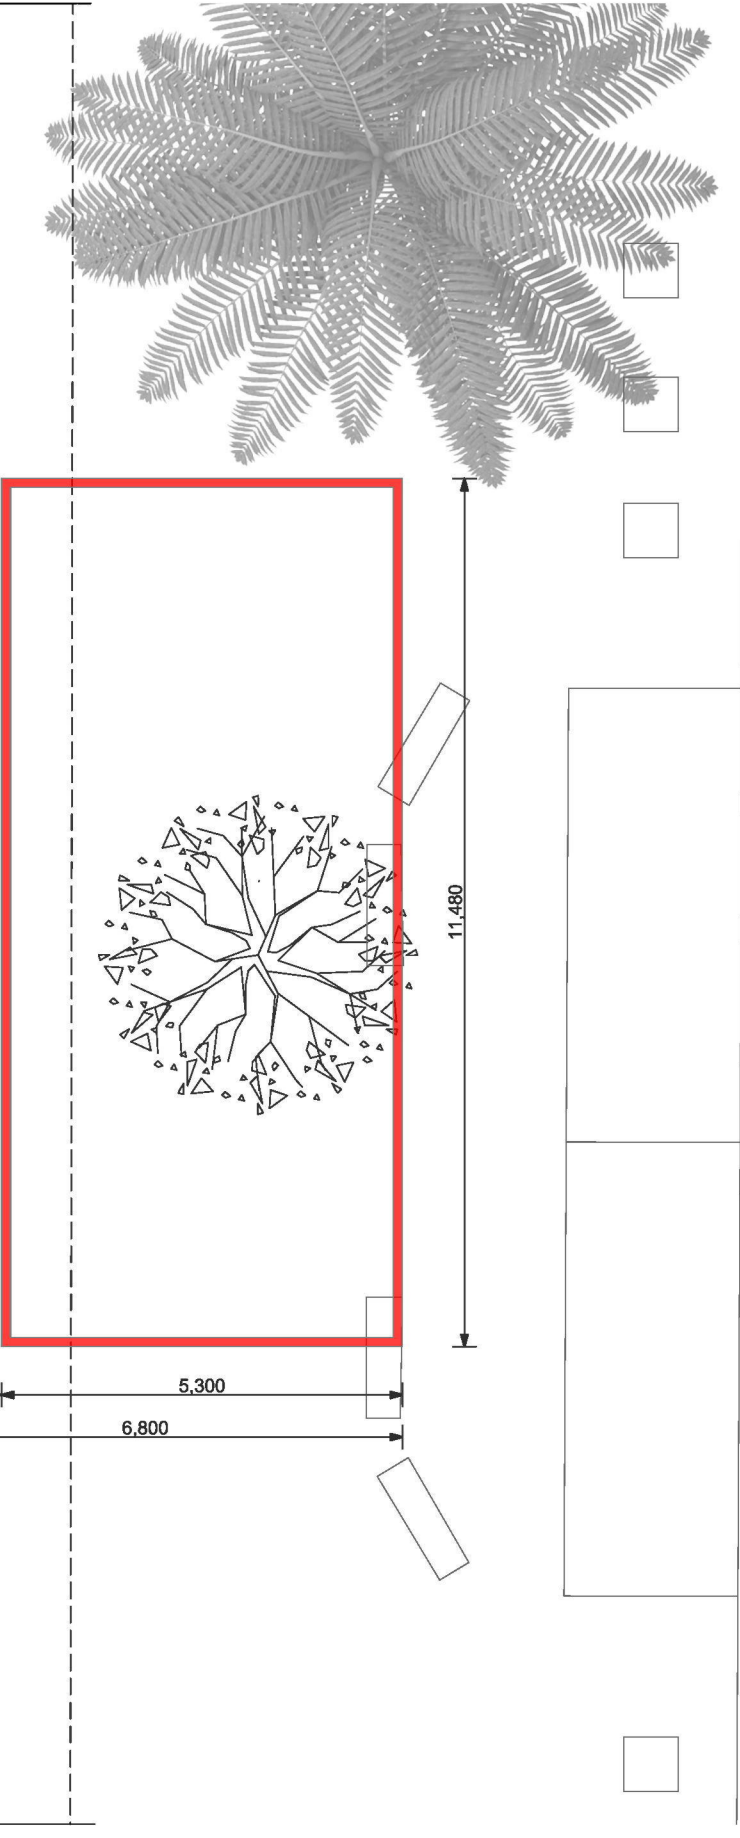


This document has been copied and made available for the purpose of the planning process as set out in the Planning and Environment Act 1987. The information must not be used for any other purpose.


By taking a copy of this document you acknowledge and agree that you will only use the document for the purpose specified above and that any dissemination, distribution or copying of this document is strictly prohibited.

7.

REDLINE PLAN  
1:100

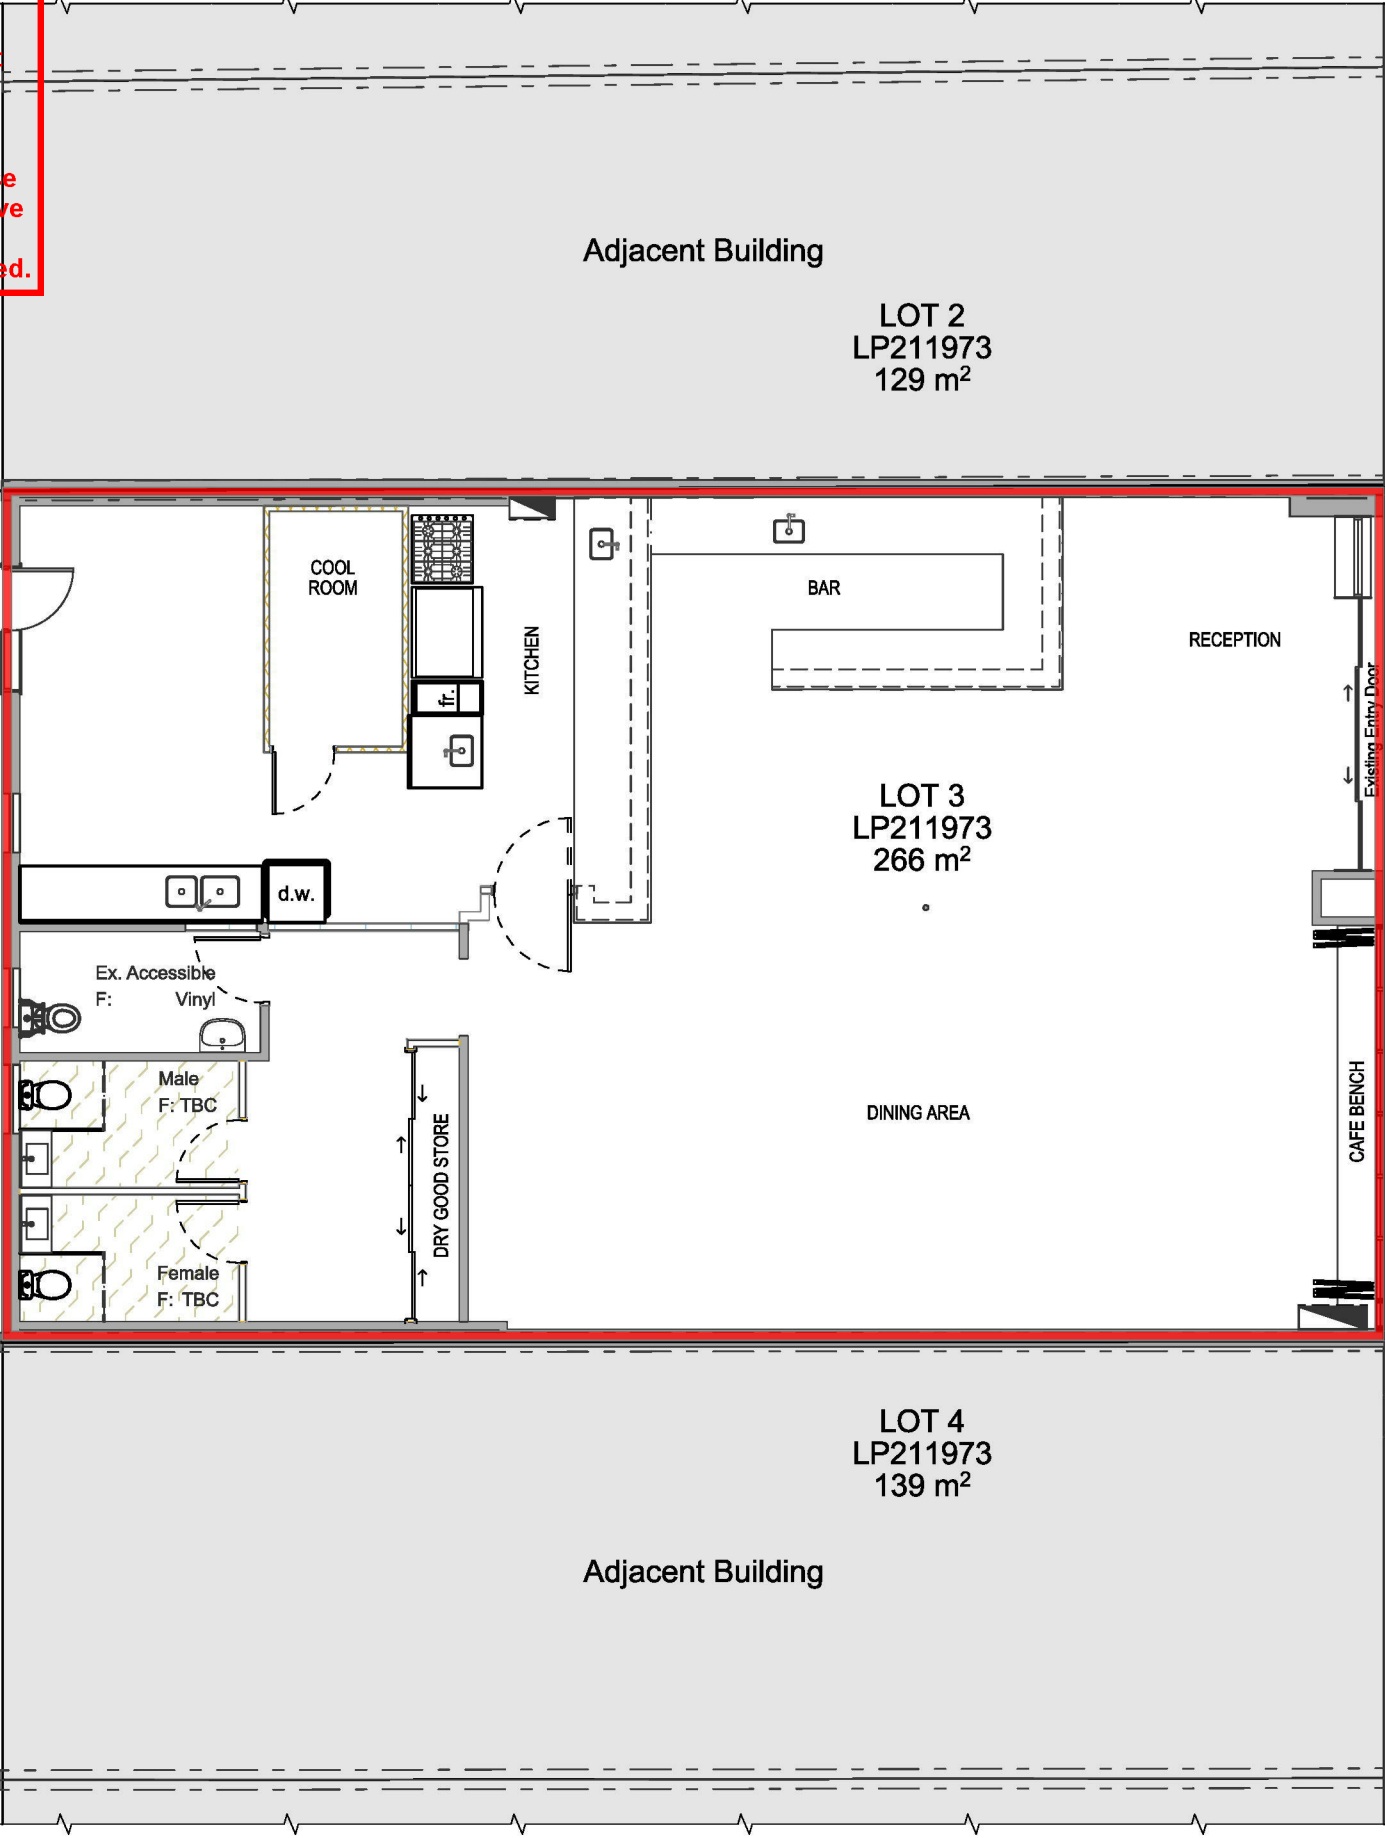

RAYMOND STREET

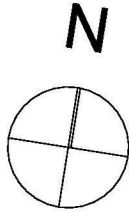

BUILDING  
DESIGN &  
DRAFTING

BUILDING PRACTITIONER  
REG. NO.: DP-AD 28856



ADDRESS: 301 RAYMOND STREET, SALE VIC. 3850

PRELIMINARY NOT FOR CONSTRUCTION		
21/02/2025	Adjust Red Line to External Area	
REVISION	DATE	DESCRIPTION
A		

DWG. TITLE: RED LINE PLAN			
DATE: 24/02/2025	JOB No.: 1923-25	DRAWING No.: A05	
SHEET: A3	SCALE: 1:100	DRAWN: RC	REV No. A