



DRAWING KEY

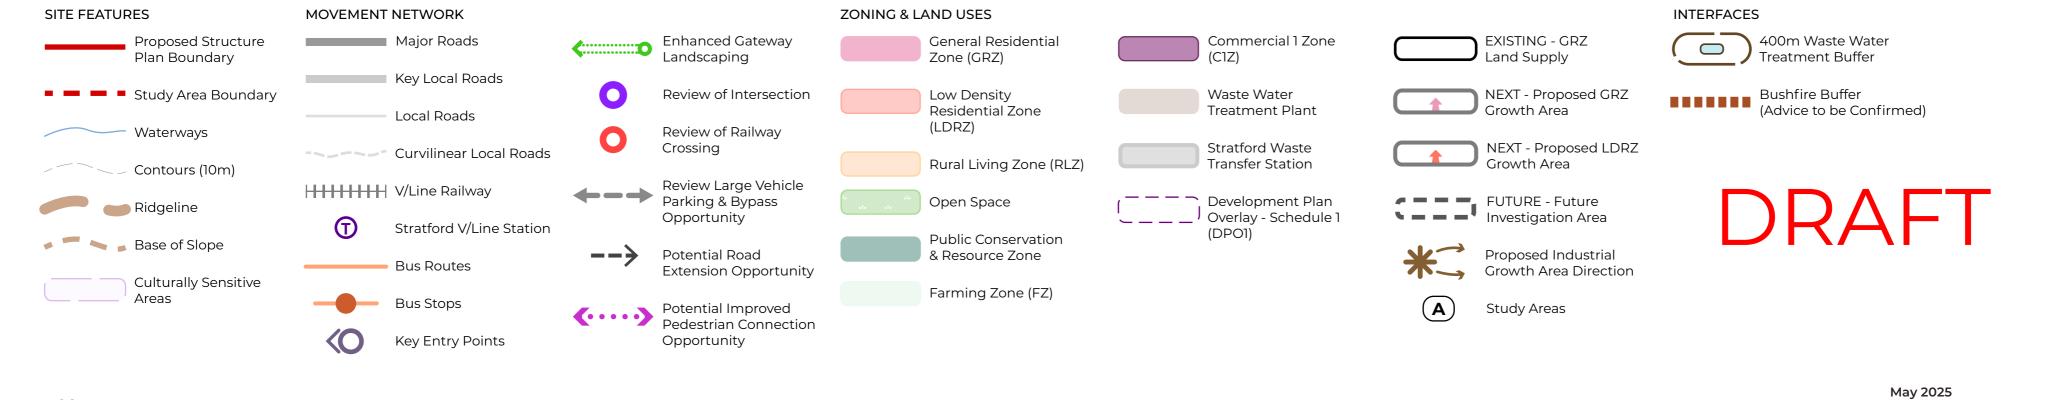

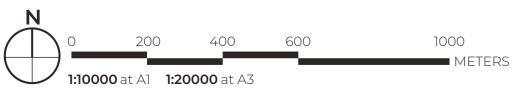

STRATFORD STRUCTURE PLAN Wellington Shire Council Emerging Options Plan Level 2, 299 Clarendon St South Melbourne, VIC 3205 t 9070 1166 e info@meshplanning.com.au