


PS 918975 L

MGA 2020
ZONE 55

PROPOSED SUBDIVISION
TO BE ADDED TO
BEVERLY MARCHESI
TITLE 1\LP82297

EXISTING LAND
BEVERLY MARCHESI
TITLE 1\LP82297

SEE SHEET 3

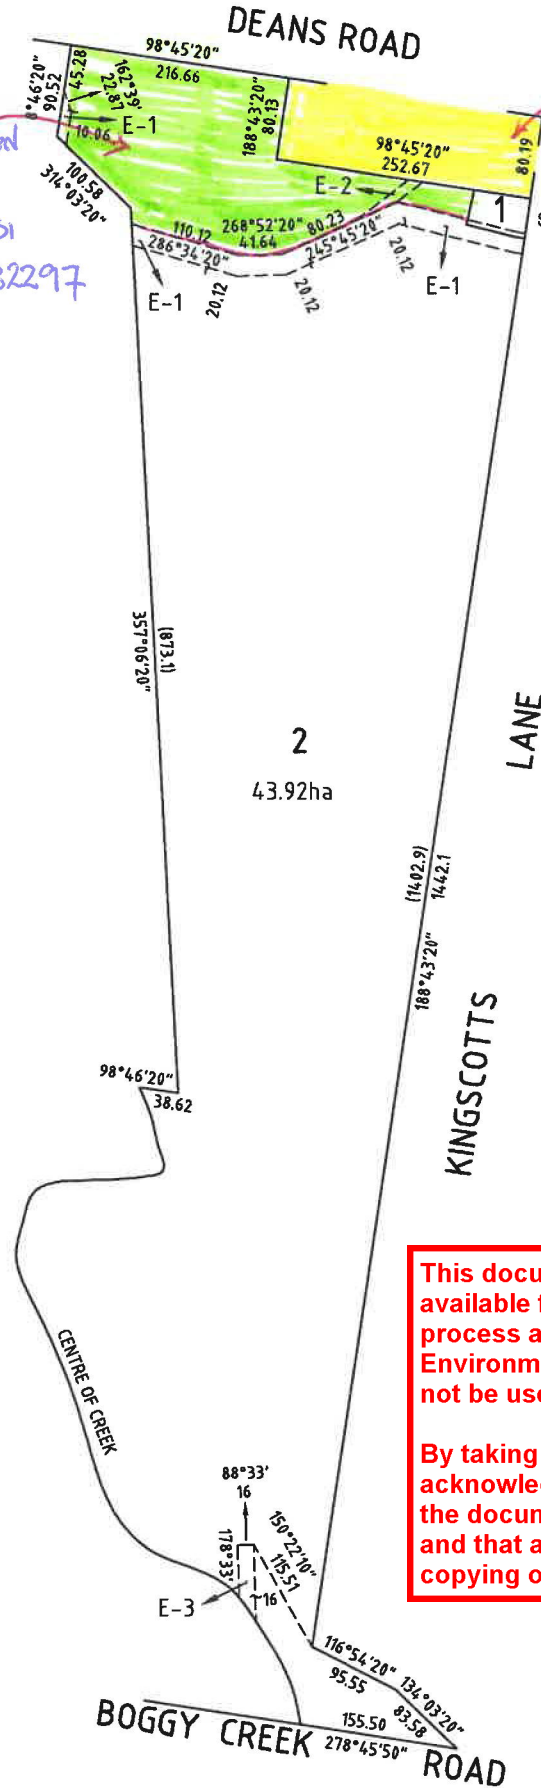

This document has been copied and made available for the purpose of the planning process as set out in the Planning and Environment Act 1987. The information must not be used for any other purpose.

By taking a copy of this document you acknowledge and agree that you will only use the document for the purpose specified above and that any dissemination, distribution or copying of this document is strictly prohibited.

SURVEYORS REF
2202577

SCALE
1 : 5000

50 0 50 100 150 200
LENGTHS ARE IN METRES

ORIGINAL SHEET
SIZE: A3

SHEET 2