



PARISH OF WA-DE-LOCK
SECTION A
CROWN ALLOTMENT 46
LAST PLAN REF: LP115927 (LO
TITLE REF: VOL. 9923 FOL. 932
ADDRESS: 652 MAFFRA-BRIAG

PLAN OF PROPOSED SUBDIVISION

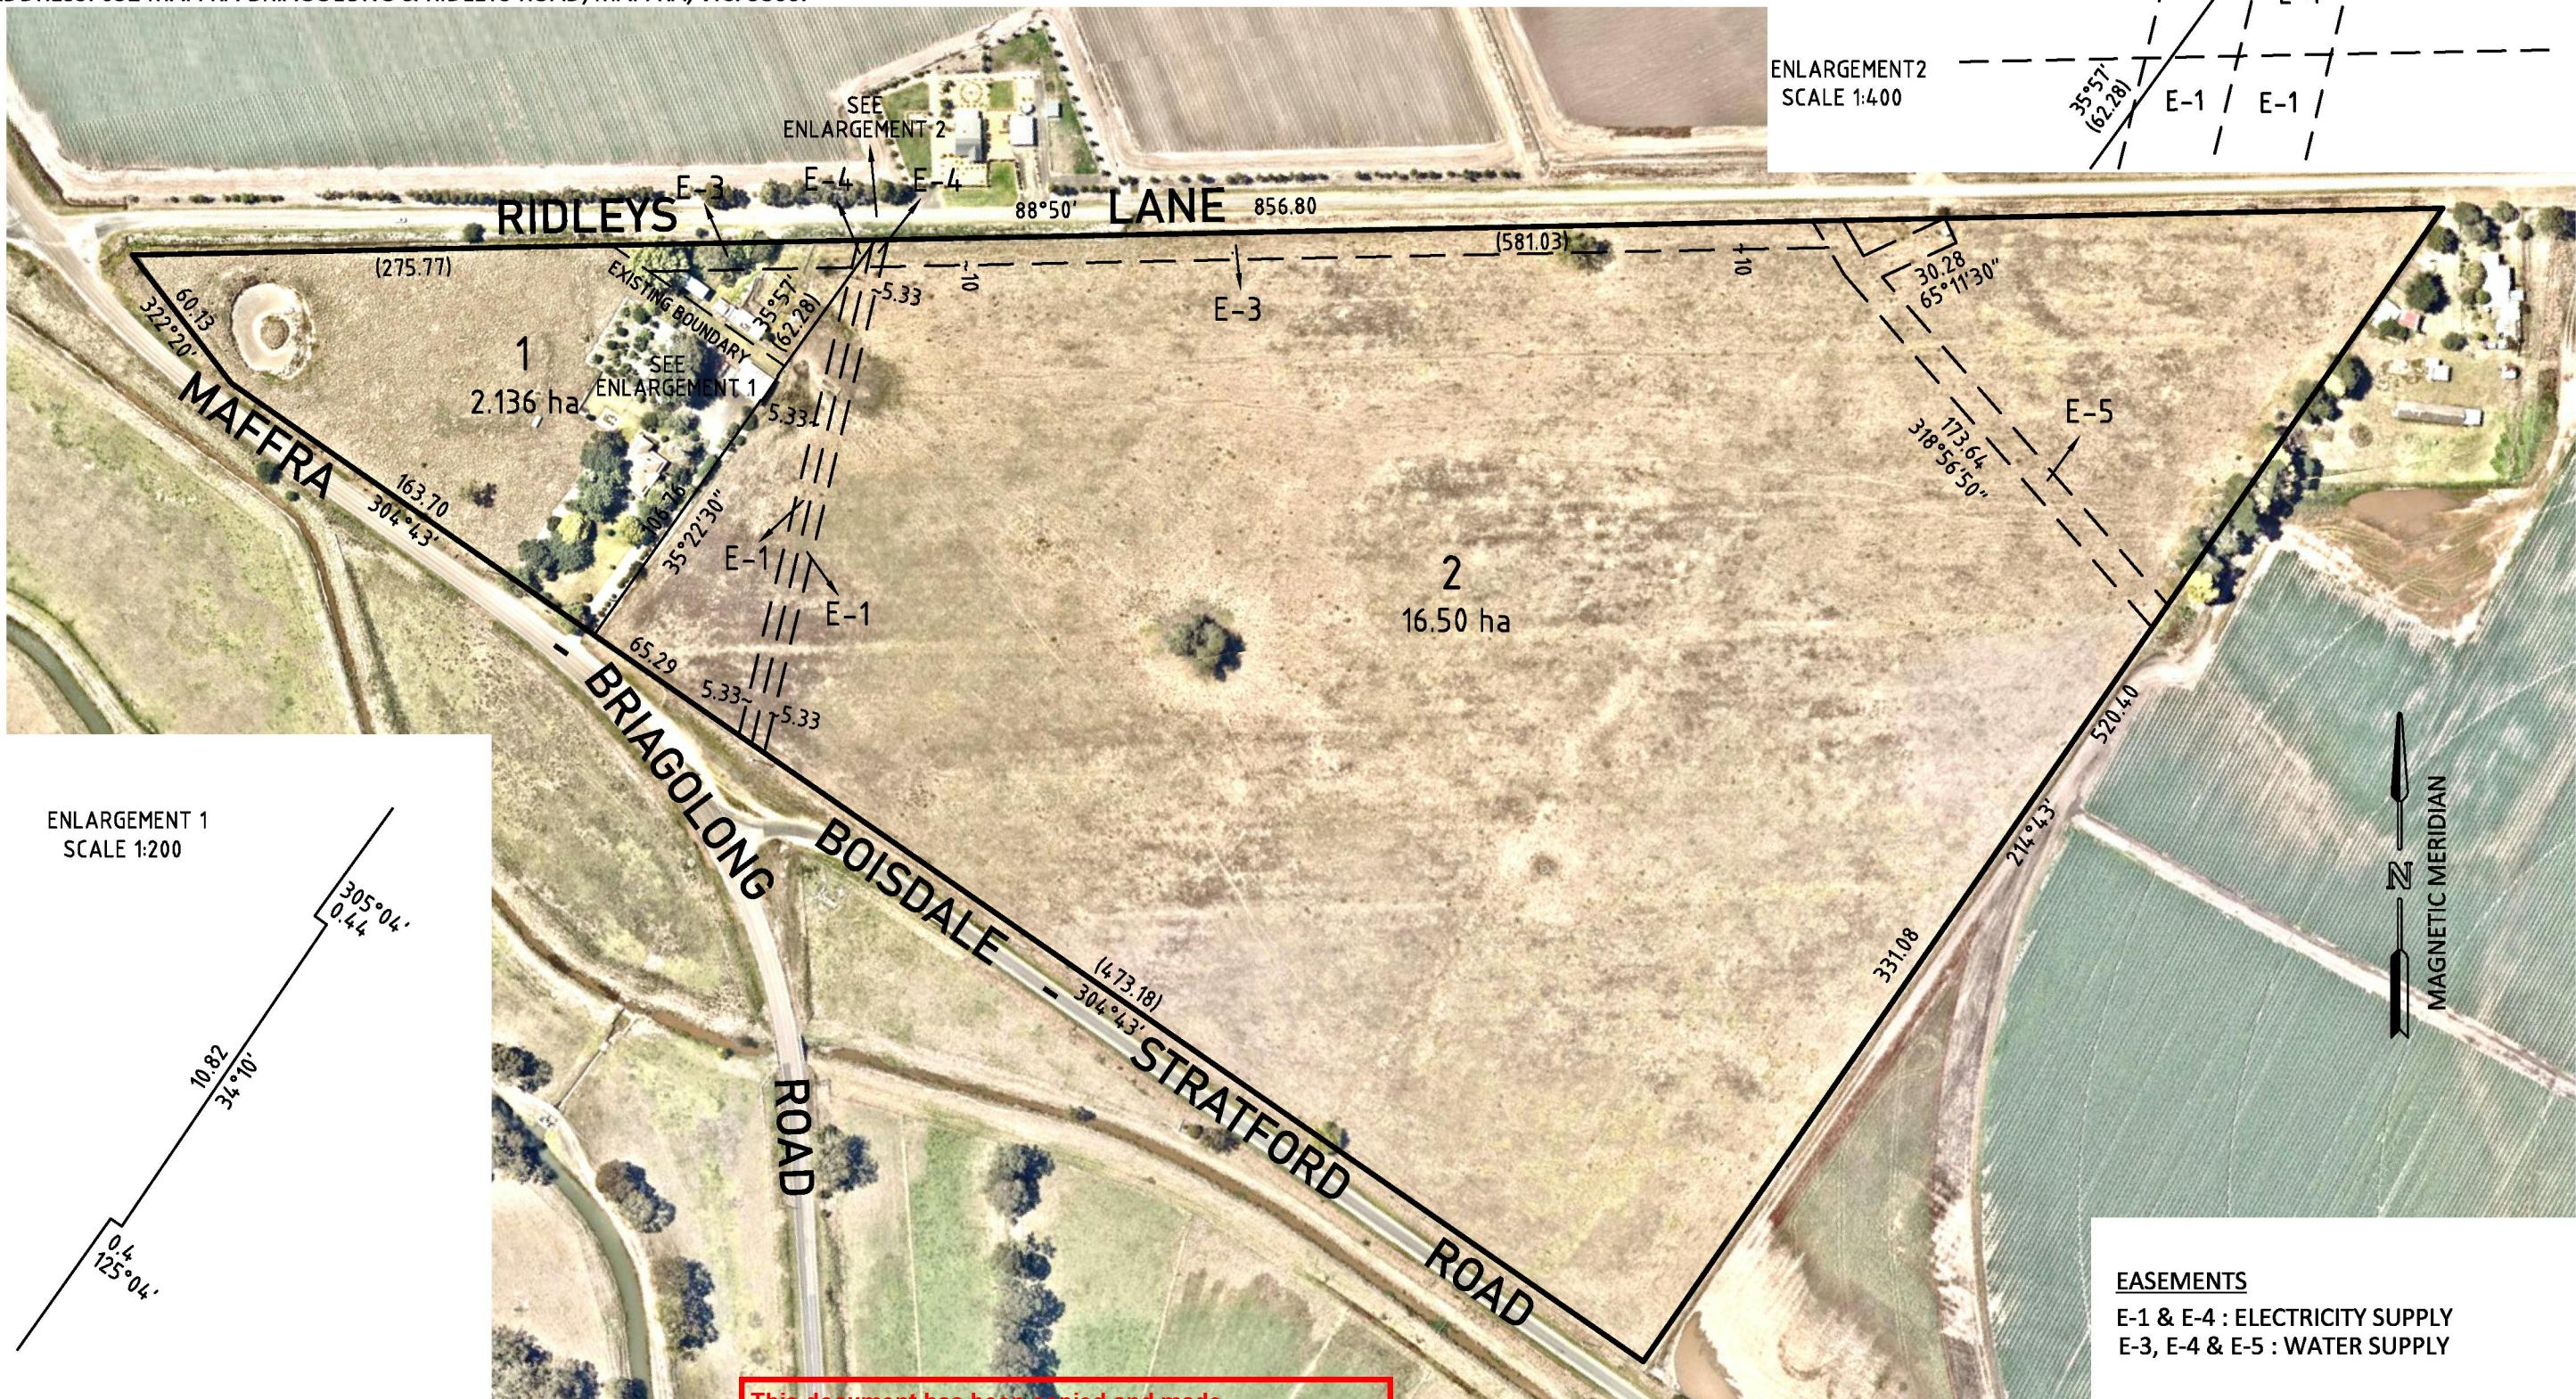

This document has been copied and made available for the purpose of the planning process as set out in the Planning and Environment Act 1987. The information must not be used for any other purpose.

By taking a copy of this document you acknowledge and agree that you will only use the document for the purpose specified above and that any dissemination, distribution or copying of this document is strictly prohibited.

 SCALE	
1 : 2500	LENGTHS ARE IN METRES

EASEMENTS

		This document has been copied and made available for the purpose of the planning process as set out in the Planning and Environment Act 1987. The information must not be used for any other purpose.		SCALE 1 : 2500	25 0 25 50 75 50 LENGTHS ARE IN METRES	ORIGINAL SHEET SIZE: A3	SHEET 1 OF 1
SURVEYORS REFERENCE 2502459		By taking a copy of this document you acknowledge and agree that you will only use the document for the purpose specified above					