


PARISH OF MAFFRA  
SECTION 18  
CROWN ALLOTMENT 1 (PART)

# PLAN OF PROPOSED SUBDIVISION UNDER SECTION 32A OF THE SUBDIVISION ACT 1988

LAST PLAN REF: CS 1192 (LOTS 1, 2 & COMMON PROPERTY No.1)  
TITLE REF: VOL. 9383 FOL. 175 & 176  
ADDRESS: 23 KING STREET & 27 PEARSON STREET, MAFFRA, VIC. 3860

This document has been copied and made available for the purpose of the planning process as set out in the Planning and Environment Act 1987. The information must not be used for any other purpose.

By taking a copy of this document you acknowledge and agree that you will only use the document for the purpose specified above and that any dissemination, distribution or copying of this document is strictly prohibited.

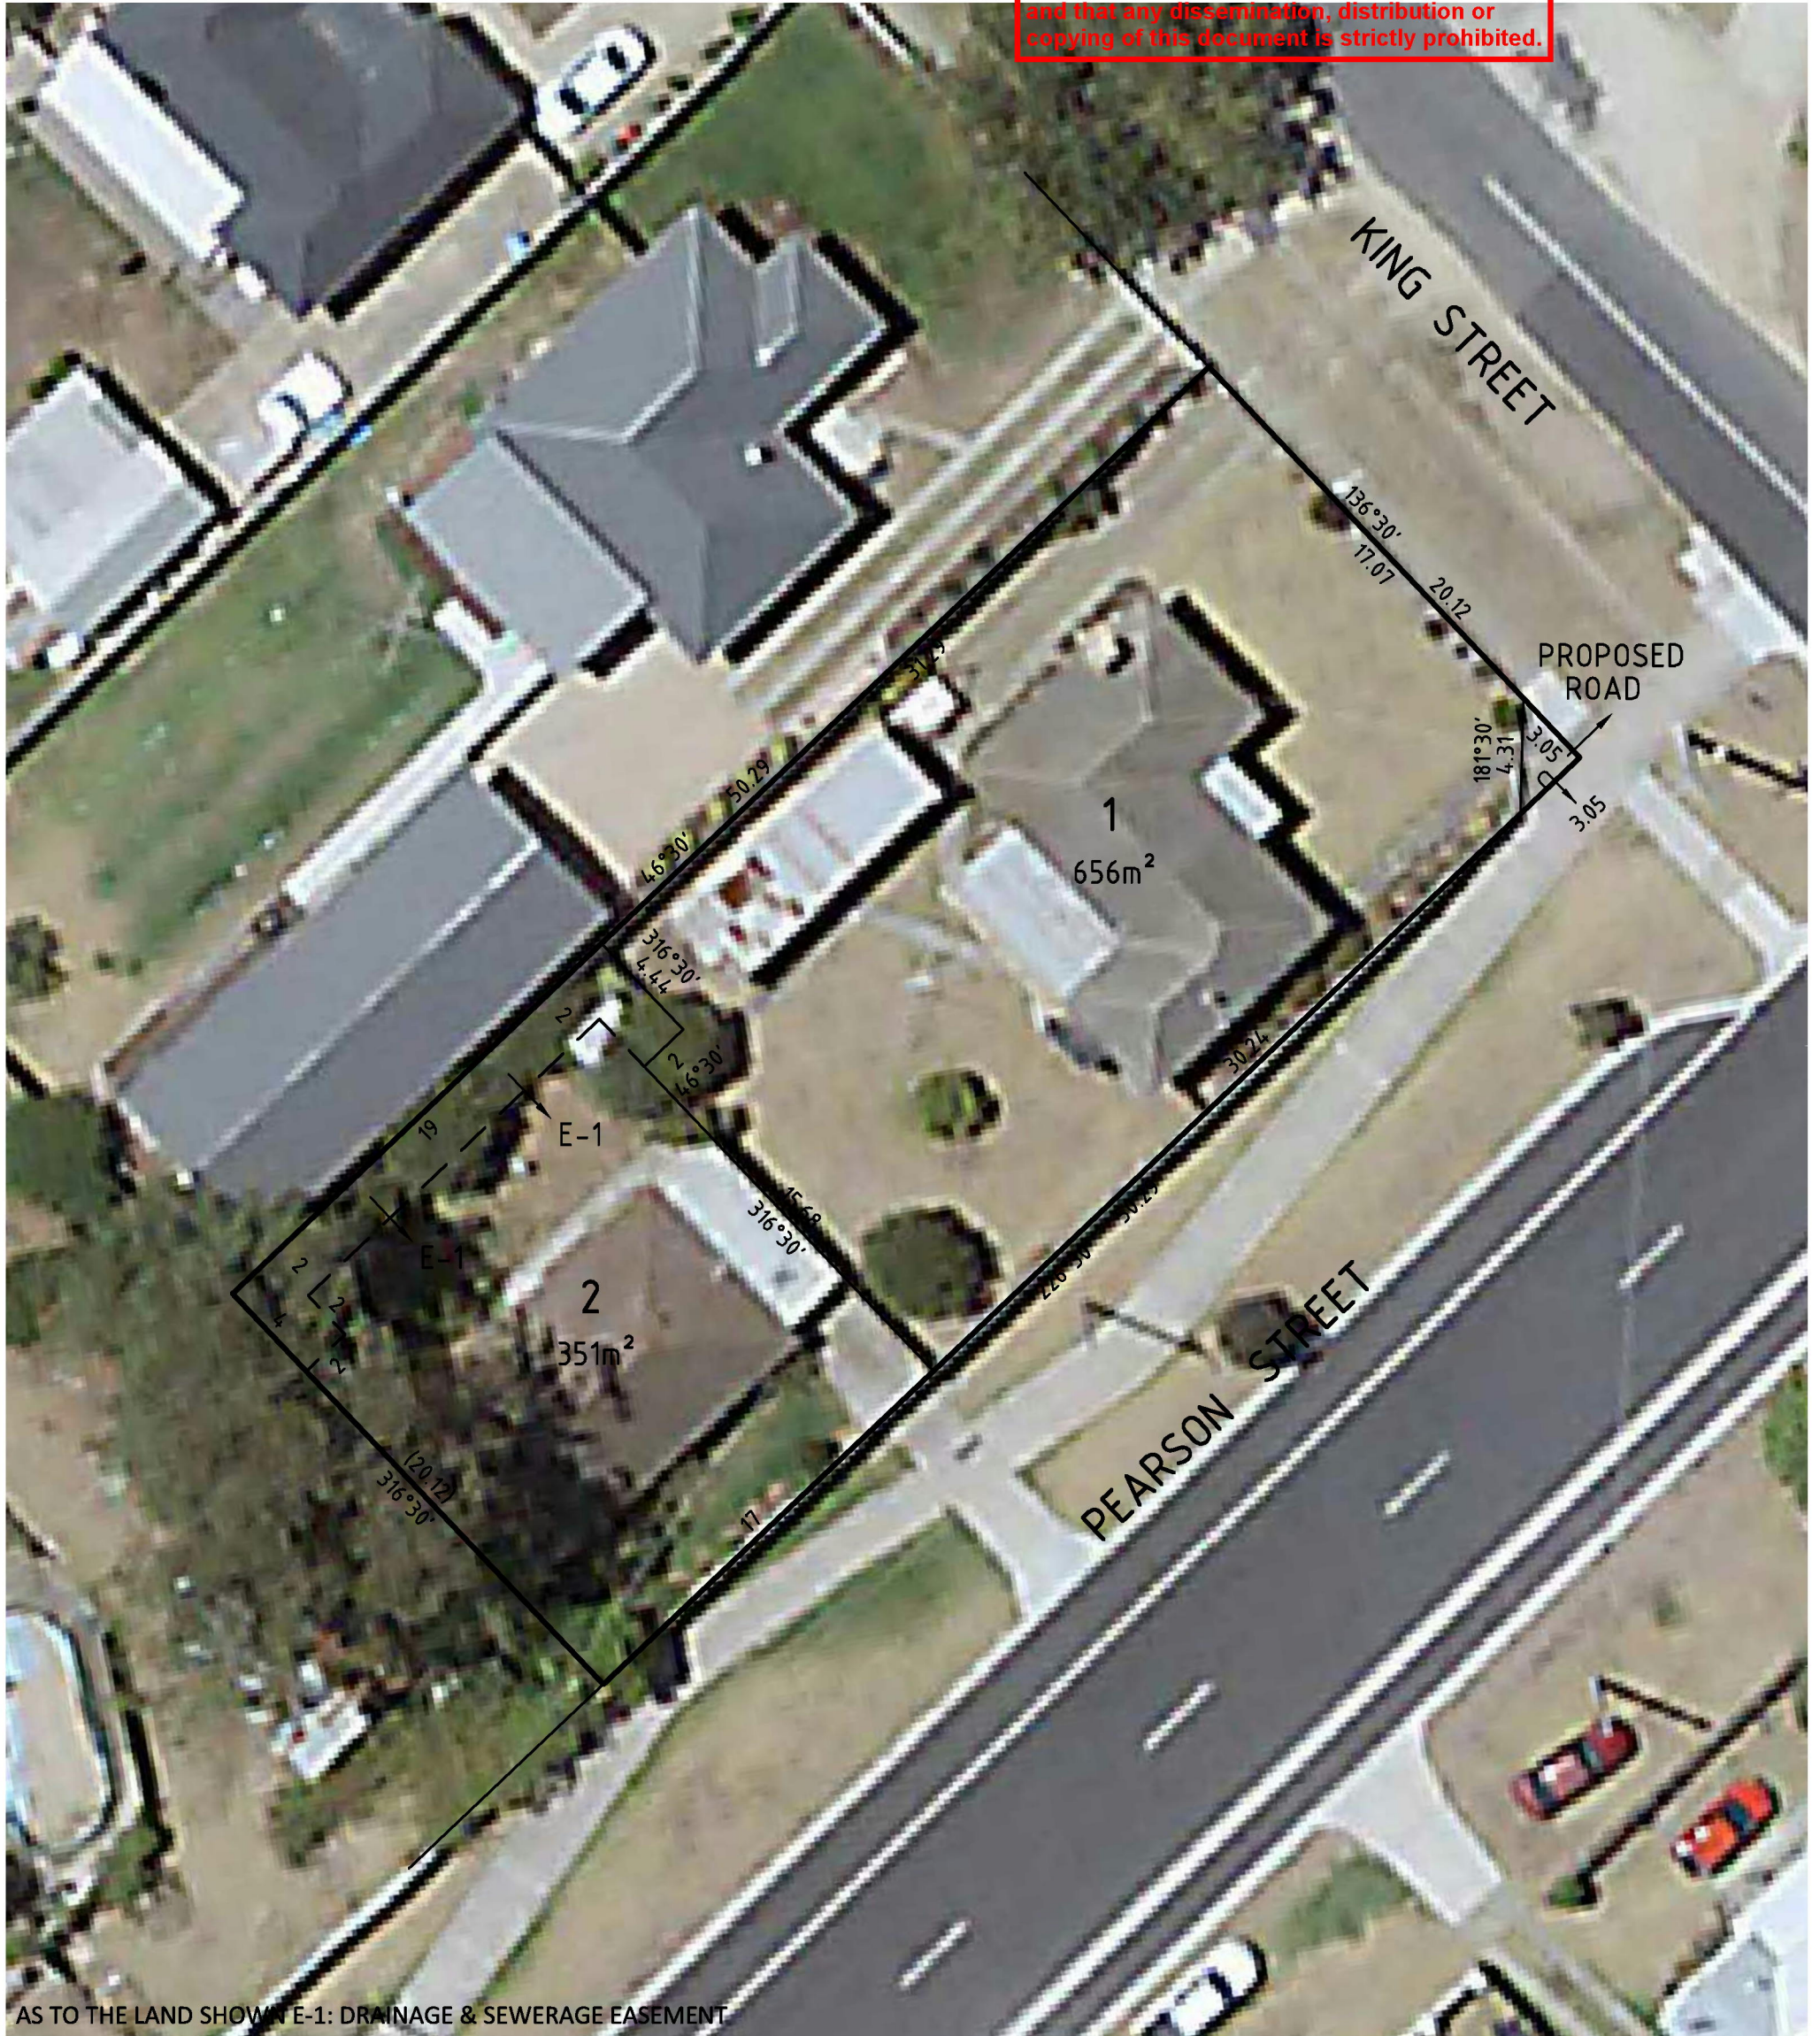

AS TO THE LAND SHOWN E-1: DRAINAGE & SEWERAGE EASEMENT

SCALE  
1 : 250



ORIGINAL SHEET  
SIZE: A3

SHEET 1 OF 1

VERSION 1, DATE: 08/08/2019