



PARISH & TOWNSHIP OF SALE
SECTION 35
CROWN ALLOTMENT 10 (PART)
LAST PLAN REF: TP 650099M (LOT 1)
TITLE REF: VOL. 10290 FOL. 557
ADDRESS: 193-195 CUNNINGHAME STREET, SALE, VIC. 3860

PLAN OF PROPOSED SUBDIVISION

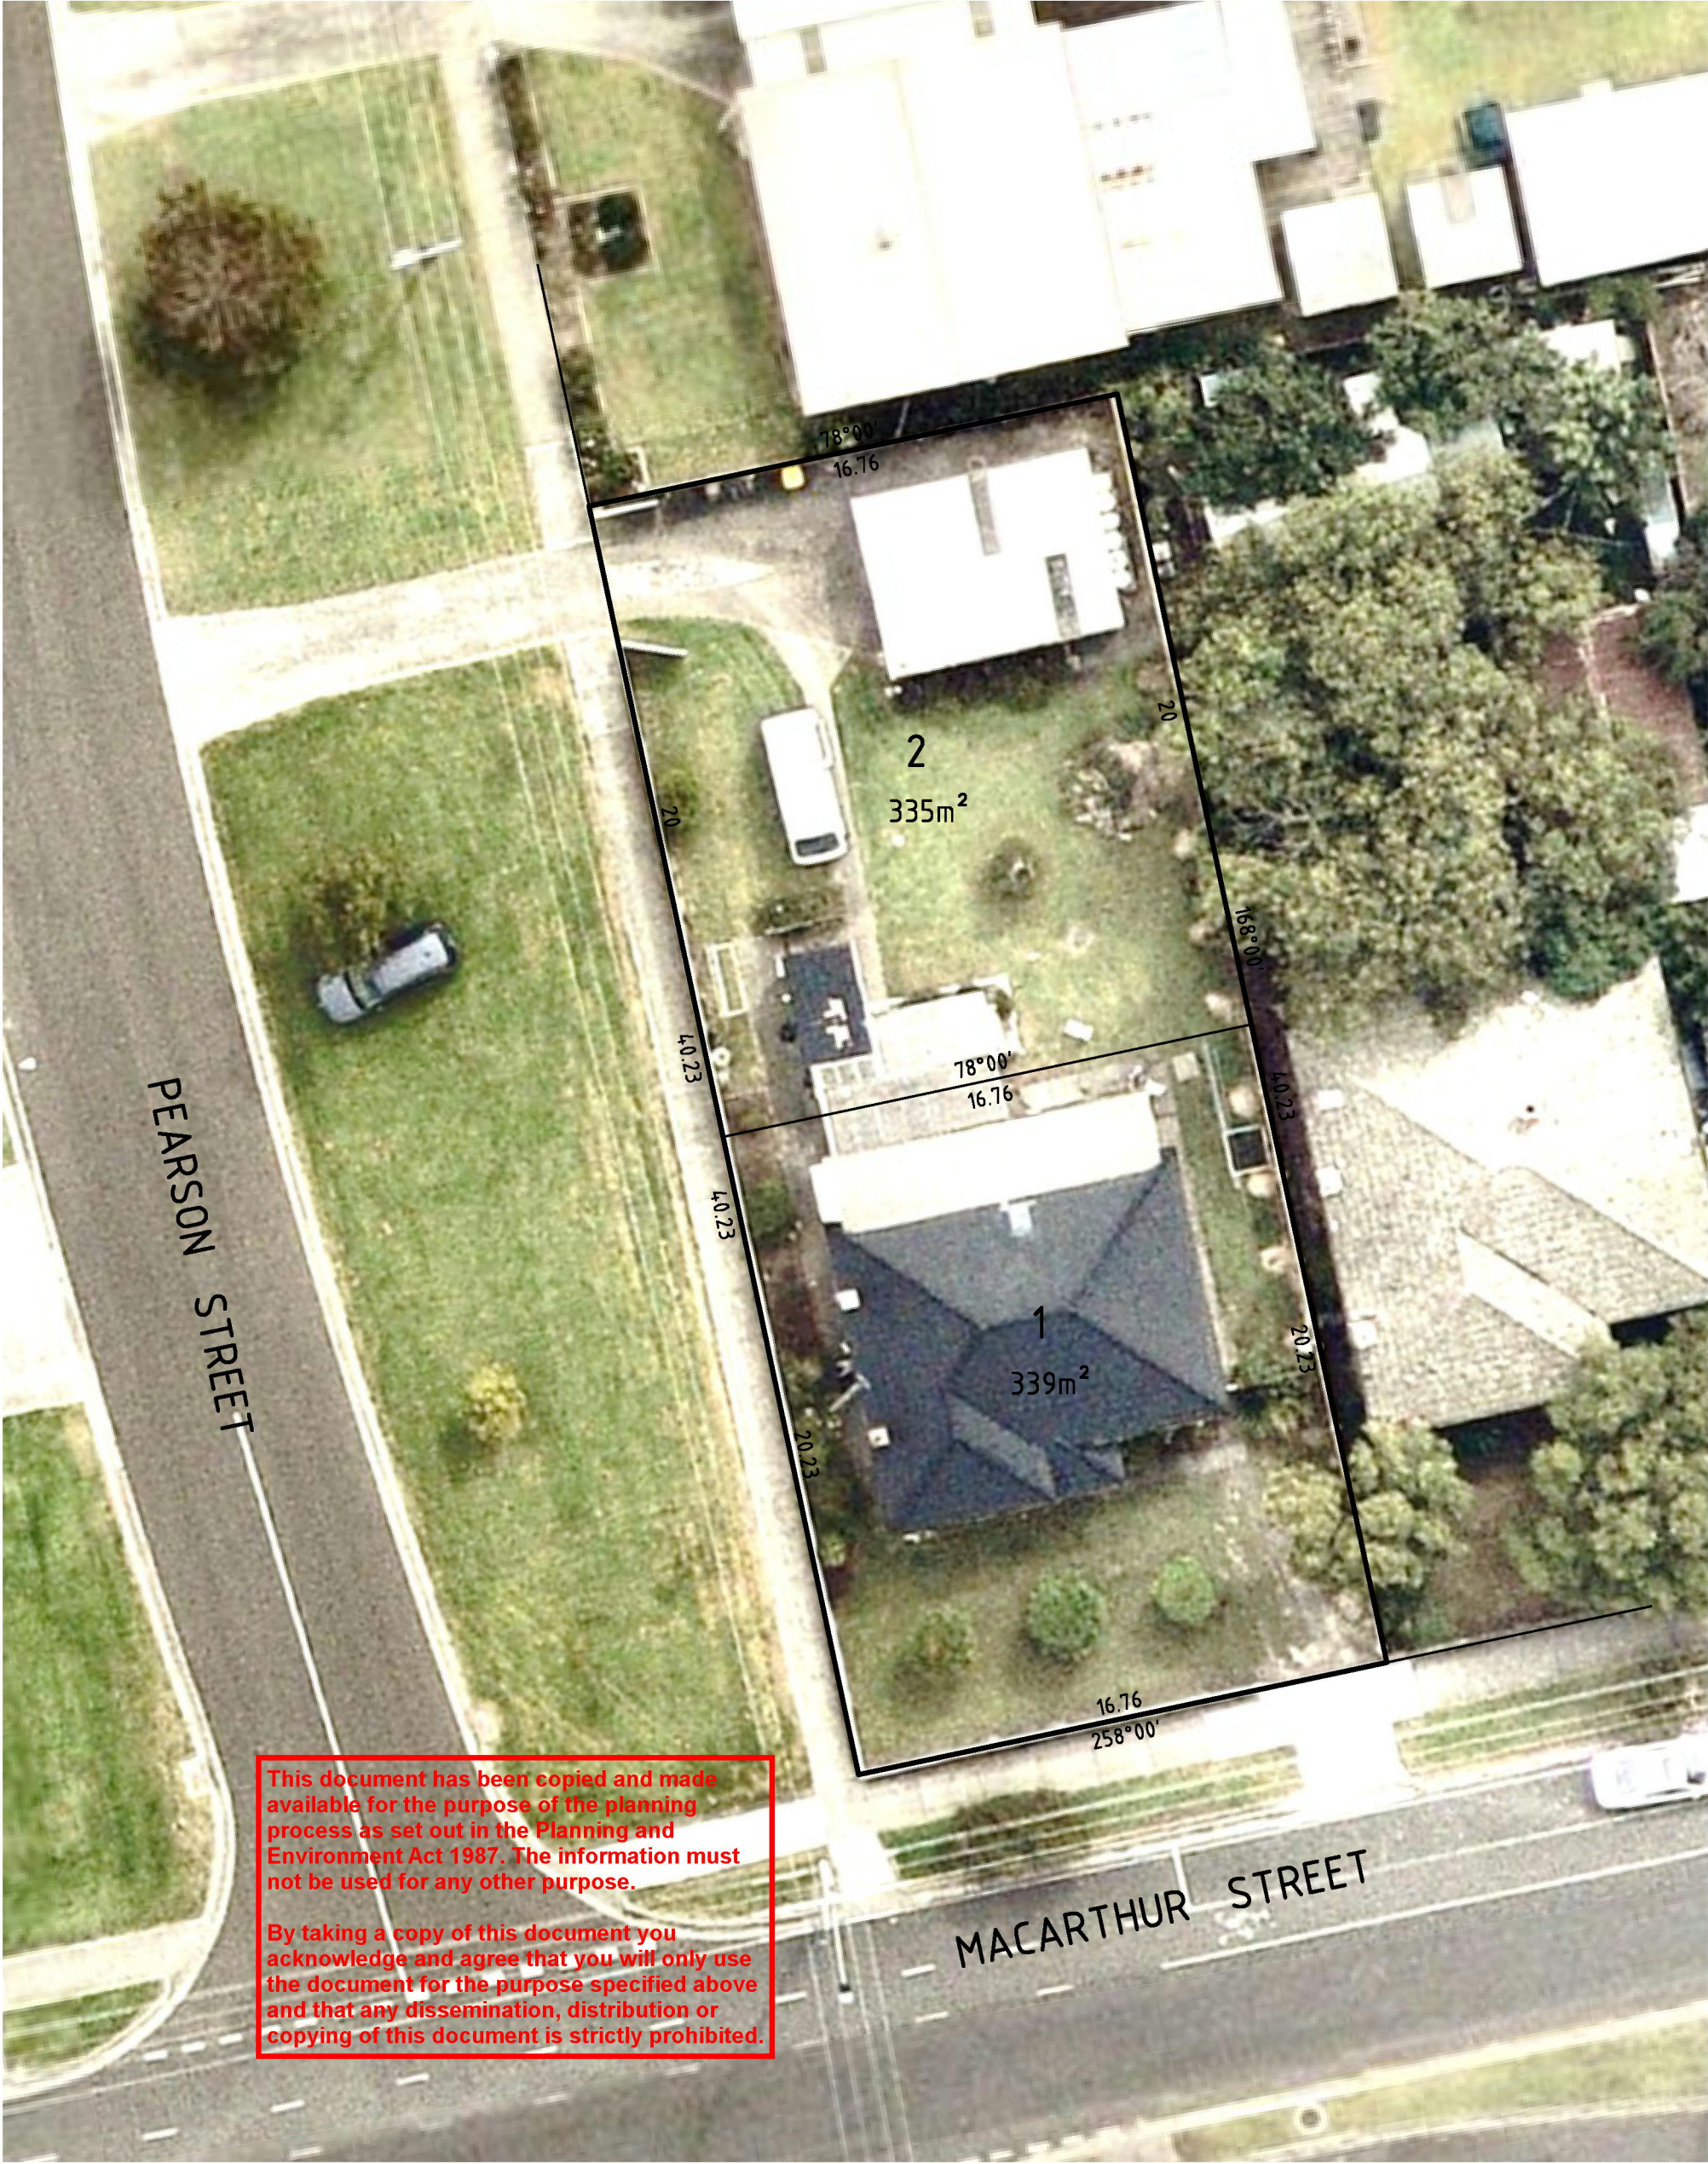



Beveridge Williams
development & infrastructure consultants

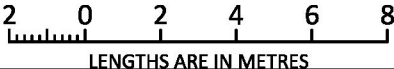SURVEYORS REF 2601664	SCALE 1 : 200	 LENGTHS ARE IN METRES	ORIGINAL SHEET SIZE: A3	SHEET 1 OF 1
--------------------------	------------------	--	----------------------------	--------------

VERSION 1, DATE: 22/06/2026

ADDRESS: 193-195 CUNNINGHAME STREET, SALE, VIC. 3860



By taking a copy of this document you acknowledge and agree that you will only use the document for the purpose specified above and that any dissemination, distribution or copying of this document is strictly prohibited.



Beveridge Williams
development & infrastructure consultants

SHEET 1 OF 1

15m x 10.76m BUILDING ENVELOPE:

