



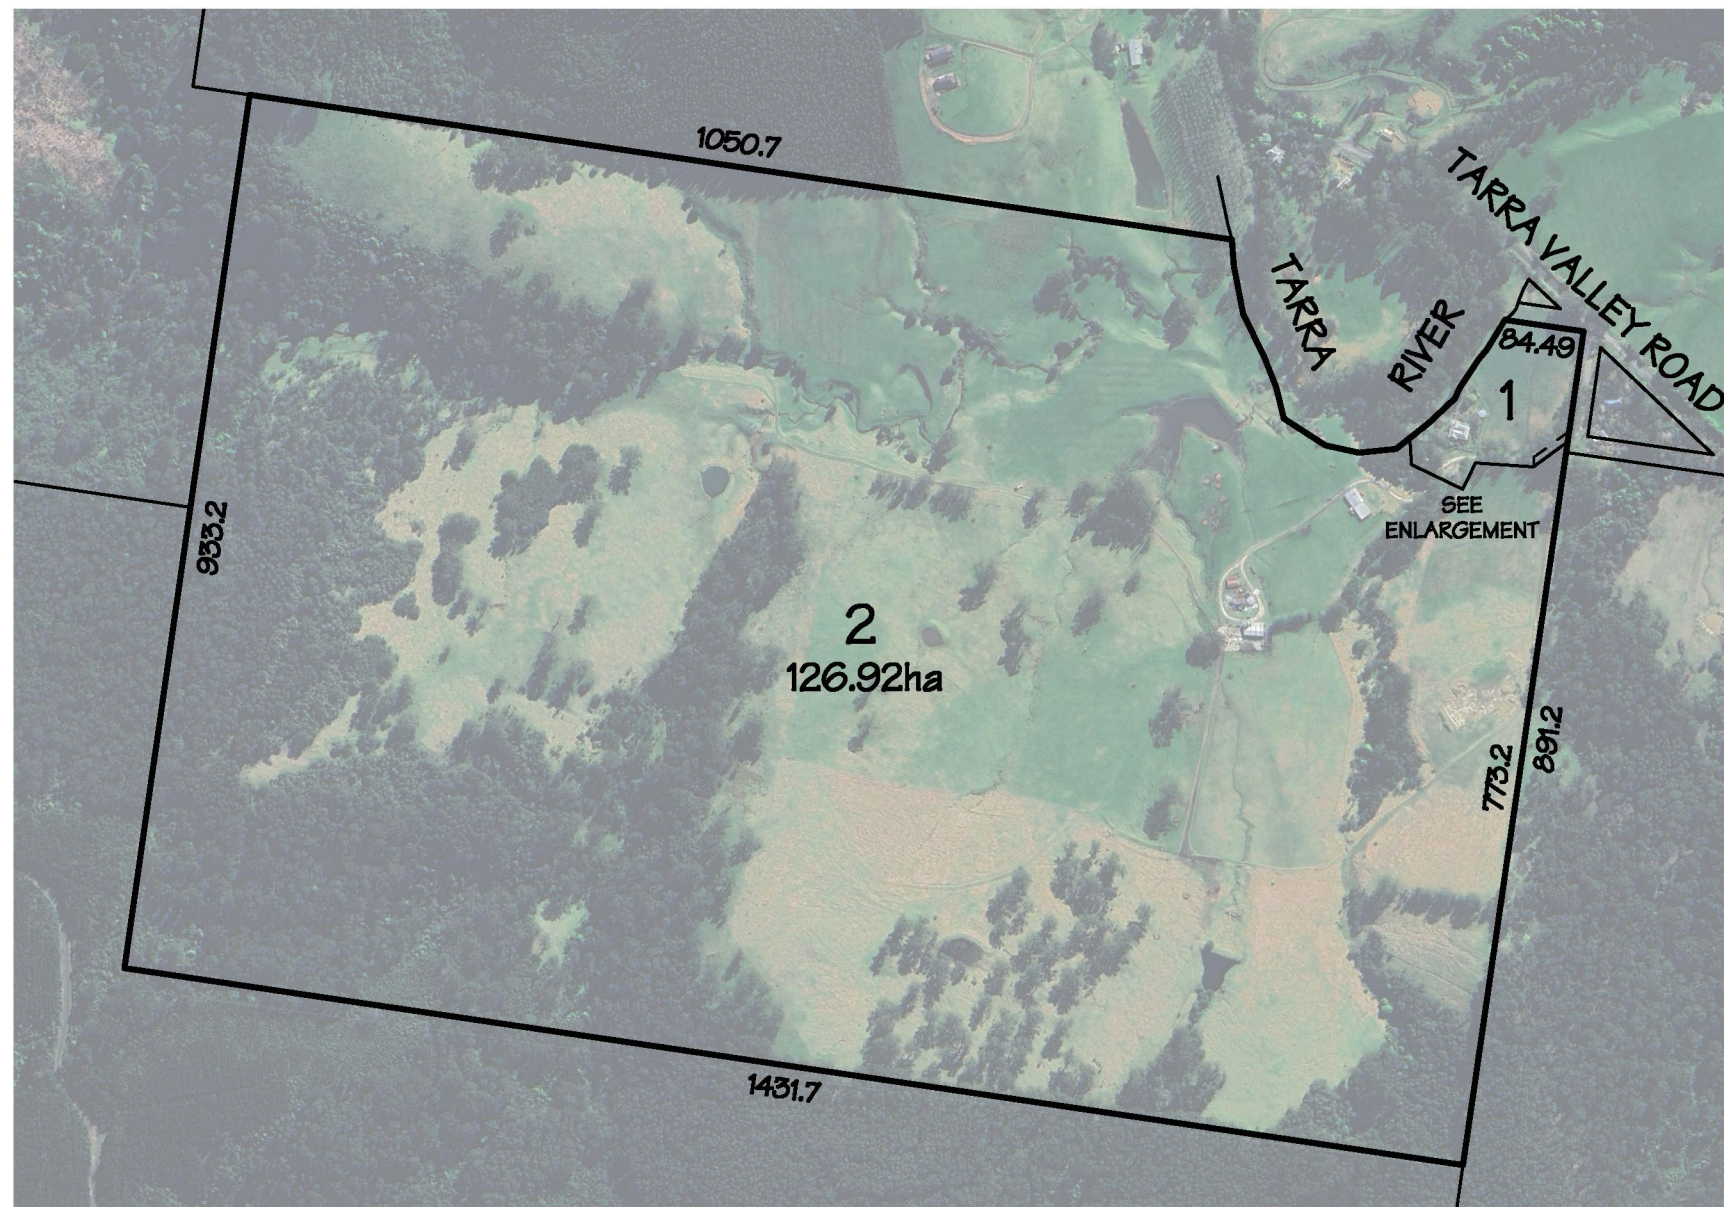

This document has been copied and made available for the purpose of the planning process as set out in the Planning and Environment Act 1987. The information must not be used for any other purpose.

By taking a copy of this document you acknowledge and agree that you will only use the document for the purpose specified above and that any dissemination, distribution or copying of this document is strictly prohibited.

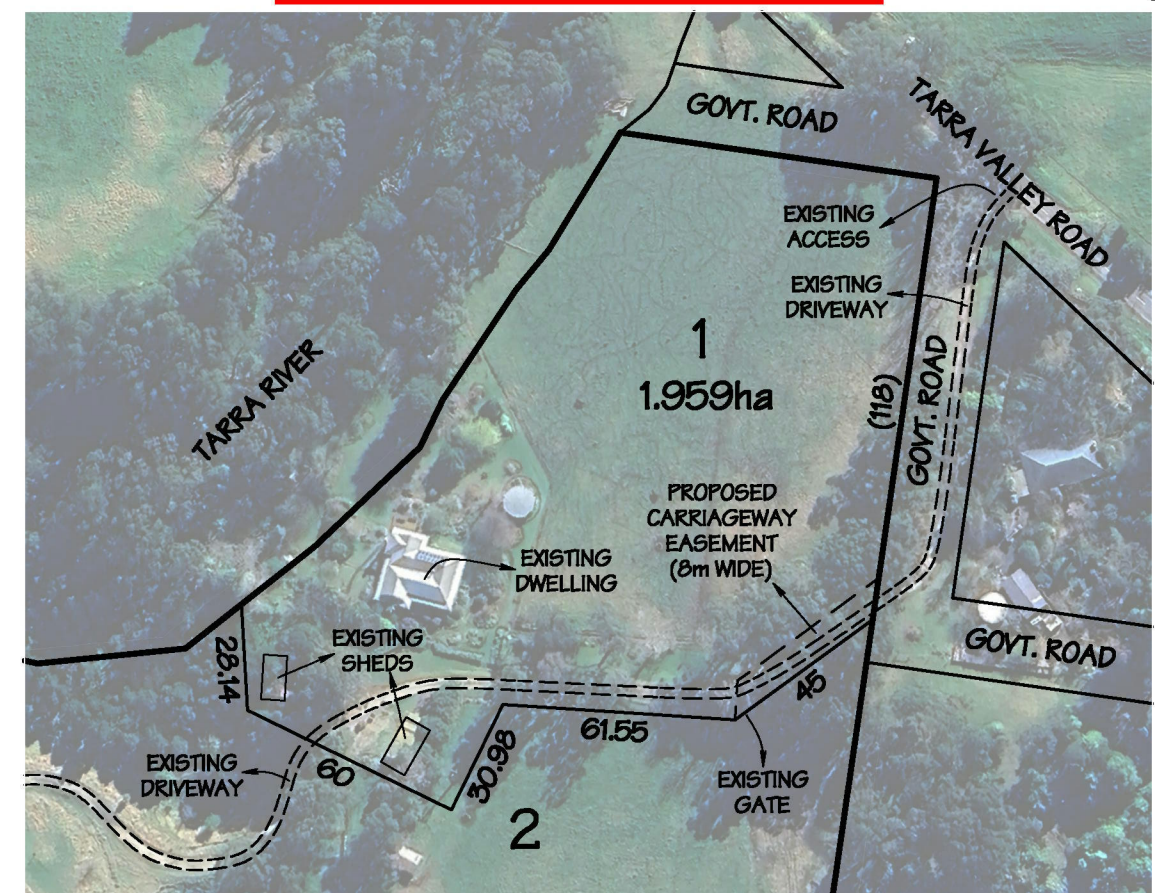

SCALE OF ENLARGEMENT
1:2000

MGA2020 ZONE 55

1369B TARRA VALLEY ROAD, TARRA VALLEY	NOTATIONS		PROPOSED SUBDIVISION PARISH OF DEVON CROWN ALLOTMENT 115 C/T VOL 7227 FOL 384 TP540793J
Crowtner & Sadler Pty. Ltd. LICENSED SURVEYORS & TOWN PLANNERS	AREAS ARE APPROXIMATE ONLY DIMENSIONS ARE SUBJECT TO SURVEY		
	SCALE (SHEET SIZE A3)	SURVEYORS REF.	
	1 : 8000	21492 VERSION 2 - DRAWN 28/05/2026	