


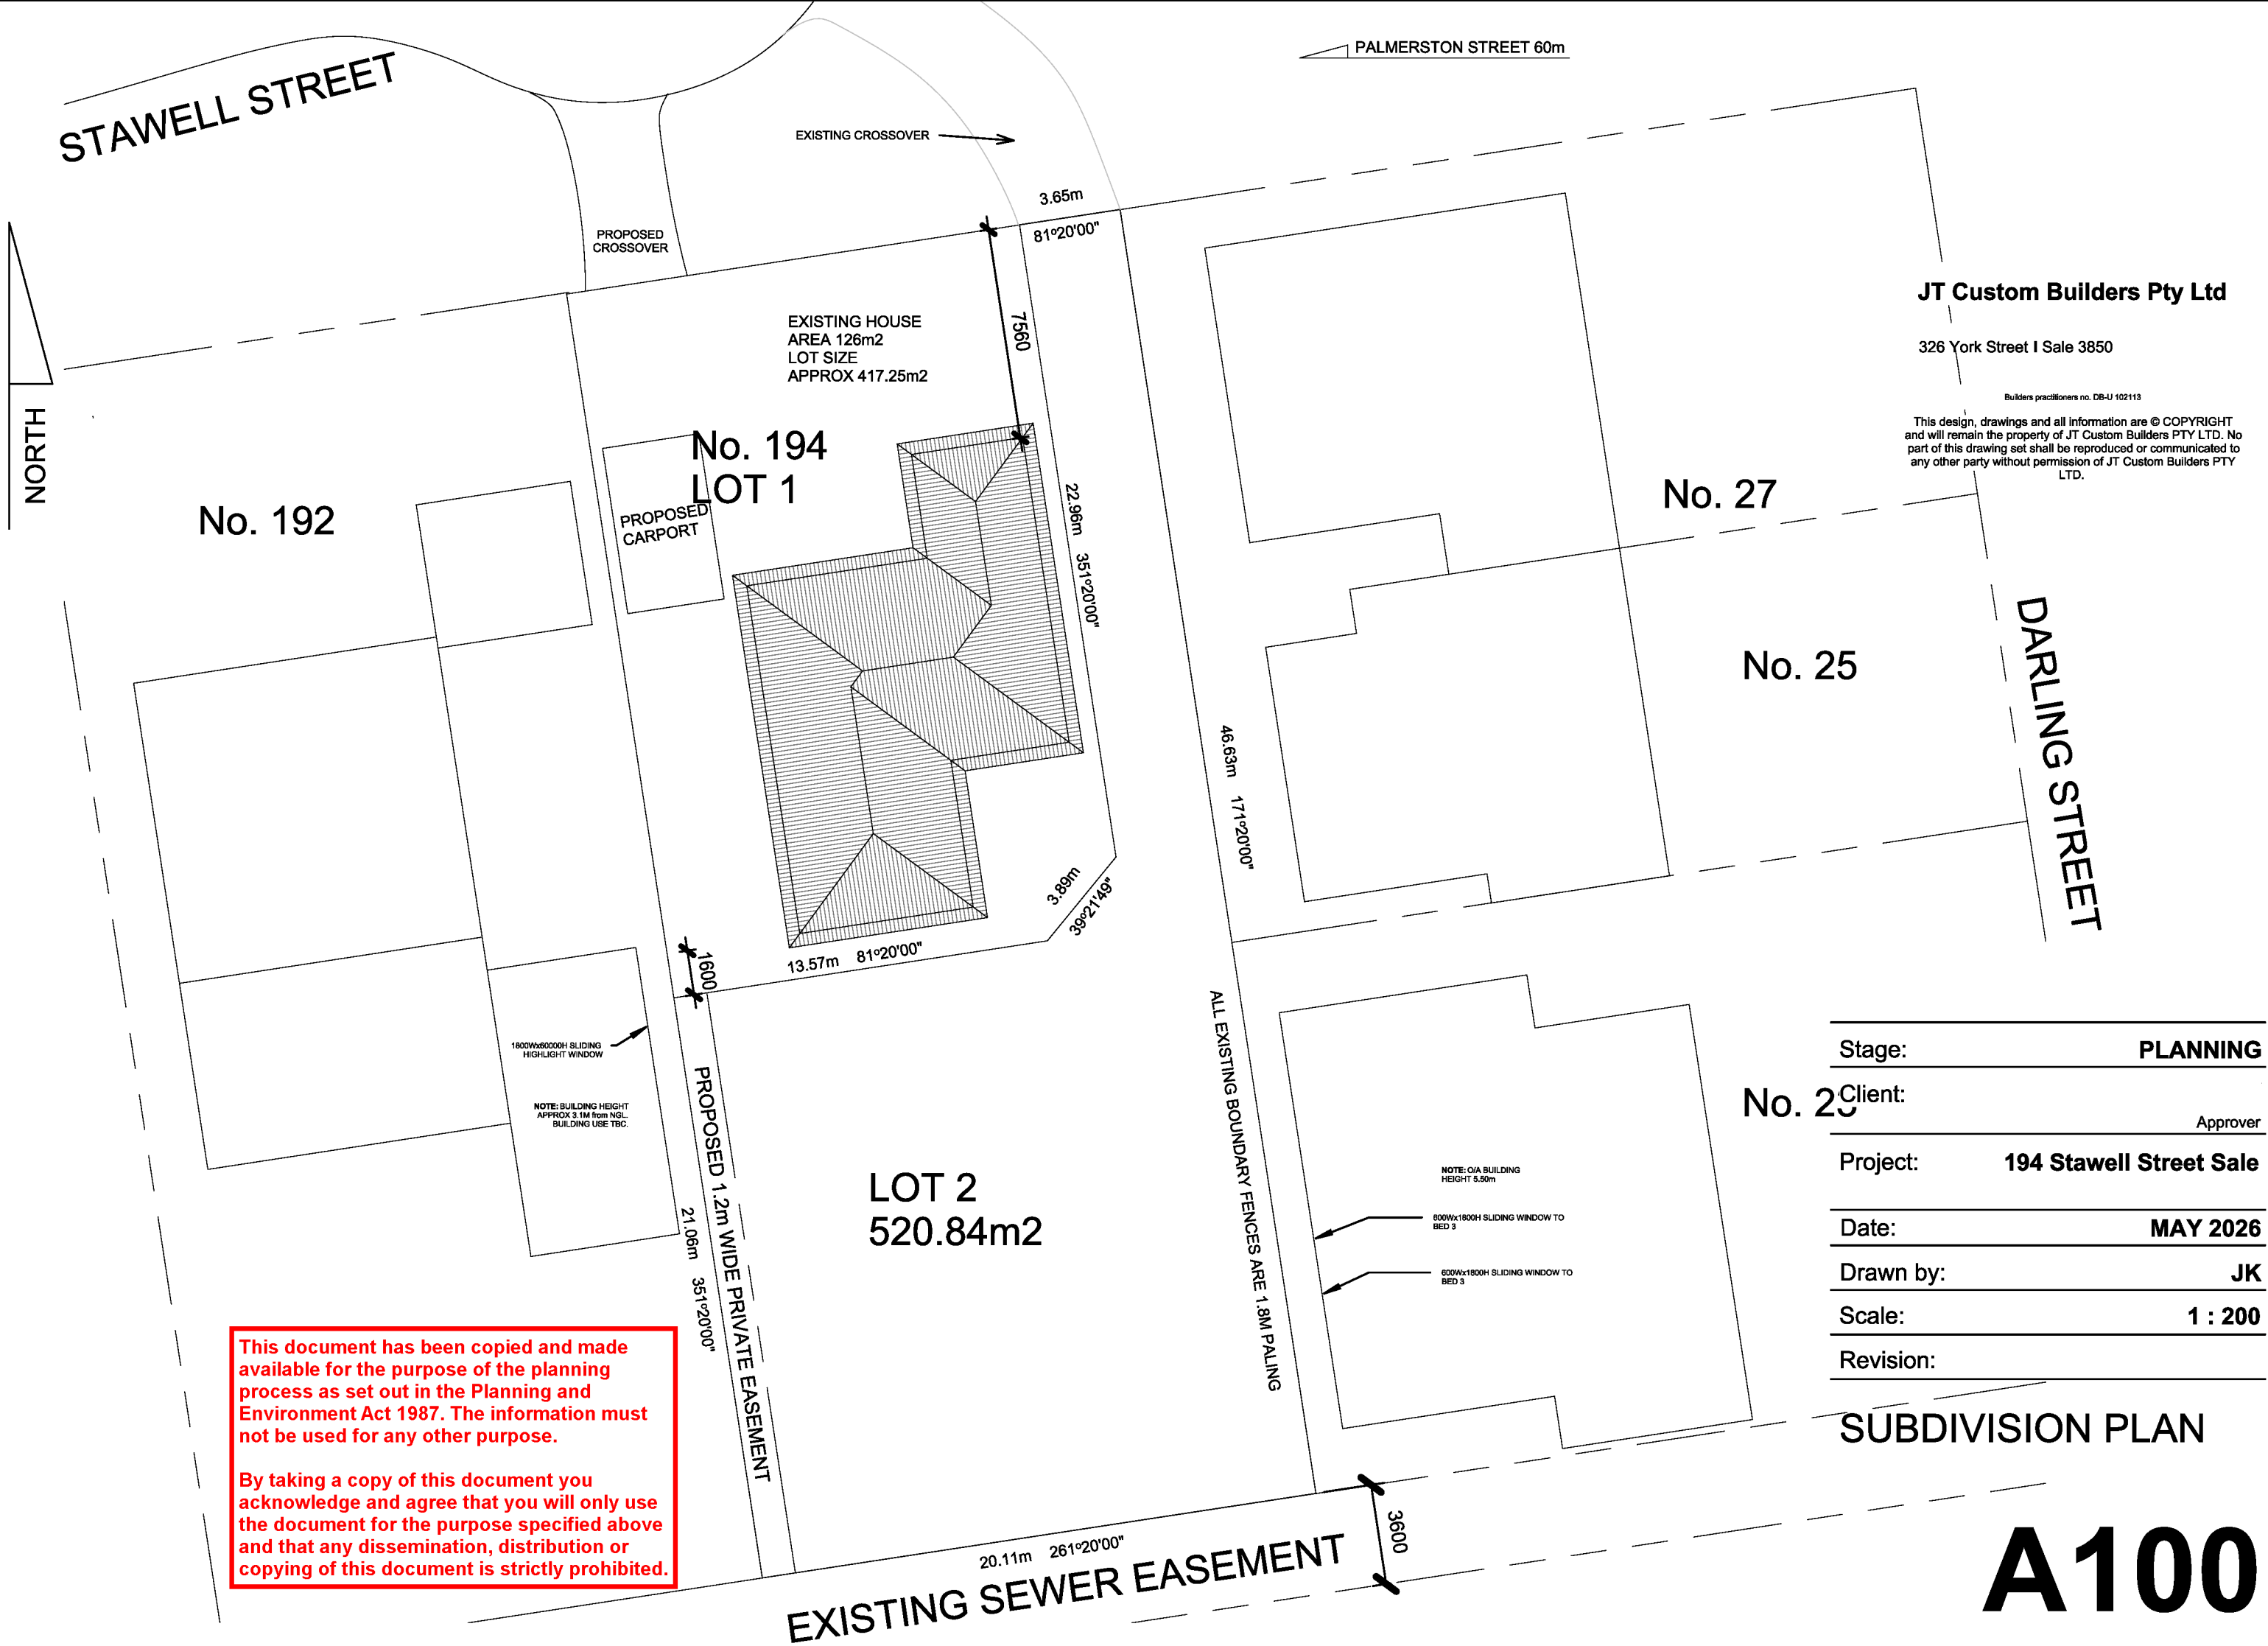

JT Custom Builders Pty Ltd

326 York Street I Sale 3850

Builders practitioners no. DB-U 102113

This design, drawings and all information are © COPYRIGHT and will remain the property of JT Custom Builders PTY LTD. No part of this drawing set shall be reproduced or communicated to any other party without permission of JT Custom Builders PTY LTD.

Stage: **PLANNING**

No. 29 Client: **194 Stawell Street Sale** Approver

Project: **194 Stawell Street Sale**

Date: **MAY 2026**

Drawn by: **JK**

Scale: **1 : 200**

Revision:

SUBDIVISION PLAN

A100

This document has been copied and made available for the purpose of the planning process as set out in the Planning and Environment Act 1987. The information must not be used for any other purpose.

By taking a copy of this document you acknowledge and agree that you will only use the document for the purpose specified above and that any dissemination, distribution or copying of this document is strictly prohibited.