



MANAGEMENT PLAN

PARISH OF HINAMABA
 CROWN ALLOTMENT 189 (PART OF SUBDIVISIONS A & B)
 LAST PLAN REF: TP 148899D (LOT 1)
 TITLE REF: VOL. 9085 FOL. 986
 ADDRESS: 76 TYSON ROAD, HEYFIELD, VIC. 3858.

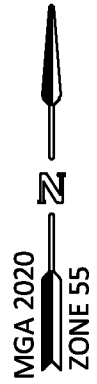


NOTE:
 TREES 'A' & 'B' TO BE REMOVED.

ENLARGEMENT
 SCALE 1 : 500

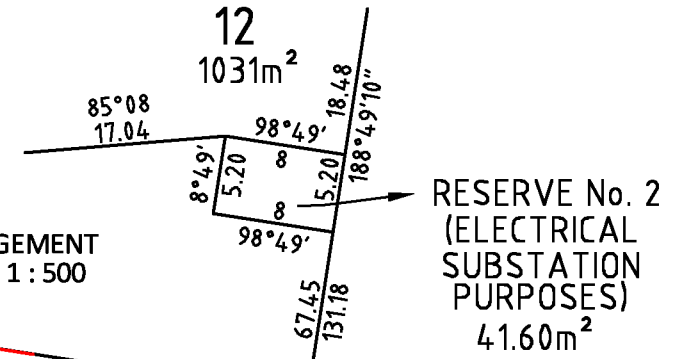

TYSON ROAD

ANGLE CHANNEL ROAD

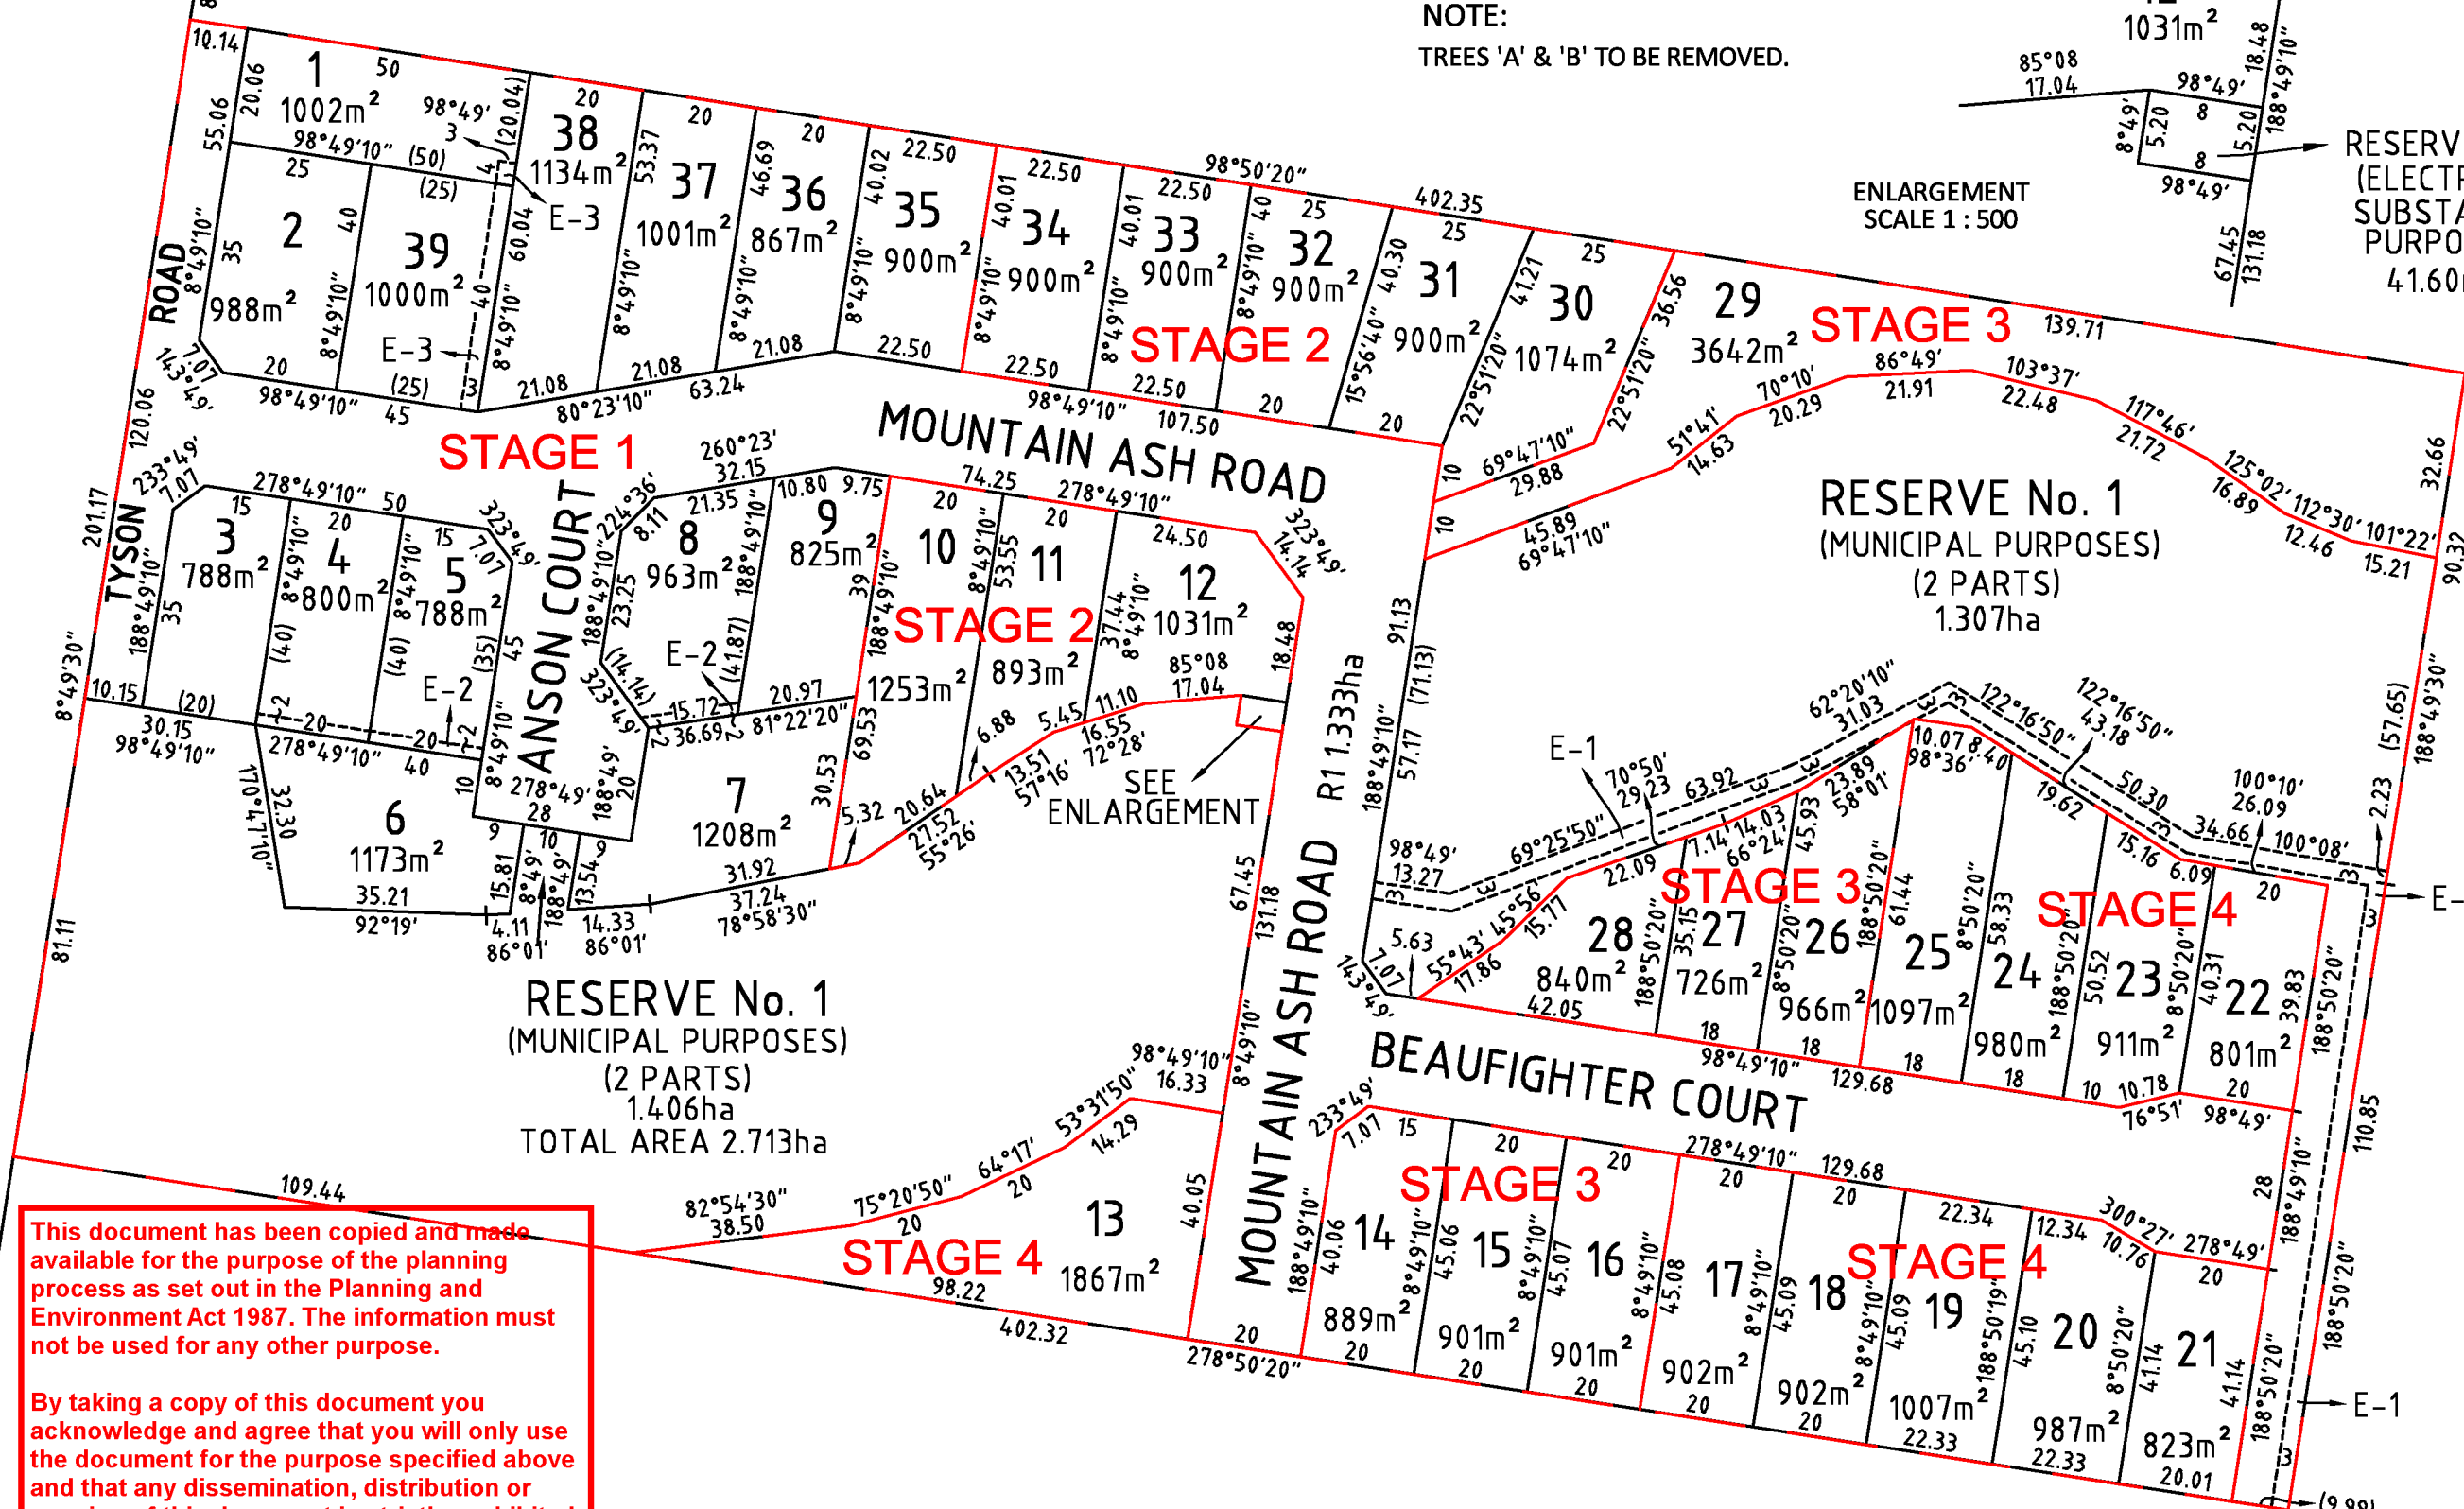

This document has been copied and made available for the purpose of the planning process as set out in the Planning and Environment Act 1987. The information must not be used for any other purpose.

By taking a copy of this document you acknowledge and agree that you will only use the document for the purpose specified above and that any dissemination, distribution or copying of this document is strictly prohibited.