


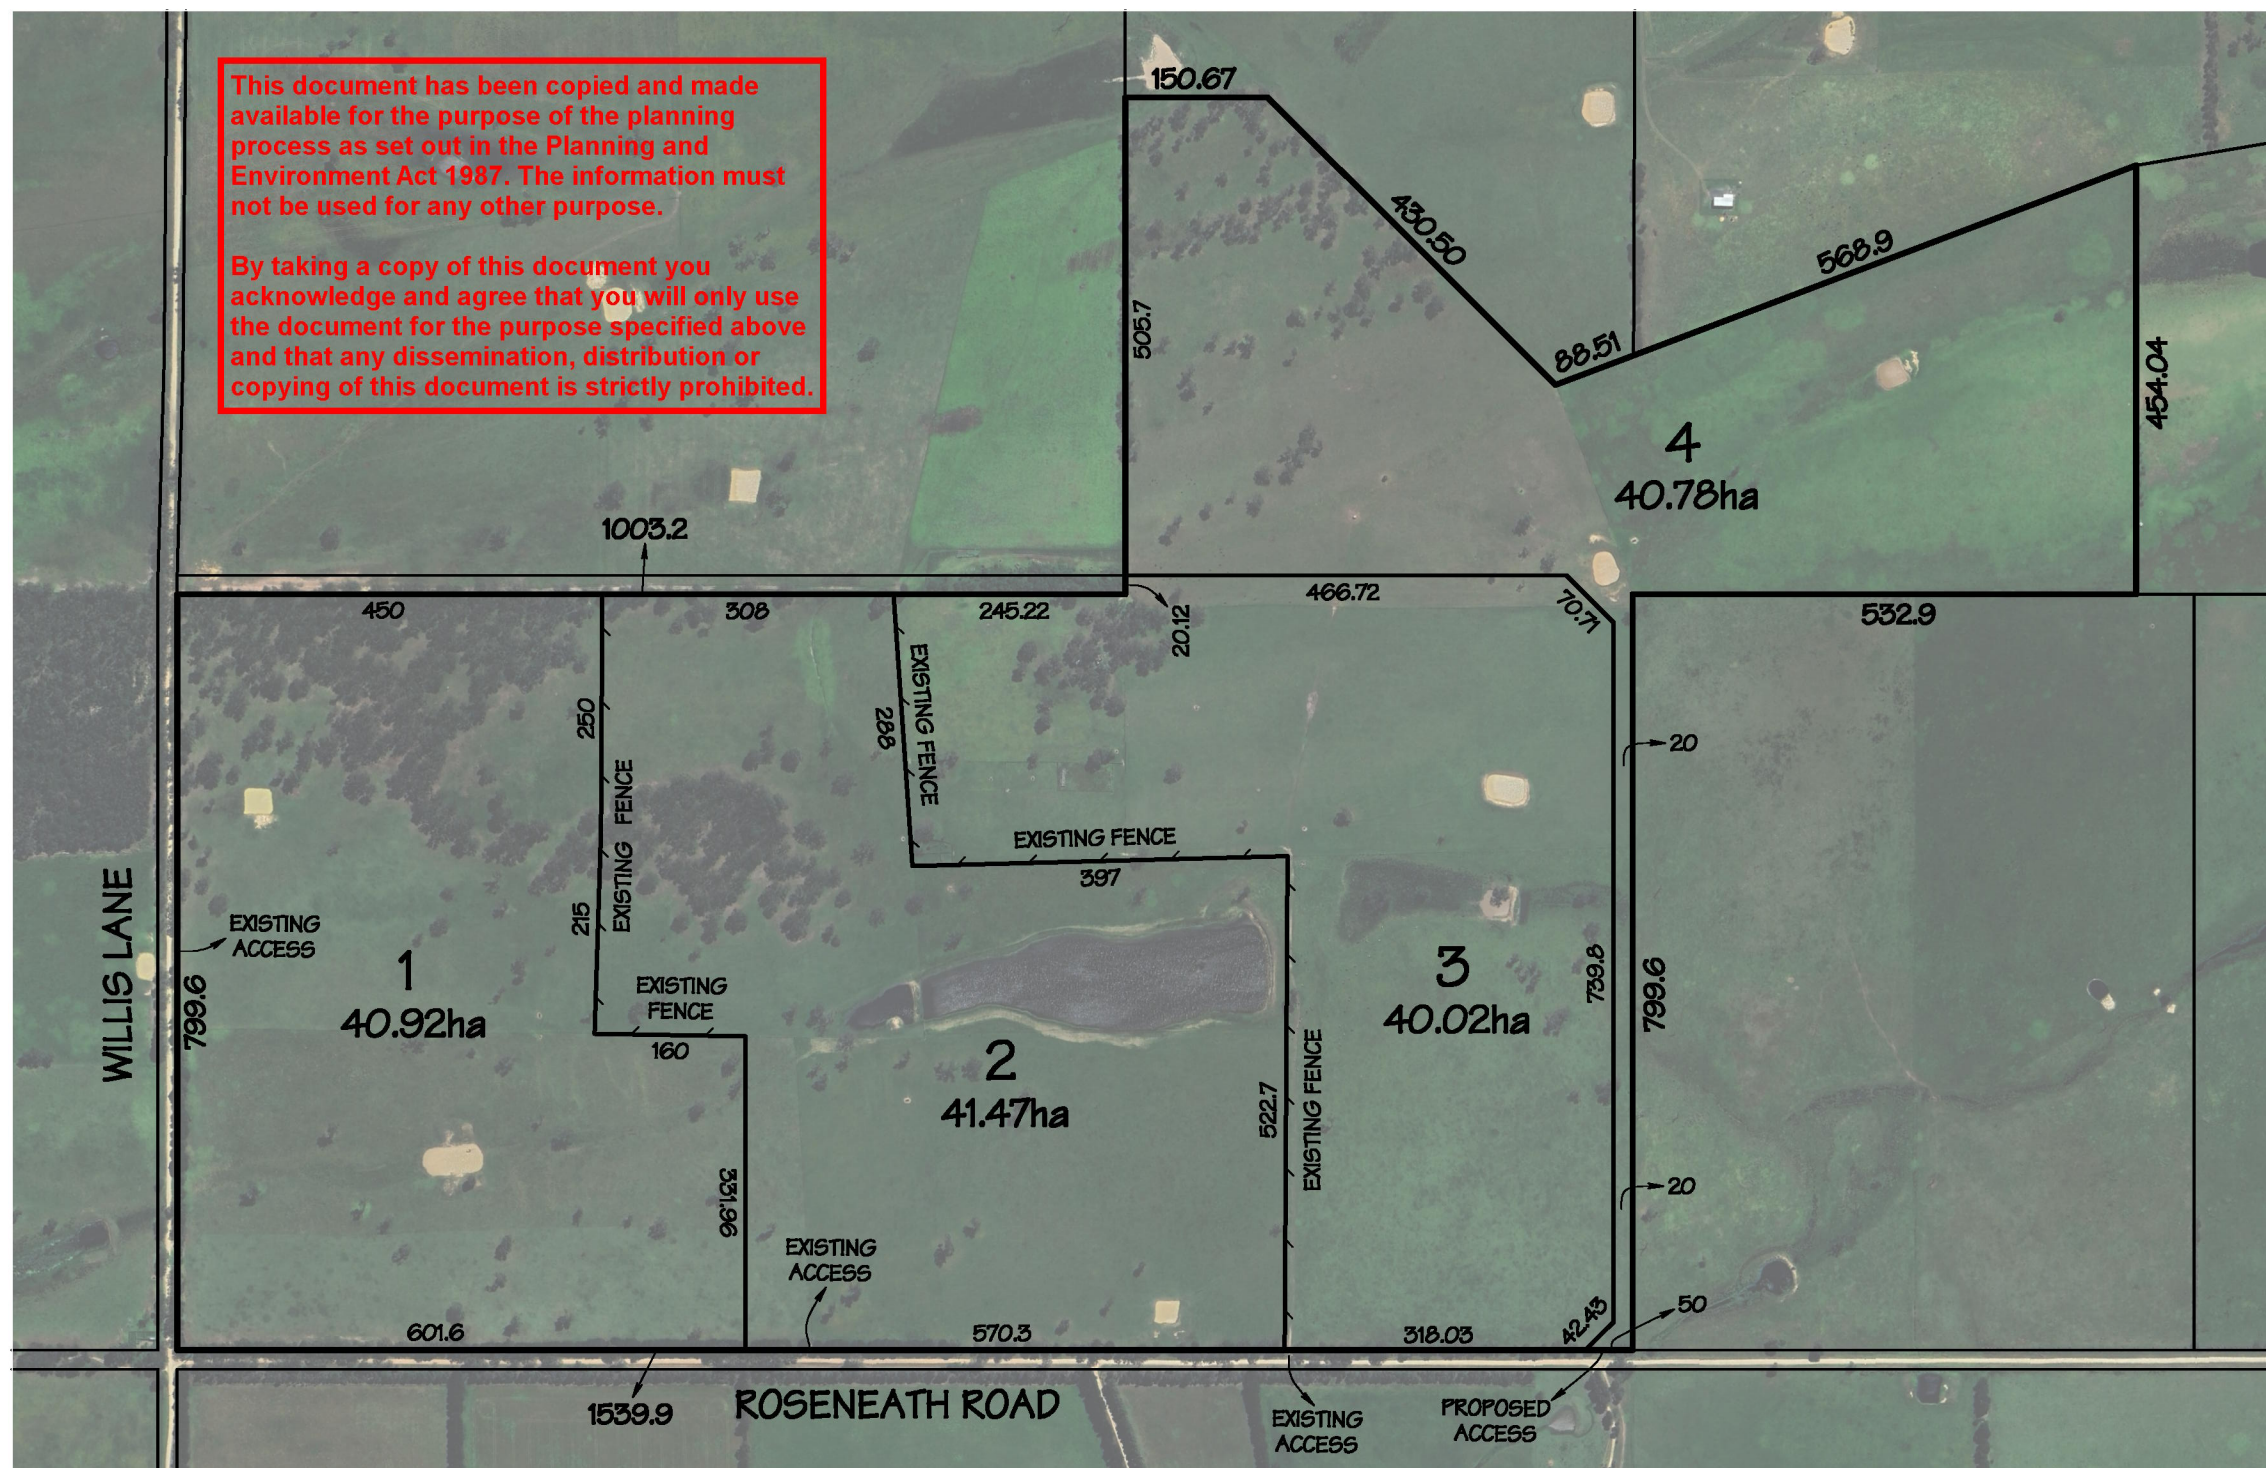

ROSENEATH ROAD, MEERLIEU Crowtner & Sadler Pty.Ltd. LICENSED SURVEYORS & TOWN PLANNERS	NOTATIONS		PROPOSED SUBDIVISION
	AREAS ARE APPROXIMATE ONLY DIMENSIONS ARE SUBJECT TO SURVEY		PARISH OF MEERLIEU SECTION 39 CROWN ALLOTMENTS 1, 3, 3A PARISH OF BENGWORDEN SOUTH SECTION 2 CROWN ALLOTMENT 1D LAND IN TP616429
	SCALE (SHEET SIZE A3)	SURVEYORS REF.	
FILENAME: Y:\21000-21999\21300-21399\21358 Preston\21358 Prop V1.pro	1 : 8000	21358 VERSION 1 - DRAWN 15/10/2025	