


PARISH OF WA-DE-LOCK
 CROWN ALLOTMENT 1^c (PART)
 LAST PLAN REF: LP 9946 (LOT 186)
 TITLE REF: VOL. 8208 FOL. 803
 ADDRESS: 132 POWERSCOURT STREET, MAFFRA, VIC. 3860

PLAN OF PROPOSED SUBDIVISION



This document has been copied and made available for the purpose of the planning process as set out in the Planning and Environment Act 1987. The information must not be used for any other purpose.

By taking a copy of this document you acknowledge and agree that you will only use the document for the purpose specified above and that any dissemination, distribution or copying of this document is strictly prohibited.

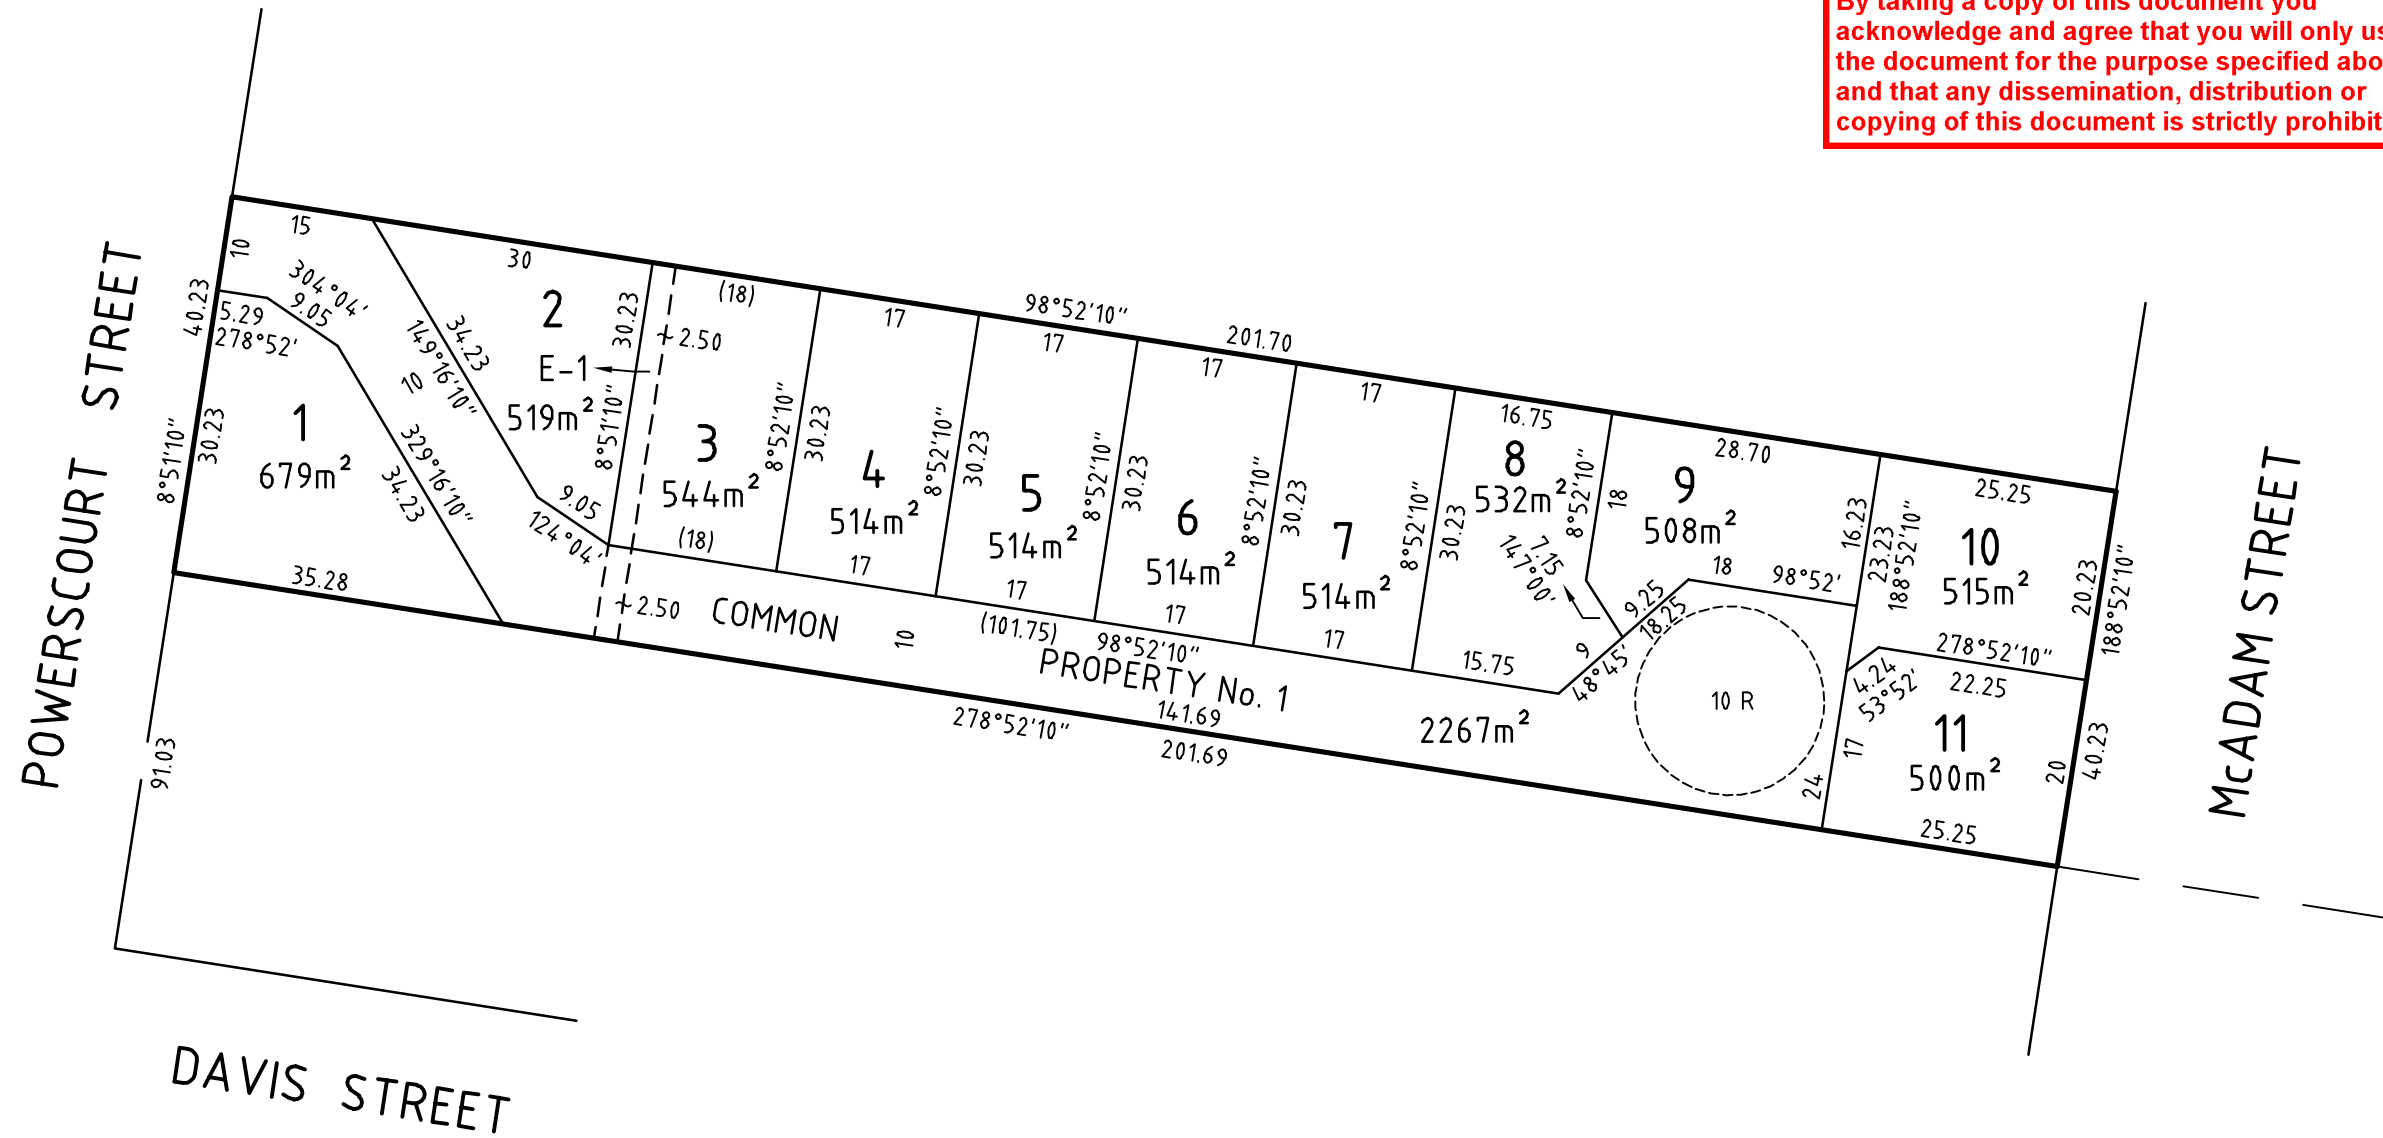

EASEMENT: E-1 PROPOSED EASEMENT FOR PIPELINE OR ANCILLARY PURPOSES OVER EXISTING SEWER MAIN.