


This document has been copied and made available for the purpose of the planning process as set out in the Planning and Environment Act 1987. The information must not be used for any other purpose.

By taking a copy of this document you acknowledge and agree that you will only use the document for the purpose specified above and that any dissemination, distribution or copying of this document is strictly prohibited.

PLAN OF SUBDIVISION

PLAN NUMBER  
PS 931554 M

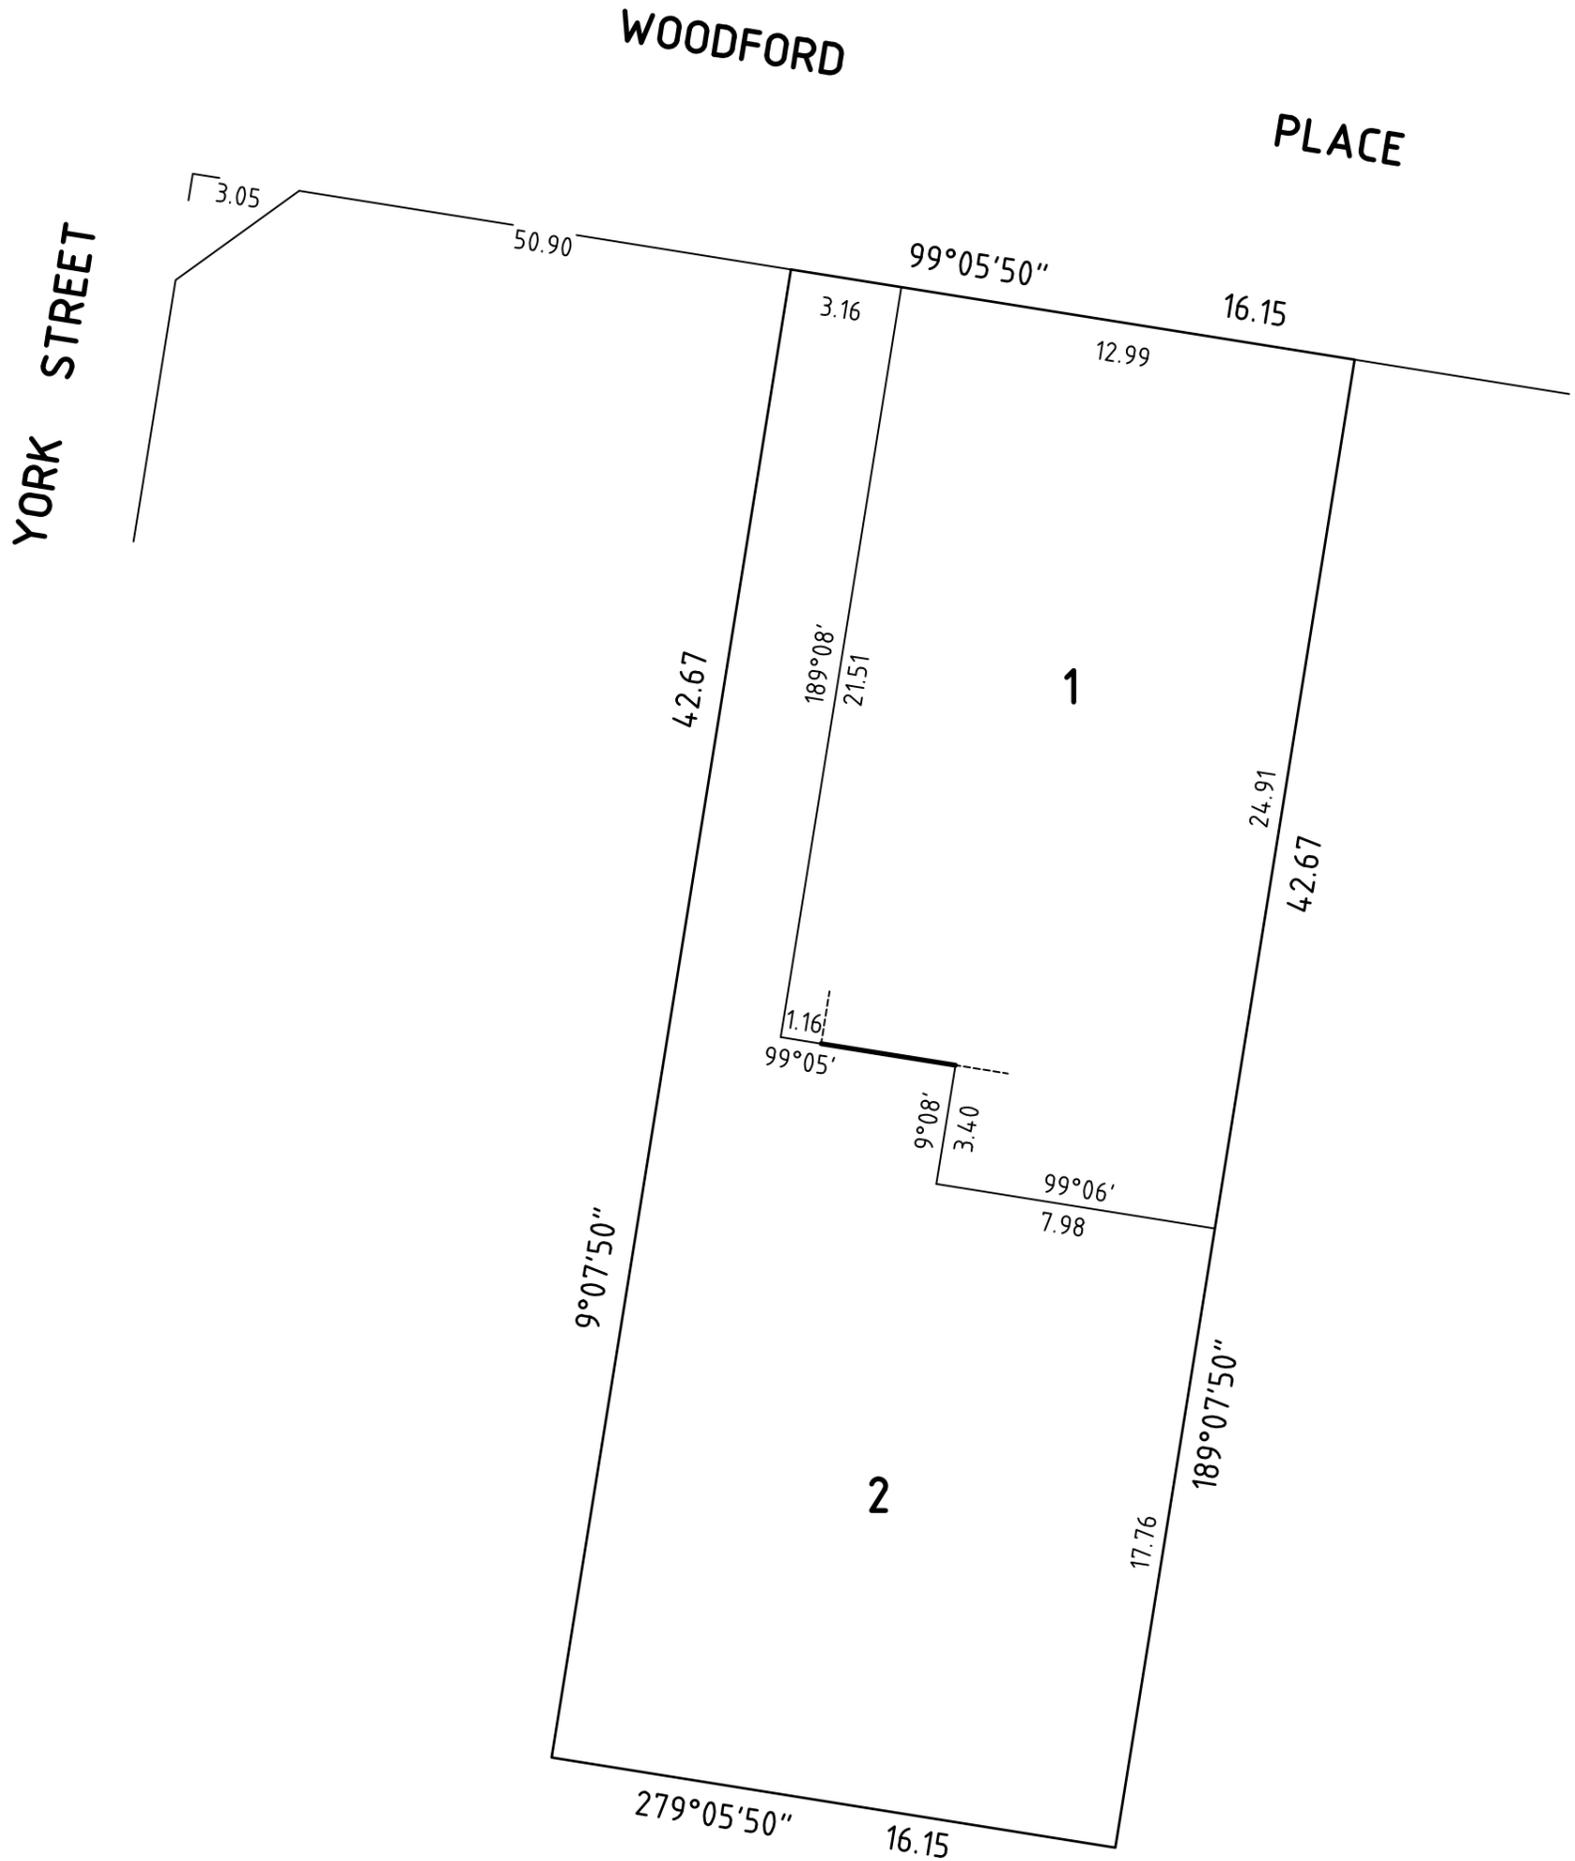


**jRE** Edwards  
LAND SURVEYORS  
59 Fletcher Street, Essendon, 3040  
Ph: 9370 2209  
Email: jredwardslandsurveyors@gmail.com  
Web: www.jredwardslandsurveyors.com.au

ORIGINAL SHEET SIZE A3

REF **17788**

SHEET 2

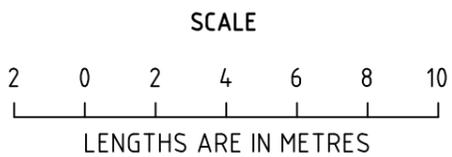

SCALE  
1:200

LICENSED SURVEYOR David Sidley

VERSION 2