
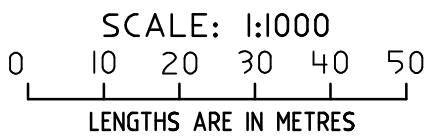


This document has been copied and made available for the purpose of the planning process as set out in the Planning and Environment Act 1987. The information must not be used for any other purpose.

By taking a copy of this document you acknowledge and agree that you will only use the document for the purpose specified above and that any dissemination, distribution or copying of this document is strictly prohibited.

MGA 2020  
ZONE 55

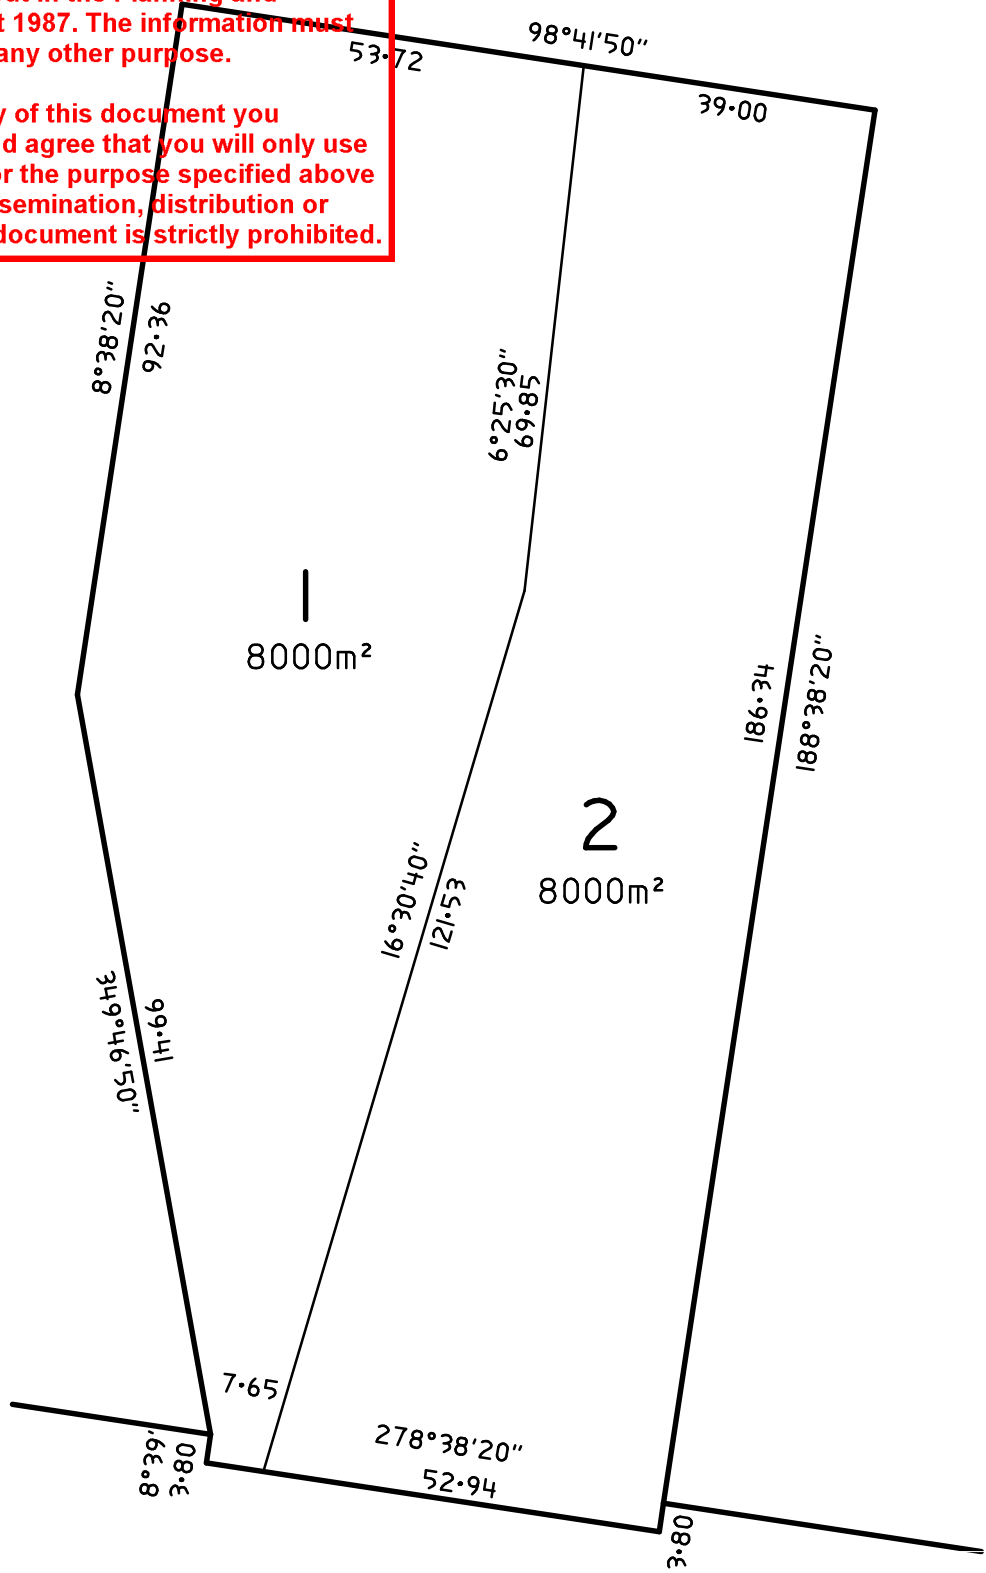

JON BRODZIK SURVEYS P/L 565 BAIRNSDALE-DARGO ROAD HILLSIDE, VIC, 3875 MOB 0448 571 322 PH 03 5157 1321 jon.brodzik@wideband.net.au	NOTES	PROPOSED SUBDIVISION	
		53 NEWNHAM ROAD LONGFORD	
1/7/2024 JON MARK BRODZIK L.S. E:\t_data\822 j16 fw P.pro		838 A4 SHEET	VERSION 1 <b>PLAN 1</b>