


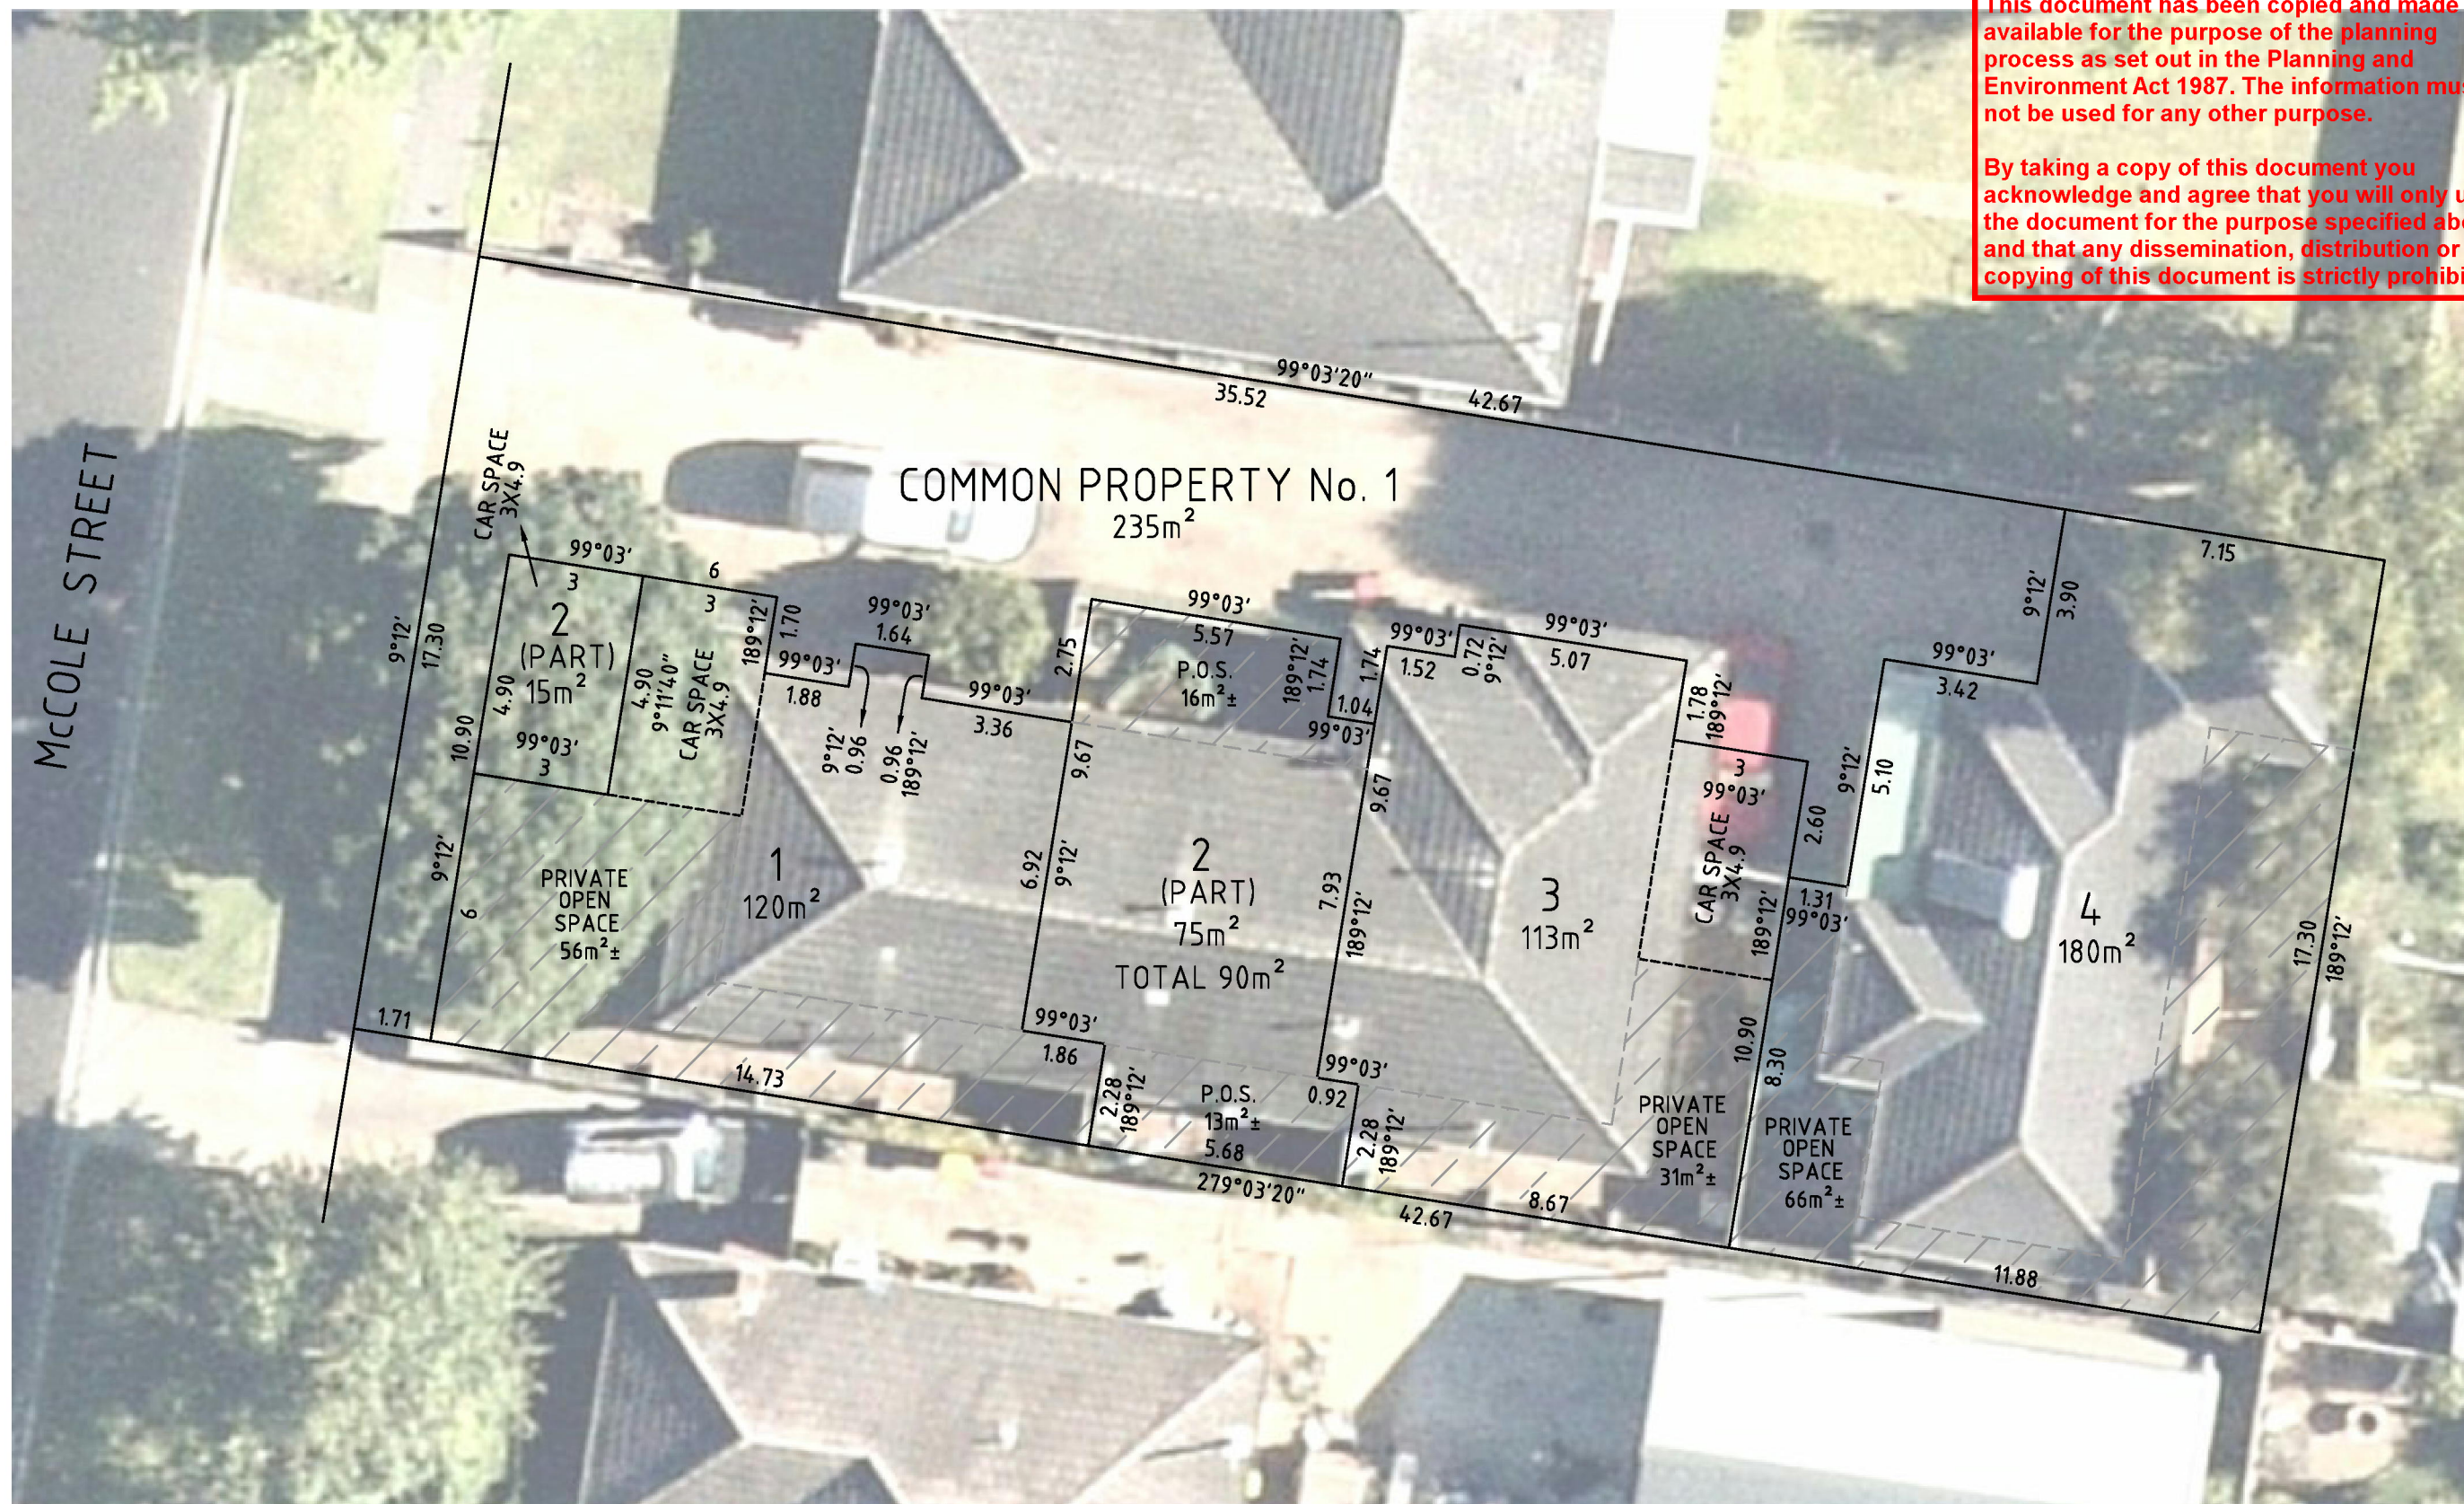

This document has been copied and made available for the purpose of the planning process as set out in the Planning and Environment Act 1987. The information must not be used for any other purpose.

By taking a copy of this document you acknowledge and agree that you will only use the document for the purpose specified above and that any dissemination, distribution or copying of this document is strictly prohibited.

ORIGINAL SHEET SIZE
A3

VERSION A
SURVEYOR: [REDACTED]
DRAWN: [REDACTED] DATE: 26/11/25


SCALE 1:150
0 1.5 3 4.5 6
LENGTHS ARE IN METRES

NOTATIONS:

PARISH OF SALE
SECTION 1
CROWN ALLOTMENT 79 (PART)
LAST PLAN REF: LP 32728 (LOT 3)
TITLE REF: 12531 FOL. 194

PROPOSED PLAN OF SUBDIVISION
22 McCOLE STREET
SALE, VIC. 3850

McCOLE STREET

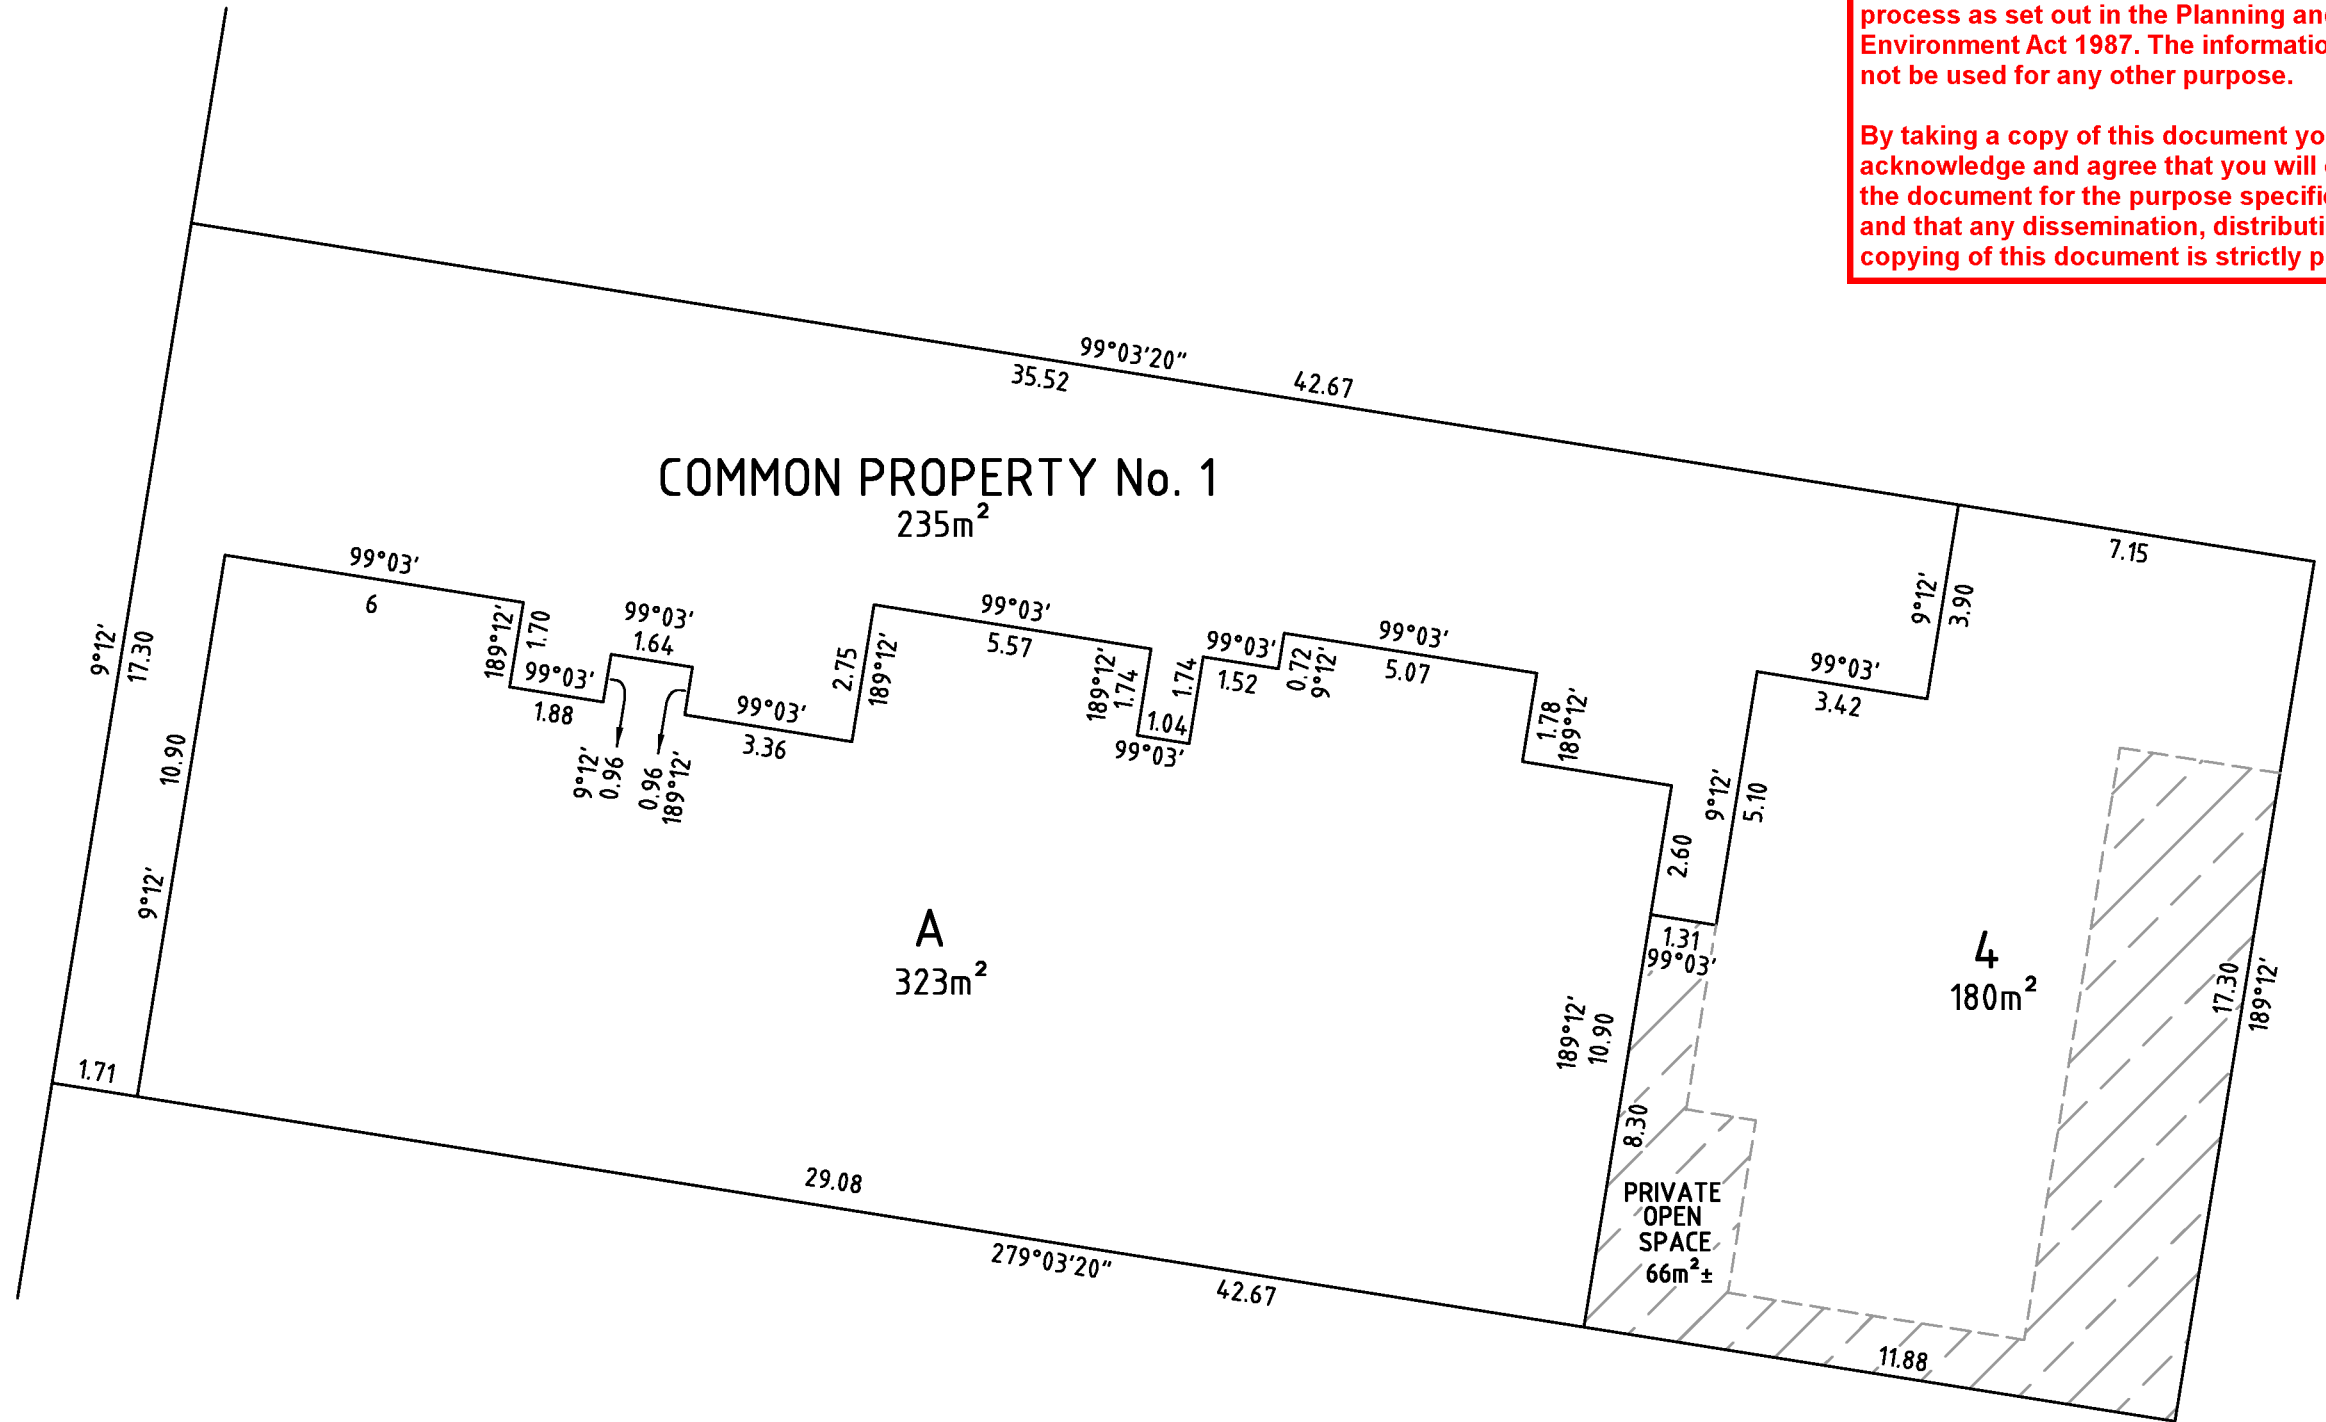

This document has been copied and made available for the purpose of the planning process as set out in the Planning and Environment Act 1987. The information must not be used for any other purpose.

By taking a copy of this document you acknowledge and agree that you will only use the document for the purpose specified above and that any dissemination, distribution or copying of this document is strictly prohibited.

VERSION A
SURVEYOR: [REDACTED]
DRAWN: [REDACTED]
DATE: 26/11/25

ORIGINAL SHEET SIZE
A3

SCALE 1:150
0 1.5 3 4.5 6
LENGTHS ARE IN METRES

NOTATIONS:

PARISH OF SALE
SECTION 1
CROWN ALLOTMENT 79 (PART)
LAST PLAN REF: LP 32728 (LOT 3)
TITLE REF: 12531 FOL. 194

PROPOSED PLAN OF SUBDIVISION

22 McCOLE STREET
SALE, VIC. 3850

By taking a copy of this document you acknowledge and agree that you will only use the document for the purpose specified above and that any dissemination, distribution or copying of this document is strictly prohibited.




 $\pm 1.5\text{m}$

CAR SPACE
3V1

McCOLE STREET

8m HIGH PITTOSPORUM
CANOPY TREE ($\pm 0.4\text{m}$
DBH) - PRESUMED
LOST

12m² FOR A
REPLACEMENT CANOPY
TREE

STREETSCAPE PHOTO

EXISTING
CANOPY
TREES

NEW PITTOSPORUM
UNDULATUM TO HAVE
MINIMUM 6m HEIGHT WITH
4m CANOPY DIAMETER AT
MATURITY

SHEET 1 OF 1

VERSION 4
 SURVEYOR: [REDACTED]
 DRAWN: [REDACTED]
 DATE: 20/05/26

ORIGINAL
 SHEET SIZE
 A3

SCALE 1:150

0 1.5 3 4.5 6

LENGTHS ARE IN METRES

NOTATIONS:

PARISH OF SALE
SECTION 1
CROWN ALLOTMENT 79 (PART)
LAST PLAN REF: LP 32728 (LOT 3)
TITLE REF: 12531 FOL. 194

DESIGN RESPONSE PLAN
22 McCOLE STREET
SALE, VIC. 3850