


This document has been copied and made available for the purpose of the planning process as set out in the Planning and Environment Act 1987. The information must not be used for any other purpose.

By taking a copy of this document you acknowledge and agree that you will only use the document for the purpose specified above and that any dissemination, distribution or copying of this document is strictly prohibited.

Site Calculations	
SITE AREA	2,482.61m <sup>2</sup>
EXISTING FLOOR AREA	99.72m <sup>2</sup>
PROPOSED AREA	80.00m <sup>2</sup>

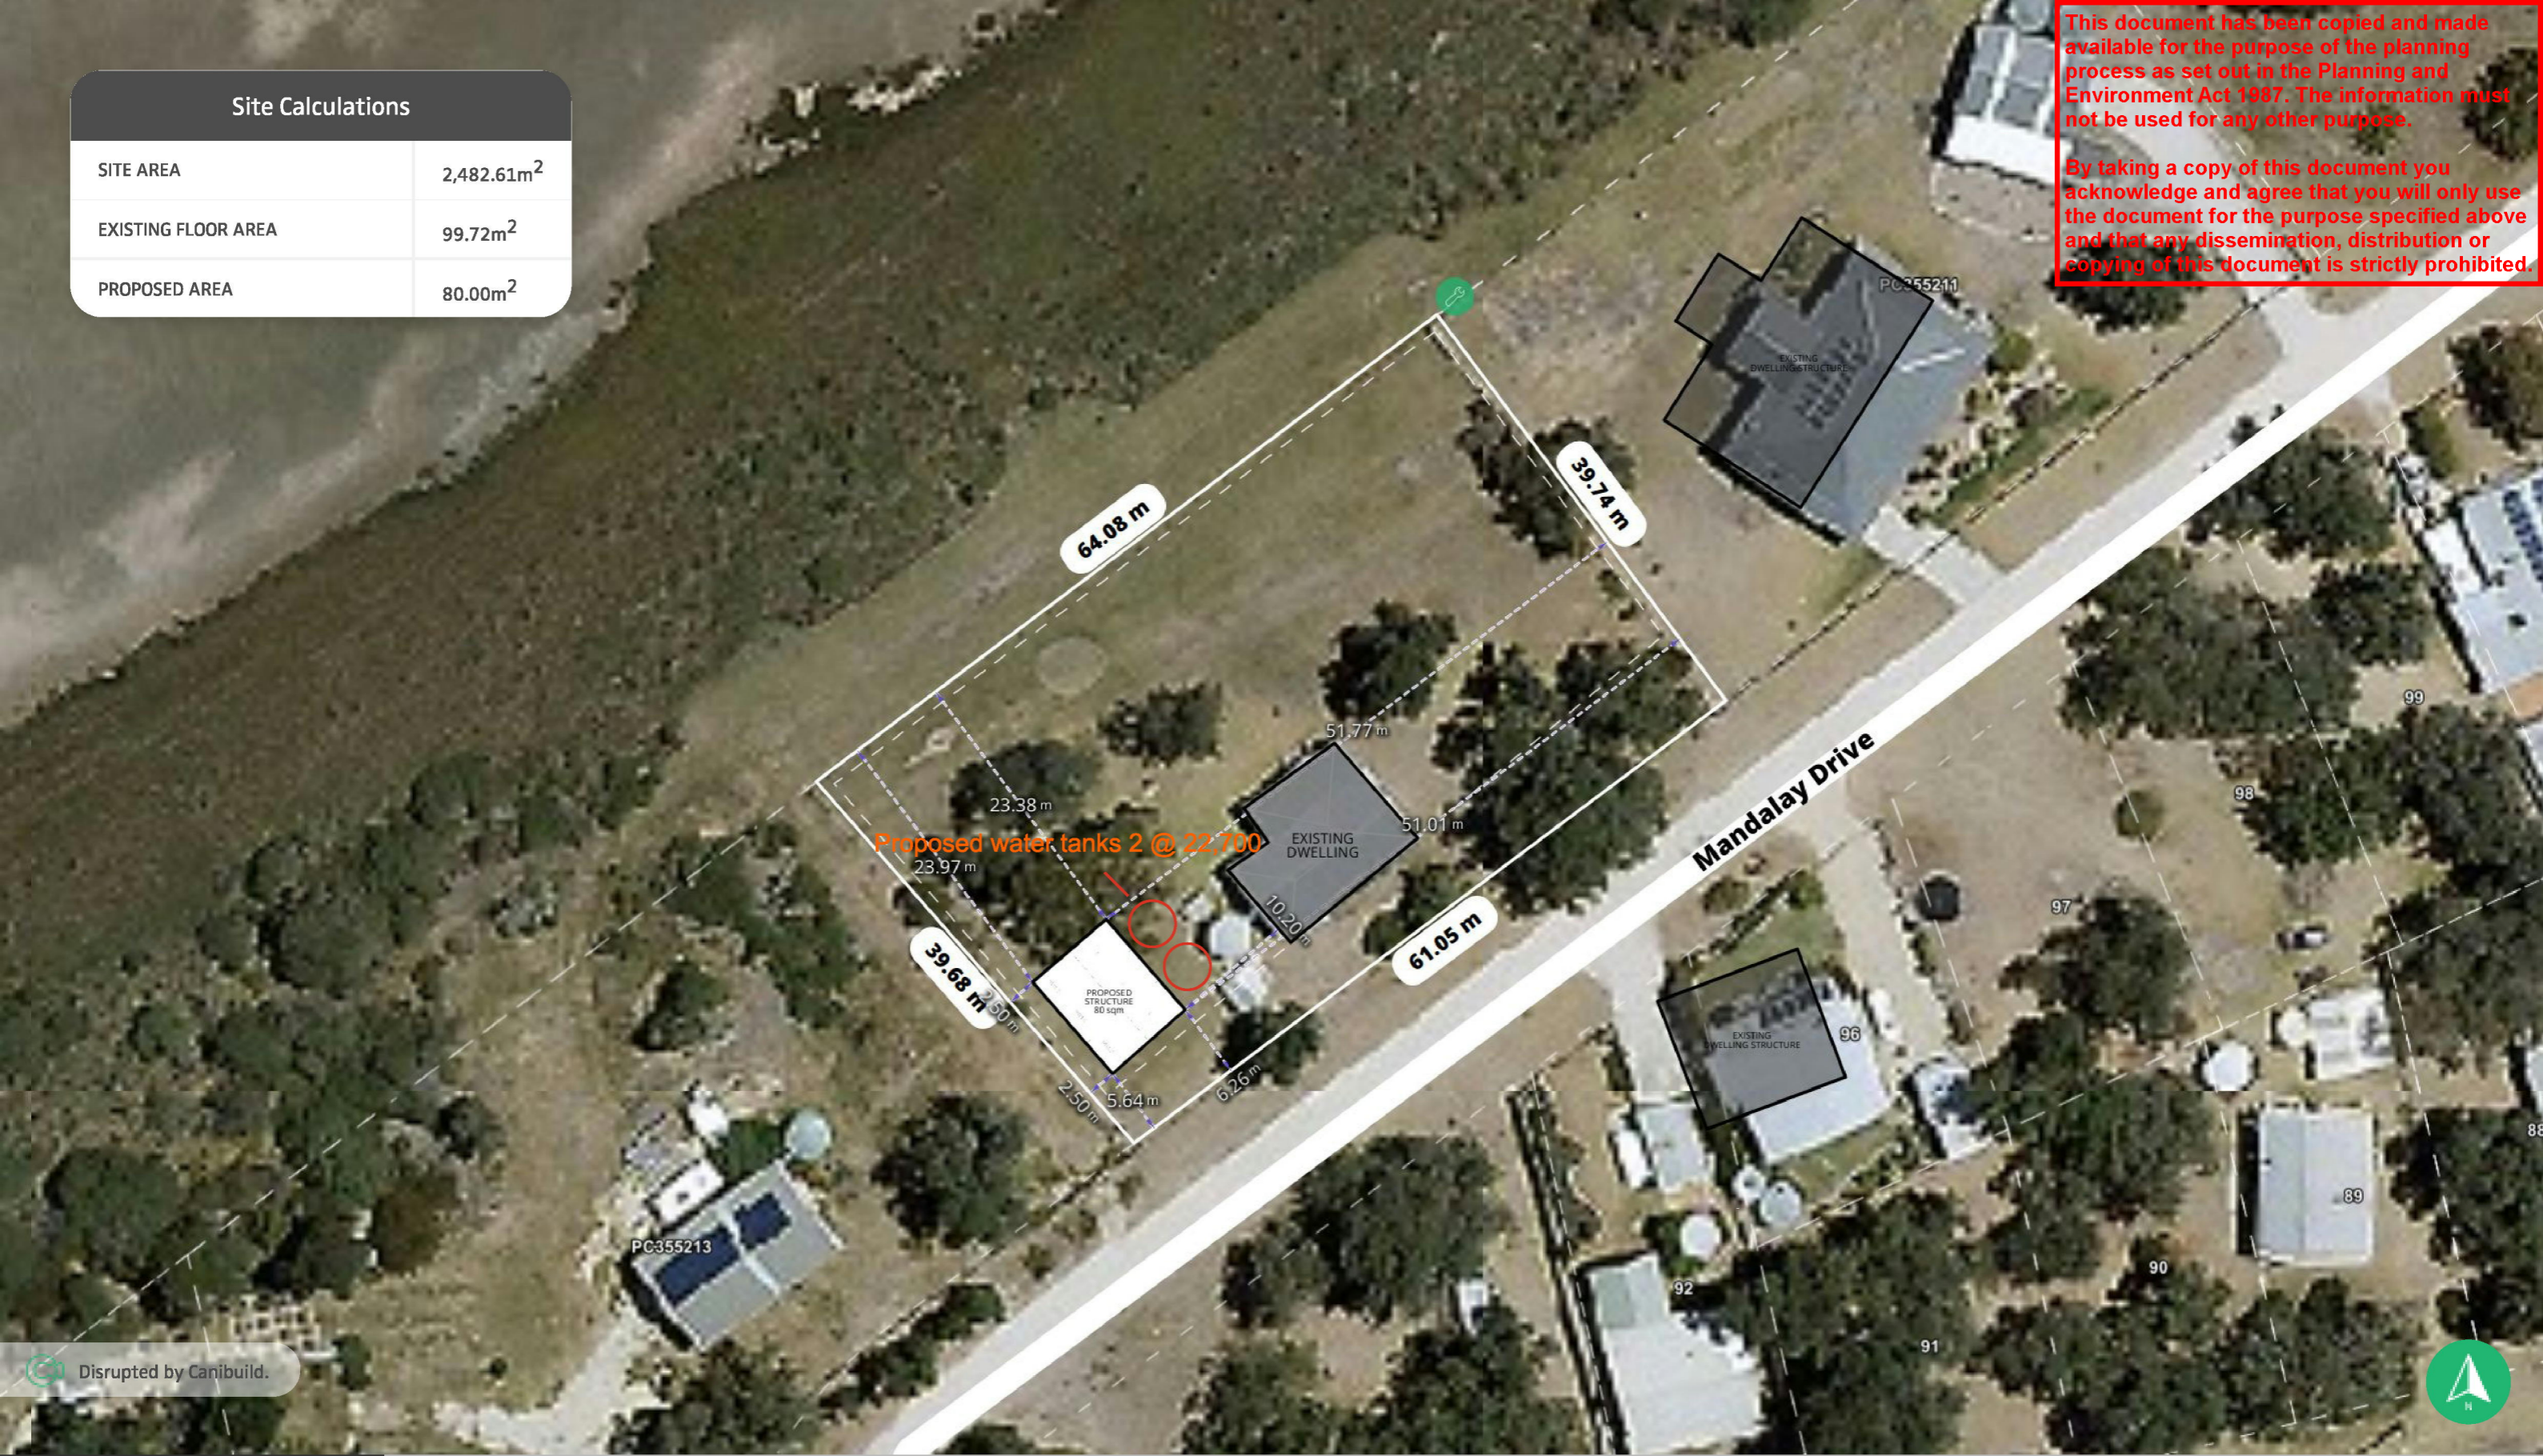

Disrupted by Canibuild.



Client Name	Client Email	Client Phone	Signature	Client Name	Client Email	Client Phone	Signature
-------------	--------------	--------------	-----------	-------------	--------------	--------------	-----------

**Copyright Statement**  
 This plan always remains the copyright of designer & shall not be used other than for the project work intended without written authority. No part may be produced by any other exclusive right be exercised without permission legal enforcement will be taken on copyright infringement.

**Disclaimer**  
 This is not an official document, and may not comply with current laws or industry standards. You should make your own enquiries and seek independent advice from relevant industry professionals before acting or relying on the contents of this document.

**ALL DIMENSIONS ARE IN METRES. DO NOT SCALE FROM PLANS.**



Property Details	Sheet Name	Sheet no.	Lic no.	Job no.
11-17 Mandalay Dr, The Honeysuckles, VIC 3851, Australia	Site Plan	1		
	Design			Scale
				1:500@A3
	1 <sup>st</sup> version date:	Current version date:	Version #	
	05/09/2024	05/09/2024	2	

This document has been copied and made available for the purpose of the planning process as set out in the Planning and Environment Act 1987. The information must not be used for any other purpose.

By taking a copy of this document you acknowledge and agree that you will only use the document for the purpose specified above and that any dissemination, distribution or copying of this document is strictly prohibited.



Disrupted by Canibuild.



Client Name	Client Email	Client Phone	Signature	Client Name	Client Email	Client Phone	Signature
-------------	--------------	--------------	-----------	-------------	--------------	--------------	-----------

**Copyright Statement**  
 This plan always remains the copyright of designer & shall not be used other than for the project work intended without written authority. No part may be produced by any other exclusive right be exercised without permission legal enforcement will be taken on copyright infringement.

**Disclaimer**  
 This is not an official document, and may not comply with current laws or industry standards. You should make your own enquiries and seek independent advice from relevant industry professionals before acting or relying on the contents of this document.

**ALL DIMENSIONS ARE IN METRES. DO NOT SCALE FROM PLANS.**

Property Details	Sheet Name	Sheet no.	Lic no.	Job no.
11-17 Mandalay Dr, The Honeysuckles, VIC 3851, Australia	Site Plan	3		
	Design			Scale
				1:100@A3
	1 <sup>st</sup> version date:	Current version date:	Version #	
	05/09/2024	05/09/2024	2	




The design and detail shown on these drawings are applicable to this project only and may not be reproduced in whole or any part or be used for any other purpose without the written permission of FBHS (Aust) Pty Limited (FBHS) with whom copyright resides. The local distributor or franchisee you are dealing with is an authorised independent distributor or franchisee of FBHS' products and they enter into agreements with their customers on their own behalf and not as an agent for FBHS.

IF IN DOUBT, ASK.

This document has been copied and made available for the purpose of the planning process as set out in the Planning and Environment Act 1987. The information must not be used for any other purpose.

By taking a copy of this document you acknowledge and agree that you will only use the document for the purpose specified above and that any dissemination, distribution or copying of this document is strictly prohibited.

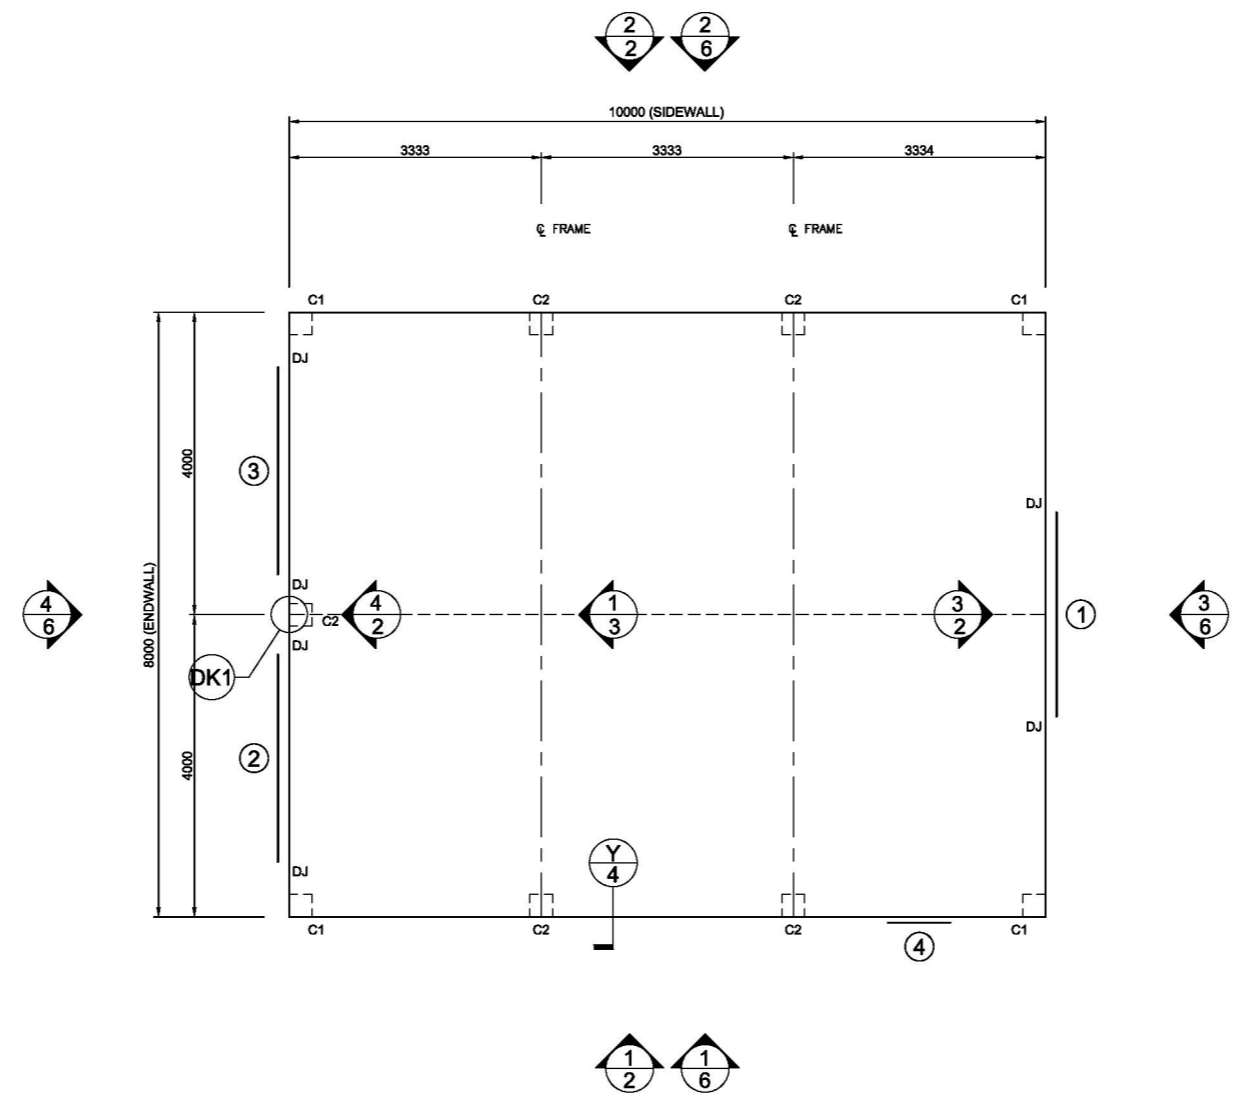

1 FOUNDATION PLAN AND MEMBER LAYOUT  
SCALE: 1 = 100

DJ - INDICATES DOOR JAMBS AT THESE LOCATIONS. REFER TO SHEET #4 ON THE DOOR SCHEDULE FOR SIZES

MEMBER LEGEND

C1	C15012
C2	C15019

1 OF 6  
SHEET  
JOB NO. SALL100580  
DATE 24/9/2024  
CHECKED TM  
DRAWN FDB

STEEL BUILDING BY (CONTACT)  
**SALE BARNES AND GARAGES PTY LTD**  
FOR [REDACTED]  
AT 11-17 MANDALAY DRIVE  
THE HONEYSUCKLES




**NORTHERN CONSULTING** engineers  
Civil & Structural Engineers

Registered Chartered Professional Engineer  
Registered Professional Engineer (Civil & Structural) QLD  
Registered Certifying Engineer (Structural) N.T.  
Registered Engineer - (Civil) VIC  
Registered Engineer - (Civil) TAS


Regn. No. 2558980  
Regn. No. 9985  
Regn. No. 116373ES  
Regn. No. PE0002216  
Regn. No. CC5648M

DO NOT SCALE THIS DRAWING. USE FIGURED DIMENSIONS ONLY. ALL DIMENSIONS TO BE VERIFIED ON SITE.

The design and detail shown on these drawings are applicable to this project only and may not be reproduced in whole or any part or be used for any other purpose without the written permission of FBHS (Aust) Pty Limited (FBHS) with whom copyright resides. The local distributor or franchisee you are dealing with is an authorised independent distributor or franchisee of FBHS' products and they enter into agreements with their customers on their own behalf and not as an agent for FBHS.

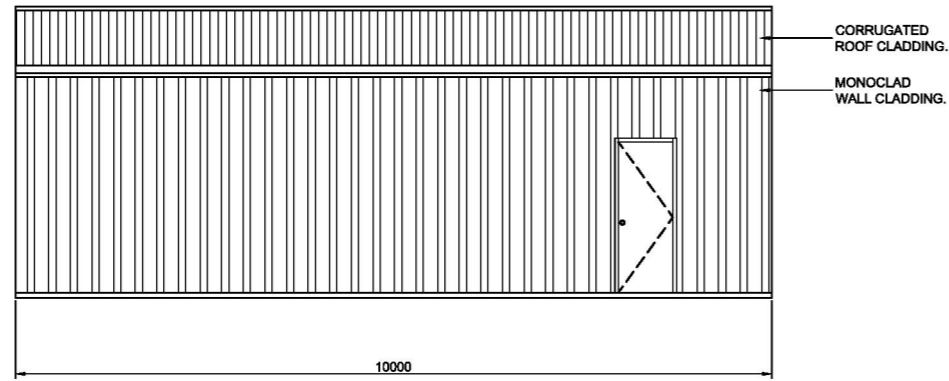


1  
6 SIDEWALL EXTERIOR ELEVATION  
SCALE: 1 = 100

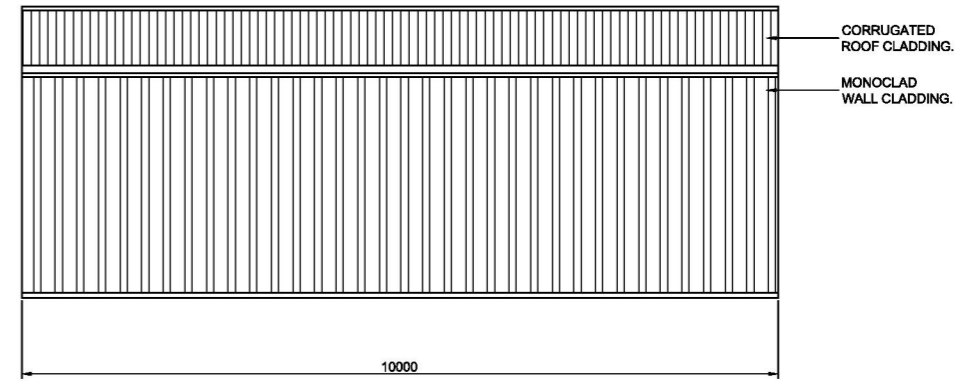


2  
6 SIDEWALL EXTERIOR ELEVATION  
SCALE: 1 = 100

This document has been copied and made available for the purpose of the planning process as set out in the Planning and Environment Act 1987. The information must not be used for any other purpose.

By taking a copy of this document you acknowledge and agree that you will only use the document for the purpose specified above and that any dissemination, distribution or copying of this document is strictly prohibited.

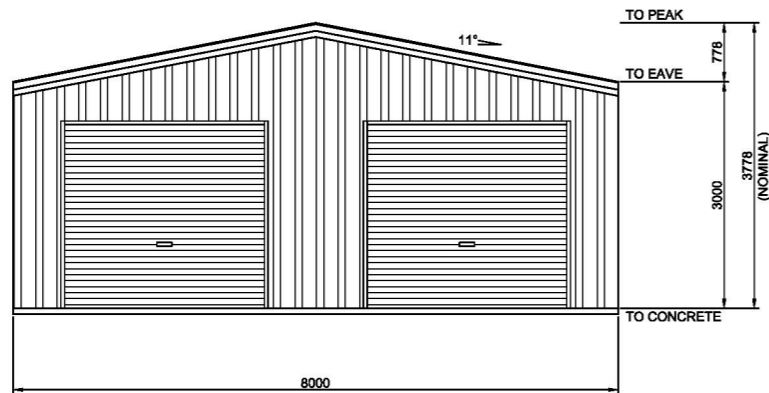

4  
6 ENDWALL EXTERIOR ELEVATION  
SCALE: 1 = 100

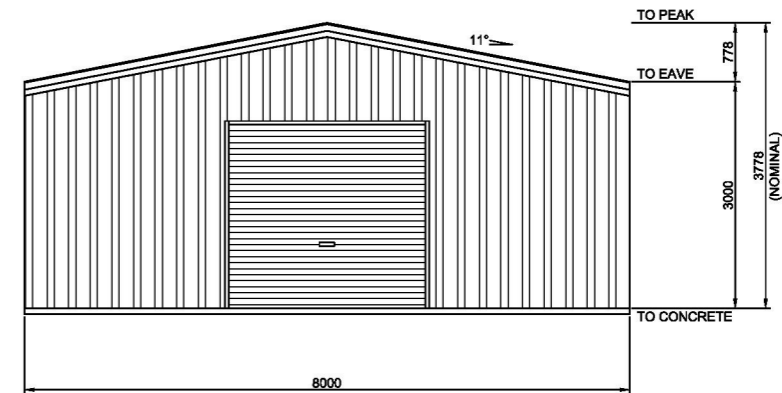

3  
6 ENDWALL EXTERIOR ELEVATION  
SCALE: 1 = 100

BUILDING COLOURS

	WALLABY
WALL	WALLABY
ROOF	BASALT
ROLLER DOOR	BASALT
P.A. DOOR	BASALT
DOWNPIPE	WALLABY
GUTTER	BASALT
CORNER FLASHING	WALLABY
BARGE FLASHING	BASALT
OPENING FLASHING	WALLABY

6 OF 6 SHEET

JOB NO. SALL100580

DATE 24/9/2024

CHECKED TM

DRAWN FDB

STEEL BUILDING BY (CONTACT) SALE BARNES AND GARAGES PTY LTD

FOR [REDACTED]

AT 11-17 MANDALAY DRIVE THE HONEYSUCKLES



NORTHERN CONSULTING engineers

Civil & Structural Engineers

Registered Chartered Professional Engineer  
 Registered Professional Engineer (Civil & Structural) QLD  
 Registered Certifying Engineer (Structural) N.T.  
 Registered Engineer - (Civil) VIC  
 Registered Engineer - (Civil) TAS

Regn. No. 2558980  
 Regn. No. 9985  
 Regn. No. 116373ES  
 Regn. No. PE0002216  
 Regn. No. CC5648M