


MGA2020 ZONE 55

This document has been copied and made available for the purpose of the planning process as set out in the Planning and Environment Act 1987. The information must not be used for any other purpose.

By taking a copy of this document you acknowledge and agree that you will only use the document for the purpose specified above and that any dissemination, distribution or copying of this document is strictly prohibited.

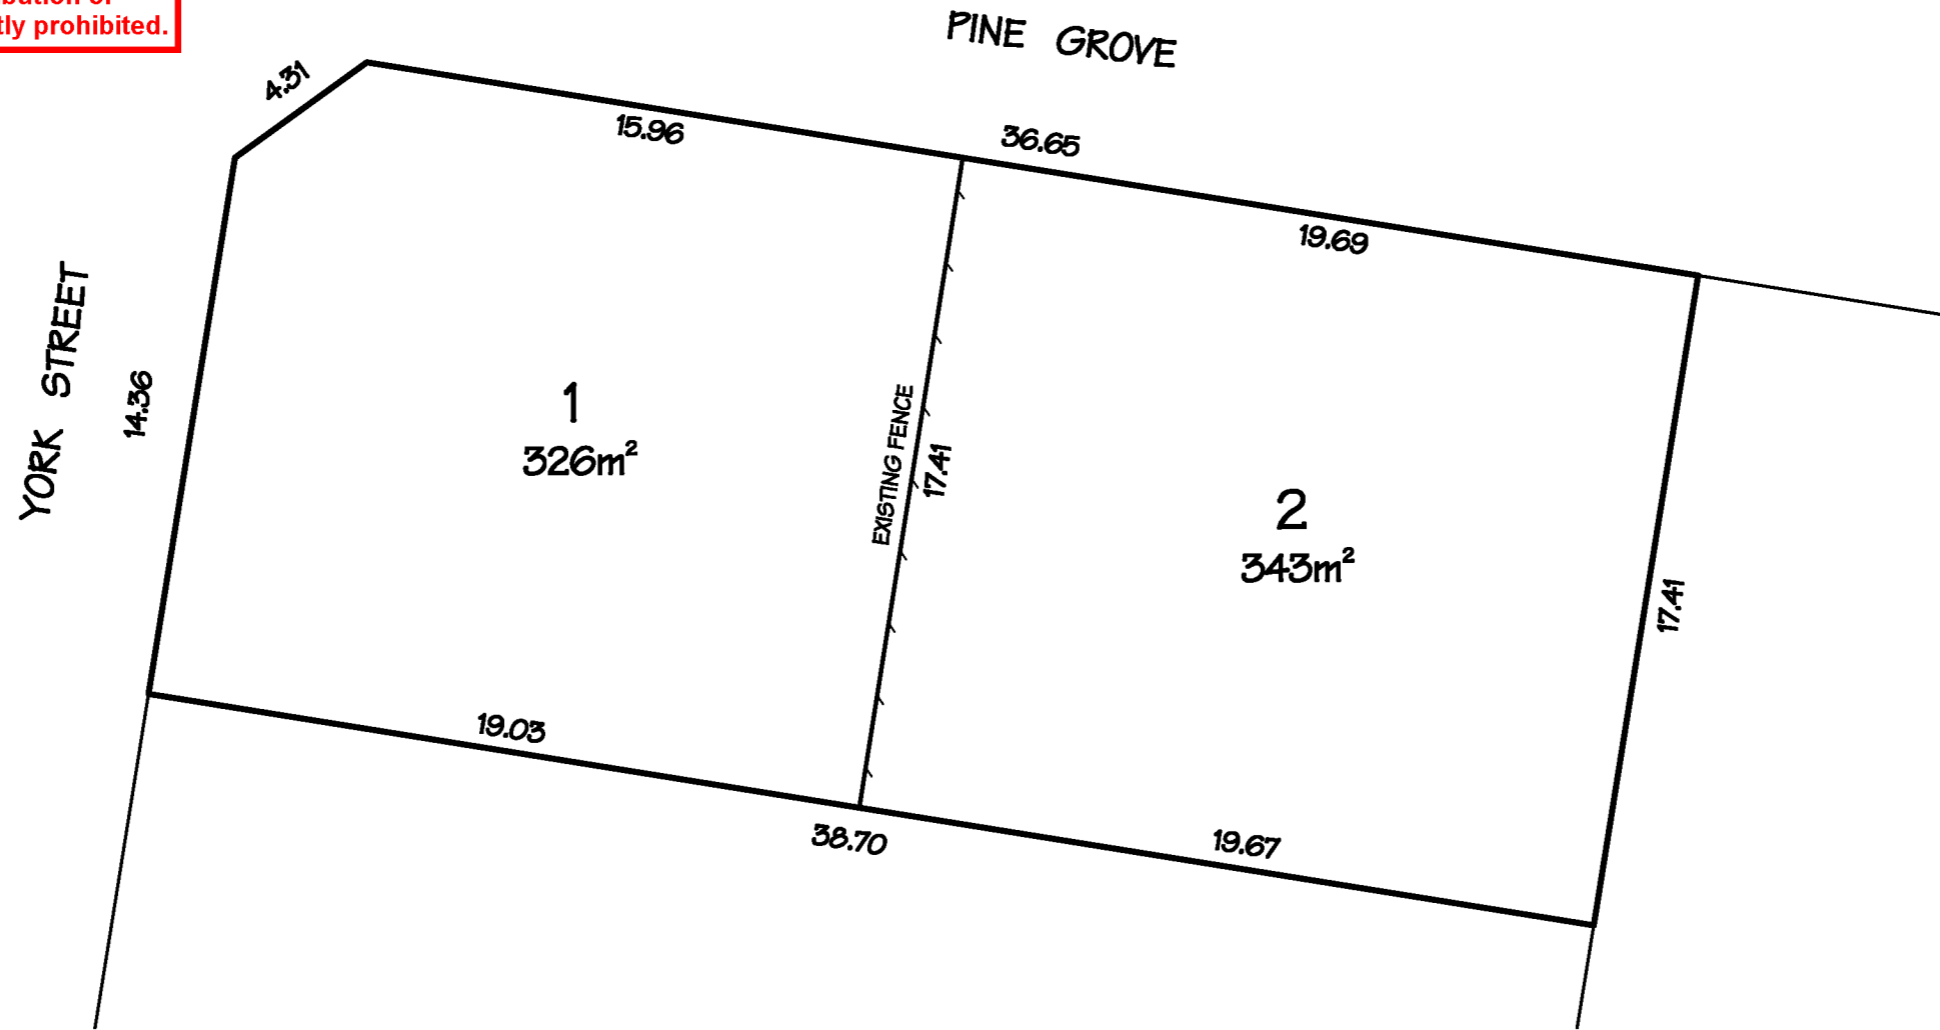

Crowther & Sadler Pty. Ltd.
LICENSED SURVEYORS & TOWN PLANNERS

NOTATIONS

AREAS ARE APPROXIMATE ONLY
DIMENSIONS ARE SUBJECT TO SURVEY

SCALE (SHEET SIZE A3)

1 : 200

SURVEYORS REF.

21448

VERSION 1 - DRAWN 25/02/2026

PROPOSED SUBDIVISION

PARISH OF SALE
SECTION 1
CROWN ALLOTMENT 65 (PART)

C/T VOL 7944 FOL 032
LOT 8 ON LP26148