


This document has been copied and made available for the purpose of the planning process as set out in the Planning and Environment Act 1987. The information must not be used for any other purpose.

By taking a copy of this document you acknowledge and agree that you will only use the document for the purpose specified above and that any dissemination, distribution or copying of this document is strictly prohibited.

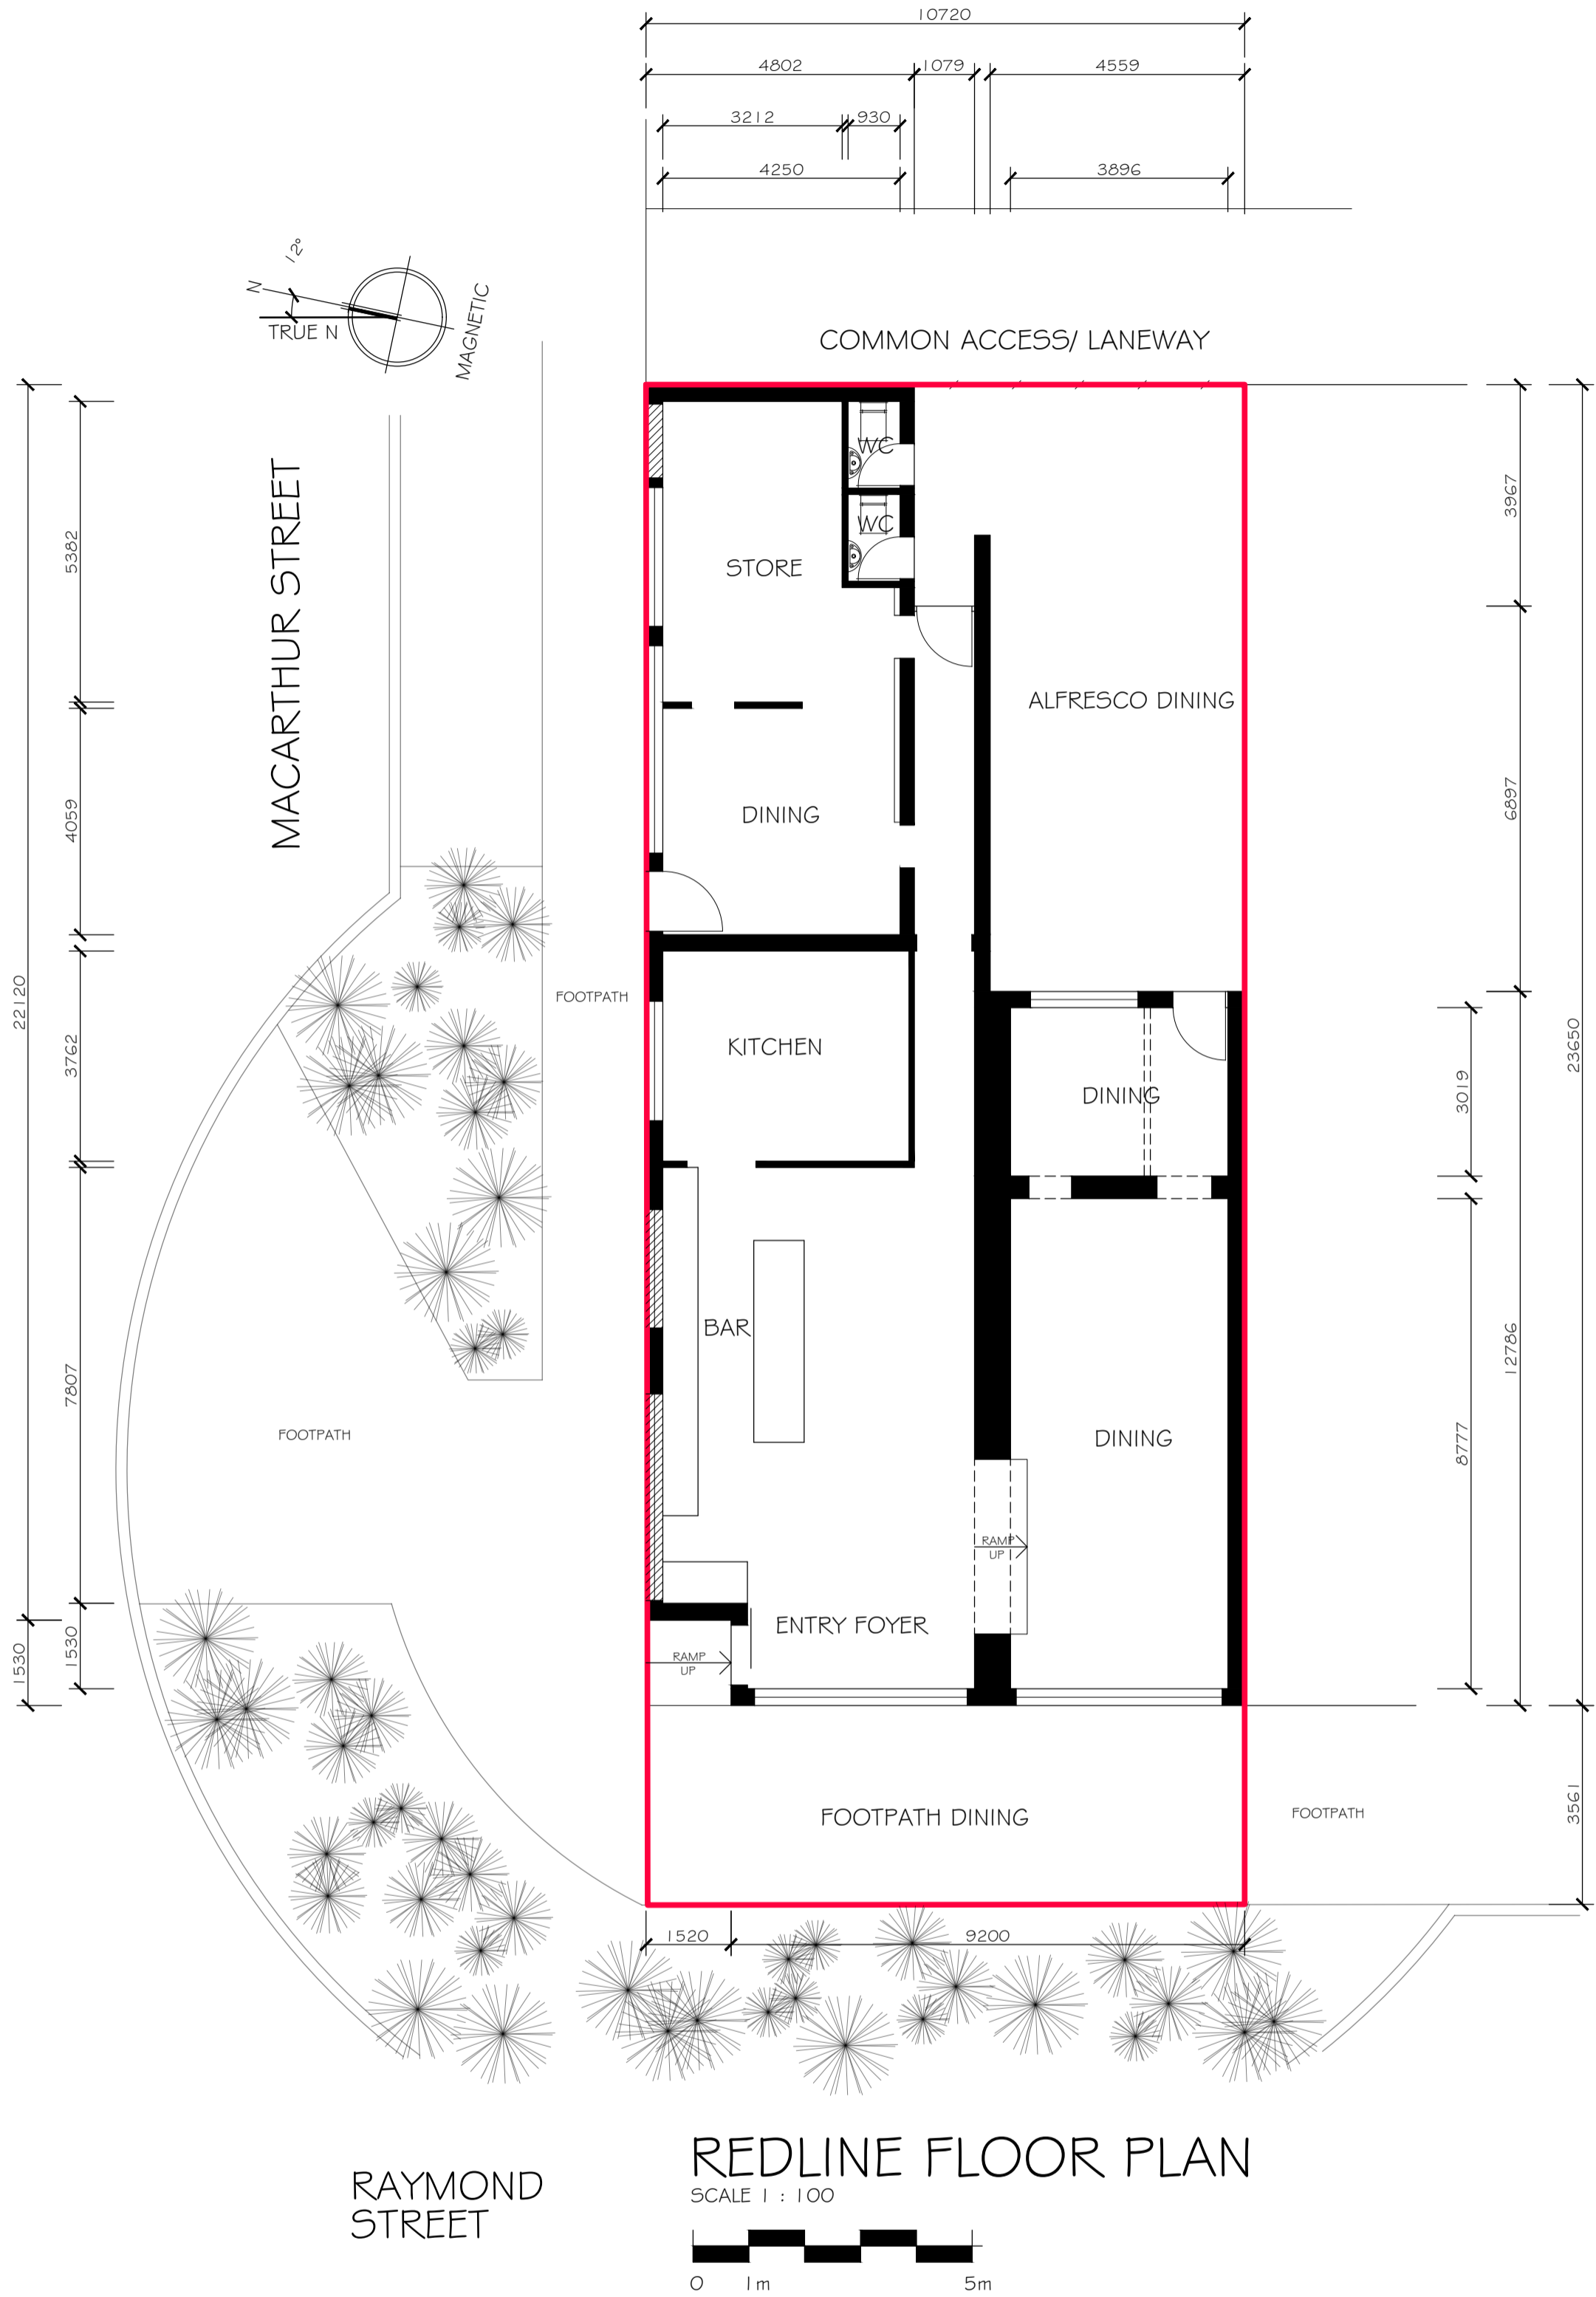

360 raymond street sale

ISSUED: 31-03-2025
A2 sheet to scale

3875
design & drafting

dd1 1 of 1
25004 RevA