


PARISH OF TINAMBA
CROWN ALLOTMENTS 29 (PART) & 30 (PART)
LAST PLAN REF: PS 605235A (LOT 2) & TP 906096V
TITLE REF: VOL. 11057 FOL. 924 & VOL. 8685 FOL. 852
ADDRESS: 286 & 360 COLEMANS ROAD, MAFFRA, VIC. 3860

PLAN OF PROPOSED SUBDIVISION

- EASEMENTS:
E-1 & E-3 CHANNEL, DRAINAGE & CARRIAGEWAY
E-3 & E-5 POWER LINE
E-4, E-6, E-7 & E-9 WATER SUPPLY & DRAINAGE
E-7 & E-8 TRANSMISSION OF ELECTRICITY
A-1 WAY APPURTENANT TO LOT 2 ON PS 605235 A

MGA2020 ZONE 55

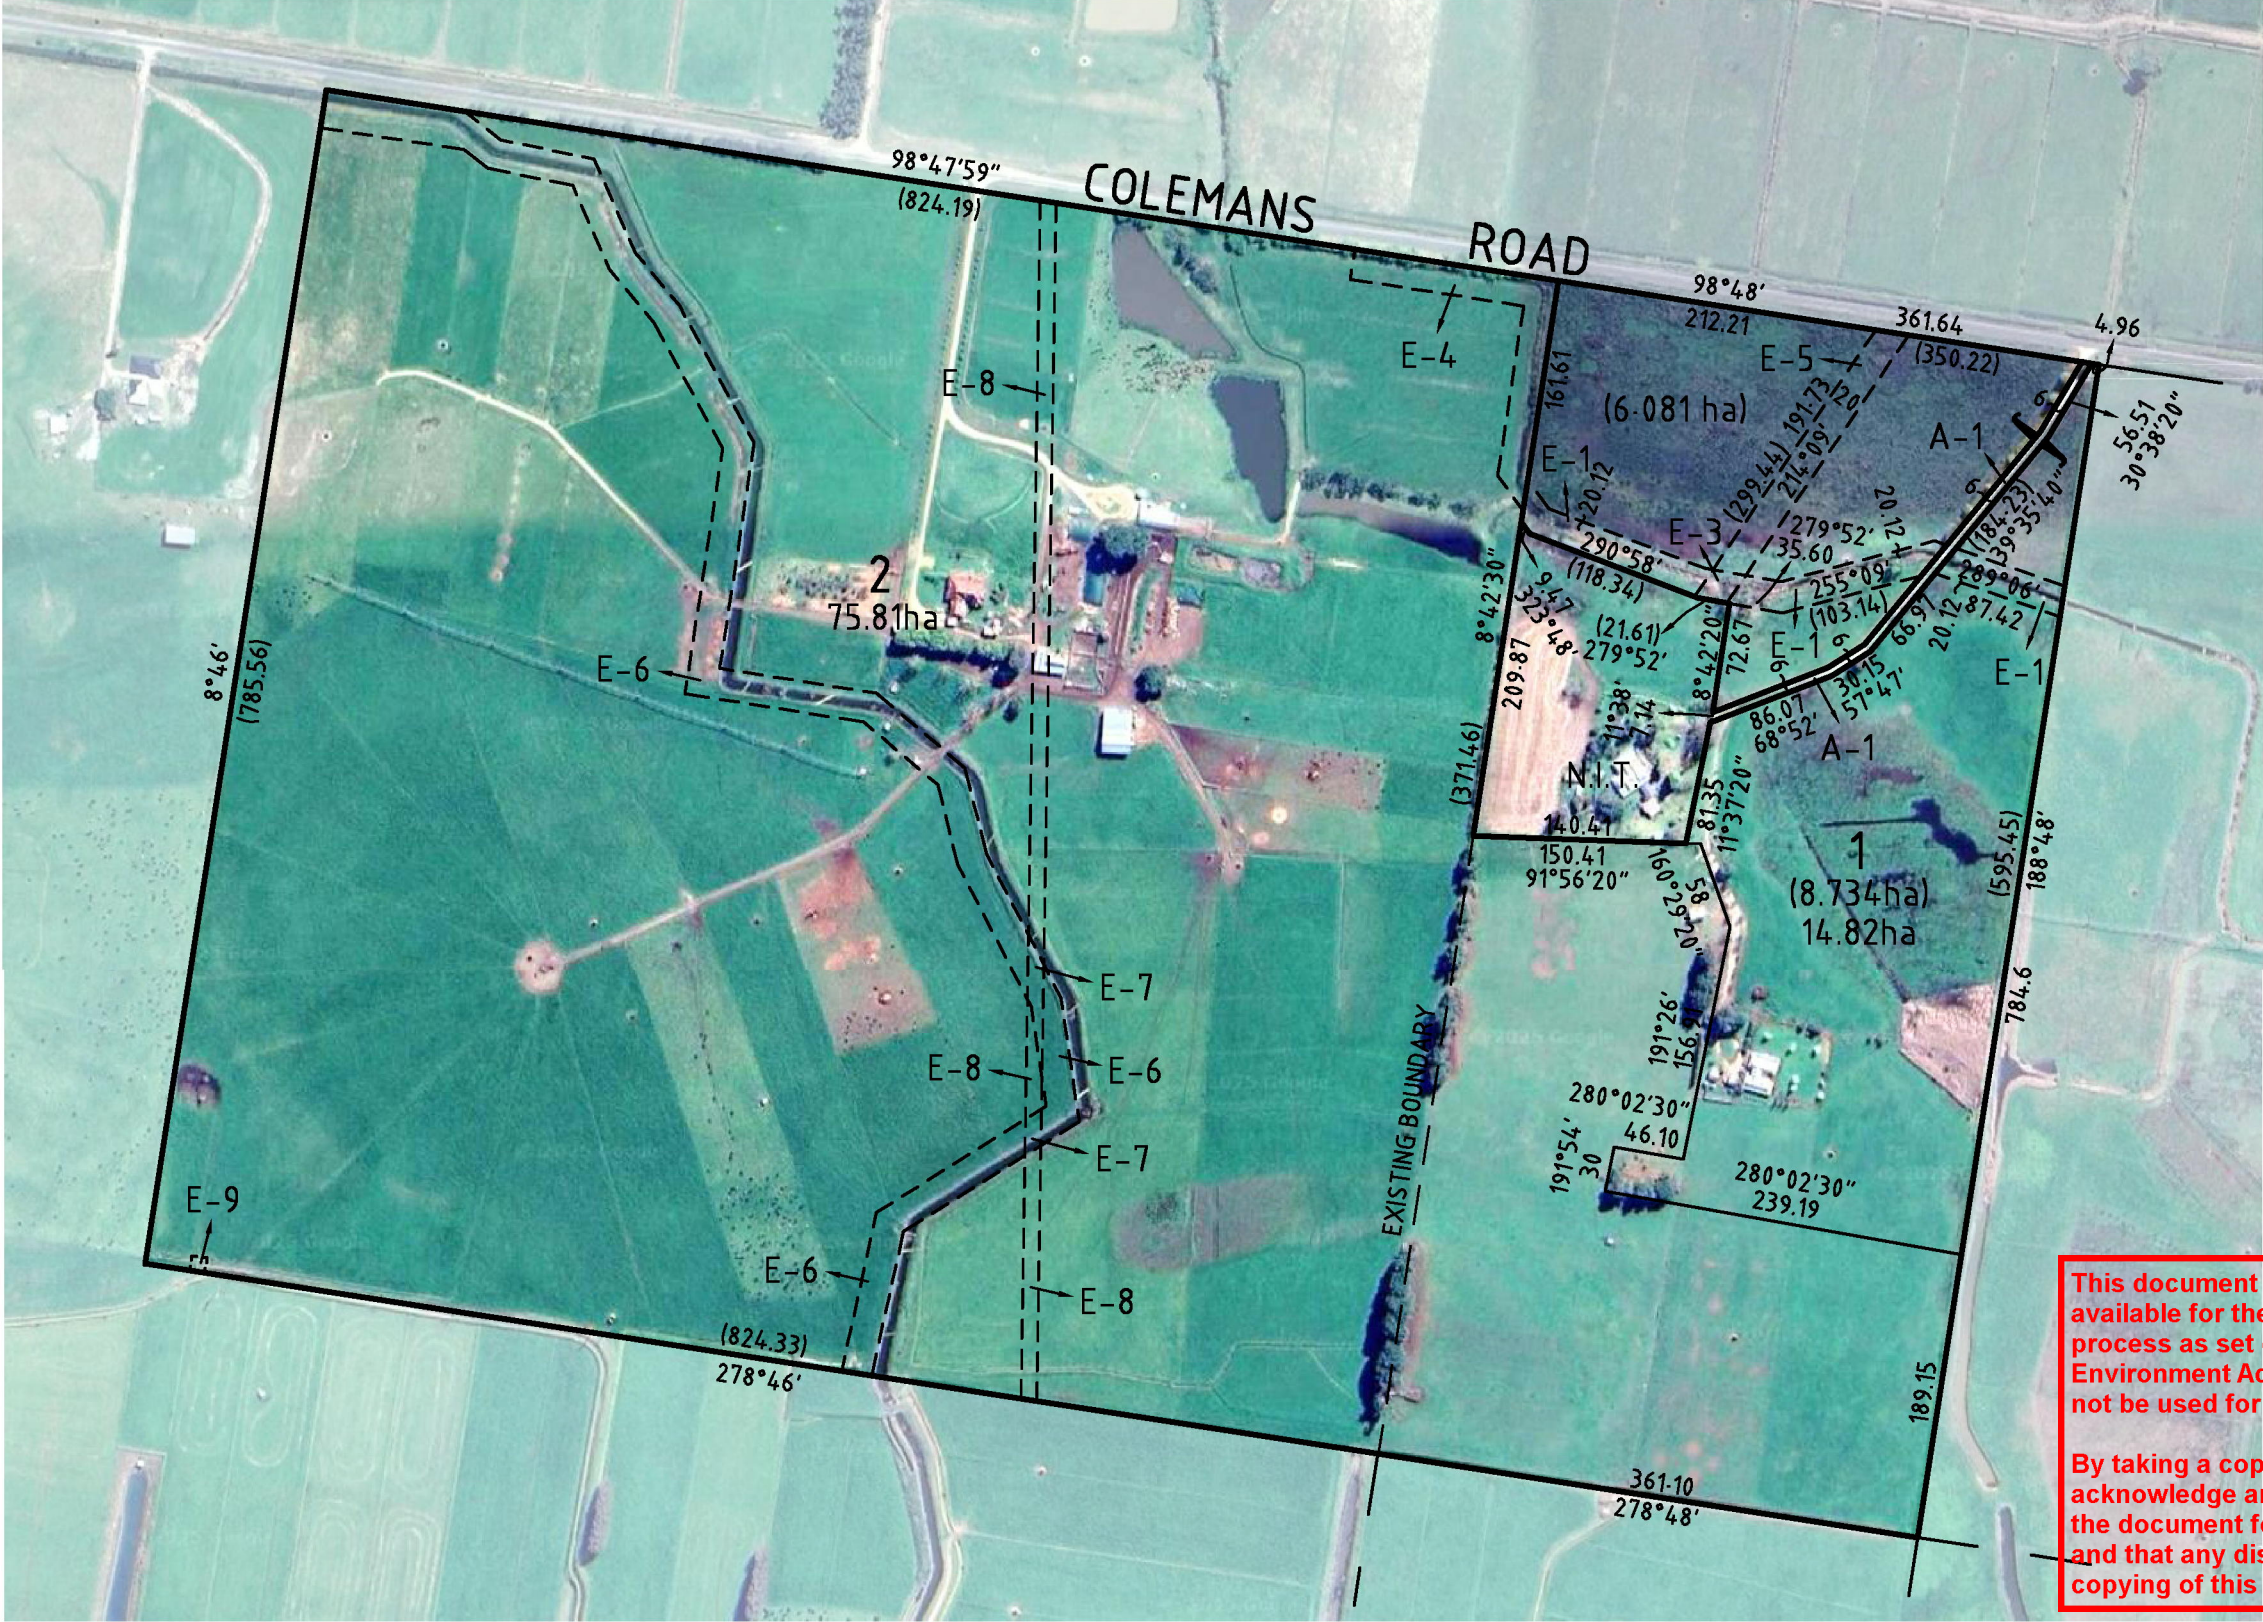

This document has been copied and made available for the purpose of the planning process as set out in the Planning and Environment Act 1987. The information must not be used for any other purpose.

By taking a copy of this document you acknowledge and agree that you will only use the document for the purpose specified above and that any dissemination, distribution or copying of this document is strictly prohibited.